



 


All dimensions are to be checked on site.
All dimensions are in millimetres.
All Discrepancies are to be reported to the architect immediately.
Drawings marked "planning" or "design" are not to be used for construction purposes.
Drawing is to be read with the schedule of work / specification if applicable
This drawing is Copyright of J7 Architects Ltd.

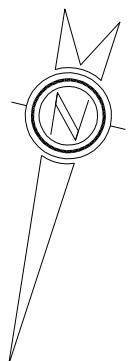

SCALE BAR - SCALE 1:200

EXISTING SITE PLAN
SCALE 1:200

REVISION DESCRIPTION		REV	DATE	BY
 1st architects lse 1st Architects lse, Studio 1, 128 Robinson Rd, London, SW17 9DR T:0208 767 1311 E:london@1starchitects.com www.london.1starchitects.com				
CLIENT MR. J. WADE		SCALE 1:200 @ A3		
PROJECT RO 3 CLARENDON ROAD SW19 2DX		DATE Oct 2021		
DRAWING TITLE EXISTING SITE PLAN		BY JS		
STATUS PLANNING		JOB No. 20-518		
		DWG No. B-EX03		