



ORDNANCE SURVEY MAP @ SCALE 1:1250

 

SCALE BAR

BLOCK PLAN @ SCALE 1:500

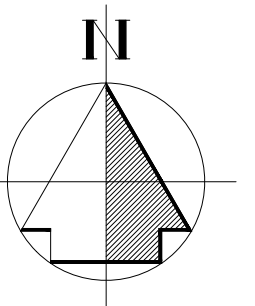


client :  
LISA MATHER

drawing title :  
ORDNANCE SURVEY AND SITE PLAN

property :  
GARDEN FLAT  
56 CLAPHAM COMMON SOUTH SIDE  
LONDON  
SW4 9DA

AVIS APPLETON & ASSOCIATES  
11 Barmouth Road  
Wandsworth  
London SW18 2DT  
t: 0208 877 9170  
e: post@avisappleton.com

scale : A3 @ 1:500, 1250  
date : 09/02/2022  
drawing number : 22:8995:OS  
drawn by : OH