



Rev.	Author/Check	Drawn	Check
001	-	...	...
002	...	...	...
003	...	...	...

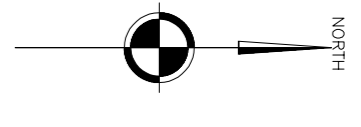

Existing Site Plan  
Scale 1:200

 

**RA**  
Revel Architecture  
**Drawn. Plan. Begin.**

Do not scale from this drawing. Use figured dimensions only which are displayed in millimetres unless stated otherwise. The contractor is requested to check all dimensions before work is reported prior to commencement of works. Drawing shall be the property of Revel Architecture Ltd. This drawing must only be used for the reproduction for any purpose without written permission.

Project:	32-36 Chapel Park Road, Hastings
Client:	TBC
Title:	Existing Site Plan
Date:	06.06.23
Drawn:	CM
Check:	SGD
Scale@A1:	1:200
Reason:	-
Status:	Planning

Drawing Number:  
**1386-RA-XX-GF-DR-A-001**