



Rev.	Author/Drawn	Check
R01
R02
R03

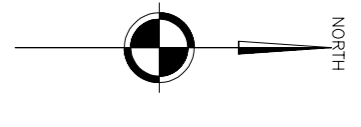

Proposed Site Plan
Scale 1:200

 

RA

Revel Architecture

Dream. Plan. Begin.

Do not scale from this drawing. Use figured dimensions only which are displayed in millimeters unless stated otherwise. The contractor is requested to check all dimensions before work is reported prior to commencement of works. Drawing shall be the property of Revel Architecture Ltd. This drawing must only be used for the reproduction for any purpose without written permission.

Project: 32-36 Chapel Park Road, Hastings

Client: TBC

Title: Proposed Site Plan

Date: 06.06.23

Drawn: CW

Check: SPD

Scale@A1: 1200

Reason: -

Status: Planning

Drawing Number:

1386-RA-XX-GF-DR-A-100