




Proposed Lower Ground Floor Plan
Scale 1:200

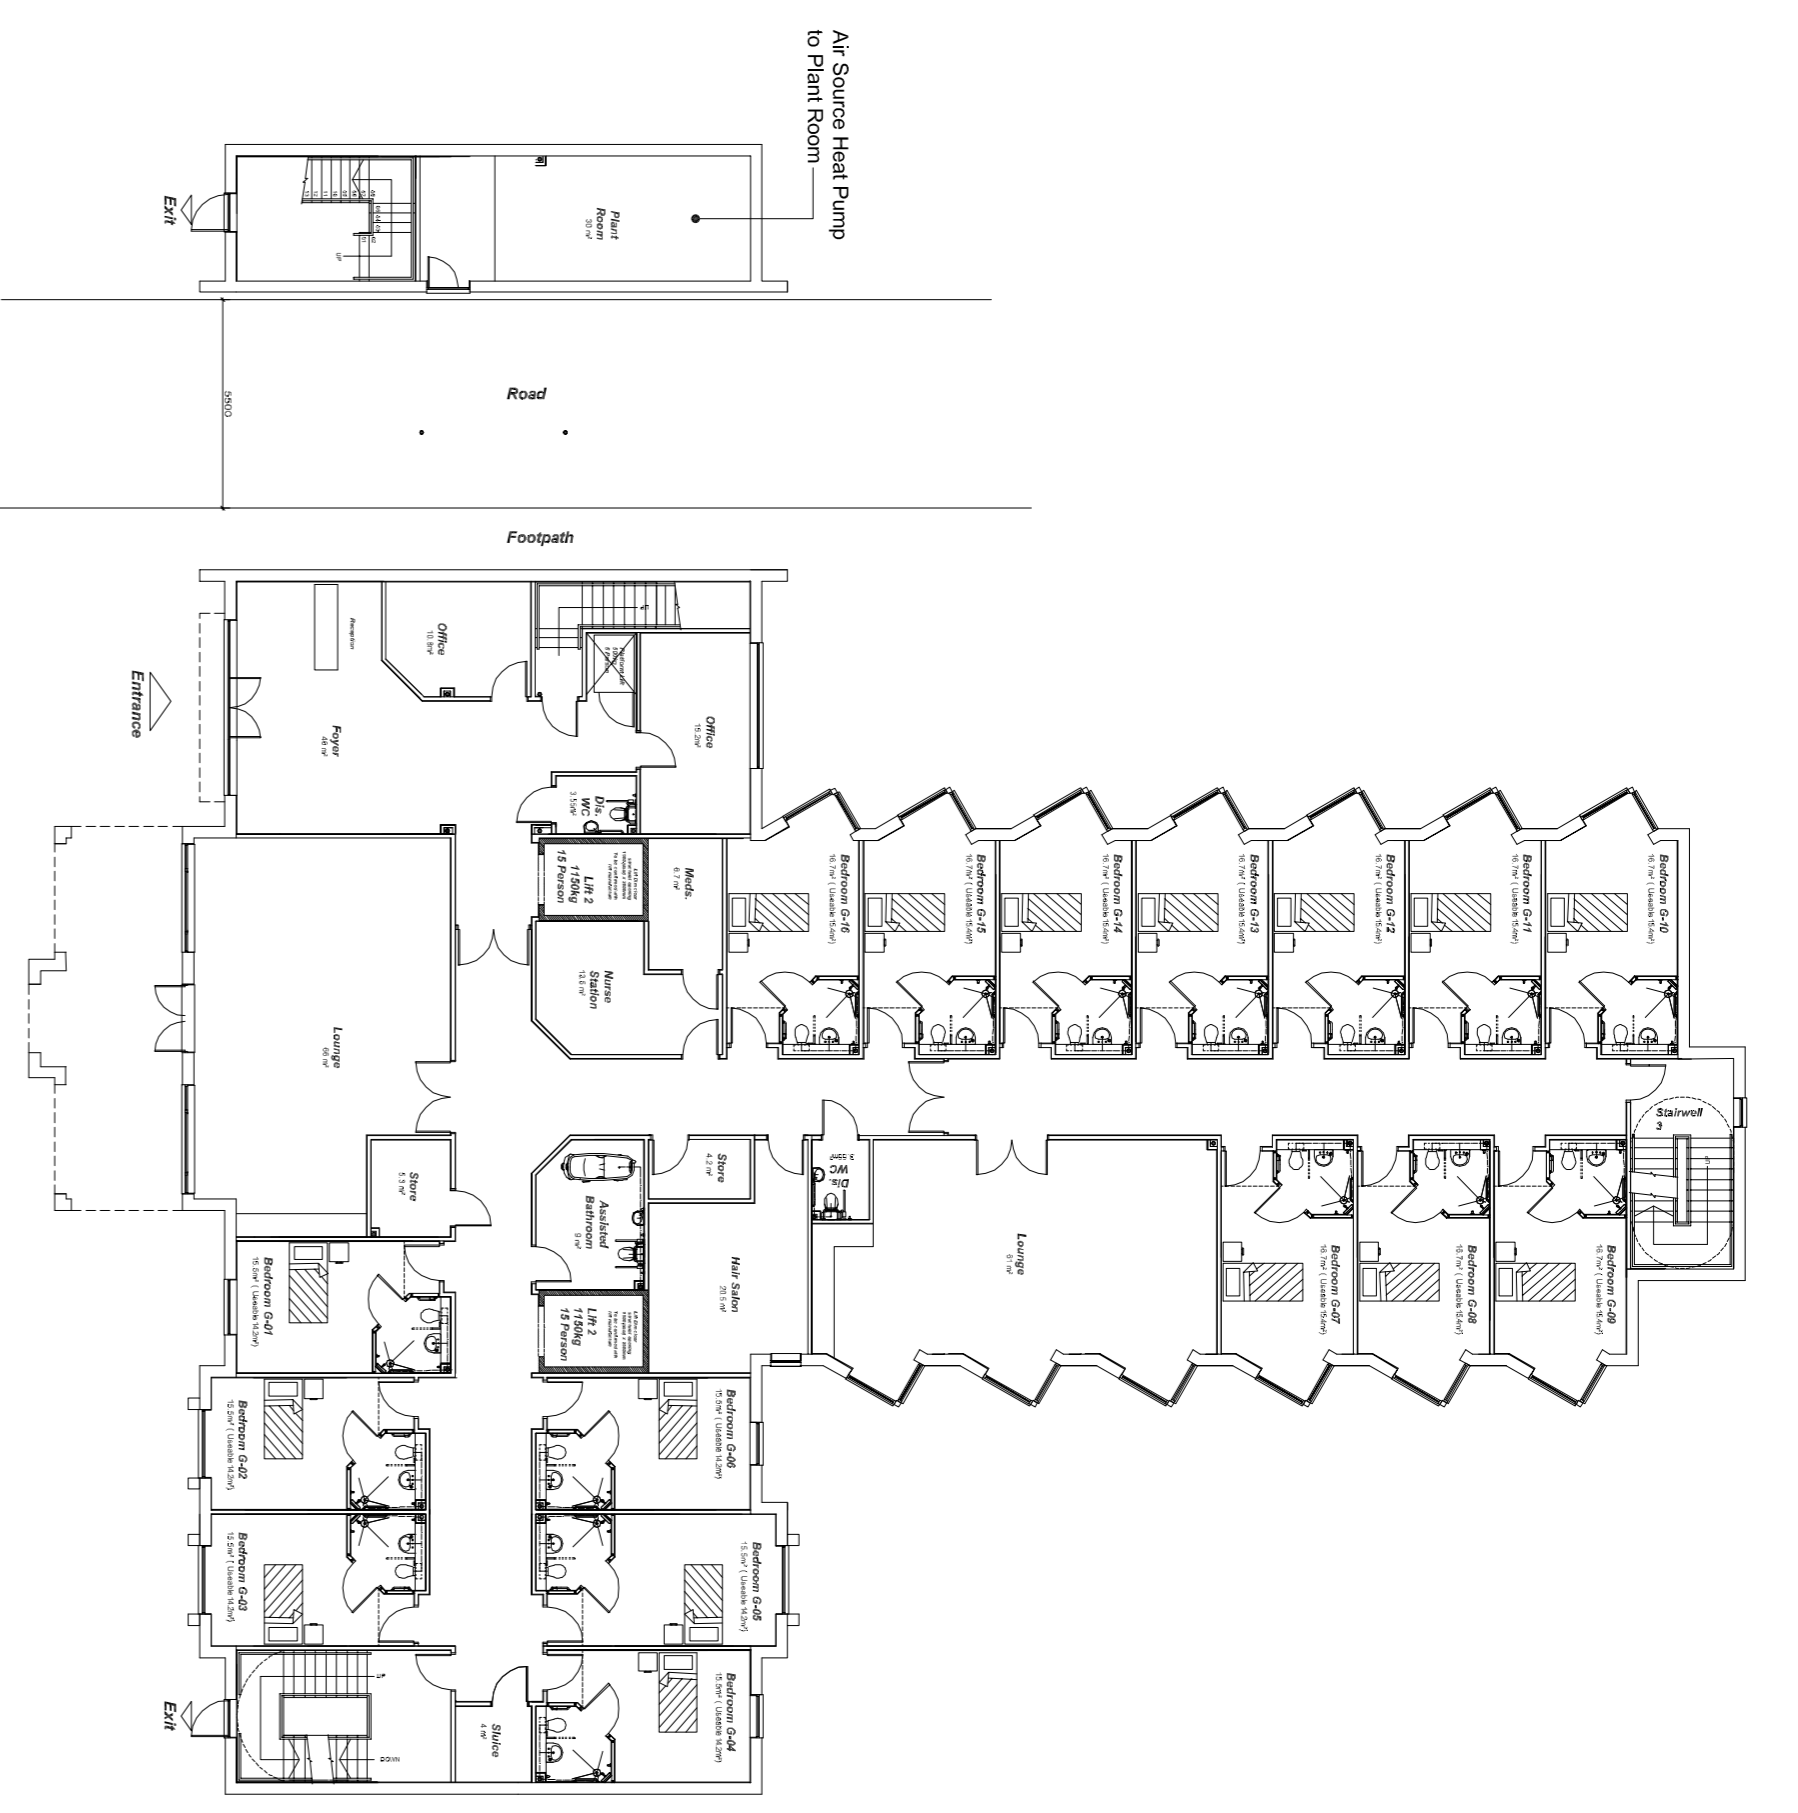


Proposed Ground Floor Plan
Scale 1:200

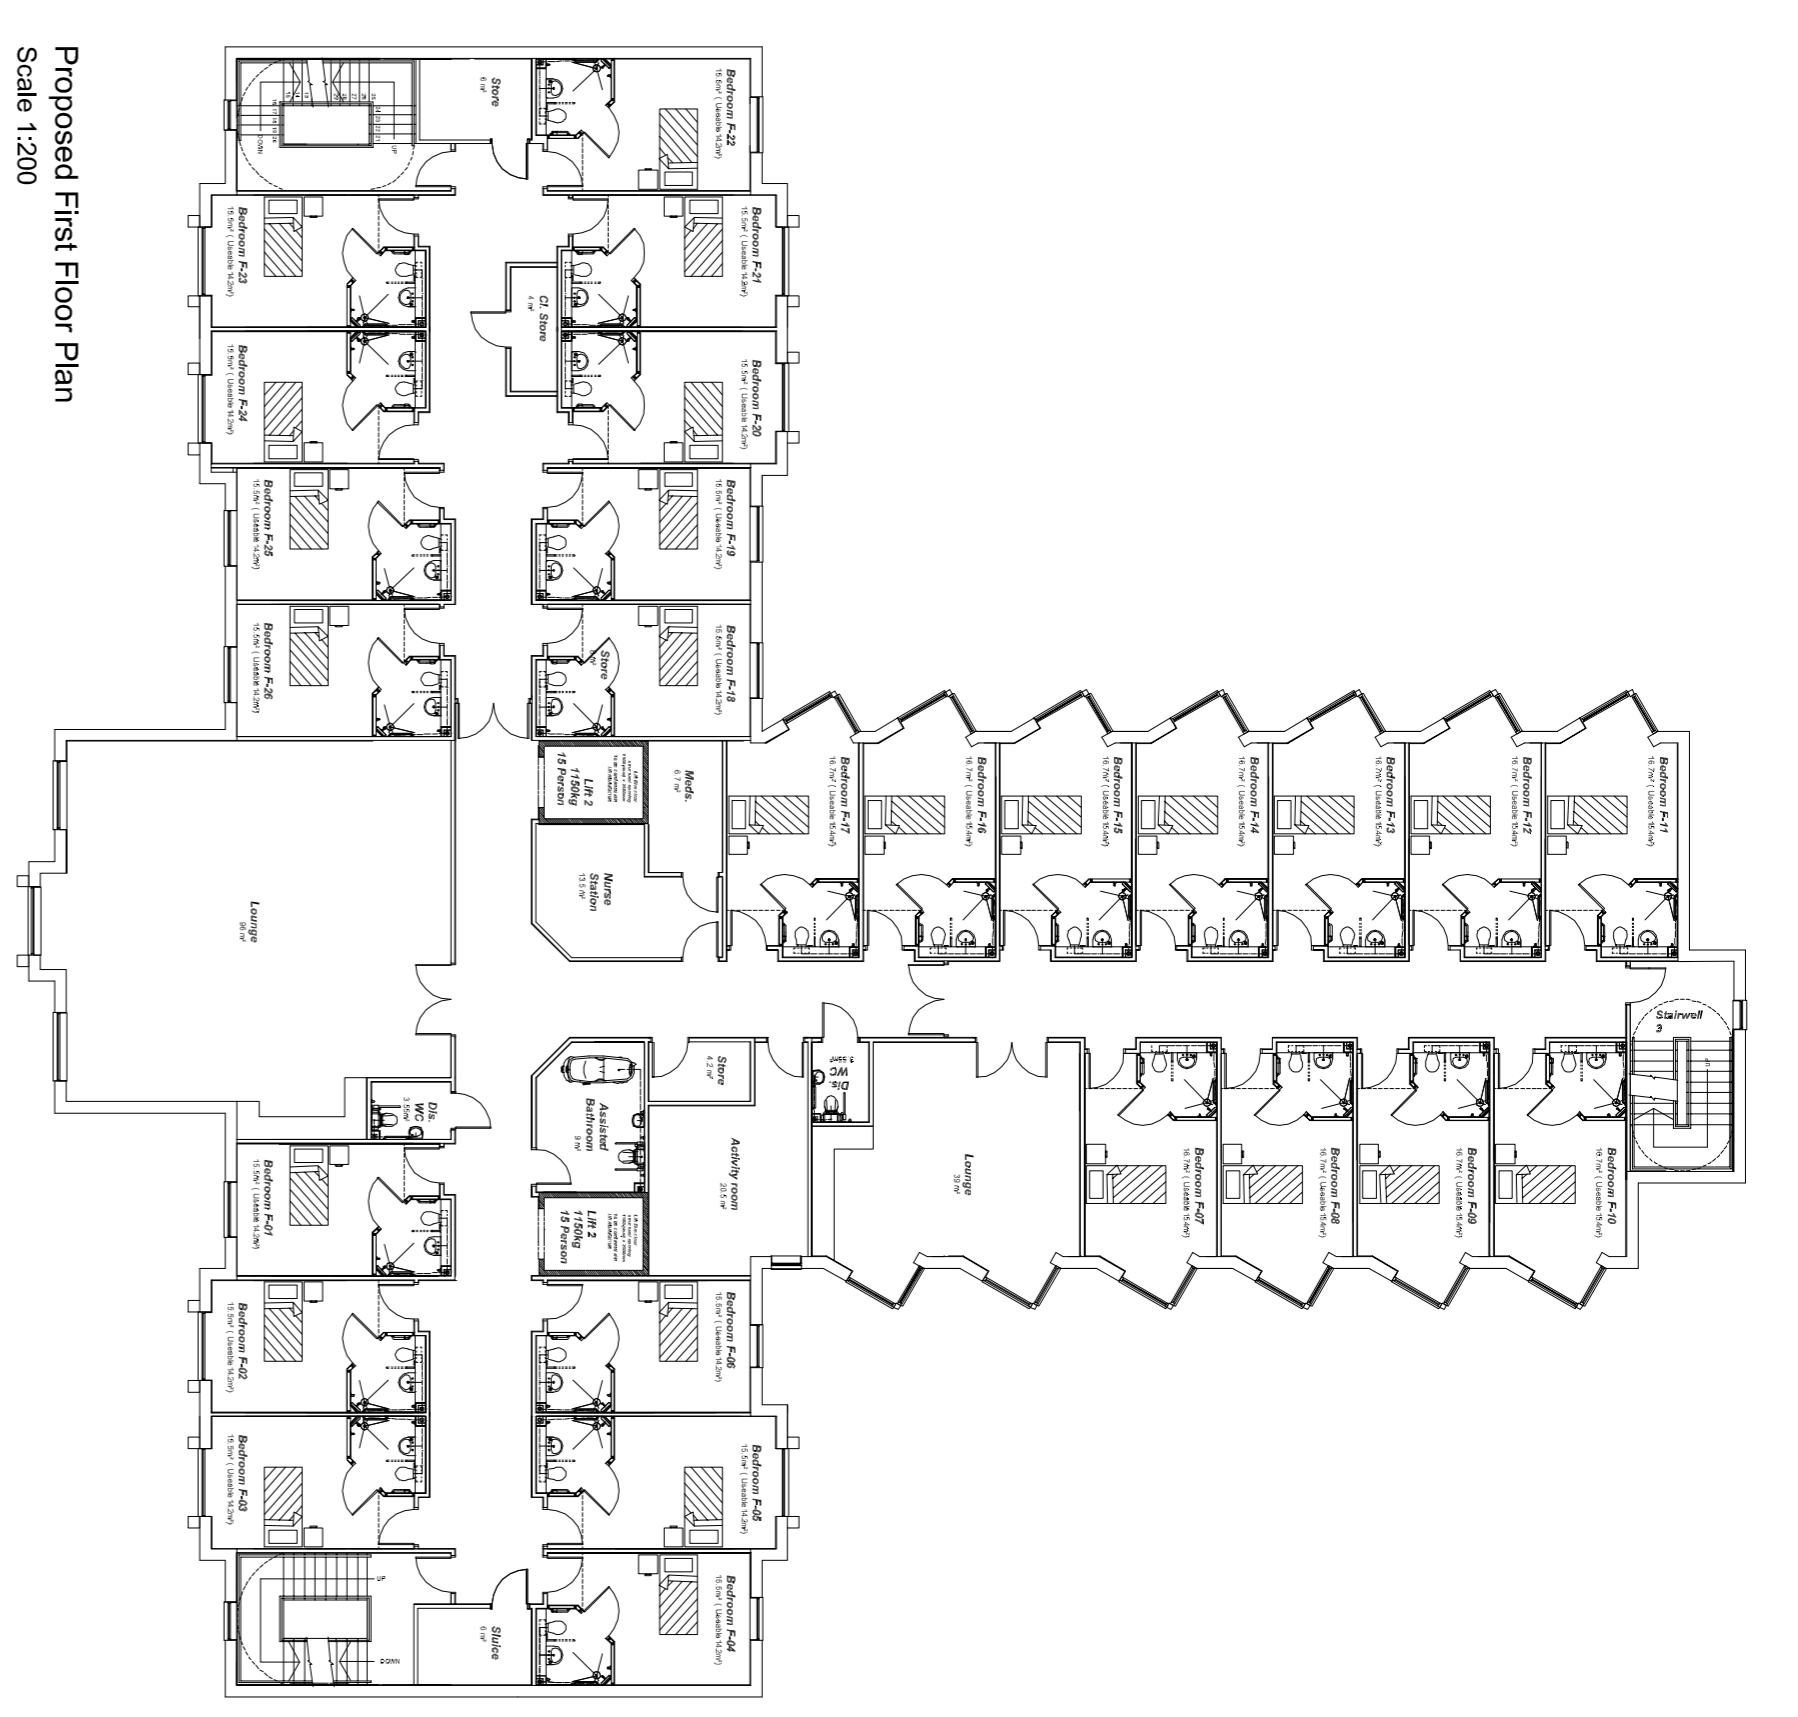

Proposed First Floor Plan
Scale 1:200

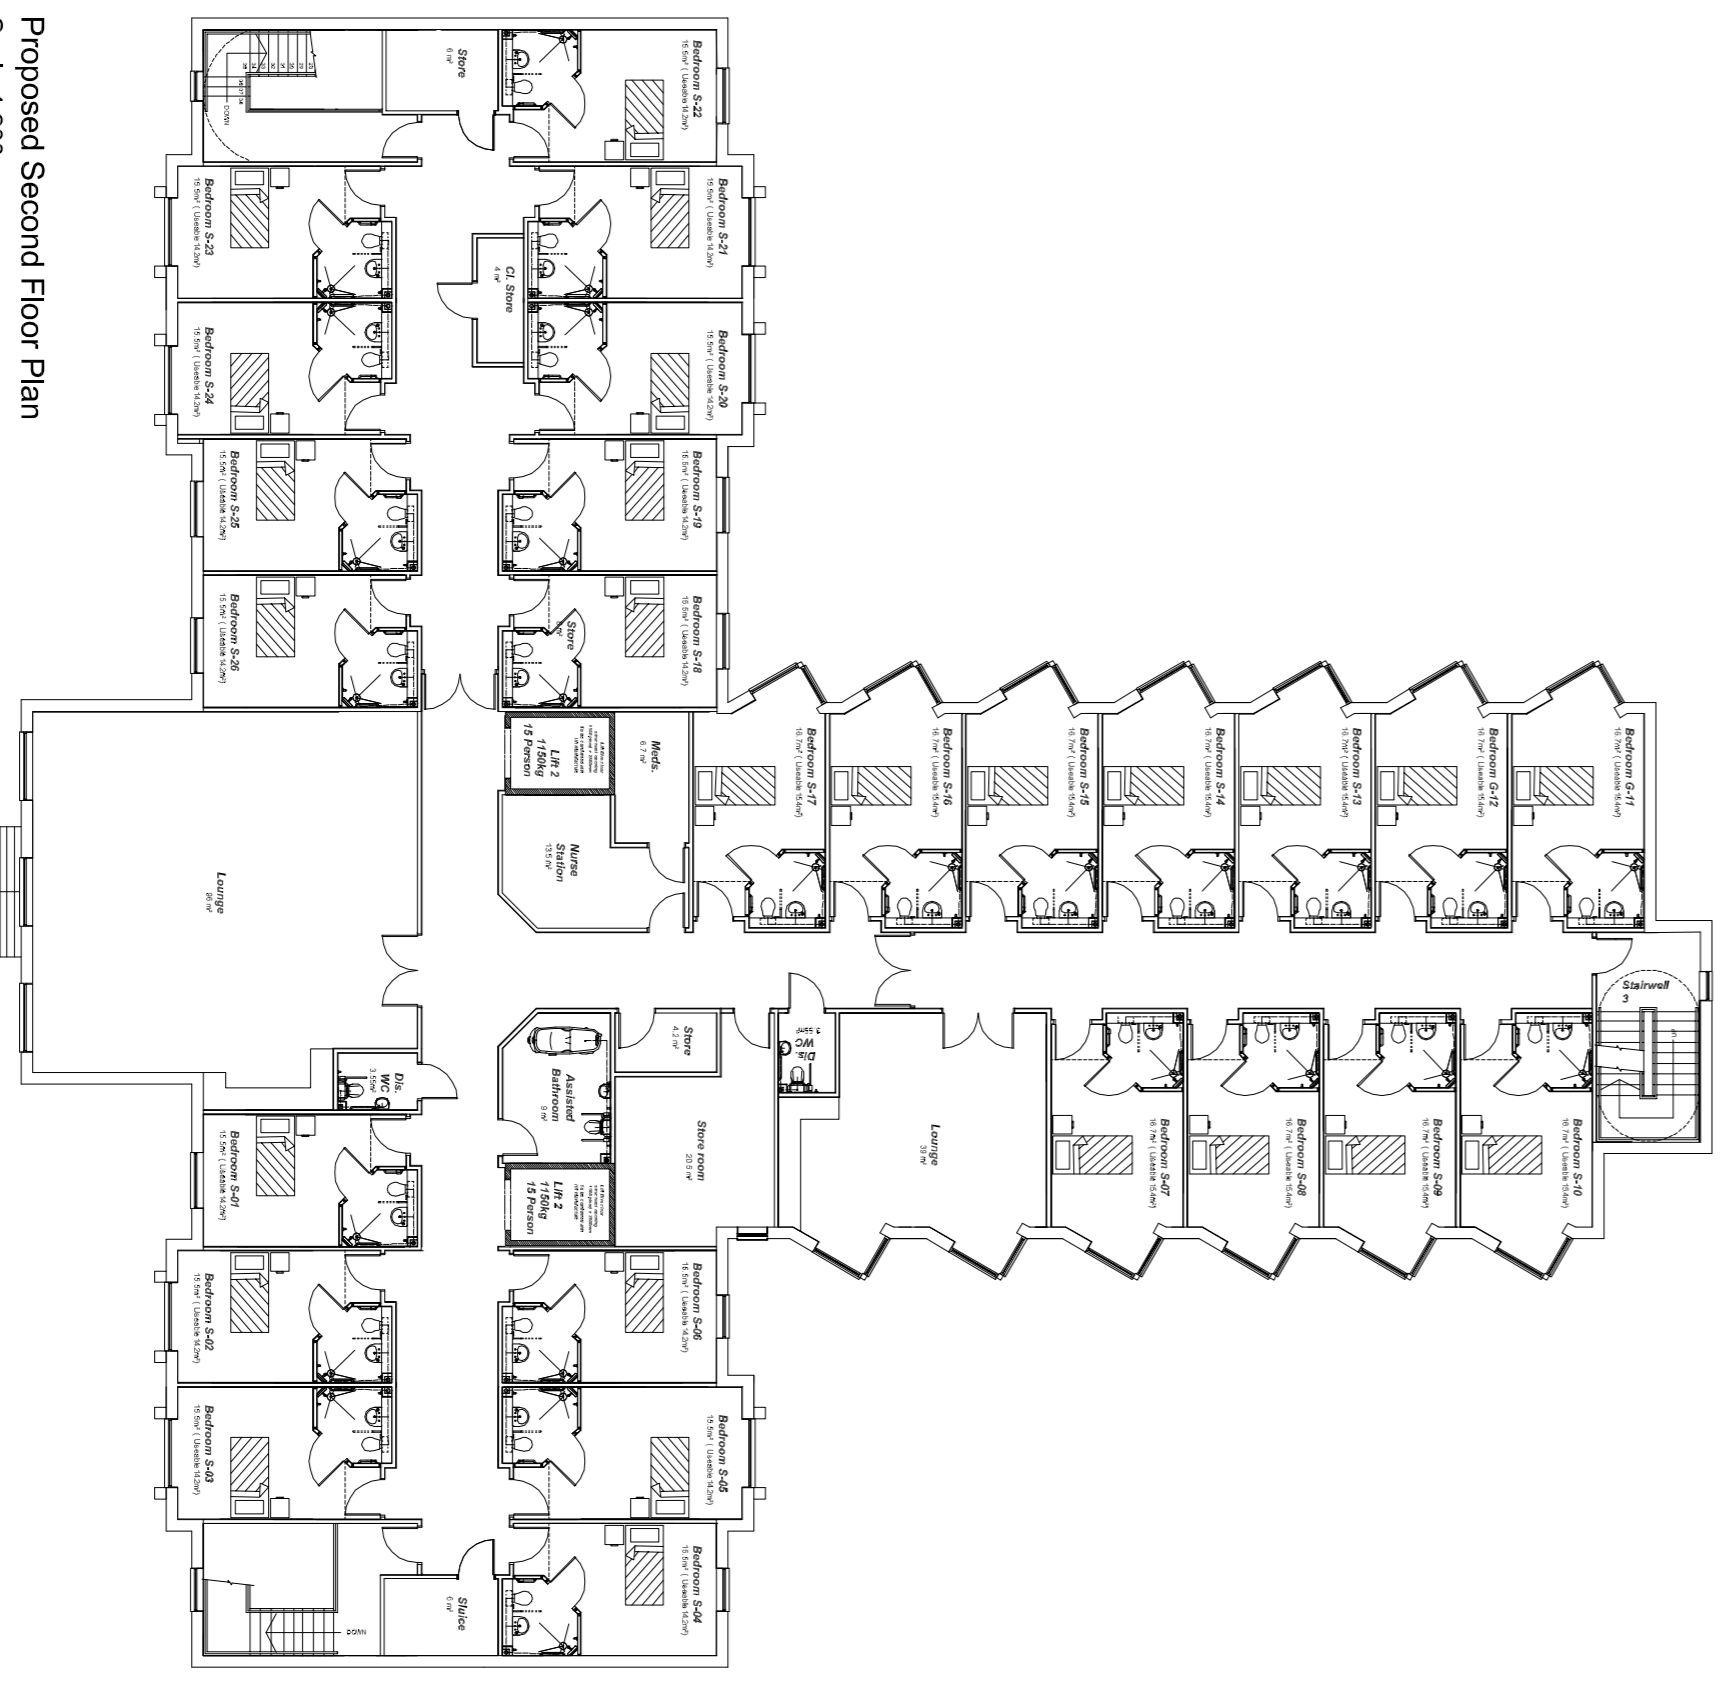

Proposed Second Floor Plan
Scale 1:200

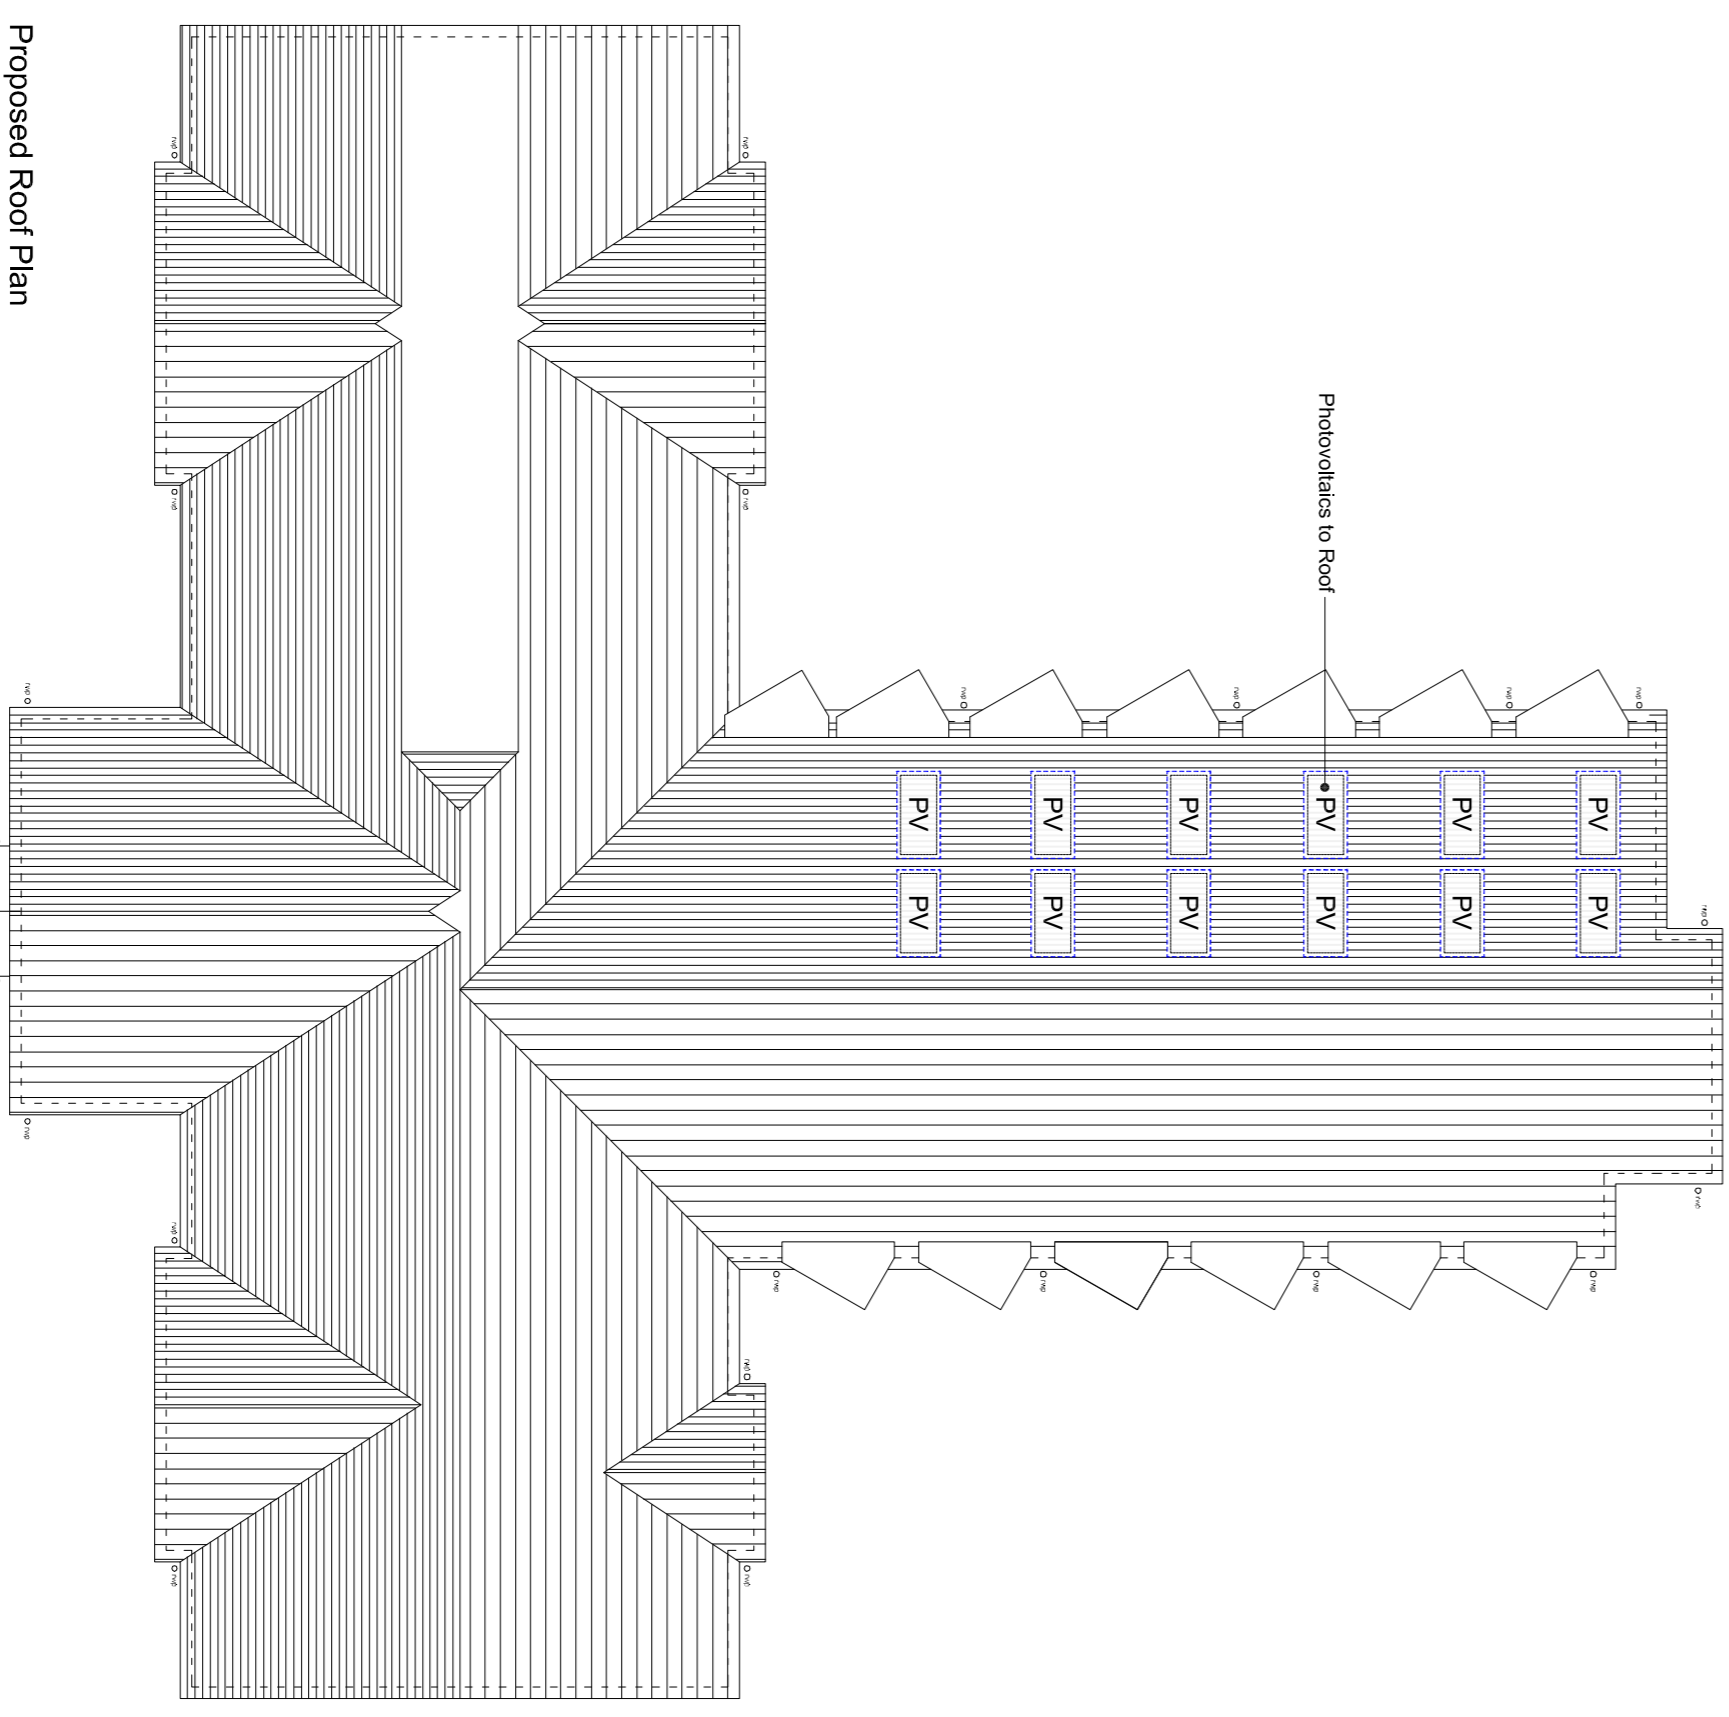

Proposed Roof Plan
Scale 1:200