




REAR ELEVATION (EAST)  
1:100

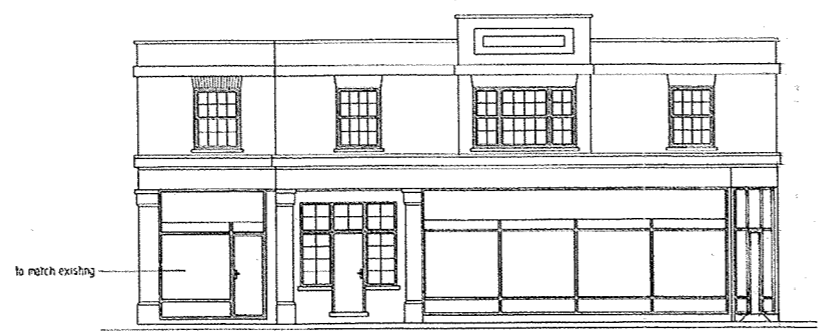


FRONT ELEVATION (WEST)  
1:100  
DURHAM ROAD ELEVATION

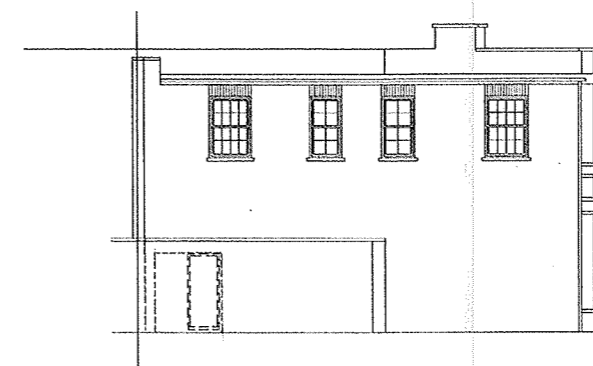


SIDE ELEVATION (NORTH)  
1:100

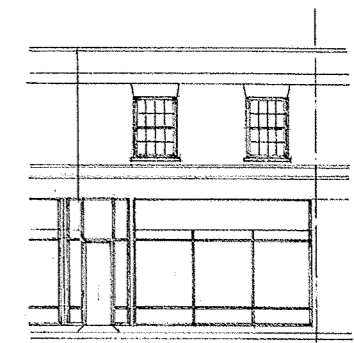


FRONT ELEVATION (SOUTH)  
1:100  
COOMBE ROAD ELEVATION

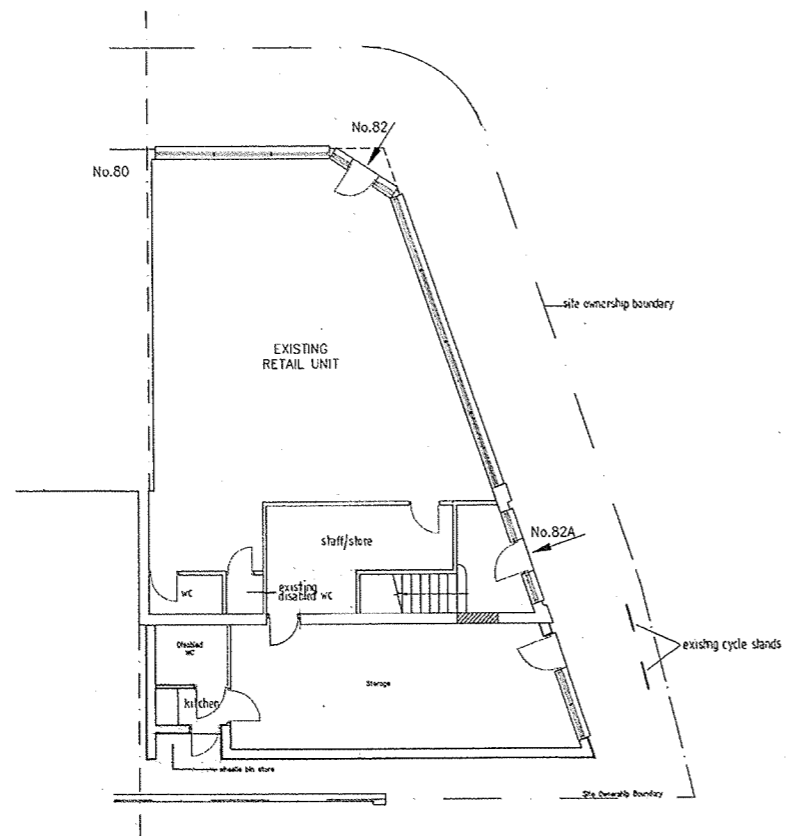



GROUND FLOOR  
1:100

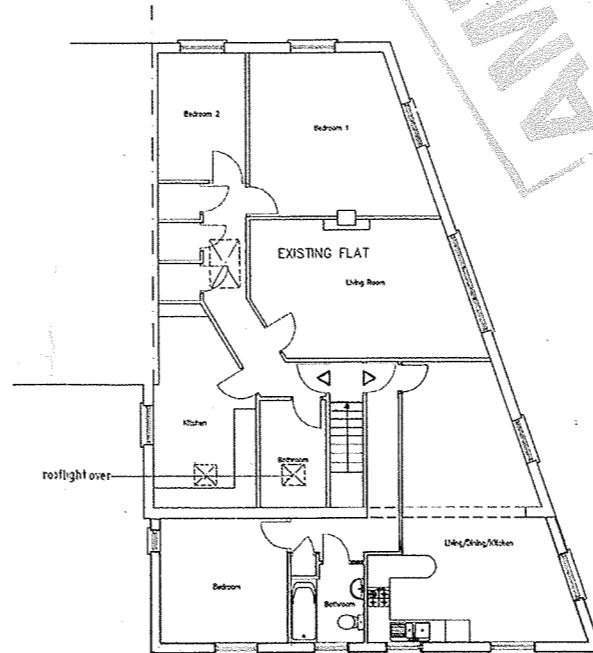

FIRST FLOOR  
1:100

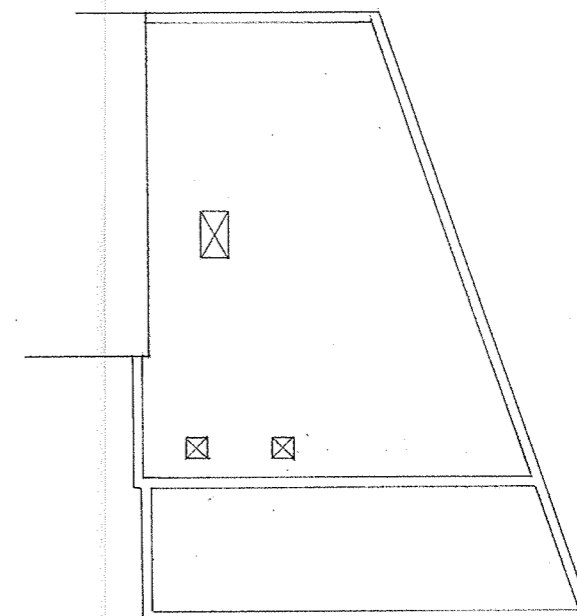

ROOF  
1:100

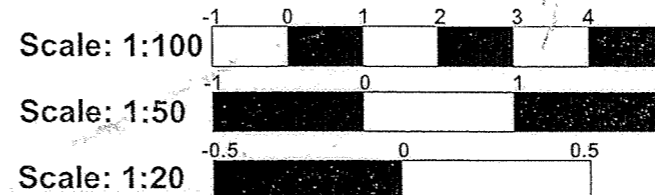 

82 & 82A Coombe Lane, London SW20 0AX	
PROPOSED PLANS & ELEVATIONS	
SCALE: 1:100 @ A1	
DATE: 14 March 2012	DWG No: 3259/1A
G.B. SERVICES	

*Proposed Plans - Amended*

AMENDED

1:200