


This drawing was produced using CAD and on no account should be amended by hand.

All dimensions shown are for reference and should be checked on site prior to commencement of work.



EXISTING FRONT ELEVATION

EXISTING SIDE ELEVATION

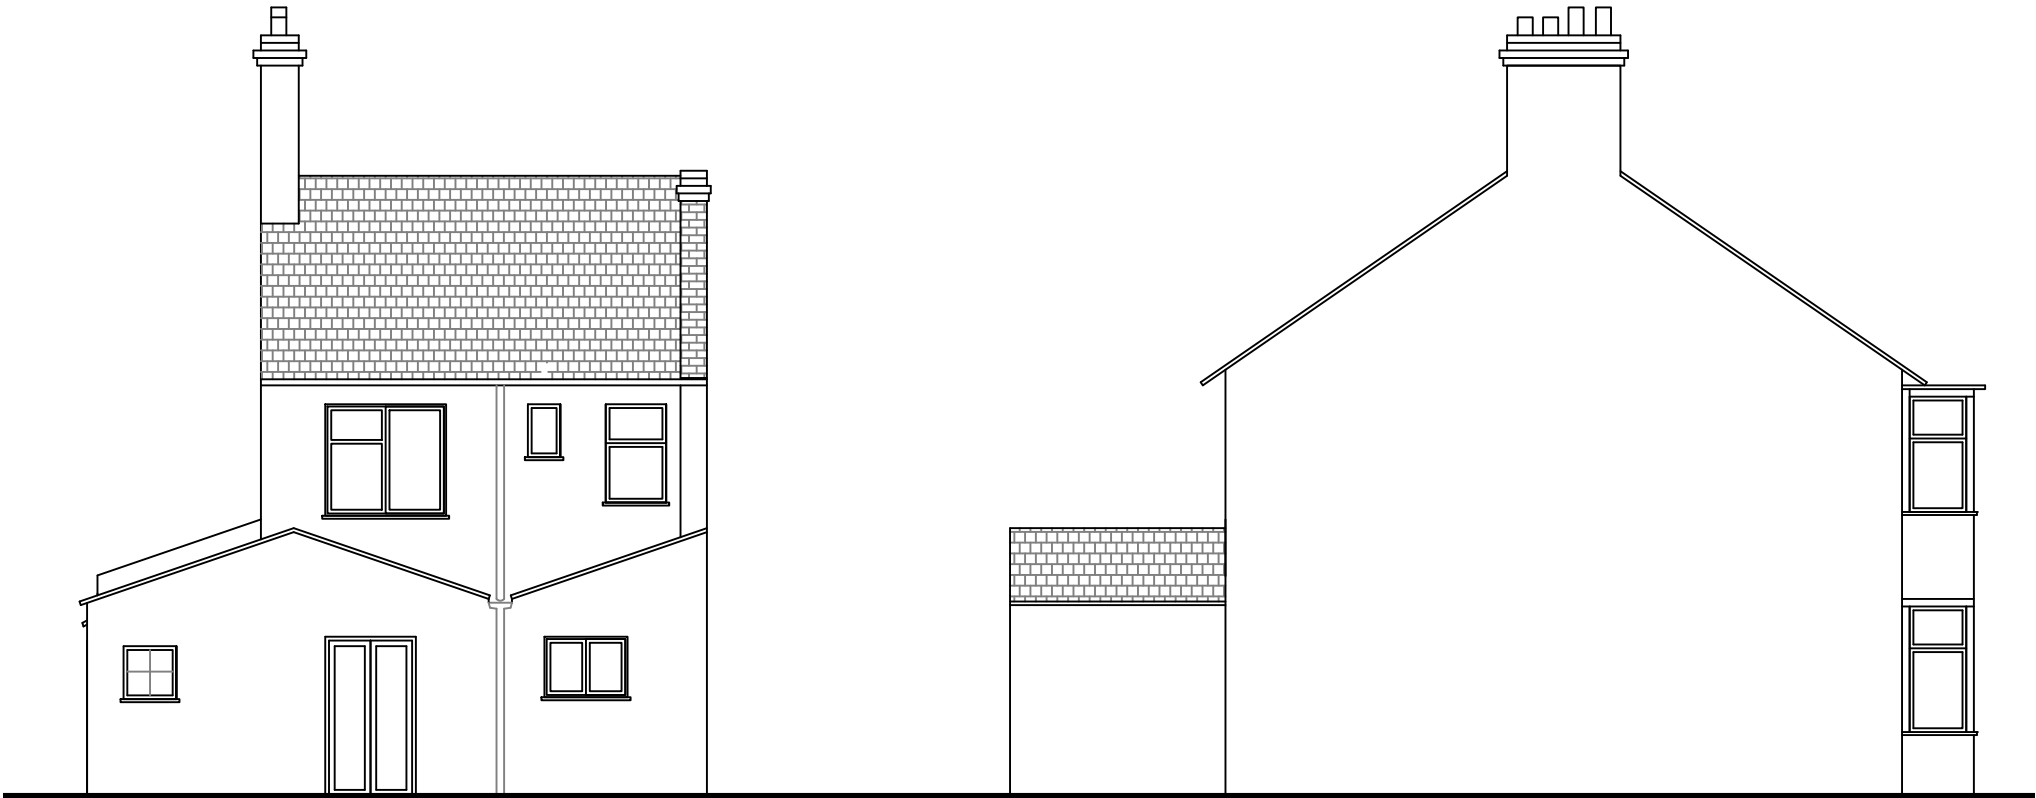

EXISTING REAR ELEVATION

EXISTING SIDE ELEVATION

-					
REV	DATE		DRAWN	CHK'D	APPR'D

Planners & Architects
Professional Planning & Architectural Services

plannersandarchitects@gmail.com

PROJECT:
73 Cavendish Road, London SW19 2EY

CLIENT:

DRAWING TITLE:
EXISTING ELEVATIONS

Status	Scale & Paper Size	Issue date
PLANNING	1:100	20/06/20
Drawing Number	Revision	
CR/02	—	