

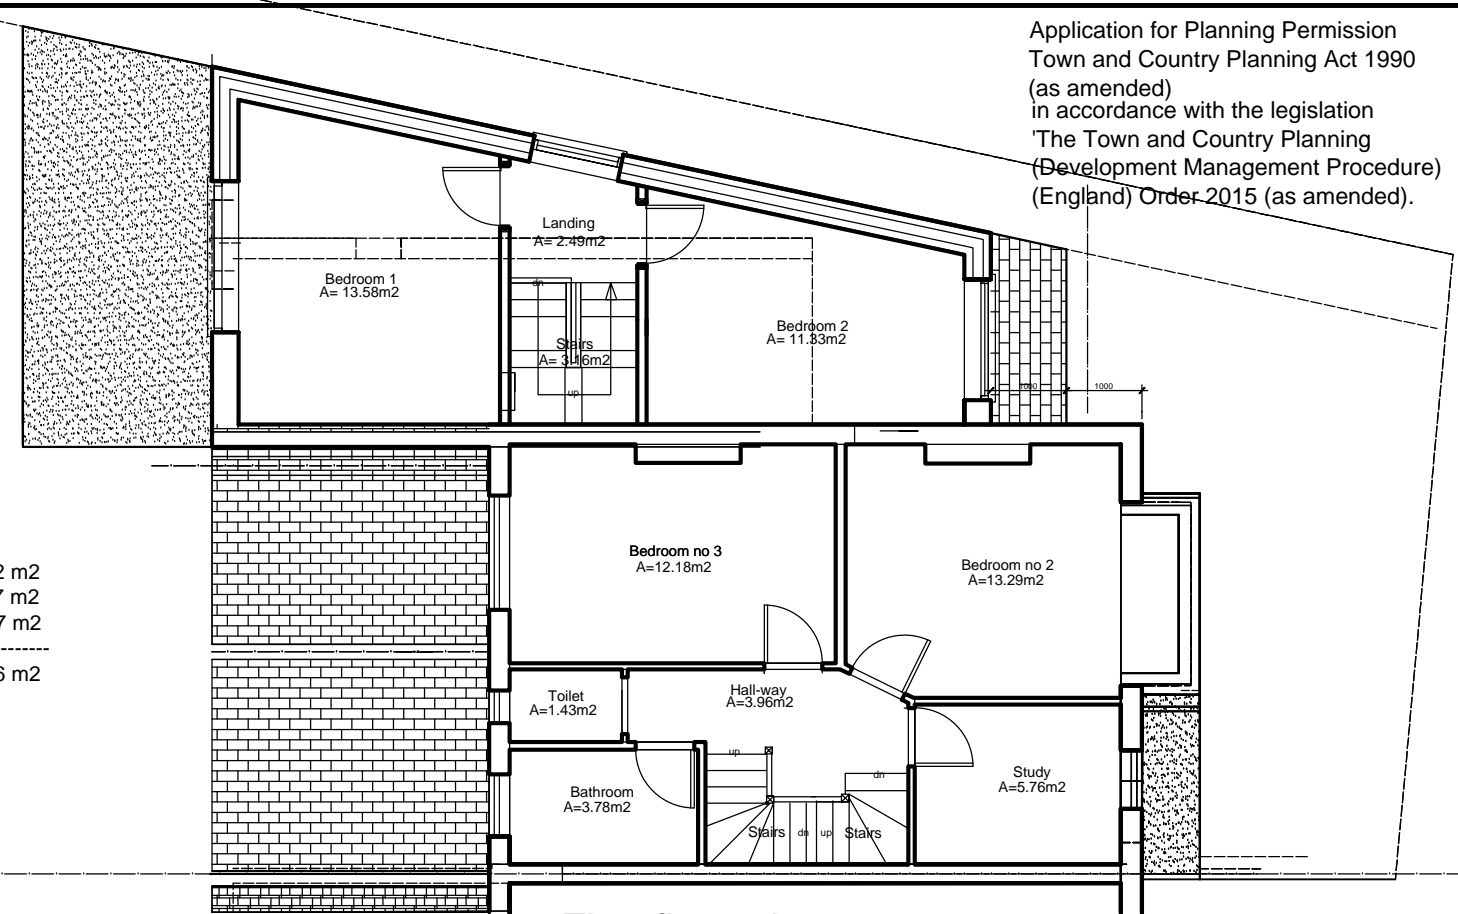




Gross Internal Area
 Groundfloor..... 44.92 m2
 First floor..... 31.47 m2
 Second floor 13.07 m2
 Total 89.46 m2

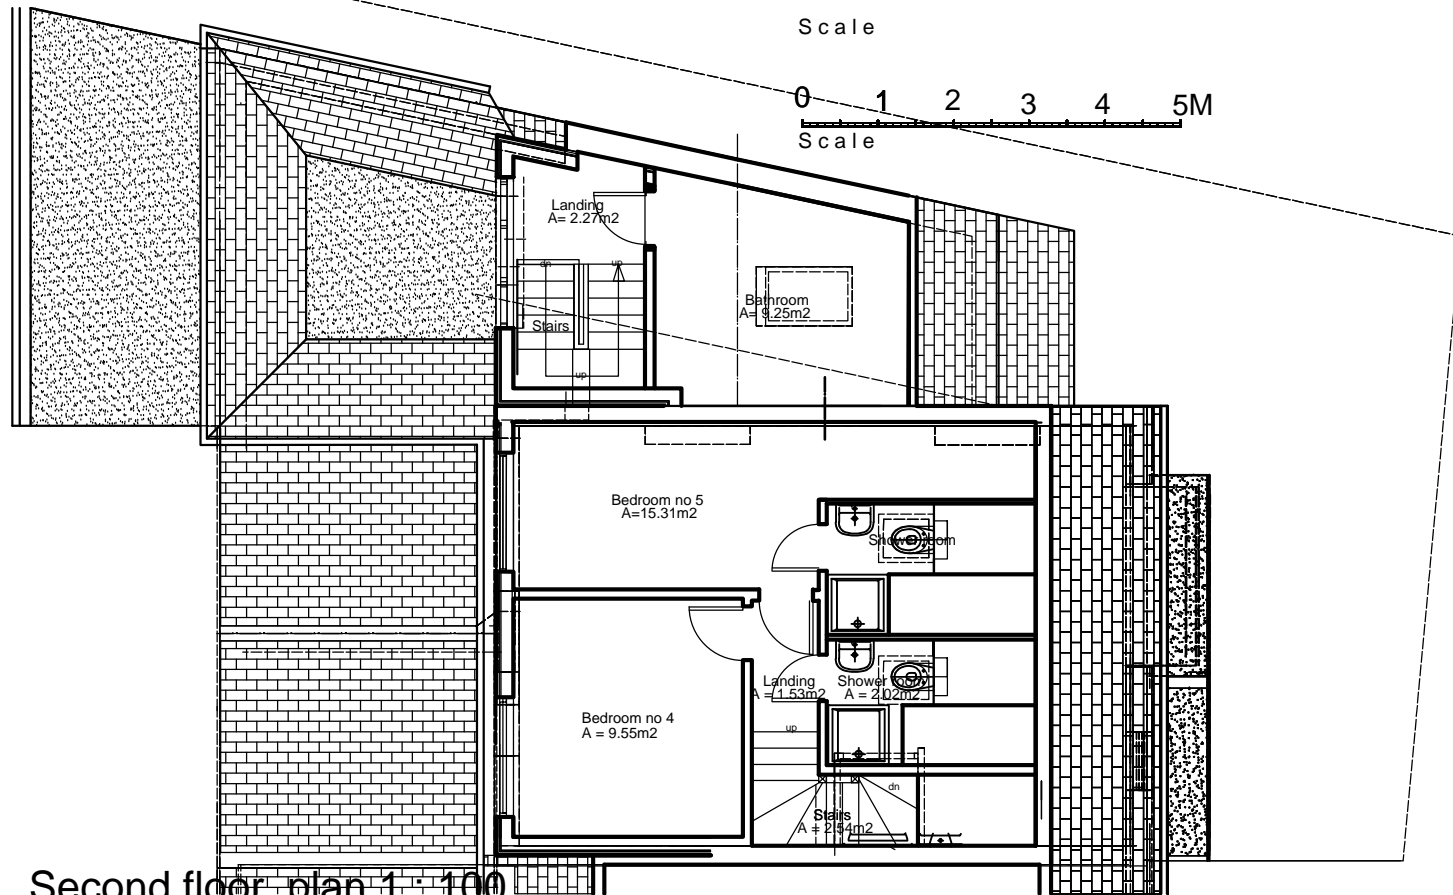


First floor plan 1 : 100

 

Second floor plan 1 : 100

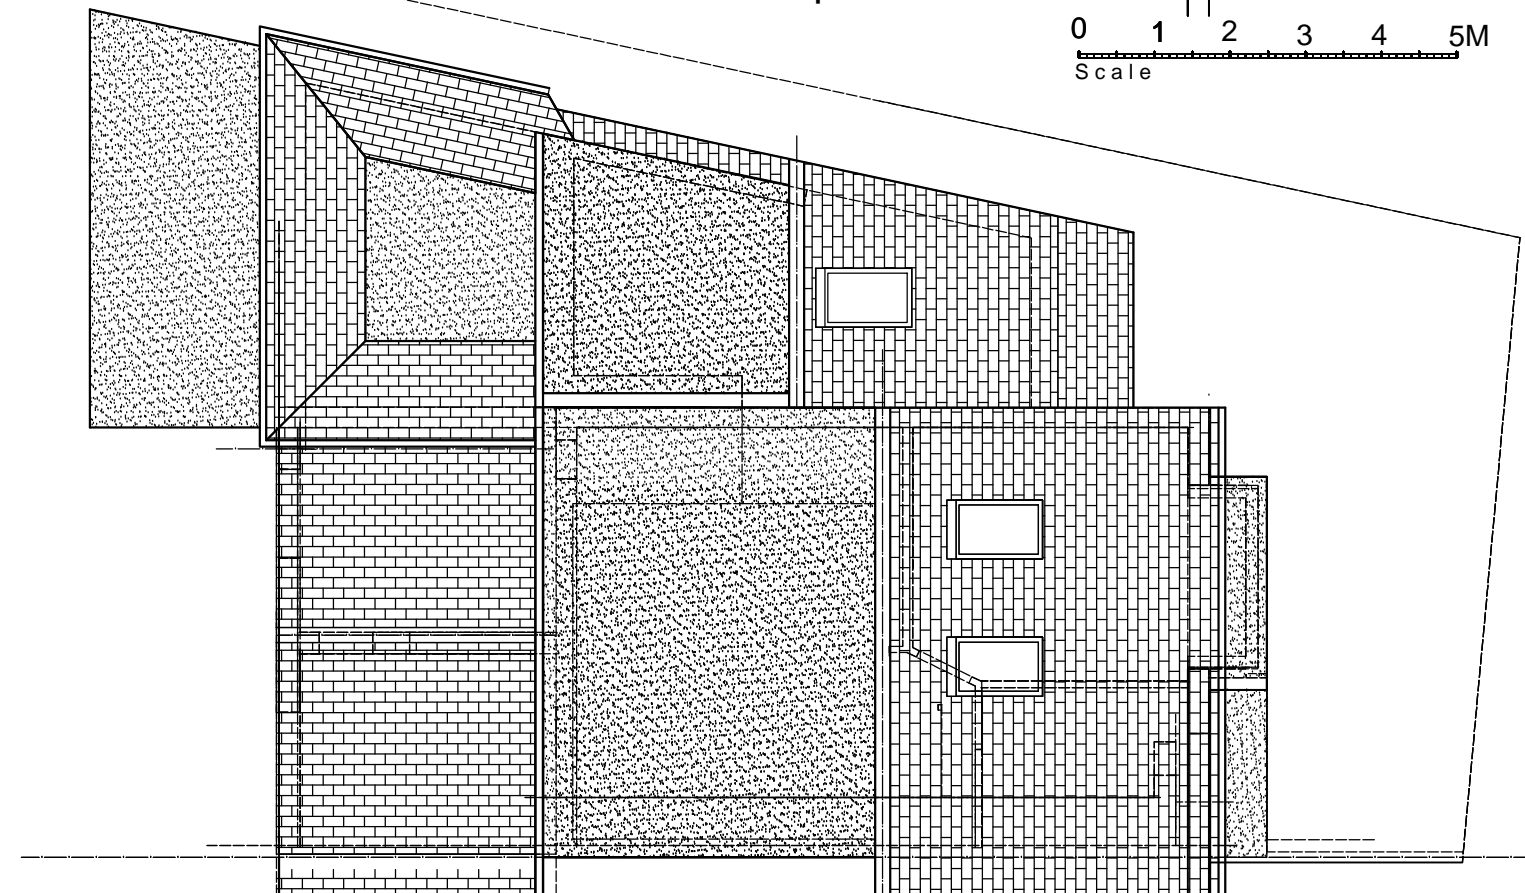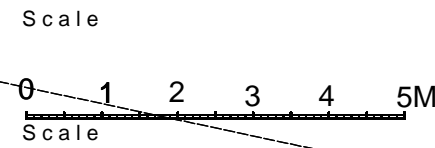

Roof plan 1 : 100

 

Plans, drawings and material submitted to the council are protected by the Copyright Acts (Section 47, 1988 Act). You may only use material which is downloaded or printed for consultation purposes. Further copies must not be made without written prior permission of the copyright owner.

3DArch Studio
 2, Panmuir Road
 London SW20 0PZ

Pawel J. Stasch Architect

Drawing title:
 New house
 Floor and roof plans
 New proposal

Job title:
 73 Cavendish Road
 London
 SW19 2EY

Job no:	Drawing no:	3	
C/S/B	Revision suffix:	AB	
Scale:	Date:	Drawn by:	Checked by:
1:100@A3	20.04.24	P.J.S.	