

Site Plan  
1 : 200

Dimensions must not be scaled (except for planning purposes) and must be checked prior to construction and manufacture.

- draft  
rev details

MT SZ 01.11.22  
by ch date



Project:  
Full Planning  
Application

scale: 1:200@A3

Address:  
39 Mitcham Park  
Mitcham  
CR4 4EP


date: Oct. 2022

Drawing:  
Existing Site Plan


project no:22102

C I R C L E - Z  
tel: 0745 329 37 38  
email:  
info@circle-z.co.uk

drawing no:02 rev:

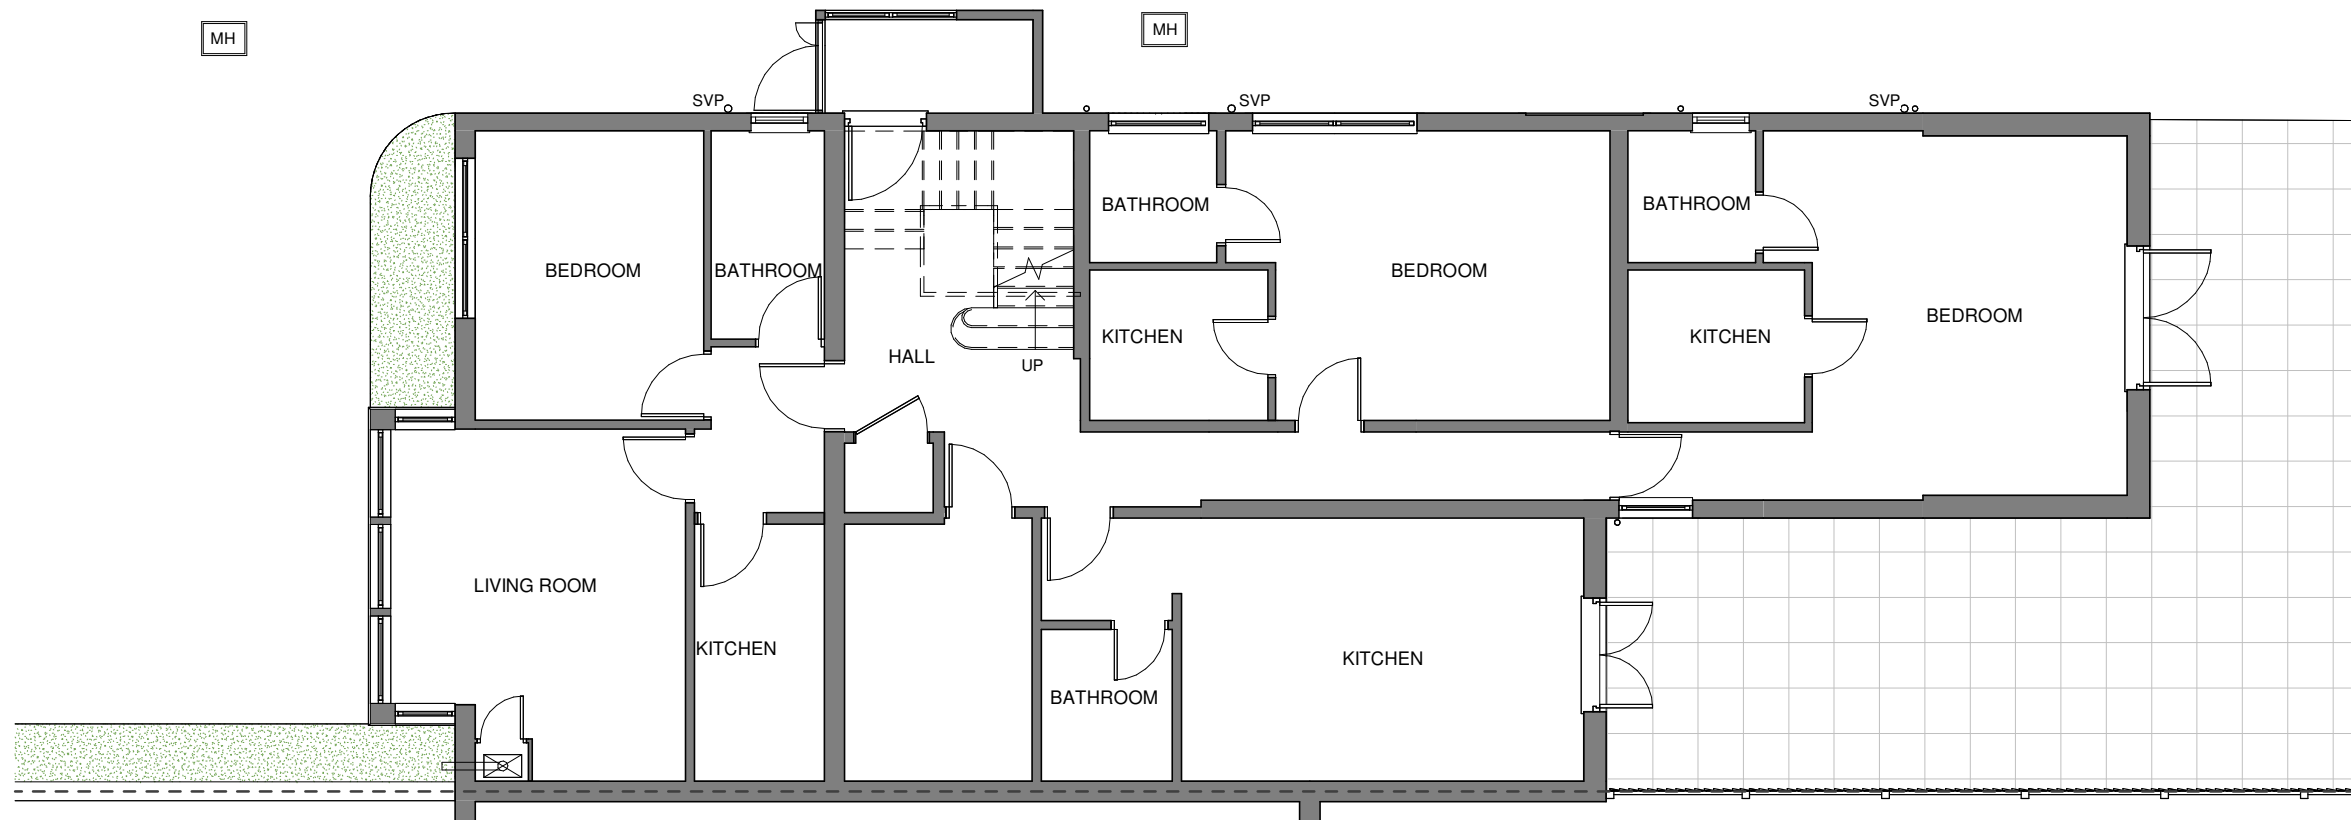

**Ground Floor**  
1 : 100

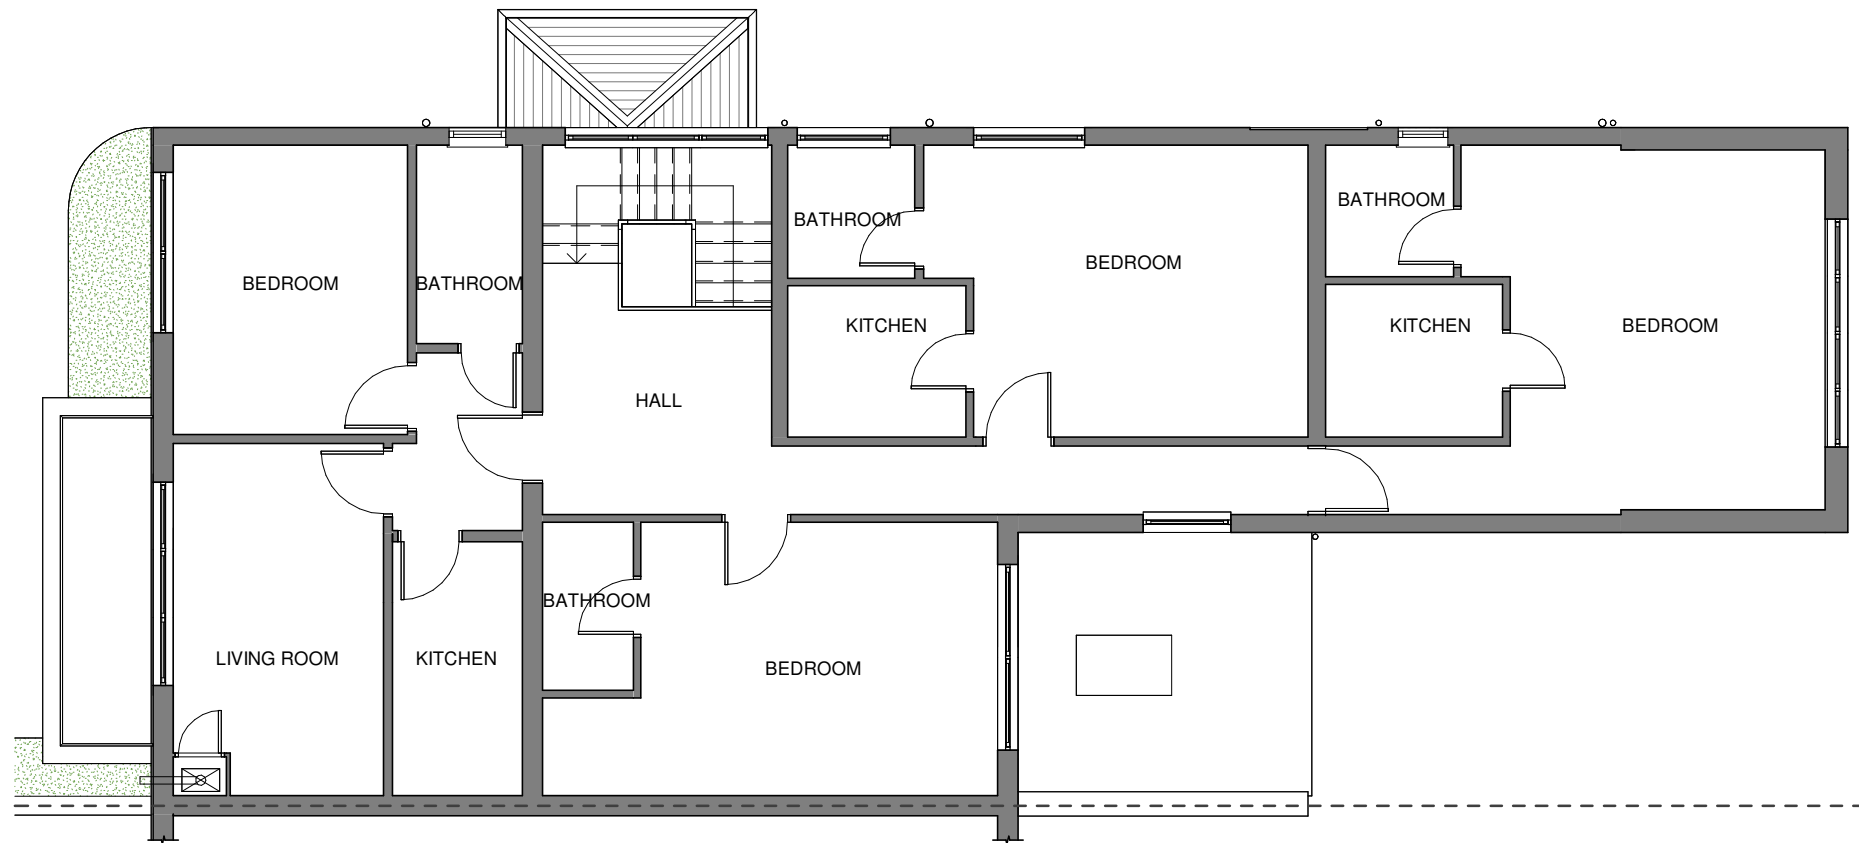


**First Floor**  
1 : 100

Dimensions must not be scaled (except for planning purposes) and must be checked prior to construction and manufacture.

- draft  
rev details

MT SZ 11.10.22  
by ch date

 

Project:  
Full Planning  
Application

scale: 1:100@A3

Address:  
39 Mitcham Park  
Mitcham  
CR4 4EP


date: Oct. 2022

Drawing:  
Existing Plans

project no:22102

C I R C L E - Z  
tel: 0745 329 37 38  
email:  
info@circle-z.co.uk

drawing no:03 rev:

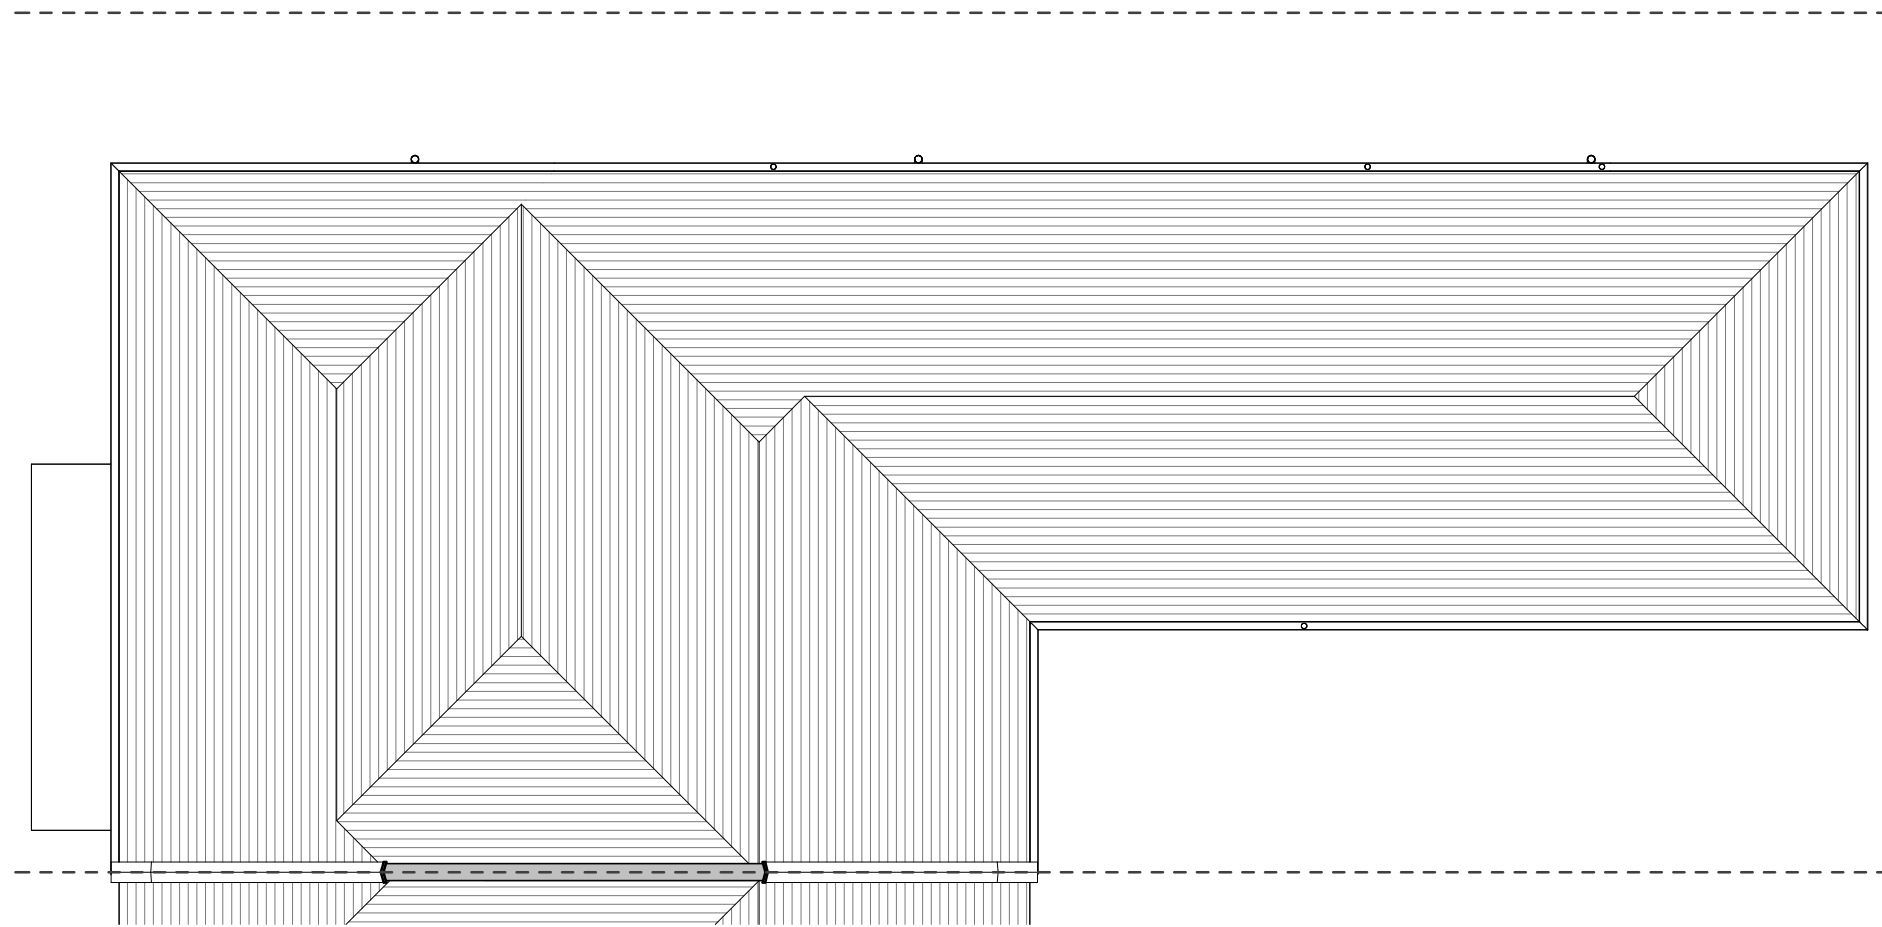

**Roof Plan**  
1 : 100

Dimensions must not be scaled (except for planning purposes) and must be checked prior to construction and manufacture.

- draft  
rev details

MT SZ 11.10.22  
by ch date



Project:  
Full Planning  
Application

scale: 1:100@A3

Address:  
39 Mitcham Park  
Mitcham  
CR4 4EP

date: Oct. 2022

Drawing:  
Existing Roof Plan

project no:22102

C I R C L E - Z  
tel: 0745 329 37 38  
email:  
info@circle-z.co.uk

drawing no:04 rev:




Front Elevation  
1 : 100



Side Elevation  
1 : 100




Rear Elevation  
1 : 100

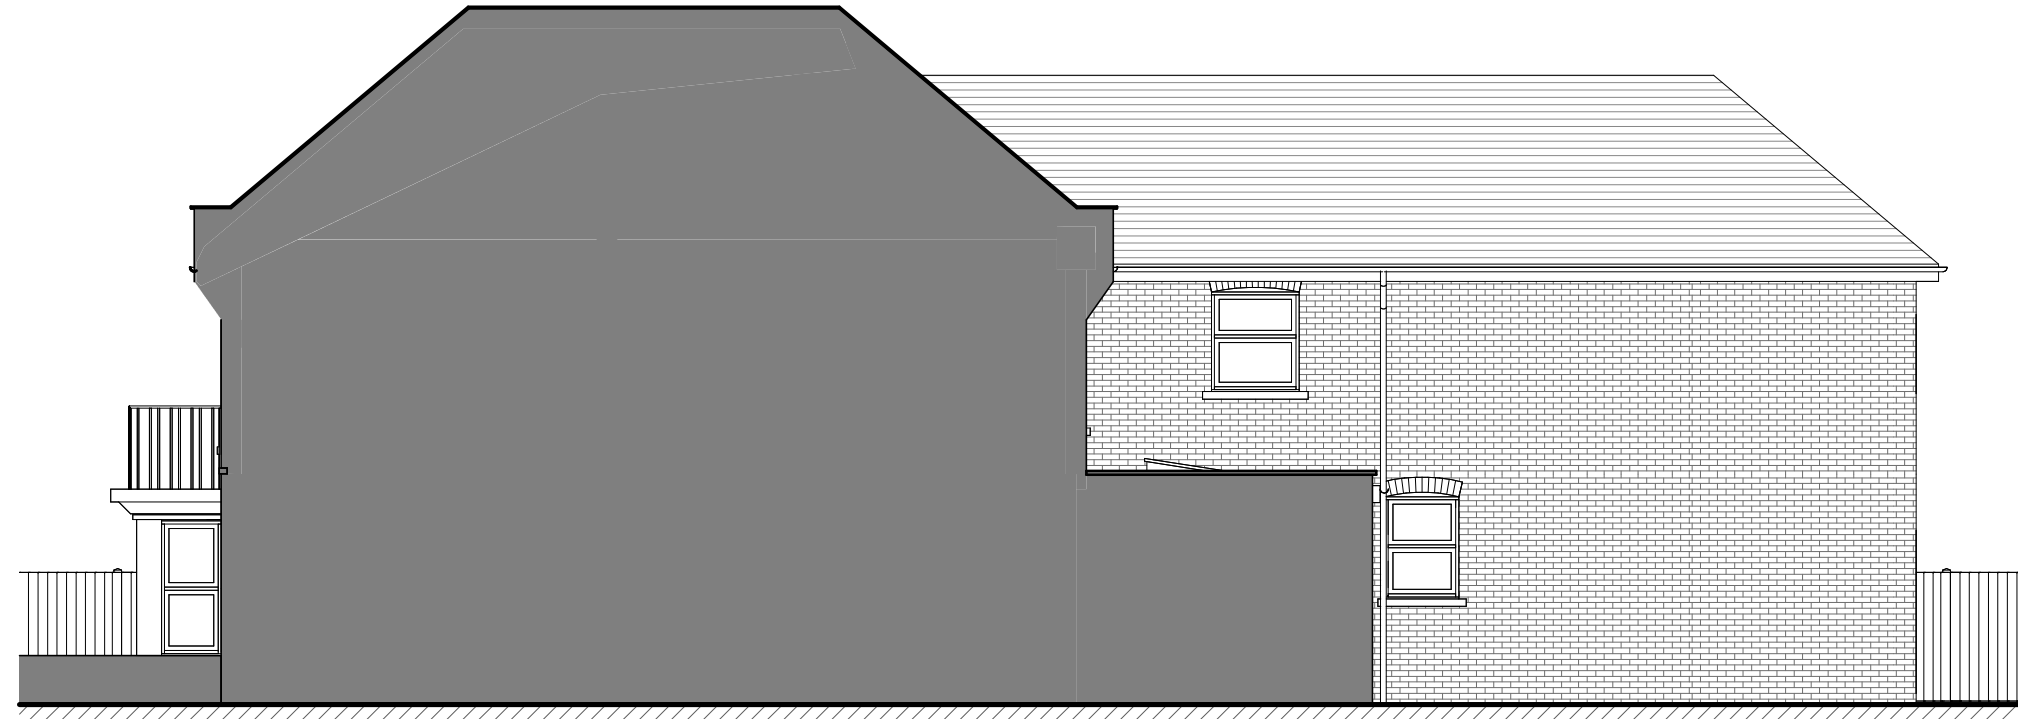

Side Elevation II  
1 : 100

Dimensions must not be scaled (except for planning purposes) and must be checked prior to construction and manufacture.

A	drawings amended	MT SZ	03.02.23
-	draft	MT SZ	11.10.22
rev	details	by	ch date

 

Project:  
Full Planning  
Application

Address:  
39 Mitcham Park  
Mitcham  
CR4 4EP

Drawing:  
Existing Elevations

C I R C L E - Z  
tel: 0745 329 37 38  
email:  
info@circle-z.co.uk

scale: 1:100@A3

date: Oct. 2022

project no:22102

drawing no:05 rev: A