




Mayfair Flags 400 x 400mm Sandstone colour patio paving



Bonded Rubber Mulch


Site Plan
1 : 200

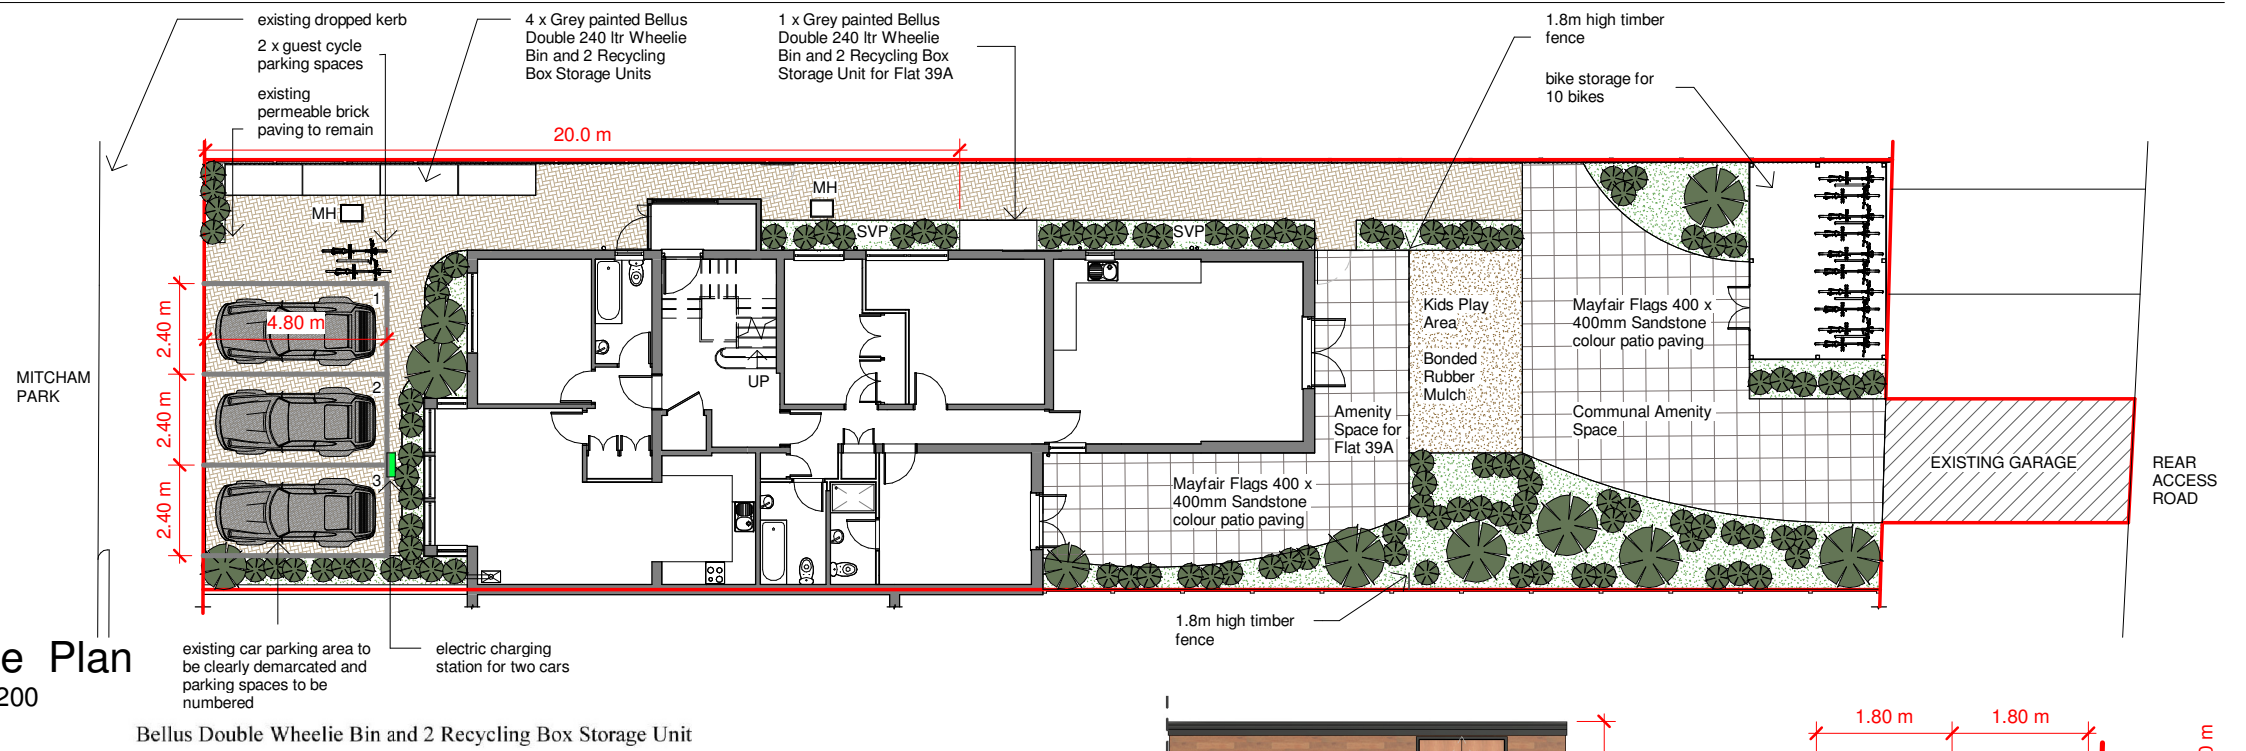


Bellus Double Wheelie Bin and 2 Recycling Box Storage Unit



Bike Store - Front Elevation
1 : 100

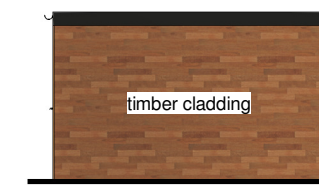


Bike Store - Side Elevation
1 : 100

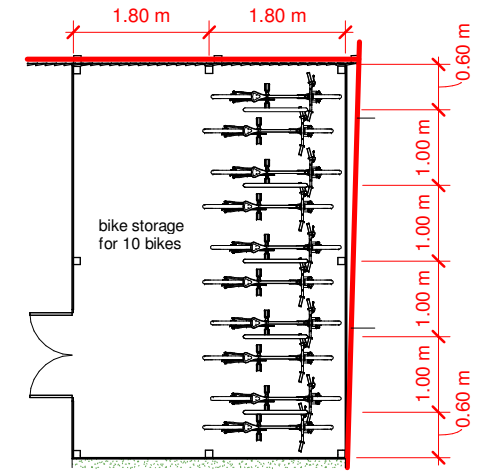


Bike Store Plan
1 : 100



WHEELIE BIN STORAGE DIRECT

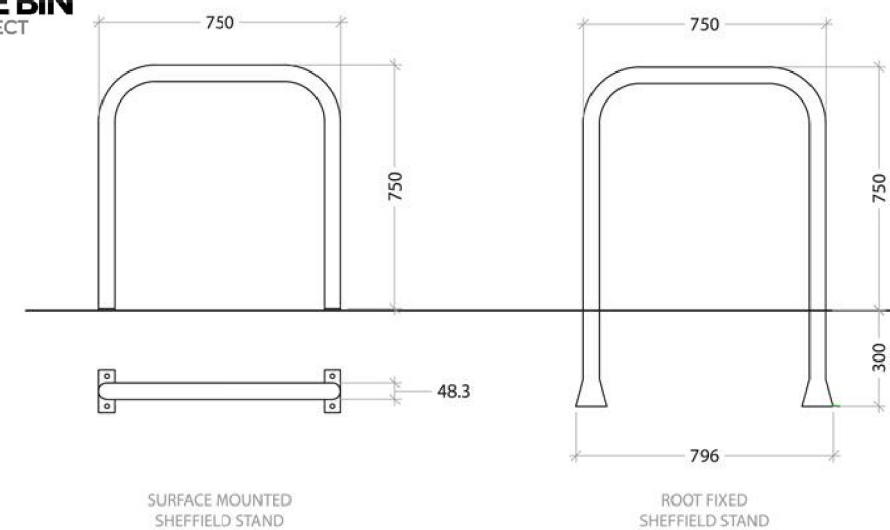


Sheffield Cycle Stand

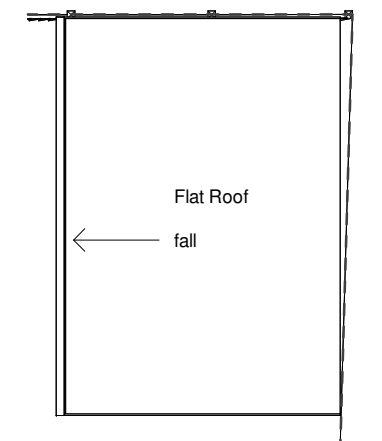

Bike Store Roof Plan
1 : 100

Dimensions must not be scaled (except for planning purposes) and must be checked prior to construction and manufacture.

D	drawings amended	MT SZ 04.05.24
C	drawings amended	MT SZ 26.03.24
B	drawings amended to case officer's comments	MT SZ 05.07.23
A	drawings amended to case officer's comments	MT SZ 10.04.23
-	draft	MT SZ 02.10.22
rev	details	by ch date

 

Project:
Full Planning Application

Address:
39 Mitcham Park
Mitcham
CR4 4EP

Drawing:
Proposed Site Plan

CIRCLE - Z
tel: 0745 329 37 38
email:
info@circle-z.co.uk


scale: 1:200@A3

date: Oct. 2022


project no:22102

drawing no:06 rev: D

Ground Floor
1 : 100

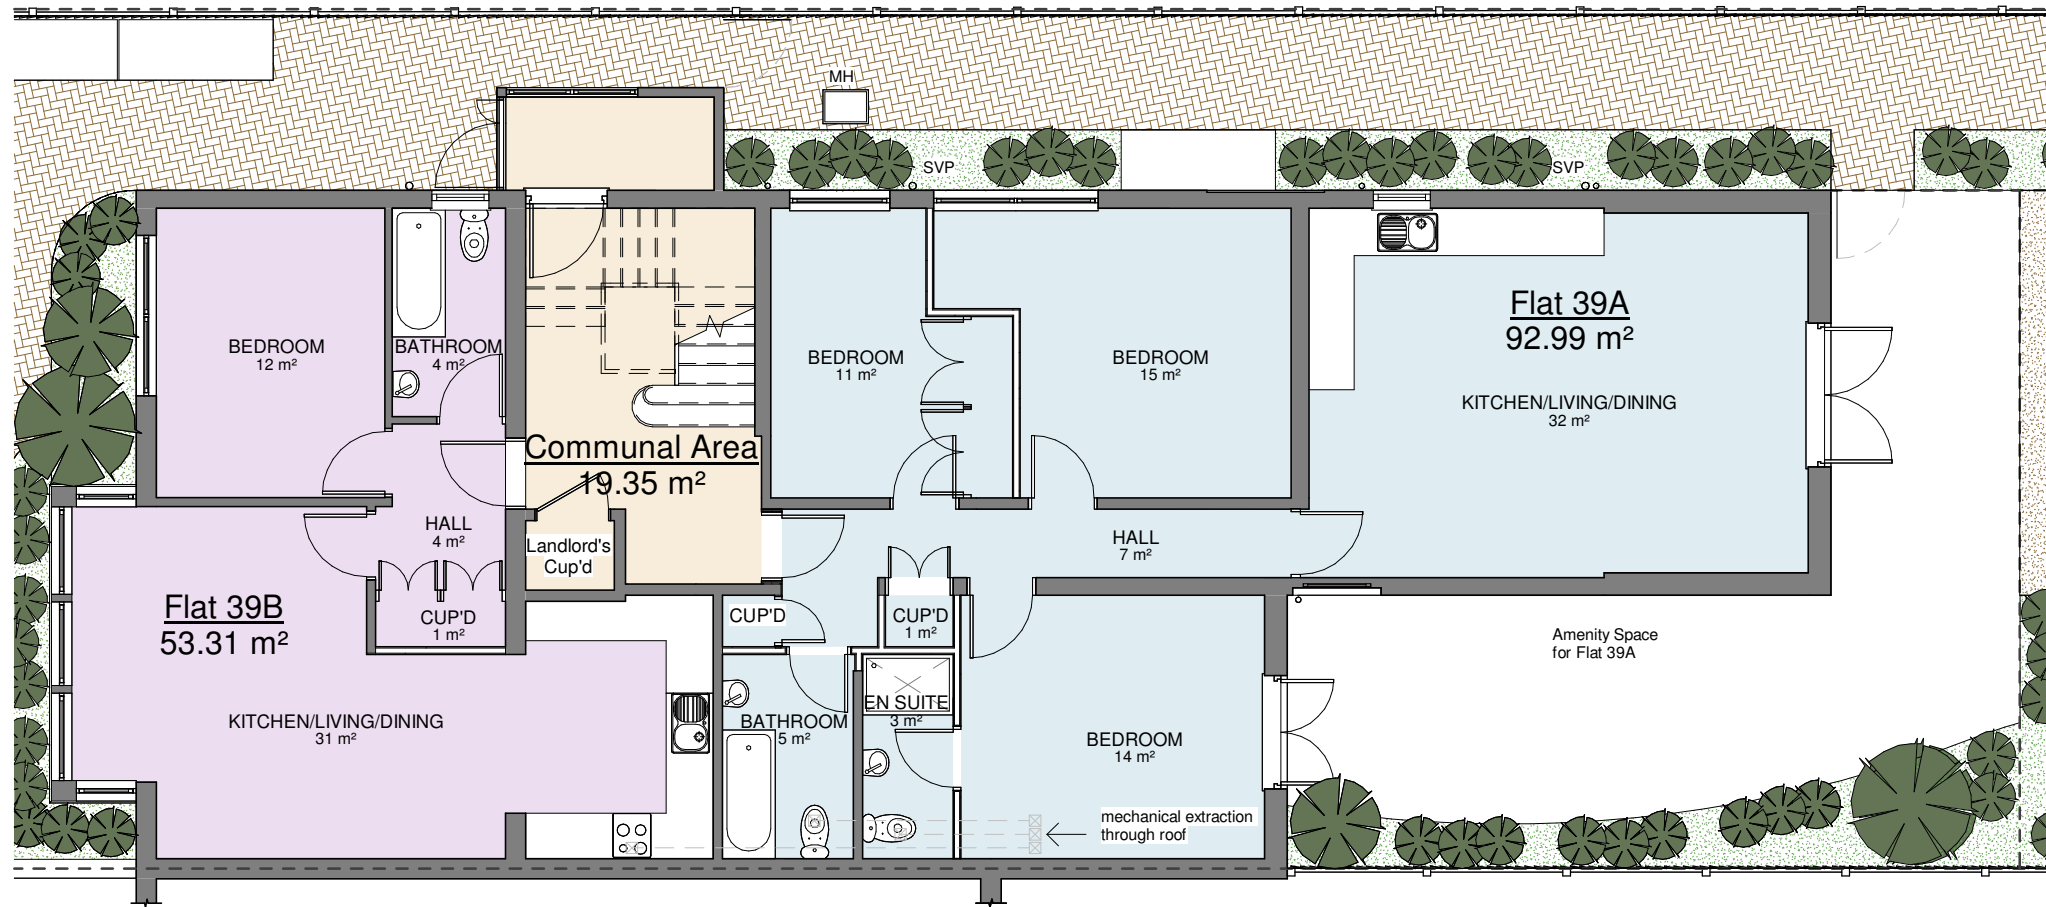


First Floor
1 : 100

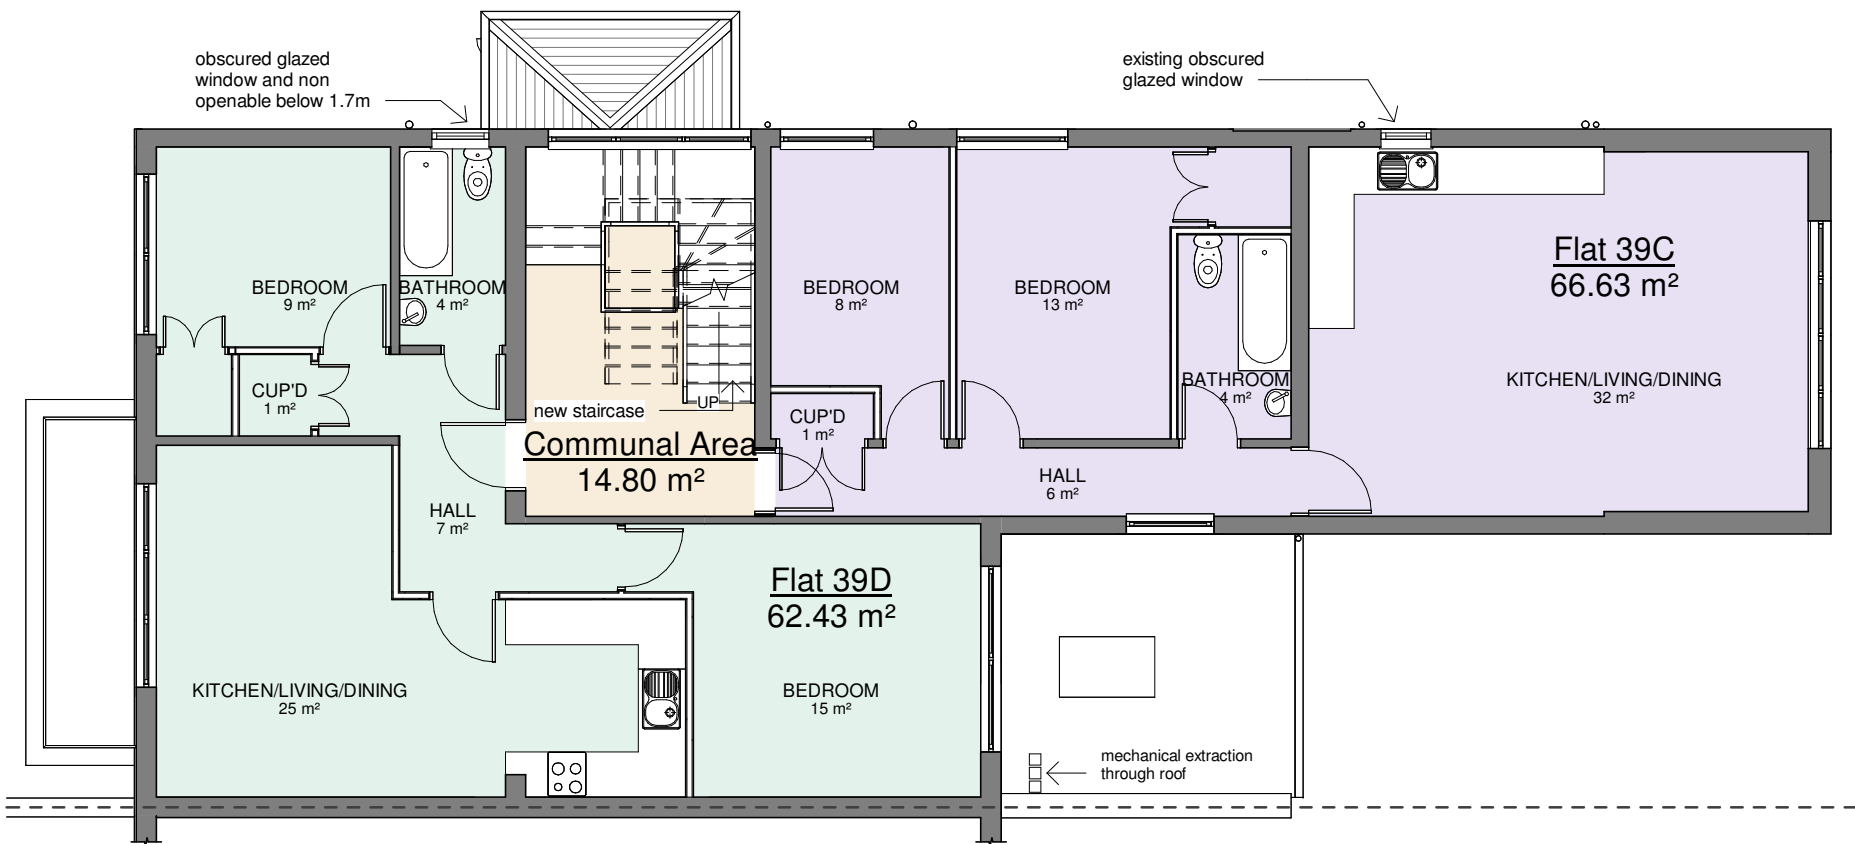

Dimensions must not be scaled (except for planning purposes) and must be checked prior to construction and manufacture.

D	drawings amended	MT SZ 04.05.24
C	drawings amended	MT SZ 26.03.24
B	drawings amended to case officer's comments	MT SZ 05.07.23
A	drawings amended to case officer's comments	MT SZ 10.04.23
-	draft	MT SZ 25.10.22
rev	details	by ch date

 

Project:
Full Planning
Application

Address:
39 Mitcham Park
Mitcham
CR4 4EP

Drawing:
Proposed Ground And
First Floor Plans

C I R C L E - Z
tel: 0745 329 37 38
email:
info@circle-z.co.uk


scale: 1:100@A3

date: Oct. 2022


project no:22102

drawing no:07 rev: D

Second Floor
1 : 100

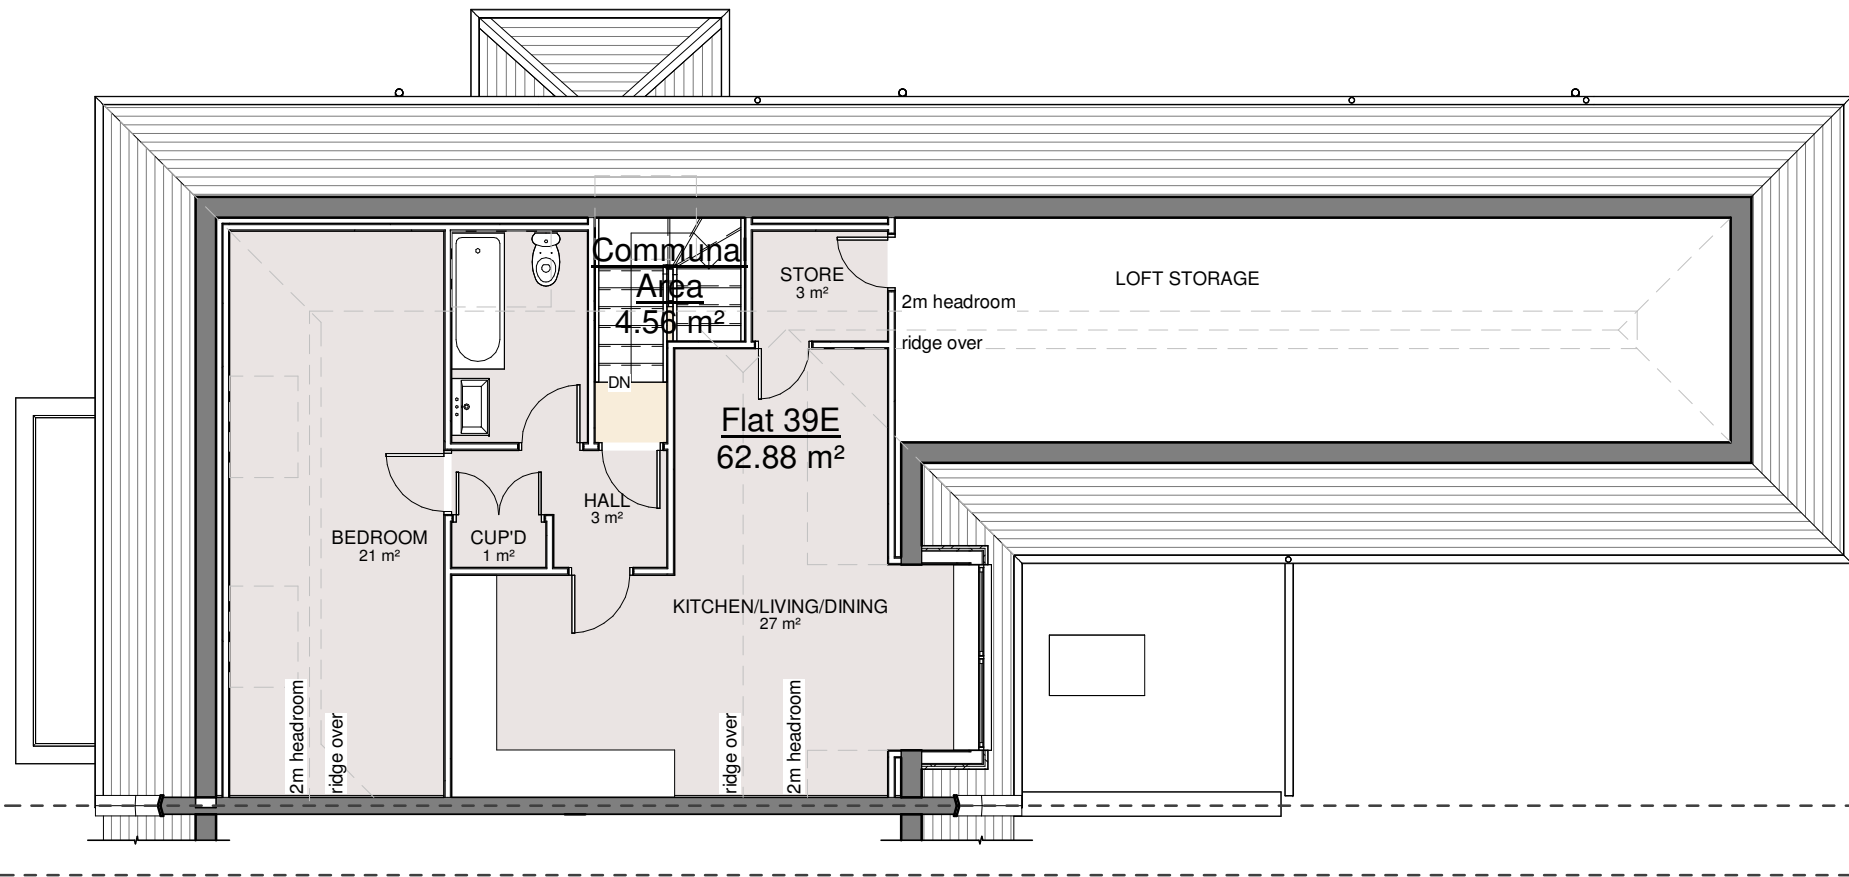


Roof Plan
1 : 100

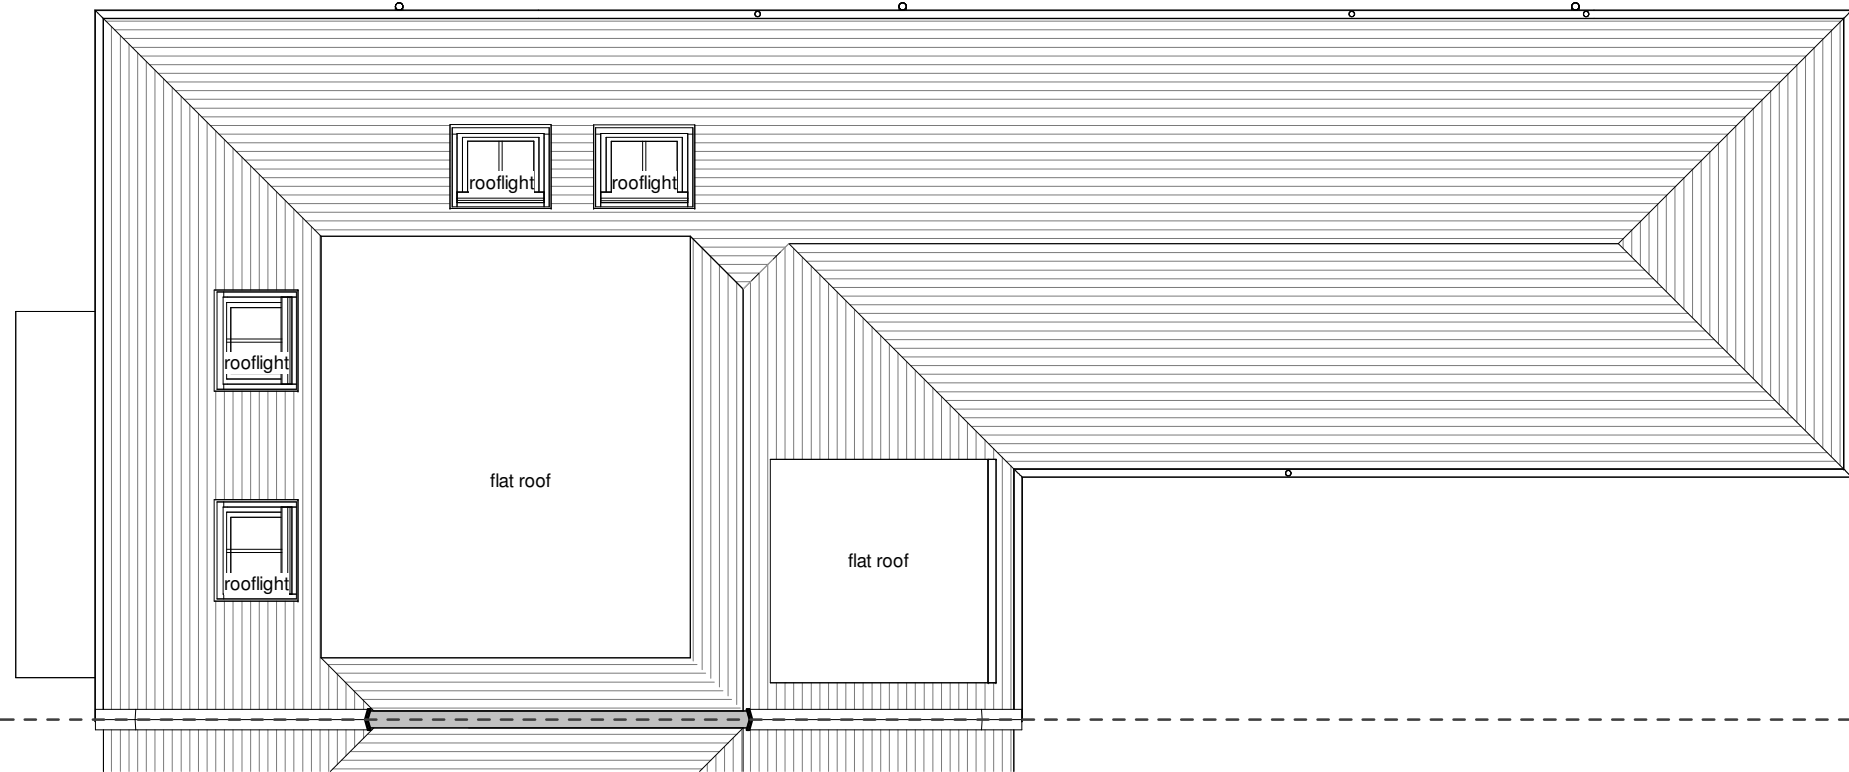

Dimensions must not be scaled (except for planning purposes) and must be checked prior to construction and manufacture.

B	drawings amended to case officer's comments	MT SZ 05.07.23
A	drawings amended to case officer's comments	MT SZ 10.04.23
-	draft	MT SZ 25.10.22
rev	details	by ch date

 

Project:
Full Planning
Application

Address:
39 Mitcham Park
Mitcham
CR4 4EP

Drawing:
Proposed Second Floor
And Roof Plans

C I R C L E - Z
tel: 0745 329 37 38
email:
info@circle-z.co.uk

scale: 1:100@A3

date: Oct. 2022

project no:22102


drawing no:08 rev: B




Front Elevation
1 : 100



Side Elevation
1 : 100

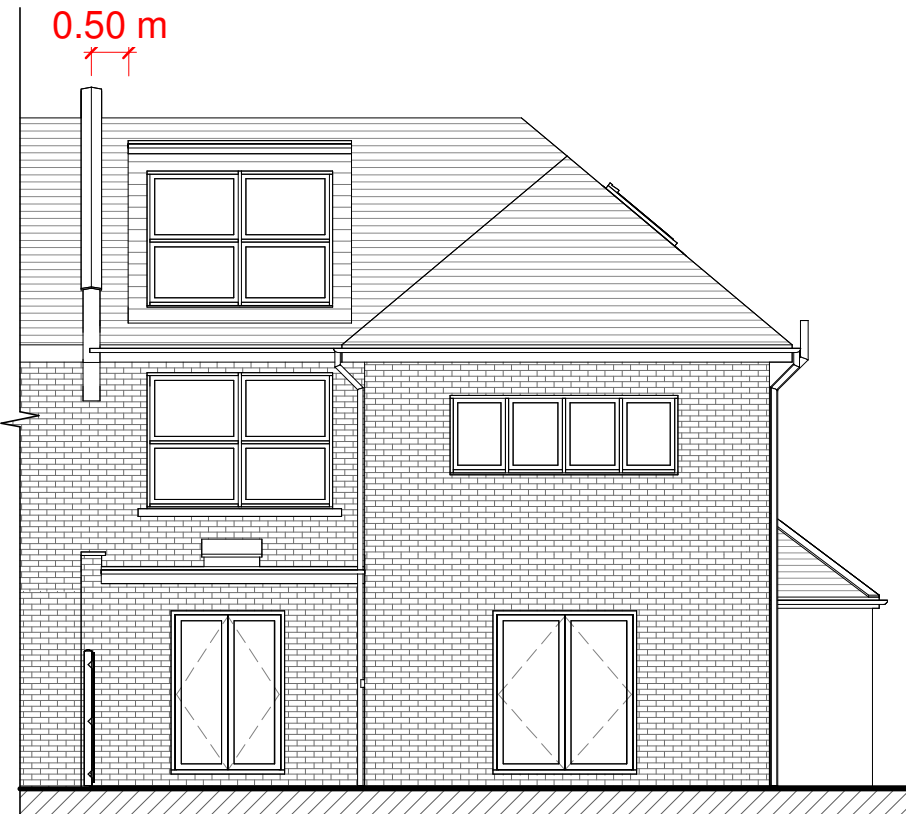


Rear Elevation
1 : 100

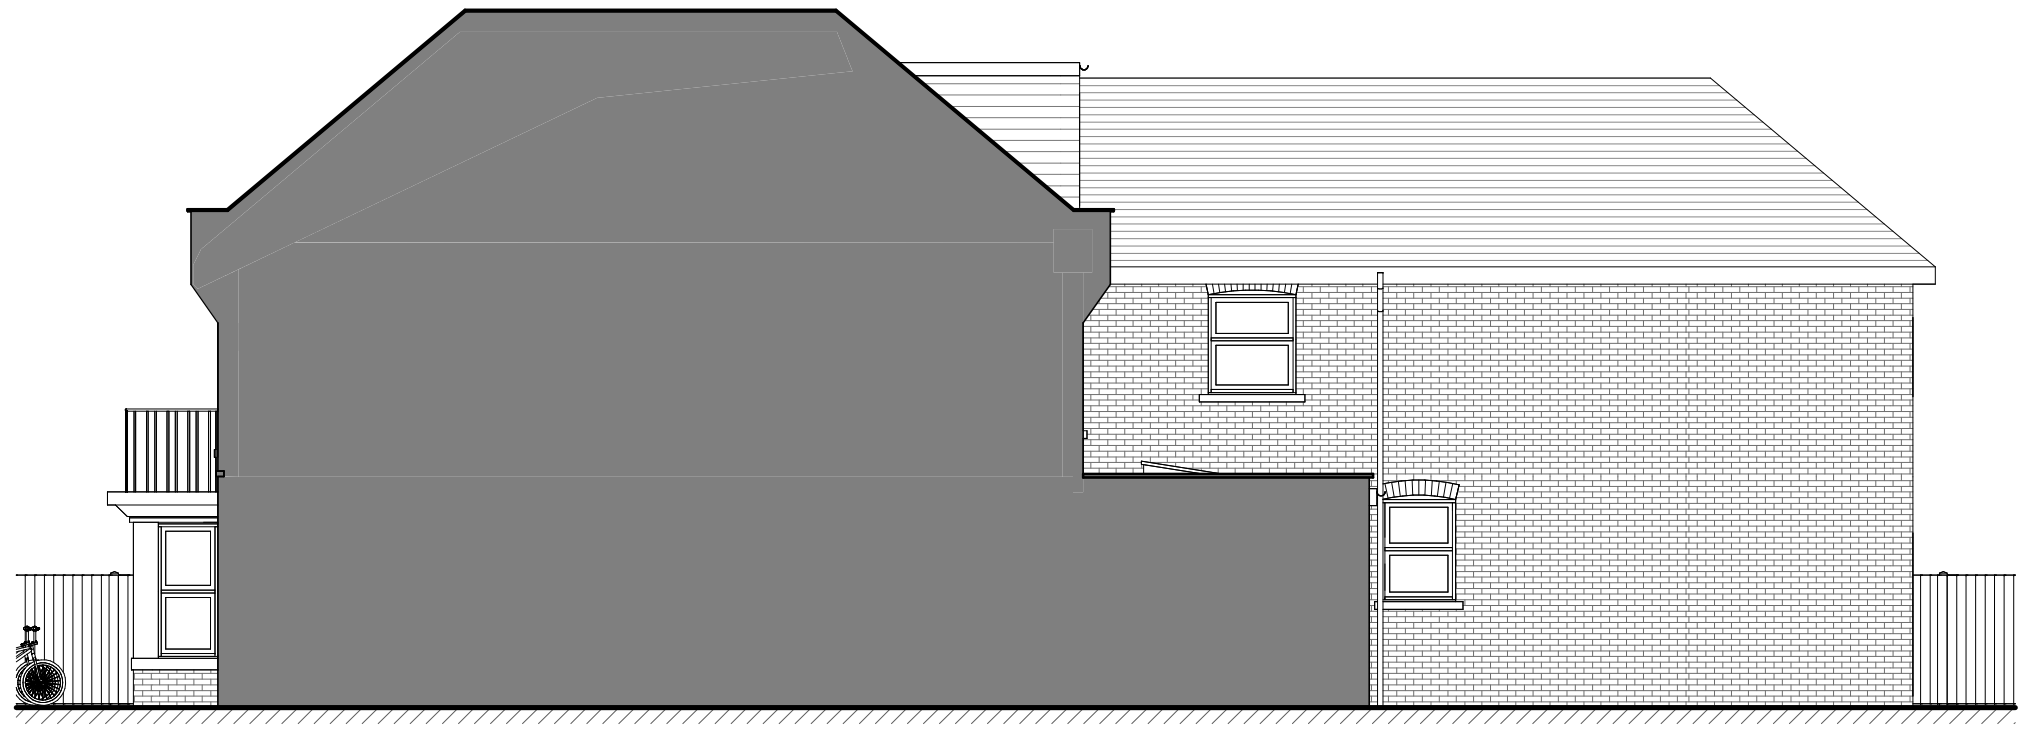

Side Elevation II
1 : 100

Dimensions must not be scaled (except for planning purposes) and must be checked prior to construction and manufacture.

B	drawings amended to case officer's comments	MT SZ 04.05.24
A	drawings amended to case officer's comments	MT SZ 10.04.23
-	draft	MT SZ 25.10.22
rev	details	by ch date

 

Project:
Full Planning
Application

Address:
39 Mitcham Park
Mitcham
CR4 4EP

Drawing:
Proposed Elevations


C I R C L E - Z
tel: 0745 329 37 38
email:
info@circle-z.co.uk

scale: 1:100@A3

date: Oct. 2022

project no:22102

drawing no:09 rev: B

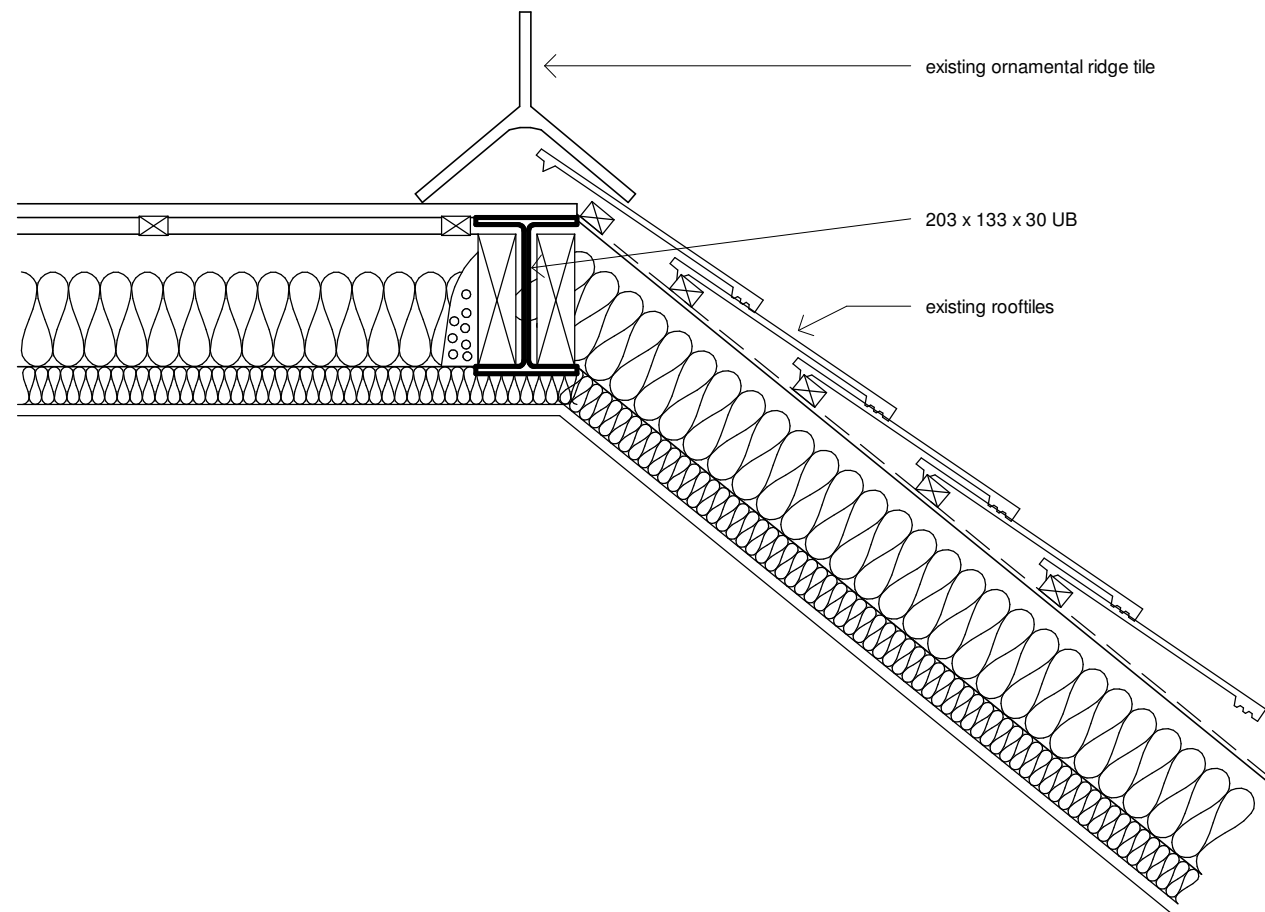


RIDGE DETAIL
1 : 10

Dimensions must not be scaled (except for planning purposes) and must be checked prior to construction and manufacture.

- draft
rev details

QMSZ 10.4.23
by ch date

 

Project:

Address:
39 Mitcham Park
Mitcham
CR4 4EP

Drawing:
RIDGE DETAIL


C I R C L E - Z
tel: 0745 329 37 38
email:
info@circle-z.co.uk

scale: 1:10@A3

date: Oct. 2022

project no:22102

drawing no:10 rev:

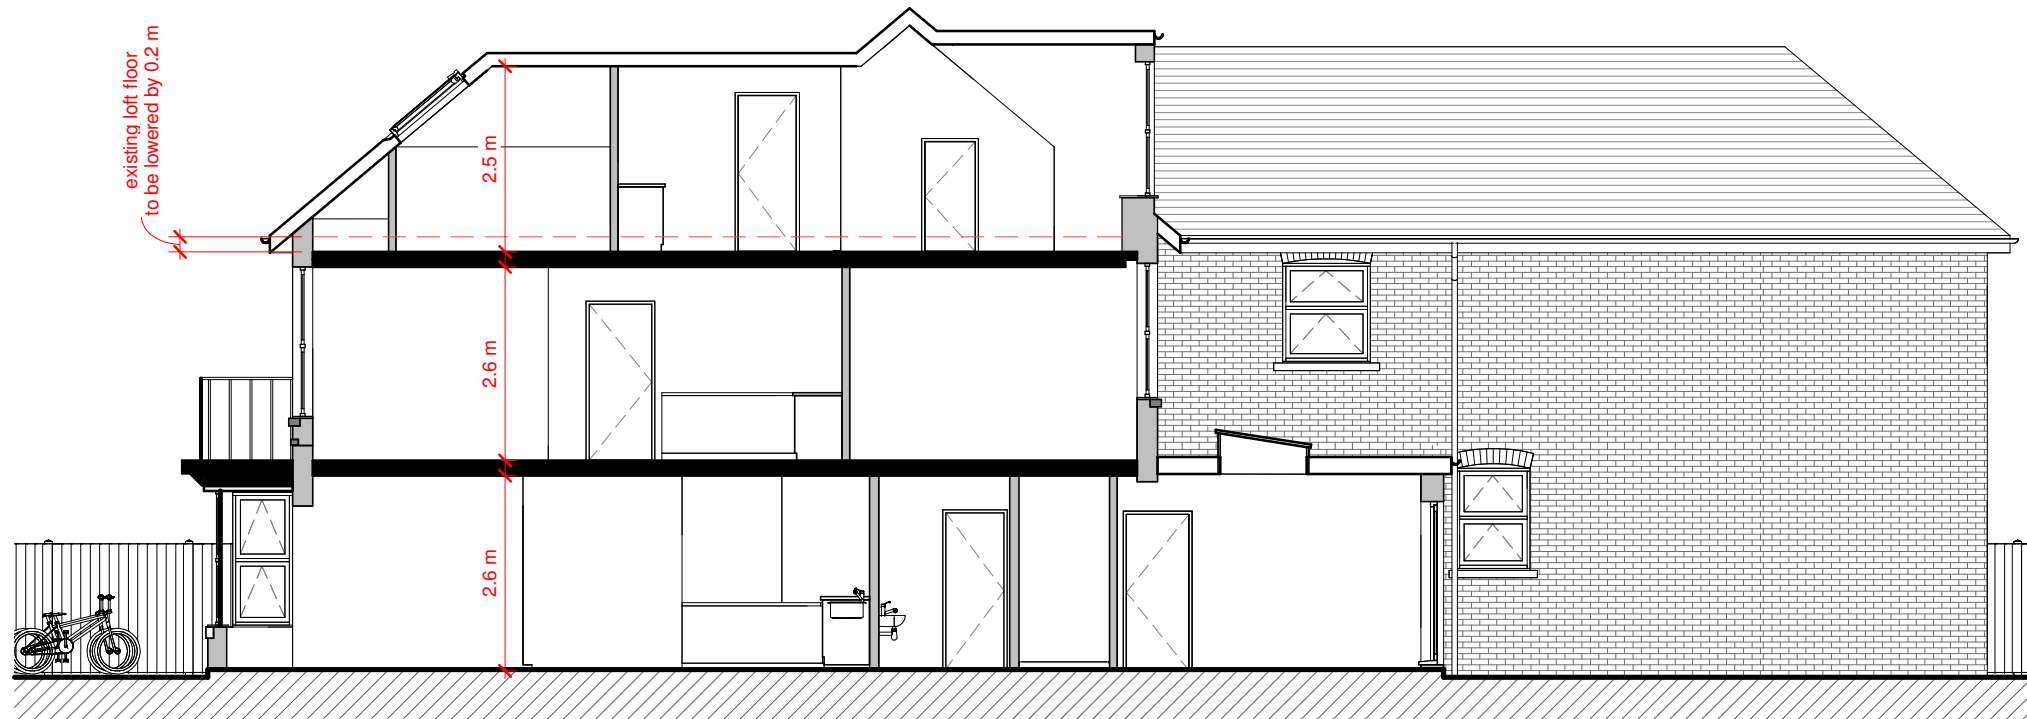

Section A - A
1 : 100

Dimensions must not be scaled (except for planning purposes) and must be checked prior to construction and manufacture.

- draft
rev details

QMSZ 01.07.22
by ch date



Project:
Full Planning
Application

scale: 1:100@A3

Address:
39 Mitcham Park
Mitcham
CR4 4EP

date: Oct. 2022

Drawing:
Proposed Section

project no:22102

C I R C L E - Z
tel: 0745 329 37 38
email:
info@circle-z.co.uk

drawing no:11 rev: