


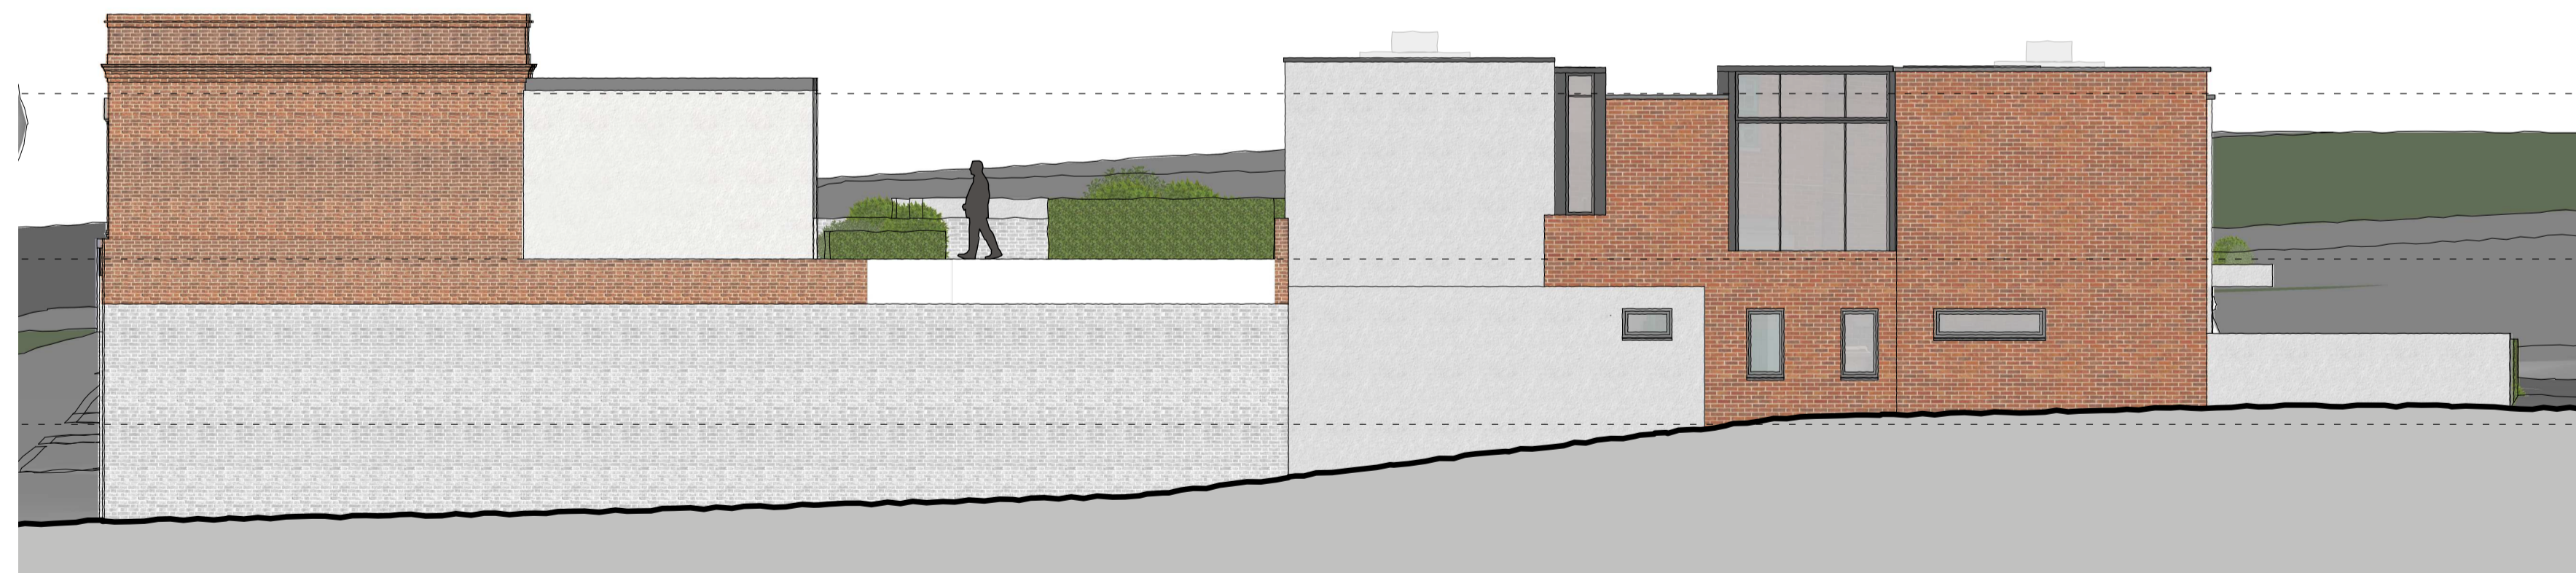

South West Elevation
SCALE 1:100 @ A1



North West Elevation
SCALE 1:100 @ A1

PLANNING ISSUE

This drawing and design is for use solely in connection with the project described. The drawing and design is the property of Lytle Associates Architects and must not be reused, loaned or copied without written consent. All dimensions and settings out to be checked onsite before construction. Do not scale from the drawing. The drawing is to be read in conjunction with all other information relevant to the project. Any apparent discrepancy is to be brought to the attention of Lytle Associates Architects.
© Lytle Associates Architects

REV	AMENDMENT	BY	CHECK	DATE
E	Planning Issue	LB	JT	30.05.23



0 1 2 3 4 5m
SCALE 1:100 @ A2

CLIENT

LytleAssociates
ARCHITECTS

THE FOUNTAIN HEAD QUARRY STREET GUILDFORD
SURREY GU1 3UY 01483 301661
LYTLE-ASSOCIATES.COM

PROJECT

53 Central Road,
Worcester Park

TITLE

Proposed Elevations

DRAWING NUMBER

2010_016

REV

E