


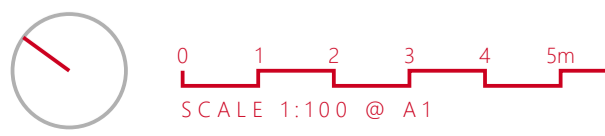

Roof Plan
SCALE 1:100 @ A1

PLANNING ISSUE
The drawing and design is for use only in connection with the project described. The drawing and design is the property of Lytle Associates Architects and must not be reissued, loaned, copied, or otherwise used without the prior written consent of Lytle Associates Architects. The drawing is to be read in conjunction with all other information relevant to the project. Any apparent discrepancy is to be brought to the attention of Lytle Associates Architects.
 © Lytle Associates Architects

REV	AMENDMENT	BY	CHECK	DATE
C	Issued for information	LB	JT	27/04/23



LytleAssociates ARCHITECTS
 THE FOUNTAIN HEAD QUARRY STREET GUILDFORD
 SURREY GU1 3UY 01483 301661
 LYTLE-ASSOCIATES.COM

CLIENT PROJECT TITLE
 53 Central Road, Worcester Park Proposed Plans
 DRAWING NUMBER REV
 2010_011 C