

PROJECT TITLE:
LAND ADJACENT 5 HEYFORD AVENUE, RAYNES PARK SW20

DRAWING TITLE:
PROPOSED ELEVATIONS IN CONTEXT AND CROSS SECTIONS

DRAWING NO: BDR779.PR.04


DATE: 24.11.2023

REVISION: B

SCALE: 1:100 (@A1 LANDSCAPE)


REV	BY	DATE	DESCRIPTION
A	BB	12.04.2024	LPA ALTS
B	BB	25.04.2024	LPA ALTS

NOTES

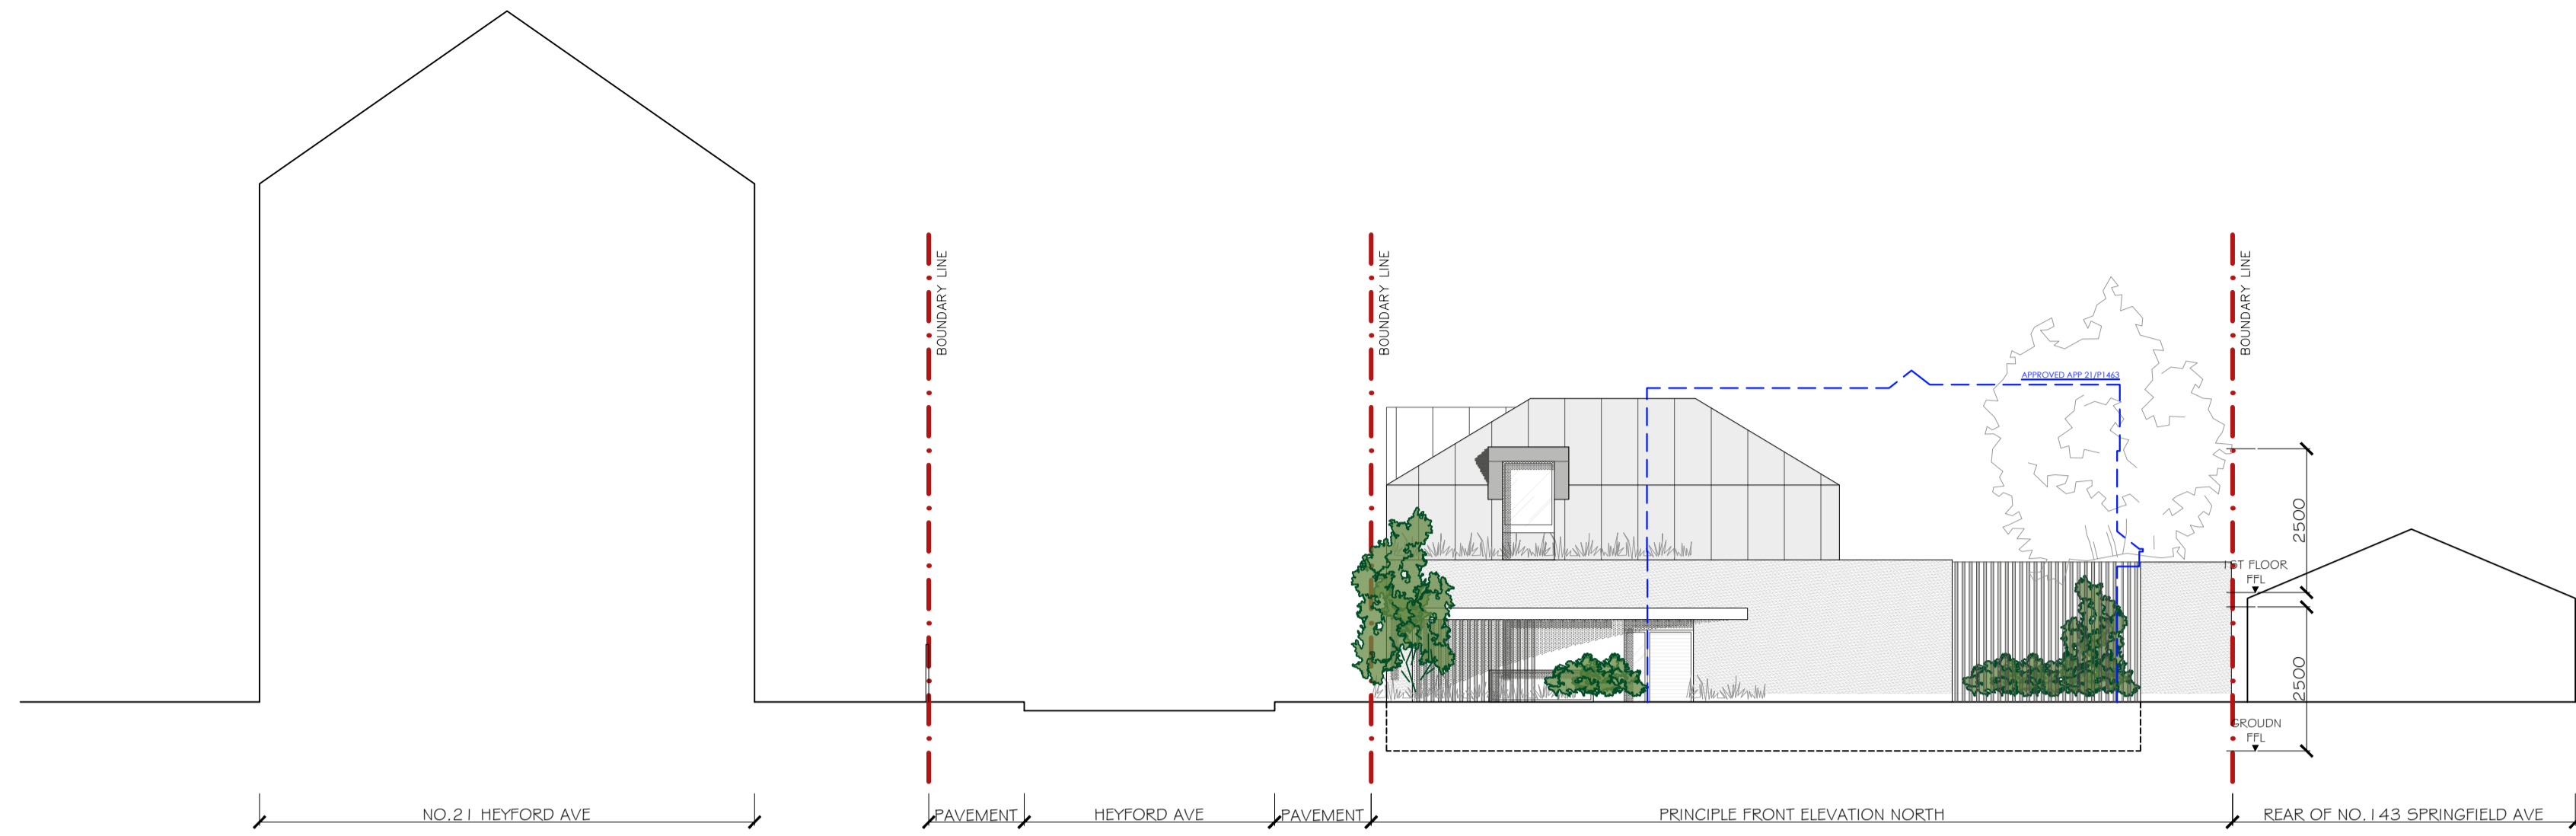

UNIT #2 - PRINCIPLE ELEVATION IN CONTEXT

PROPOSED FRONT ELEVATION NO.3 IN CONTEXT
@SCALE 1:100

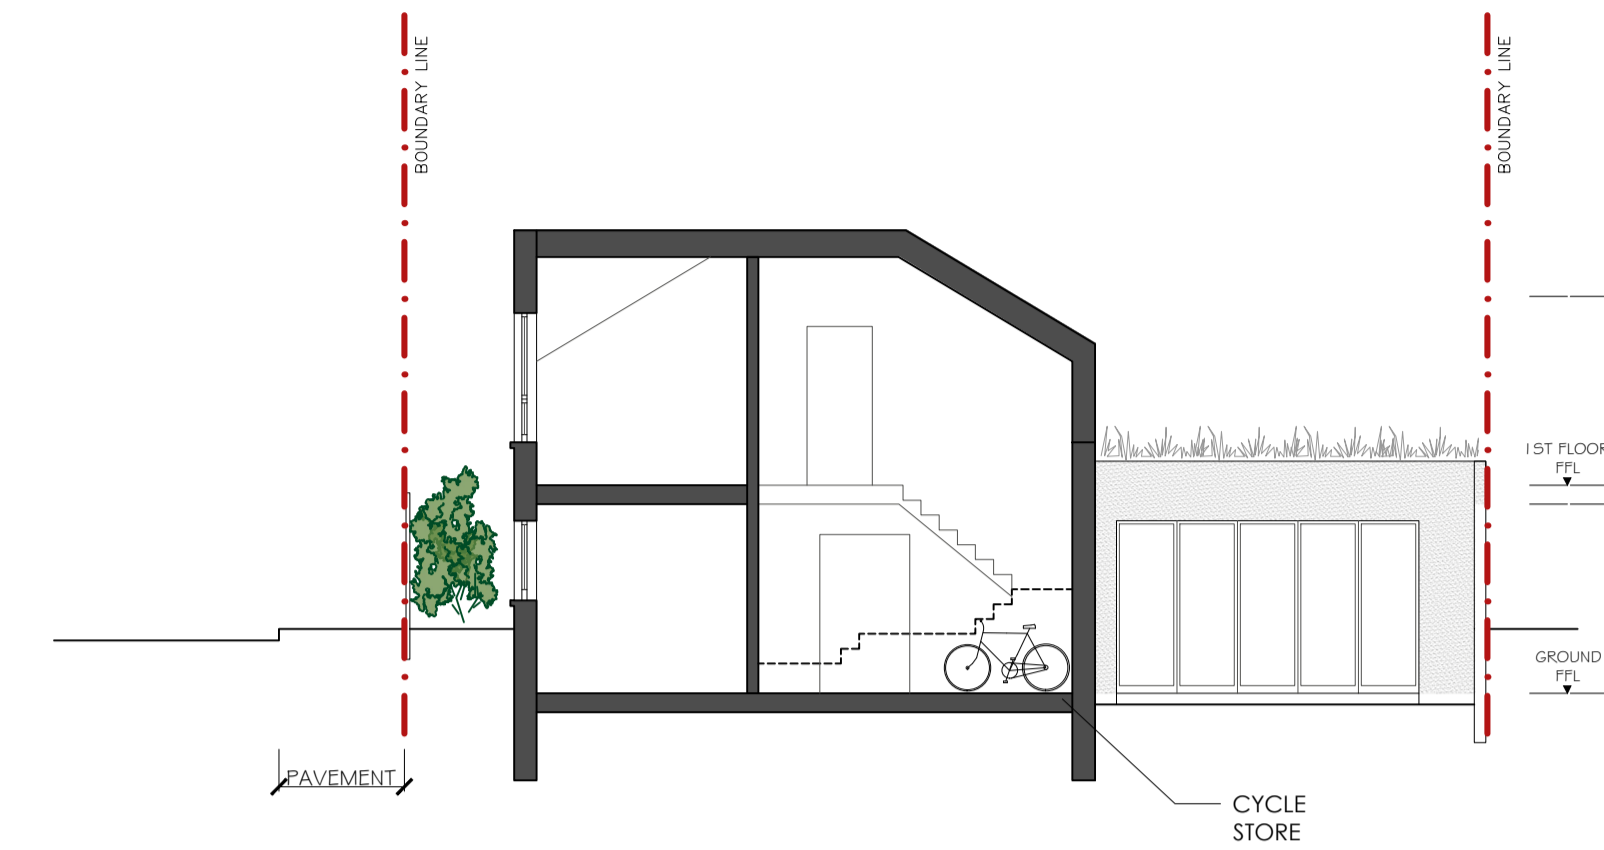


UNIT #1

PROPOSED CROSS SECTION A
@SCALE 1:100





UNIT #2

PROPOSED SIDE ELEVATION NO.4 IN CONTEXT
@SCALE 1:100

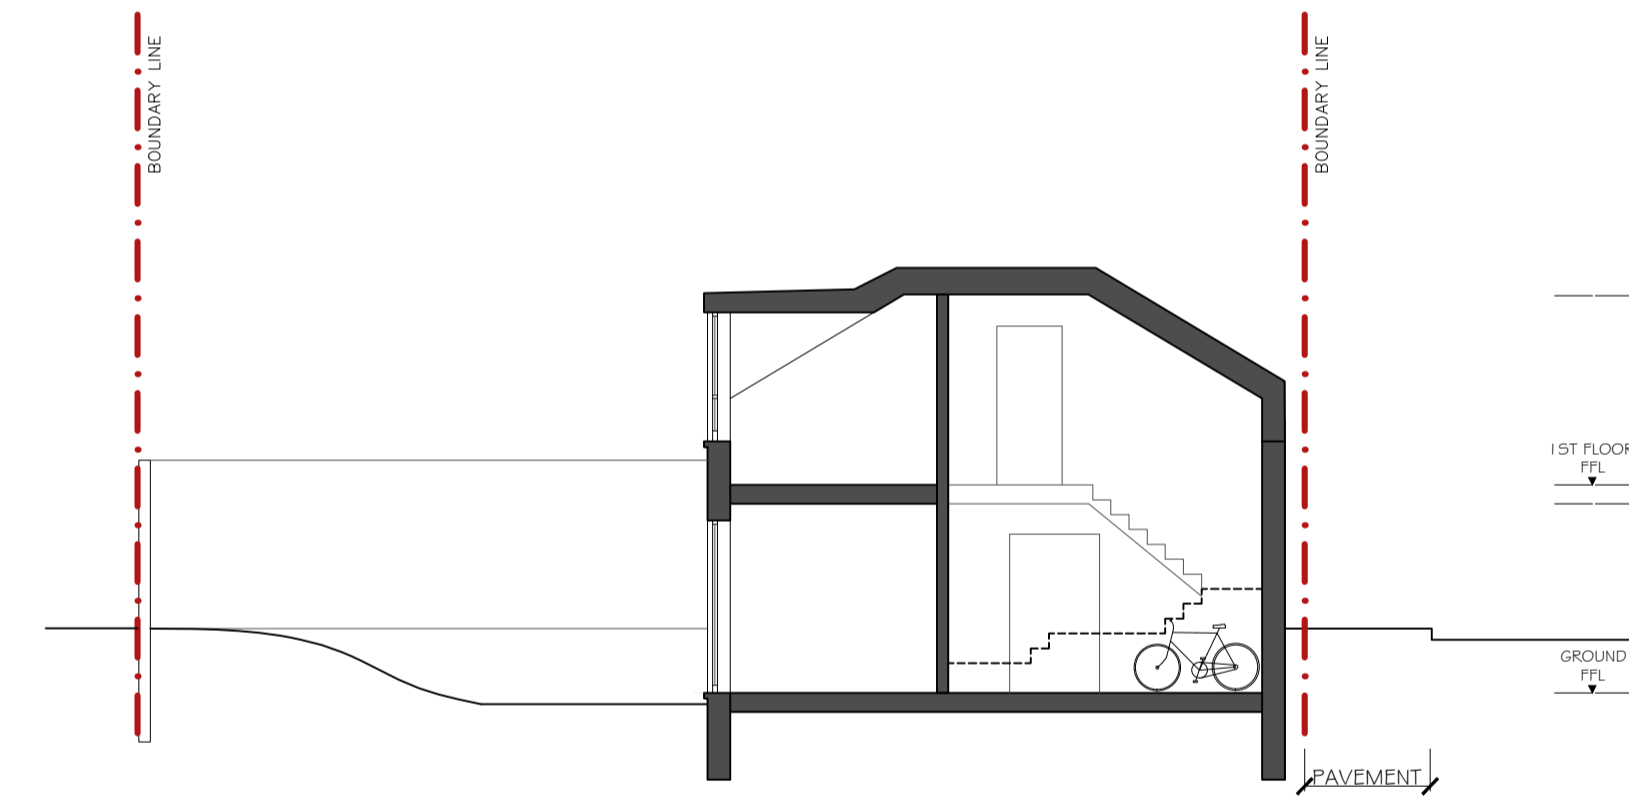


UNIT #2

PROPOSED CROSS SECTION B
@SCALE 1:100

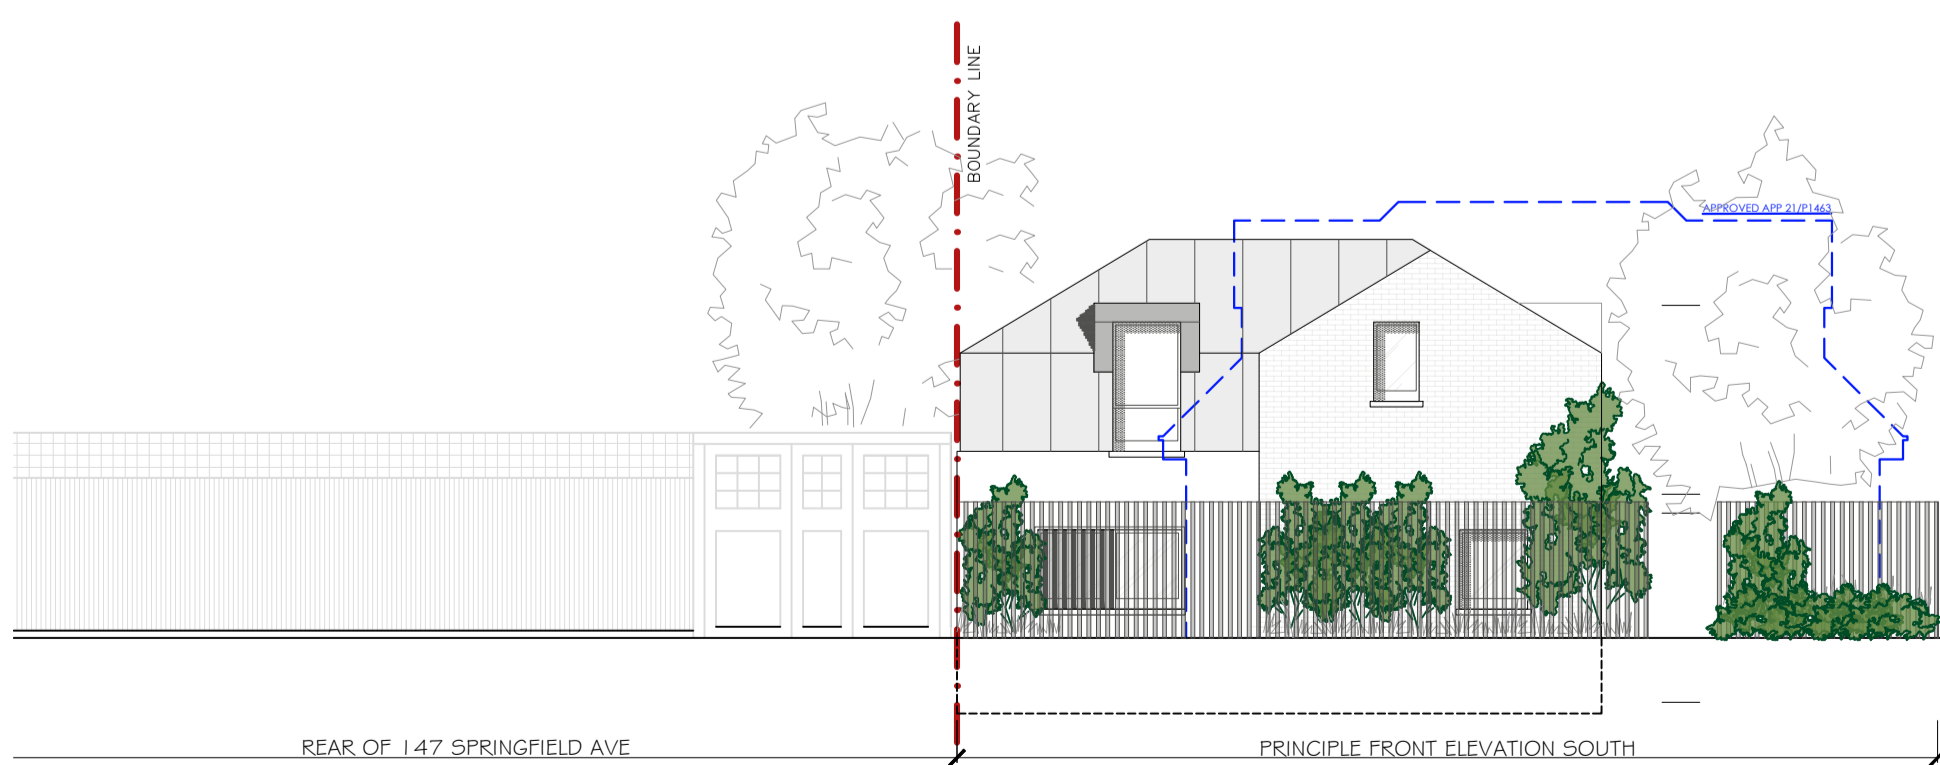 


UNIT #1 - PRINCIPLE ELEVATION IN CONTEXT

PROPOSED FRONT ELEVATION NO.1 IN CONTEXT
@SCALE 1:100

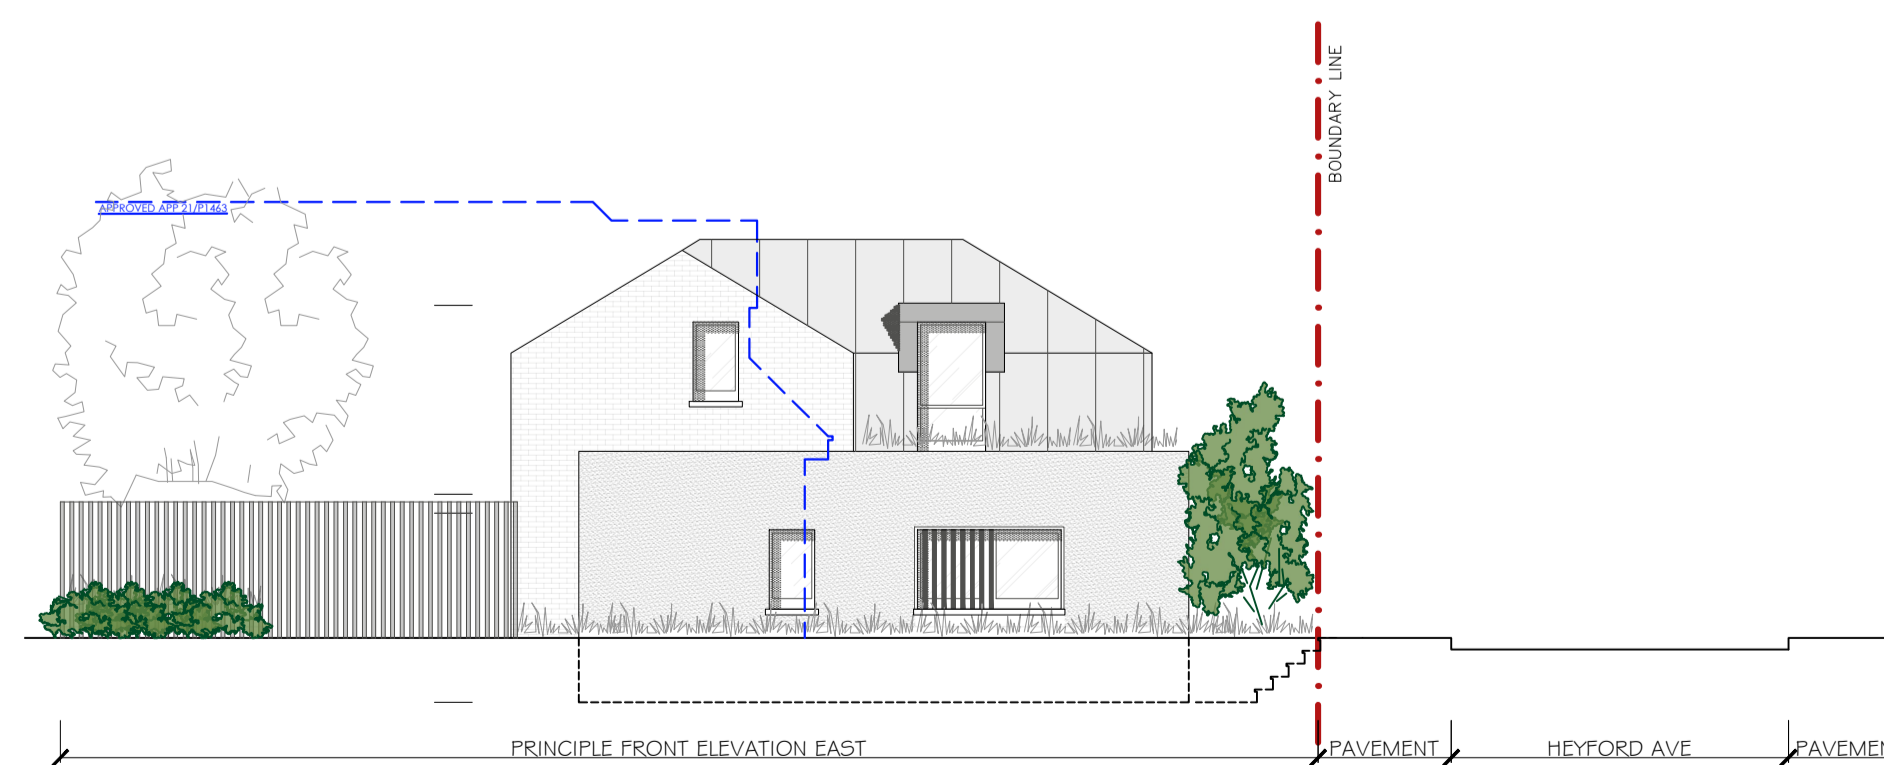

UNIT #2 - PRINCIPLE ELEVATION IN CONTEXT

PROPOSED FRONT ELEVATION NO.2 IN CONTEXT
@SCALE 1:100

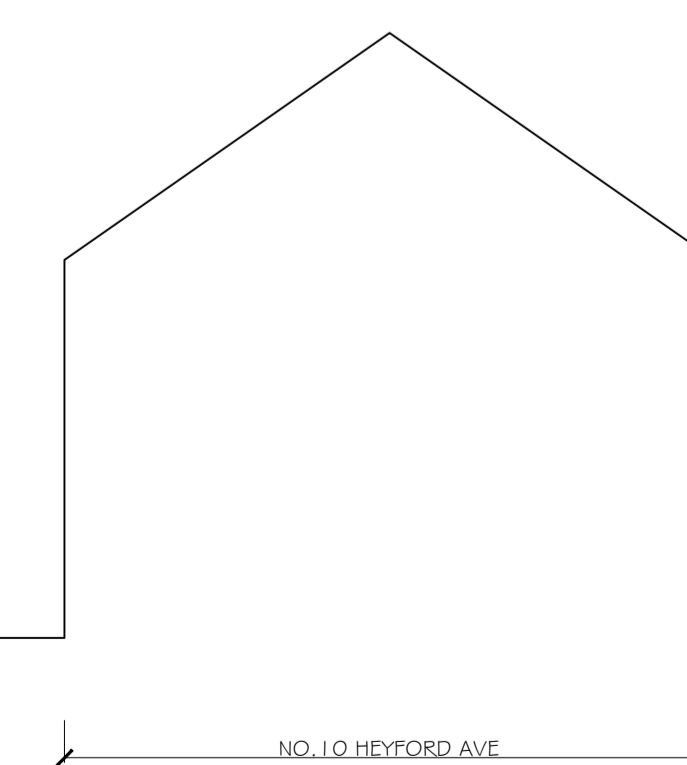

METERS 0 1 2 3 4 5 SCALE 1:100

- NOTES:**
- ALL DIMENSIONS ARE IN MILLIMETERS UNLESS OTHERWISE INDICATED.
 - FIGURED DIMENSIONS TO BE TAKEN IN PREFERENCE TO SCALED MEASUREMENTS.
 - CONTRACTOR IS TO CHECK ALL DIMENSIONS ON THE BUILDING SITE BEFORE COMMENCING WITH SHOP DRAWINGS OR INSTALLATION WORK.
 - DO NOT SCALE FROM THIS DRAWING.
 - LARGE SCALE DETAILS SUPERSEDE ALL OTHERS.
 - PRIOR TO CONSTRUCTION, THE CONTRACTOR IS TO PROVIDE SHOP DRAWINGS FOR BARNES DESIGN'S APPROVAL.
 - THIS DRAWING IS TO BE READ IN CONJUNCTION WITH THE BARNES DESIGN SPECIFICATIONS AND SCHEDULES.

© THIS DRAWING HAS THE COPYRIGHT OF BARNES DESIGN AND MUST NOT BE RETAINED, COPIED OR USED WITHOUT BARNES DESIGN'S PERMISSION.



a: the mitre studios,
98 charlmont road,
london sw17 9ab

t: 0207 223 3332

e: info@barnes-design.com

w: www.barnes-design.com