


Street Scene 1:100
Plots 1 + 2



Visplay Site Plan 1:500

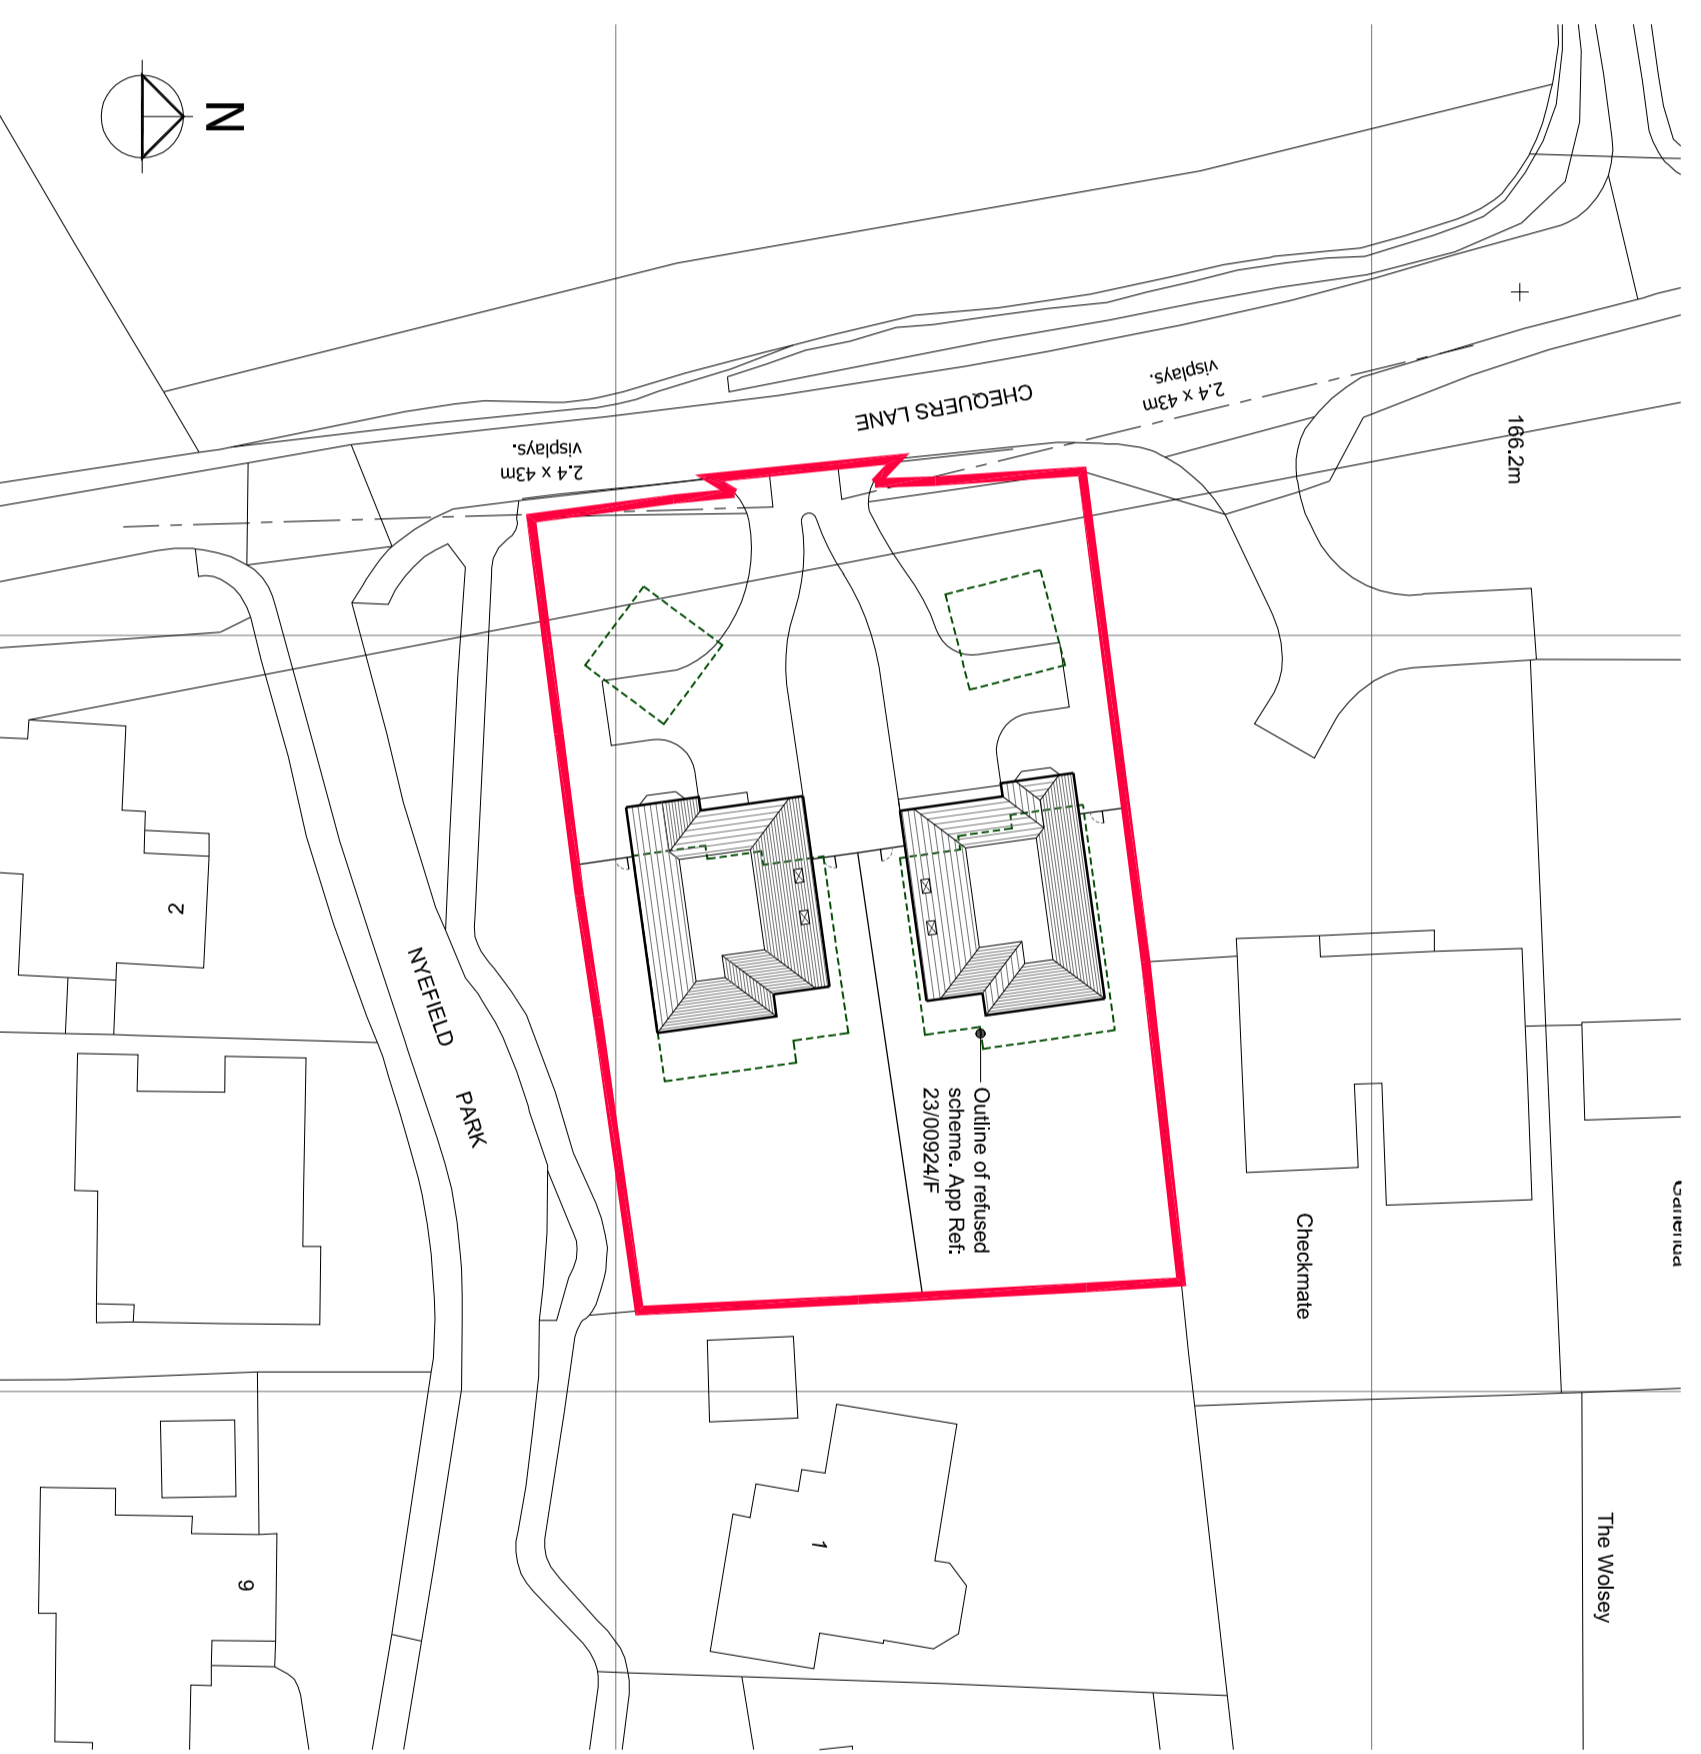

Ordnance Survey (c) Crown Copyright 2022. All rights reserved. Licence number 100022432

Rev	Date	Description
A	19/03/24	Rocks amended.



www.dmsarchitects.co.uk
Old Chambers, 93-94 West Street,
Farnham, Surrey, GU9 7EB
Tel. 01252 246516 / 07812 504922

Client: A. Greaney
Project: Bethany Chequers lane
Drawing Title: Proposed Street Scene + Visplay Plan
Date: Nov 2023
Checked by:

Drawing Number: 01463/PL103
Revision: A