

# Location Plan





GRAPHIC SCALE: 1:1250

**Fluent**  
ARCHITECTURAL DESIGN SERVICES


**FLUENT**  
ARCHITECTURAL DESIGN SERVICES

TEL: 0800 043 8838  
E-MAIL: INFO@FLUENT-ADS.CO.UK  
WEB: FLUENT-ADS.CO.UK

22 York Road. Sutton			Drawing number <b>P.M.000</b>	No.	Description	Date
Location Plan			Project number <b>2239</b>	A	First draft	18.08.24
				B	Drawing amended	05.10.24
Drawn by <b>NM</b>	Date <b>12.08.2024</b>	Scale @ A4 <b>1 : 1250</b>	Rev <b>B</b>			

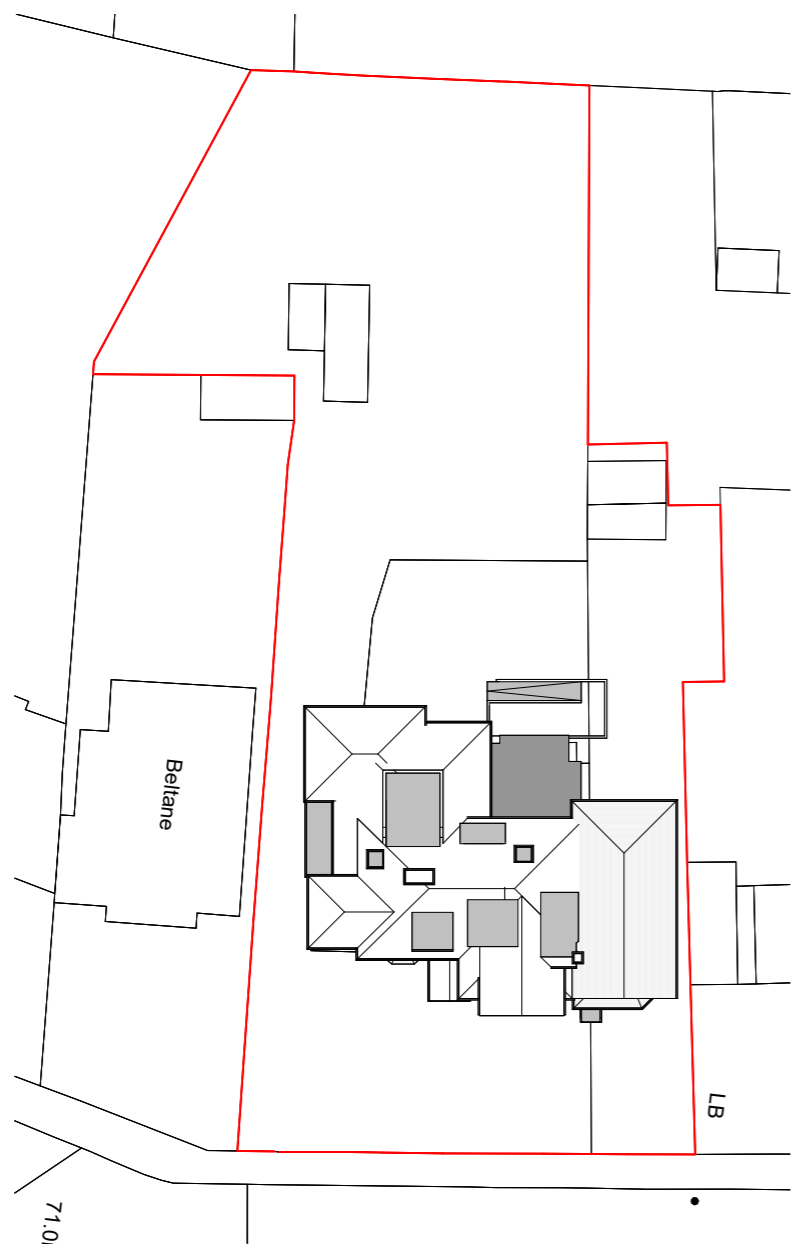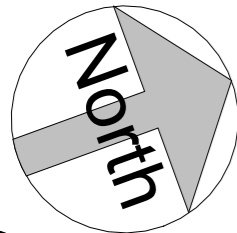

Site Plan

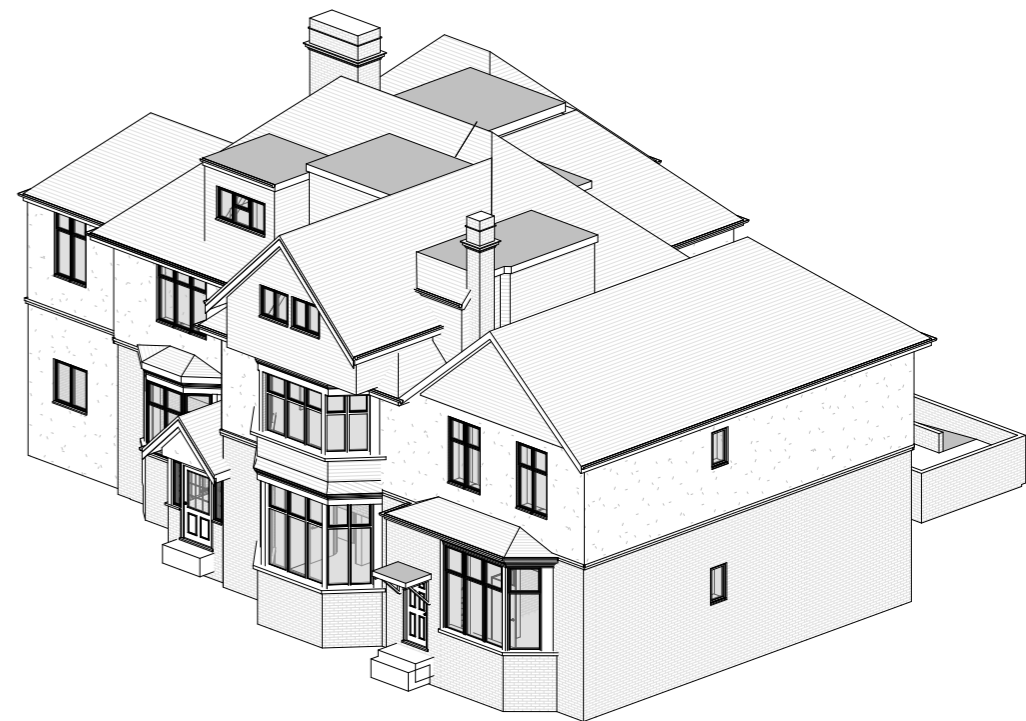

3D View 1



3D View 2



**FLUENT**  
ARCHITECTURAL DESIGN SERVICES  
TEL: 0800 043 8838  
E-MAIL: INFO@FLUENT-ADS.CO.UK  
WEB: FLUENT-ADS.CO.UK

22 York Road. Sutton	
Existing Site Plan and 3D Views	


Scale @ A3 As indicated	Drawing number P.M.100
Date 12.08.2024	Project number 2239
Drawn by SZ	Rev C

Key:

- Existing
- Proposed
- SVP
- Boundary line
- Overhead
- Existing drainage
- Proposed drainage

GRAPHIC SCALE 1:500

No.	Description	Date
A	First draft	18.08.24
B	Client's comments (3)	19.09.24
C	Drawing amended	05.10.24

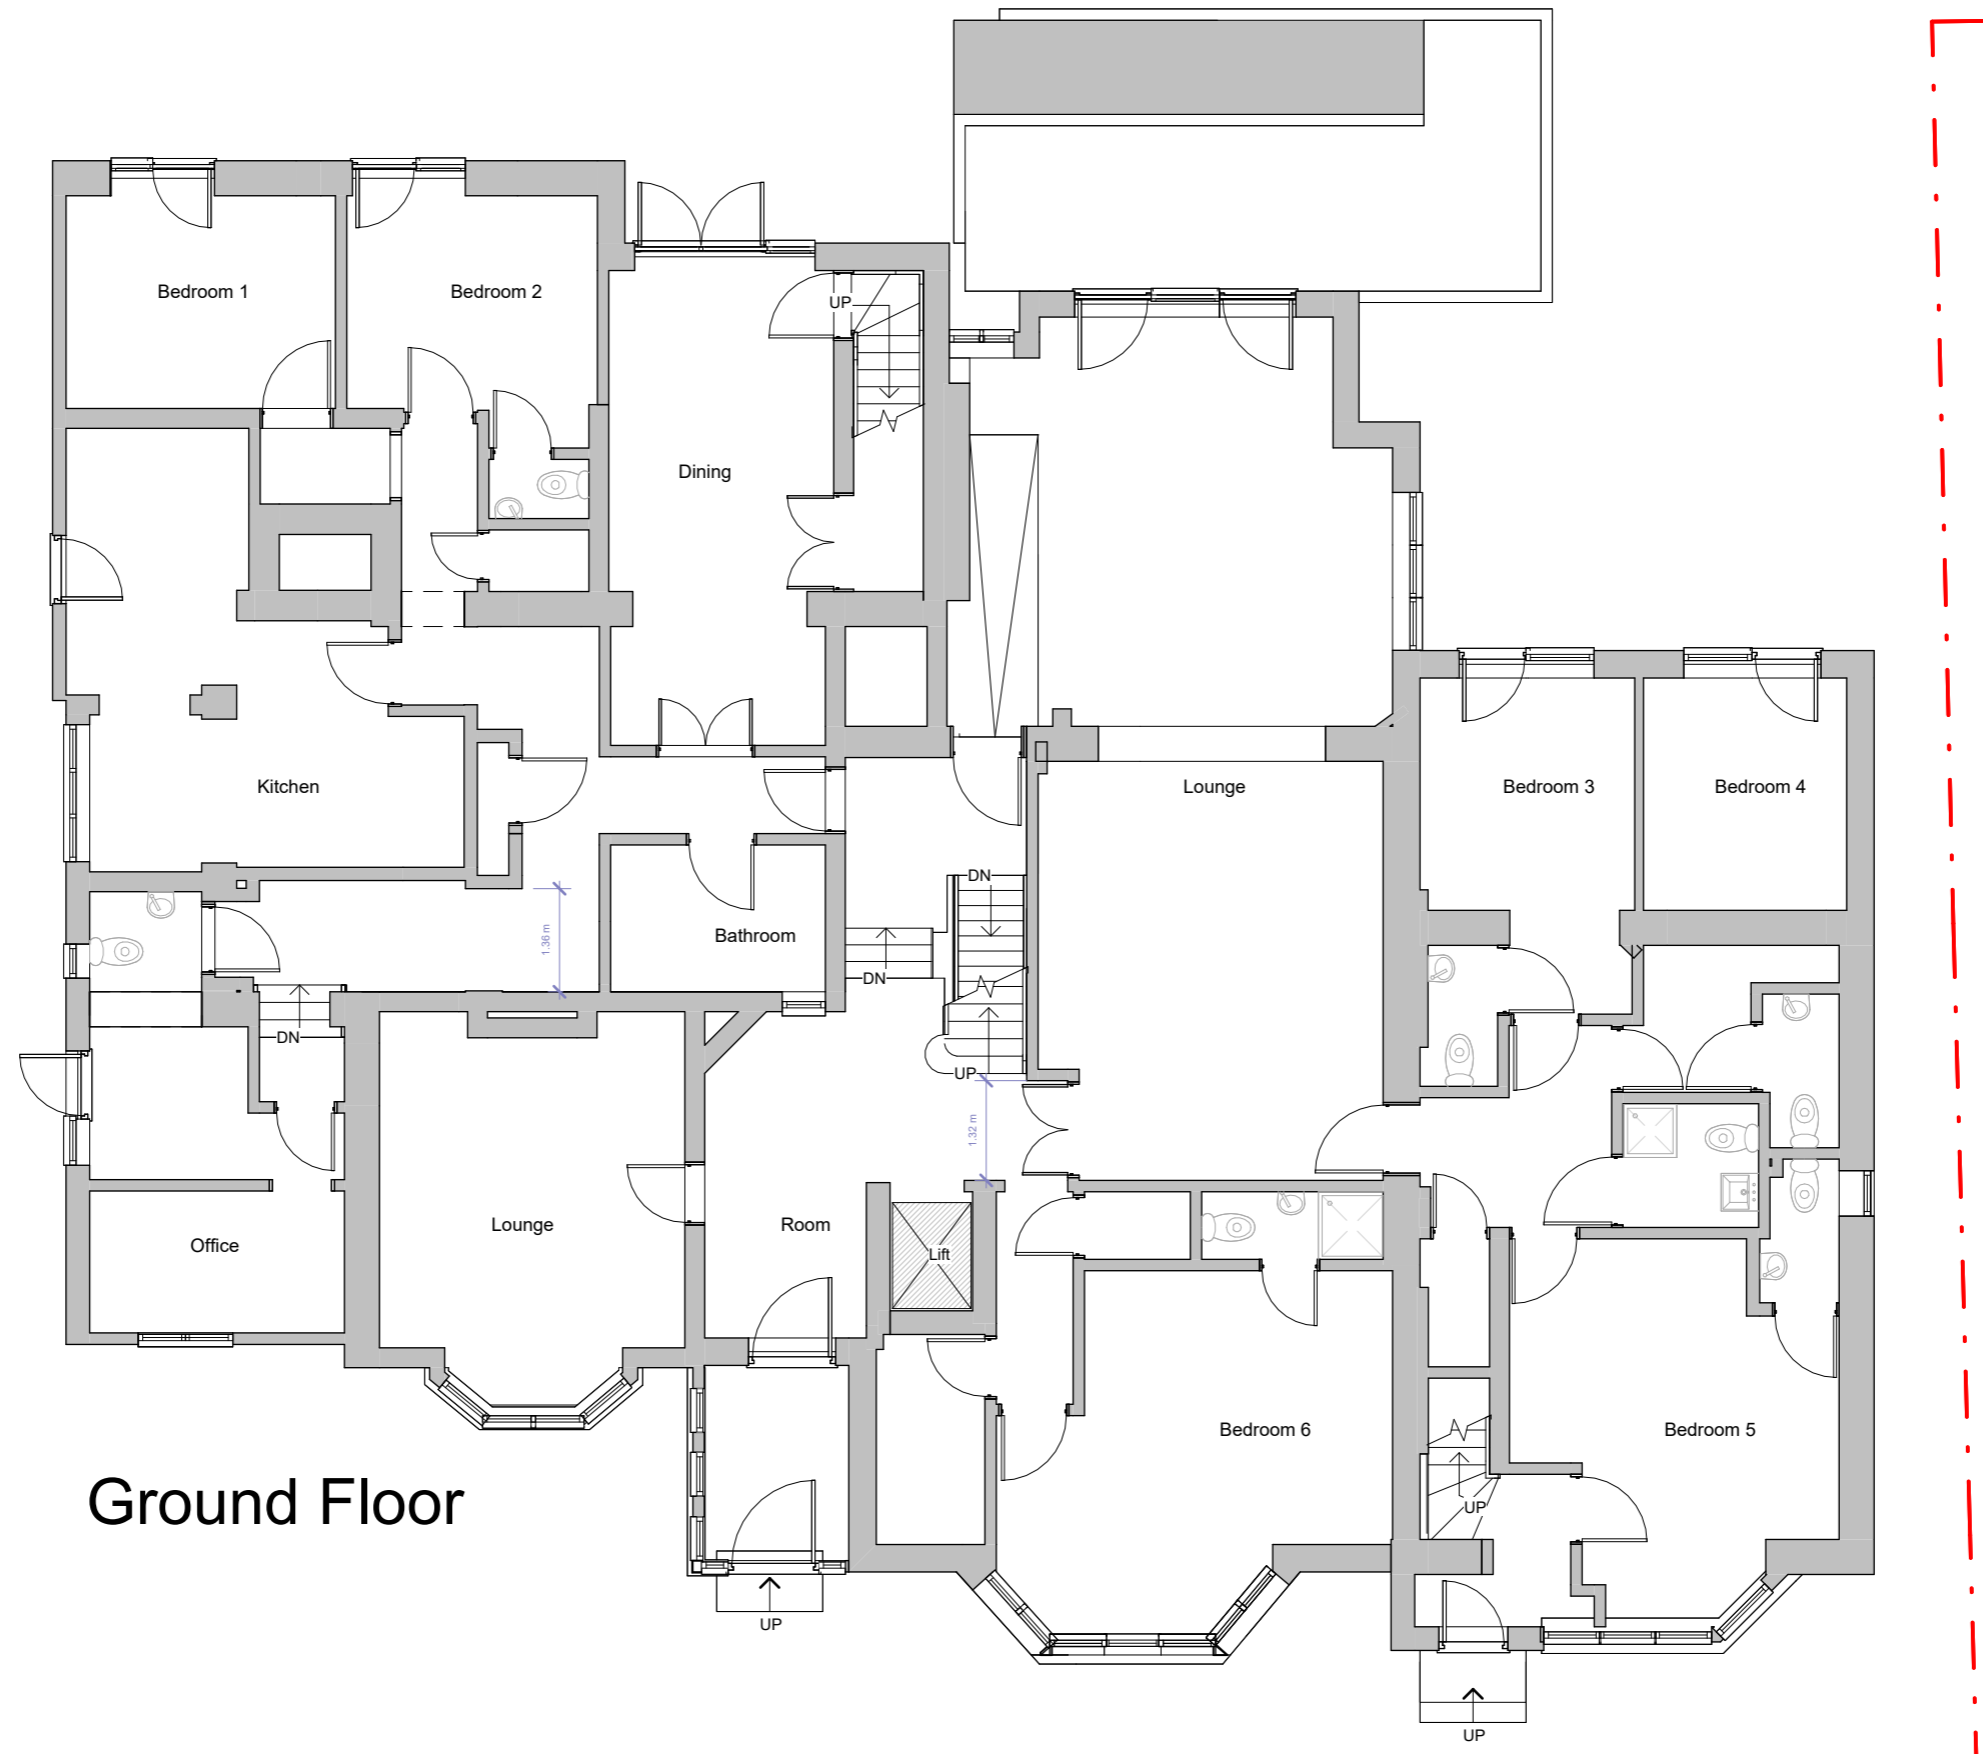

Ground Floor



**FLUENT**  
ARCHITECTURAL DESIGN SERVICES  
TEL: 0800 043 8838  
E-MAIL: INFO@FLUENT-ADS.CO.UK  
WEB: FLUENT-ADS.CO.UK

22 York Road. Sutton

Existing Floor Plans

Scale @ A3  
1 : 100

Date  
12.08.2024

Drawn by  
SZ


Drawing number  
P.M.200

Project number  
2239


Rev  
B

Key:

- Existing    Proposed    SVP    Boundary line
- Existing drainage    Proposed drainage    Overhead

 

No.	Description	Date
A	First draft	18.08.24
B	Client's comments (3)	19.09.24

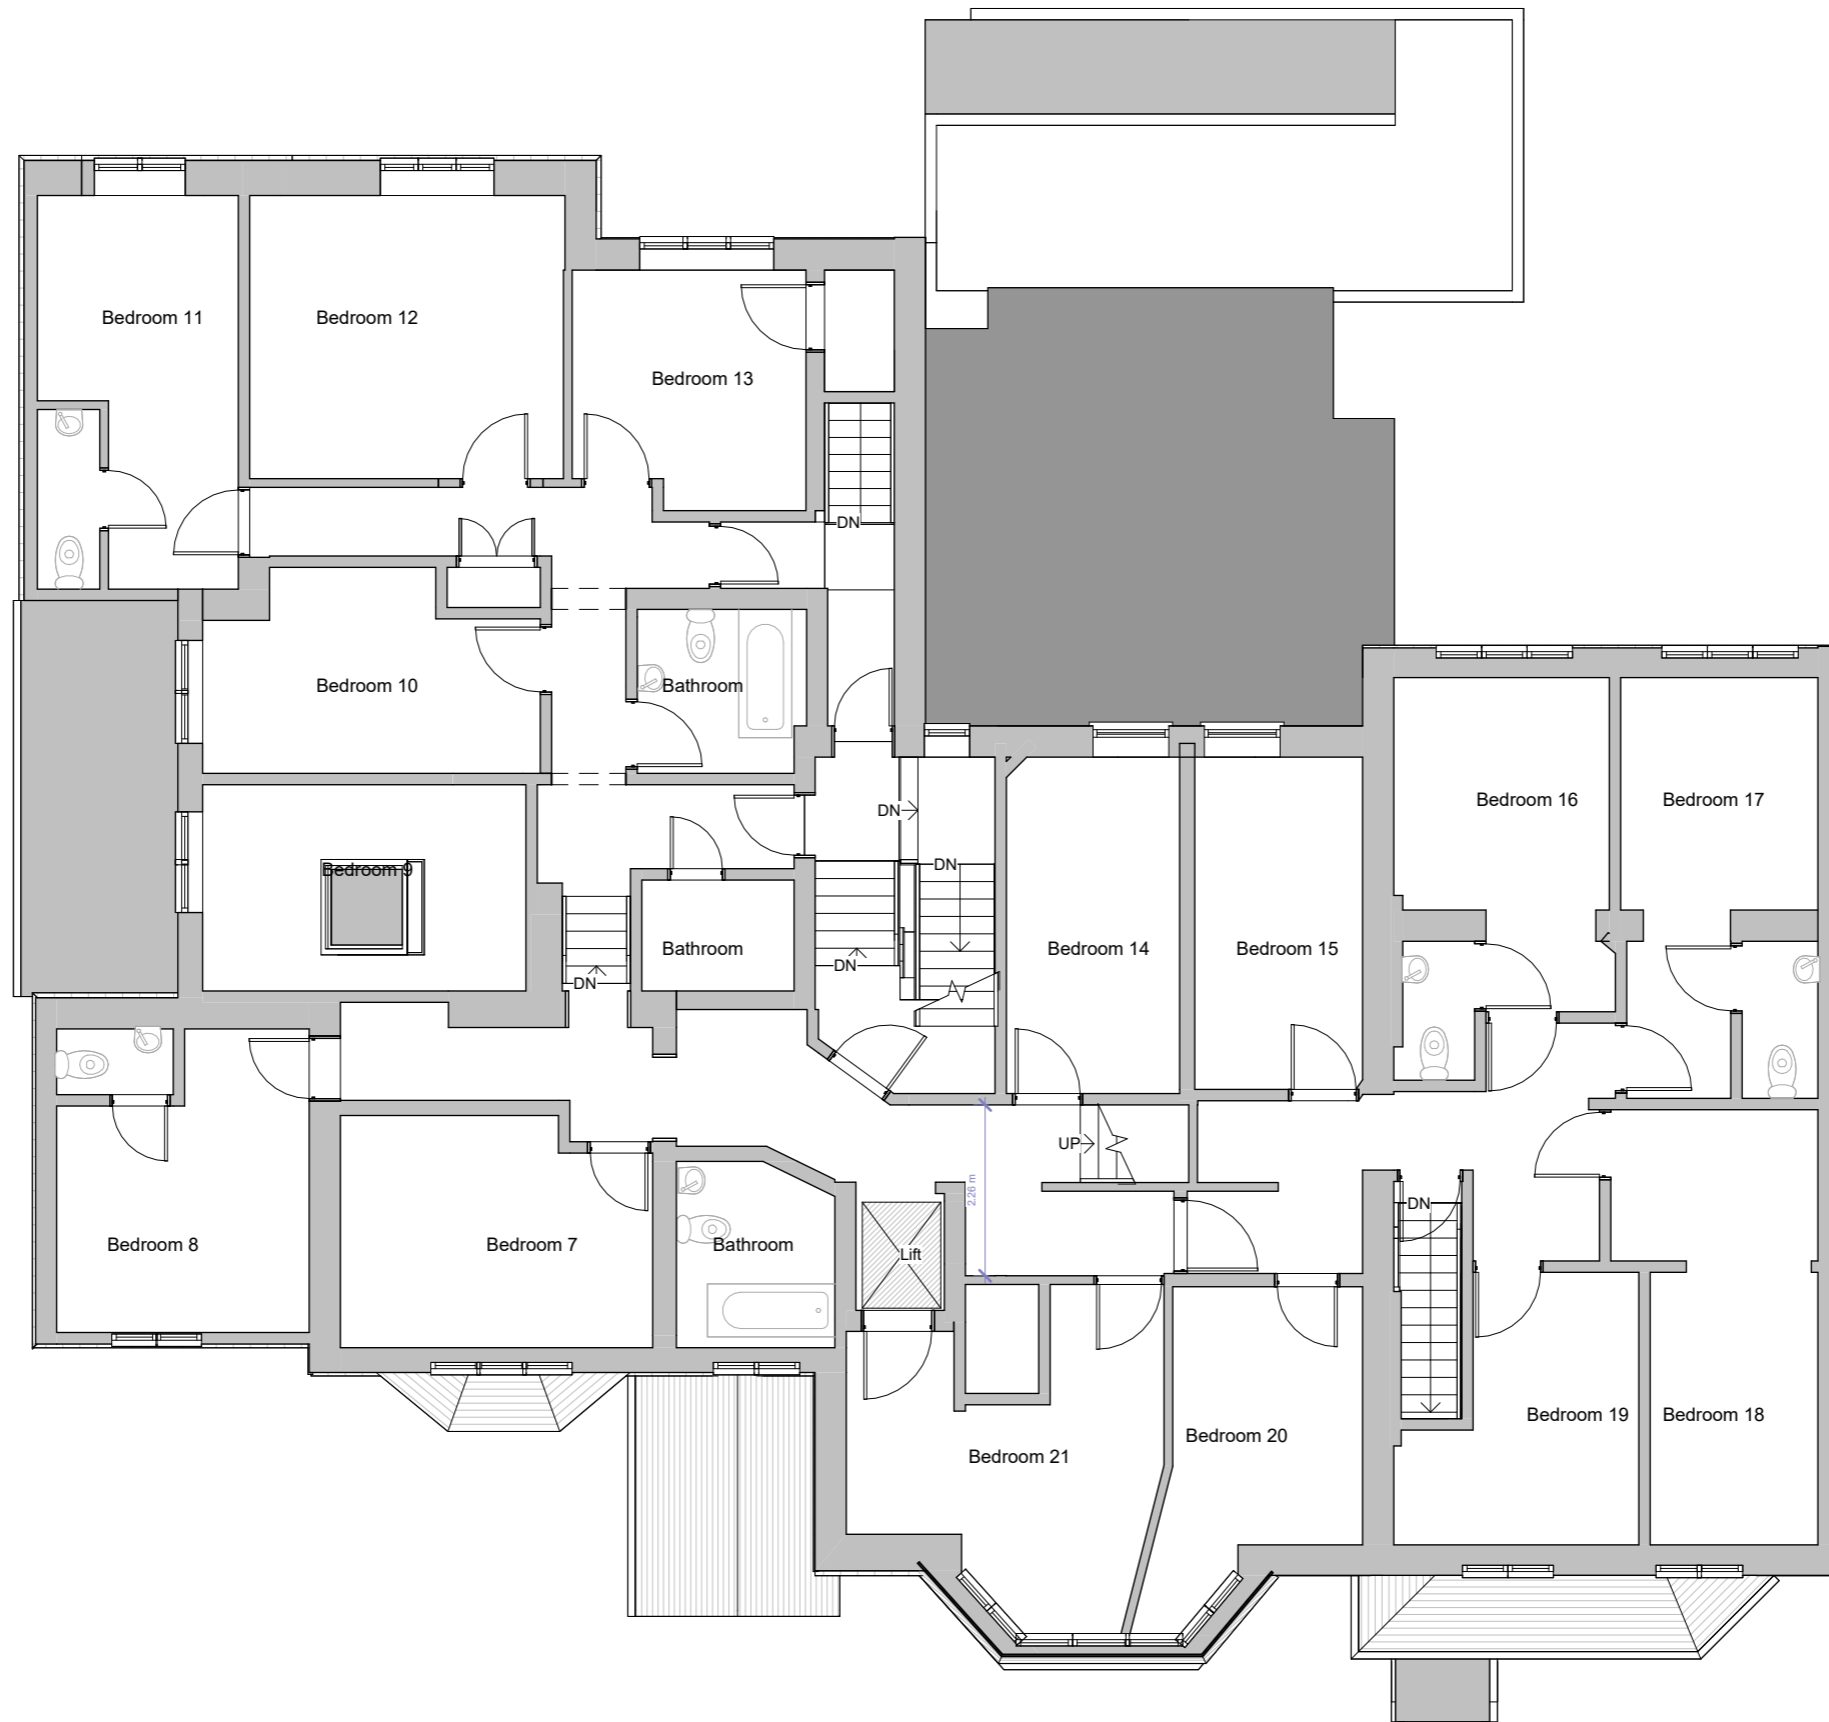

First Floor



22 York Road. Sutton
Existing Floor Plans

Scale @ A3 1 : 100
Date 12.08.2024
Drawn by SZ


Drawing number P.M.201
Project number 2239
Rev B

Key:

- Existing (grey line)
- Proposed (dark grey line)
- SVP (circle with cross)
- Boundary line (red dashed line)
- Existing drainage (orange dashed line)
- Proposed drainage (green dashed line)
- Overhead (grey dashed line)

GRAPHIC SCALE: 1:100

No.	Description	Date
A	First draft	18.08.24
B	Client's comments (3)	19.09.24

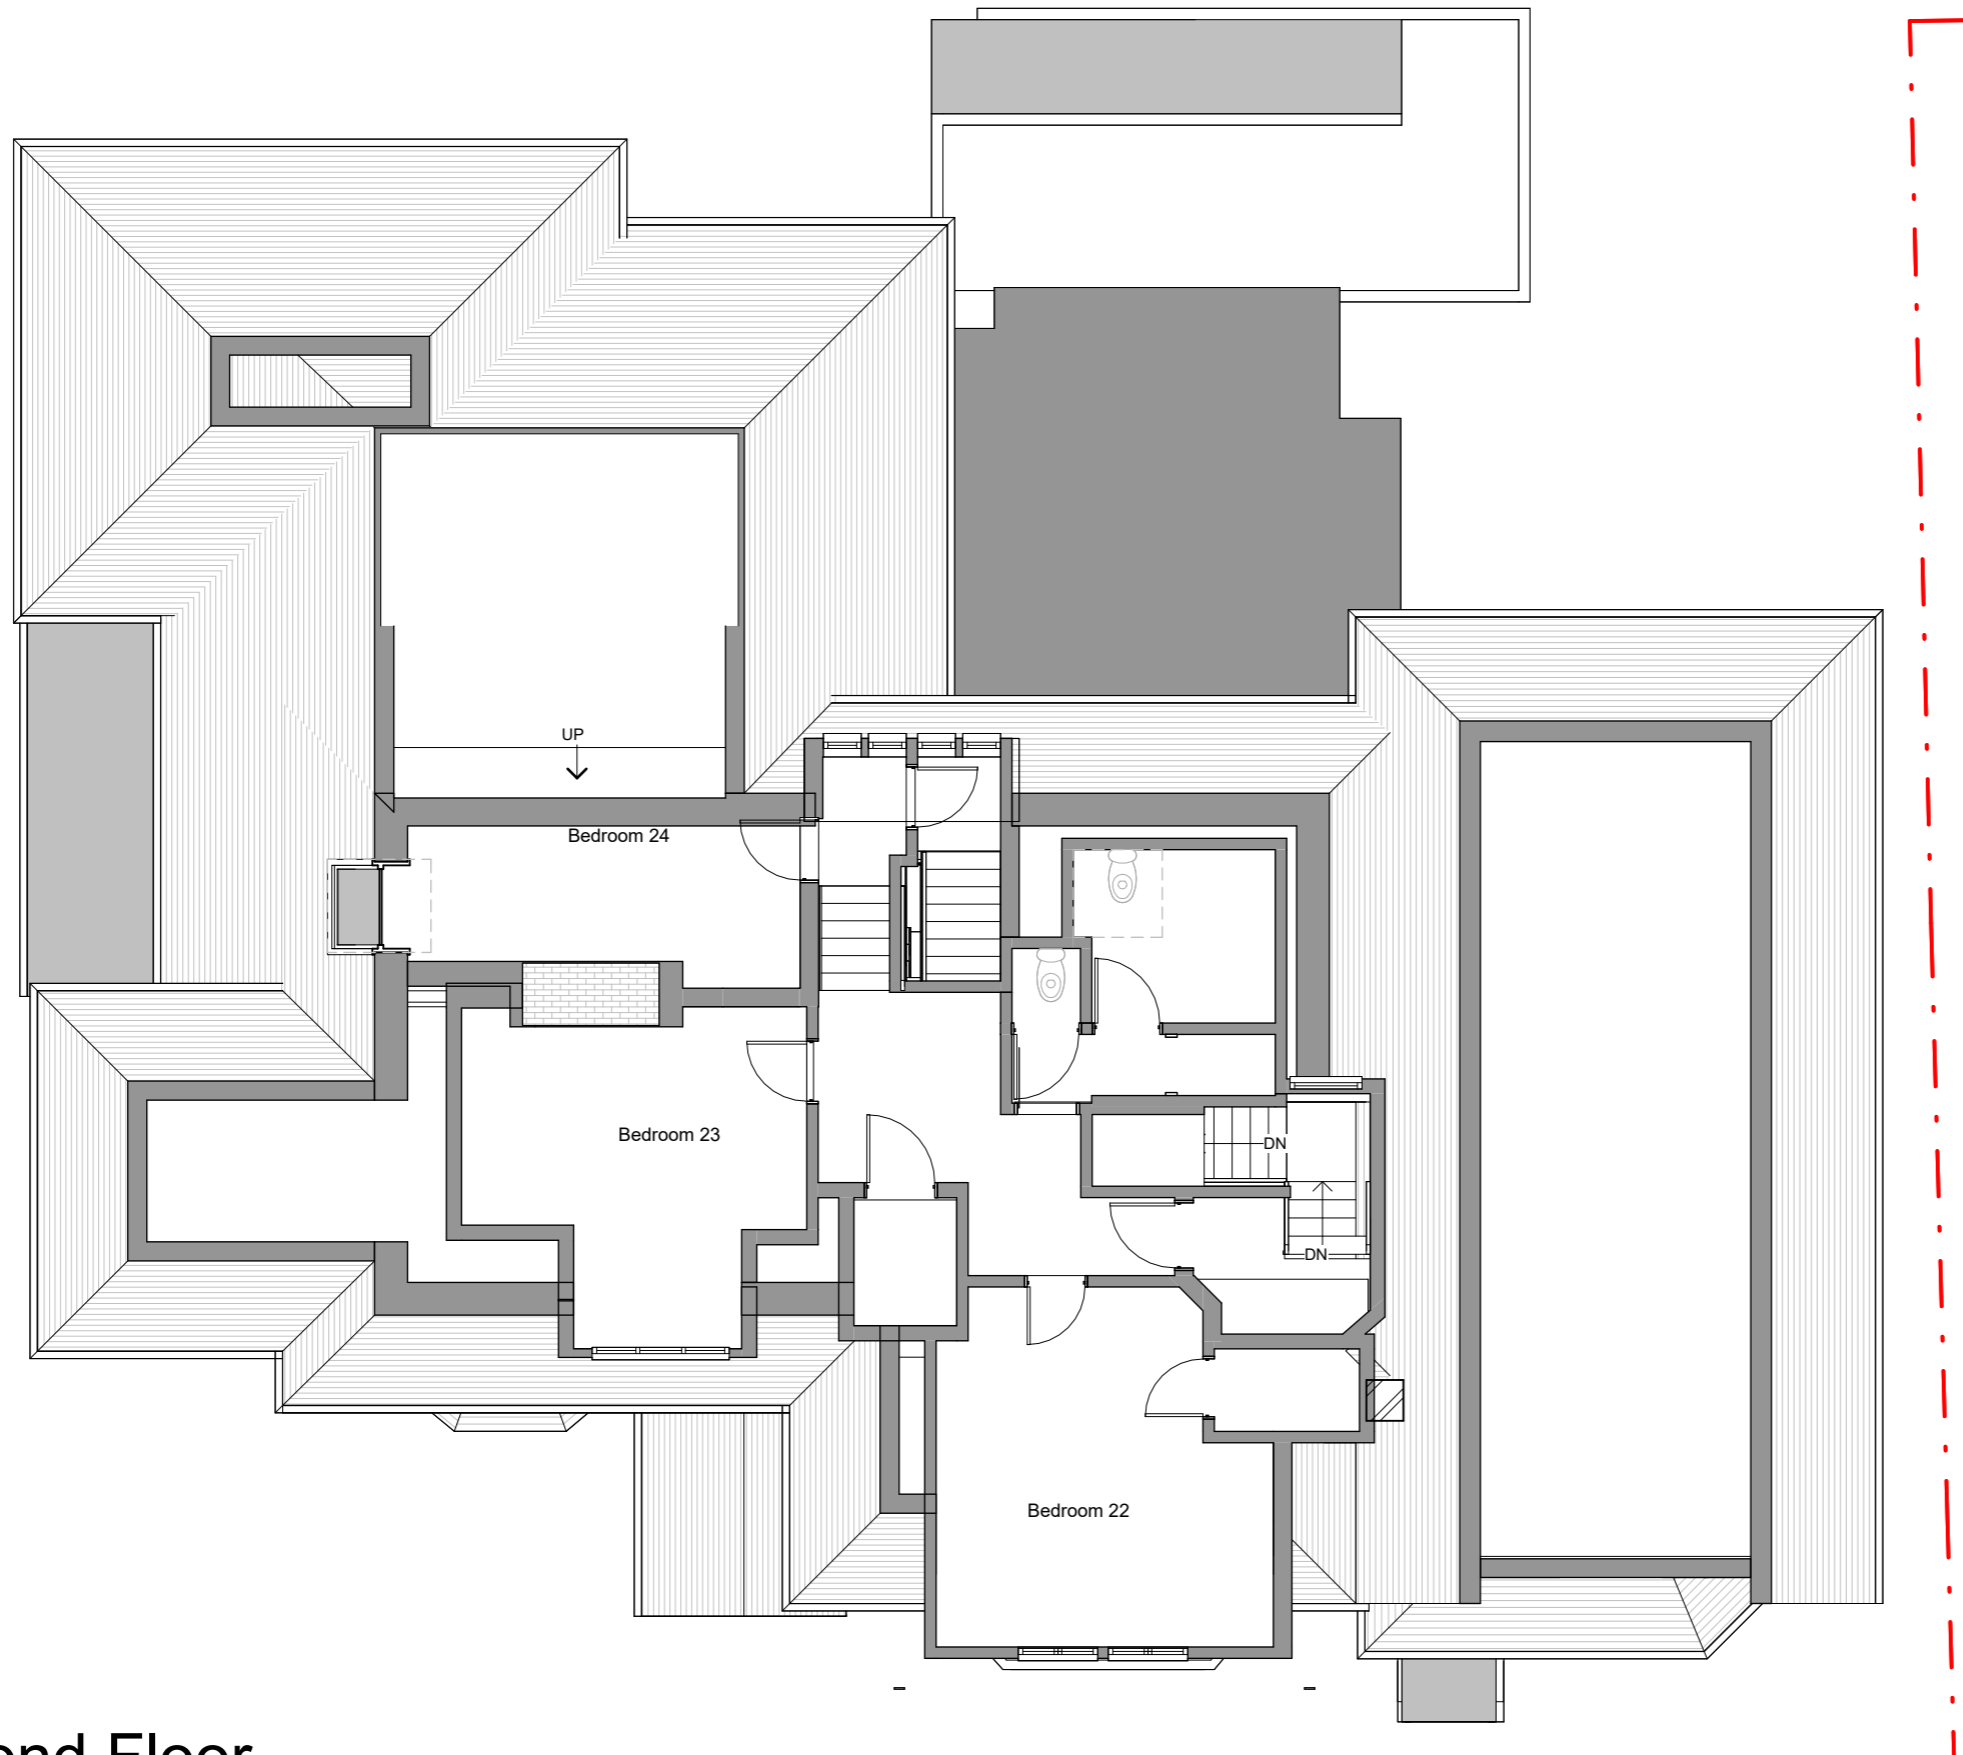

## Second Floor



**FLUENT**  
ARCHITECTURAL DESIGN SERVICES  
TEL: 0800 043 8838  
E-MAIL: INFO@FLUENT-ADS.CO.UK  
WEB: FLUENT-ADS.CO.UK

22 York Road. Sutton

Existing Floor Plans

Scale @ A3  
1 : 100

Date  
12.08.2024

Drawn by  
SZ


Drawing number  
P.M.202

Project number  
2239


Rev  
A

Key:

Existing Proposed SVP Boundary line  
Existing drainage Proposed drainage Overhead

 

No.	Description	Date
A	First draft	18.08.24

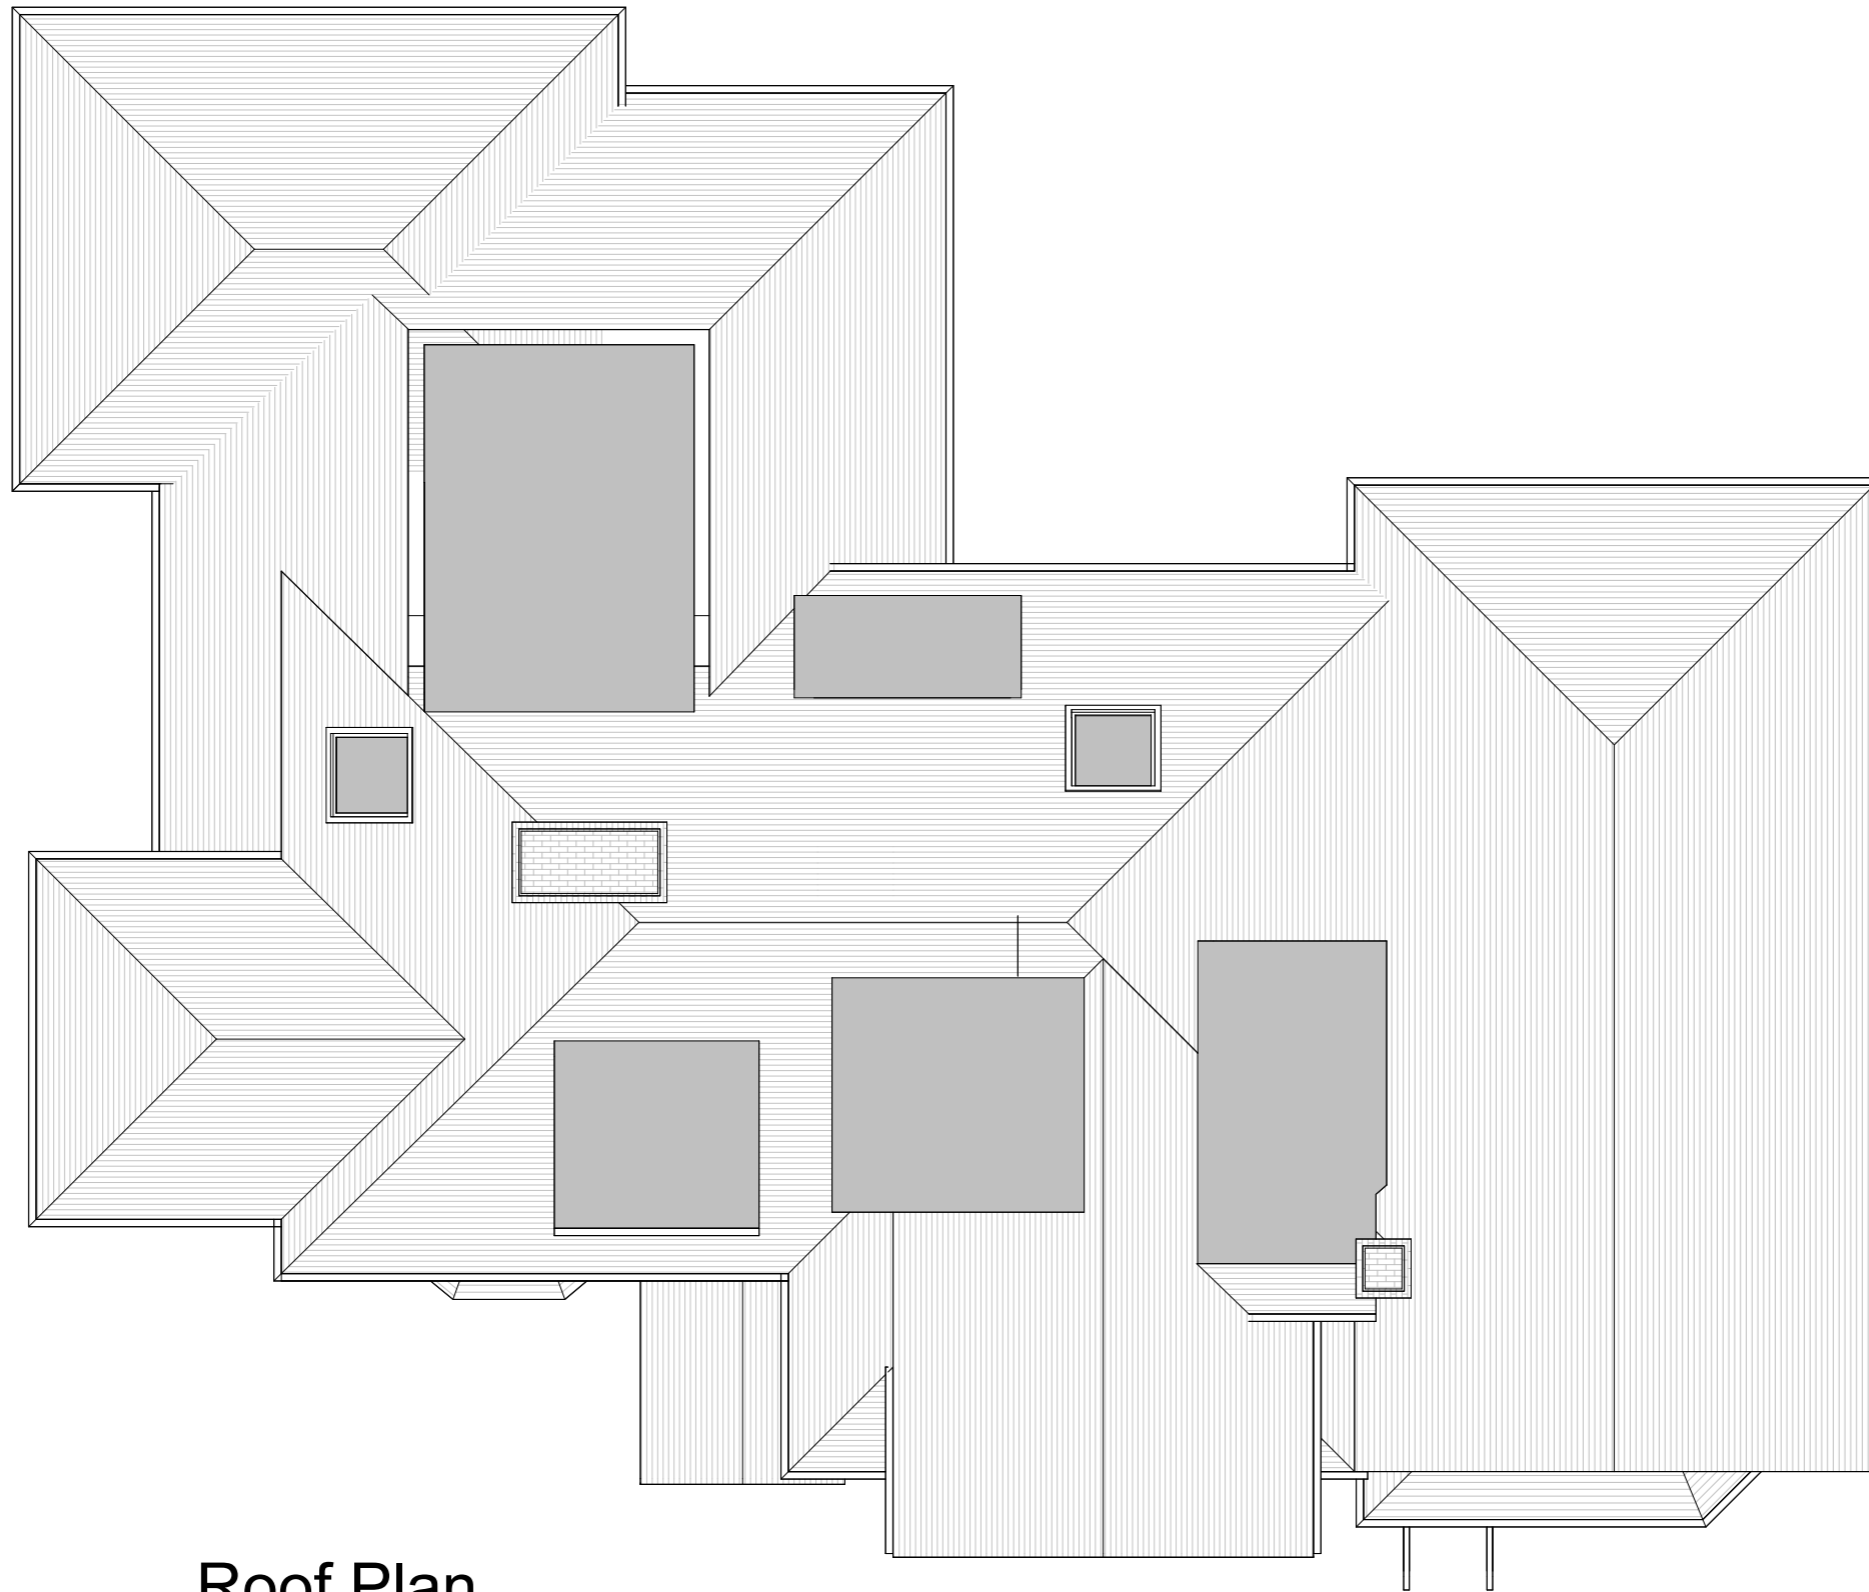

Roof Plan



**FLUENT**  
ARCHITECTURAL DESIGN SERVICES  
TEL: 0800 043 8838  
E-MAIL: INFO@FLUENT-ADS.CO.UK  
WEB: FLUENT-ADS.CO.UK

22 York Road. Sutton
Existing Floor Plans

Scale @ A3 1 : 100
Date 12.08.2024
Drawn by SZ

Drawing number P.M.203
Project number 2239
Rev A

Key:


- Existing
- Proposed
- SVP
- Boundary line
- Existing drainage
- Proposed drainage
- Overhead

GRAPHIC SCALE: 1:100

No.	Description	Date
A	First draft	18.08.24



Front Elevation

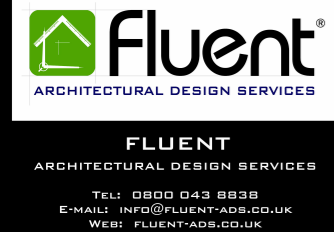

22 York Road. Sutton	Scale @ A3 1 : 100	Drawing number P.M.300
Existing Elevations	Date 12.08.2024	Project number 2239
	Drawn by SZ	Rev A

Scale @ A3 1 : 100	Drawing number P.M.300
Date 12.08.2024	Project number 2239
Drawn by SZ	Rev A

Key:

- Existing
- Proposed
- SVP
- Boundary line
- Existing drainage
- Proposed drainage
- Overhead

GRAPHIC SCALE: 1:100

No.	Description	Date
A	First draft	18.08.24



Rear Elevation



22 York Road. Sutton

Existing Elevations

Scale @ A3  
1 : 100

Date  
12.08.2024

Drawn by  
SZ


Drawing number  
P.M.301

Project number  
2239

Rev  
A

Key:

Existing Proposed SVP Boundary line  
Existing drainage Proposed drainage Overhead

 

No.	Description	Date
A	First draft	18.08.24

**FLUENT**  
ARCHITECTURAL DESIGN SERVICES  
TEL: 0800 043 8838  
E-MAIL: INFO@FLUENT-ADS.CO.UK  
WEB: FLUENT-ADS.CO.UK





Side 1 Elevation



**FLUENT**  
ARCHITECTURAL DESIGN SERVICES  
TEL: 0800 043 8838  
E-MAIL: INFO@FLUENT-ADS.CO.UK  
WEB: FLUENT-ADS.CO.UK

22 York Road. Sutton	Scale @ A3 1 : 100	Drawing number P.M.302
Existing Elevations	Date 12.08.2024	Project number 2239
	Drawn by SZ	Rev A


Scale @ A3 1 : 100	Drawing number P.M.302
Date 12.08.2024	Project number 2239
Drawn by SZ	Rev A

Key:

- Existing
- Proposed
- SVP
- Boundary line
- Existing drainage
- Proposed drainage
- Overhead

GRAPHIC SCALE: 1:100

No.	Description	Date
A	First draft	18.08.24

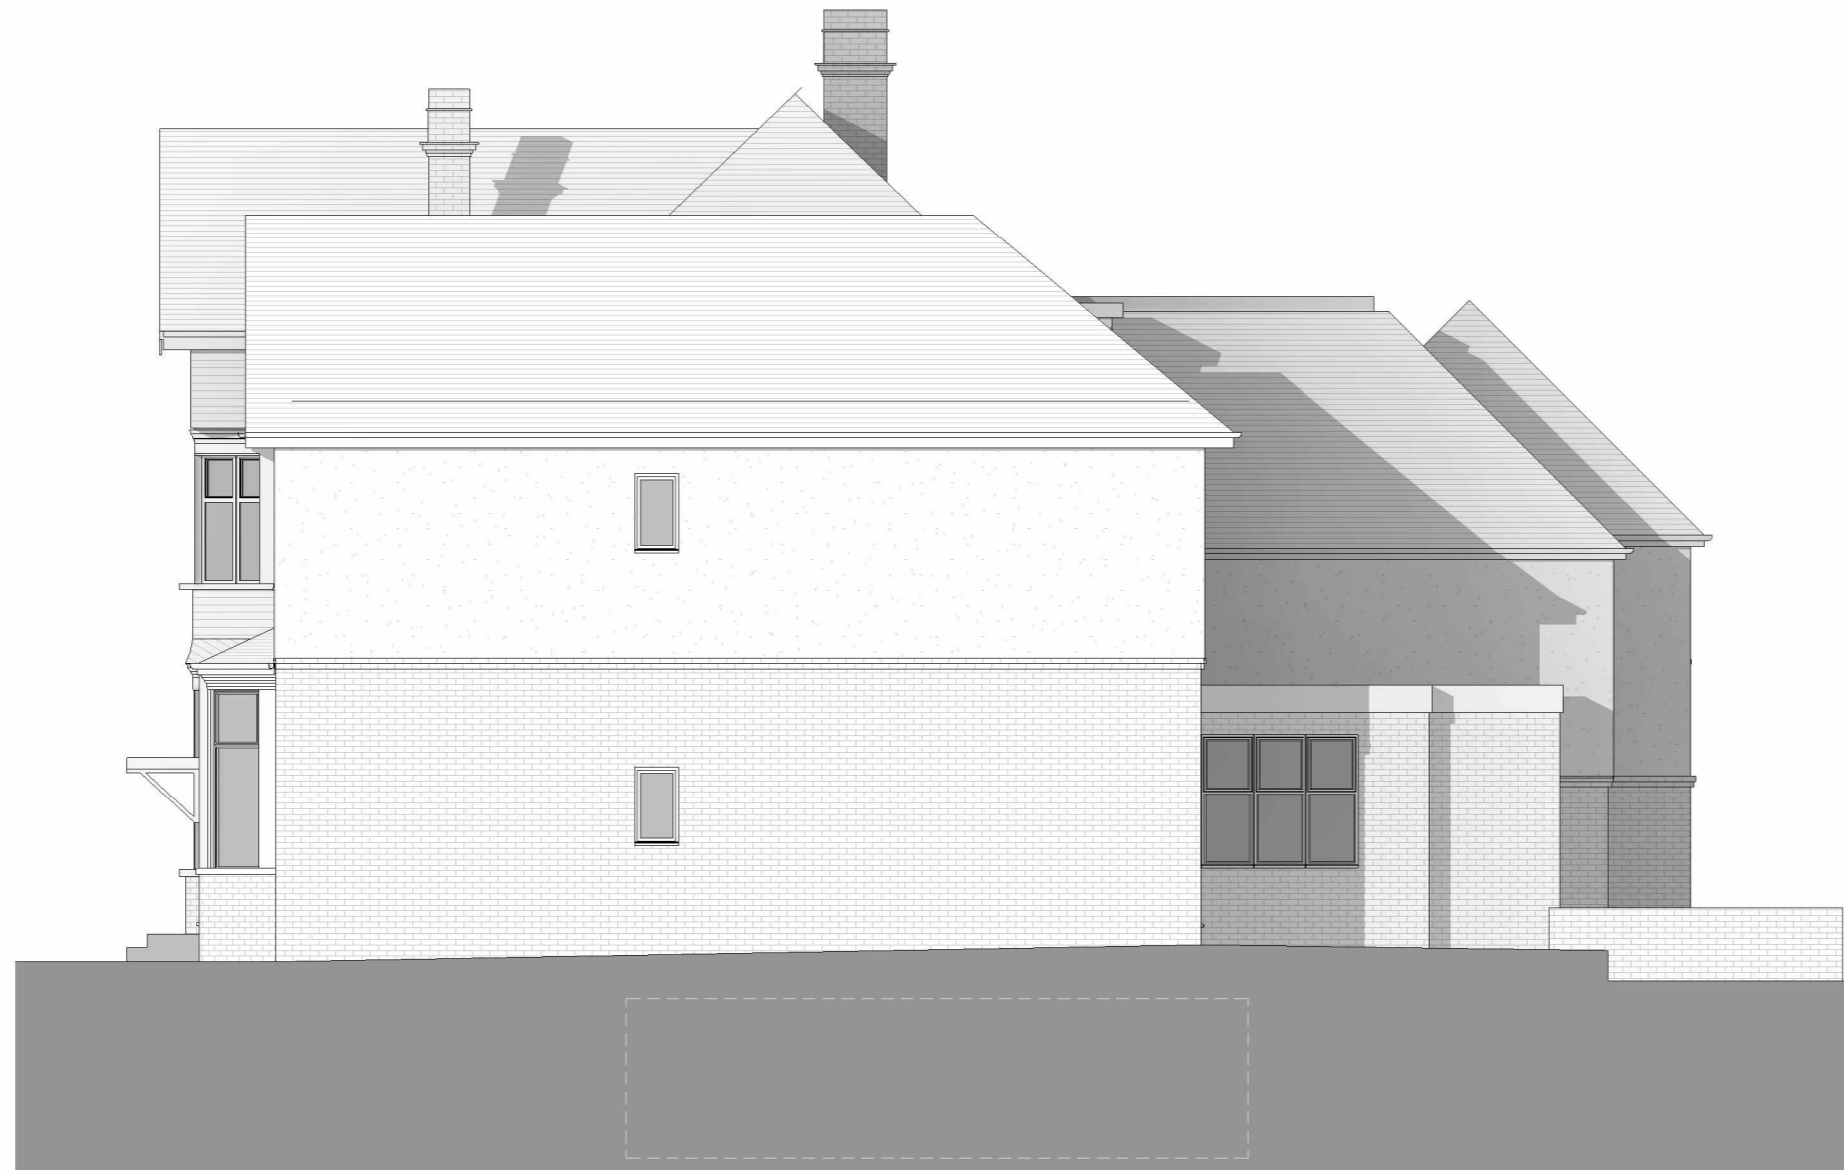

Side 2 Elevation

22 York Road. Sutton
Existing Elevations

Scale @ A3 1 : 100
Date 12.08.2024
Drawn by SZ



Drawing number P.M.303
Project number 2239
Rev B

Key:

- Existing
- Proposed
- SVP
- Boundary line
- Existing drainage
- Proposed drainage
- Overhead

GRAPHIC SCALE: 1:100



No.	Description	Date
A	First draft	18.08.24
B	Client's comments (3)	19.09.24

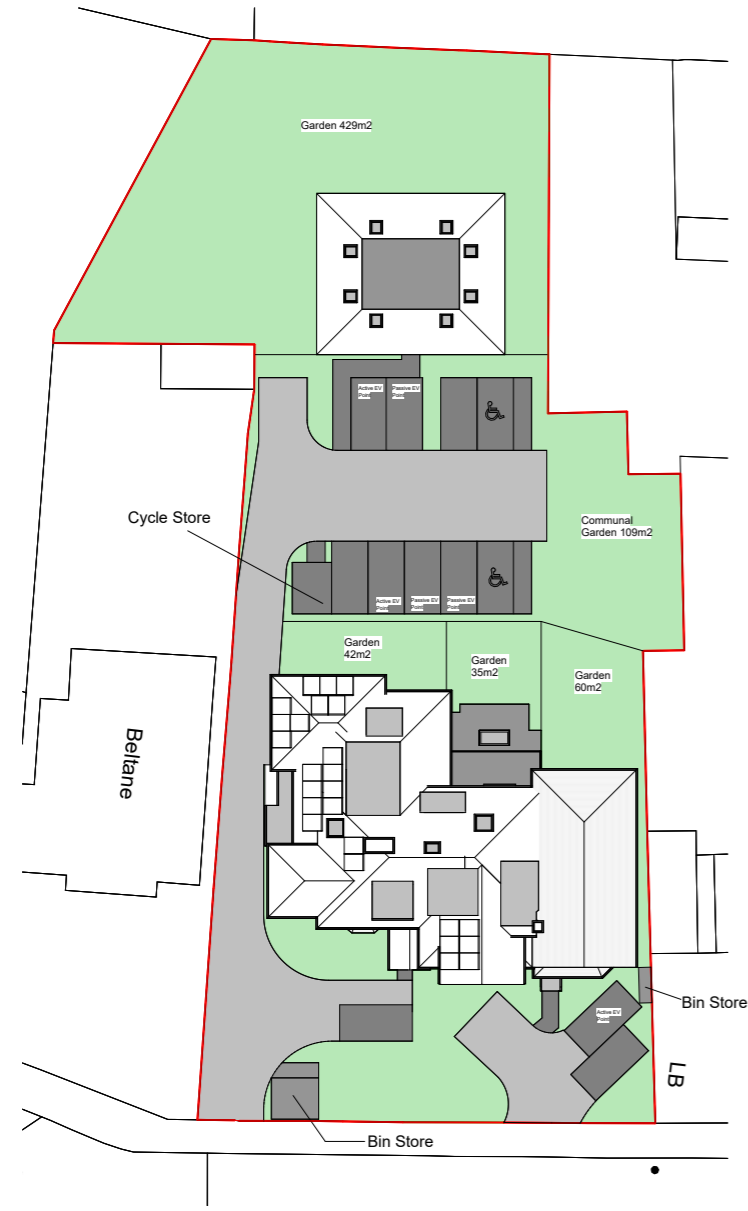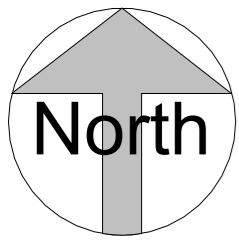


Site Plan



3D View 1

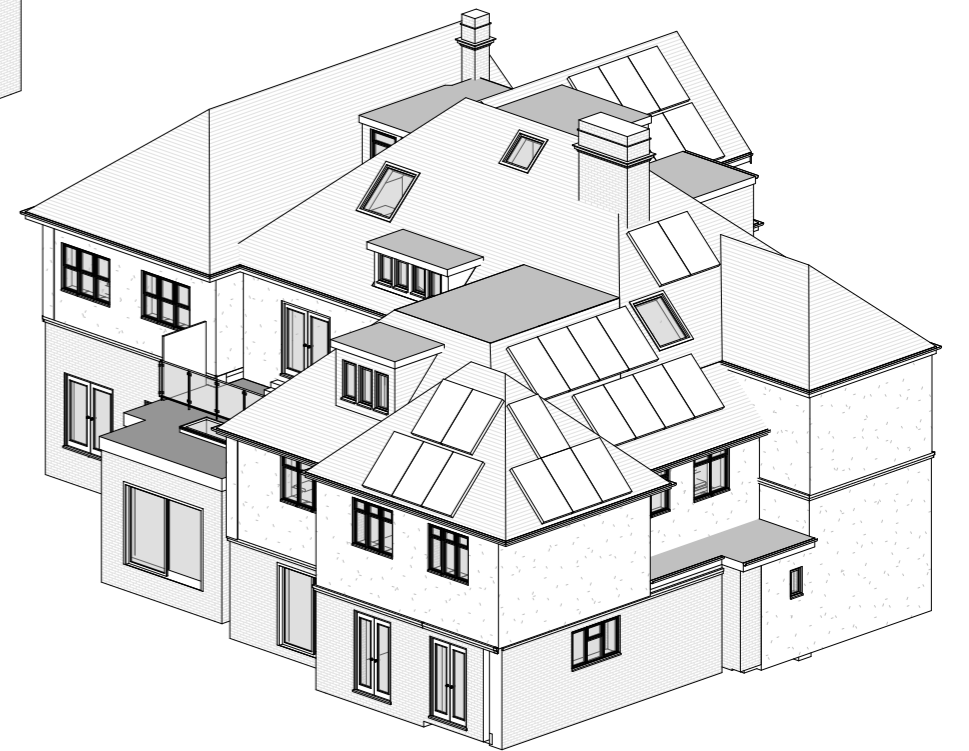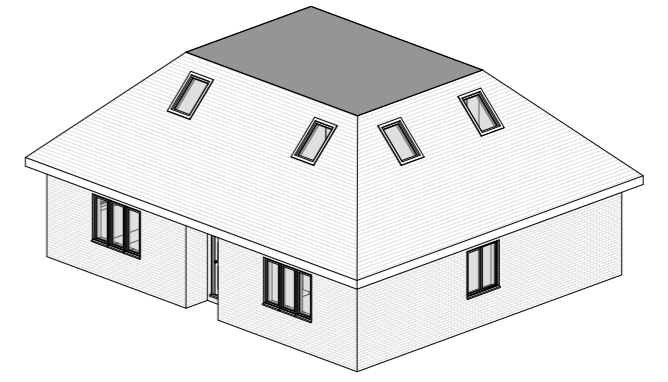

3D View 2

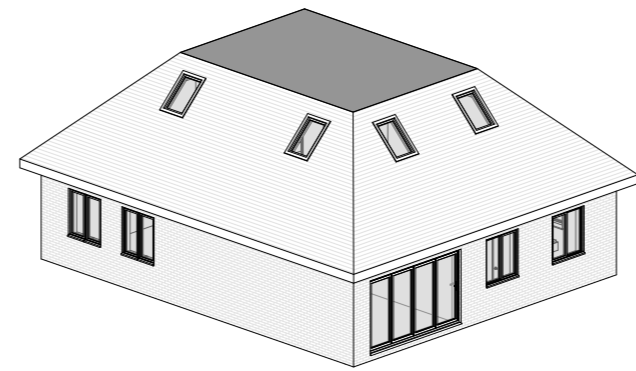

22 York Road. Sutton

Proposed Site Plan and 3D Views



Scale @ A3 As indicated	Drawing number P.M.400
Date 12.08.2024	Project number 2239
Drawn by NM	Rev G

Key:

- Existing (grey line)
- Proposed (black line)
- SVP (circle with cross)
- Boundary line (red dashed line)
- Existing drainage (orange dashed line)
- Proposed drainage (green dashed line)
- Overhead (grey dashed line)

GRAPHIC SCALE 1:500

No.	Description	Date
A	First draft	18.08.24
B	Client's comments (1)	22.08.24
C	Client's comments (2)	17.09.24
D	Client's comments (3)	19.09.24
E	Drawing amended	24.09.24
F	Drawing amended	05.10.24
G	Drawing amended	16.10.24

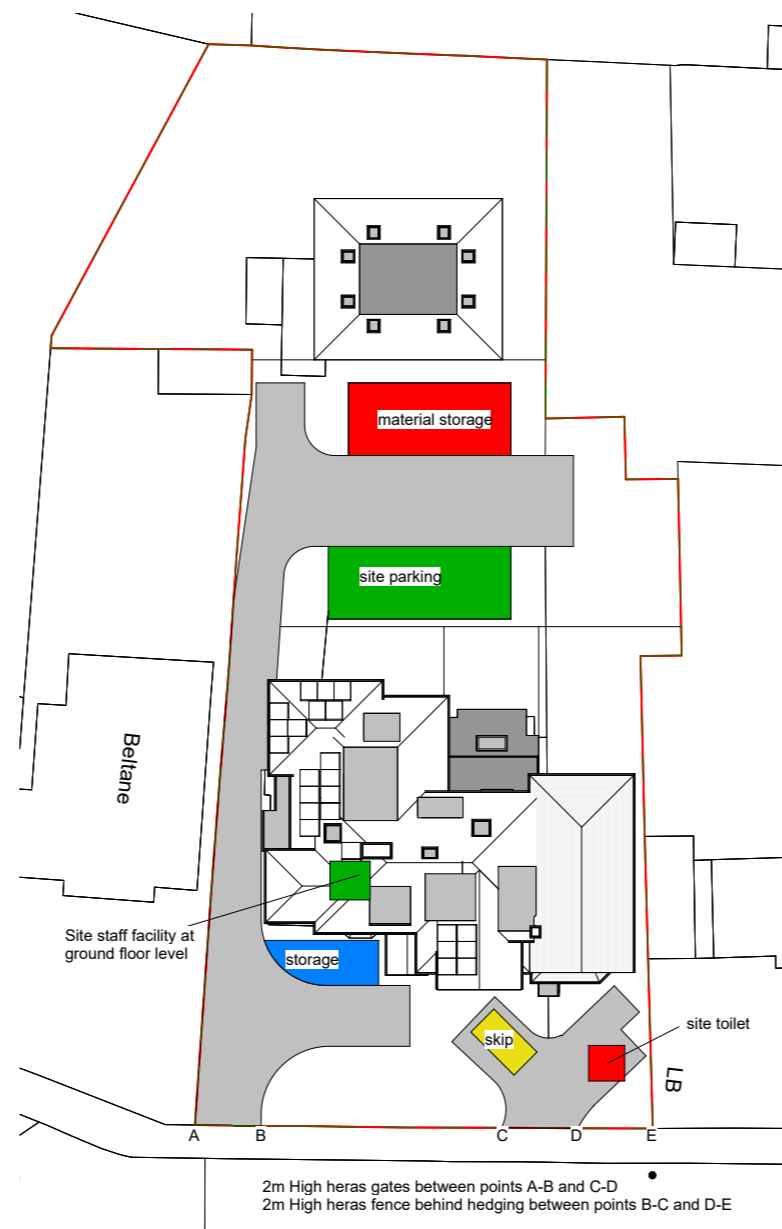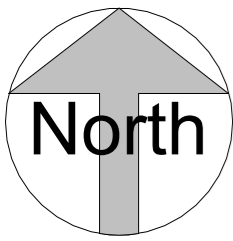

22 York Road. Sutton

Site Installation Plan

Scale @ A3  
As indicated  
Date 12.08.2024  
Drawn by NM


Drawing number P.M.401  
Project number 2239  
Rev A

Key:

- Existing (grey line)
- Proposed (dark grey line)
- SVP (circle with cross)
- Boundary line (red line)
- Existing drainage (orange dashed line)
- Proposed drainage (green dashed line)
- Overhead (grey dashed line)

GRAPHIC SCALE 1:500

No.	Description	Date
A	Drawing amended	16.10.24

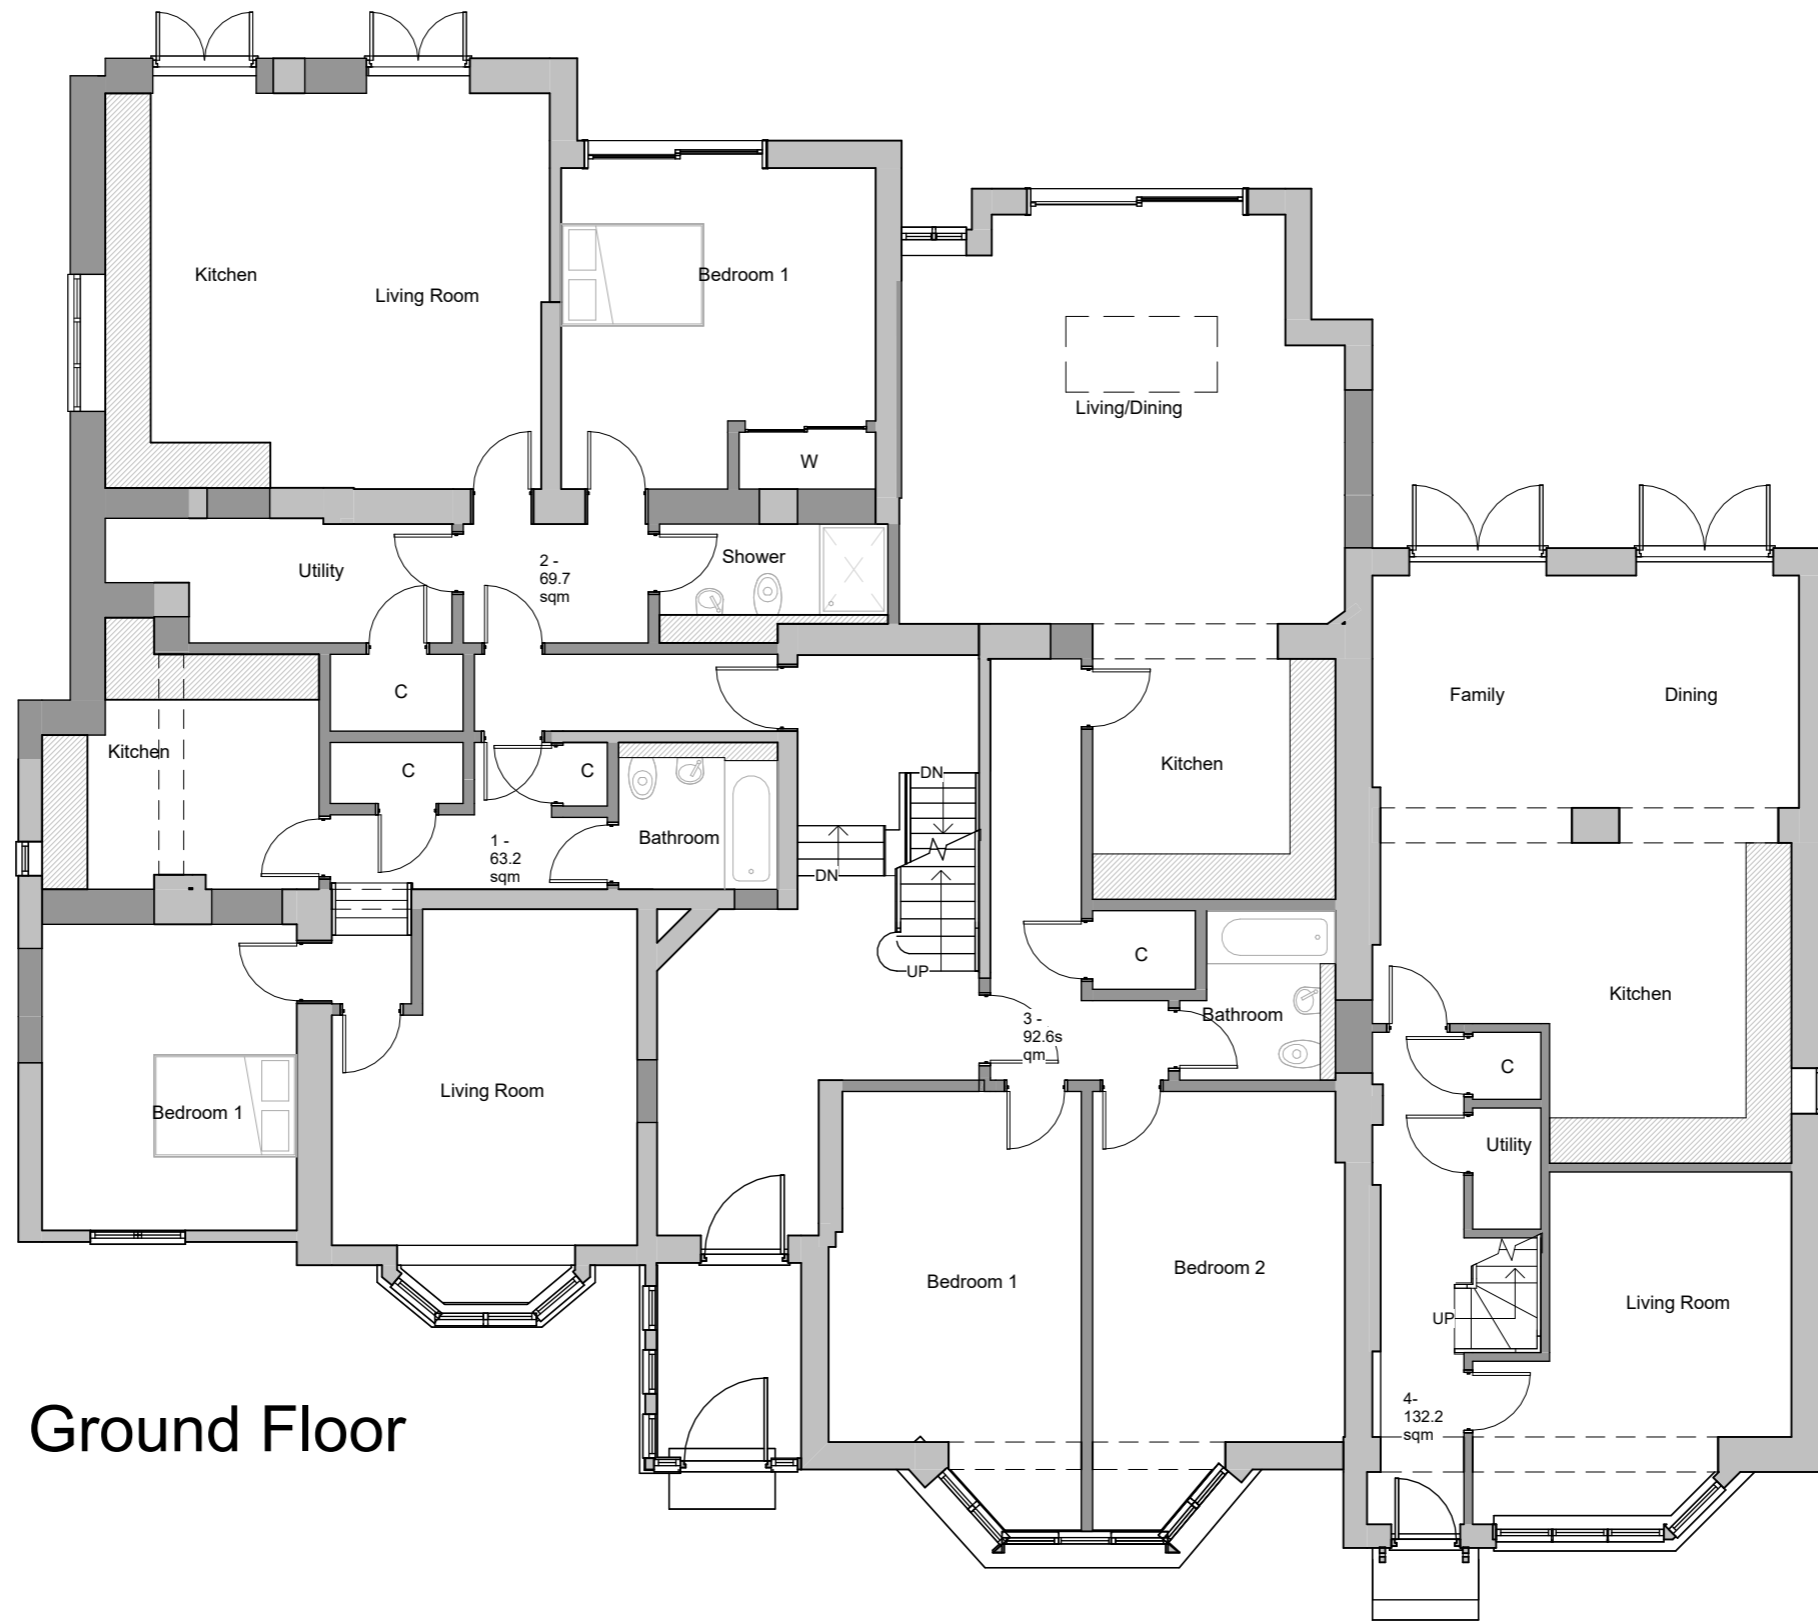

Ground Floor



**FLUENT**  
ARCHITECTURAL DESIGN SERVICES  
TEL: 0800 043 8838  
E-MAIL: INFO@FLUENT-ADS.CO.UK  
WEB: FLUENT-ADS.CO.UK

22 York Road. Sutton

Proposed Floor Plans

Scale @ A3  
1 : 100

Date  
12.08.2024

Drawn by  
NM


Drawing number  
P.M.500

Project number  
2239

Rev  
G

Key:

- Existing
- Proposed
- SVP
- Boundary line
- Overhead
- Proposed drainage
- Existing drainage

 

No.	Description	Date
A	First draft	18.08.24
B	Client's comments (1)	22.08.24
C	Client's comments (2)	17.09.24
D	Client's comments (3)	19.09.24
E	Drawing amended	24.09.24
F	Drawing amended	01.10.24
G	Drawing amended	05.10.24



**FLUENT**  
ARCHITECTURAL DESIGN SERVICES  
TEL: 0800 043 8838  
E-MAIL: INFO@FLUENT-ADS.CO.UK  
WEB: FLUENT-ADS.CO.UK

22 York Road. Sutton

Proposed Floor Plans

Scale @ A3  
1 : 100

Date  
12.08.2024

Drawn by  
XX

Drawing number  
P.M.501

Project number  
2239


Rev  
G

Key:

- Existing    Proposed    SVP    Boundary line
- Existing drainage    Proposed drainage    Overhead



No.	Description	Date
A	First draft	18.08.24
B	Client's comments (1)	22.08.24
C	Client's comments (2)	17.09.24
D	Client's comments (3)	19.09.24
E	Drawing amended	24.09.24
F	Drawing amended	01.10.24
G	Drawing amended	05.10.24

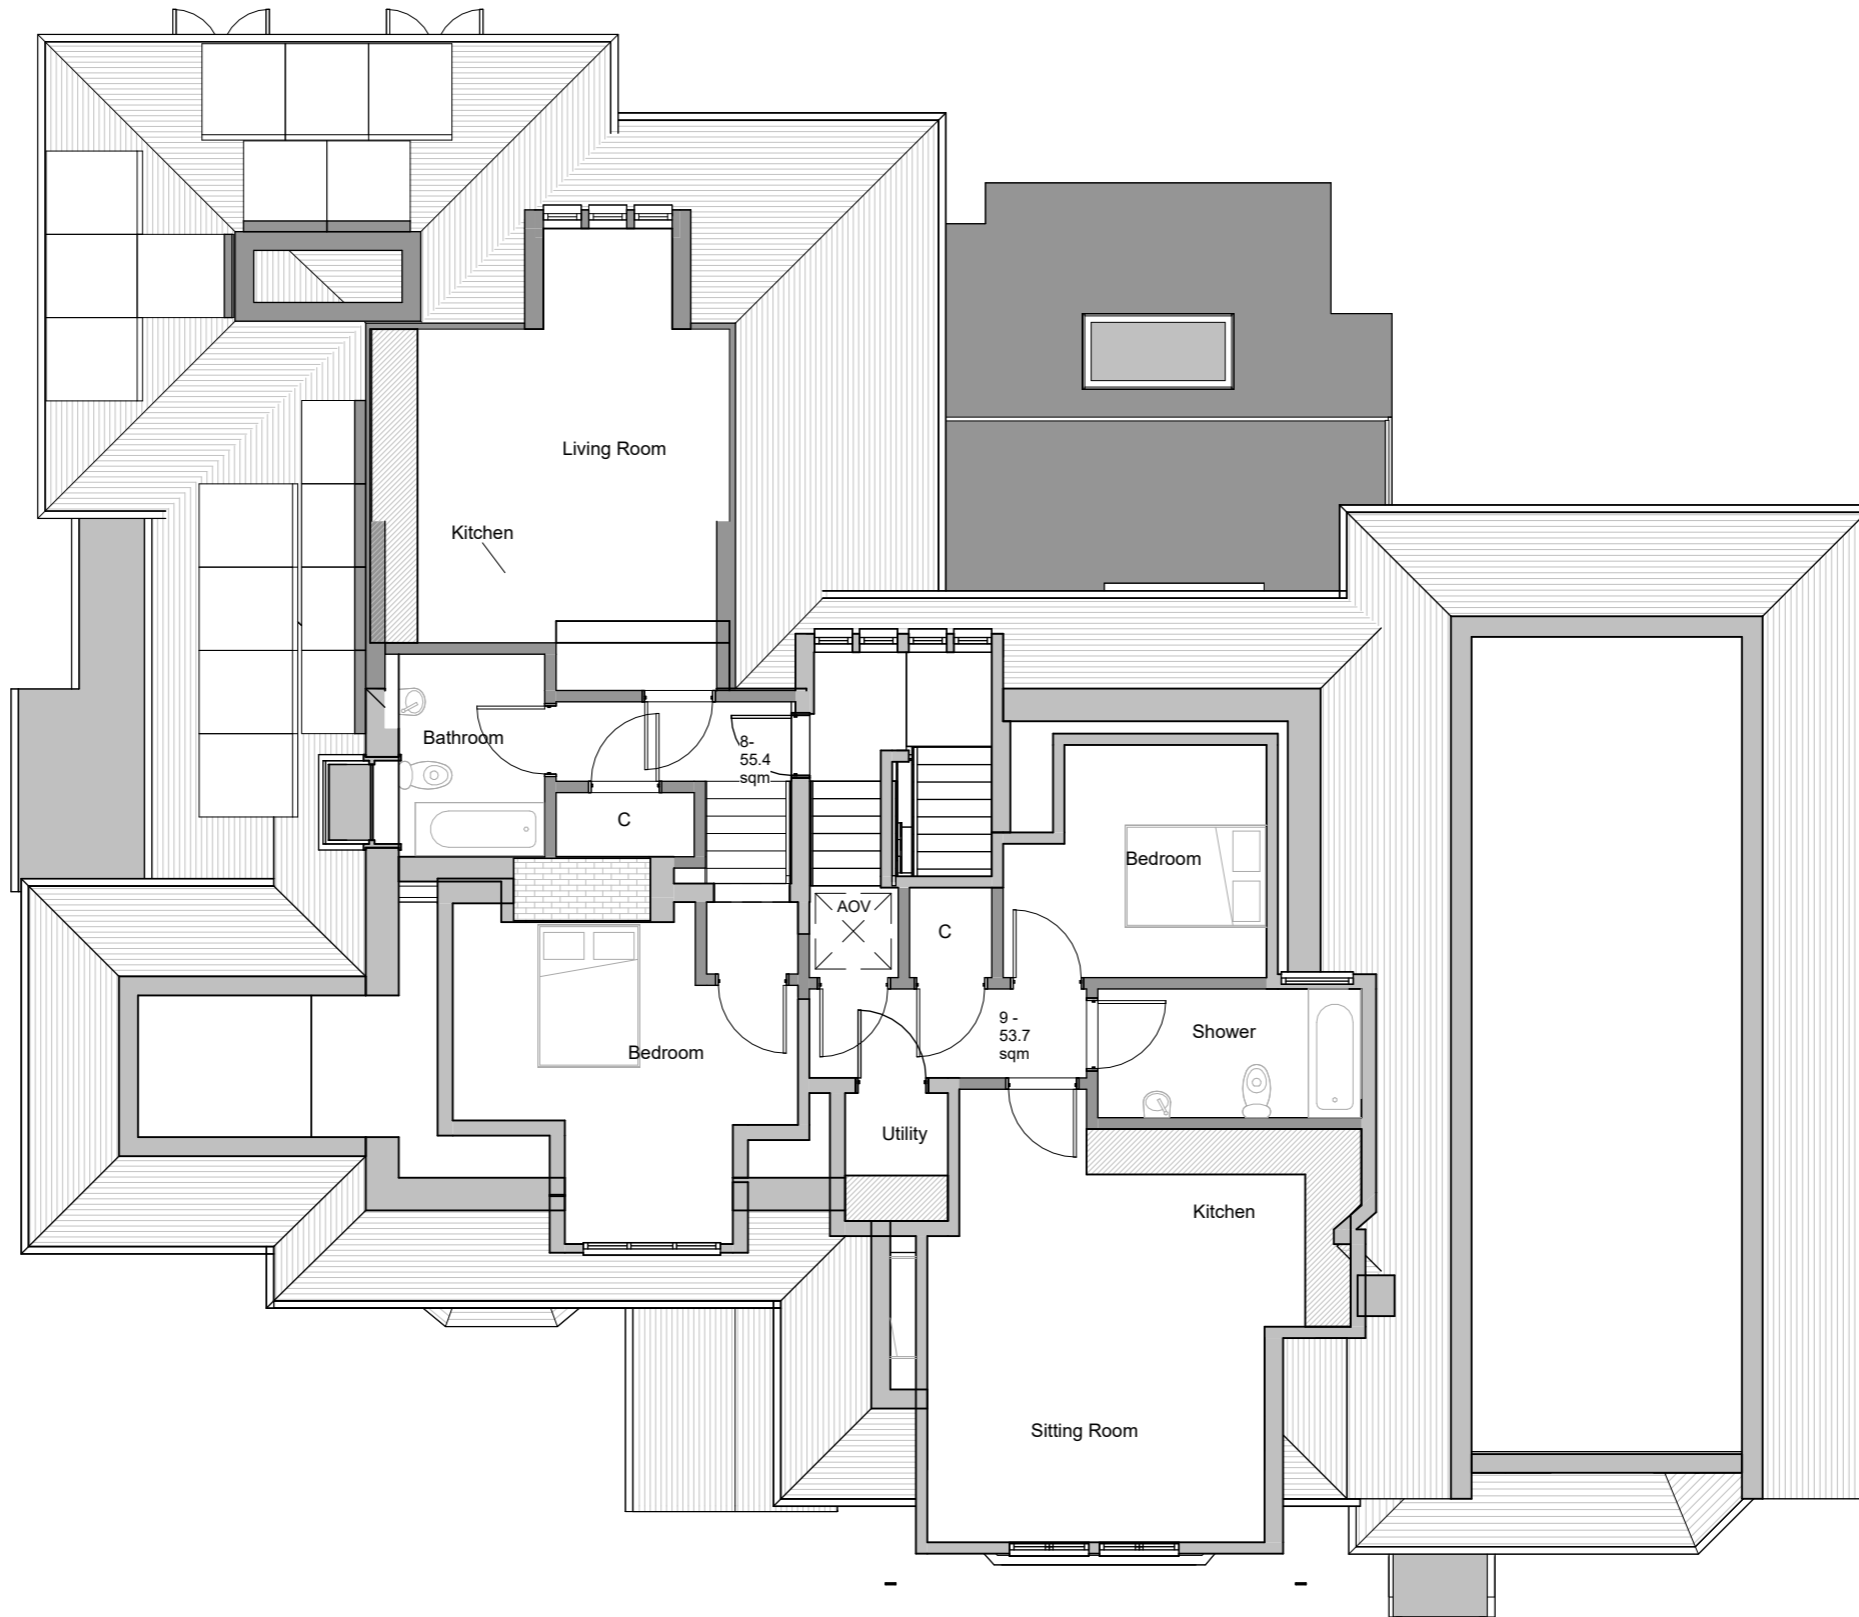

**FLUENT**  
ARCHITECTURAL DESIGN SERVICES  
TEL: 0800 043 8838  
E-MAIL: INFO@FLUENT-ADS.CO.UK  
WEB: FLUENT-ADS.CO.UK

22 York Road. Sutton

Proposed Floor Plans

Scale @ A3  
1 : 100

Date  
12.08.2024

Drawn by  
NM


Drawing number  
P.M.502

Project number  
2239


Rev  
F

Key:

- Existing
- Proposed
- + SVP
- Boundary line
- Existing drainage
- Proposed drainage
- Overhead

 

No.	Description	Date
A	First draft	18.08.24
B	Client's comments (1)	22.08.24
C	Client's comments (2)	17.09.24
D	Client's comments (3)	19.09.24
E	Drawing amended	24.09.24
F	Drawing amended	05.10.24

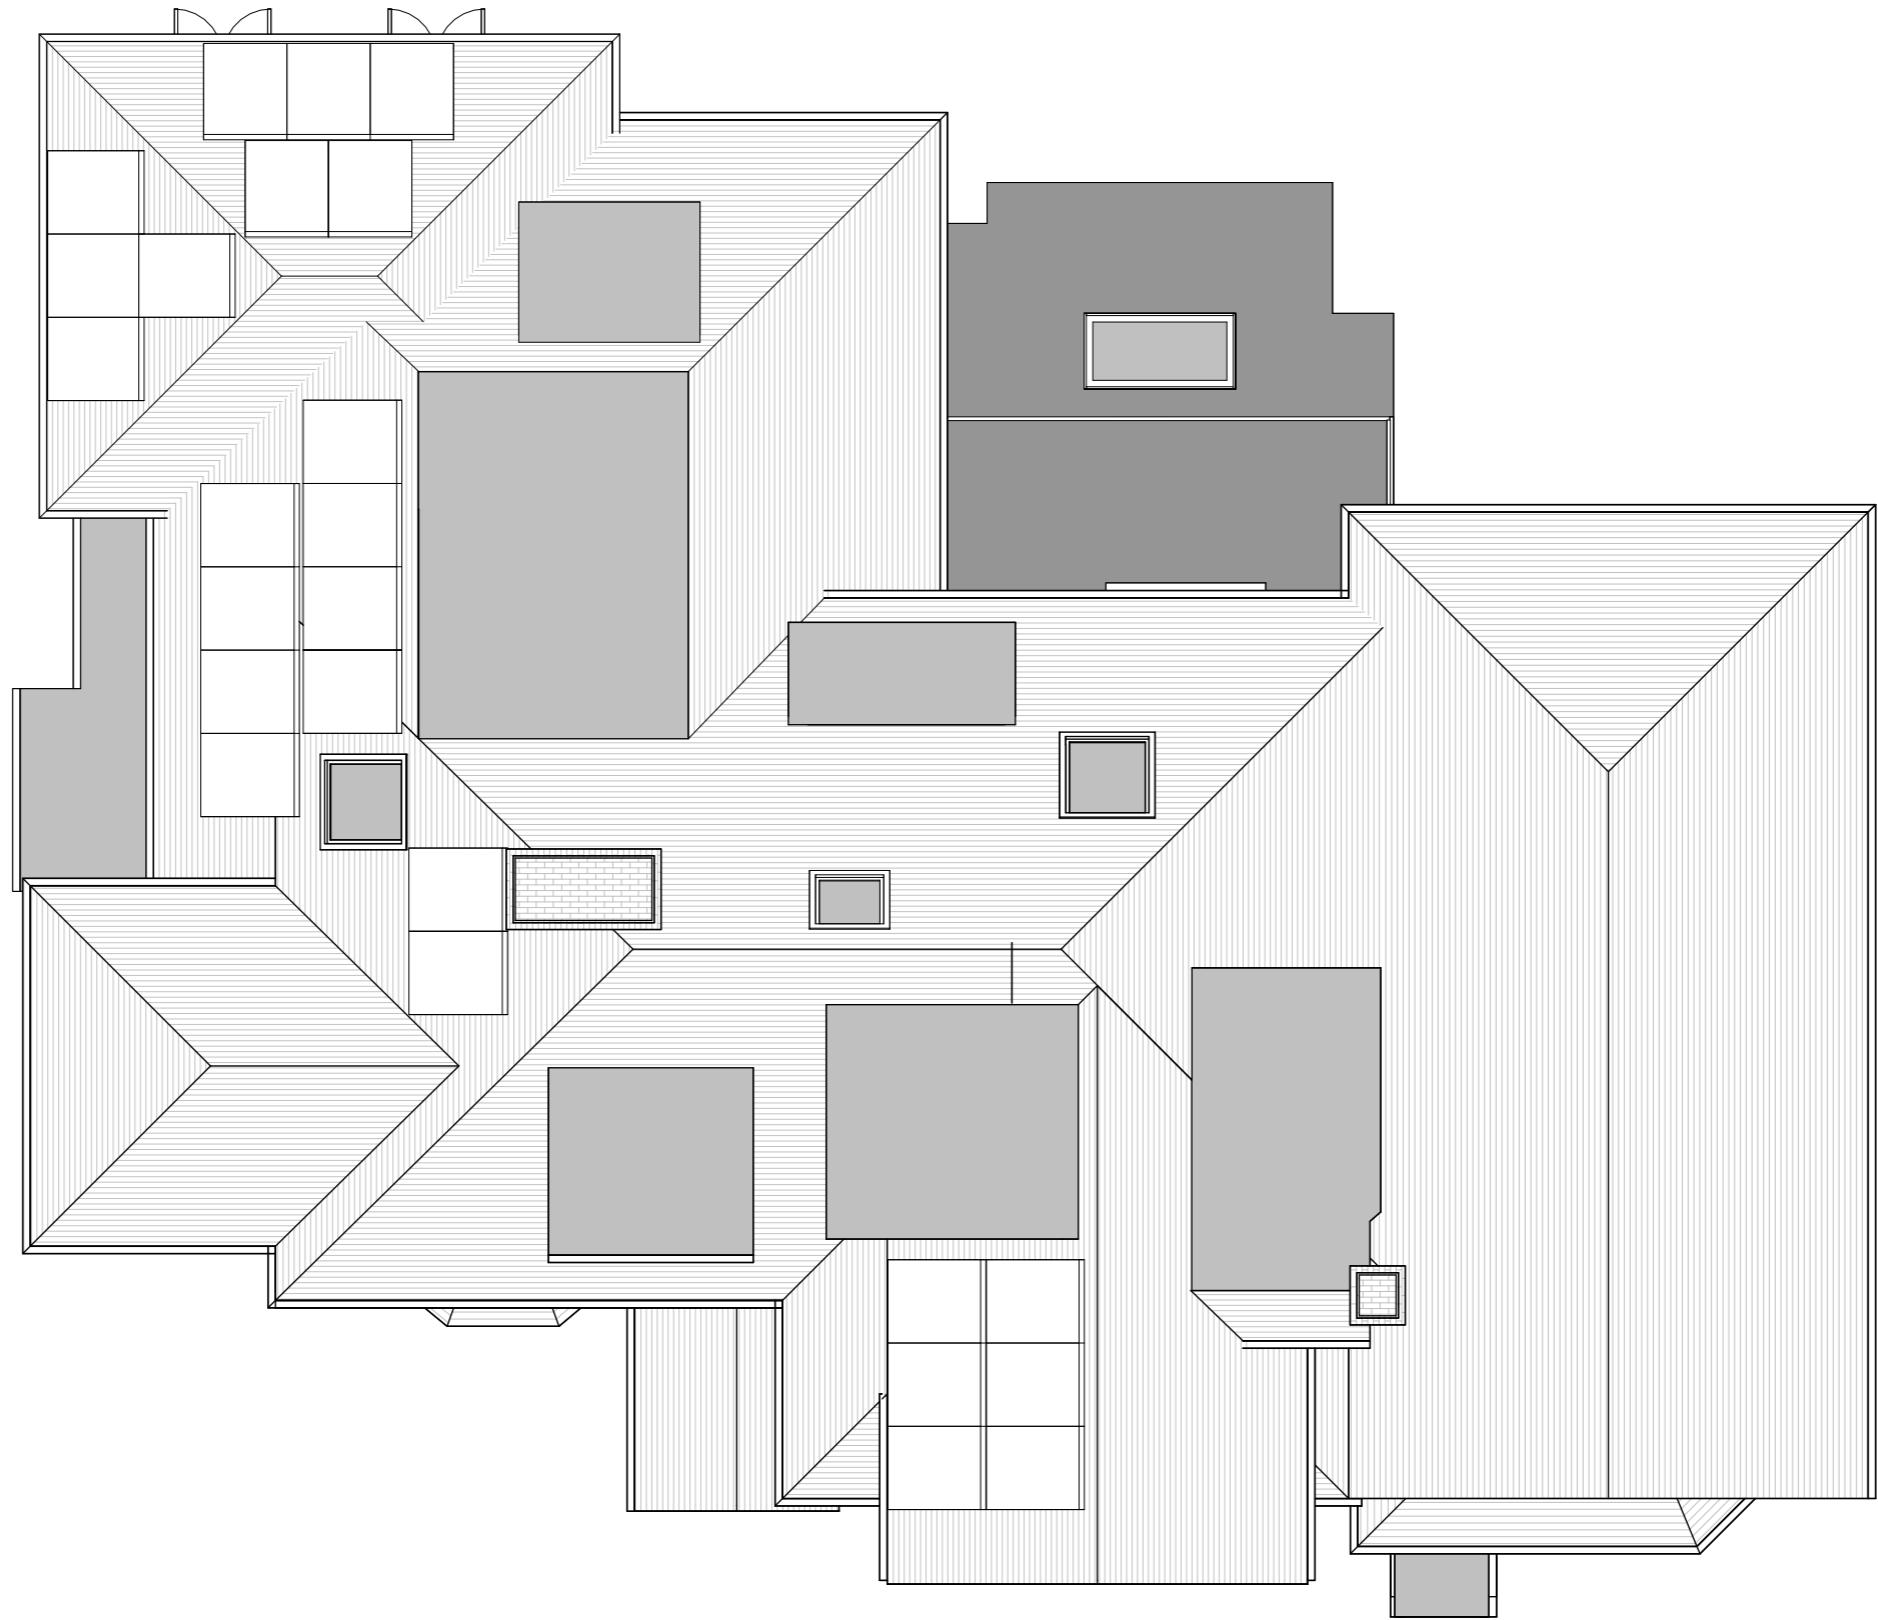

22 York Road. Sutton

Proposed Floor Plans

Scale @ A3  
1 : 100

Date  
12.08.2024

Drawn by  
NM


Drawing number  
P.M.503

Project number  
2239

Rev  
E

Key:



- Existing
- Proposed
- SVP
- Boundary line
- Overhead
- Proposed drainage
- Existing drainage

 

No.	Description	Date
A	First draft	18.08.24
B	Client's comments (1)	22.08.24
C	Client's comments (2)	17.09.24
D	Drawing amended	24.09.24
E	Drawing amended	05.10.24

**FLUENT**  
ARCHITECTURAL DESIGN SERVICES  
TEL: 0800 043 8838  
E-MAIL: INFO@FLUENT-ADS.CO.UK  
WEB: FLUENT-ADS.CO.UK



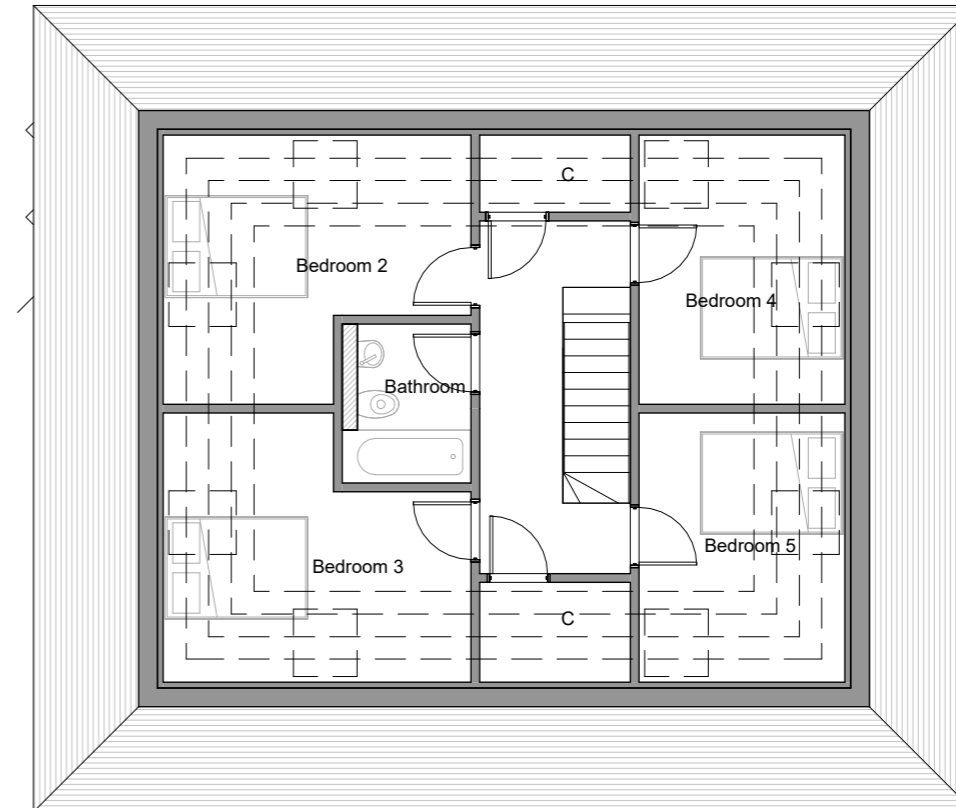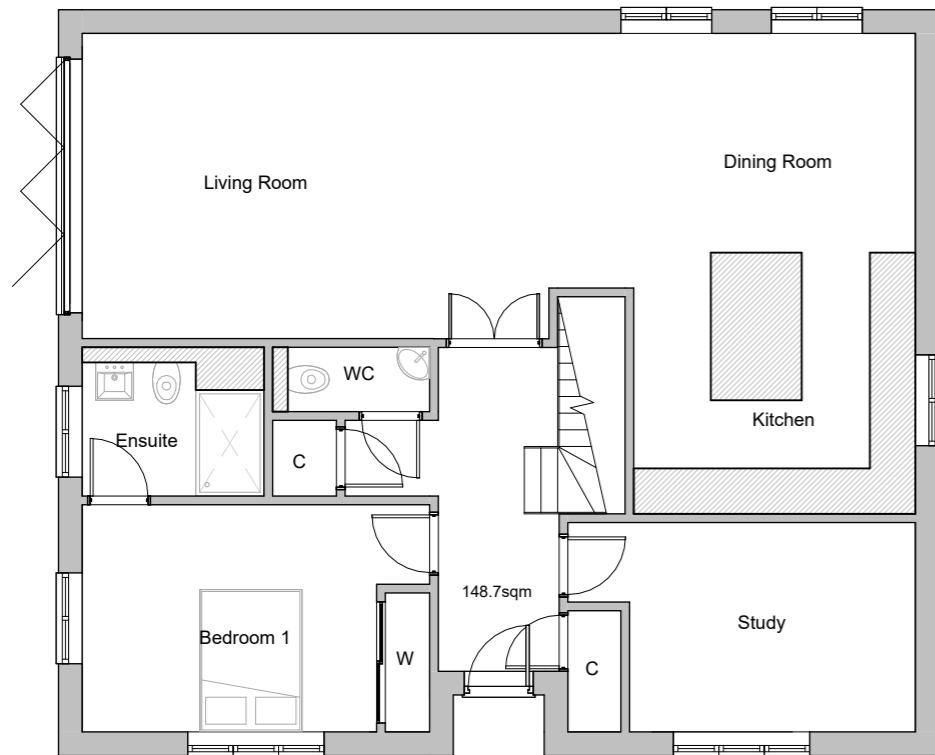

**FLUENT**  
ARCHITECTURAL DESIGN SERVICES  
TEL: 0800 043 8838  
E-MAIL: INFO@FLUENT-ADS.CO.UK  
WEB: FLUENT-ADS.CO.UK

22 York Road. Sutton

Proposed Floor Plans

Scale @ A3  
1 : 100

Date  
12.08.2024

Drawn by  
NM


Drawing number  
P.M.504

Project number  
2239


Rev  
D

Key:


- Existing    Proposed    SVP    Boundary line
- Existing drainage    Proposed drainage    Overhead

 

No.	Description	Date
A	First draft	18.08.24
B	Client's comments (1)	22.08.24
C	Client's comments (3)	19.09.24
D	Drawing amended	24.09.24

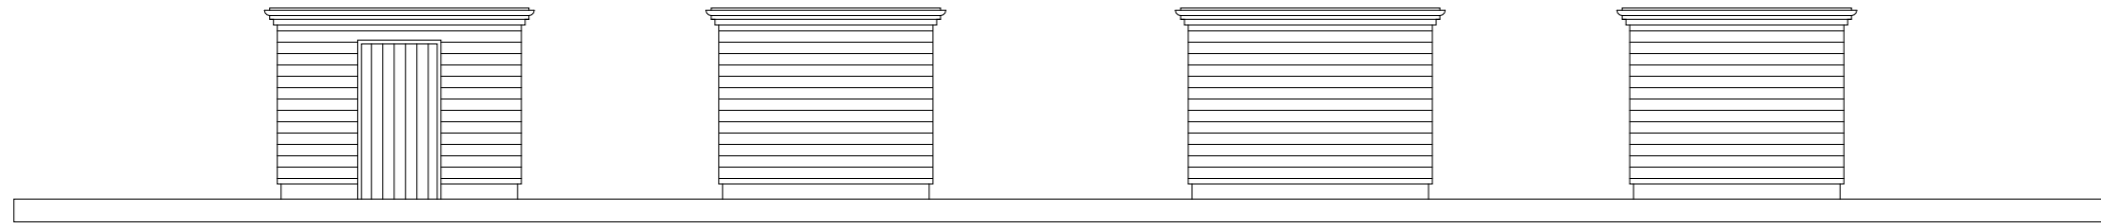


Elevations

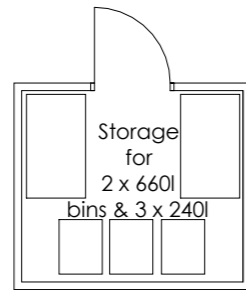

Floor Plans



Elevations

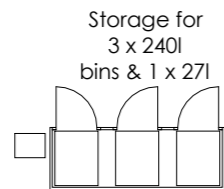

Floor Plans



22 York Road. Sutton

Scale @ A3  
1 : 100


Drawing number  
P.M.505

Key:

- Existing
- Proposed
- SVP
- Boundary line
- Existing drainage
- Proposed drainage
- Overhead

Date  
12.08.2024

Project number  
2239

 


Drawn by  
NM


Rev  
A

Bin Stores Floor Plan and Elevations

No.	Description	Date
A	Drawing amended	05.10.24

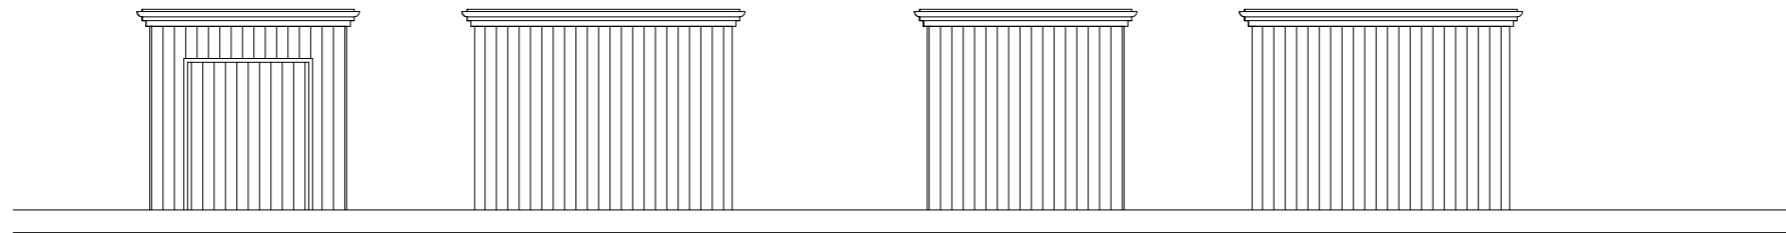

Elevations

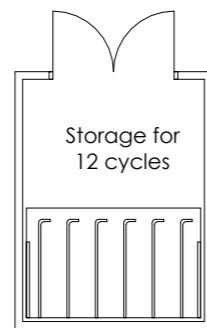

Floor Plans



22 York Road. Sutton

Scale @ A3  
1 : 100


Drawing number  
P.M.506

Key:

- Existing
- Proposed
- SVP
- Boundary line
- Existing drainage
- Proposed drainage
- Overhead

Date  
12.08.2024

Project number  
2239

 

Drawn by  
NM

Rev  
A

Cycle Store Floor Plan and Elevations

No.	Description	Date
A	Drawing amended	05.10.24



Front Elevation



**FLUENT**  
ARCHITECTURAL DESIGN SERVICES  
TEL: 0800 043 8838  
E-MAIL: INFO@FLUENT-ADS.CO.UK  
WEB: FLUENT-ADS.CO.UK

22 York Road. Sutton

Proposed Elevations

Scale @ A3  
1 : 100

Date  
12.08.2024

Drawn by  
NM


Drawing number  
P.M.600

Project number  
2239

Rev  
C

Key:

Existing Proposed SVP Boundary line  
Existing drainage Proposed drainage Overhead

 








No.	Description	Date
A	First draft	18.08.24
B	Client's comments (2)	17.09.24
C	Client's comments (3)	19.09.24




22 York Road. Sutton
Proposed Elevations

Scale @ A3 1 : 100	Drawing number P.M.601
Date 12.08.2024	Project number 2239
Drawn by NM	Rev D

Key:

	Existing		Proposed		SVP		Boundary line
	Existing drainage		Proposed drainage		Overhead		



GRAPHIC SCALE: 1:100

No.	Description	Date
A	First draft	18.08.24
B	Client's comments (2)	17.09.24
C	Client's comments (3)	19.09.24
D	Drawing amended	05.10.24



22 York Road. Sutton


Scale @ A3  
1 : 100

Drawing number  
P.M.602

Key:

Date  
12.08.2024

Project number  
2239

 

Drawn by  
NM

Rev  
F

Proposed Elevations

No.	Description	Date
A	First draft	18.08.24
B	Client's comments (1)	22.08.24
C	Client's comments (2)	17.09.24
D	Client's comments (3)	19.09.24
E	Drawing amended	24.09.24
F	Drawing amended	05.10.24

**FLUENT**  
ARCHITECTURAL DESIGN SERVICES  
TEL: 0800 043 8838  
E-MAIL: INFO@FLUENT-ADS.CO.UK  
WEB: FLUENT-ADS.CO.UK



22 York Road. Sutton
Proposed Elevations

Scale @ A3 1 : 100	Drawing number P.M.603
Date 12.08.2024	Project number 2239
Drawn by NM	Rev E


Key:

GRAPHIC SCALE: 1:100


No.	Description	Date
A	First draft	18.08.24
B	Client's comments (1)	22.08.24
C	Client's comments (2)	17.09.24
D	Client's comments (3)	19.09.24
E	Drawing amended	05.10.24



Front Elevation

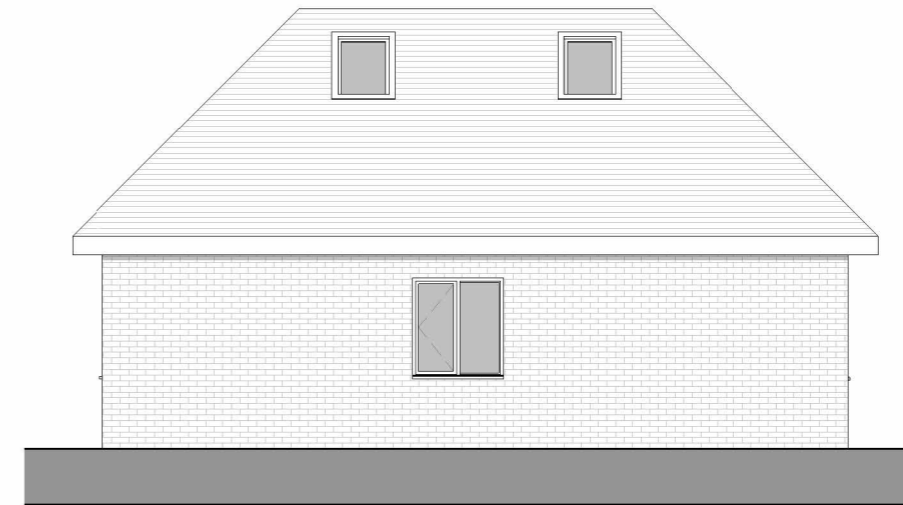

Side 1 Elevation

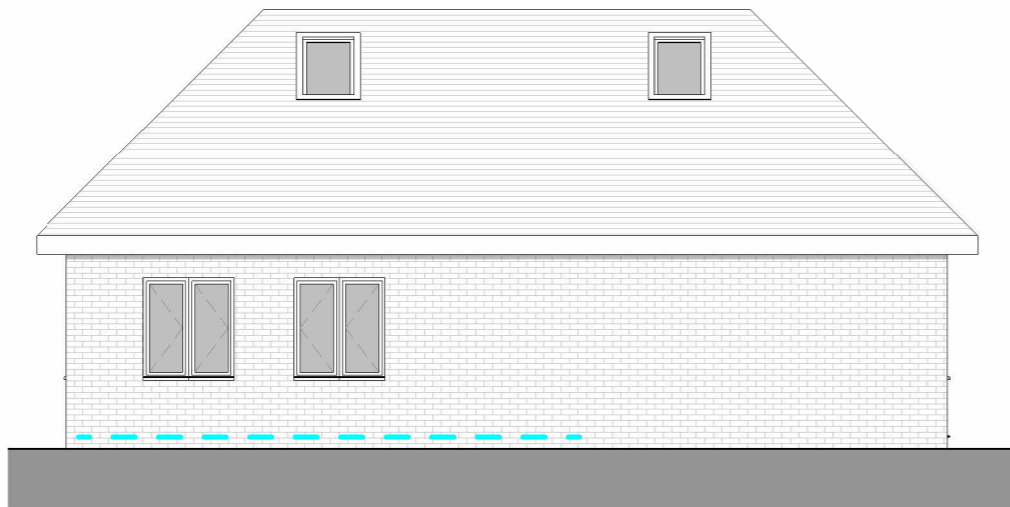

Rear Elevation



Side 2 Elevation



**FLUENT**  
ARCHITECTURAL DESIGN SERVICES  
TEL: 0800 043 8838  
E-MAIL: INFO@FLUENT-ADS.CO.UK  
WEB: FLUENT-ADS.CO.UK

22 York Road. Sutton

Proposed Elevations

Scale @ A3  
1 : 100

Date  
12.08.2024


Drawn by  
NM

Drawing number  
P.M.604

Project number  
2239


Rev  
C

Key:

 


No.	Description	Date
A	First draft	18.08.24
B	Client's comments (3)	19.09.24
C	Drawing amended	24.09.24



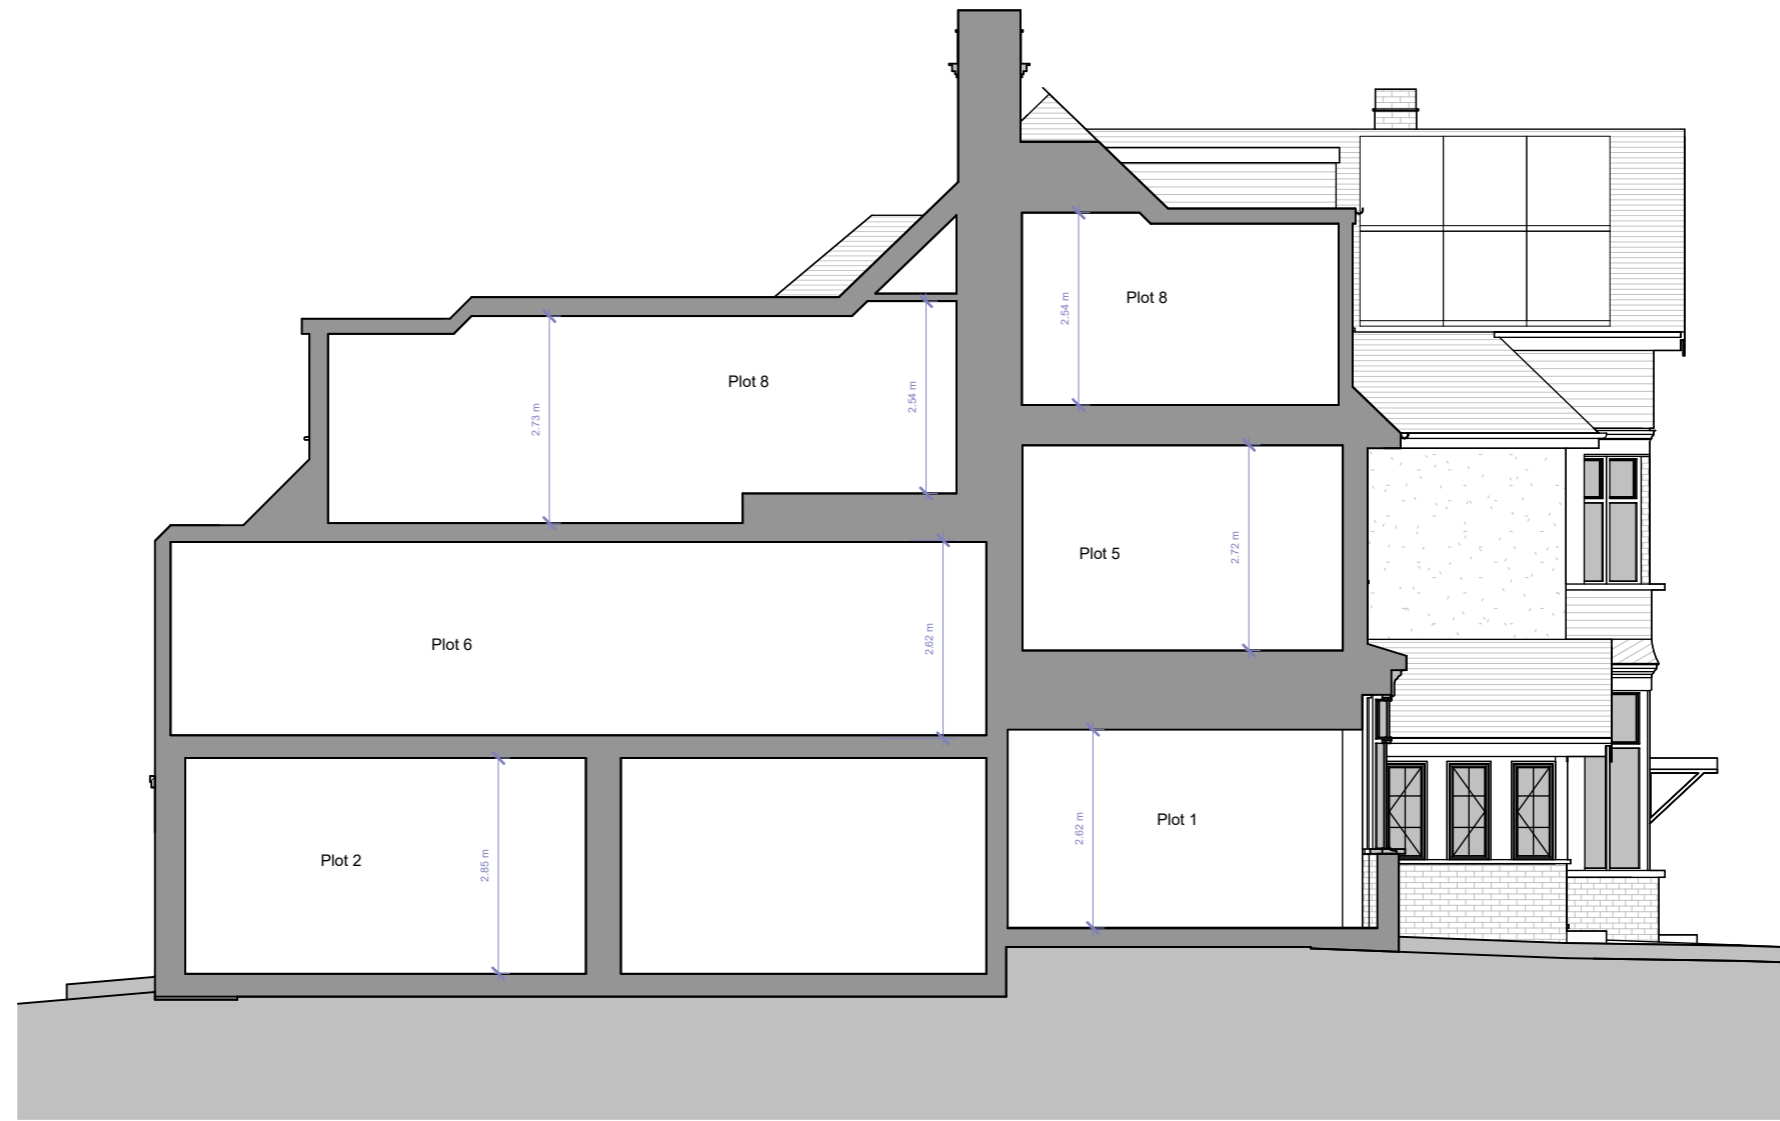

No.	Description	Date
A	First draft	18.08.24

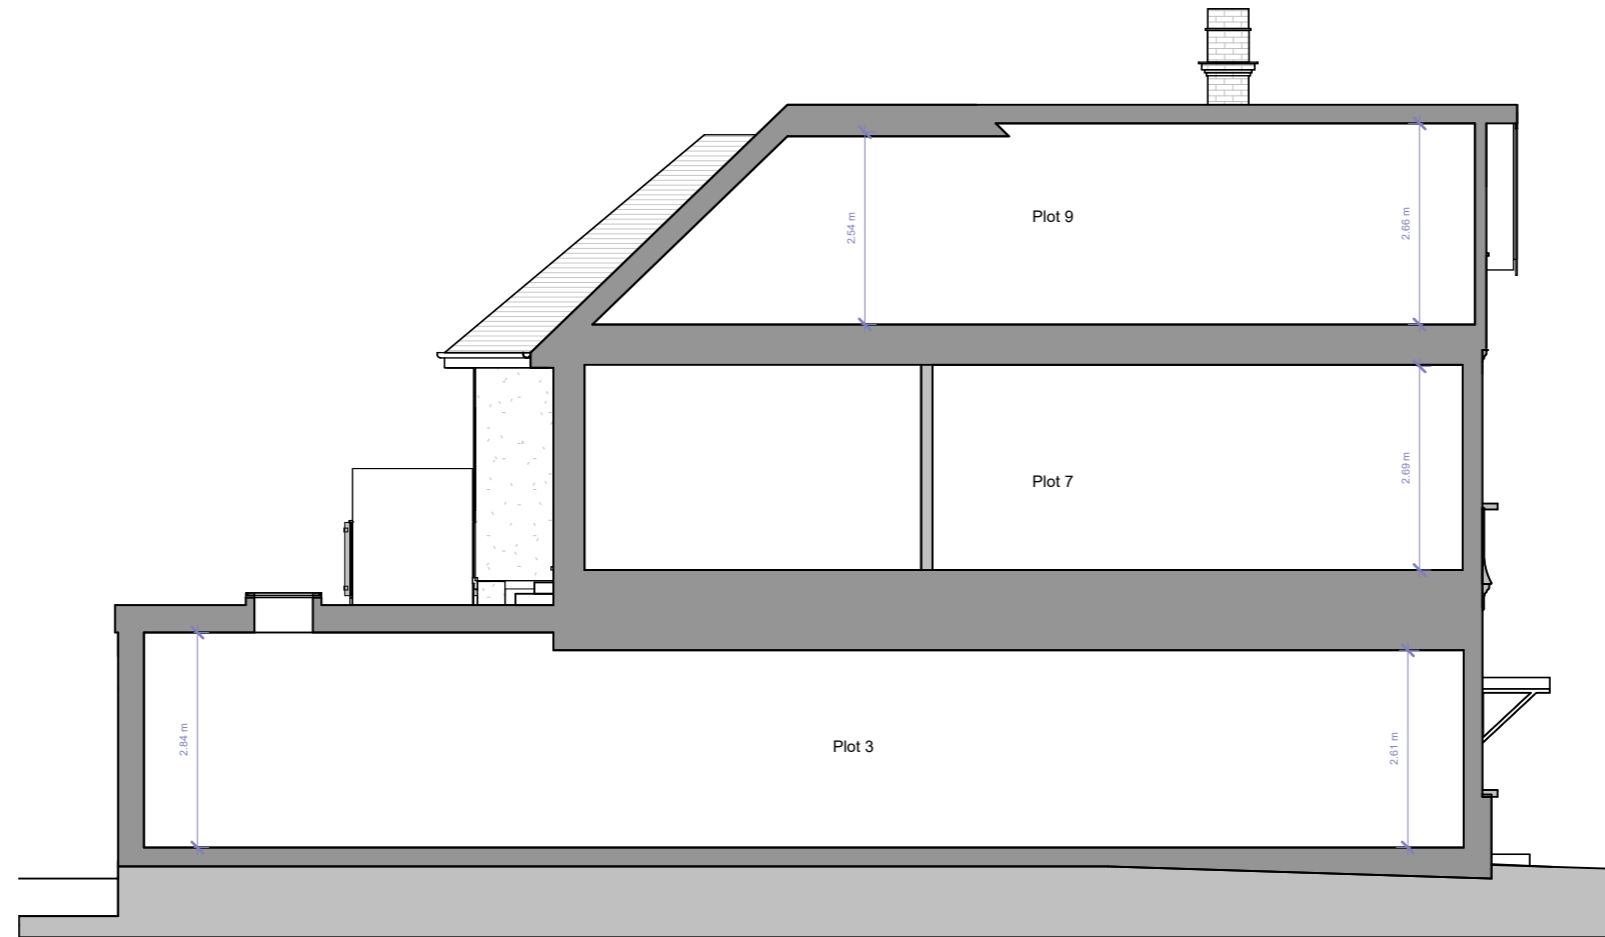

22 York Road. Sutton
Proposed Section 2


Scale @ A3 As indicated	Drawing number P.M.701
Date 12.08.2024	Project number 2239
Drawn by NM	Rev A

Key:

- Existing (light grey fill)
- Proposed (dark grey fill)
- SVP (circle with crosshair)
- Boundary line (red dashed line)
- Existing drainage (orange dashed line)
- Proposed drainage (green dashed line)
- Overhead (grey dashed line)

GRAPHIC SCALE: 1:50

No.	Description	Date
A	First draft	18.08.24

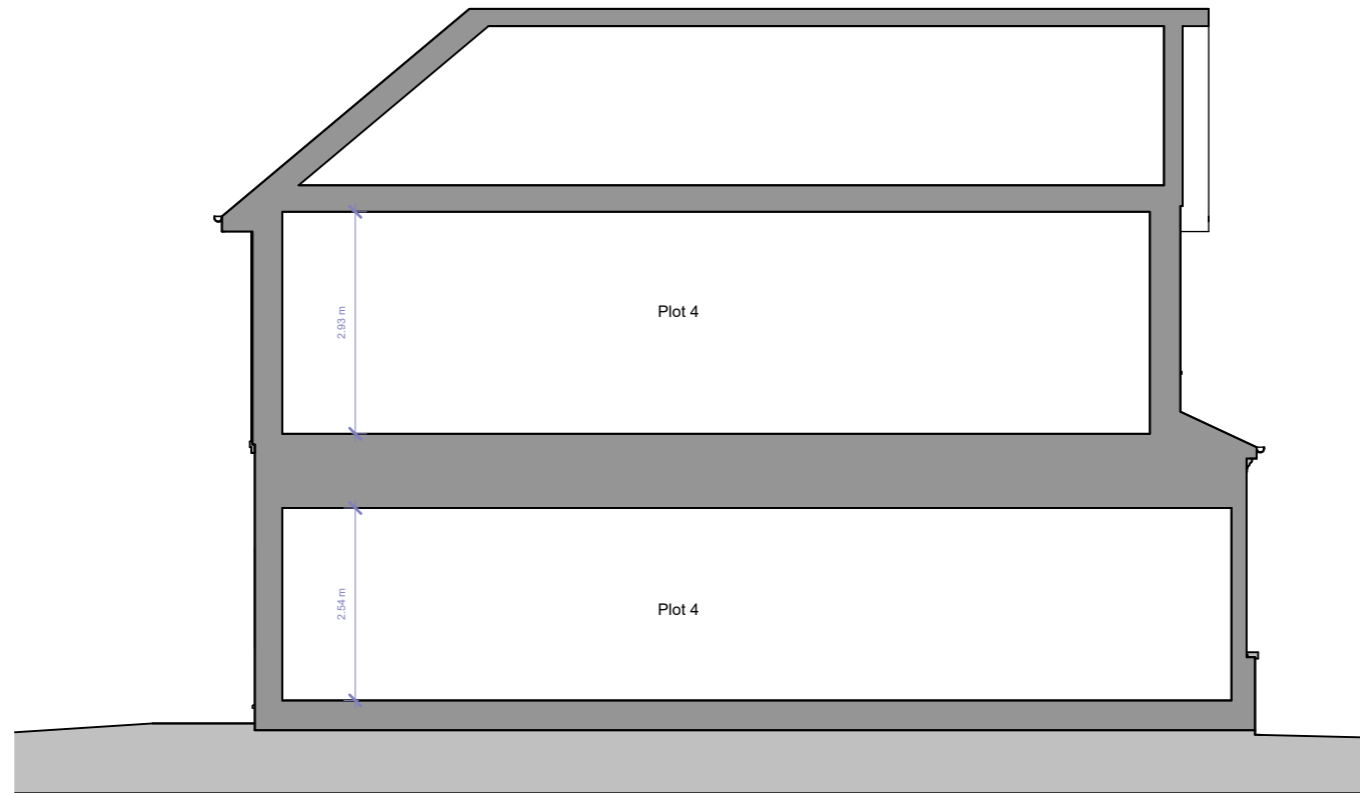

22 York Road. Sutton

Proposed Section 3

Scale @ A3  
As indicated  
Date 12.08.2024  
Drawn by NM


Drawing number P.M.702  
Project number 2239  
Rev A

Key:

- Existing
- Proposed
- SVP
- Boundary line
- Existing drainage
- Proposed drainage
- Overhead

GRAPHIC SCALE: 1:50

No.	Description	Date
A	First draft	18.08.24

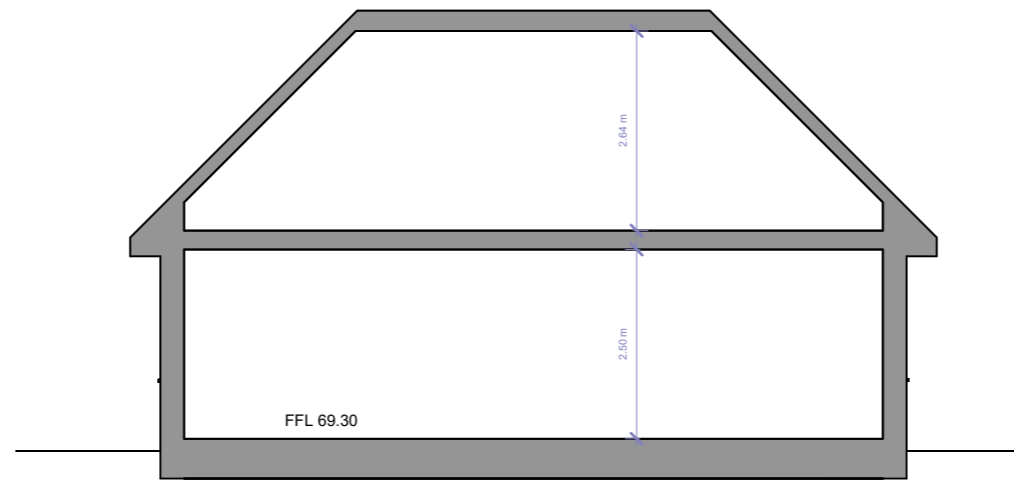

22 York Road. Sutton

Scale @ A3  
As indicated

Drawing number  
P.M.703

Key:

- Existing
- Proposed
- SVP
- Boundary line
- Existing drainage
- Proposed drainage
- Overhead

Date  
12.08.2024

Project number  
2239



Drawn by  
NM

Rev  
A

Proposed Section 4

No.	Description	Date
A	First draft	18.08.24