


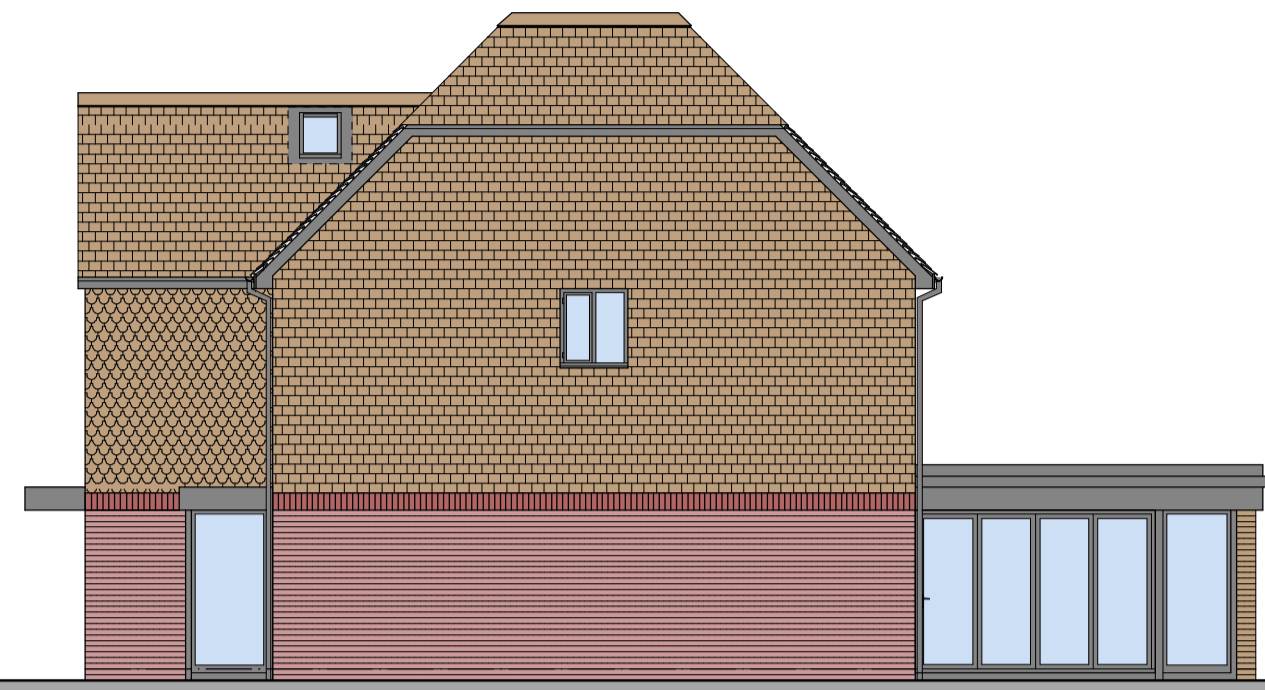


WEST ELEVATION
scale 1-100




SOUTH ELEVATION
scale 1-100




EAST ELEVATION
scale 1-100

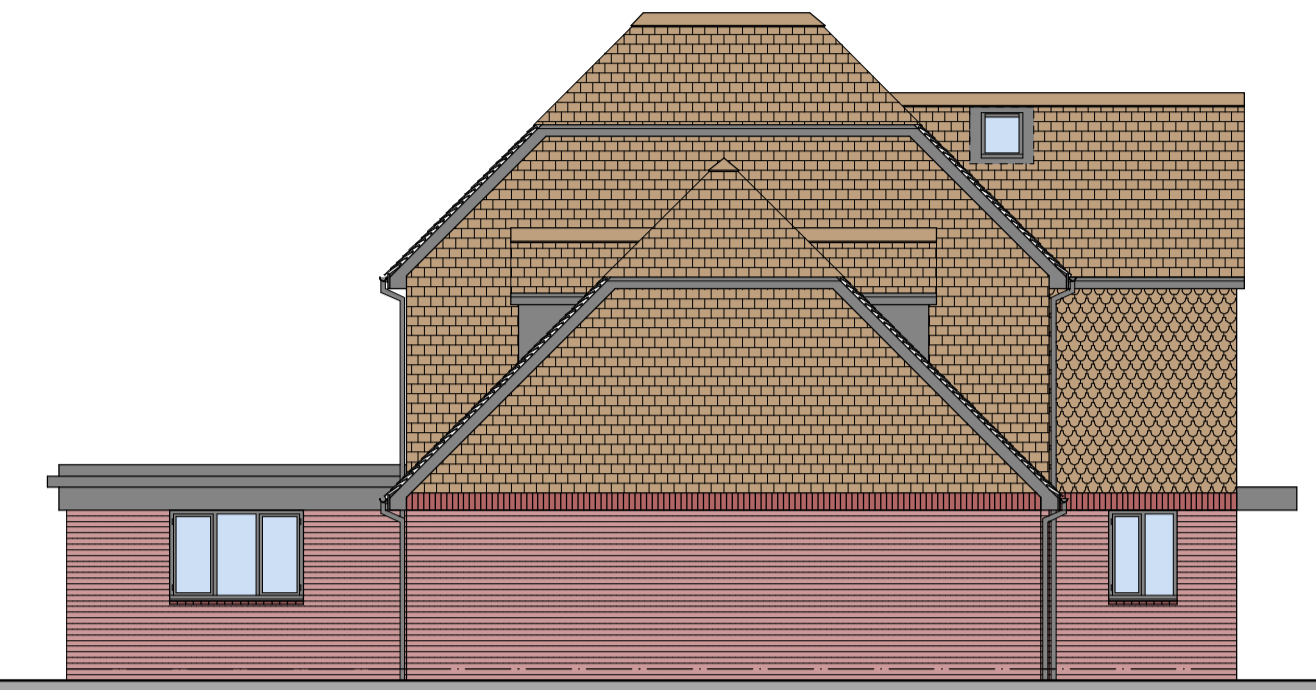


NORTH ELEVATION
scale 1-100

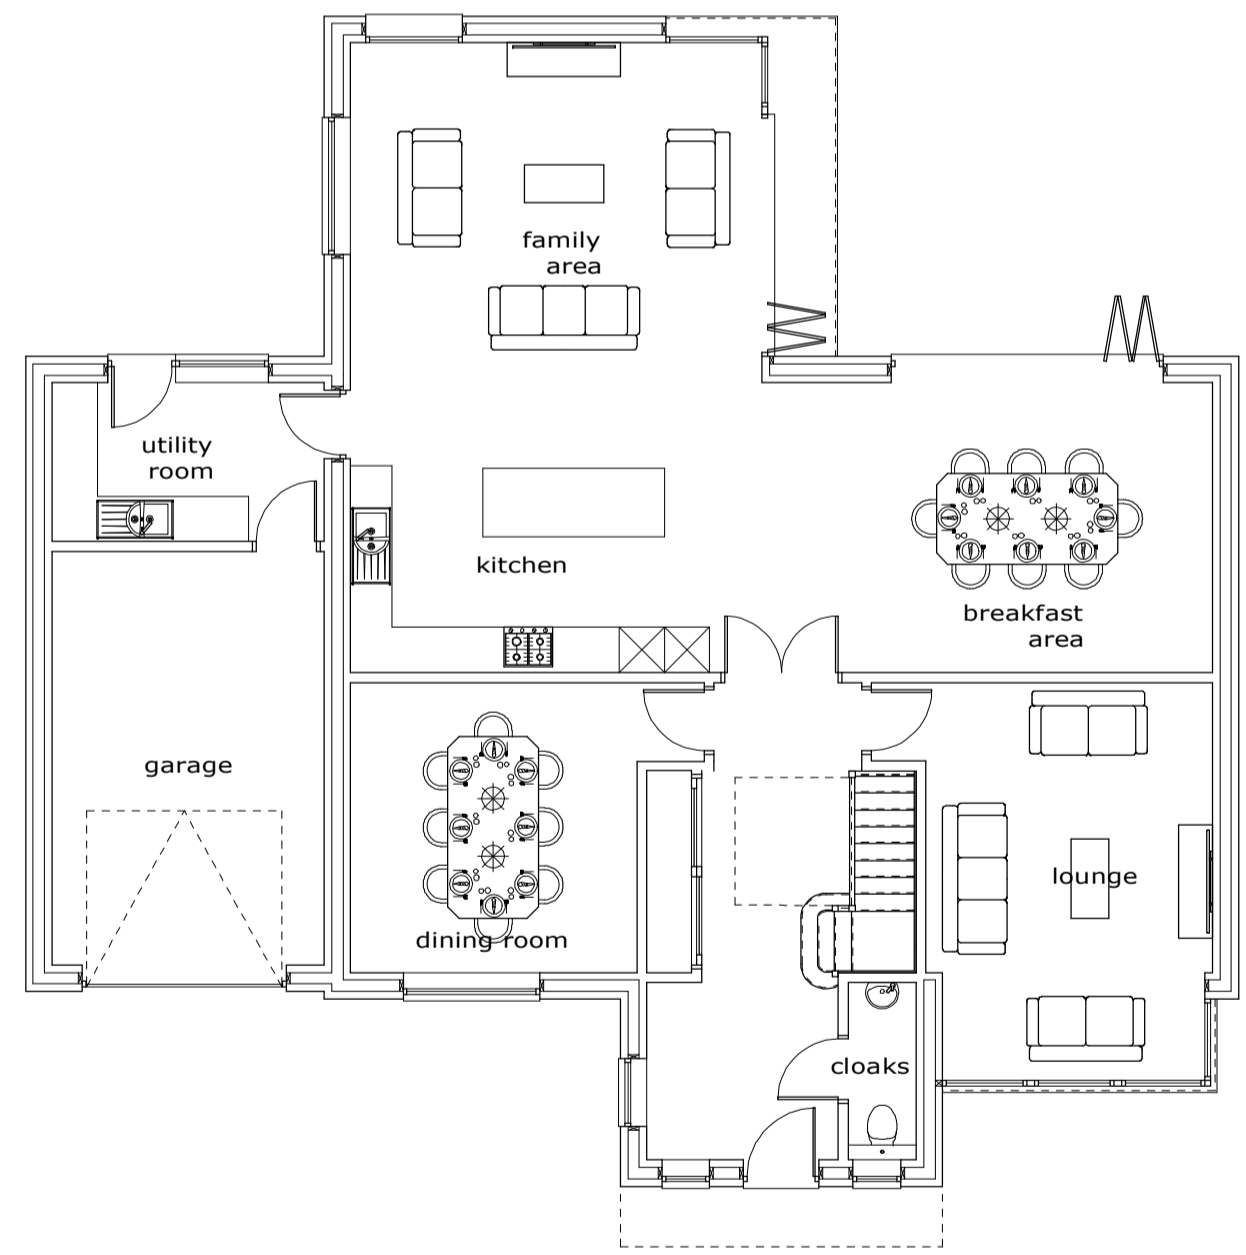


GROUND FLOOR PLAN
scale 1-100

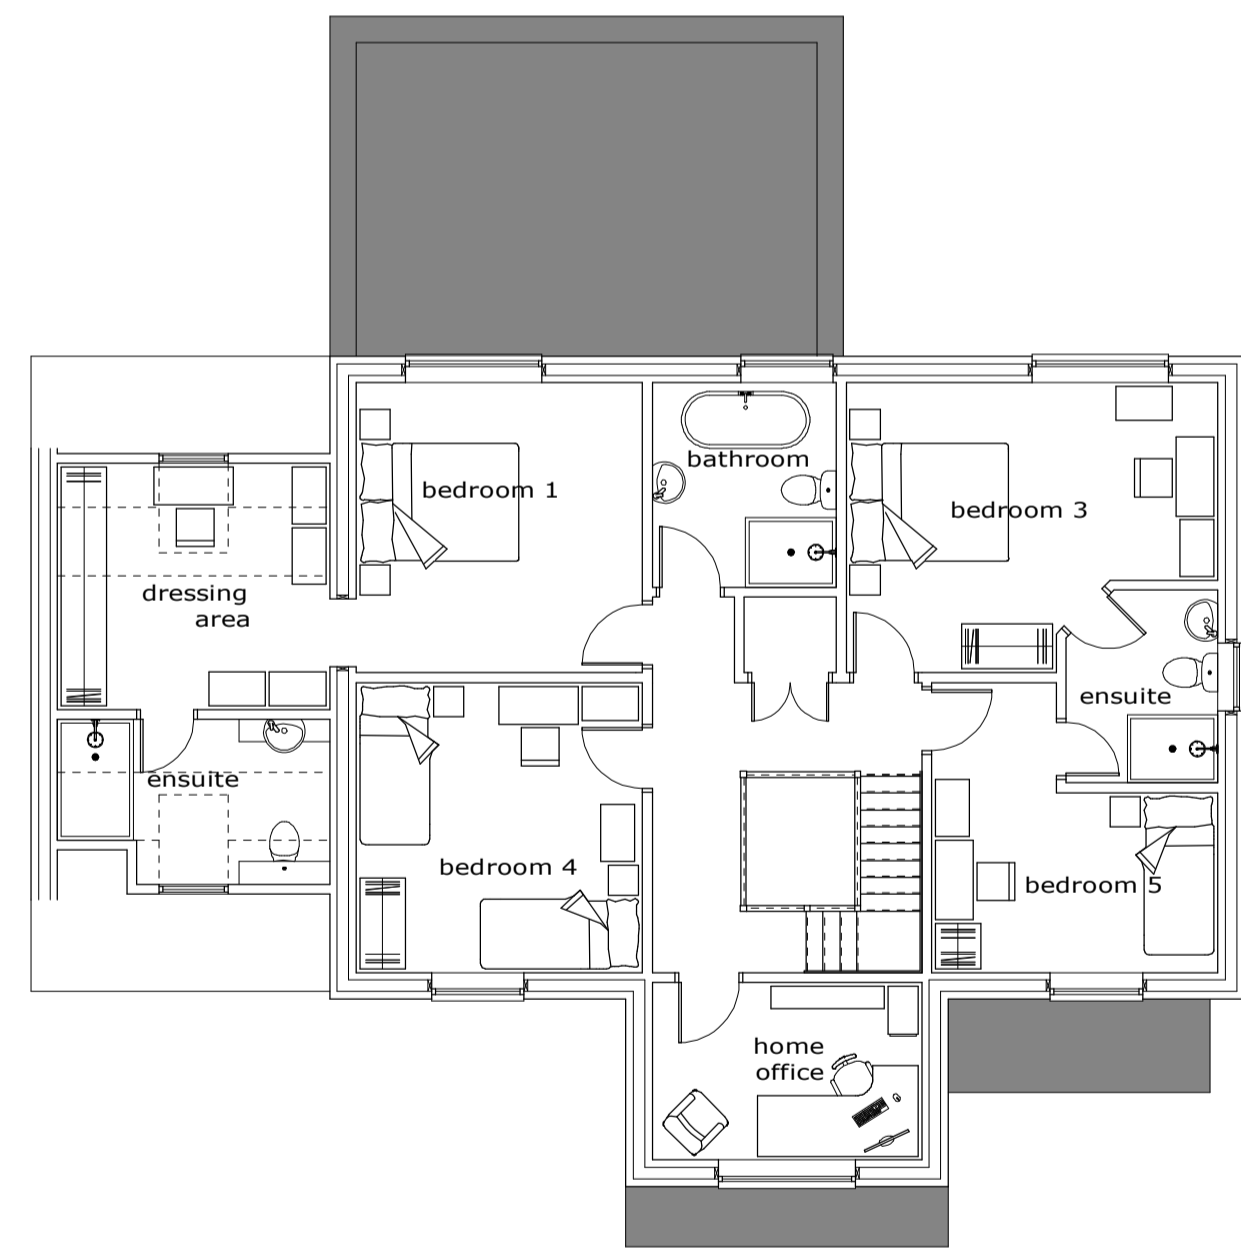

FIRST FLOOR PLAN
scale 1-100

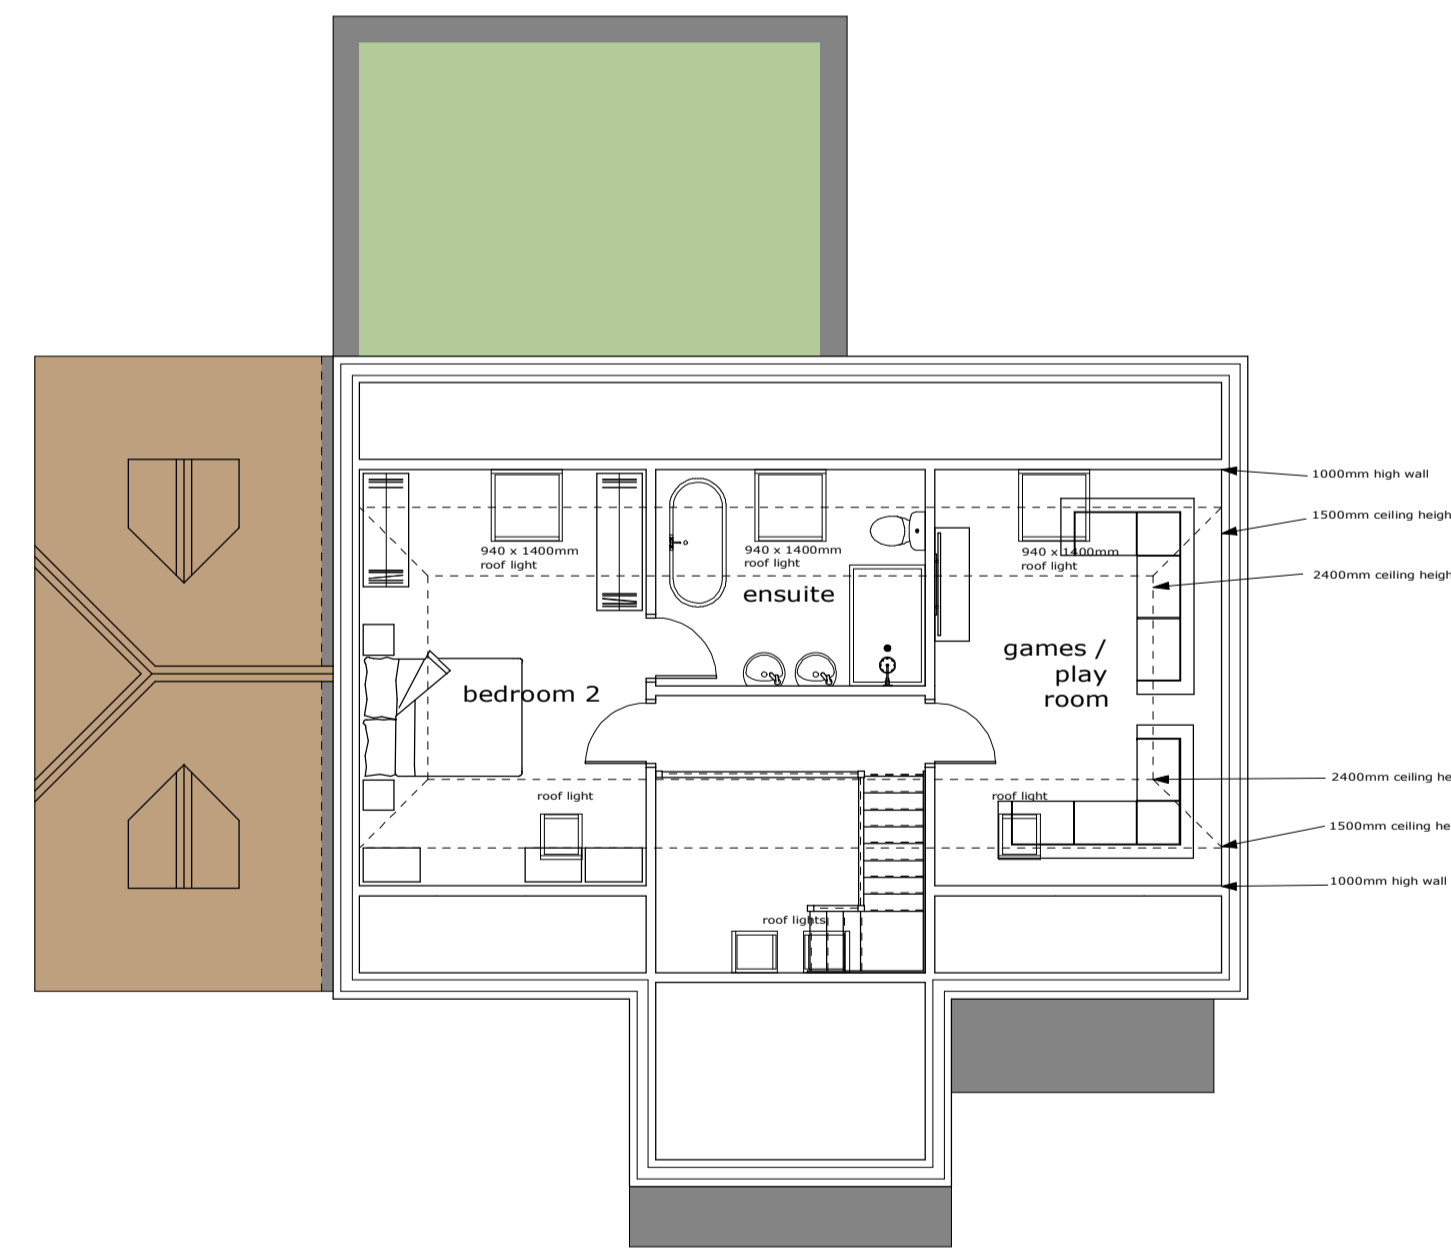

SECOND FLOOR PLAN
scale 1-100

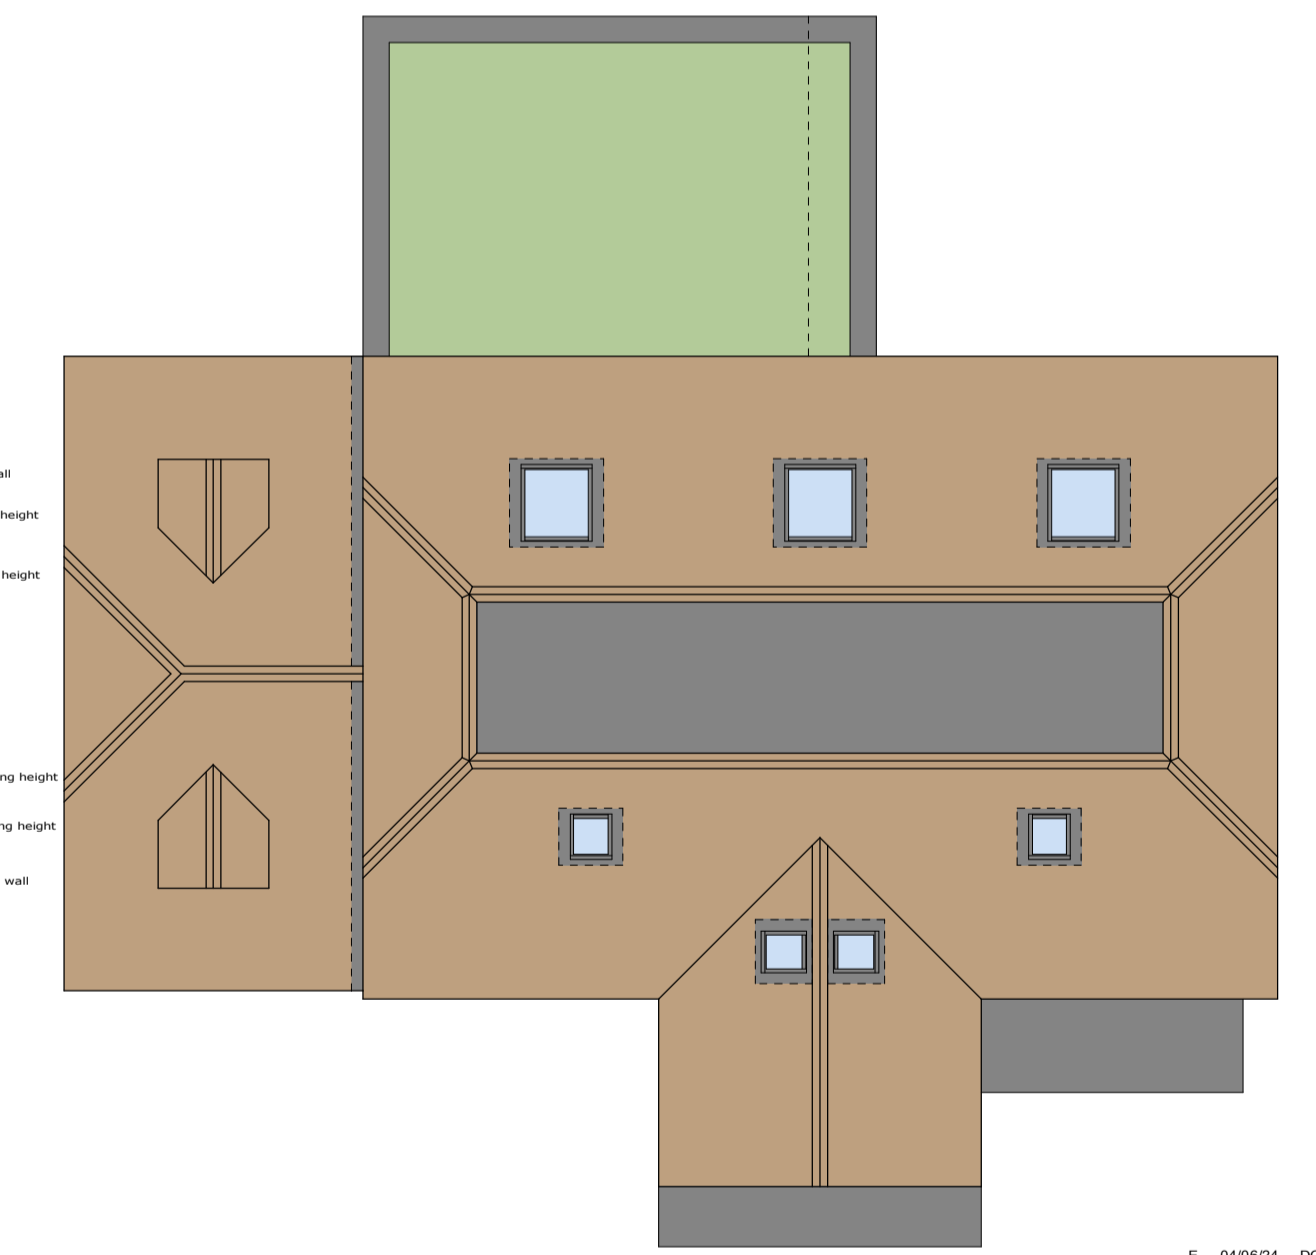

ROOF PLAN
scale 1-100

Rev.	Date	Description
E	04/05/24	DORMER RECONFIGURATION
D	14/03/24	DESIGN DEVELOPMENT
C	06/03/24	DESIGN DEVELOPMENT
B	07/02/24	DESIGN DEVELOPMENT
A	06/02/24	DESIGN DEVELOPMENT

Client: ST MARKS PROPERTIES LTD

Project: LAND AT
6 DETILLEN LANE
LIMPSFIELD
SURREY
RH8 0D3

Drawing Title: DWELLING:
PLANS & ELEVATIONS

Scale:	1:100	Job No.:	3372
Date:	JAN'24	Drawing No.:	16
Drawn:	KLS	Revision:	E

