



GROUND FLOOR PLANS

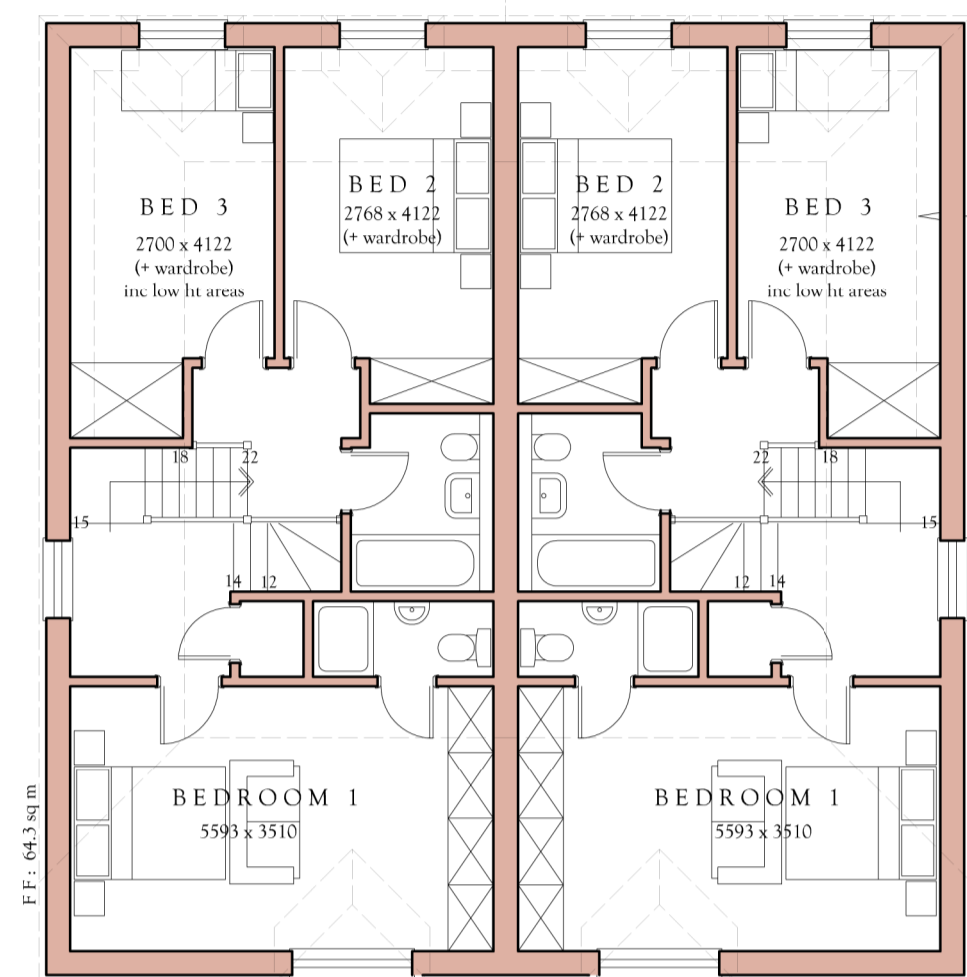

FIRST FLOOR PLANS

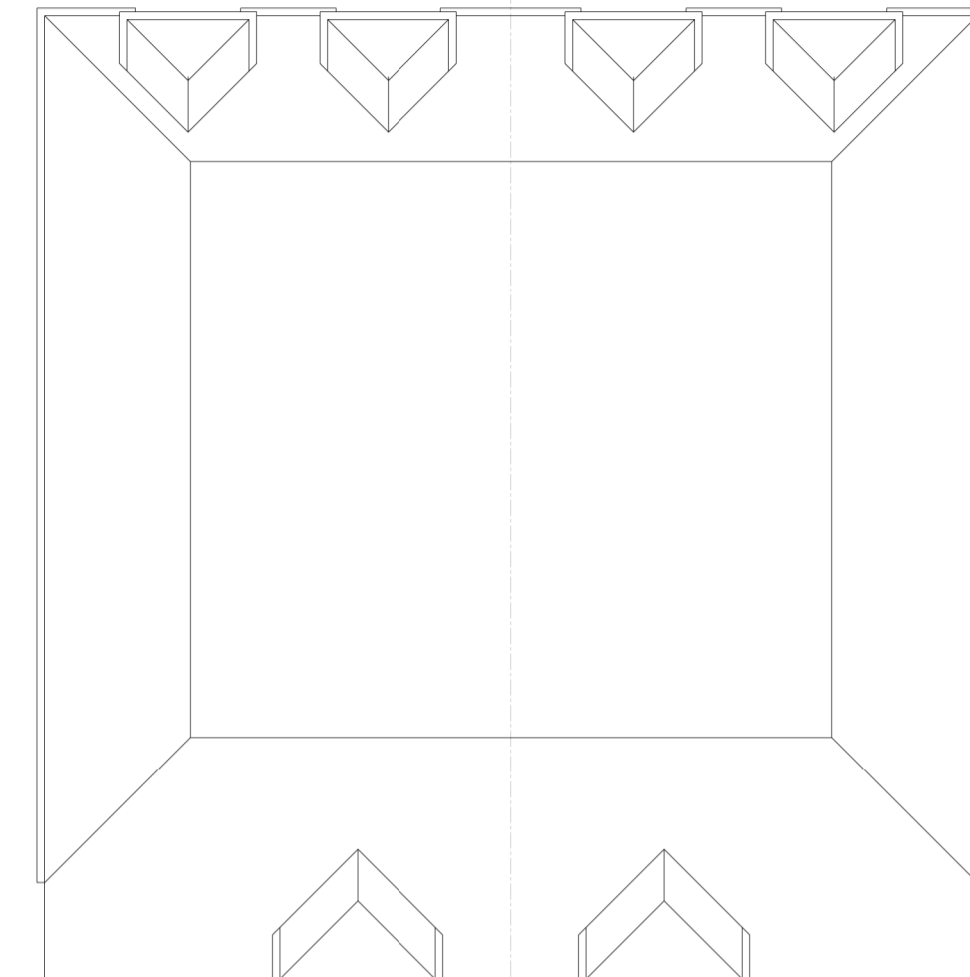


HOUSE D HOUSE E

ROOF PLAN




HOUSE D
FLANK ELEVATION

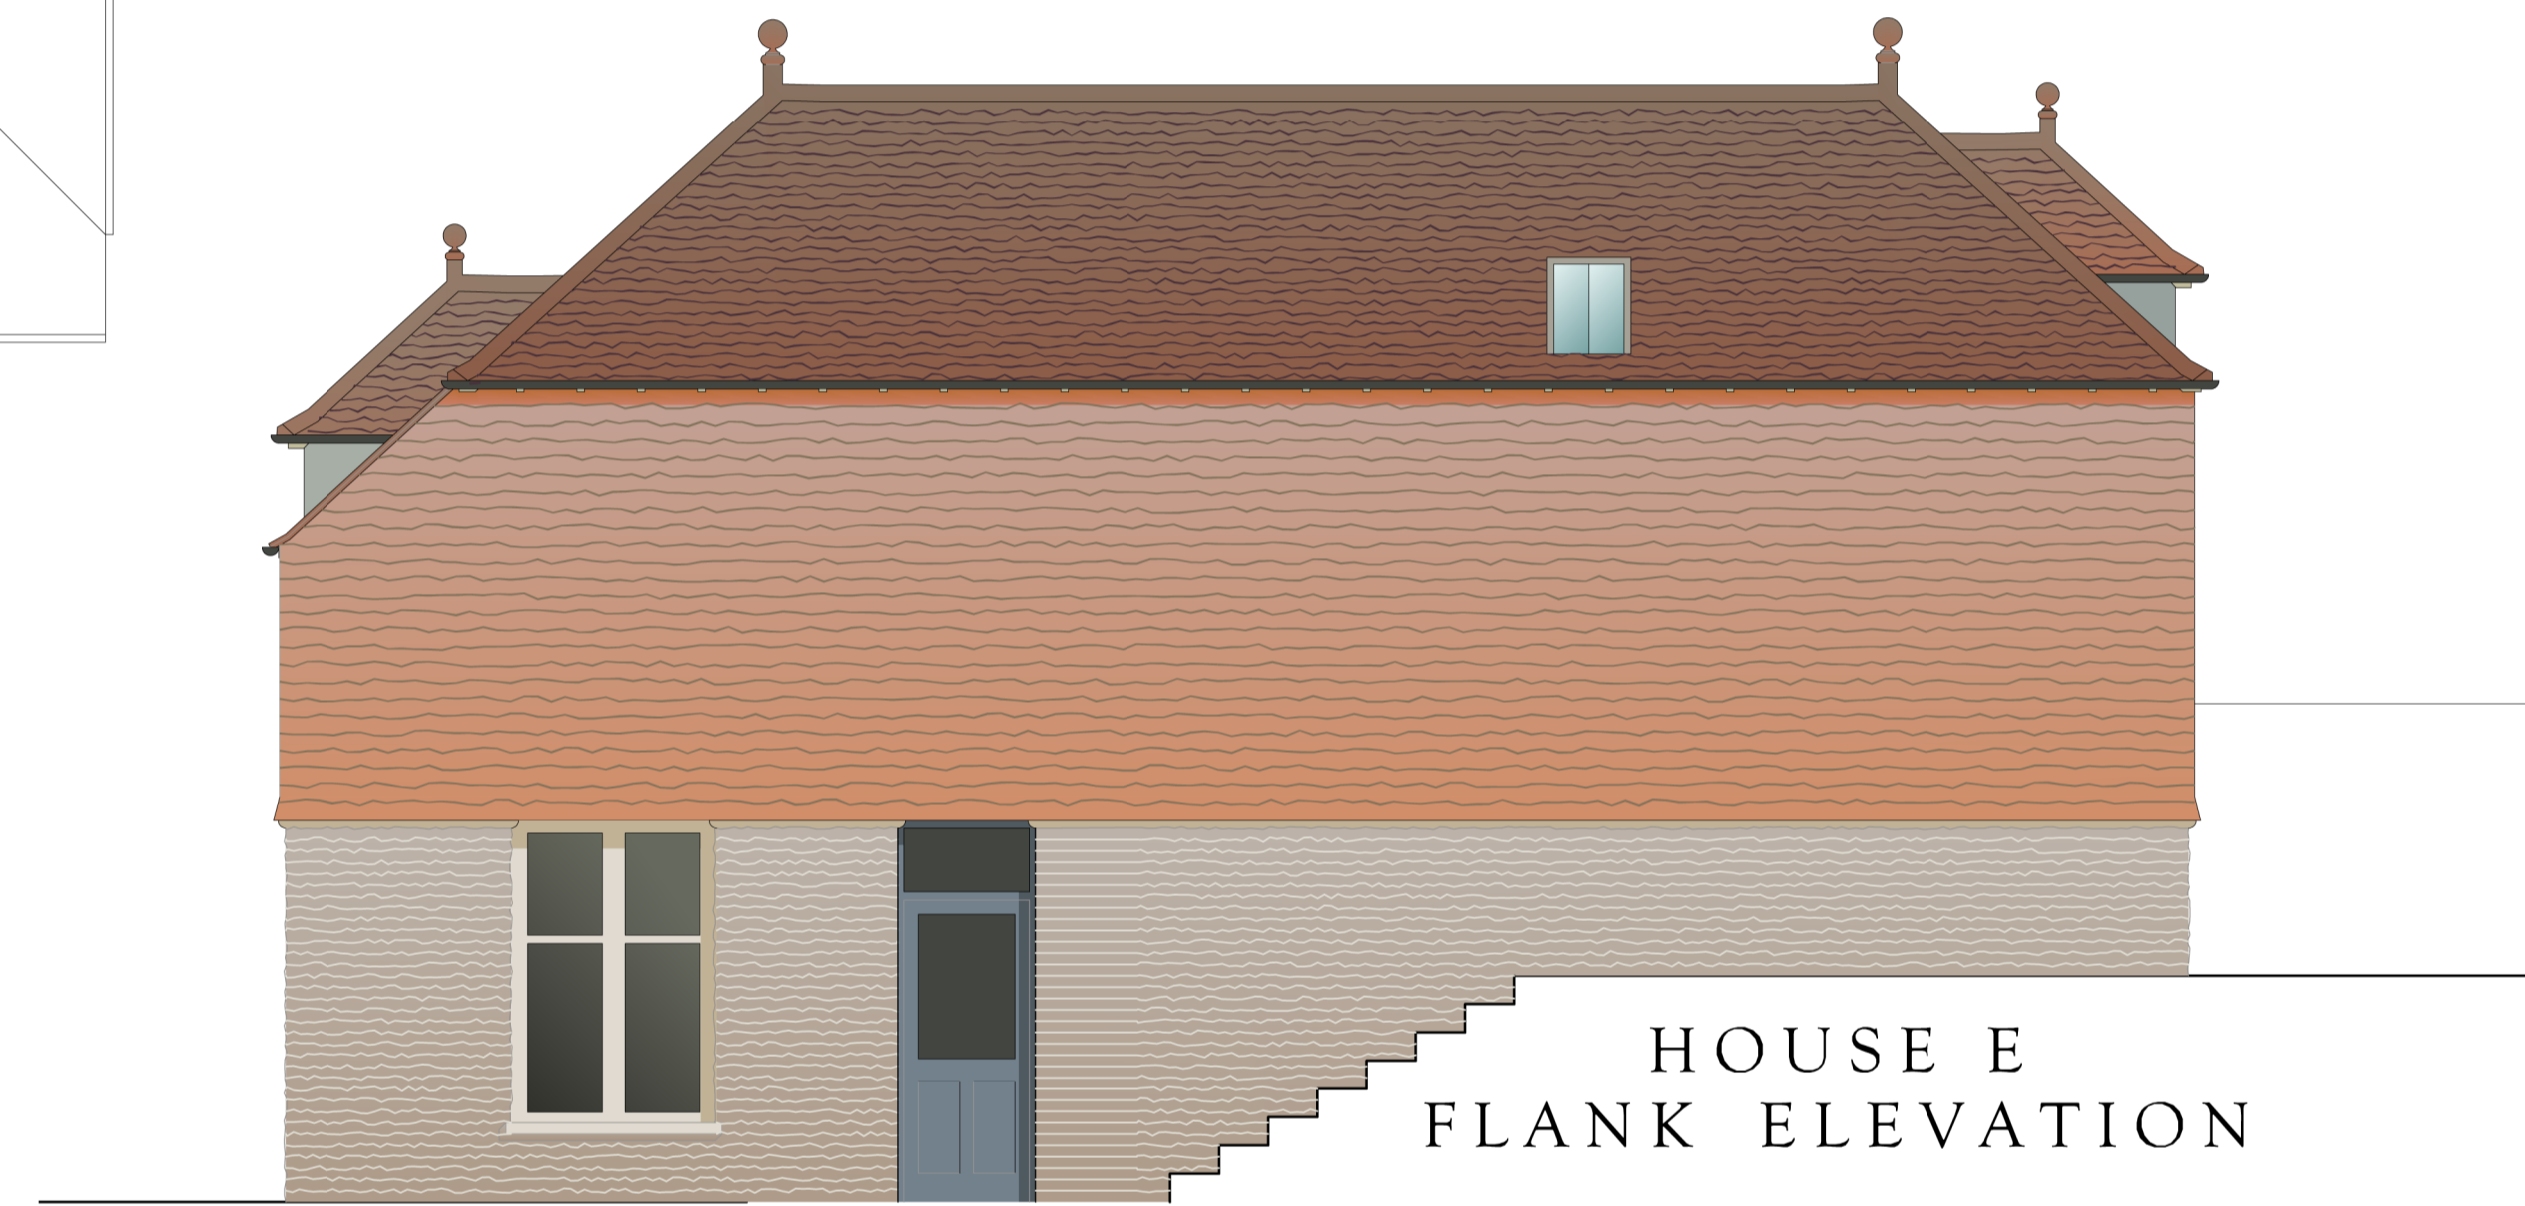

HOUSE E
FLANK ELEVATION



HOUSE D

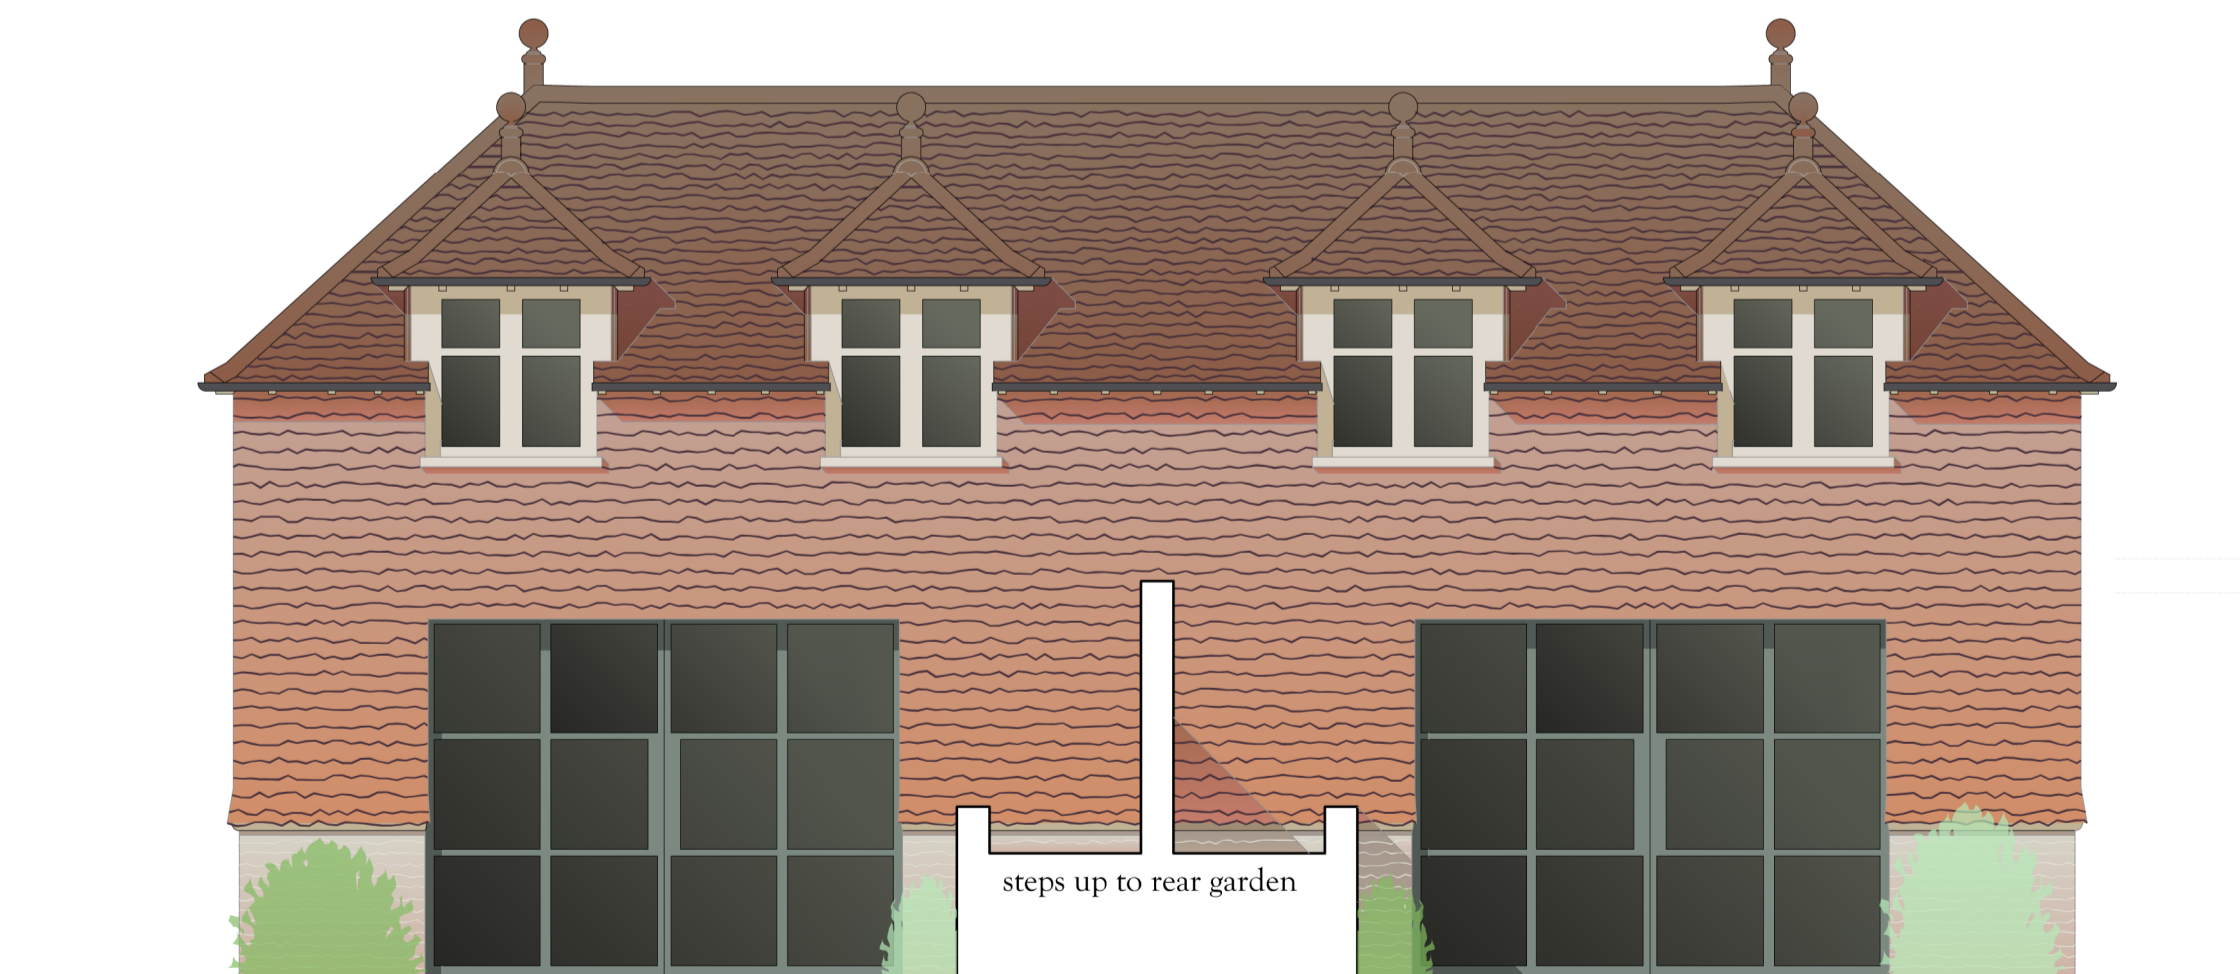

HOUSE E

HOUSE D

FRONT ELEVATIONS

FRONT ELEVATIONS

GRAHAM RIX R I B A
CHARTERED ARCHITECT
13 Furze Lane, Purley
Surrey CR8 3EJ

tel: 020 8660 2571

web site: www.grahamrix.co.uk
email: graham@grahamrix.co.uk

Proposed Development
at
86, 88 & 90 CATERHAM DRIVE
& 72 WADDINGTON AVENUE
COULSDON CR5 1JG
for
Carvall Homes Ltd

HOUSES D & E

scale 1:50 & 1:100 17/11/2023

86CD.6 P5