



Roswood Gardens
Tarmac

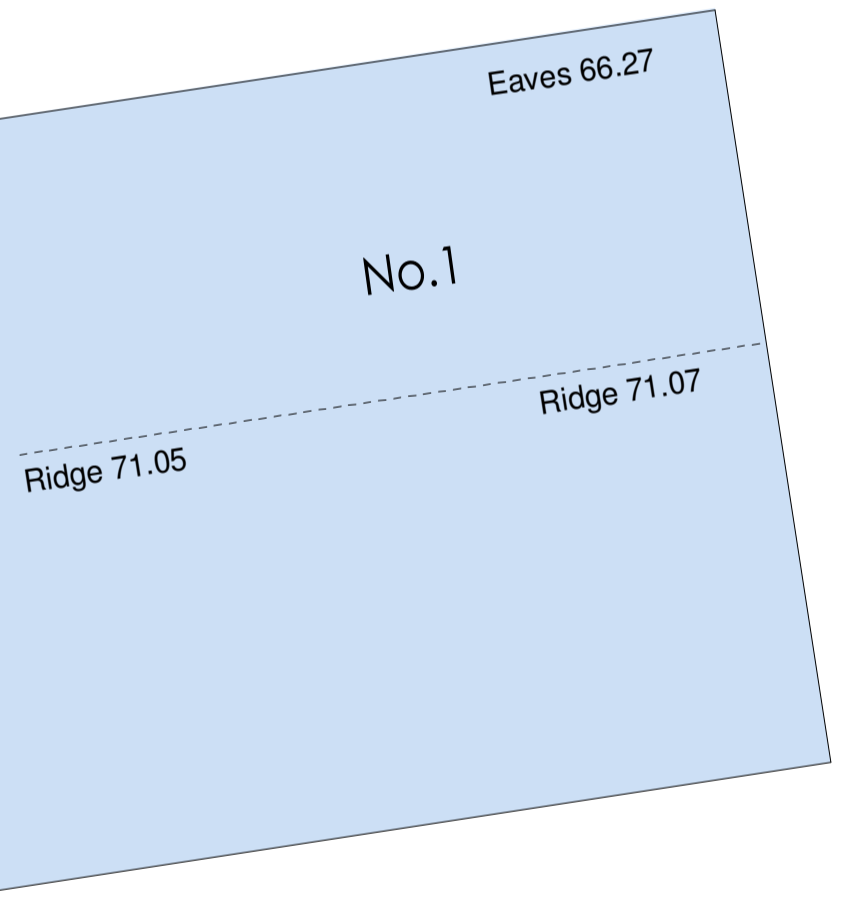

Clarendon Road



Elgin Road
Tarmac

Elgin Road
Tarmac

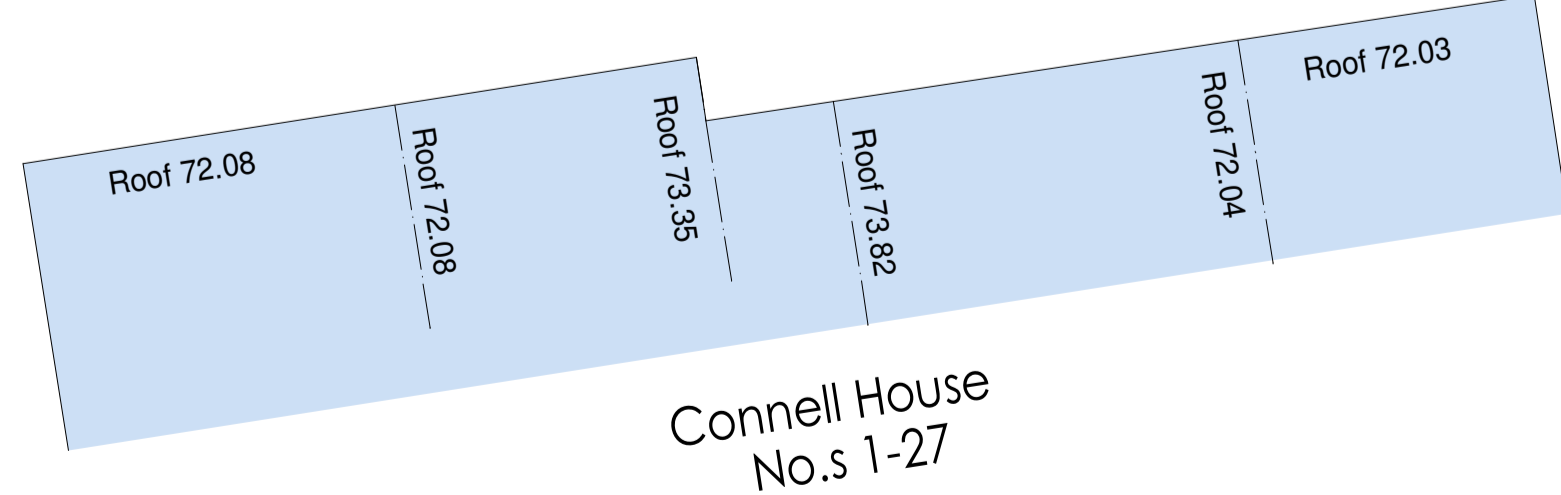

Connell House
No.s 1-27

SITE PLAN AS EXISTING
scale 1:100

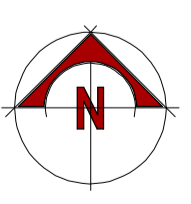 

| | | |
|---|----------|-----------------------------|
| B | 27/06/24 | PLANNING APPLICATION UPDATE |
| A | 24/06/24 | PLANNING APPLICATION |

Client
ST MARKS PROPERTIES LTD

Project
RESIDENTIAL DEVELOPMENT
33 CLARENDON ROAD
WALLINGTON
SUTTON
SM6 8QX

Drawing Title
SITE PLAN AS EXISTING

| | | | |
|-------|---------|-------------|------|
| Scale | 1:100 | Job No. | 3393 |
| Date | JUNE'24 | Drawing No. | 24 |
| Drawn | KLS | Revision | B |



Davey House, 31 St. Neots Road, Eaton Ford, St Neots, Cambs PE19 7BA
Tel: 01480 239519 • Fax: 01480 405017
Email: info@sherwoodarchitects.co.uk • Web: www.sherwoodarchitects.co.uk
Sherwood Architects Limited (England). This drawing shall not be reproduced, stored in a retrieval system or transmitted in any form or by any means, electronic, mechanical, photocopying, recording, or by any information storage and retrieval system, without the prior written permission of Sherwood Architects Limited.