


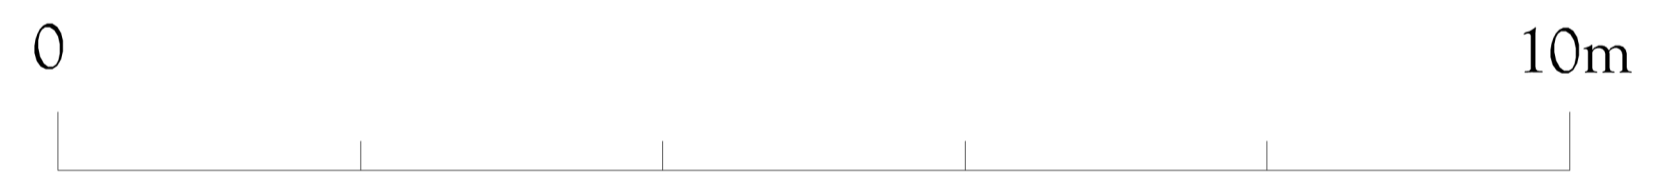

REAR ELEVATION




FLANK (S E) ELEVATION




FRONT ELEVATION





FLANK (N W) ELEVATION

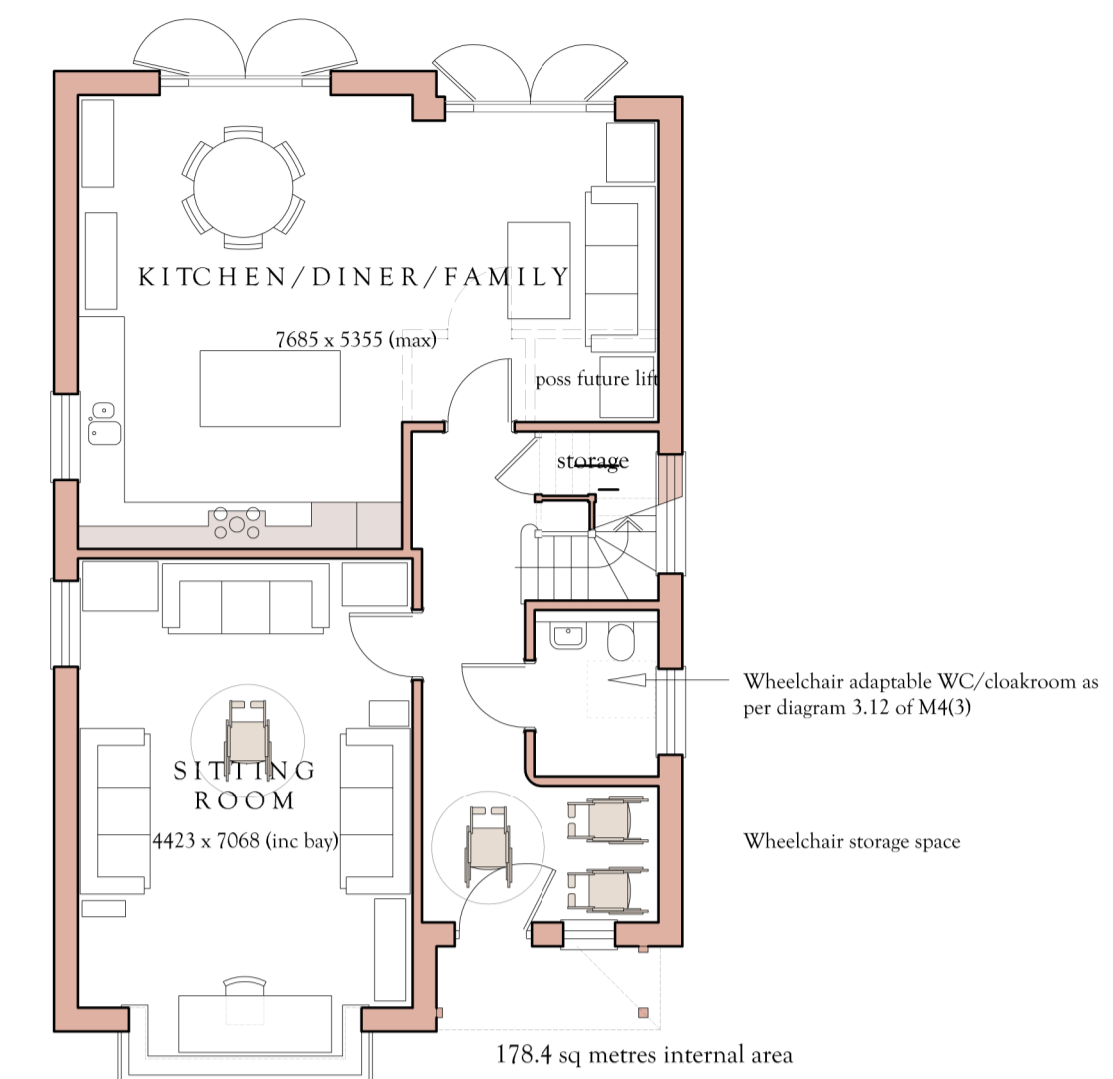


GROUND FLOOR

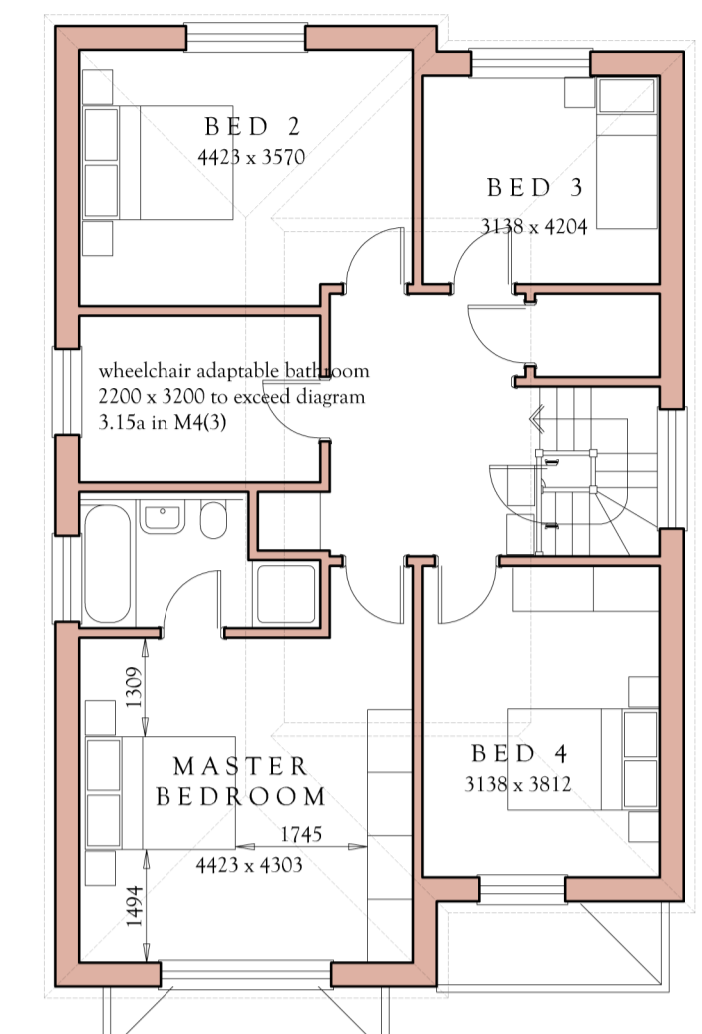

FIRST FLOOR

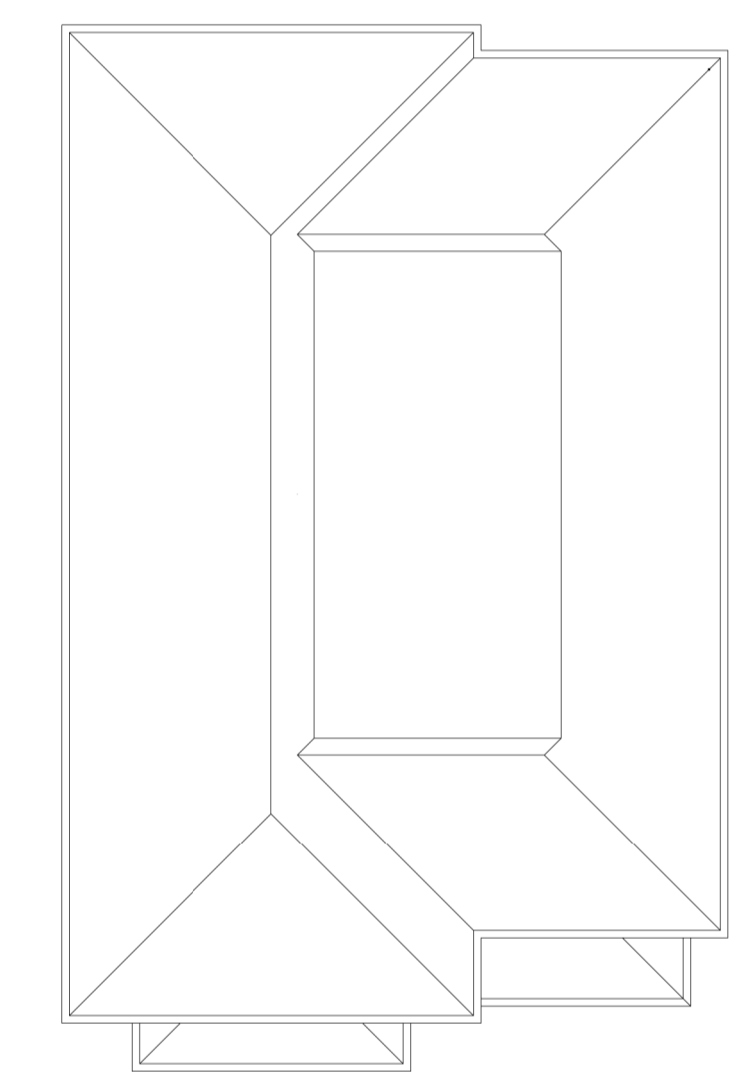 

ROOF PLAN

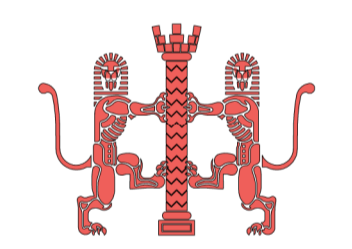

GRAHAM RIX RIBA  
CHARTERED ARCHITECT  
13 Furze Lane, Purley  
Surrey CR8 3EJ

tel: 020 8660 2571

web site: www.grahamrix.co.uk  
email: graham@grahamrix.co.uk

Proposed Development  
at  
86, 88 & 90 CATERHAM DRIVE  
& 72 WADDINGTON AVENUE  
COULSDON CR5 1JG  
for  
Carvall Homes Ltd

HOUSE A

scale 1:250 & 1:100 09/11/2023

86CD.6 P3