


Roswood Gardens
Tarmac



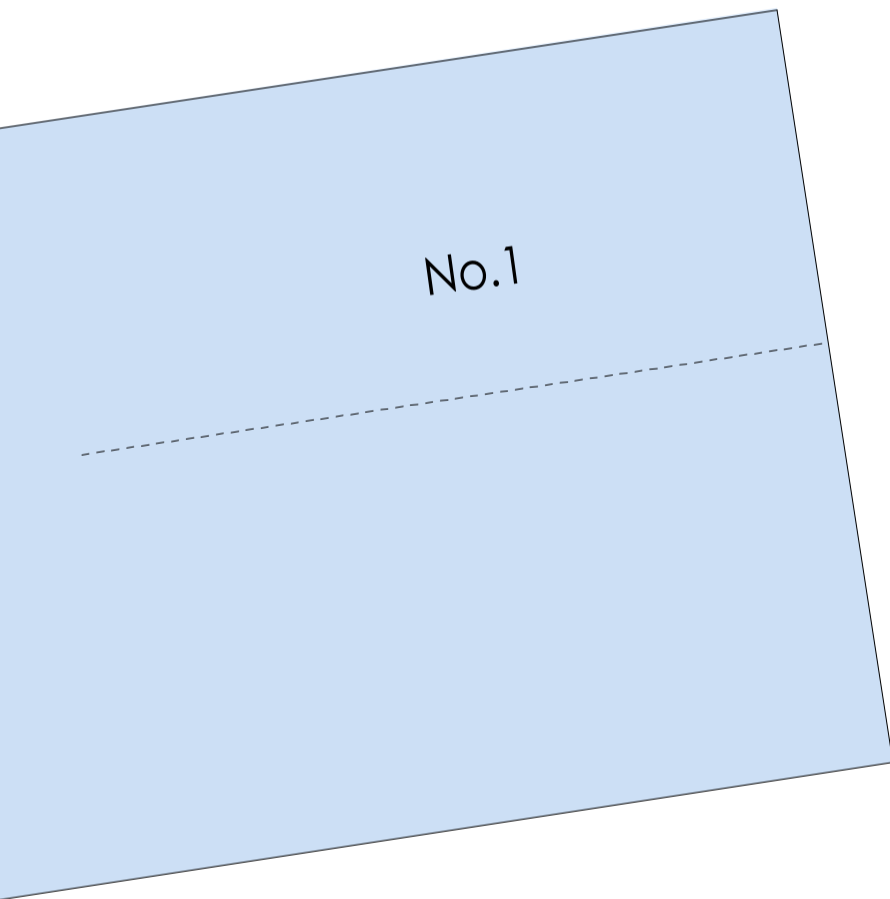


Clarendon Road


61.08

Elgin Road
Tarmac

Elgin Road
Tarmac

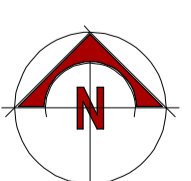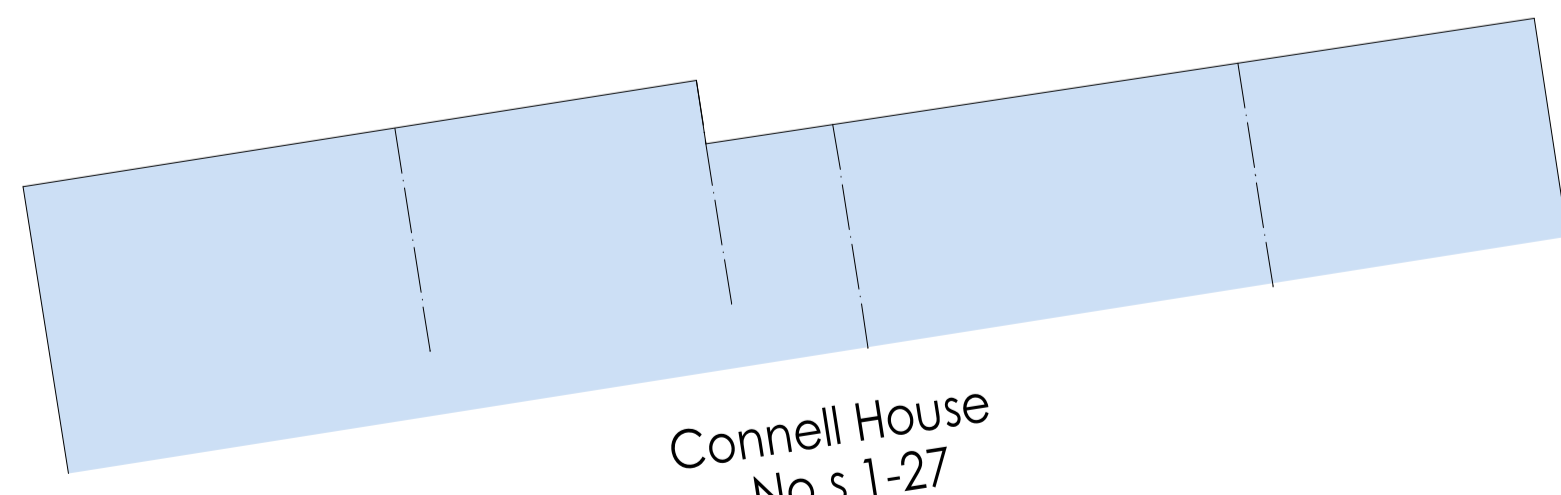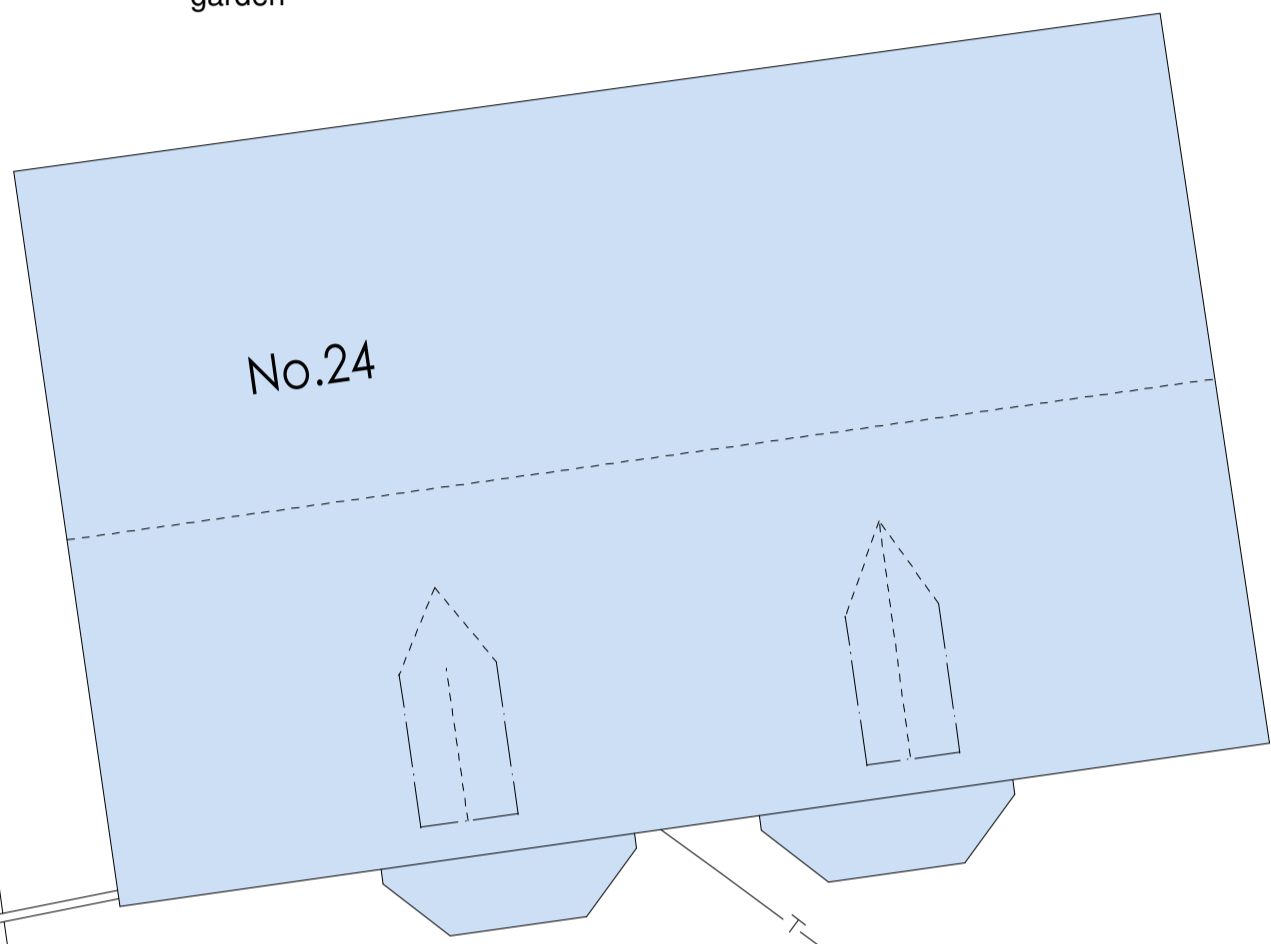

GROUND FLOOR PLAN
scale 1:100

 

D	06/08/24	PLANNING APPLICATION UPDATE
C	27/06/24	DESIGN TEAM DEVELOPMENT
B	24/06/24	PLANNING APPLICATION
A	17/06/24	DESIGN DEVELOPMENT

Client
ST MARKS PROPERTIES LTD

Project
**RESIDENTIAL DEVELOPMENT
33 CLARENDON ROAD
WALLINGTON
SUTTON
SM6 8QX**

Drawing Title
**PLANNING:
GROUND FLOOR PLAN**

Scale	1:100	Job No.	3393
Date	JUNE'24	Drawing No.	27
Drawn	KLS	Revision	D



Davey House, 31 St. Neots Road, Eaton Ford, St Neots, Cambs PE19 7BA
Tel: 01480 239519 • Fax: 01480 405017
Email: info@sherwoodarchitects.co.uk • Web: sherwoodarchitects.co.uk
© 2024 Sherwood Architects Limited. All rights reserved. This drawing should not be reproduced without the prior written permission of Sherwood Architects Limited.