



EXISTING **Ground Floor Plan**

1:100@A1 1:200@A3
 Scale 1:100

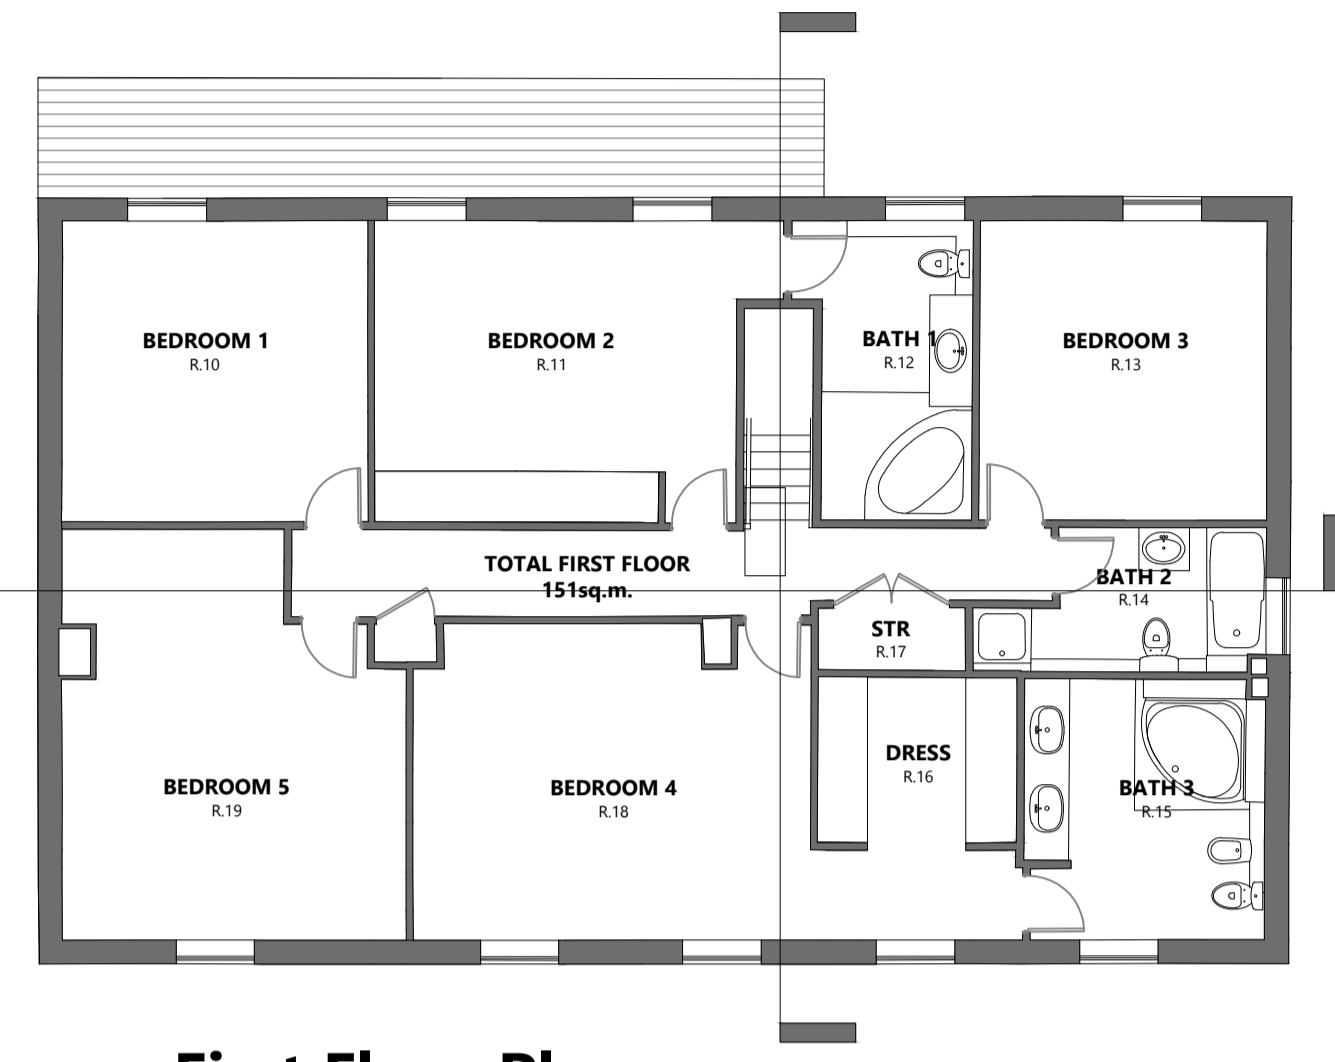


EXISTING **First Floor Plan**

1:100@A1 1:200@A3

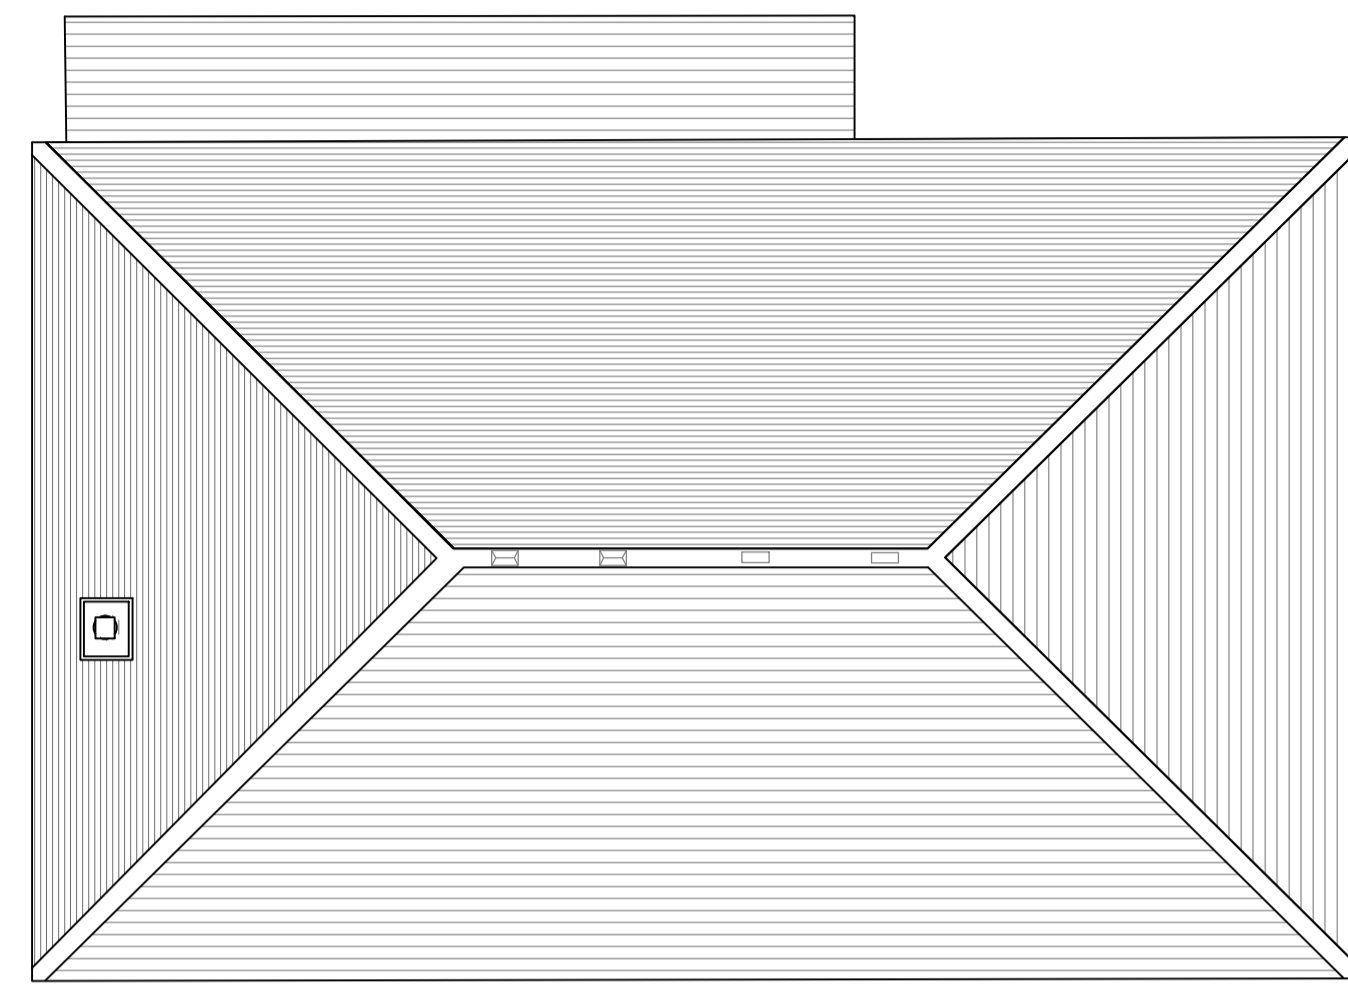

EXISTING **Roof Plan**

1:100@A1 1:200@A3

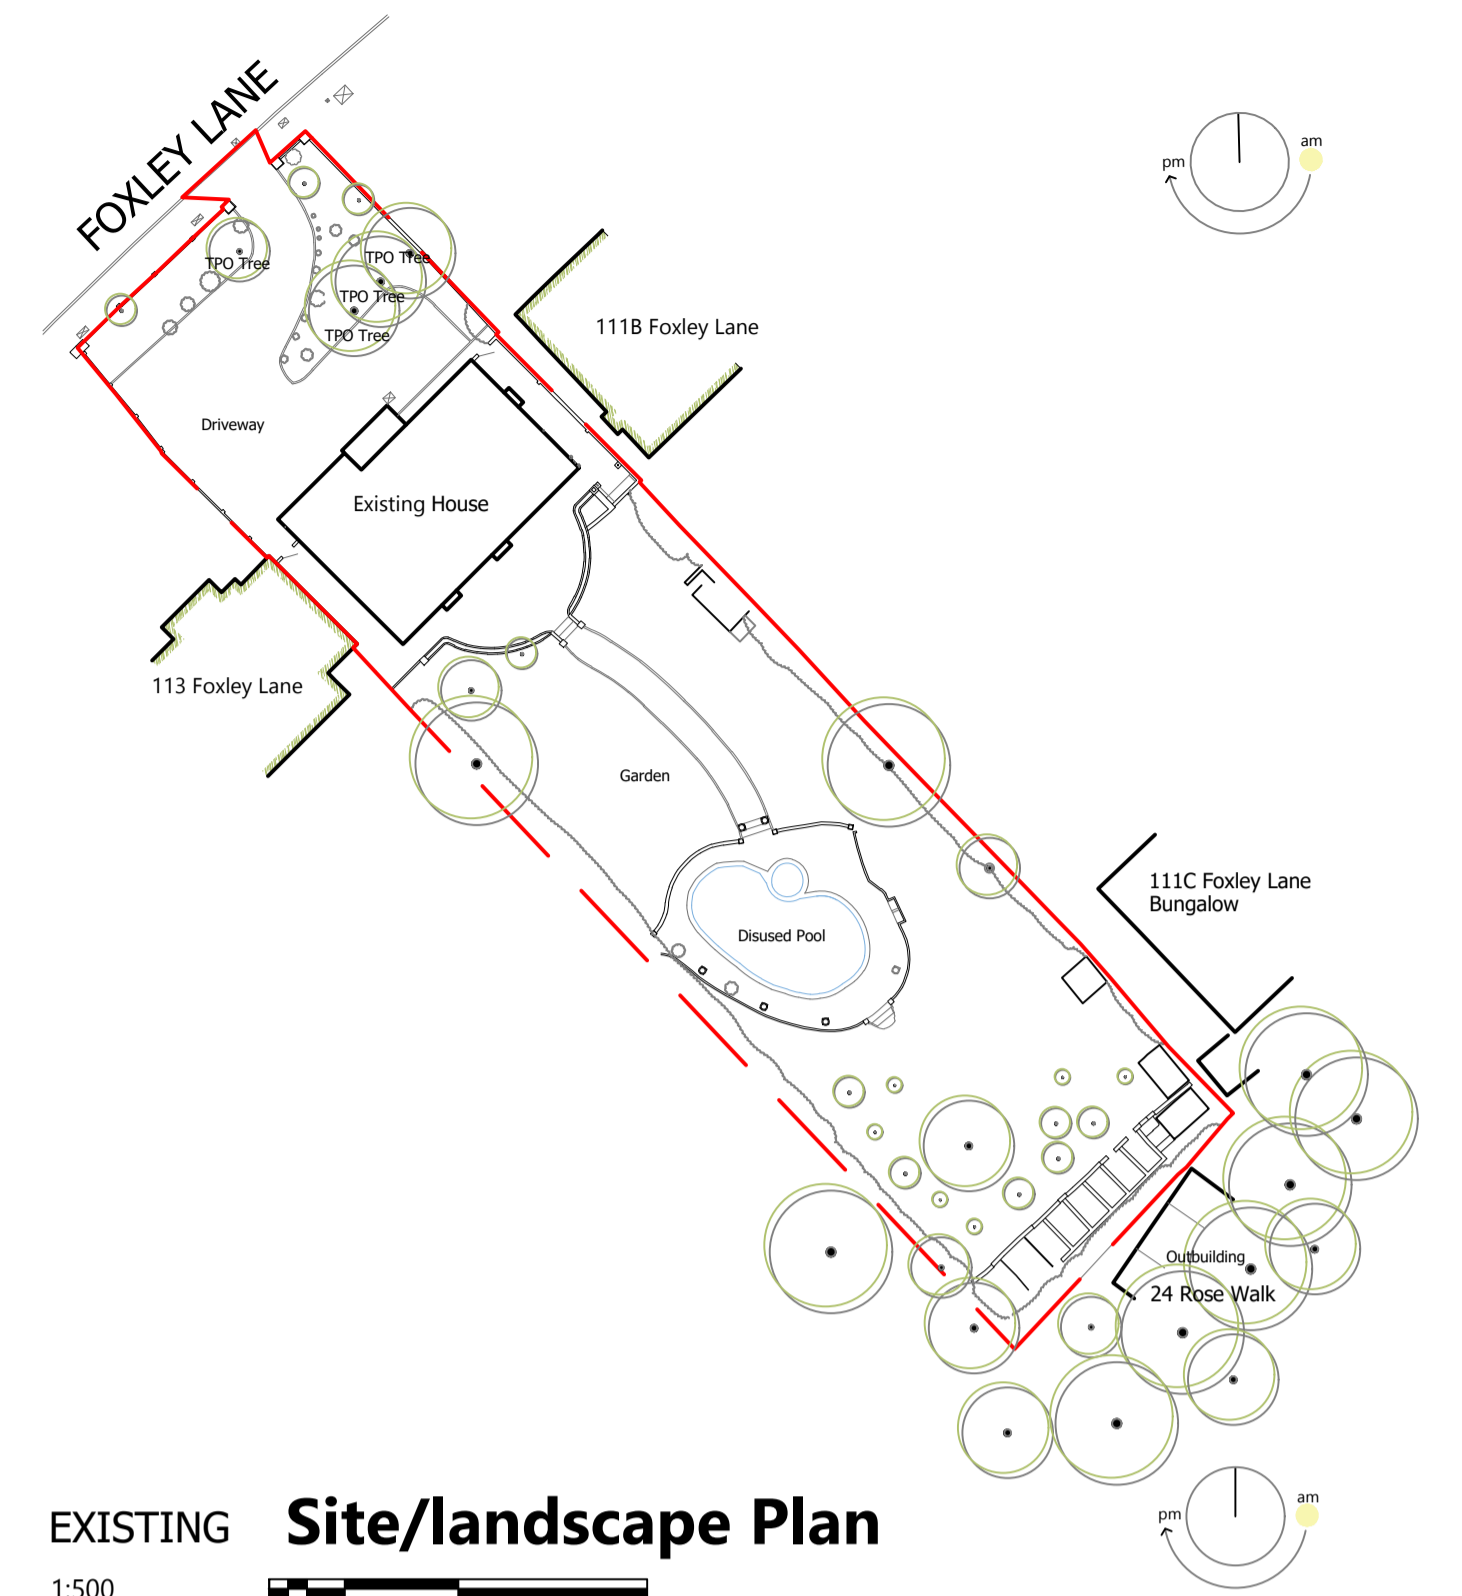

EXISTING **Site/Landscape Plan**

1:500
 Scale 1:500



EXISTING **North West Elevation**

1:100@A1 1:200@A3




EXISTING **North East Elevation**

1:100@A1 1:200@A3




EXISTING **South East Elevation**

1:100@A1 1:200@A3

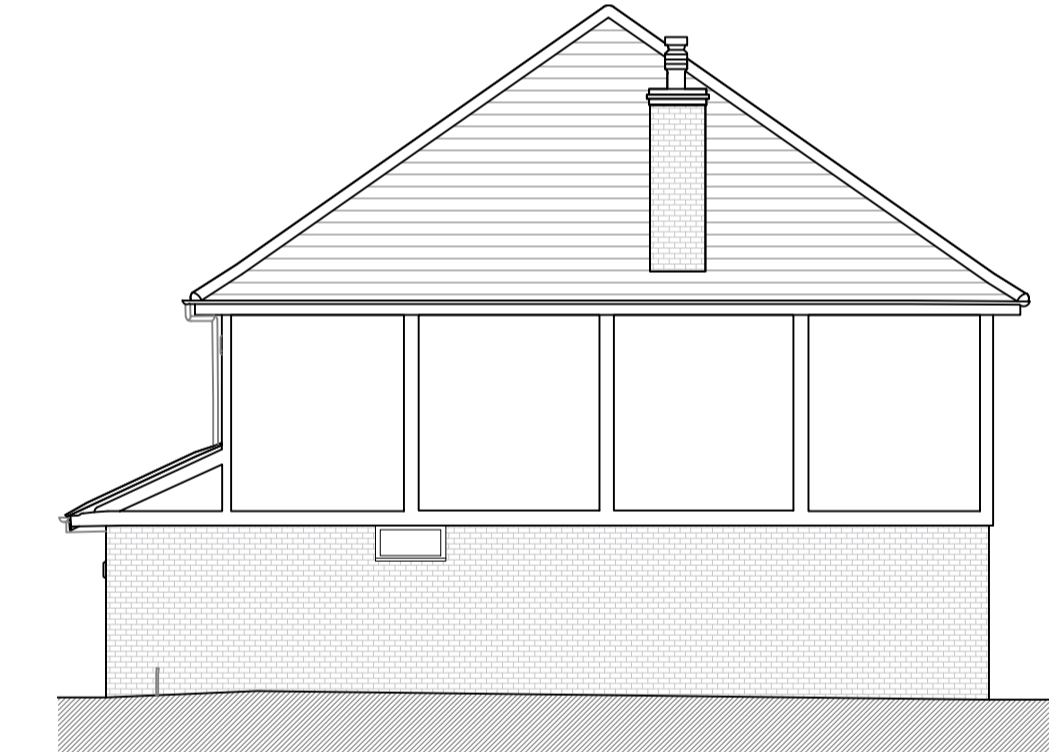


EXISTING **South West Elevation**

1:100@A1 1:200@A3

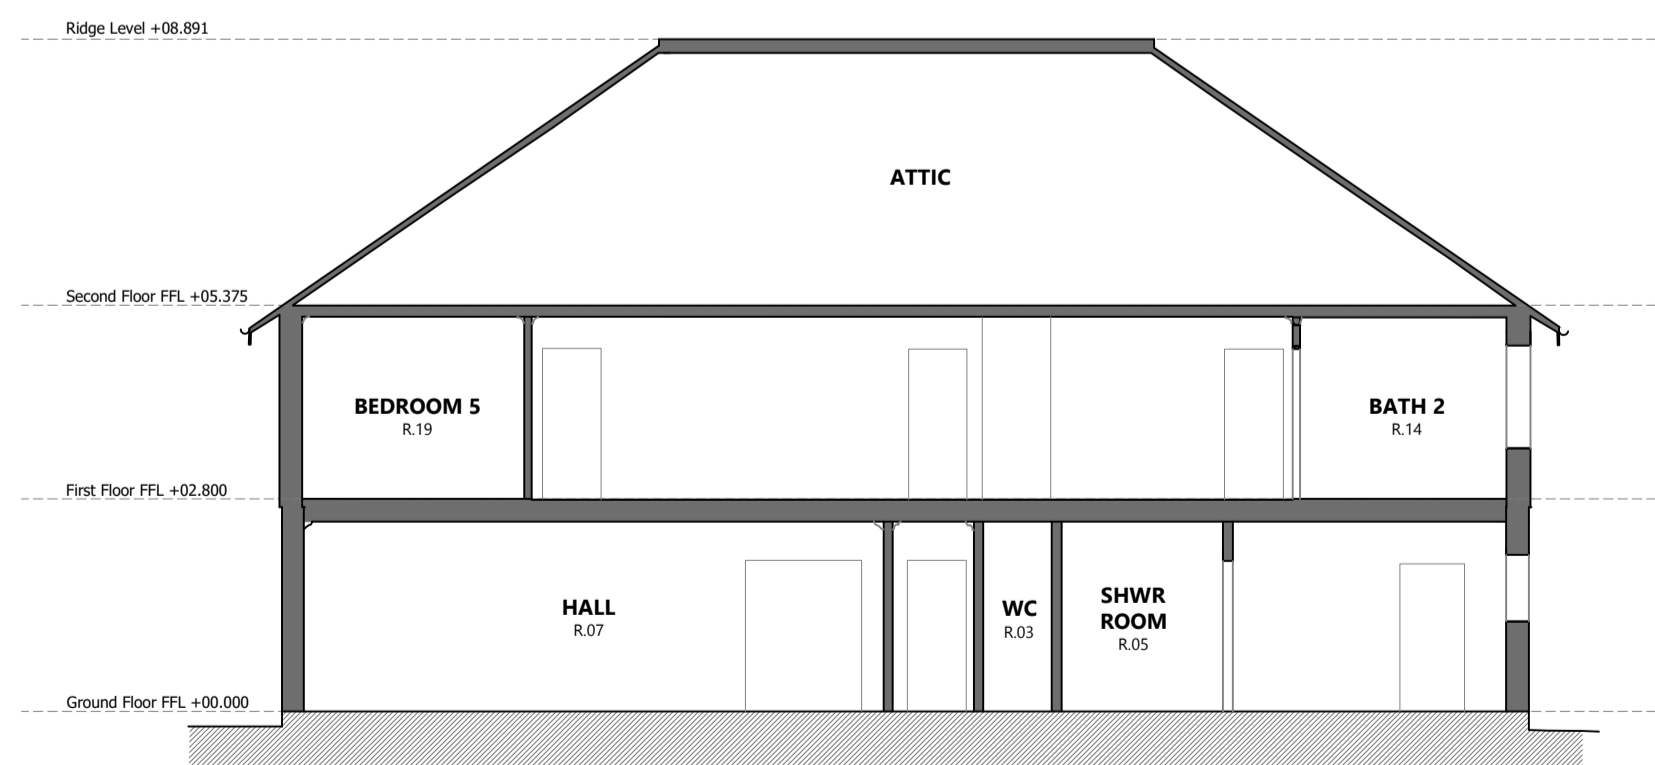

EXISTING **Section**

1:100@A1 1:200@A3

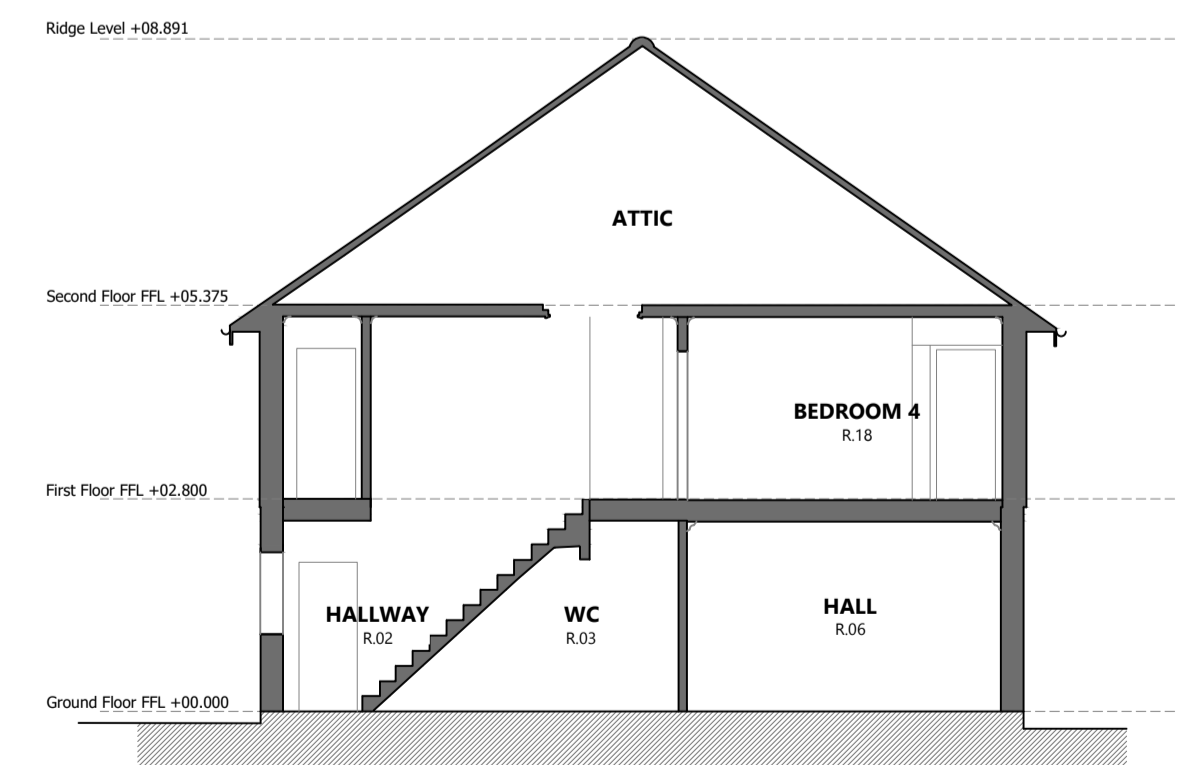

EXISTING **Section**

1:100@A1 1:200@A3

Original survey drawn by MEASURED SURVEY PRO

barbarella
 architecture + design
 www.barbarellastudio.com

NOTES:
 DO NOT SCALE - VERIFY ALL DIMENSIONS BEFORE COMMENCING WORK. REPORT SUSPECTED DISCREPANCIES OR OMISSIONS.
 ©THE CONTENTS OF THIS DRAWING MAY NOT BE REPRODUCED IN WHOLE OR IN PART WITHOUT THE WRITTEN CONSENT OF BARBARELLA DESIGN LTD.

CLIENT:
SITE ADDRESS:
 111A FOXLEY LANE
 CR8 3HQ

DRAWN BY:
DRAWN DATE:
 12 / 08 / 2022
SCALE:
 1:100 & 1:500 @ A1

NAME:
 EXISTING PLANS, SECTIONS & ELEVATIONS

DRAWING NUMBER:
 00