



PROPOSED **Site Plan**

1:200@A1 1:400 @A3
Scale 1:200

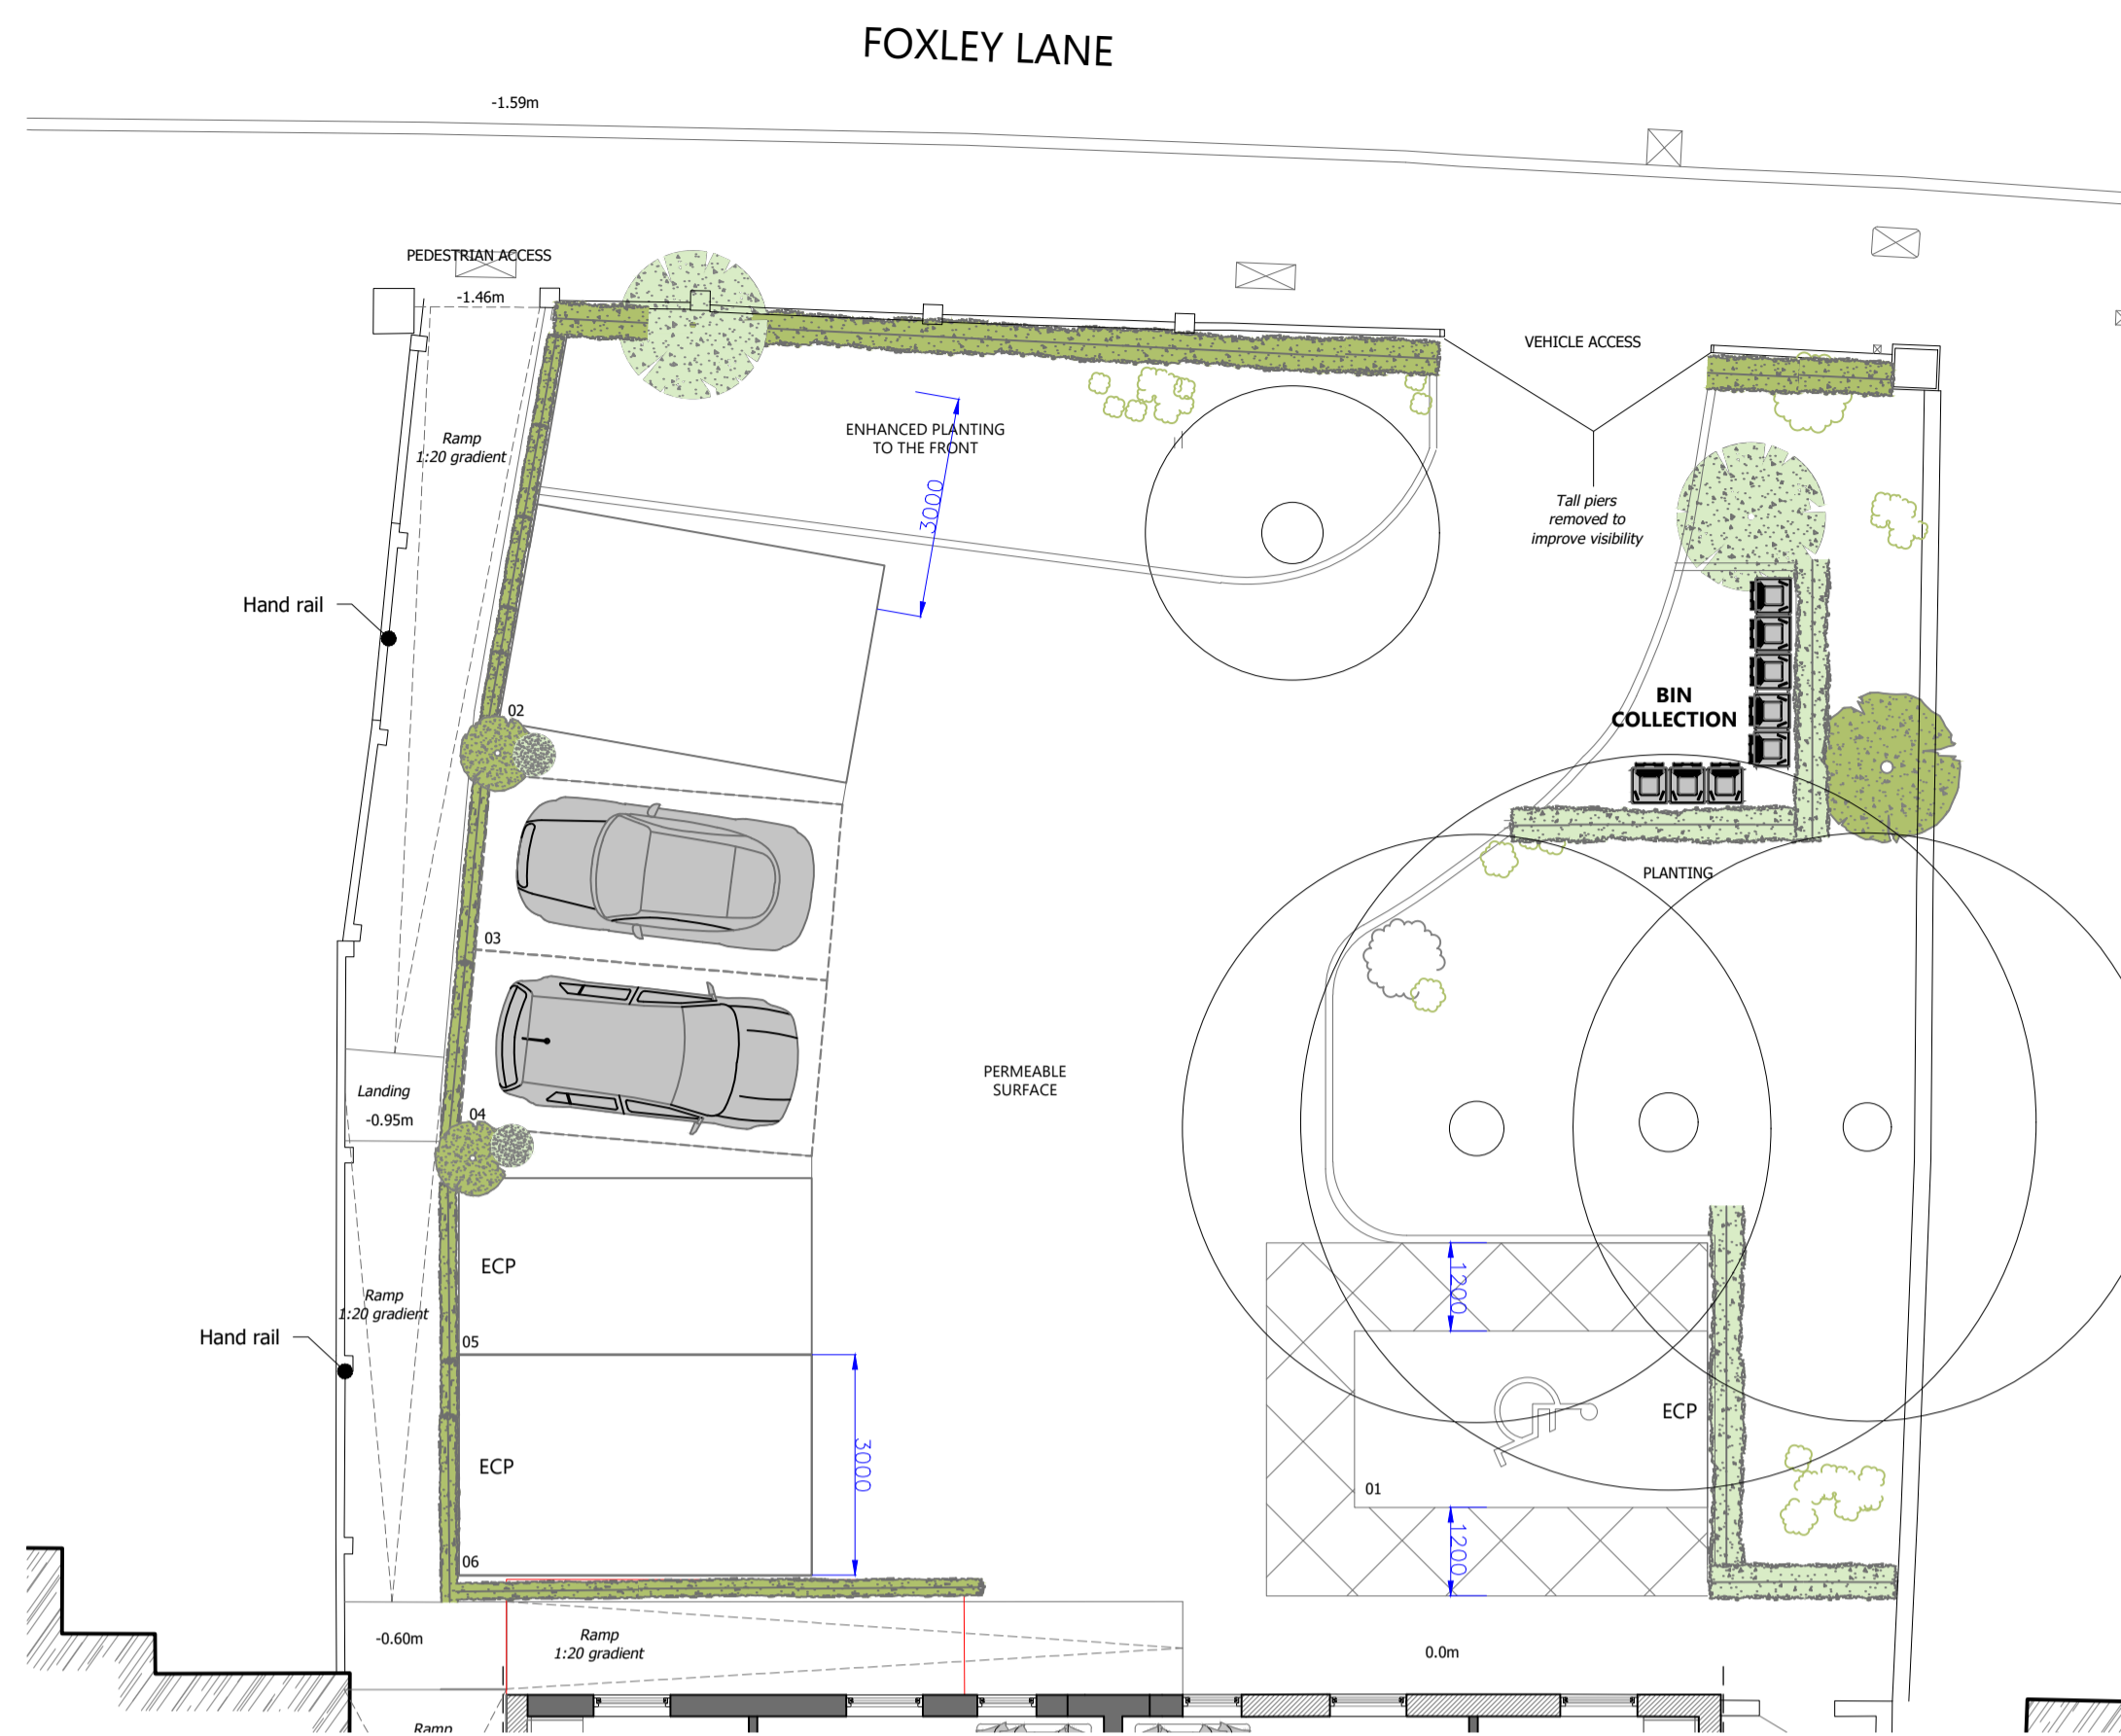


PROPOSED **Front Garden Plan**

1:100@A1 1:200@A3

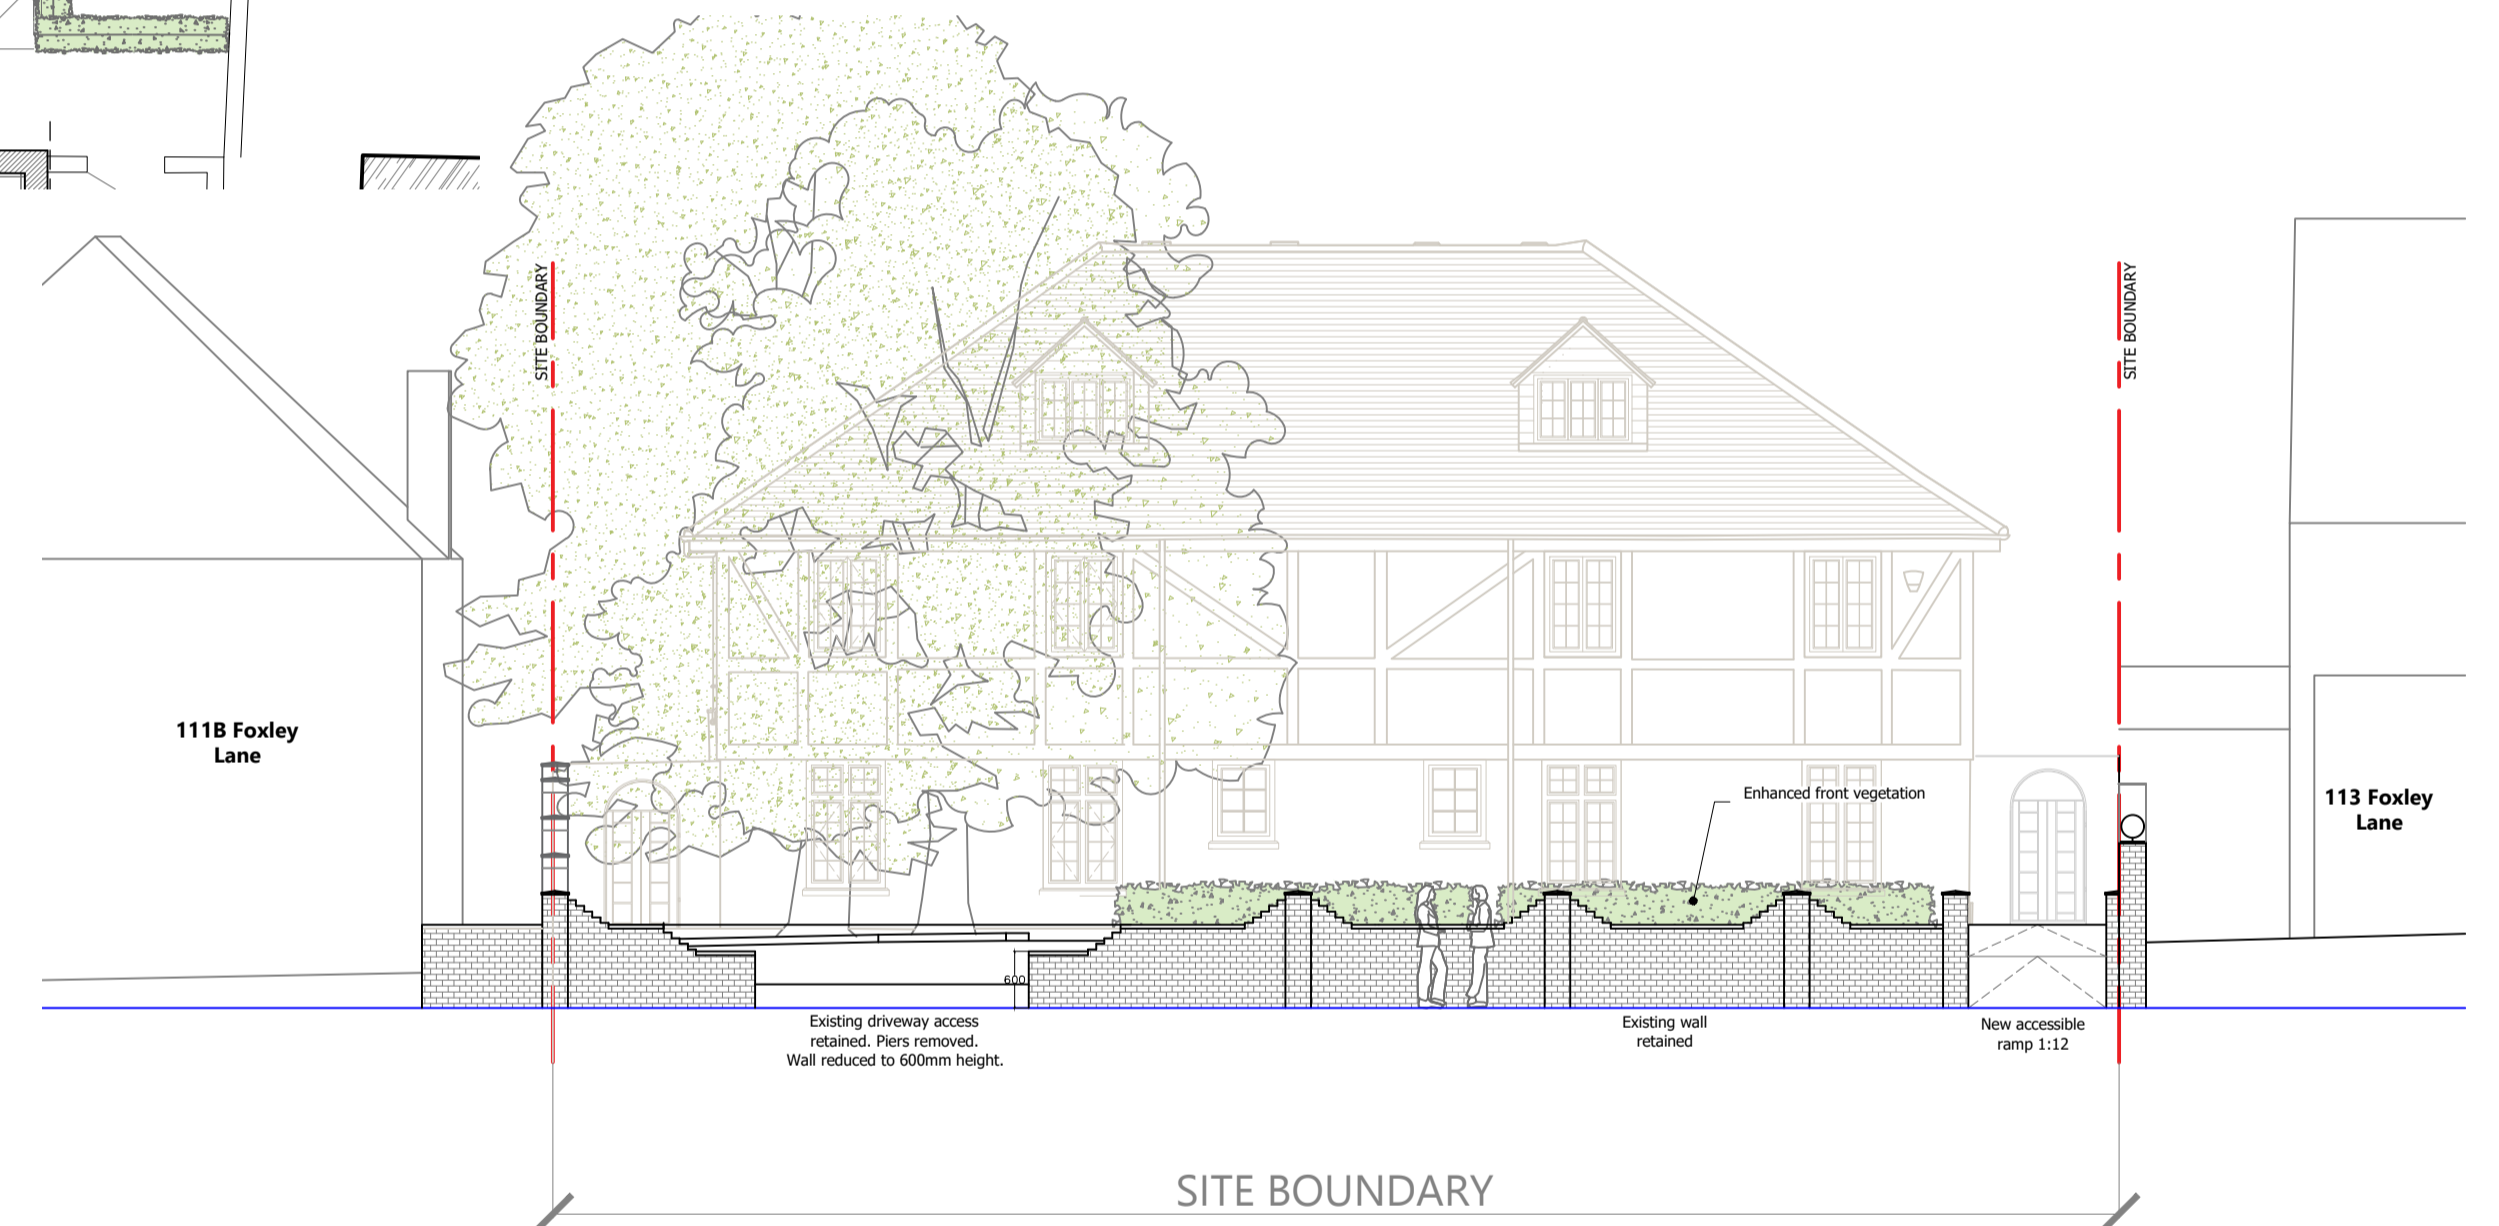


PROPOSED **Front Street Elevation**

1:100@A1 1:200@A3
Scale 1:100

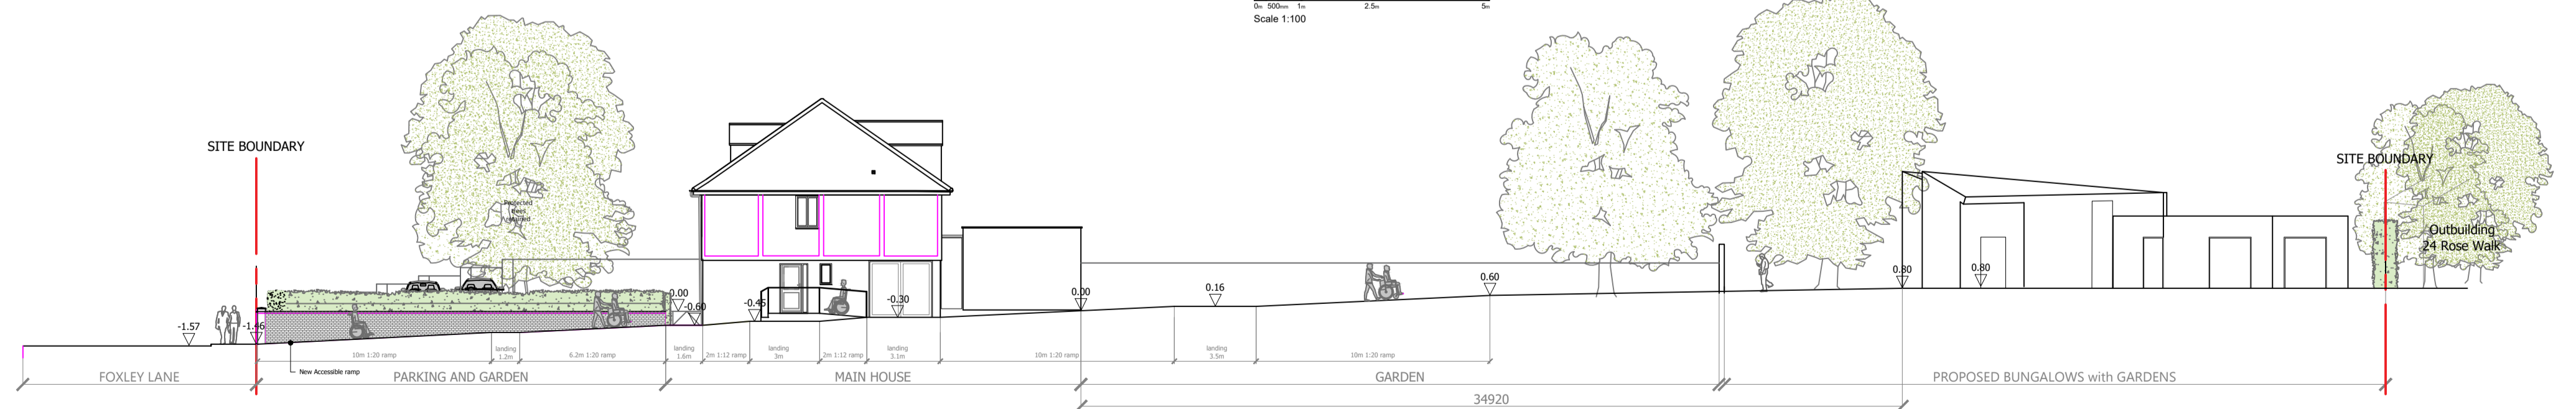

PROPOSED **Site Section**

1:200@A1 1:400@A3

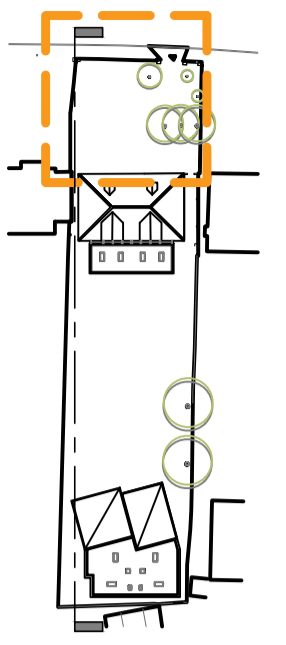

Key Plan