


Key Plan

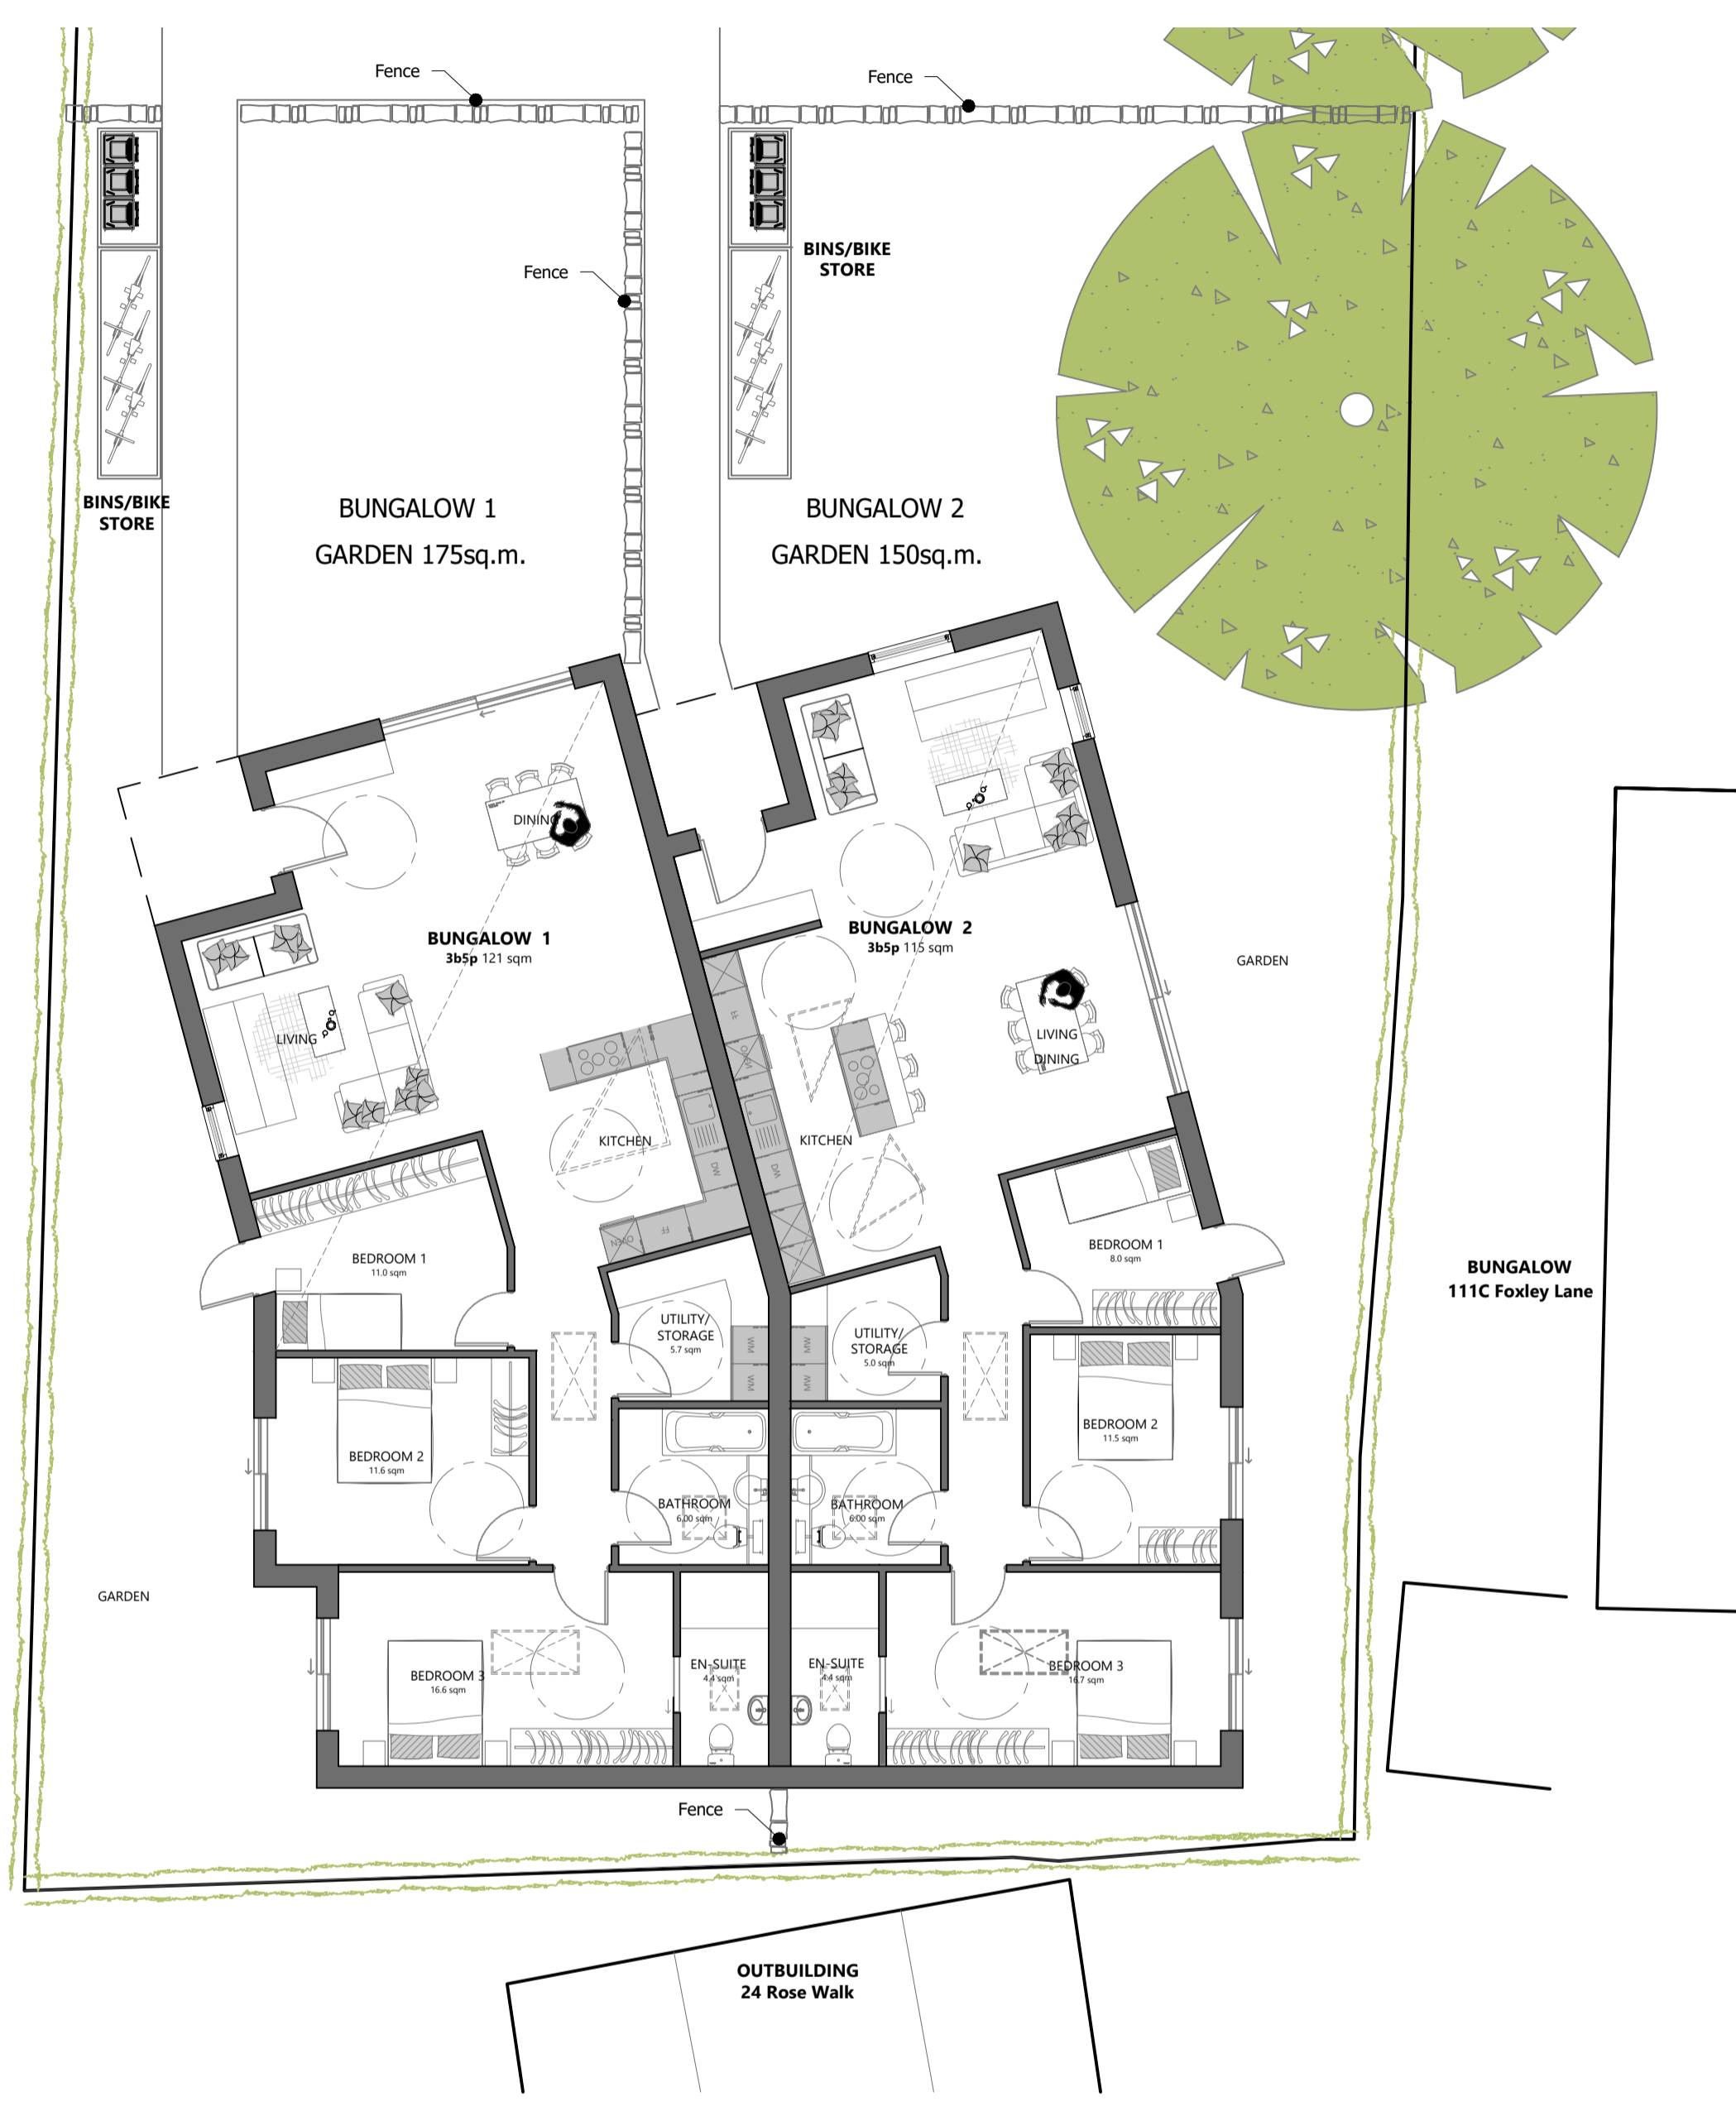

PROPOSED Ground Floor Plan

1:100@A1 1:200@A3
 Scale 1:100



PROPOSED South East Elevation (Side)

1:100@A1 1:200@A3



PROPOSED Section AA

1:50@A1 1:100@A3