


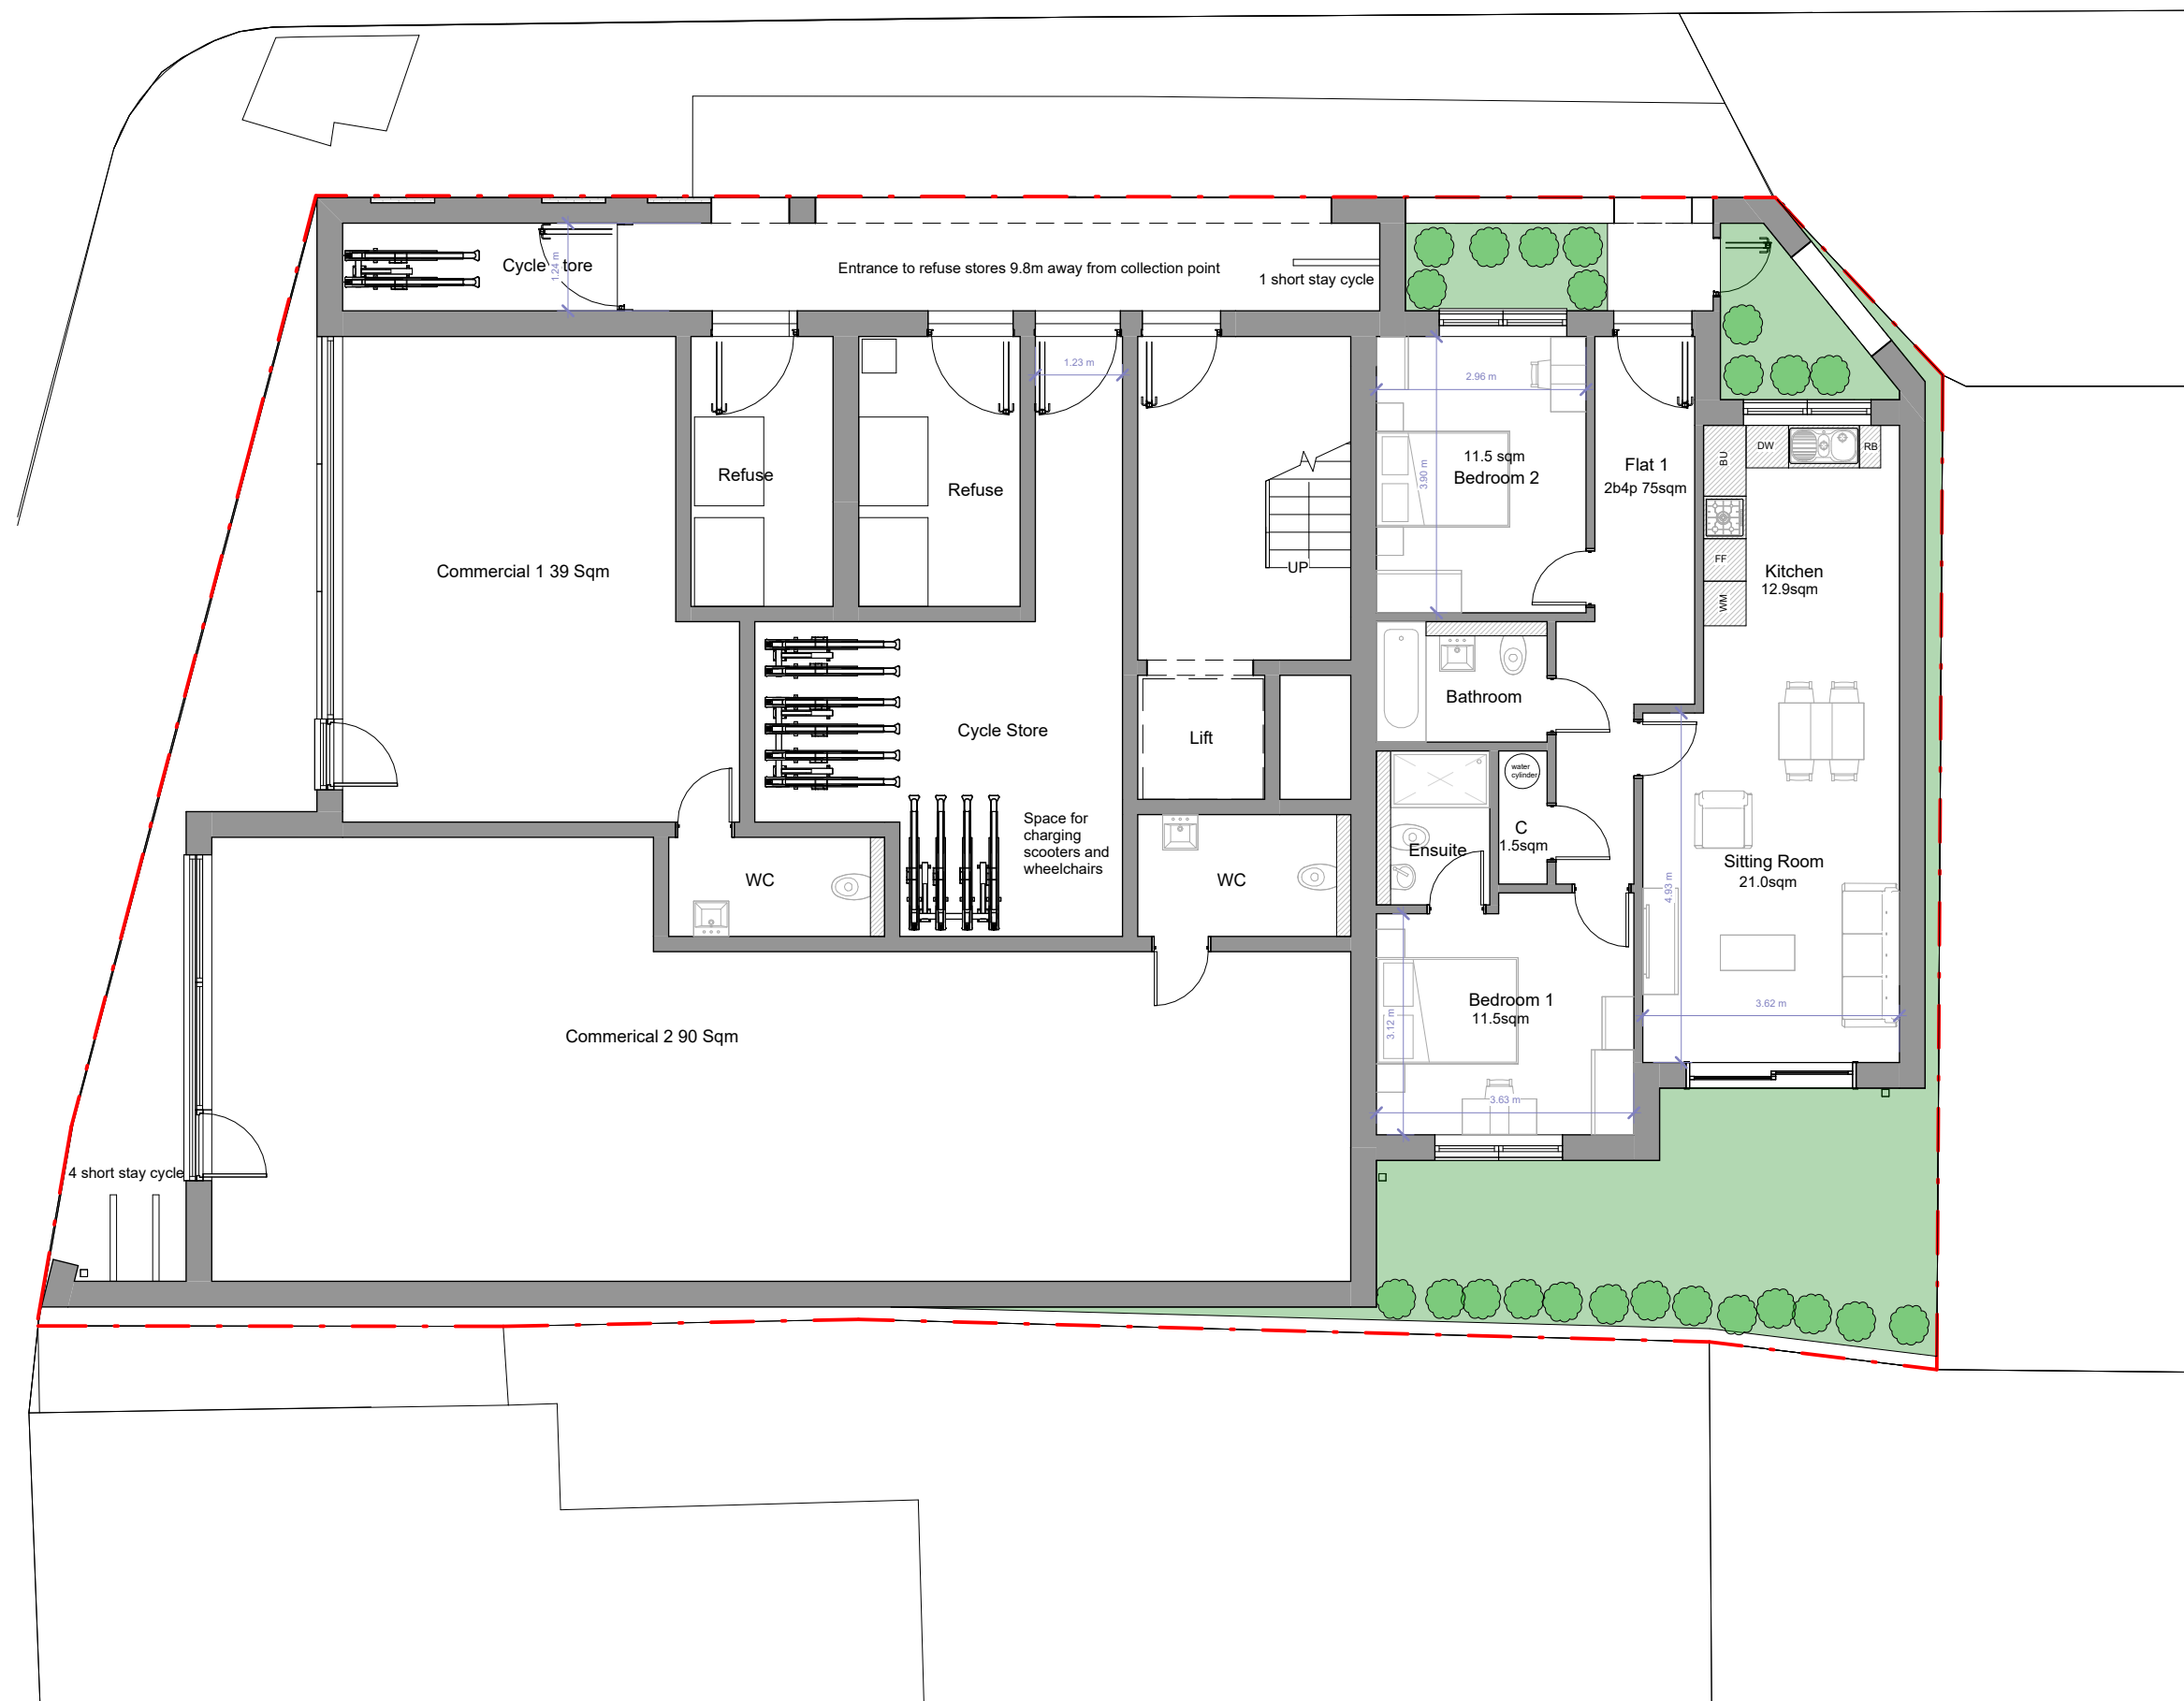

FLUENT
ARCHITECTURAL DESIGN SERVICES
TEL: 0800 043 8838
E-MAIL: INFO@FLUENT-ADS.CO.UK
WEB: FLUENT-ADS.CO.UK

Colliers Wood, 70 Christchurch Road

Proposed Ground Floor Plan

Scale @ A3
1 : 100

Date
14.06.25

Drawn by
NM


Drawing number
P.M.500

Project number
2386

Rev
K

Key:

Existing Proposed SVP Boundary line
Existing drainage Proposed drainage Overhead

 

No.	Description	Date
E	Revision 9	08.09.25
F	Revision 10	10.09.25
G	Revision 11	25.09.25
H	Revision 12	06.10.25
I	Revision 13	29.10.25
J	Revision 14	06.03.26
K	Revision 15	22.06.26