


Key Plan



PROPOSED Site Plan

1:200@A1 1:400 @A3  
Scale 1:200

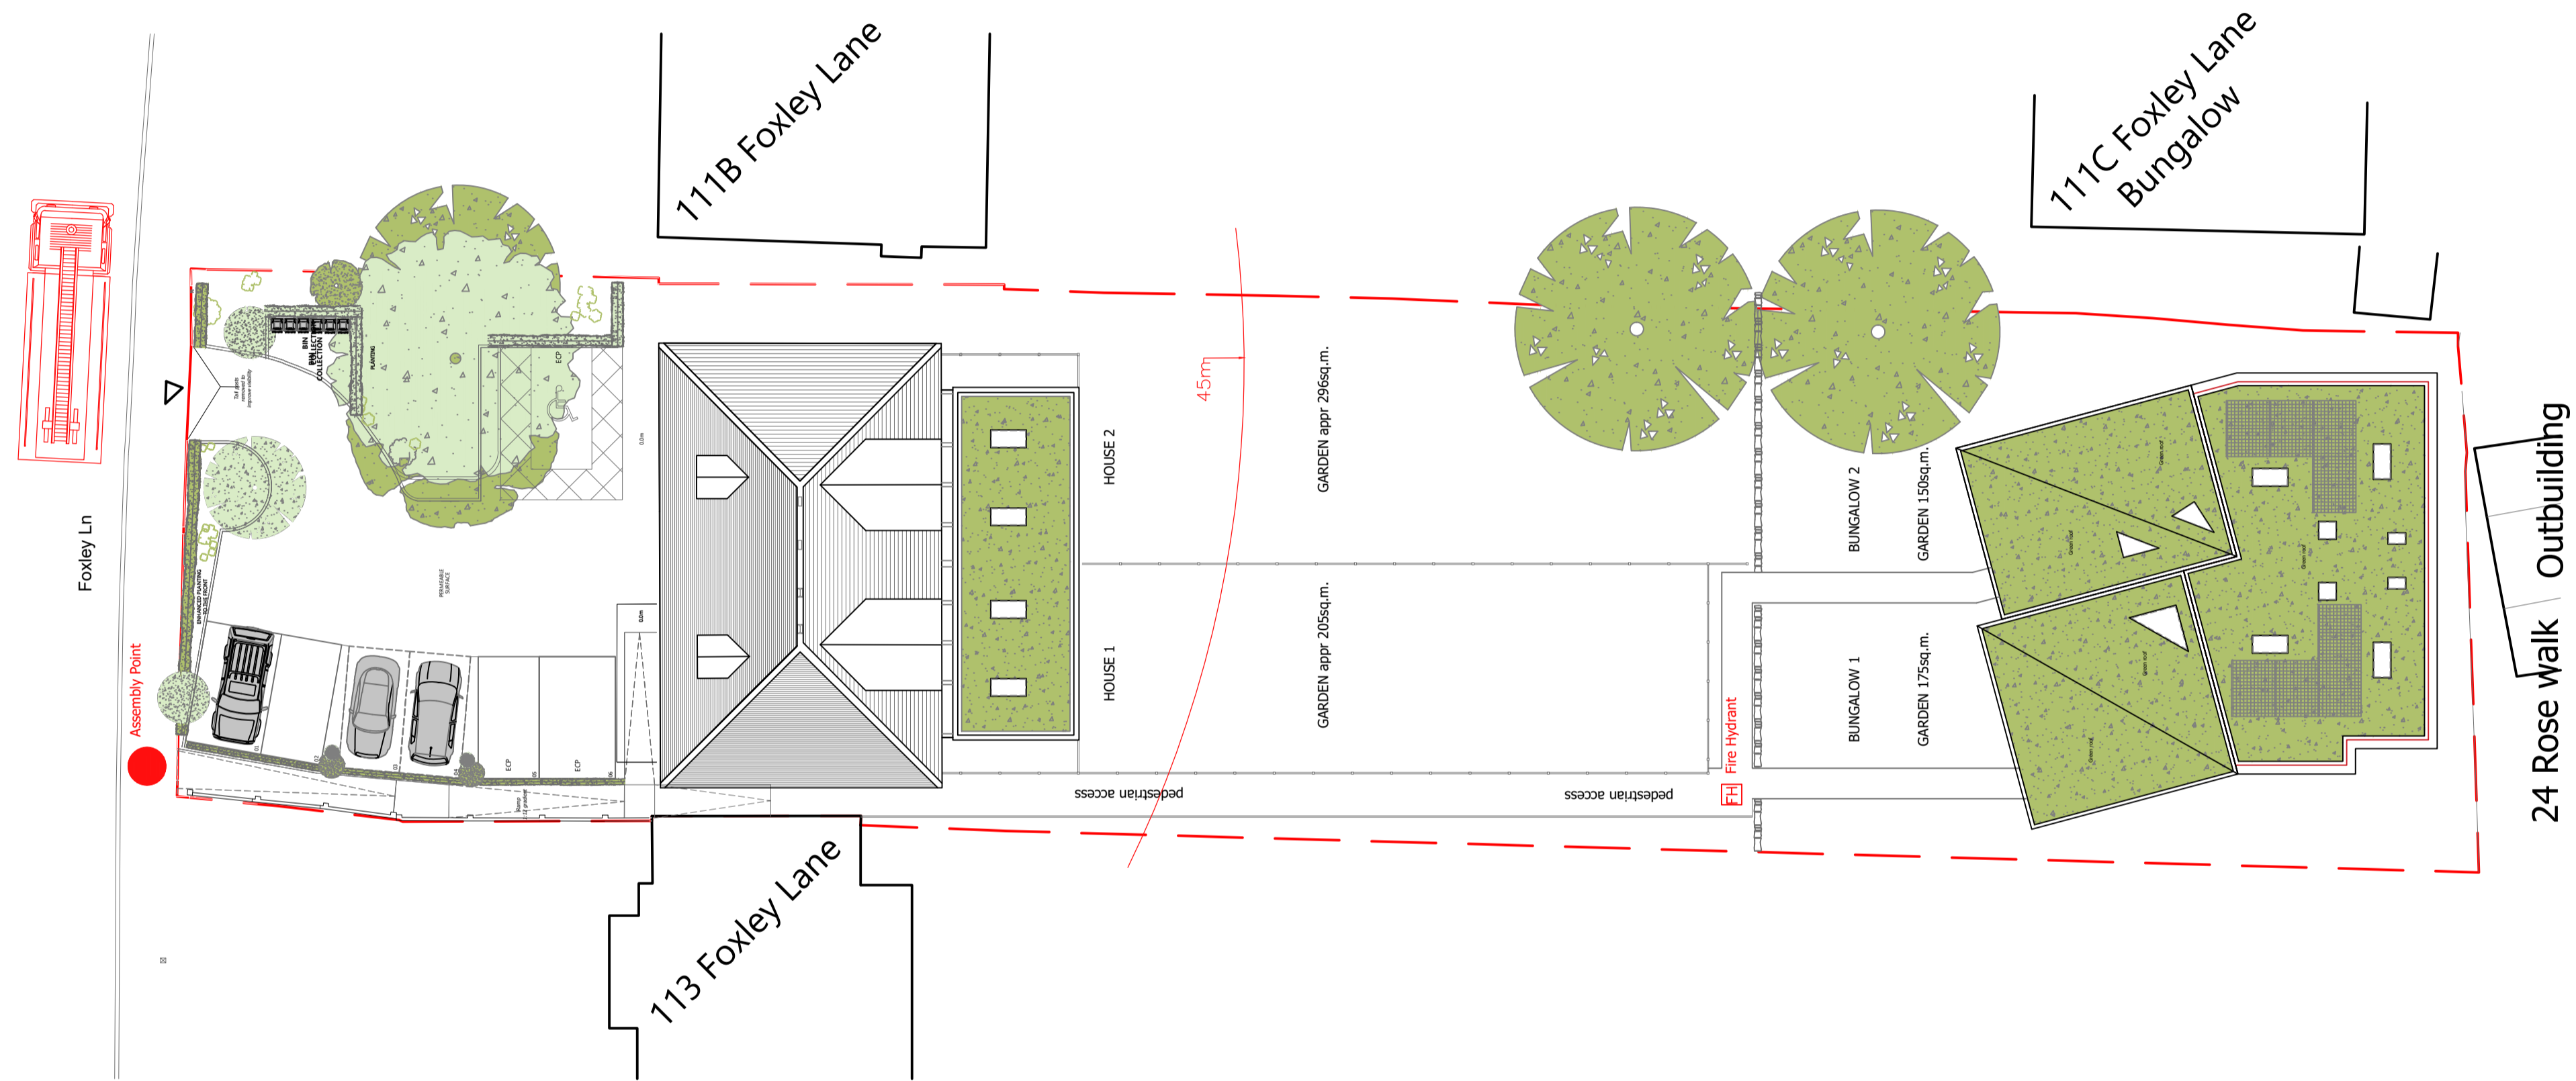