



**Elevation Key**

**Materials Key**

- 01. White brick (light mortar)
- 02. Clay tile
- 03. Red brick (matching mortar)
- 04. Dark grey / black aluminium cladding
- 05. Dark grey / black aluminium framed windows

**1 Proposed South-West Elevation**

**1:100**

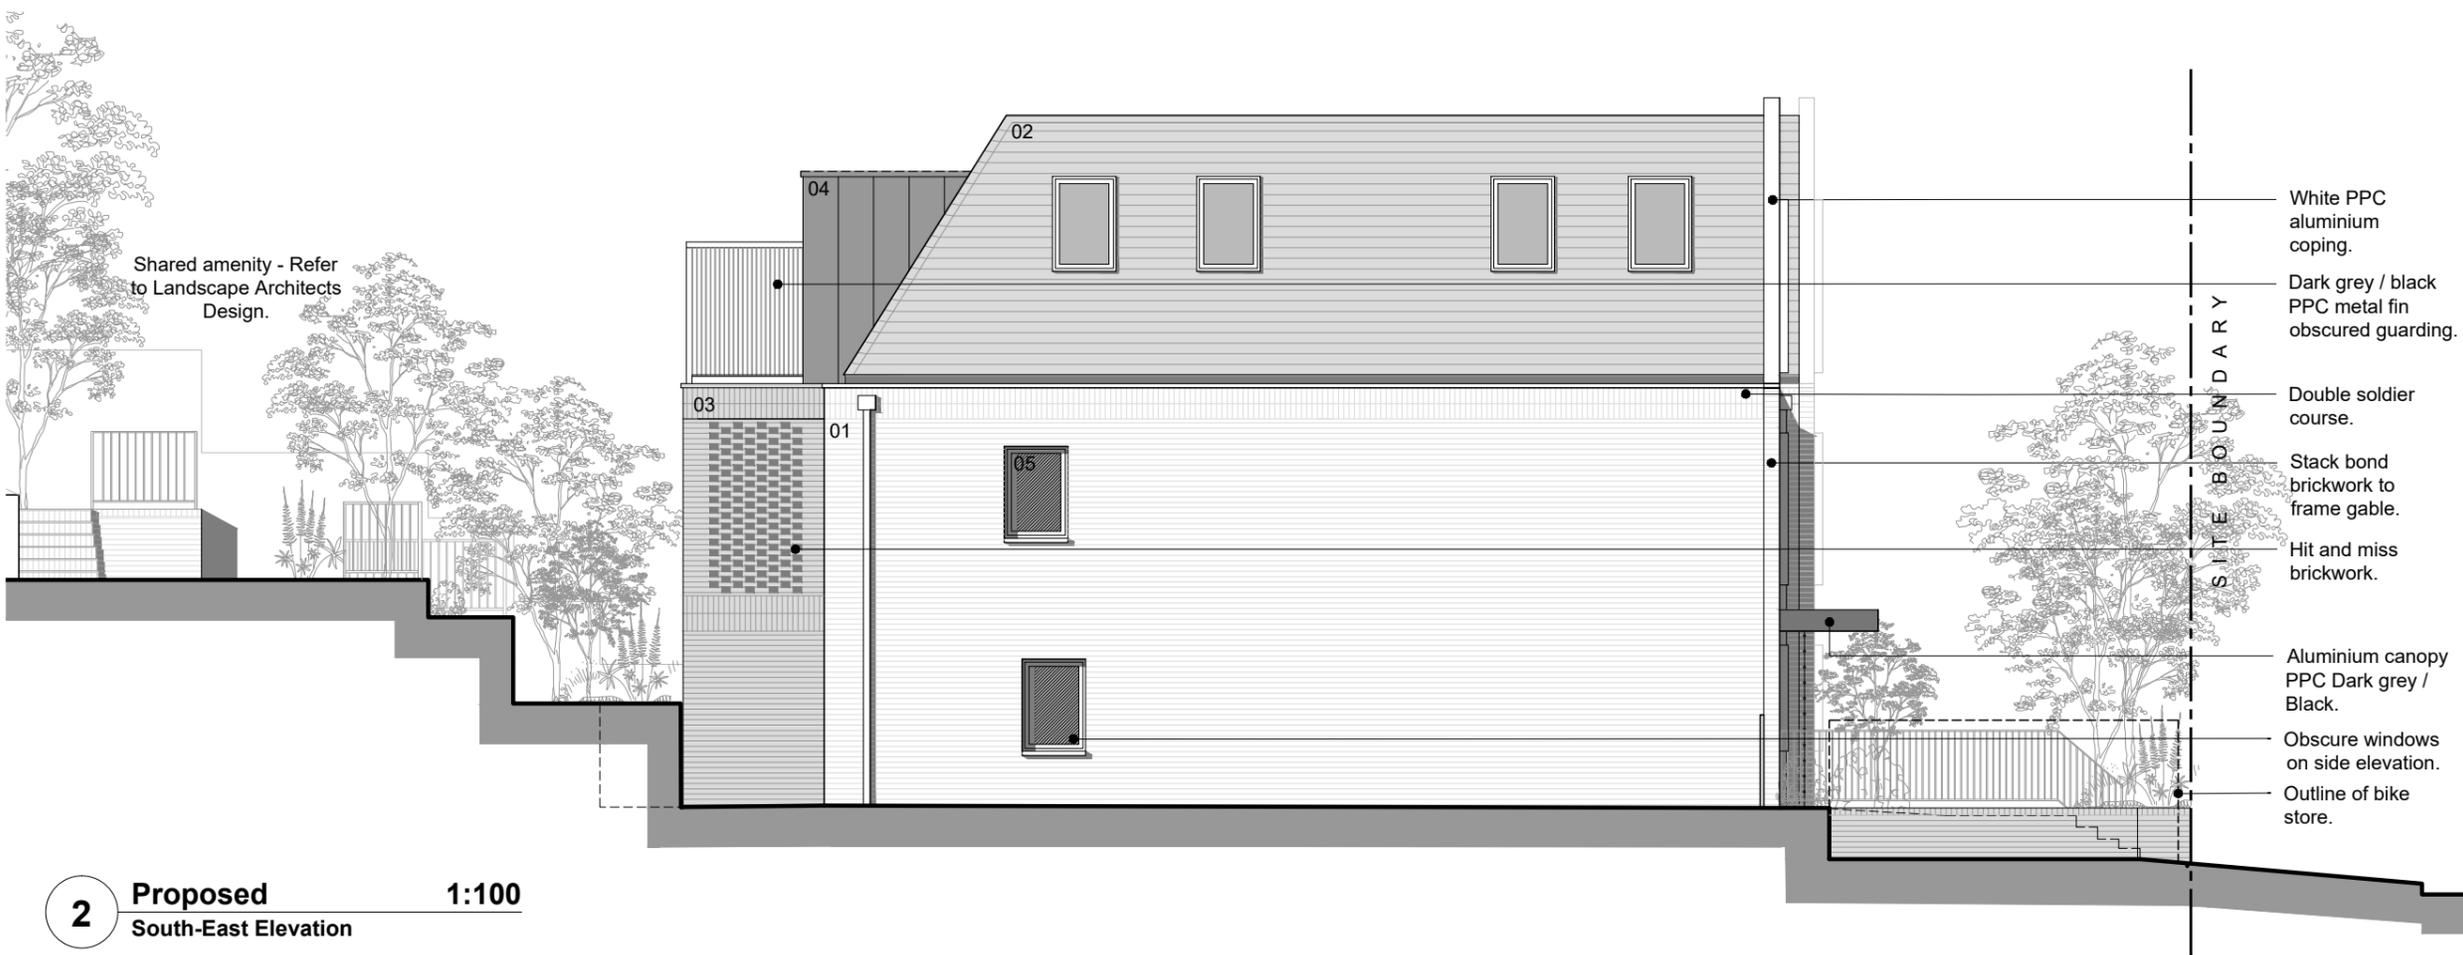 

**2 Proposed South-East Elevation**

**1:100**

Rev.	Date	Notes	Drawn	Checked
D	16.05.2022	General amendments, issued for approval.	NS	CS
C	26.11.2021	Issued for approval	TT	NS
B	24.11.2021	Issued for approval	TT	NS
A	12.11.2021	Issued for information	TT	NS
/	03.11.2021	Issued for information	NS	CS



Client: Hambridge Homes  
 Project: 9 Northwood Avenue Croydon

Drawing: **Proposed Elevations 02**

Scale	Drawn By	Checked By	Issued For
1:100@A3	TT	NS	Approval
Drawing No.	2282(31)101		Revision
			<b>D</b>