
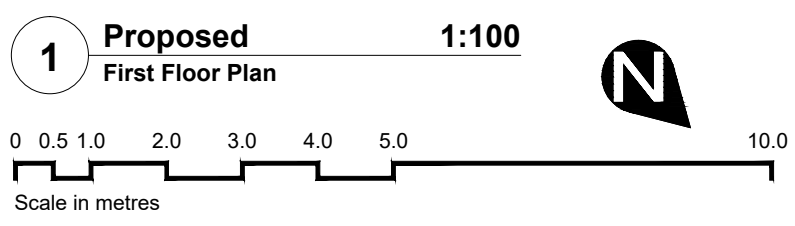


**FLAT 3**  
1 BED (2 PERSONS)  
GIA - 57.3m<sup>2</sup>

**FLAT 4**  
2 BED (3 PERSONS)  
GIA - 76.2m<sup>2</sup>

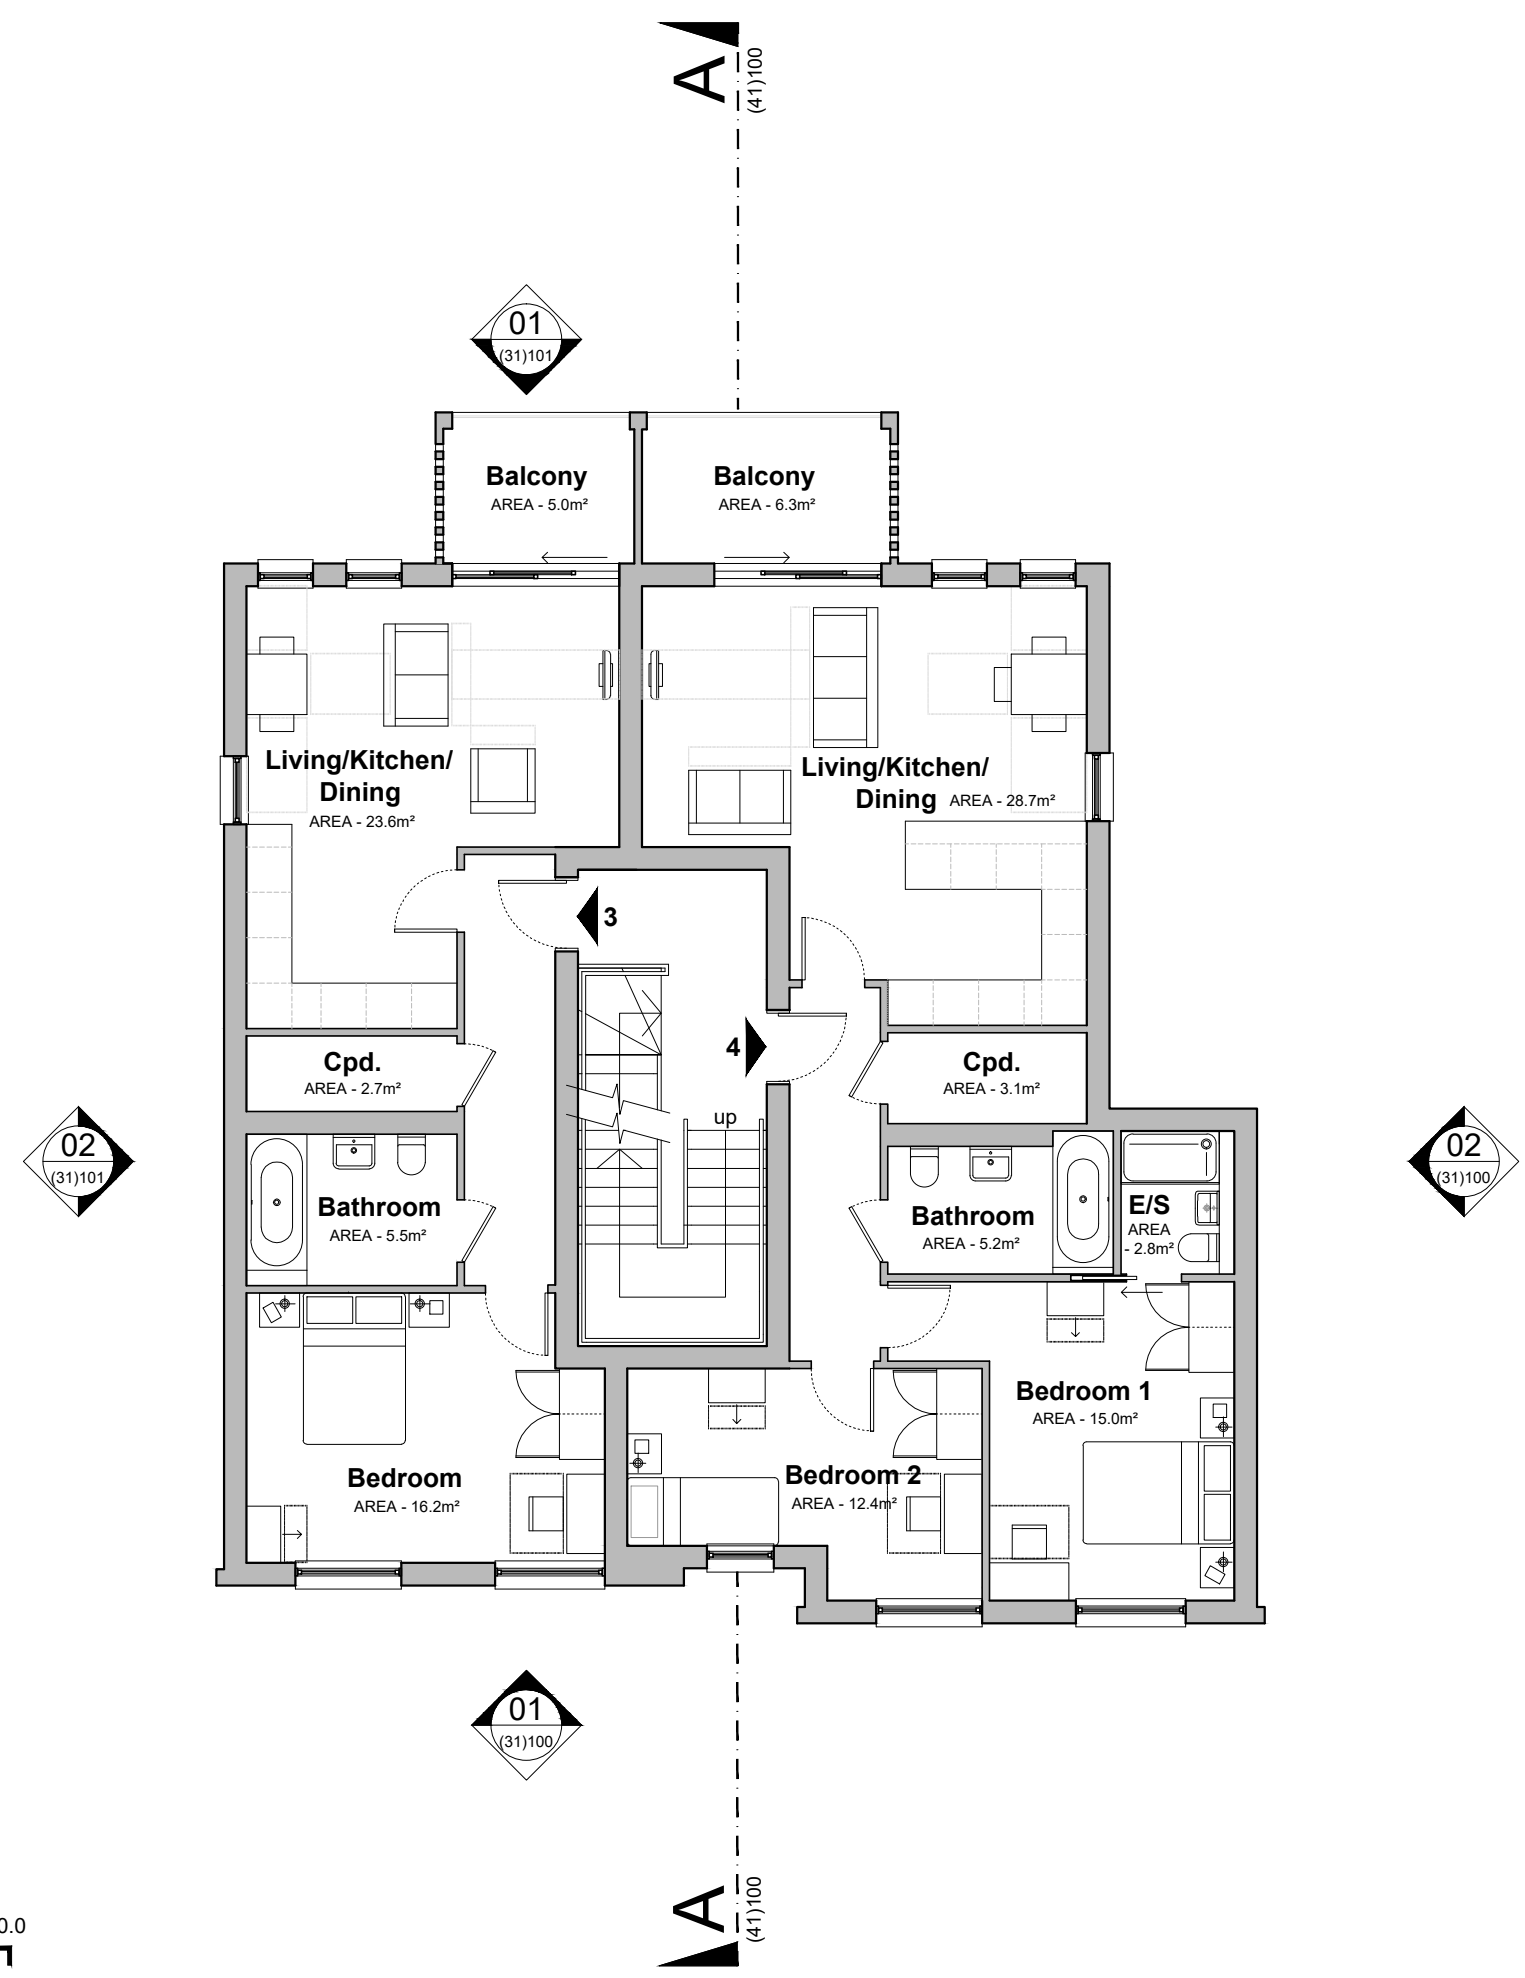

Rev. Date	Notes	Drawn	Checked
C 16.05.2022	Hit and miss brickwork added to balconies, issued for approval.	NS	CS
B 24.11.2021	Issued for approval	TT	NS
A 12.11.2021	Issued for information	NS	CS
/ 03.11.2021	Issued for information	NS	CS

**MortonScarr**  
47 Middle Street | Brighton | East Sussex | BN1 1AL  
tel. 01273 220407 info@mortonscarr.com www.mortonscarr.com

Client:  
Hambridge Homes

Project:  
9 Northwood Avenue  
Croydon

Drawing:  
**Proposed First Floor Plan**

Scale	Drawn By	Checked By	Issued For
1:100@A3	TT	NS	Approval
Drawing No.	Revision		
<b>2282(21)101</b>			<b>C</b>