
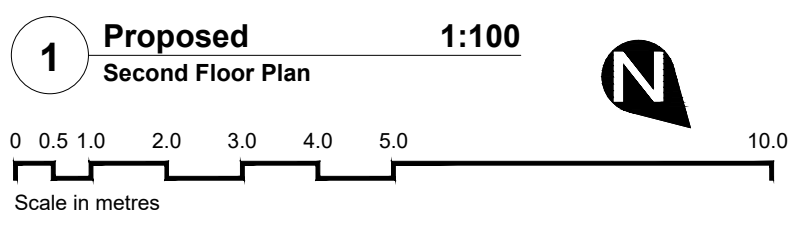


**FLAT 5**  
 3 BED (5 PERSONS)  
 GIA - 95.7m<sup>2</sup>

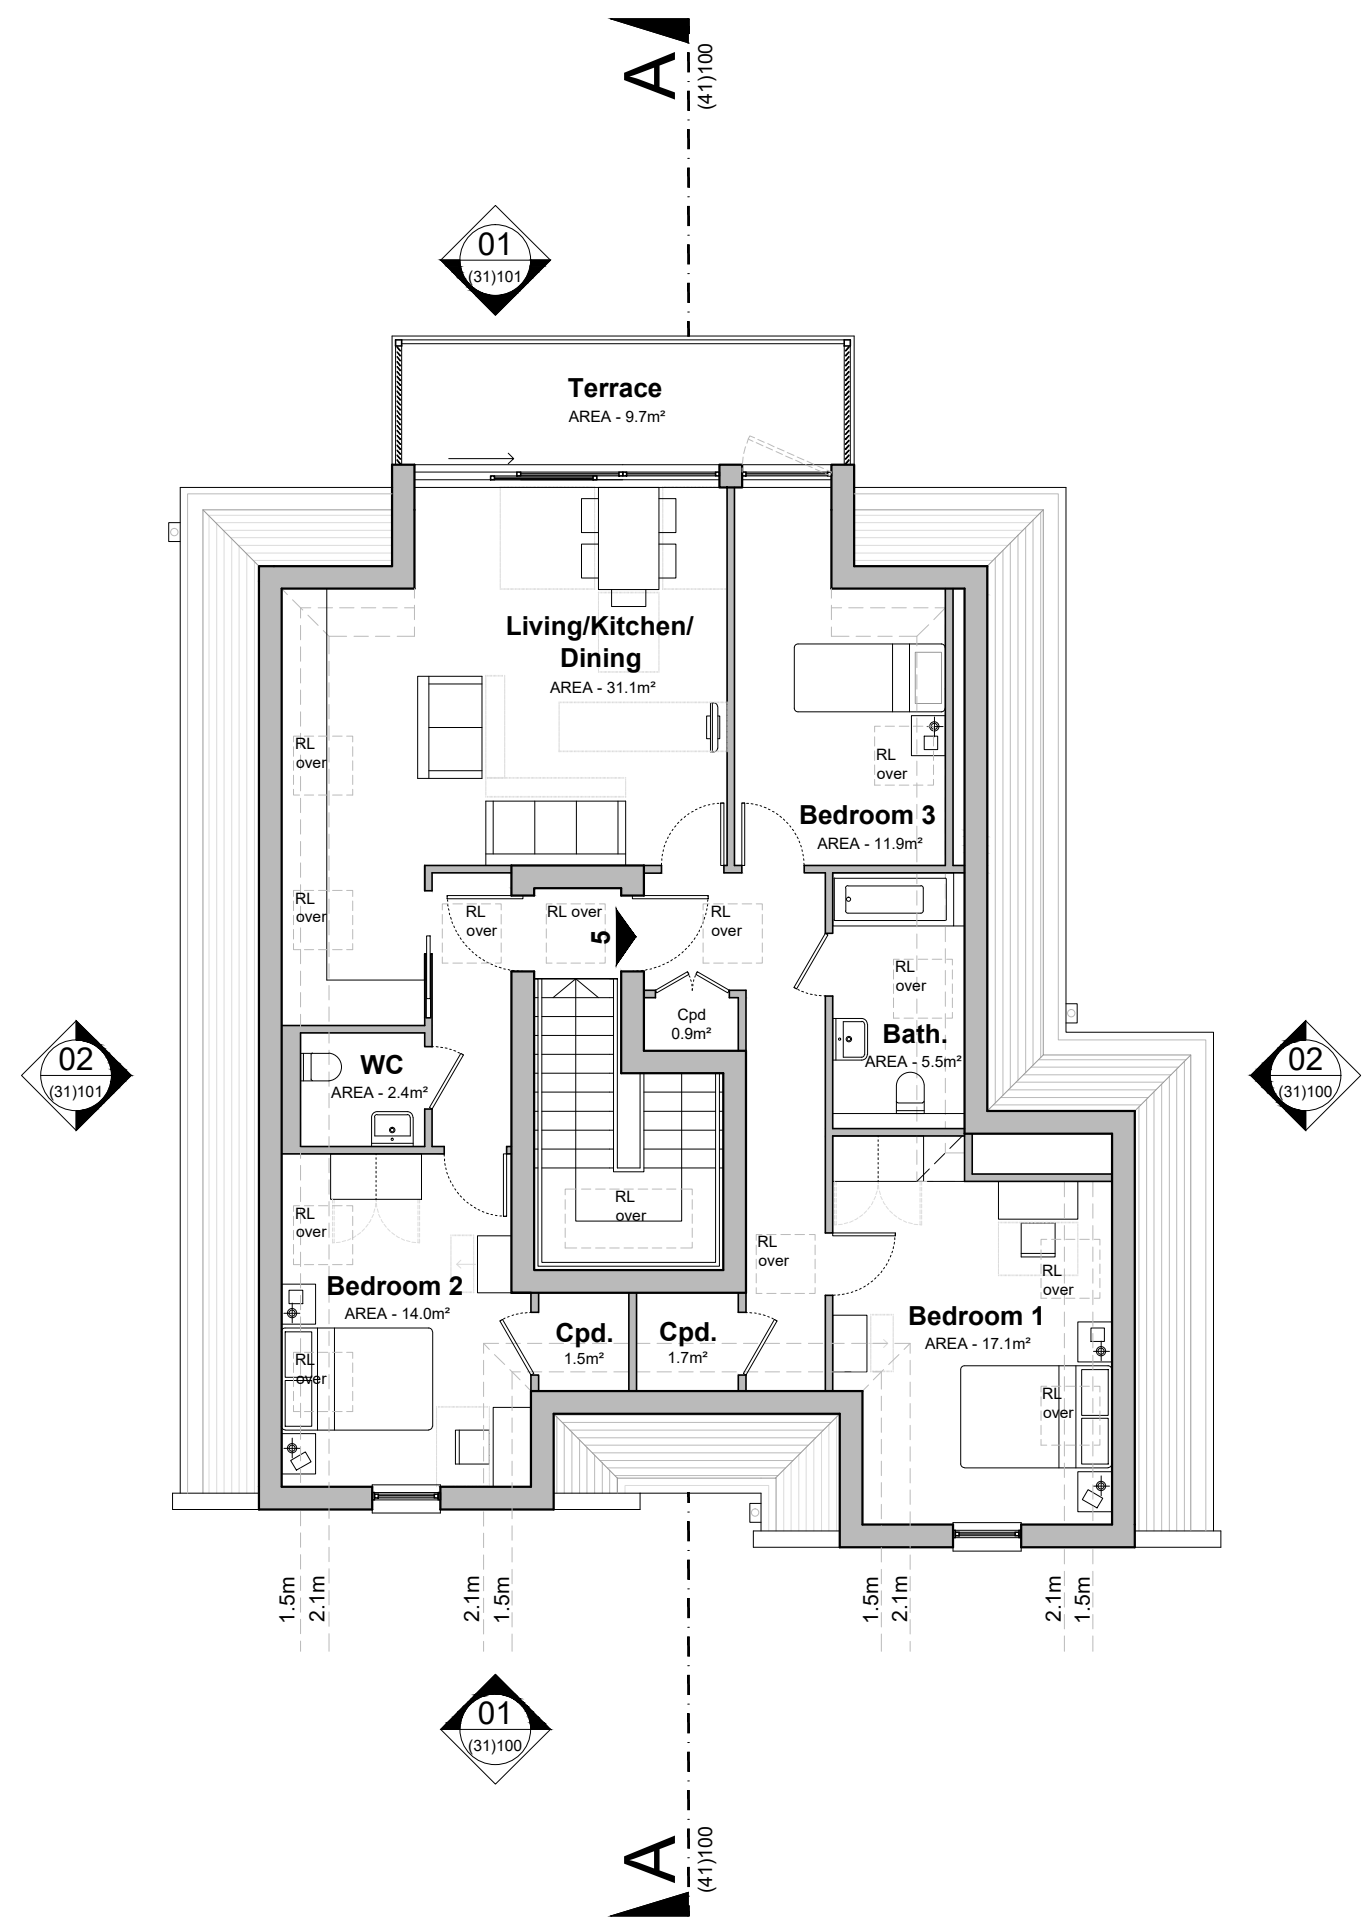

Rev. Date	Notes	Drawn	Checked
C 16.05.2022	Angled screens added to balcony area. Issued for approval.	NS	CS
B 24.11.2021	Issued for approval.	TT	NS
A 12.11.2021	Issued for information.	NS	CS
/ 03.11.2021	Issued for information.	NS	CS

**MortonScarr**  
 47 Middle Street | Brighton | East Sussex | BN1 1AL  
 tel. 01273 220407 info@mortonscarr.com www.mortonscarr.com

Client:  
 Hambridge Homes

Project:  
 9 Northwood Avenue  
 Croydon

Drawing: **Proposed Second Floor Plan**

Scale	Drawn By	Checked By	Issued For
1:100@A3	TT	NS	Approval

Drawing No. **2282(21)102** Revision **C**