




0 1 5M
Scale 1:100 @ A3

KEY
Up to 1700mm high Opaque flank window

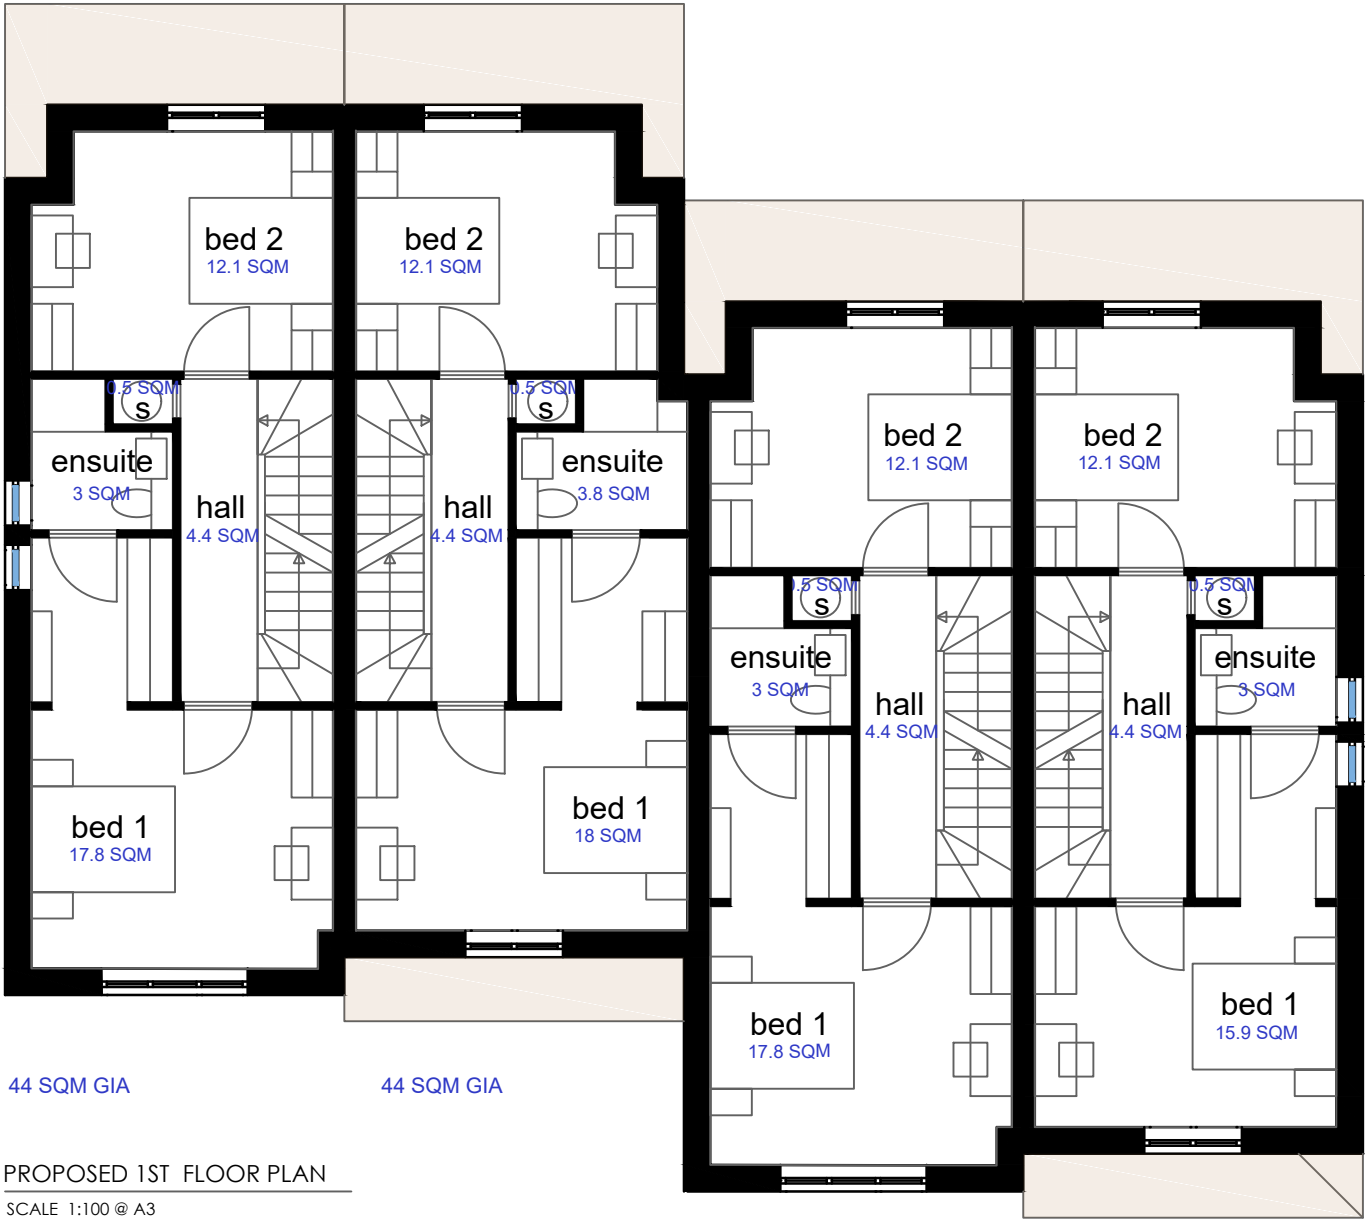

PROPOSED 1ST FLOOR PLAN
SCALE 1:100 @ A3



PROPOSED GRD FLOOR PLAN
SCALE 1:100 @ A3

REV	DATE	BY	CHK

NOTES
COPYRIGHT: THE CONTENTS OF THIS DRAWING MAY NOT BE REPRODUCED IN WHOLE OR IN PART WITHOUT THE WRITTEN CONSENT OF DAVID CICCONE. ALL DIMENSIONS TO BE CHECKED ON SITE BY THE CONTRACTOR BEFORE FABRICATION. WHERE DISCREPANCY OCCURS BETWEEN SPECIFICATION AND DRAWINGS THEN DAVID CICCONE MUST BE NOTIFIED IMMEDIATELY.

PLANNING



CLIENT:



PROJECT:

35 CRESCENT ROAD, CATERHAM CR3 6LE

TITLE:

PROPOSED FLOOR PLANS (1 OF 2)

SCALE @ A1: 1:100 @ A3	CHECKED: DC	PAPER SIZE: A1
CAD FILE:	DESIGN DRAWN: TA	DATE: 17-02-2024
PROJECT No:	DRAWING No:	REV: