


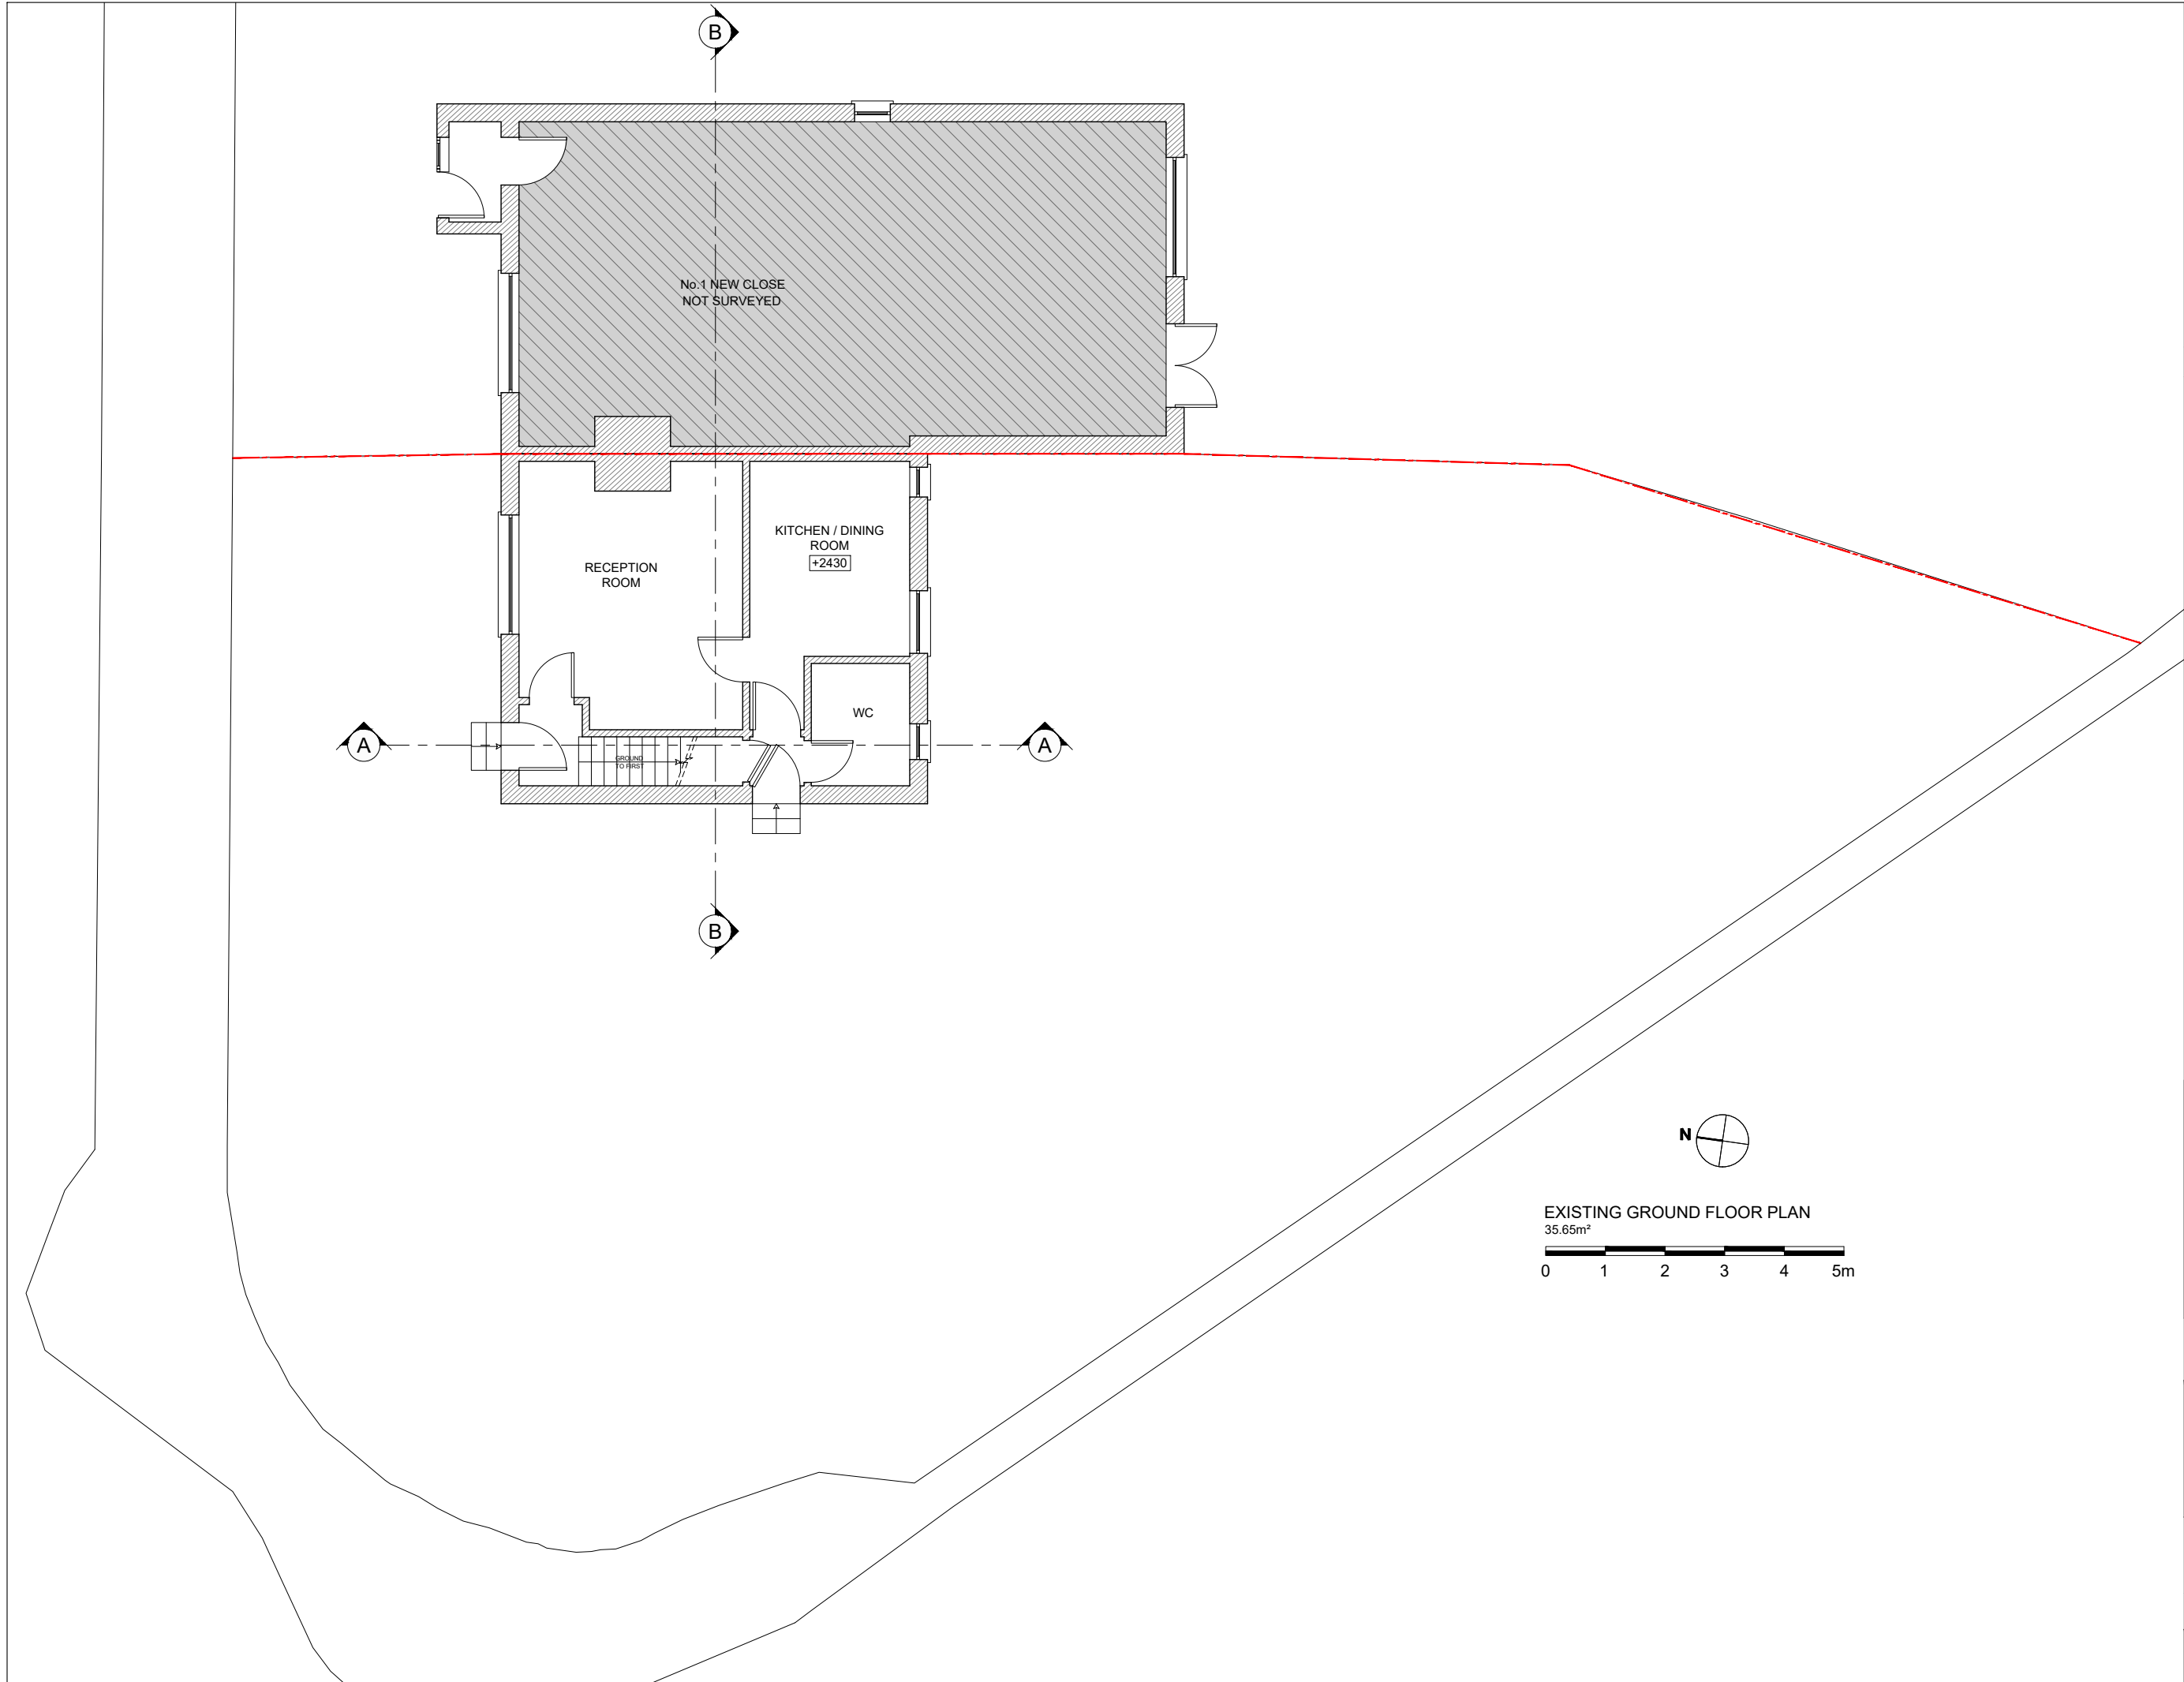

Notes:
1- This drawing is not for construction;
2- All Dimension are in millimeters;
3- This drawing has been drawn to scale for the purposes of obtaining local authority approval. Dimensions are not to be scaled directly from drawings;
4- All dimensions are to be checked on site and the Structural Engineer is to be inform of any discrepancies before construction commences;
5- All structural elements to be agreed with local authority Building Control prior to commencement of works.
6- All references to drawings refer to current revision of that drawing;
7- The Copyright of this drawing belongs to Revive Renovations & Licensing.
8- Attention is drawn to the provisions of the party wall act 1996. Legal boundaries should be determined by others.

FOR PLANNING ONLY

700+
Planning Approvals
In The
Borough Of
Wandsworth

400+
Planning Approvals
In All
Other SW
Boroughs

450+
Planning Approvals
In All Other
London
Boroughs

**Revive
Renovations**

Planning Consultancy
Planning Applications
Drawings & Appeals

revive-renovations.com
0208 914 7877
reception.revive@outlook.com


client
3 NEW CLOSE - SW19 2SX

project
FULL PLANNING APPLICATION

Two storey side and rear extensions, roof extension and conversion of property into 5 flats (2 x 3-bed, 2 x 2-bed, 1 x 1-bed/1-person) with associated outside amenity space and secure/covered cycle and refuse storage

drawing title
EXISTING FLOOR PLANS

date August 2022	scale 1:100@A3	dwn AD
drawing number 02	sheet no. 02 of 27	rev -

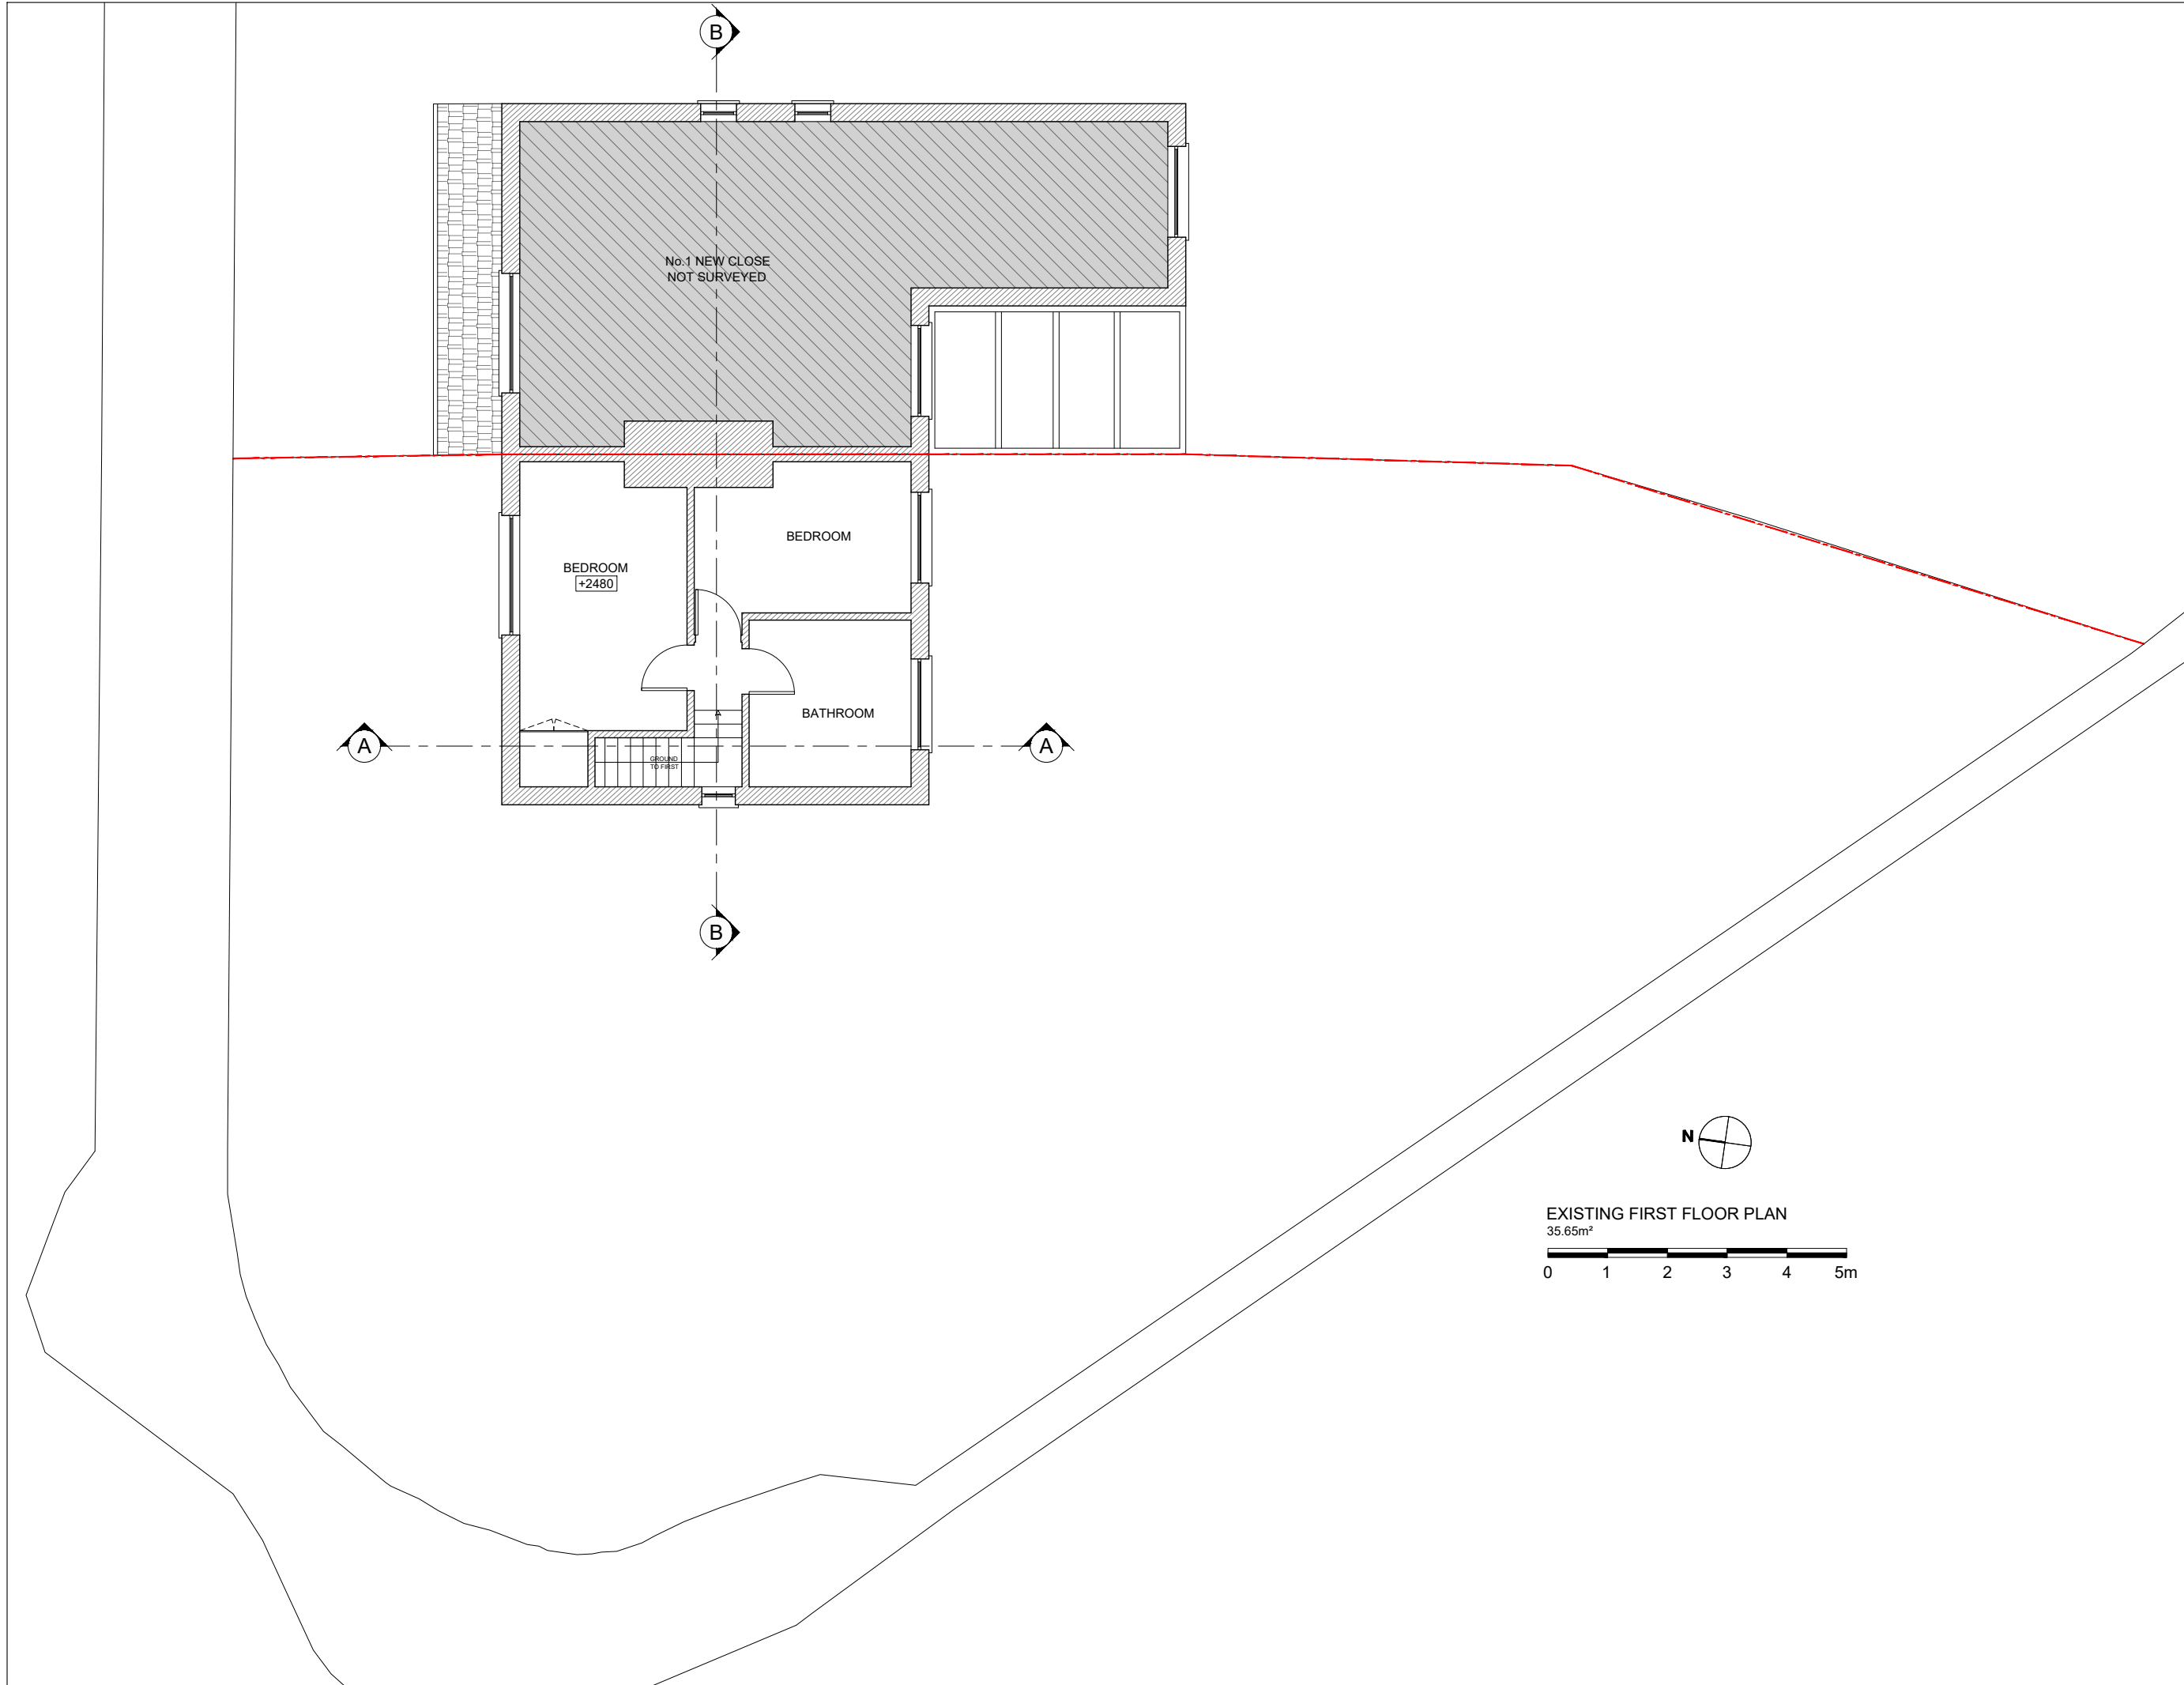

Notes:
1- This drawing is not for construction;
2- All Dimension are in millimeters;
3- This drawing has been drawn to scale for the purposes of obtaining local authority approval. Dimensions are not to be scaled directly from drawings;
4- All dimensions are to be checked on site and the Structural Engineer is to be inform of any discrepancies before construction commences;
5- All structural elements to be agreed with local authority Building Control prior to commencement of works.
6- All references to drawings refer to current revision of that drawing;
7- The Copyright of this drawing belongs to Revive Renovations & Licensing.
8- Attention is drawn to the provisions of the party wall act 1996. Legal boundaries should be determined by others.

FOR PLANNING ONLY

700+

Planning Approvals
In The
Borough Of
Wandsworth

400+

Planning Approvals
In All
Other SW
Boroughs

450+

Planning Approvals
In All Other
London
Boroughs



Revive
Renovations

Planning Consultancy
Planning Applications
Drawings & Appeals

revive-renovations.com
0208 914 7877
reception.revive@outlook.com

client
3 NEW CLOSE - SW19 2SX


project
FULL PLANNING APPLICATION

Two storey side and rear extensions, roof extension and conversion of property into 5 flats (2 x 3-bed, 2 x 2-bed, 1 x 1-bed/1-person) with associated outside amenity space and secure/covered cycle and refuse storage

drawing title
EXISTING FLOOR PLANS

date August 2022	scale 1:100@A3	dwn AD
---------------------	-------------------	-----------

drawing number 03	sheet no. 03 of 27	rev -
----------------------	-----------------------	----------

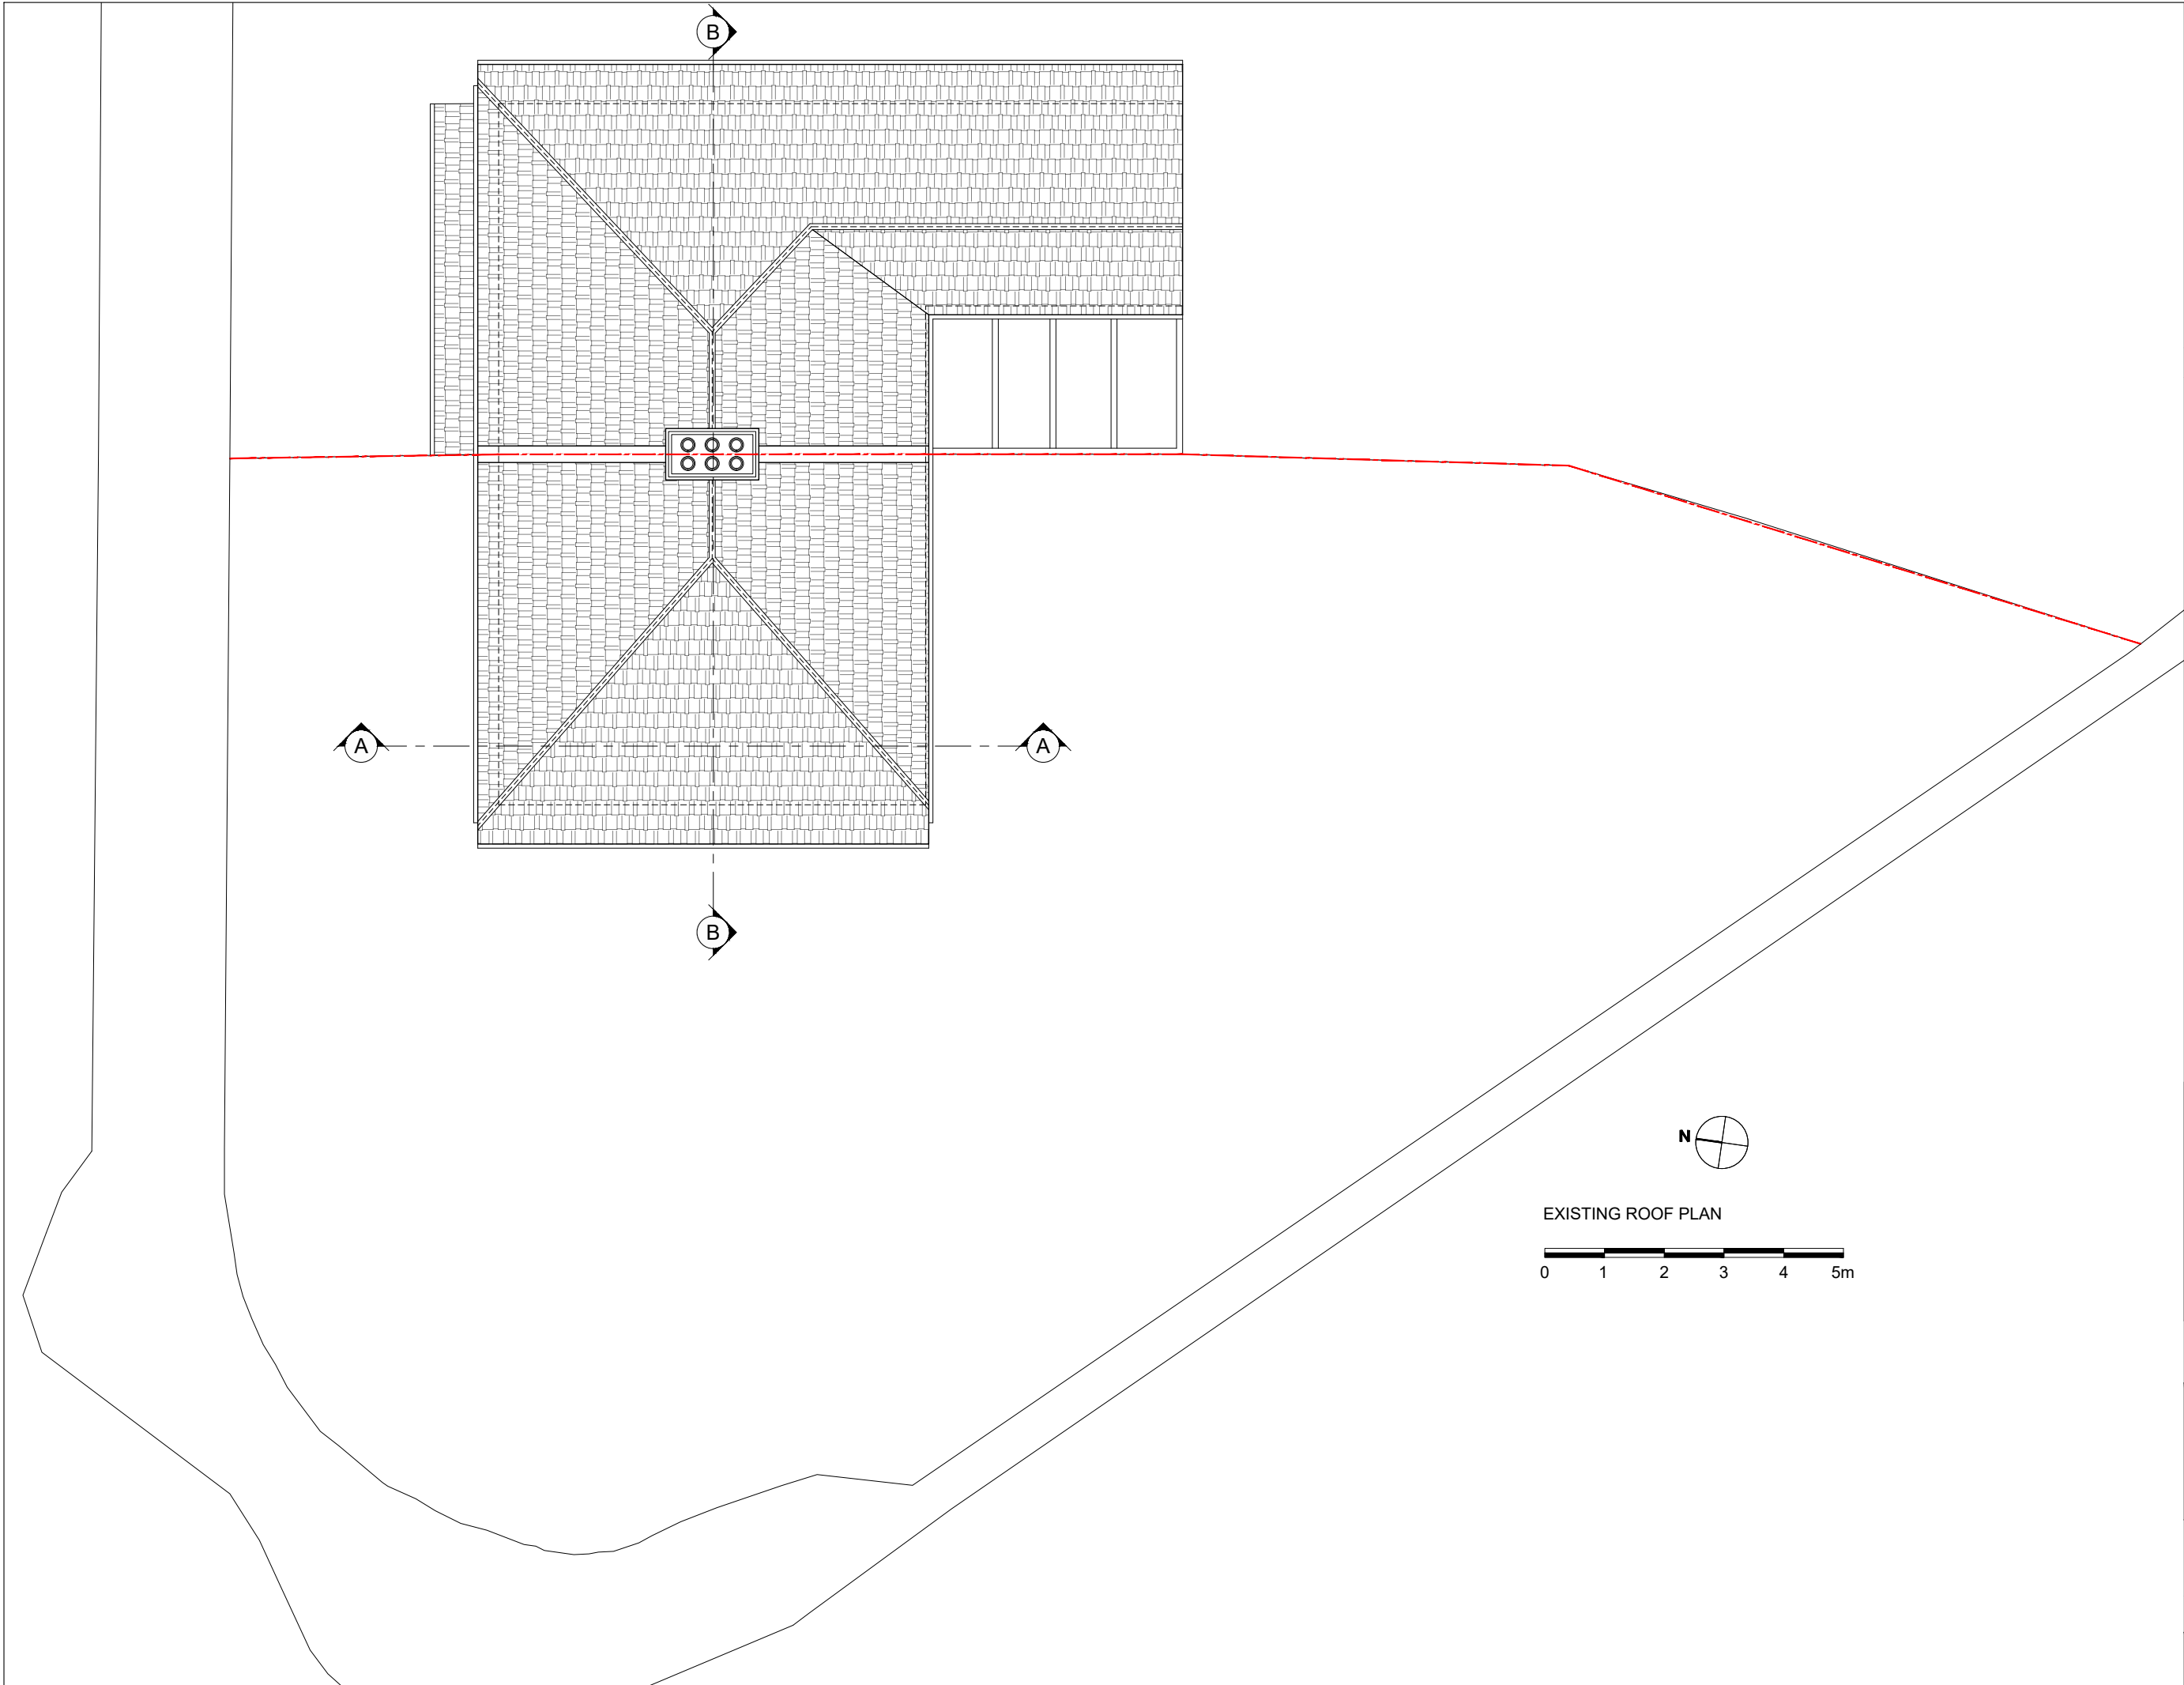

Notes:
1- This drawing is not for construction;
2- All Dimension are in millimeters;
3- This drawing has been drawn to scale for the purposes of obtaining local authority approval. Dimensions are not to be scaled directly from drawings;
4- All dimensions are to be checked on site and the Structural Engineer is to be inform of any discrepancies before construction commences;
5- All structural elements to be agreed with local authority Building Control prior to commencement of works.
6- All references to drawings refer to current revision of that drawing;
7- The Copyright of this drawing belongs to Revive Renovations & Licensing.
8- Attention is drawn to the provisions of the party wall act 1996. Legal boundaries should be determined by others.

FOR PLANNING ONLY

700+

Planning Approvals
In The
Borough Of
Wandsworth

400+

Planning Approvals
In All
Other SW
Boroughs

450+

Planning Approvals
In All Other
London
Boroughs



Revive
Renovations

Planning Consultancy
Planning Applications
Drawings & Appeals

revive-renovations.com
0208 914 7877
reception.revive@outlook.com

client
3 NEW CLOSE - SW19 2SX



project
FULL PLANNING APPLICATION

Two storey side and rear extensions, roof extension and conversion of property into 5 flats (2 x 3-bed, 2 x 2-bed, 1 x 1-bed/1-person) with associated outside amenity space and secure/covered cycle and refuse storage

drawing title
EXISTING FLOOR PLANS

date August 2022	scale 1:100@A3	dwn AD
---------------------	-------------------	-----------

drawing number 04	sheet no. 04 of 27	rev -
----------------------	-----------------------	----------

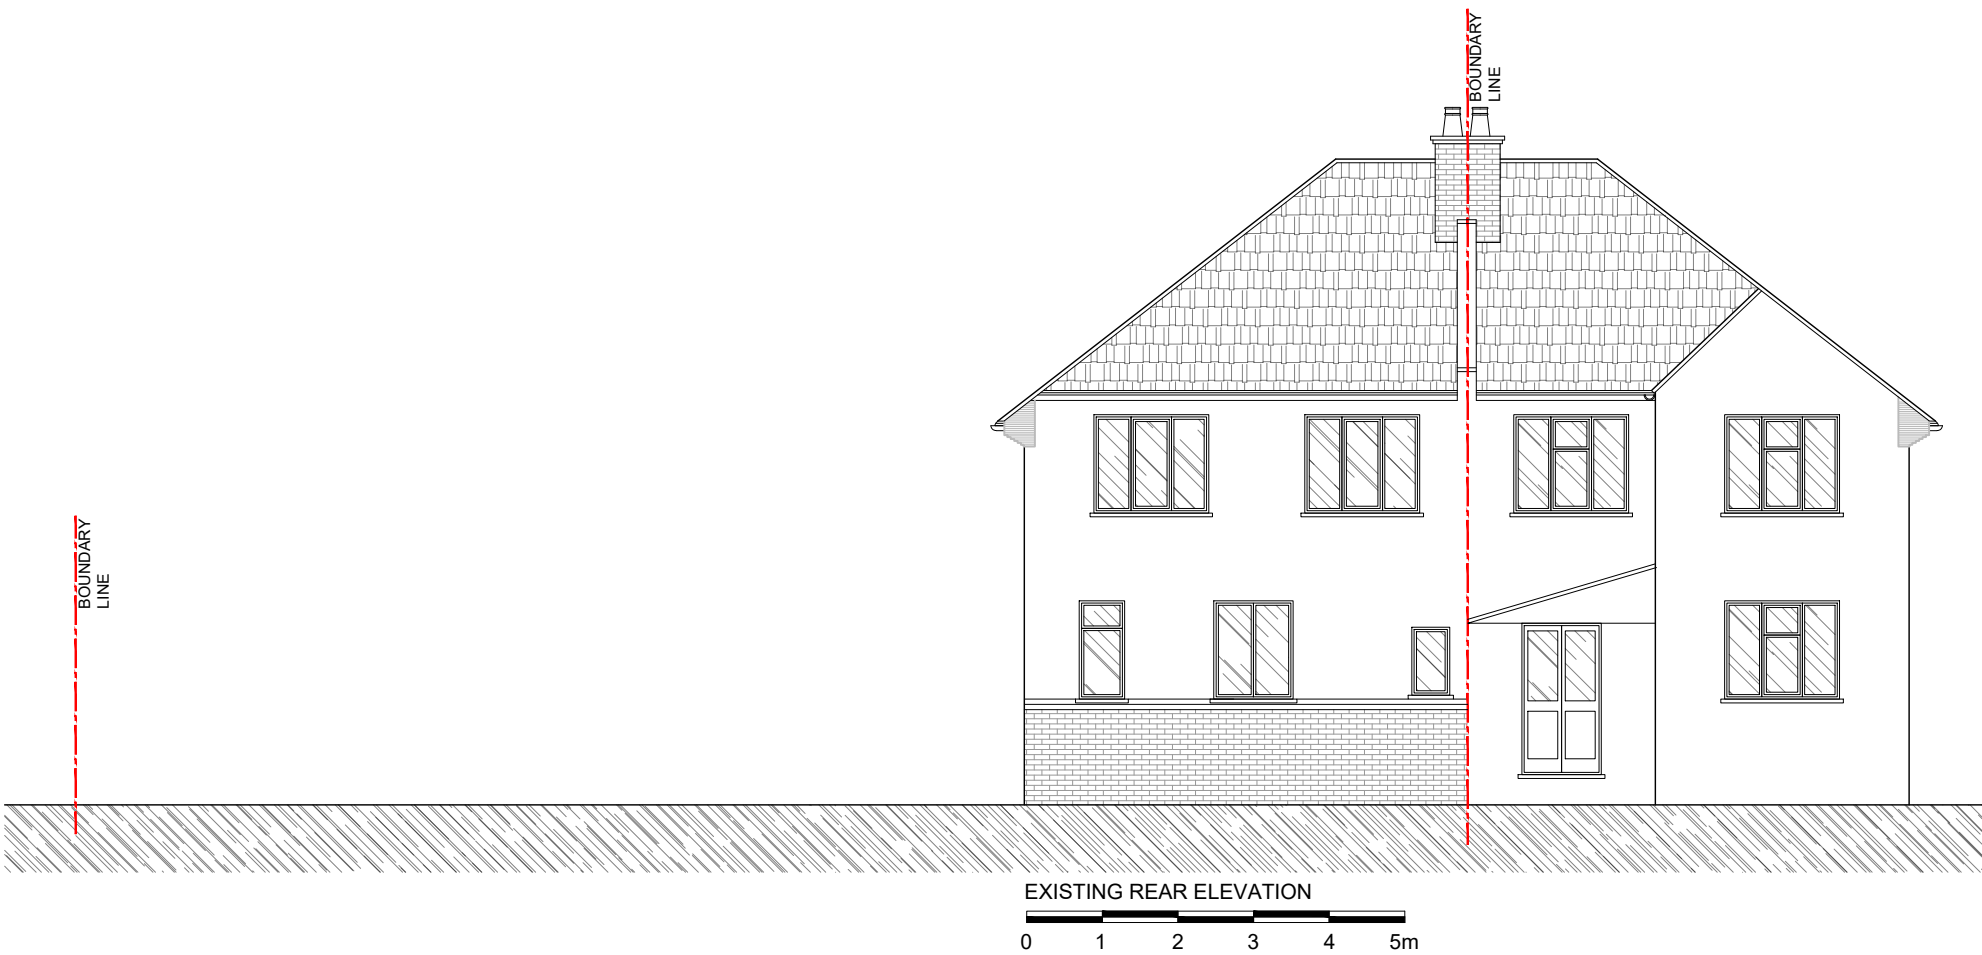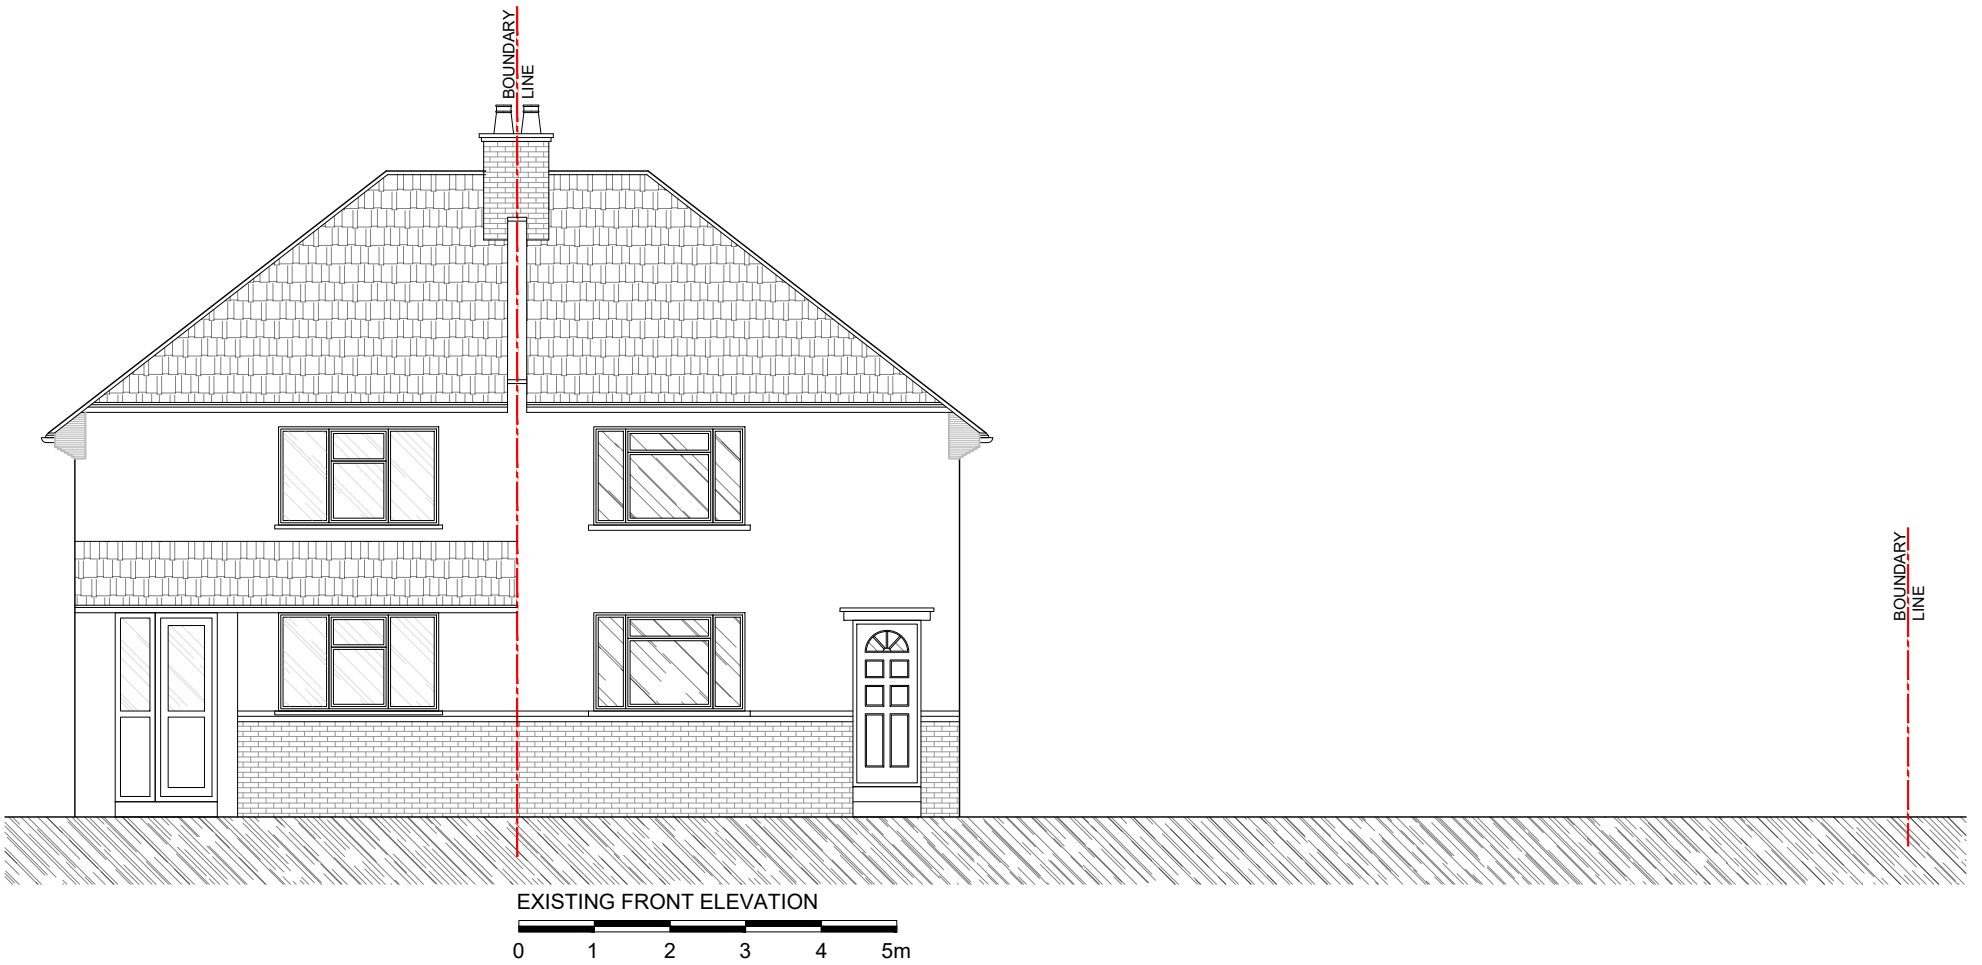

Notes:
1- This drawing is not for construction;
2- All Dimension are in millimeters;
3- This drawing has been drawn to scale for the purposes of obtaining local authority approval. Dimensions are not to be scaled directly from drawings;
4- All dimensions are to be checked on site and the Structural Engineer is to be inform of any discrepancies before construction commences;
5- All structural elements to be agreed with local authority Building Control prior to commencement of works.
6- All references to drawings refer to current revision of that drawing;
7- The Copyright of this drawing belongs to Revive Renovations & Licensing.
8- Attention is drawn to the provisions of the party wall act 1996. Legal boundaries should be determined by others.

FOR PLANNING ONLY

700+
Planning Approvals
In The
Borough Of
Wandsworth

400+
Planning Approvals
In All
Other SW
Boroughs

450+
Planning Approvals
In All Other
London
Boroughs


**Revive
Renovations**
Planning Consultancy
Planning Applications
Drawings & Appeals
revive-renovations.com
0208 914 7877
reception.revive@outlook.com

client
3 NEW CLOSE - SW19 2SX



project
FULL PLANNING APPLICATION

Two storey side and rear extensions, roof extension and conversion of property into 5 flats (2 x 3-bed, 2 x 2-bed, 1 x 1-bed/1-person) with associated outside amenity space and secure/covered cycle and refuse storage

drawing title
EXISTING ELEVATIONS

date August 2022	scale 1:100@A3	dwn AD
---------------------	-------------------	-----------

drawing number 05	sheet no. 05 of 27	rev -
-----------------------------	-----------------------	----------

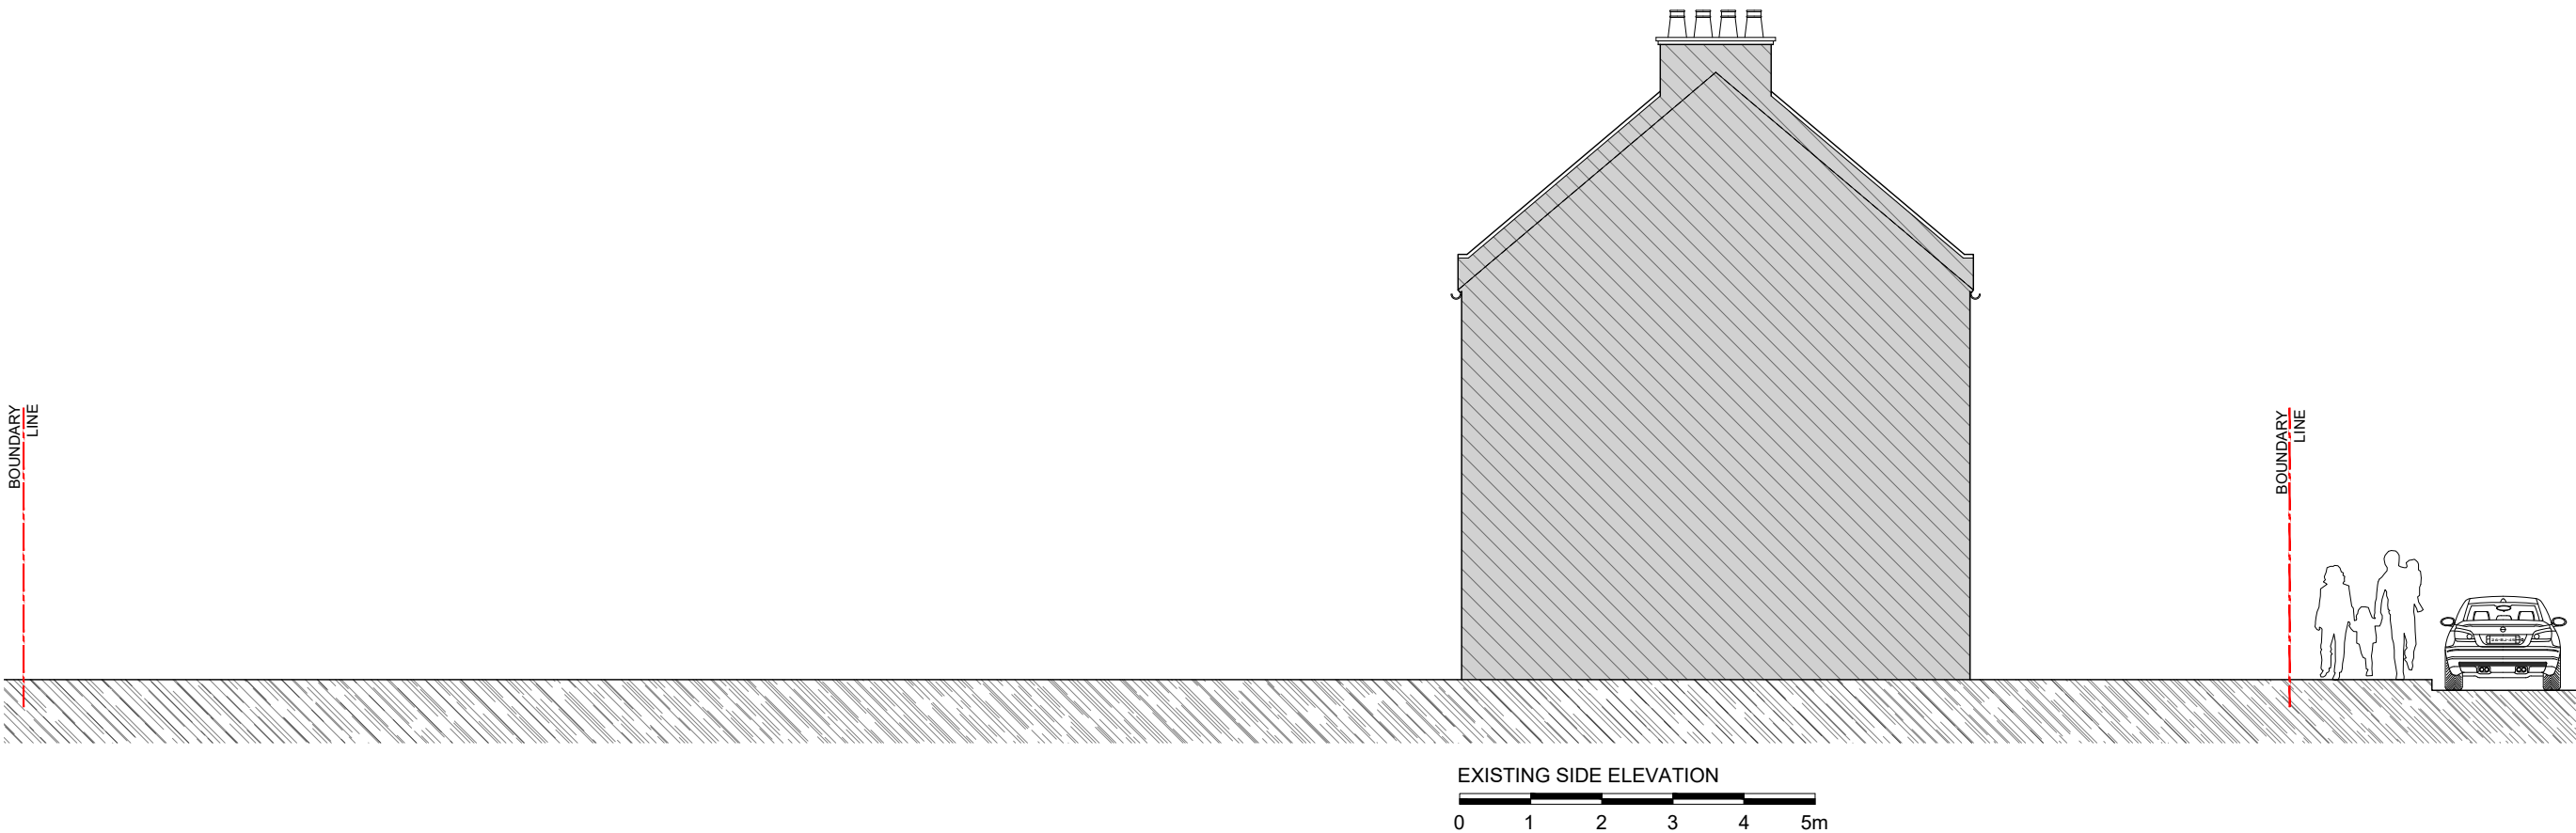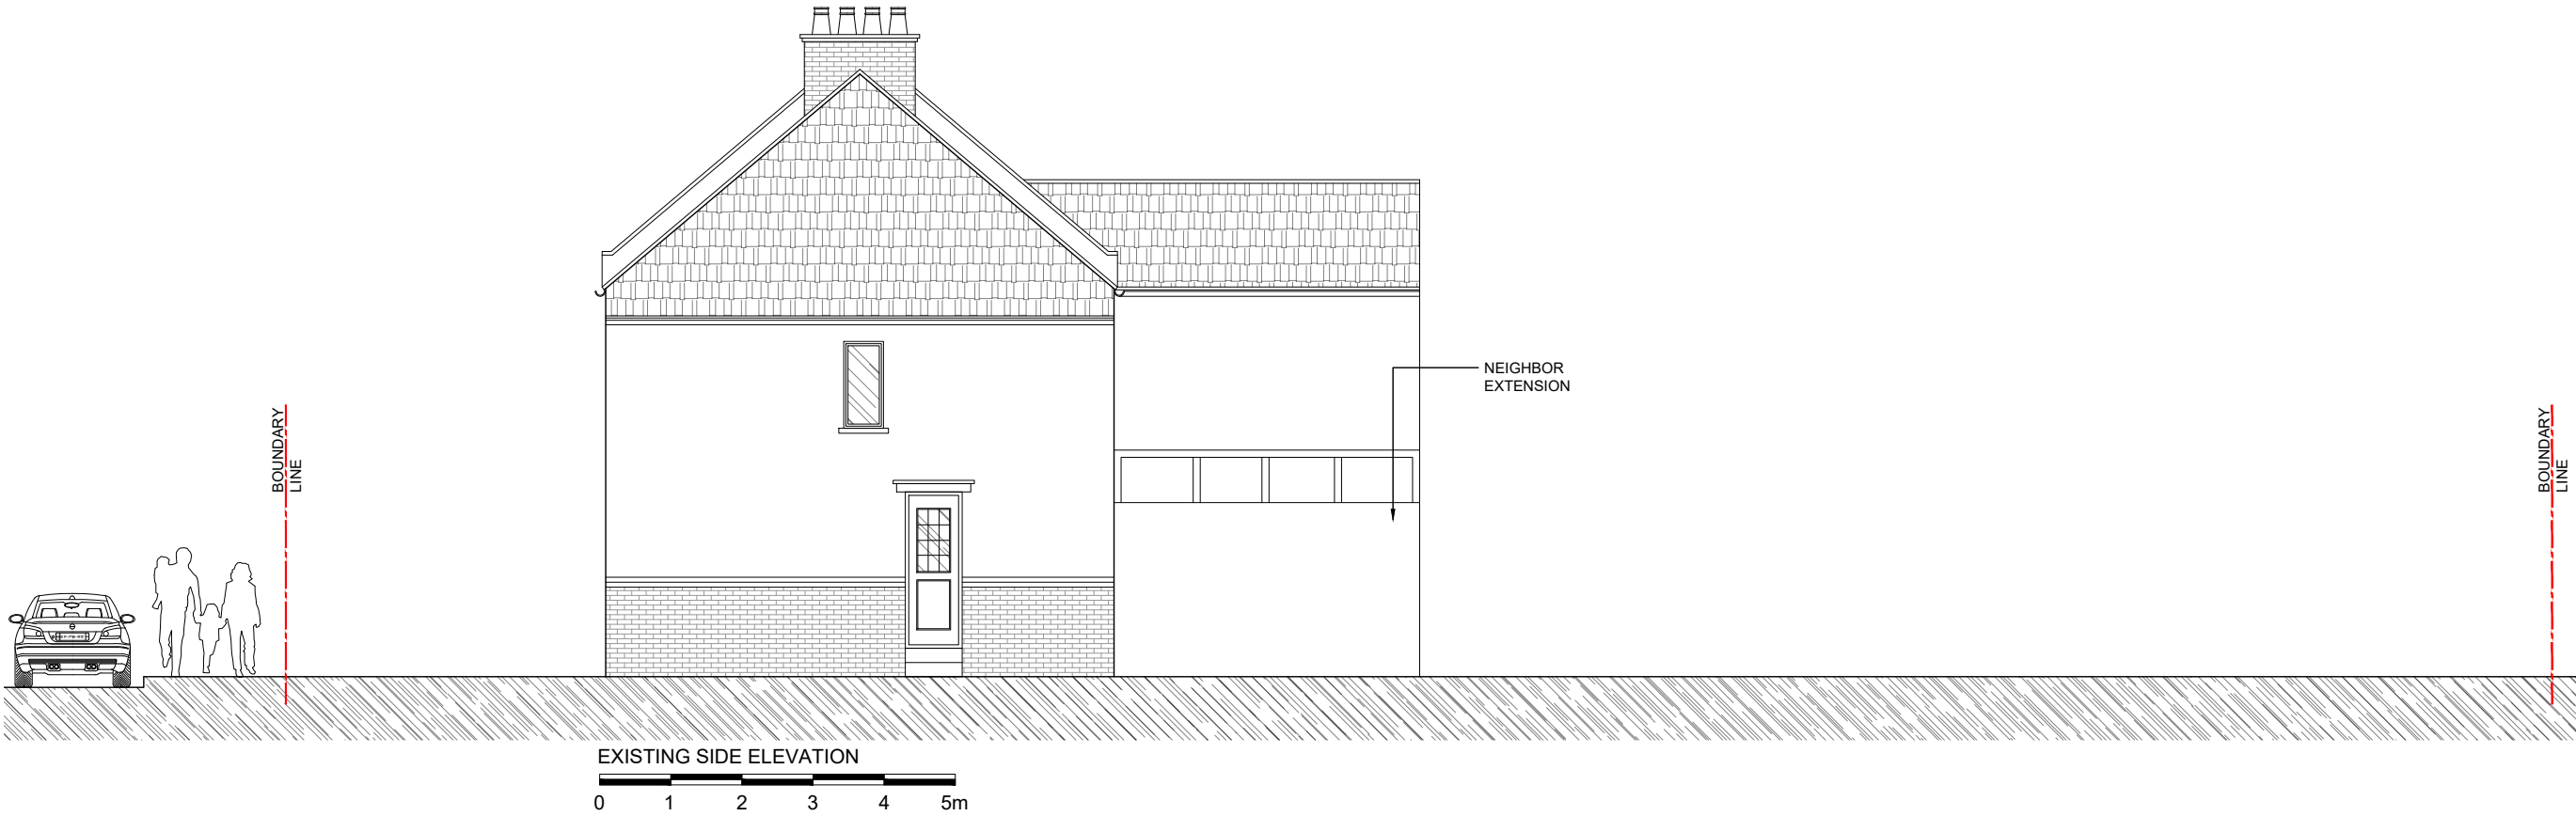

- Notes:
- 1- This drawing is not for construction;
 - 2- All Dimension are in millimeters;
 - 3- This drawing has been drawn to scale for the purposes of obtaining local authority approval. Dimensions are not to be scaled directly from drawings;
 - 4- All dimensions are to be checked on site and the Structural Engineer is to be inform of any discrepancies before construction commences;
 - 5- All structural elements to be agreed with local authority Building Control prior to commencement of works.
 - 6- All references to drawings refer to current revision of that drawing;
 - 7- The Copyright of this drawing belongs to Revive Renovations & Licensing.
 - 8- Attention is drawn to the provisions of the party wall act 1996. Legal boundaries should be determined by others.

FOR PLANNING ONLY

700+
Planning Approvals
In The
Borough Of
Wandsworth

400+
Planning Approvals
In All
Other SW
Boroughs

450+
Planning Approvals
In All Other
London
Boroughs


**Revive
Renovations**
Planning Consultancy
Planning Applications
Drawings & Appeals
revive-renovations.com
0208 914 7877
reception.revive@outlook.com



client
3 NEW CLOSE - SW19 2SX

project
FULL PLANNING APPLICATION

Two storey side and rear extensions, roof extension and conversion of property into 5 flats (2 x 3-bed, 2 x 2-bed, 1 x 1-bed/1-person) with associated outside amenity space and secure/covered cycle and refuse storage

drawing title
EXISTING ELEVATIONS

date August 2022	scale 1:100@A3	dwn AD
drawing number 06	sheet no. 06 of 27	rev -

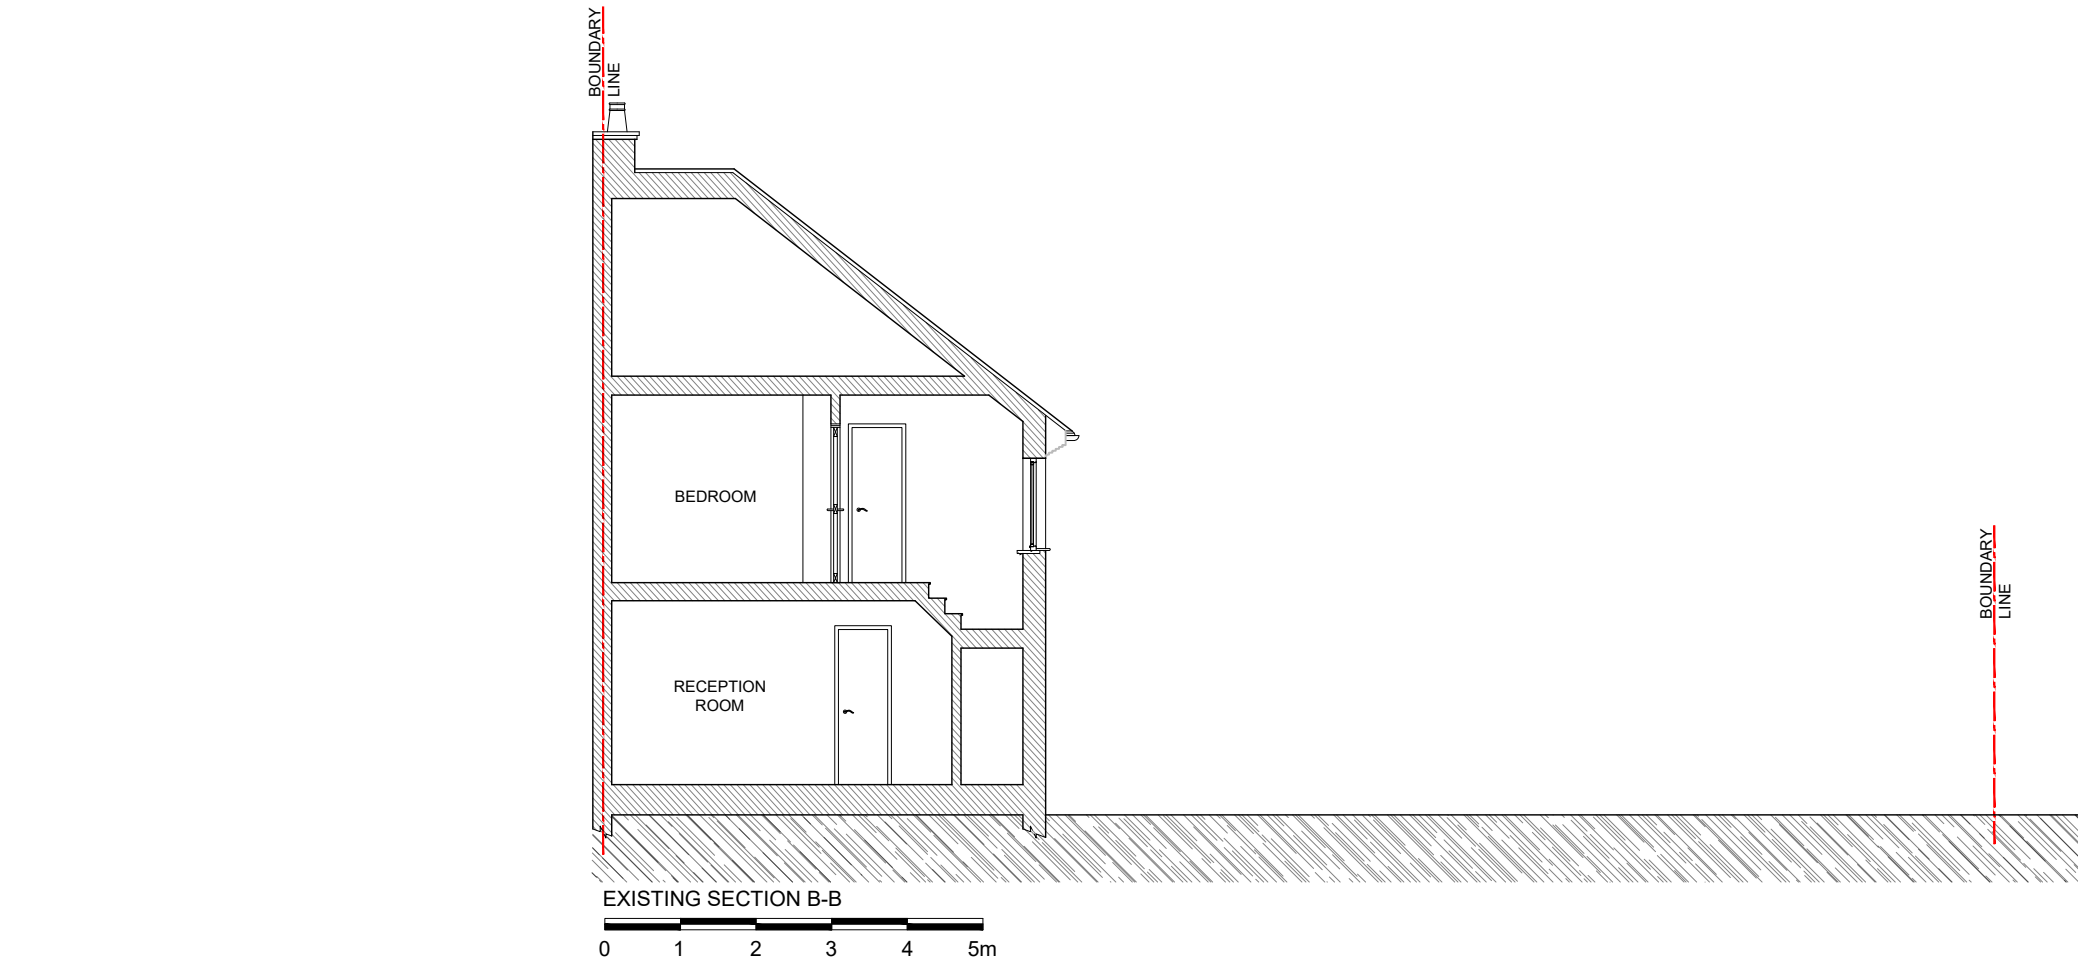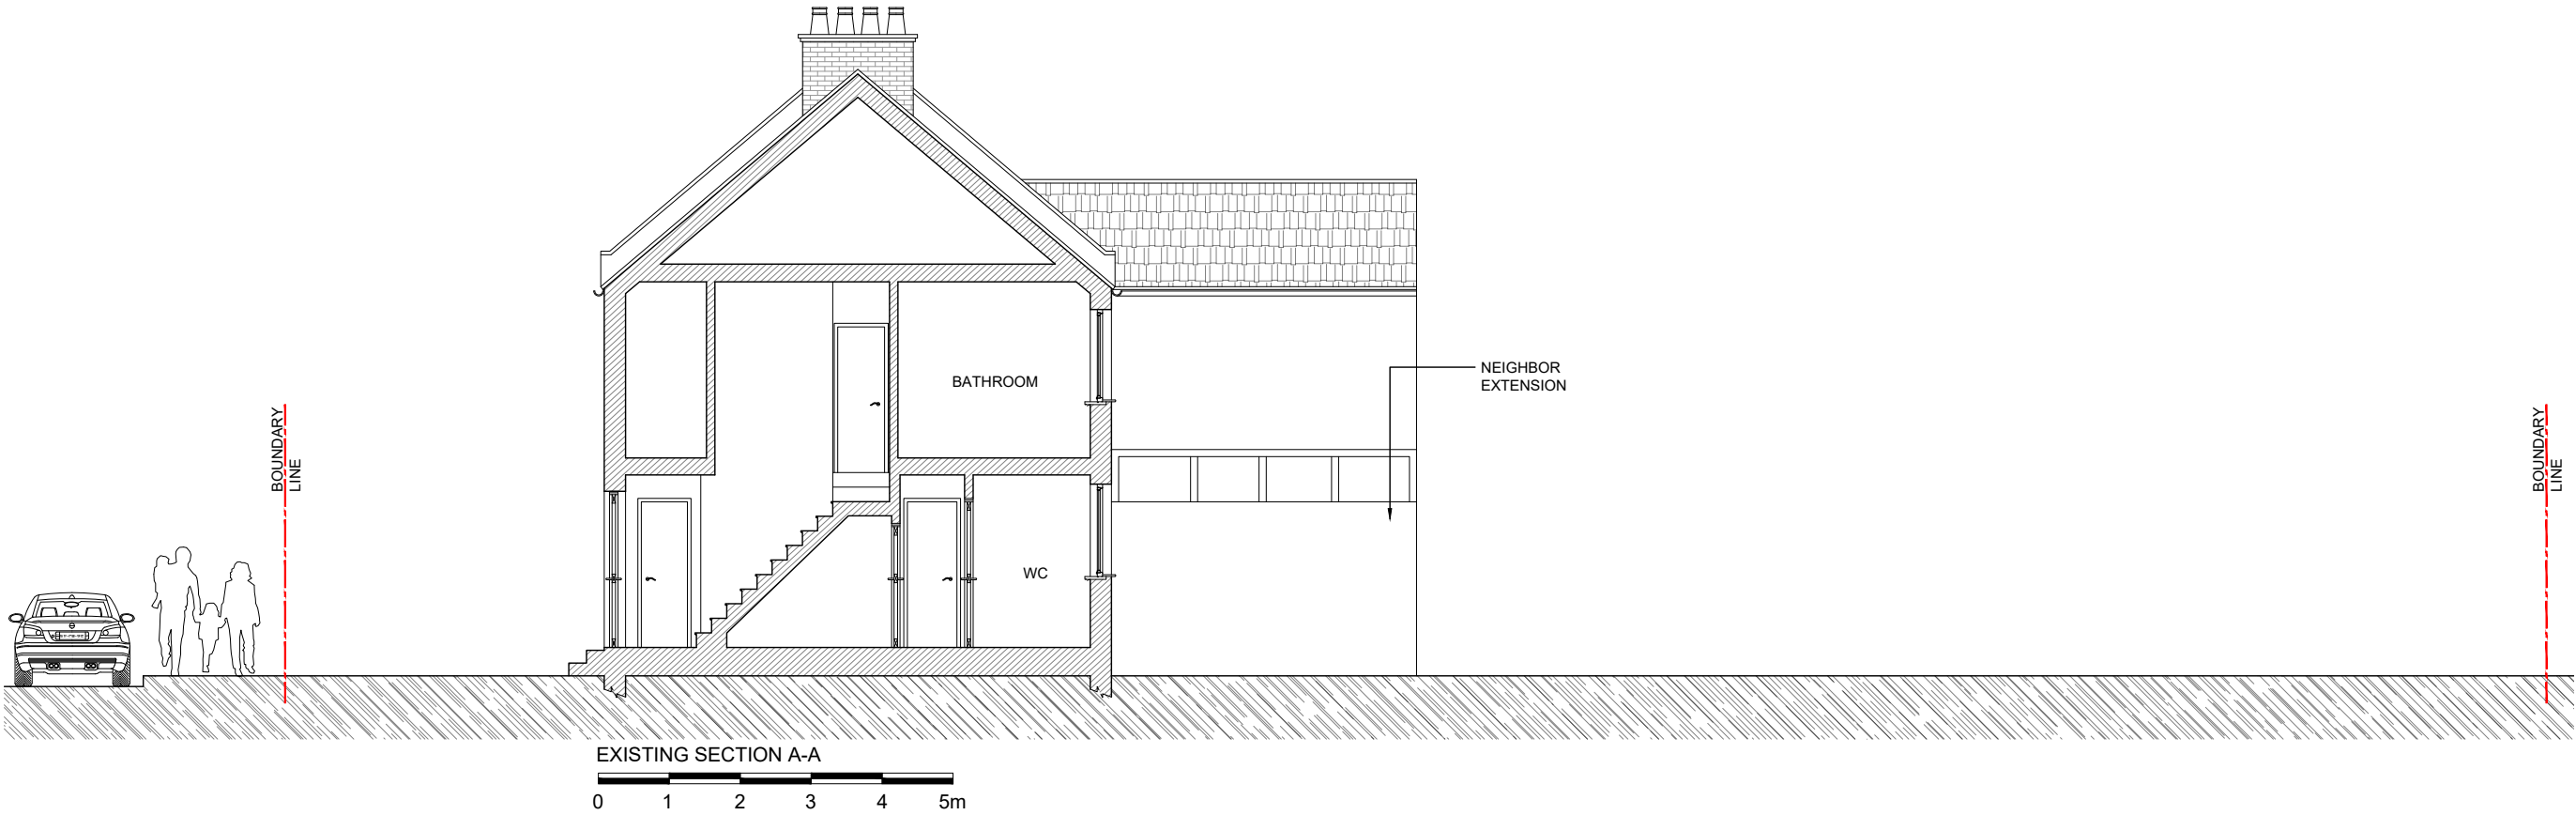

Notes:
1- This drawing is not for construction;
2- All Dimension are in millimeters;
3- This drawing has been drawn to scale for the purposes of obtaining local authority approval. Dimensions are not to be scaled directly from drawings;
4- All dimensions are to be checked on site and the Structural Engineer is to be inform of any discrepancies before construction commences;
5- All structural elements to be agreed with local authority Building Control prior to commencement of works.
6- All references to drawings refer to current revision of that drawing;
7- The Copyright of this drawing belongs to Revive Renovations & Licensing.
8- Attention is drawn to the provisions of the party wall act 1996. Legal boundaries should be determined by others.

FOR PLANNING ONLY

700+
Planning Approvals
In The
Borough Of
Wandsworth

400+
Planning Approvals
In All
Other SW
Boroughs

450+
Planning Approvals
In All Other
London
Boroughs



**Revive
Renovations**

Planning Consultancy
Planning Applications
Drawings & Appeals

revive-renovations.com
0208 914 7877
reception.revive@outlook.com

client
3 NEW CLOSE - SW19 2SX

project
FULL PLANNING APPLICATION

Two storey side and rear extensions, roof extension and conversion of property into 5 flats (2 x 3-bed, 2 x 2-bed, 1 x 1-bed/1-person) with associated outside amenity space and secure/covered cycle and refuse storage

drawing title
EXISTING SECTION A-A & B-B

date
August 2022

scale
1:100@A3

dwn
AD

drawing number

07

sheet no.

07 of 27

rev

-