




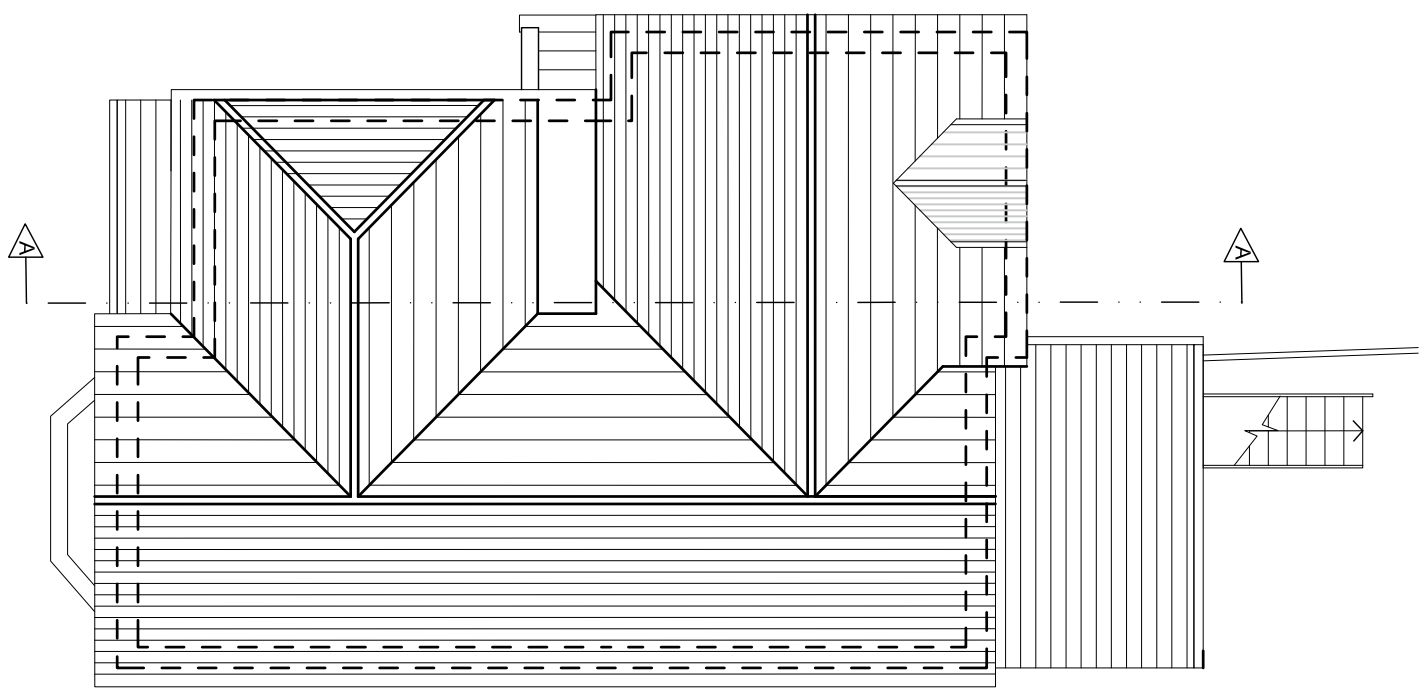


ROOF PLAN

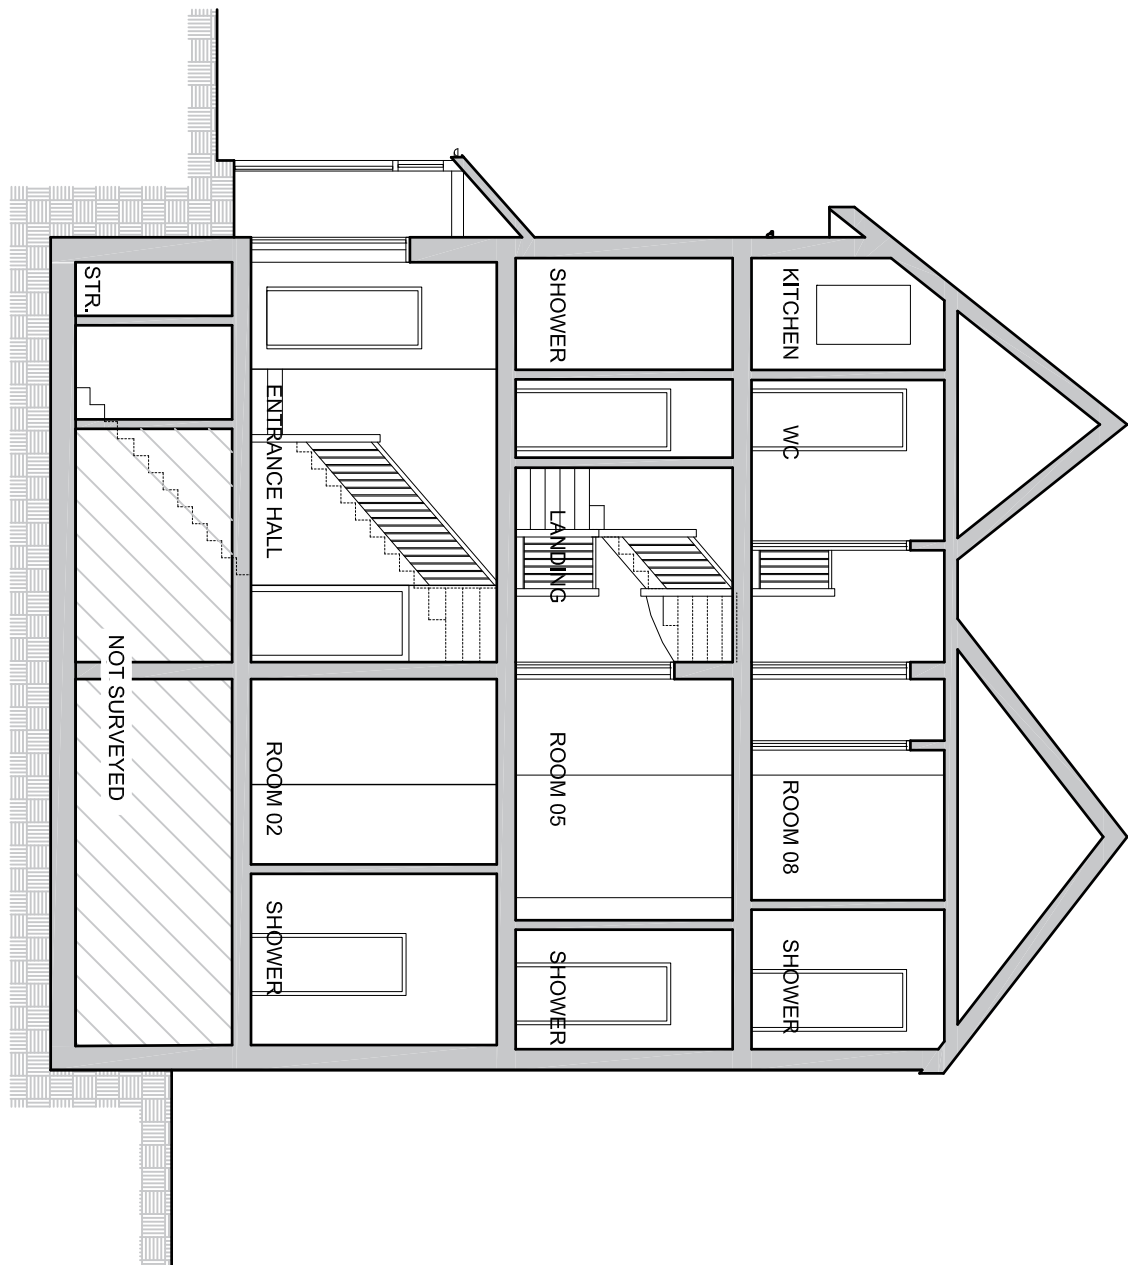


SECTION AA

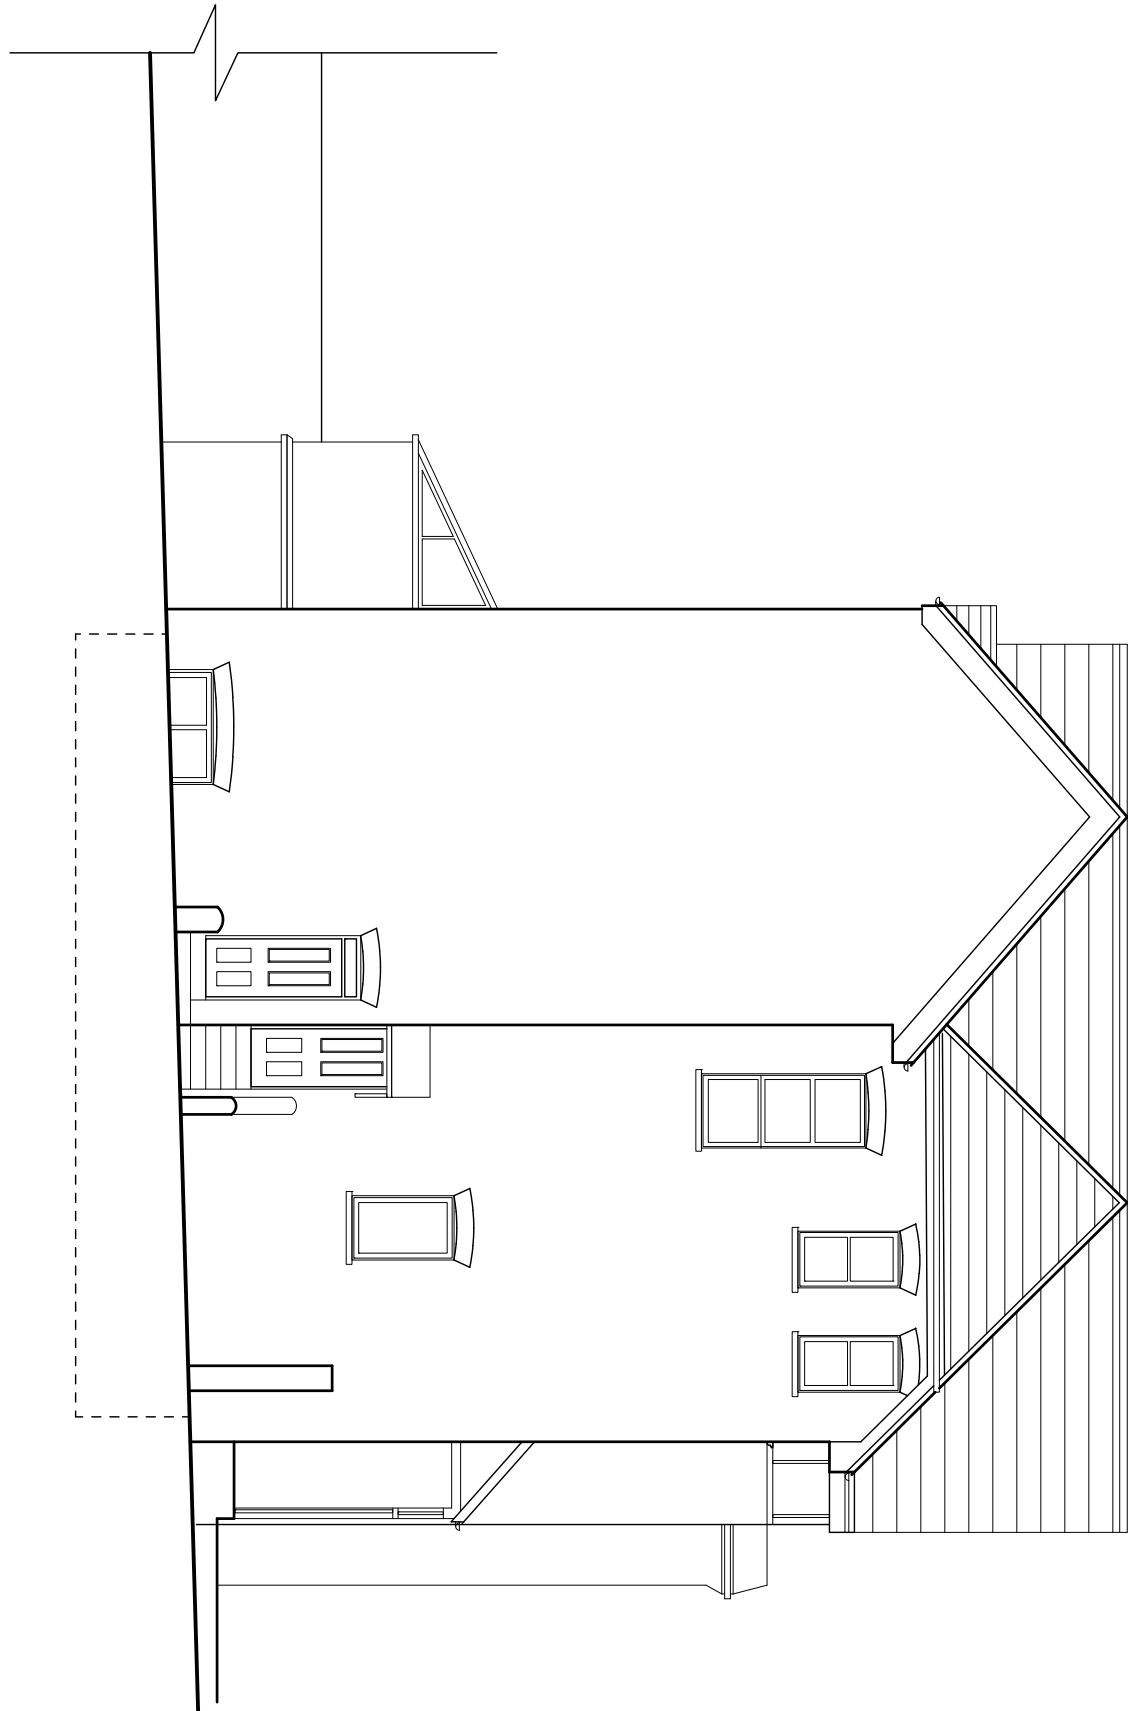


SIDE ELEVATION

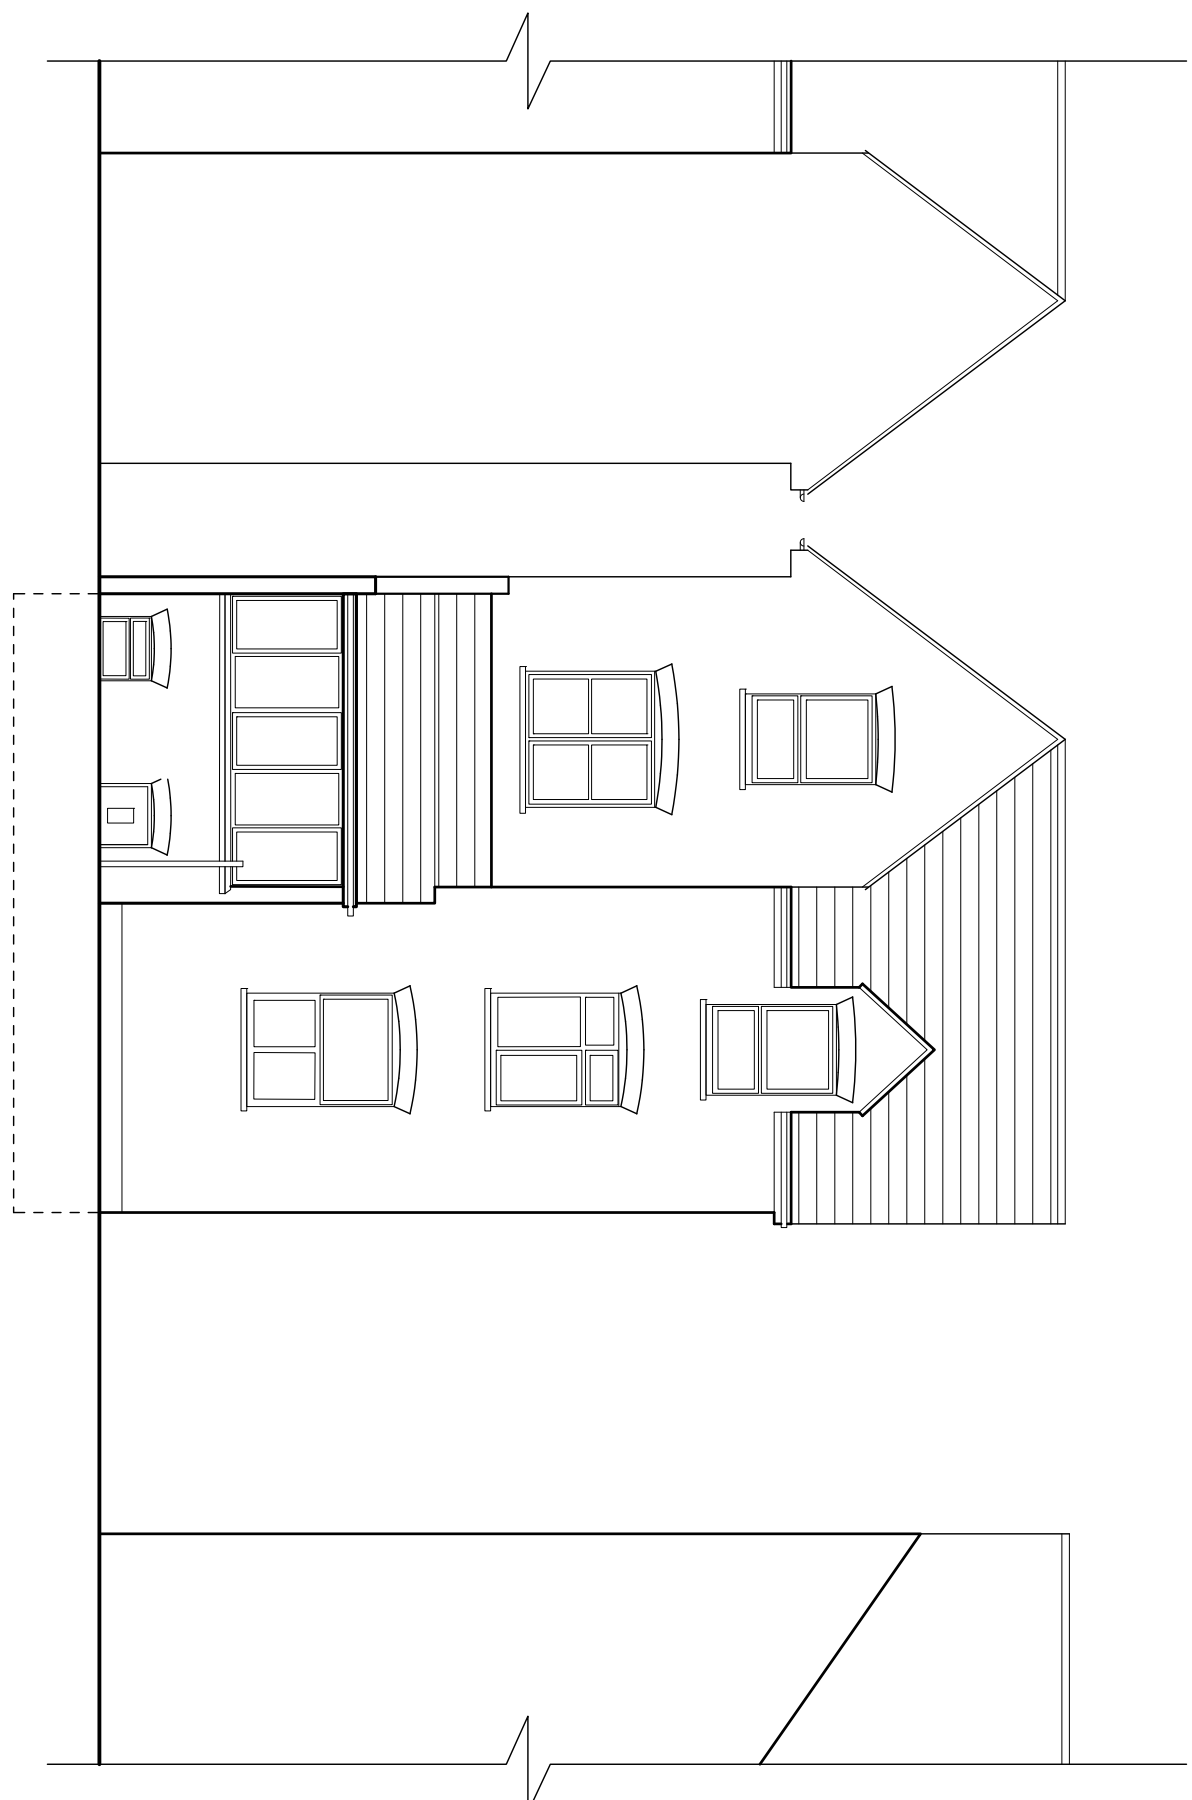


REAR ELEVATION

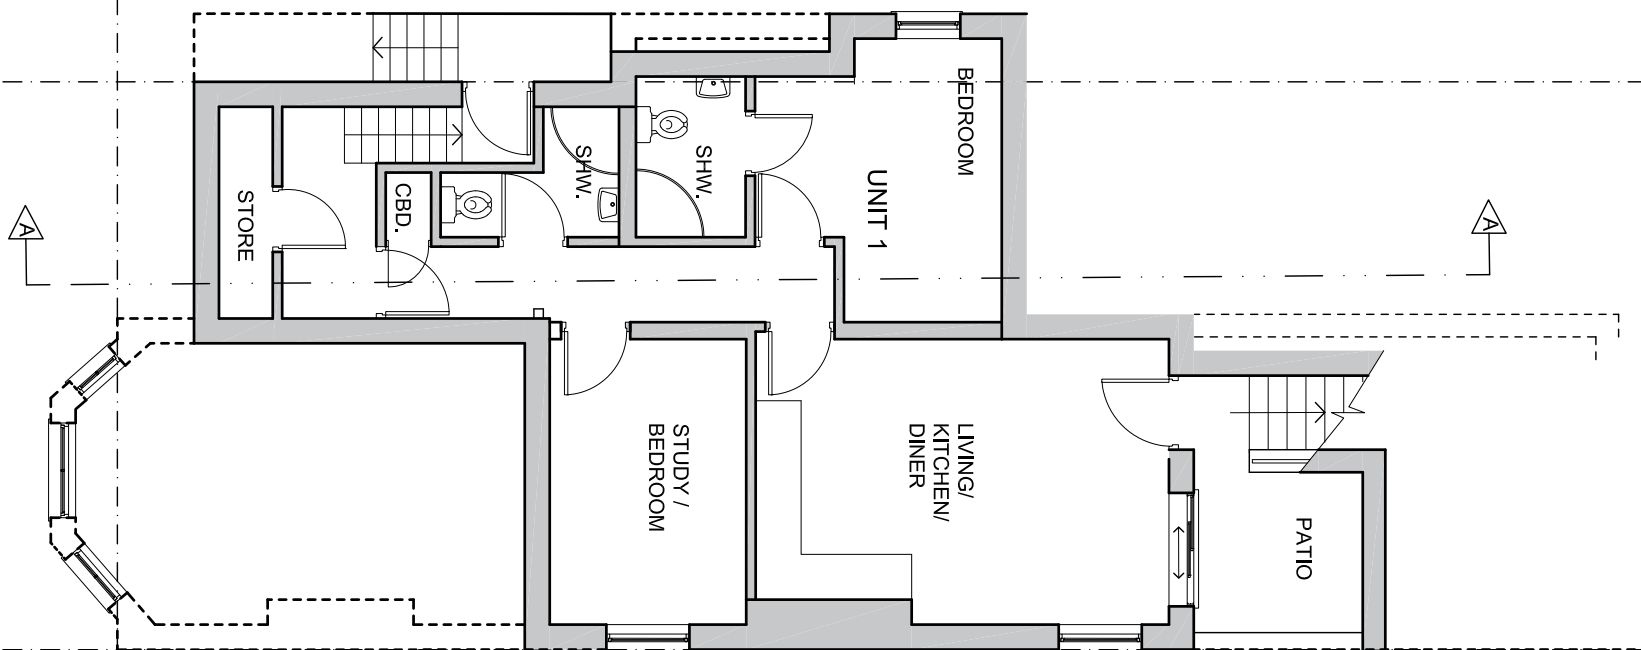


BASEMENT FLOOR
PLAN

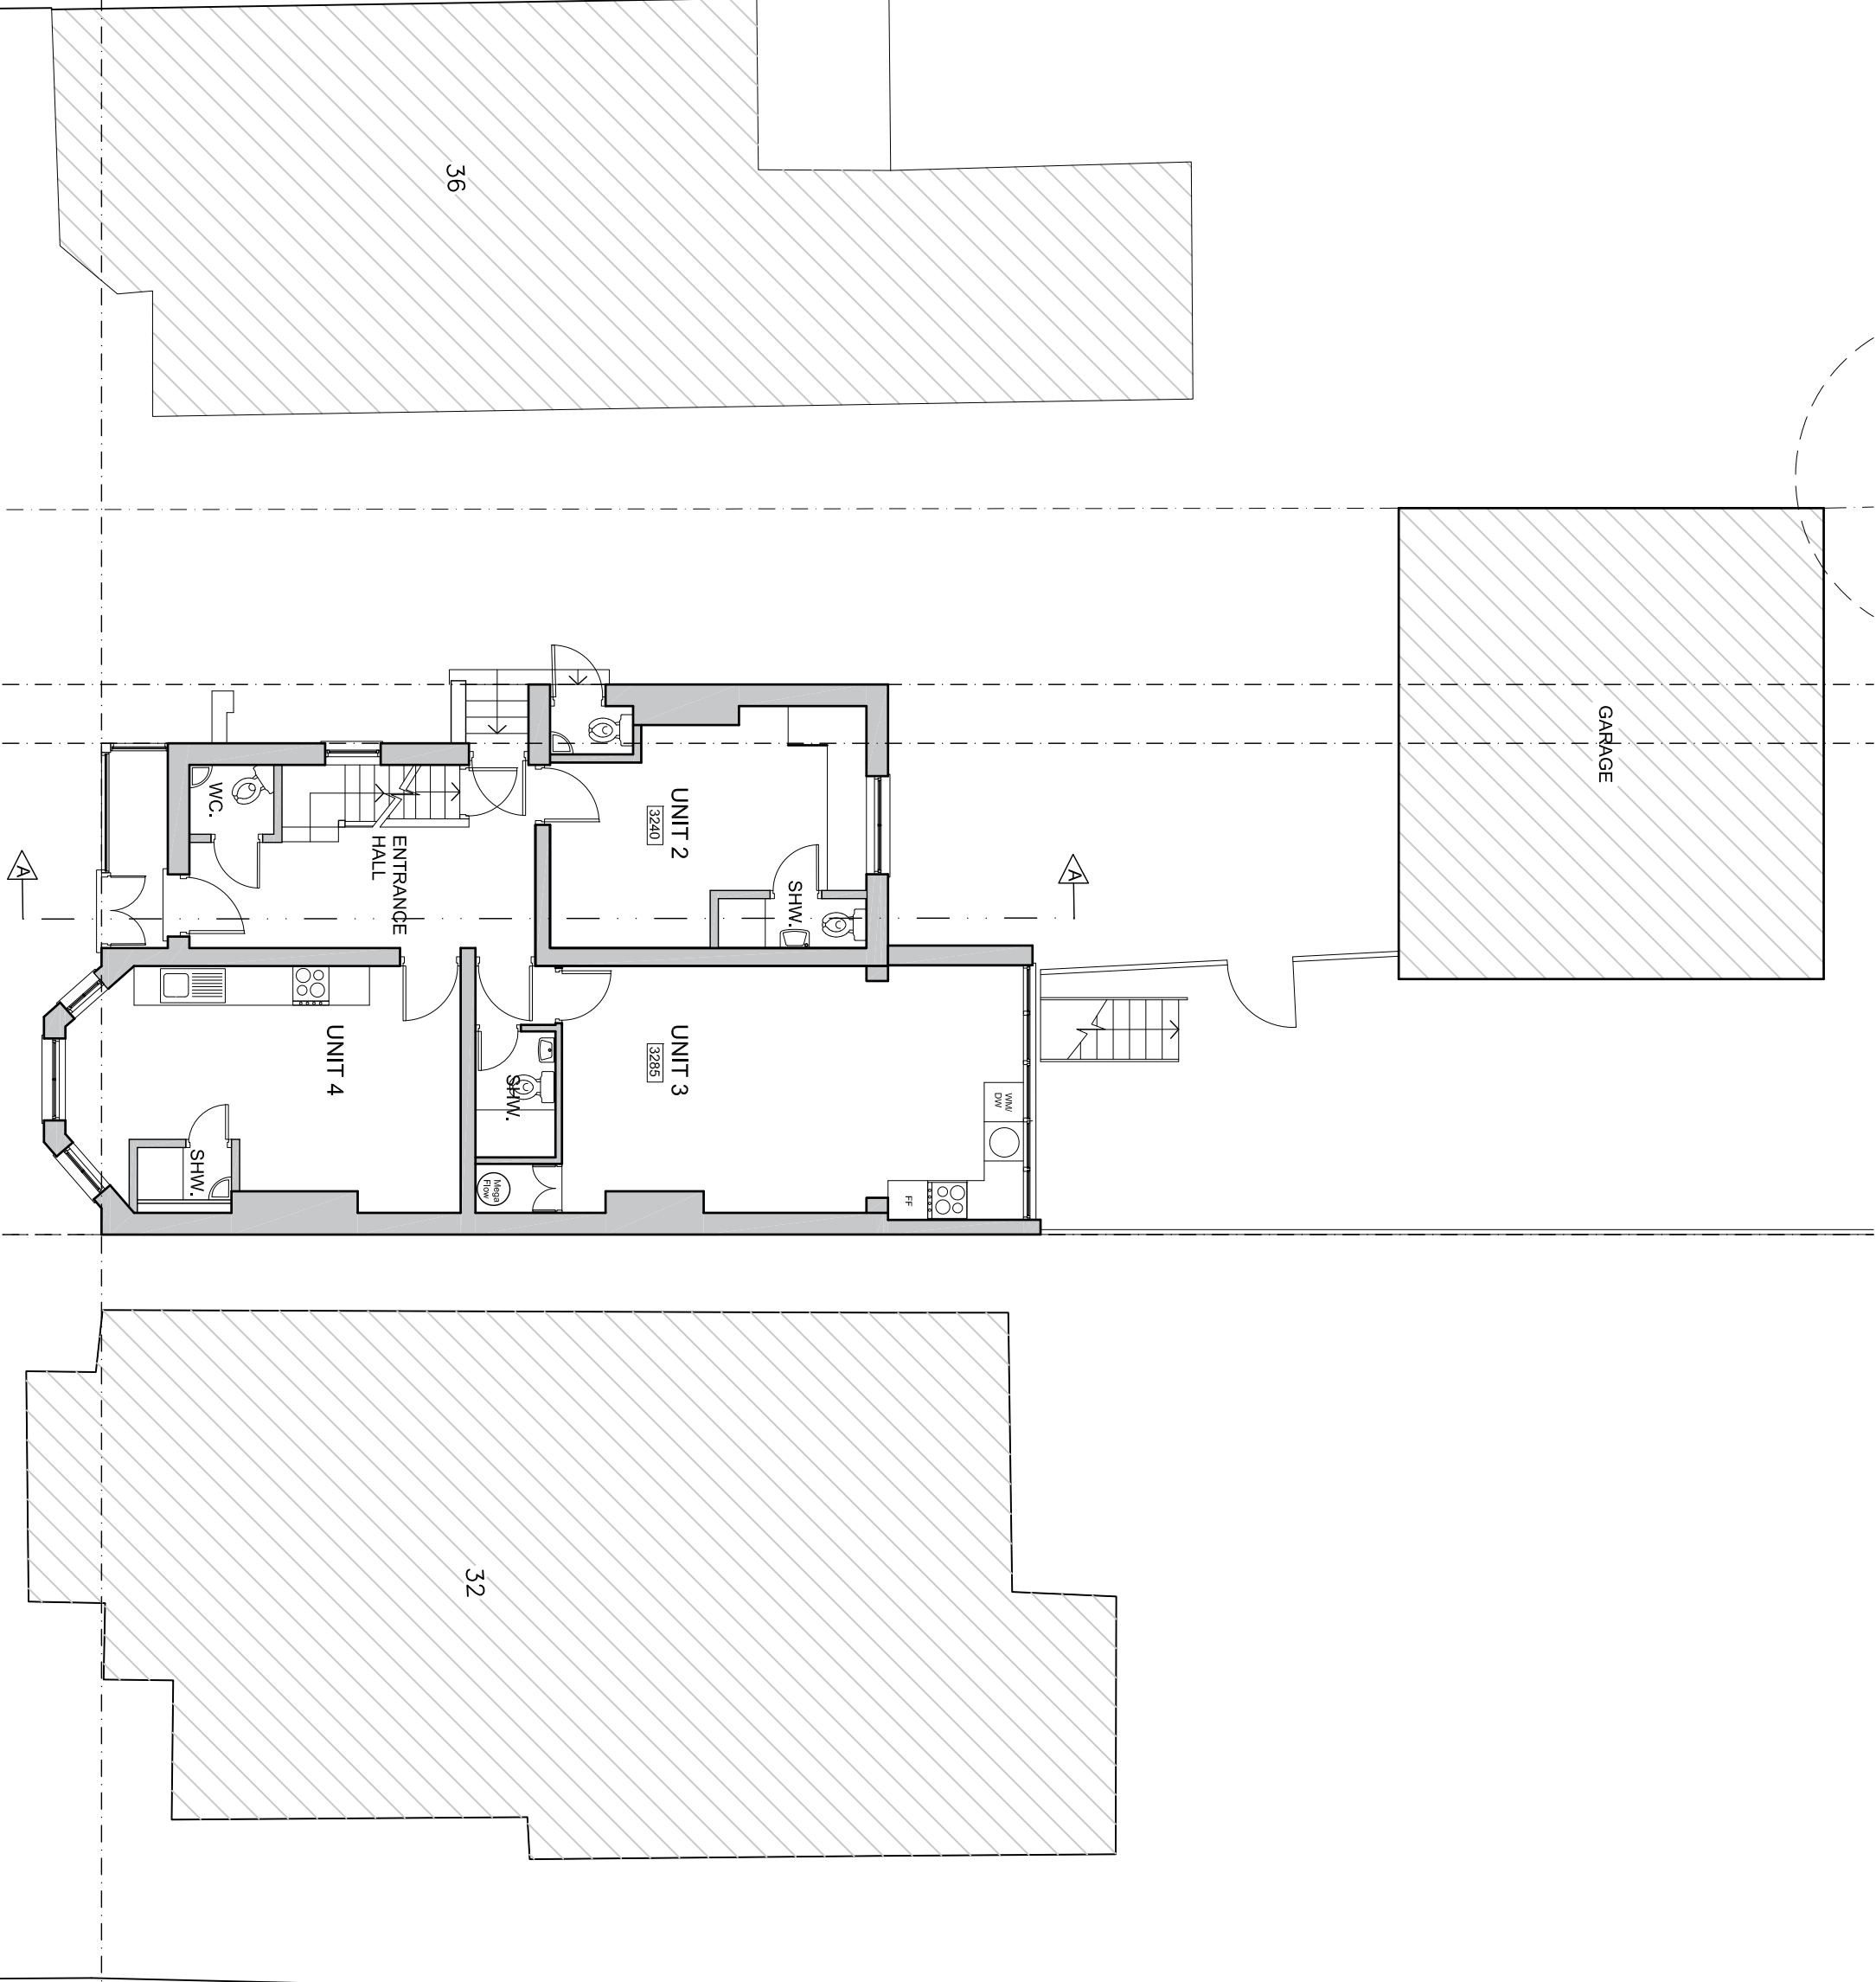


GROUND FLOOR
PLAN

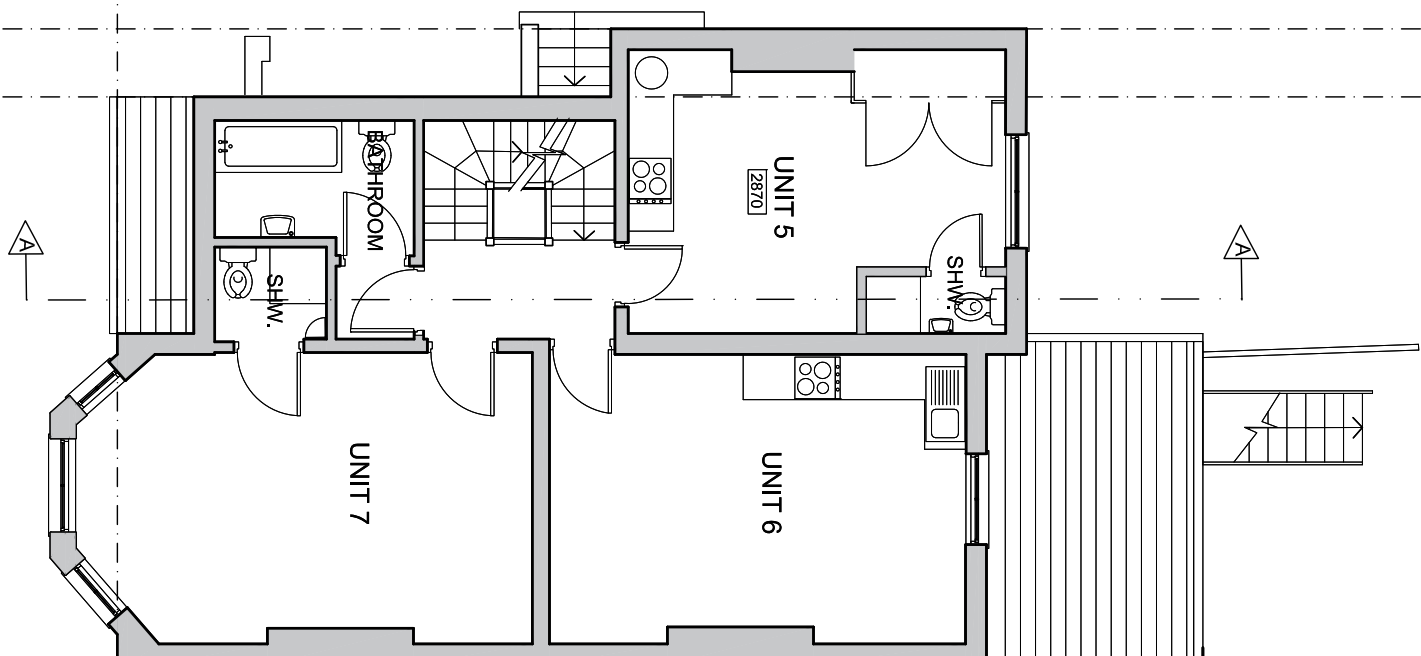

FIRST FLOOR
PLAN

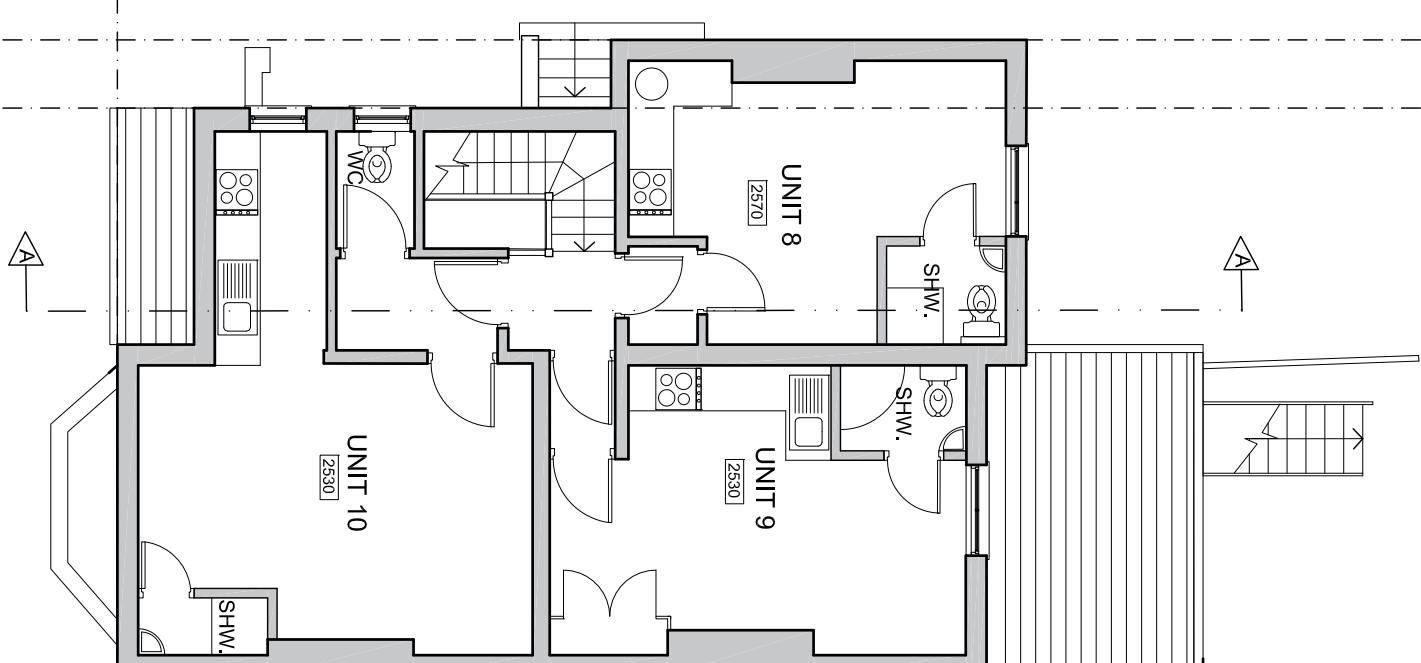

SECOND FLOOR
PLAN

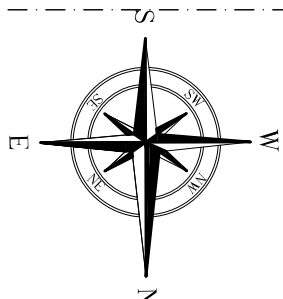

0m 1m 2m 3m 4m 5m 10m
Scale 1:100

Rev. C Layout for Unit 3 and Rear Elevation Revised 04.09.23 mc
Rev. A Notation Amended 11.11.21 mc

RUSSELL ASSOCIATES
A R C H I T E C T S
ARCHITECTURE : INTERIOR : PLANNING
86 BLACKHEATH ROAD, GREENWICH LONDON SE10 8DA
Tel : 0203 3200990 Email : info@russellassociates.co.uk

EXISTING
PLANS, ELEVATIONS &
SECTIONS

34 CONVERS ROAD
STREATHAM
LONDON SW16 6LT

Page Size	: A1	Dwg No:	
Scale	: 1:100		
Date	: 01.02.18		
Drawn By	: mc		
Check By	:		

1356/03c