
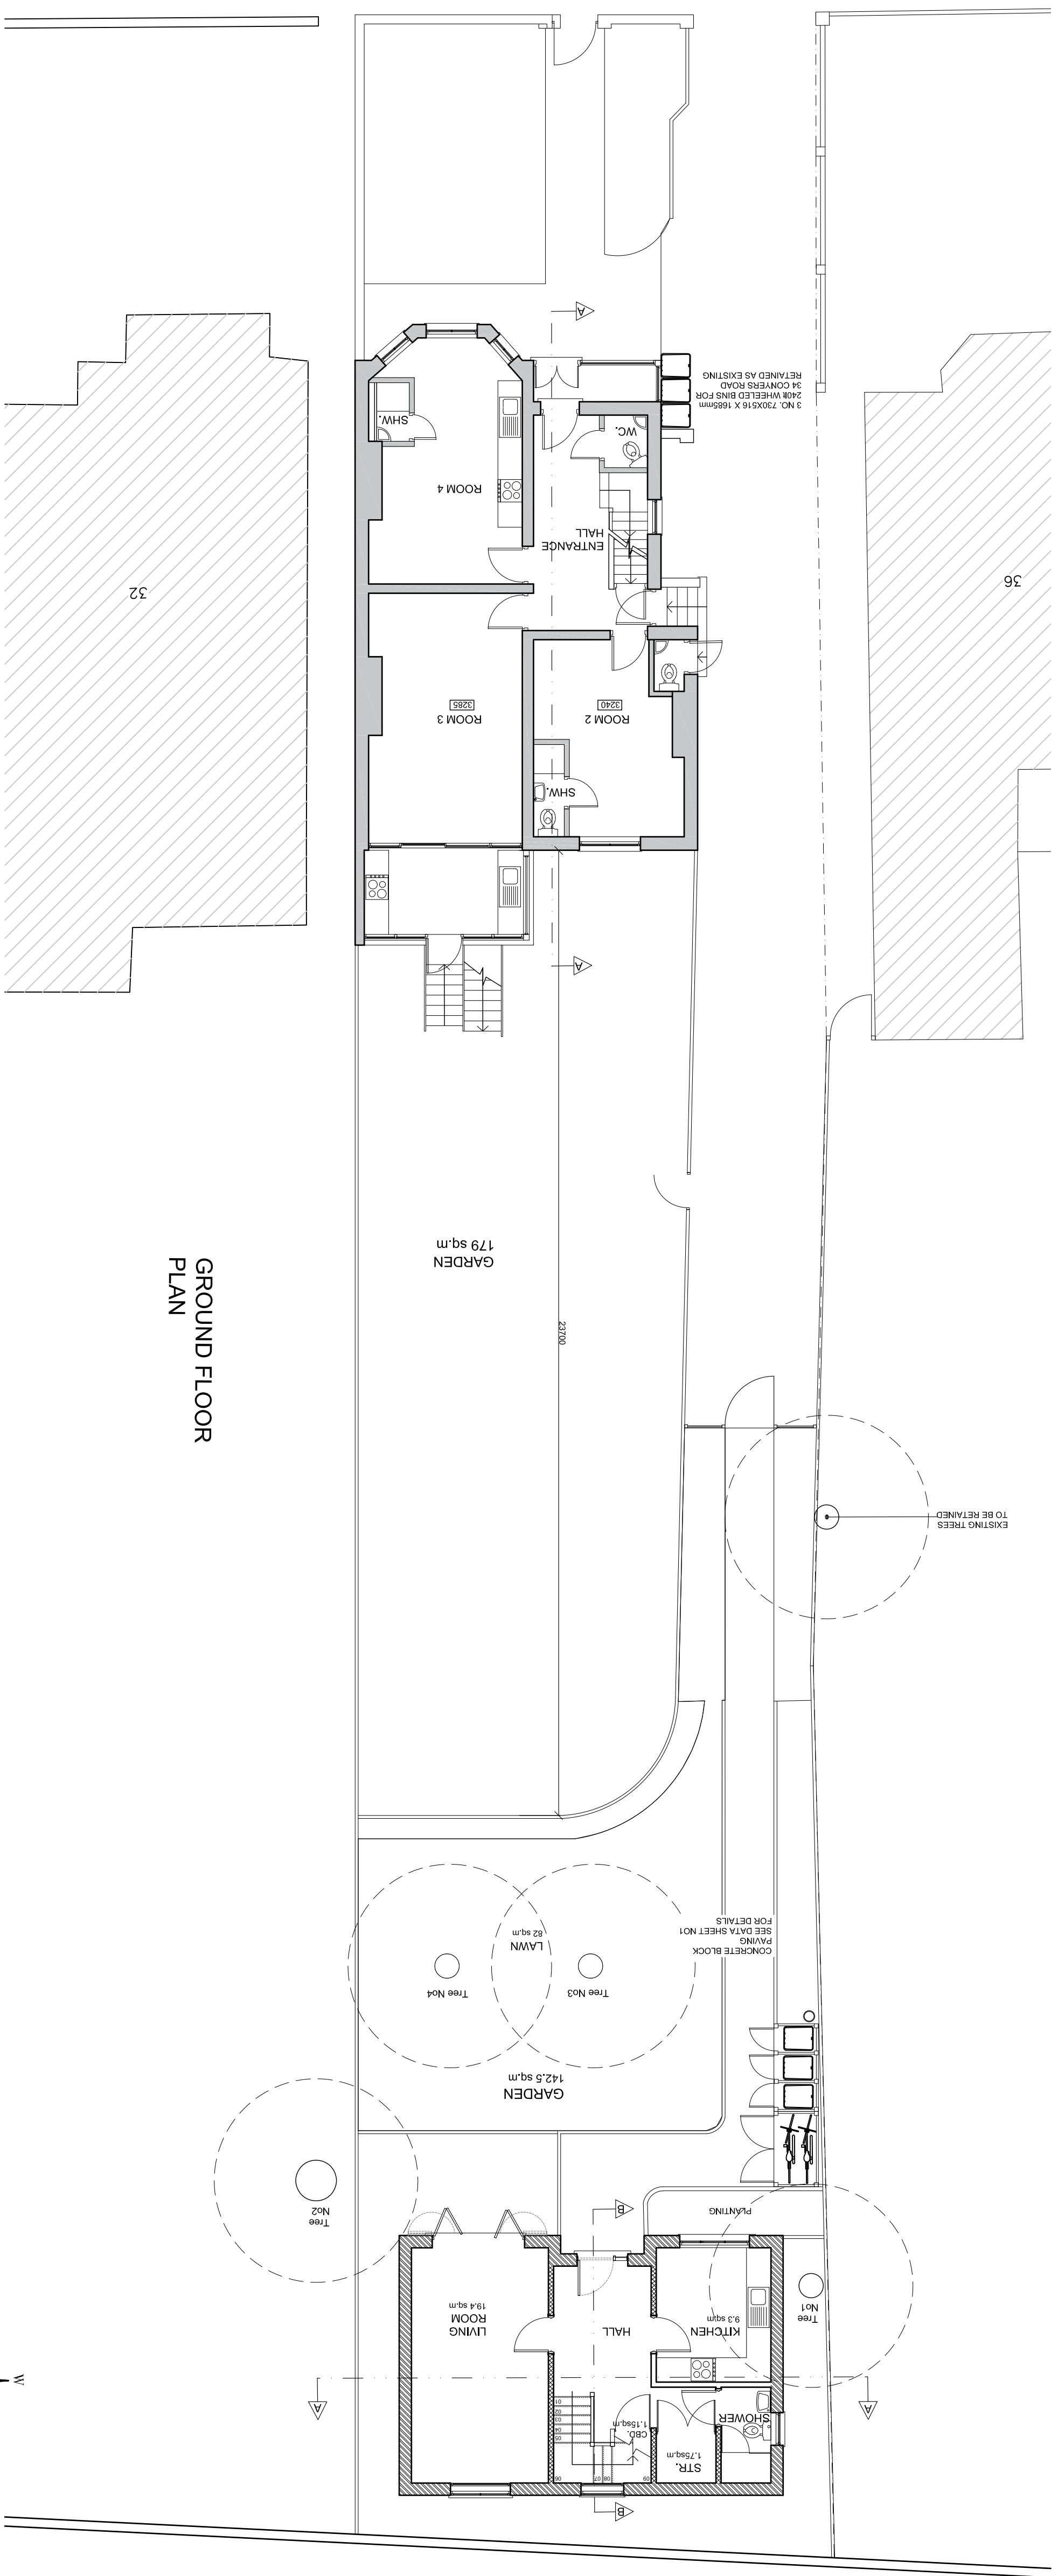


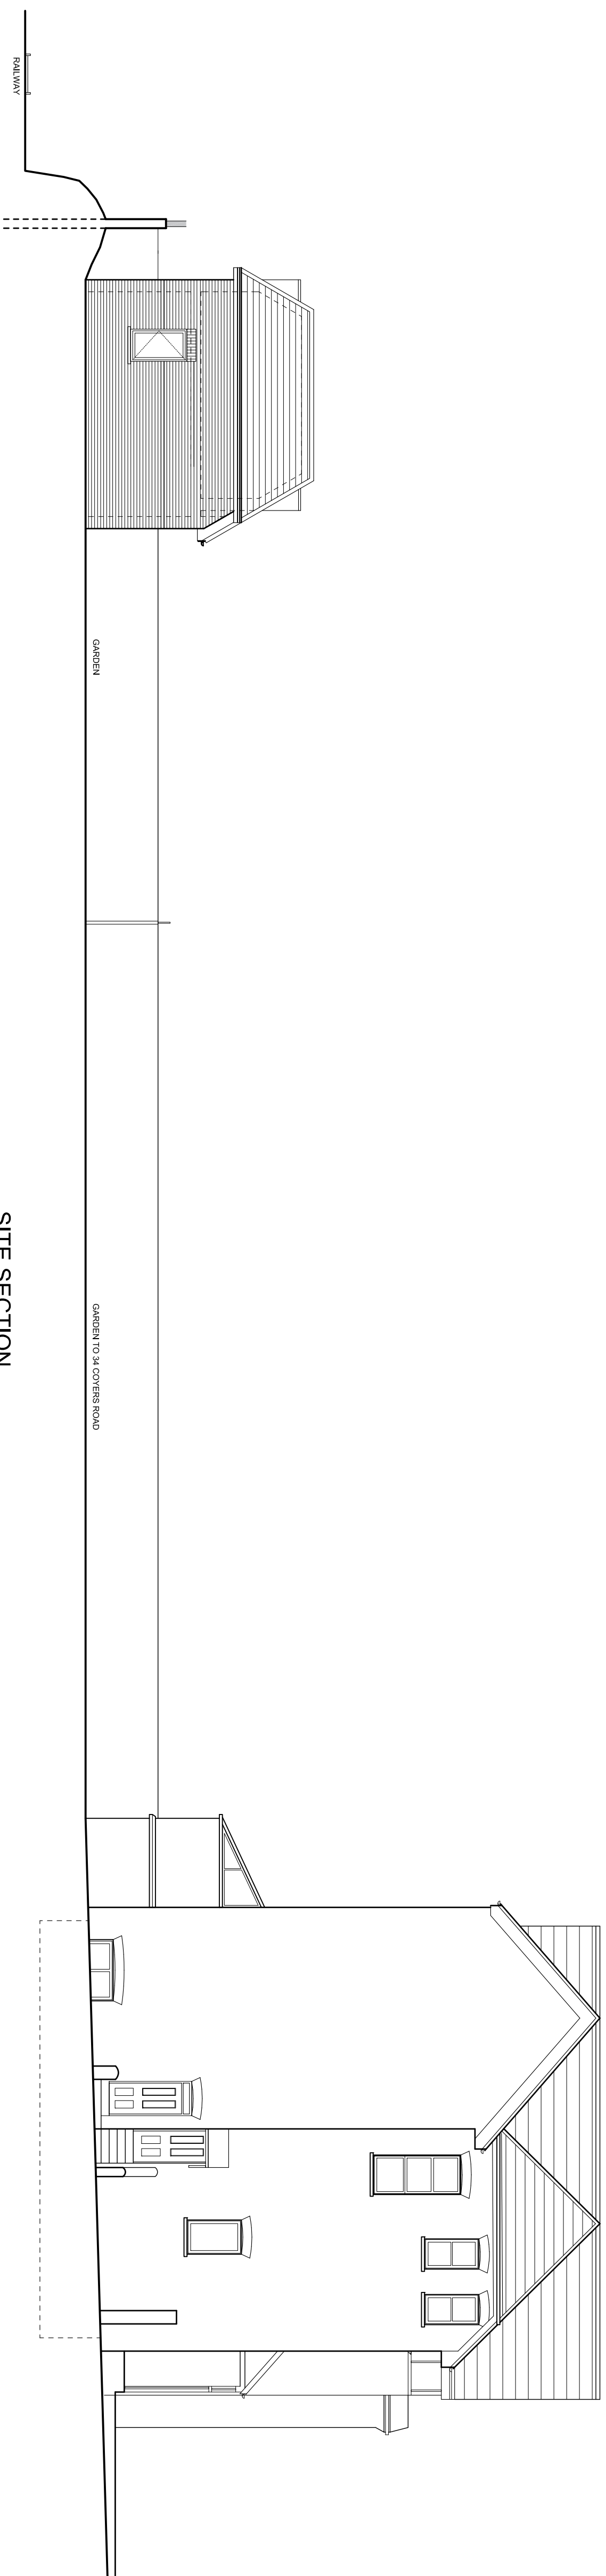

RUSSELL ASSOCIATES A R C H I T E C T S ARCHITECTURE : INTERIOR : PLANNING 88 BLANCHET ROAD, GREENWICH LONDON SE10 8BA Tel : 0203 3200990 Email : info@russellassociates.co.uk	
EXISTING Ground Floor Plan and Site Sec. with the New House at The Rear	
REAR OF 34 CONNERS ROAD STREATHAM LONDON SW16 6LT	
Page Size : A1 Scale : 1:100 Date : 19.07.18 Drawn By : mc Check By :	Dwg No. : 1356/04