


GROUND FLOOR PLAN

SITE SECTION WITH HOUSE No.1

SITE SECTION WITH HOUSE No.2

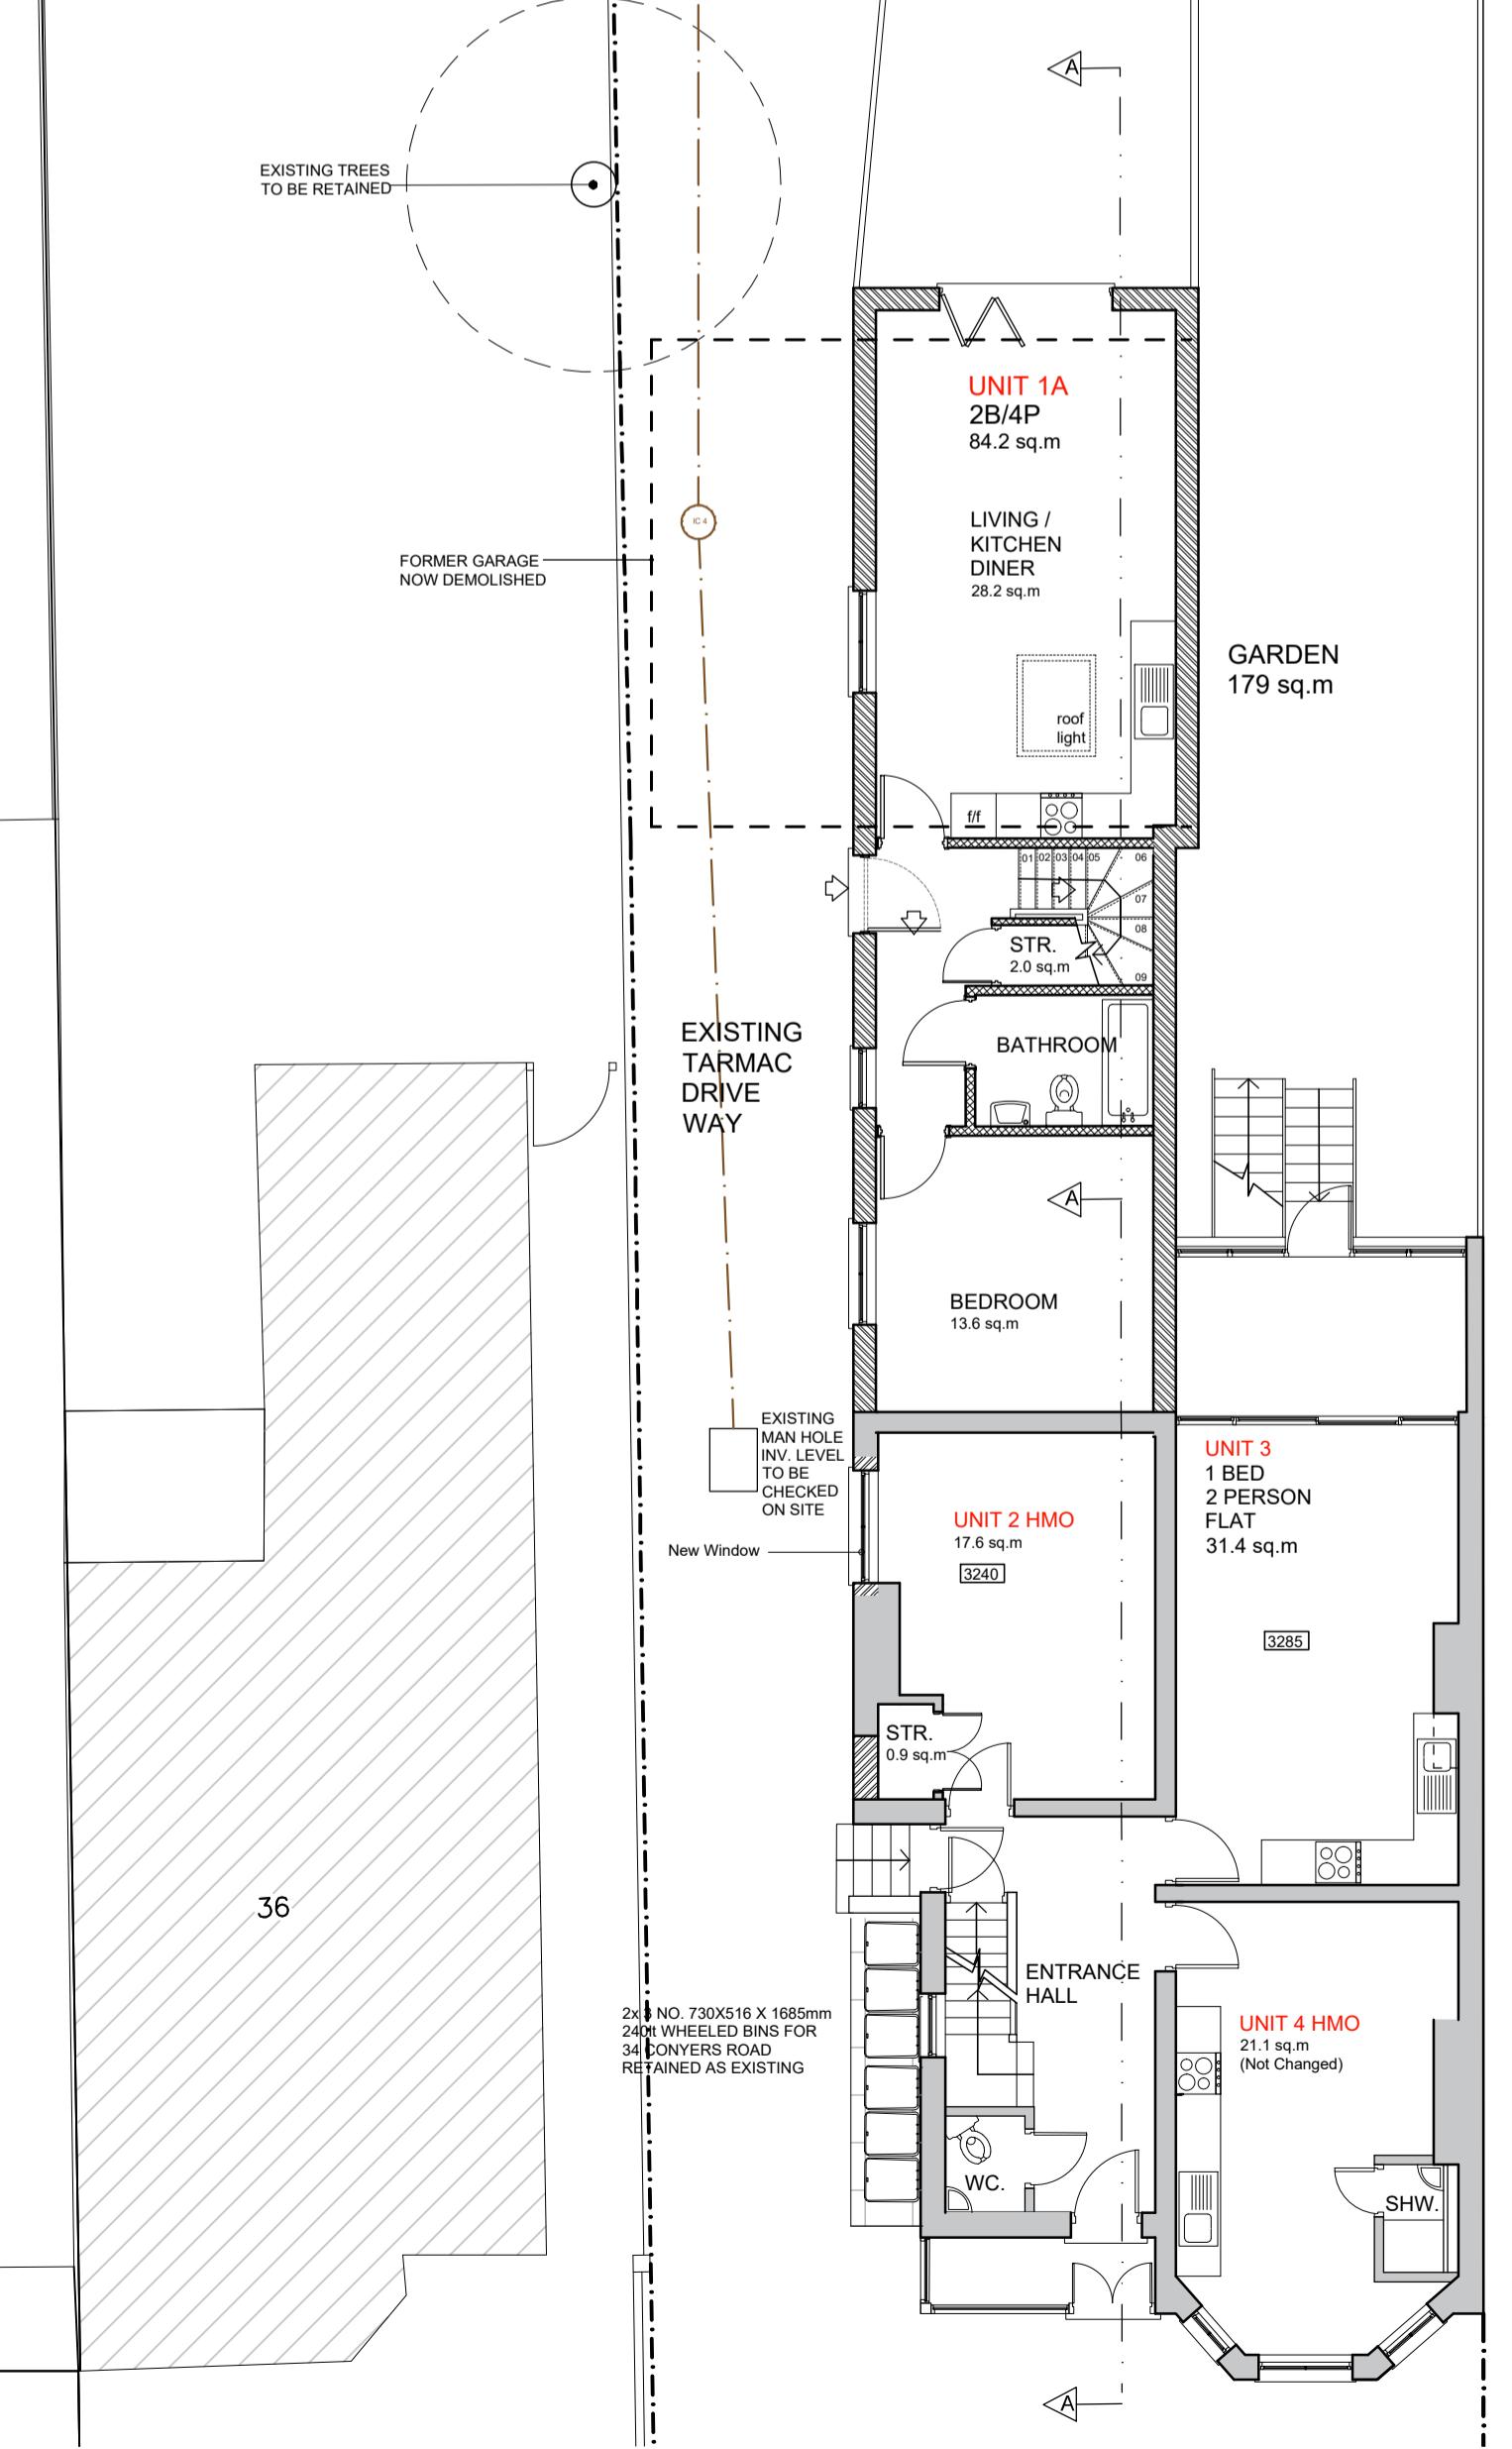

36

A 24-05-2023 UPDATE ON REFUSE STORAGE
rev. date description

RUSSELL ASSOCIATES
ARCHITECTS
ARCHITECTURE : INTERIOR : PLANNING
86 BLACKHEATH ROAD, GREENWICH LONDON SE10 8DA
Tel : 0208 3200990 Email : info@russellassociates.co.uk

**PROPOSED CO-ORDINATION
BETWEEN NEW HOUSES AND
EXISTING HOUSE**

REAR OF
34 CONYER'S ROAD STREATHAM
LONDON SW16 6LT

Page Size : A1
Scale : 1:100
Date : 05.12.22
Drawn By : UG
Check By : PR
Dwg. No: 1356/21A

1m 2m 3m 4m 5m
0m 10m
Scale 1:100
N