
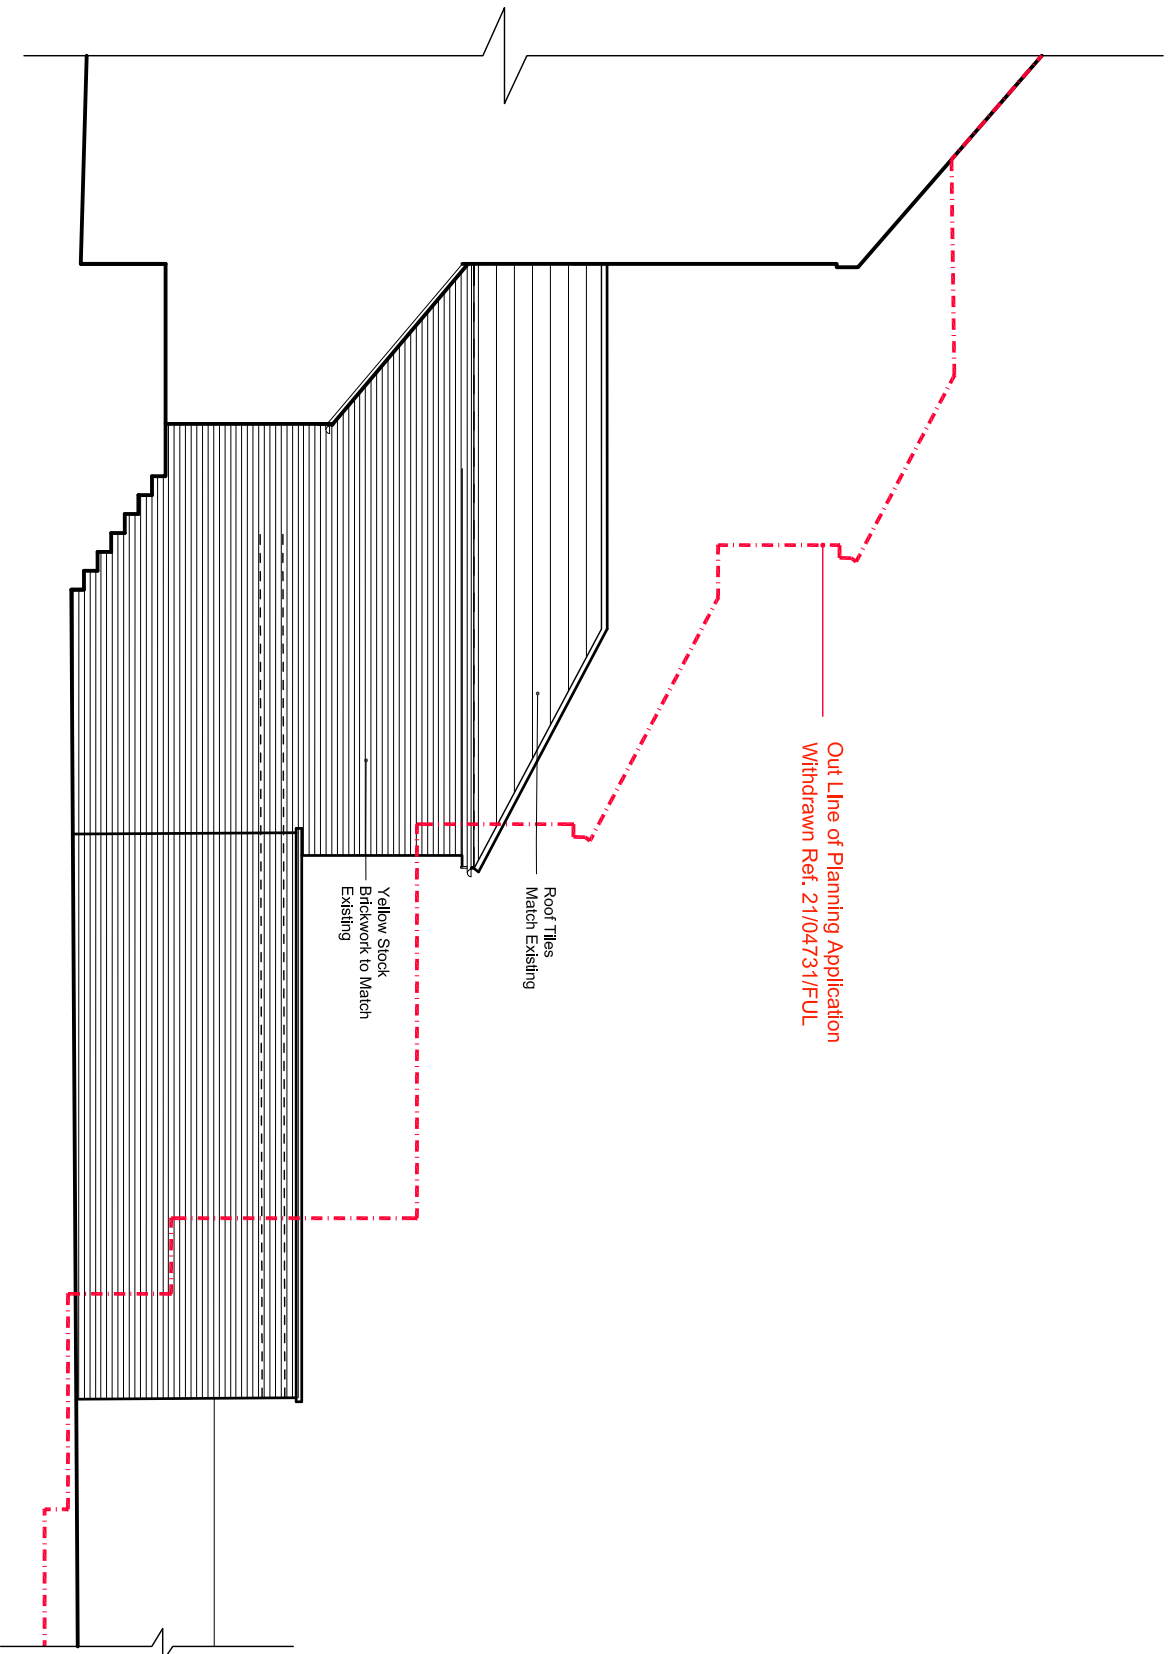
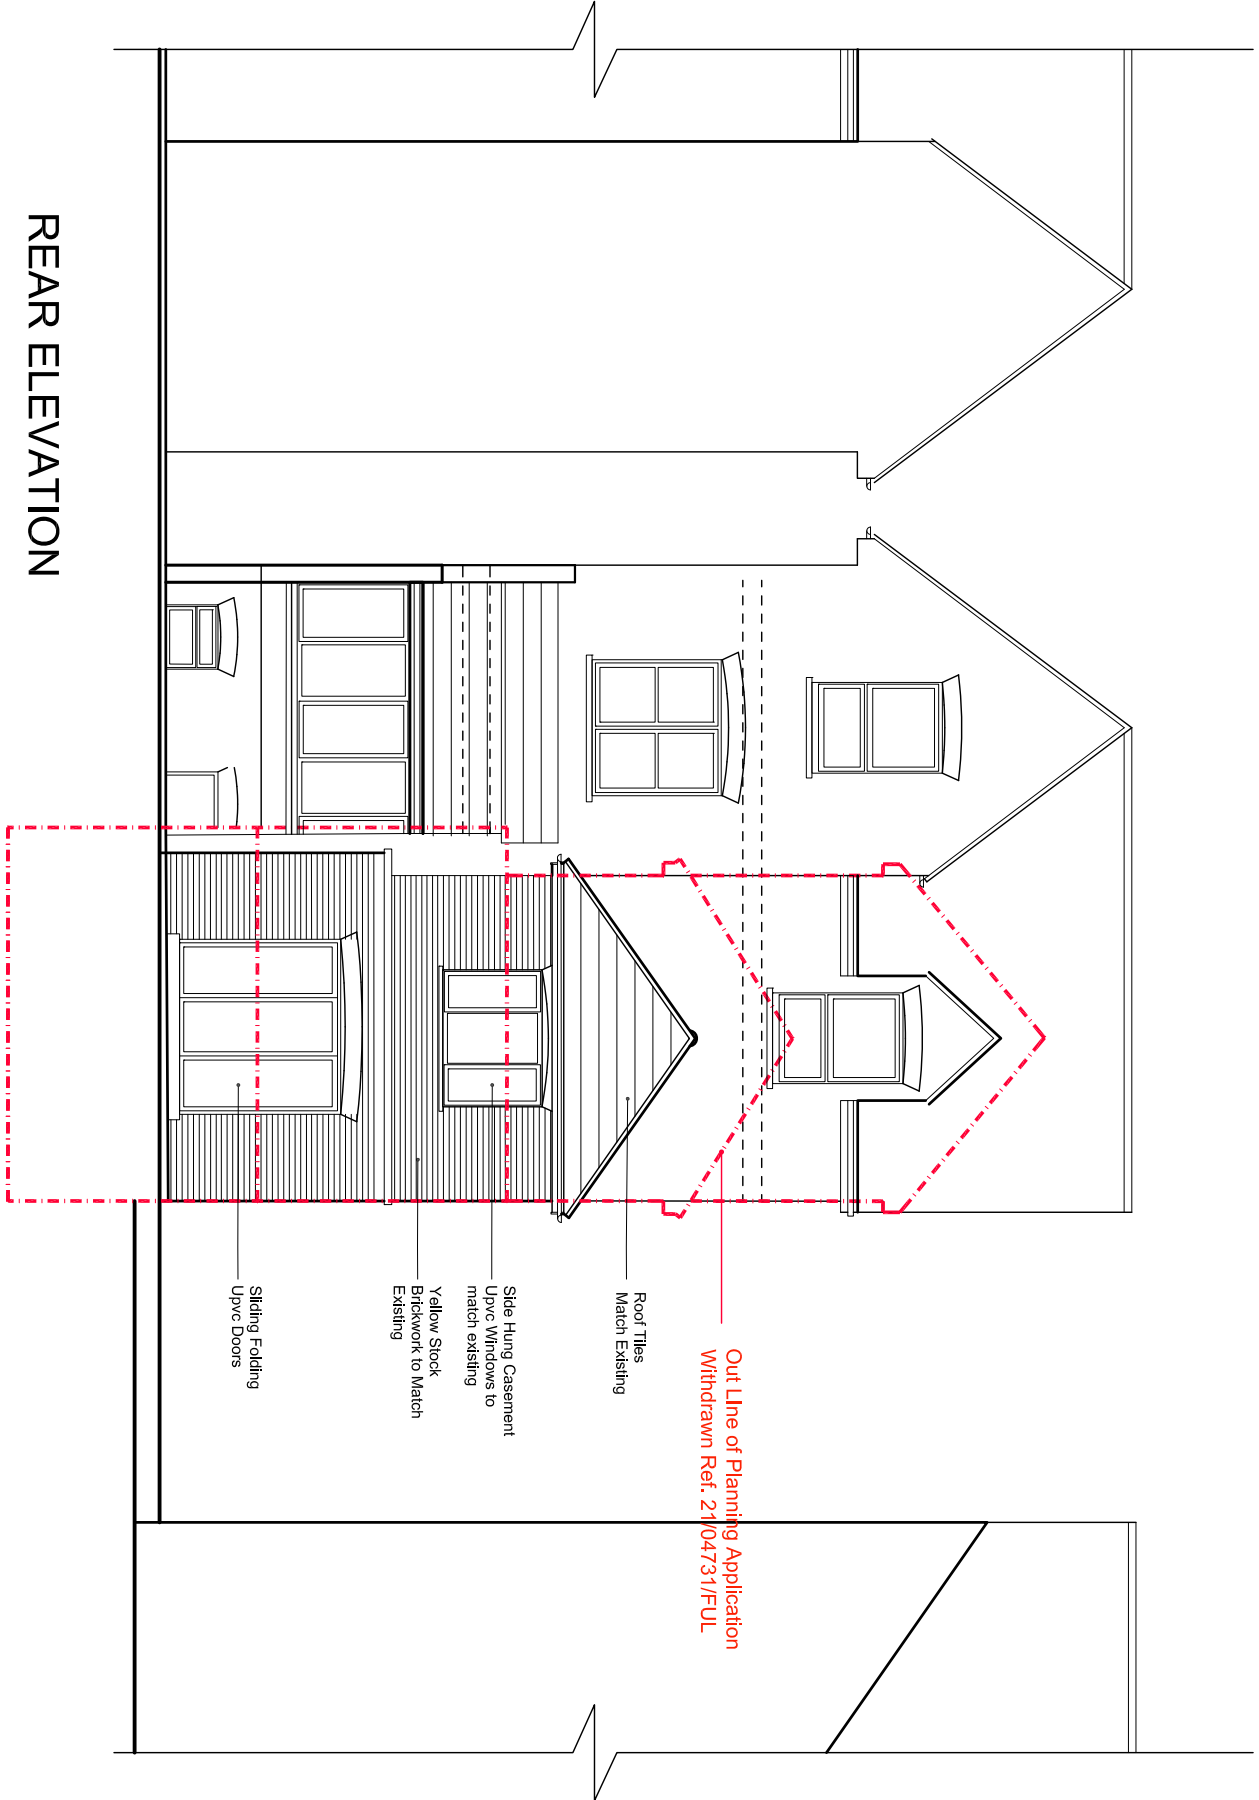
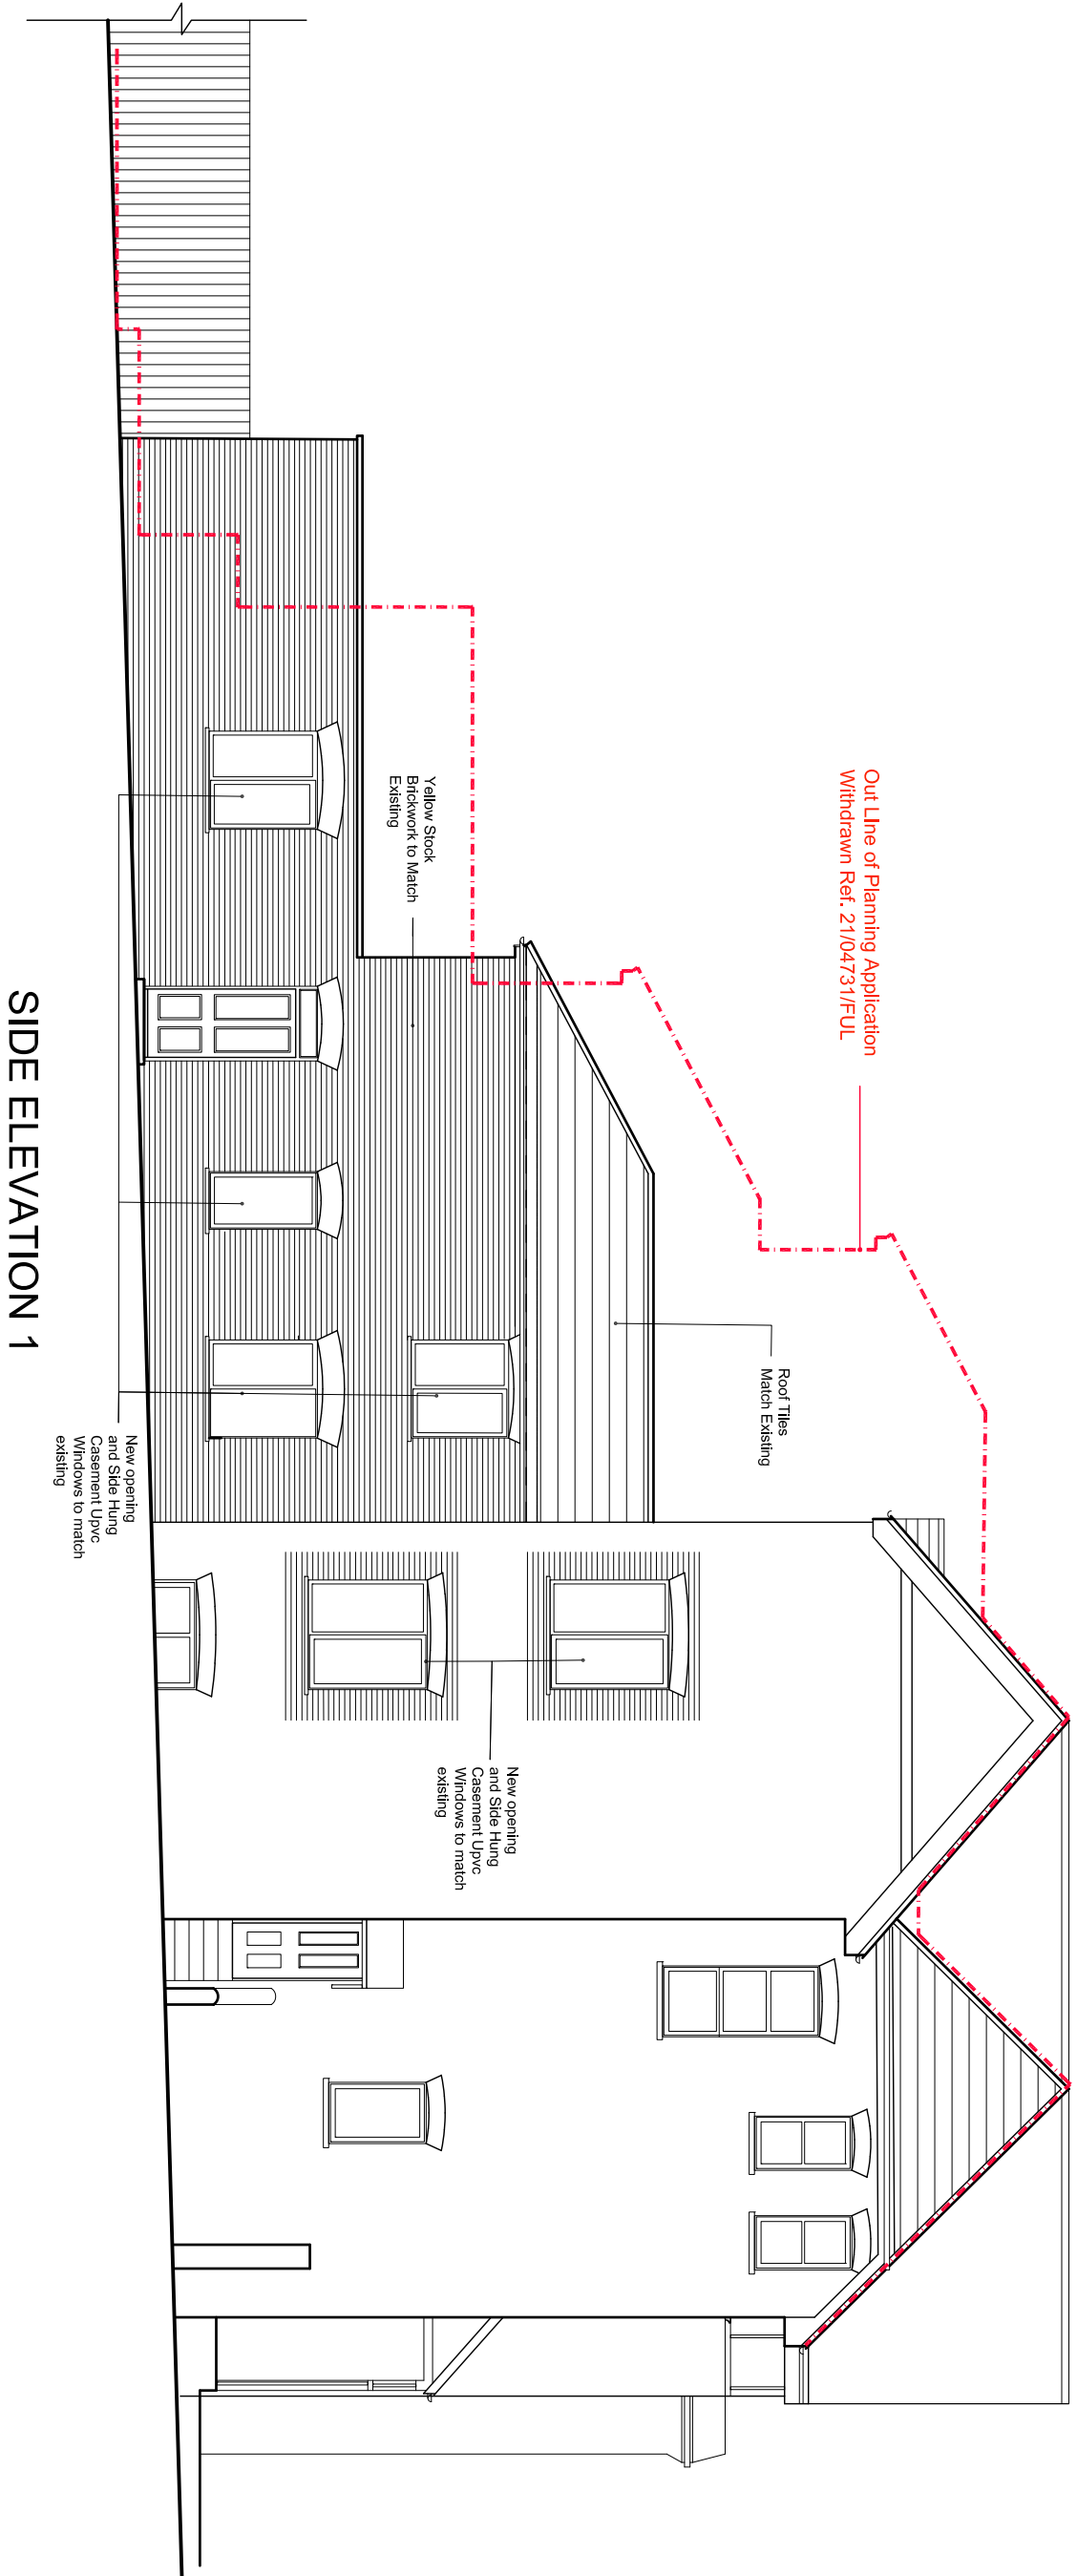


Scale 1:100

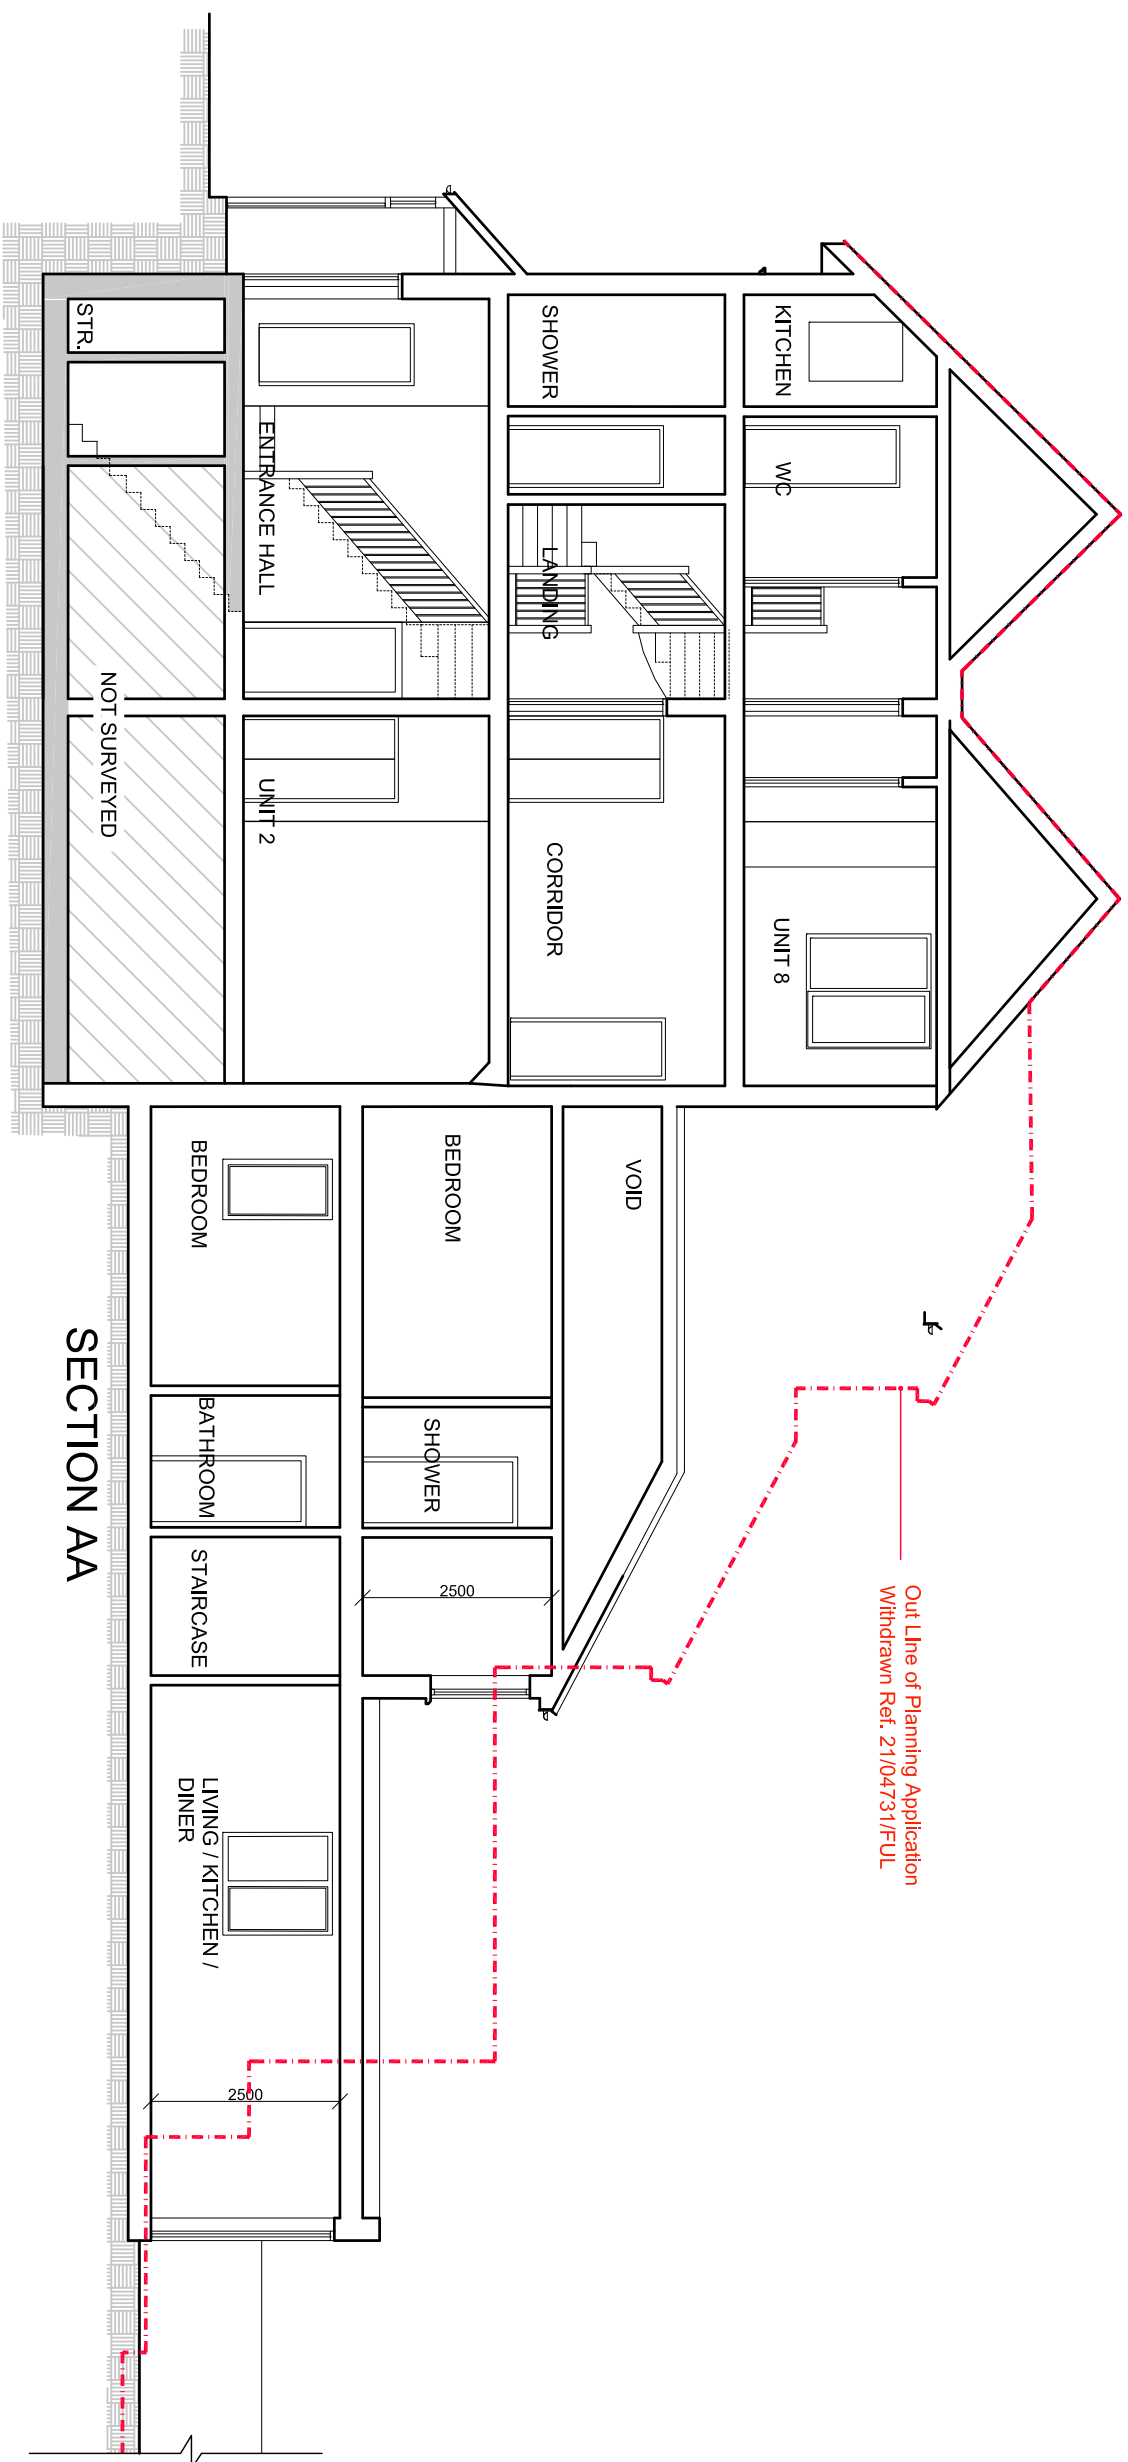

Rev. B Rear Elevation Revised. 04.09.23 mc
Rev. A Second Floor Extension Removed. 13.03.23 mc

RUSSELL ASSOCIATES
A R C H I T E C T S
ARCHITECTURE : INTERIOR : PLANNING
86 BLACKHEATH ROAD, GREENWICH LONDON SE10 8DA
Tel : 0208 3200990 Email : info@russellassociates.co.uk

PROPOSED
ELEVATIONS and
SECTIONS

34 CONYERS ROAD
STREATHAM
LONDON SW16 6LT

Page Size	: A1	Dwg No:	
Scale	: 1:100		
Date	: 09.09.22		
Drawn By	: mc		
Check By	:		

1356/32B