
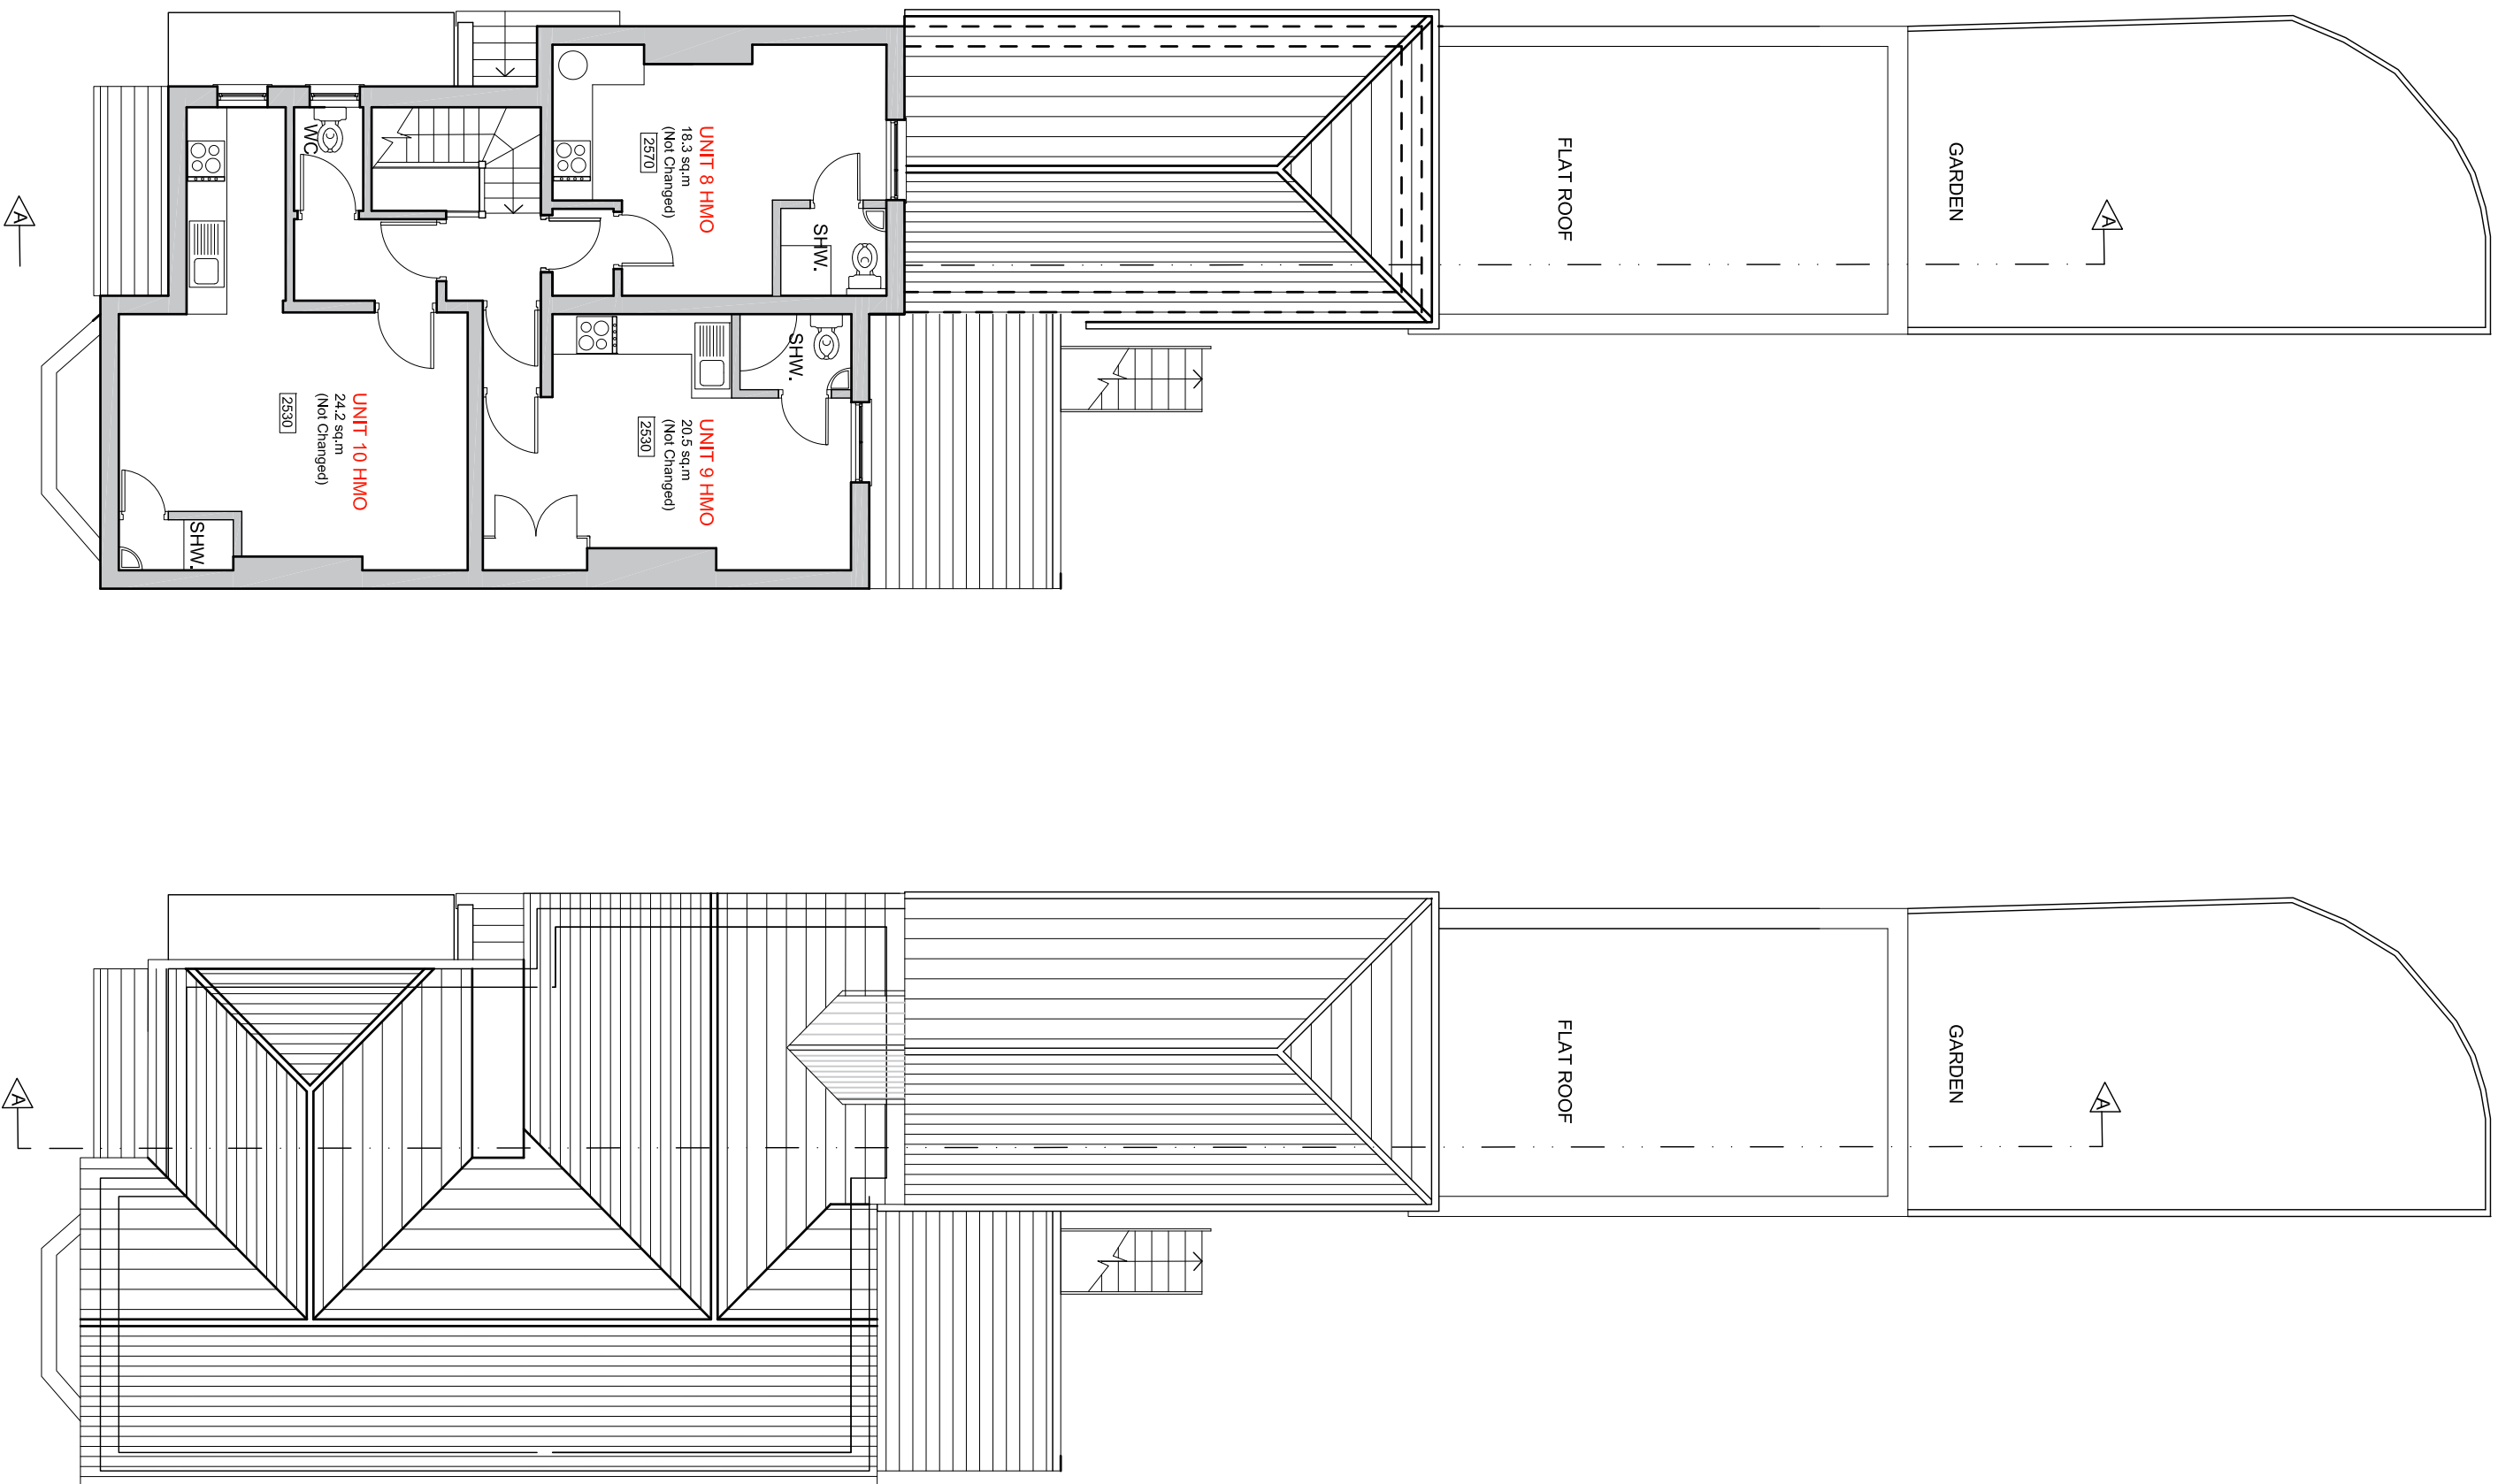


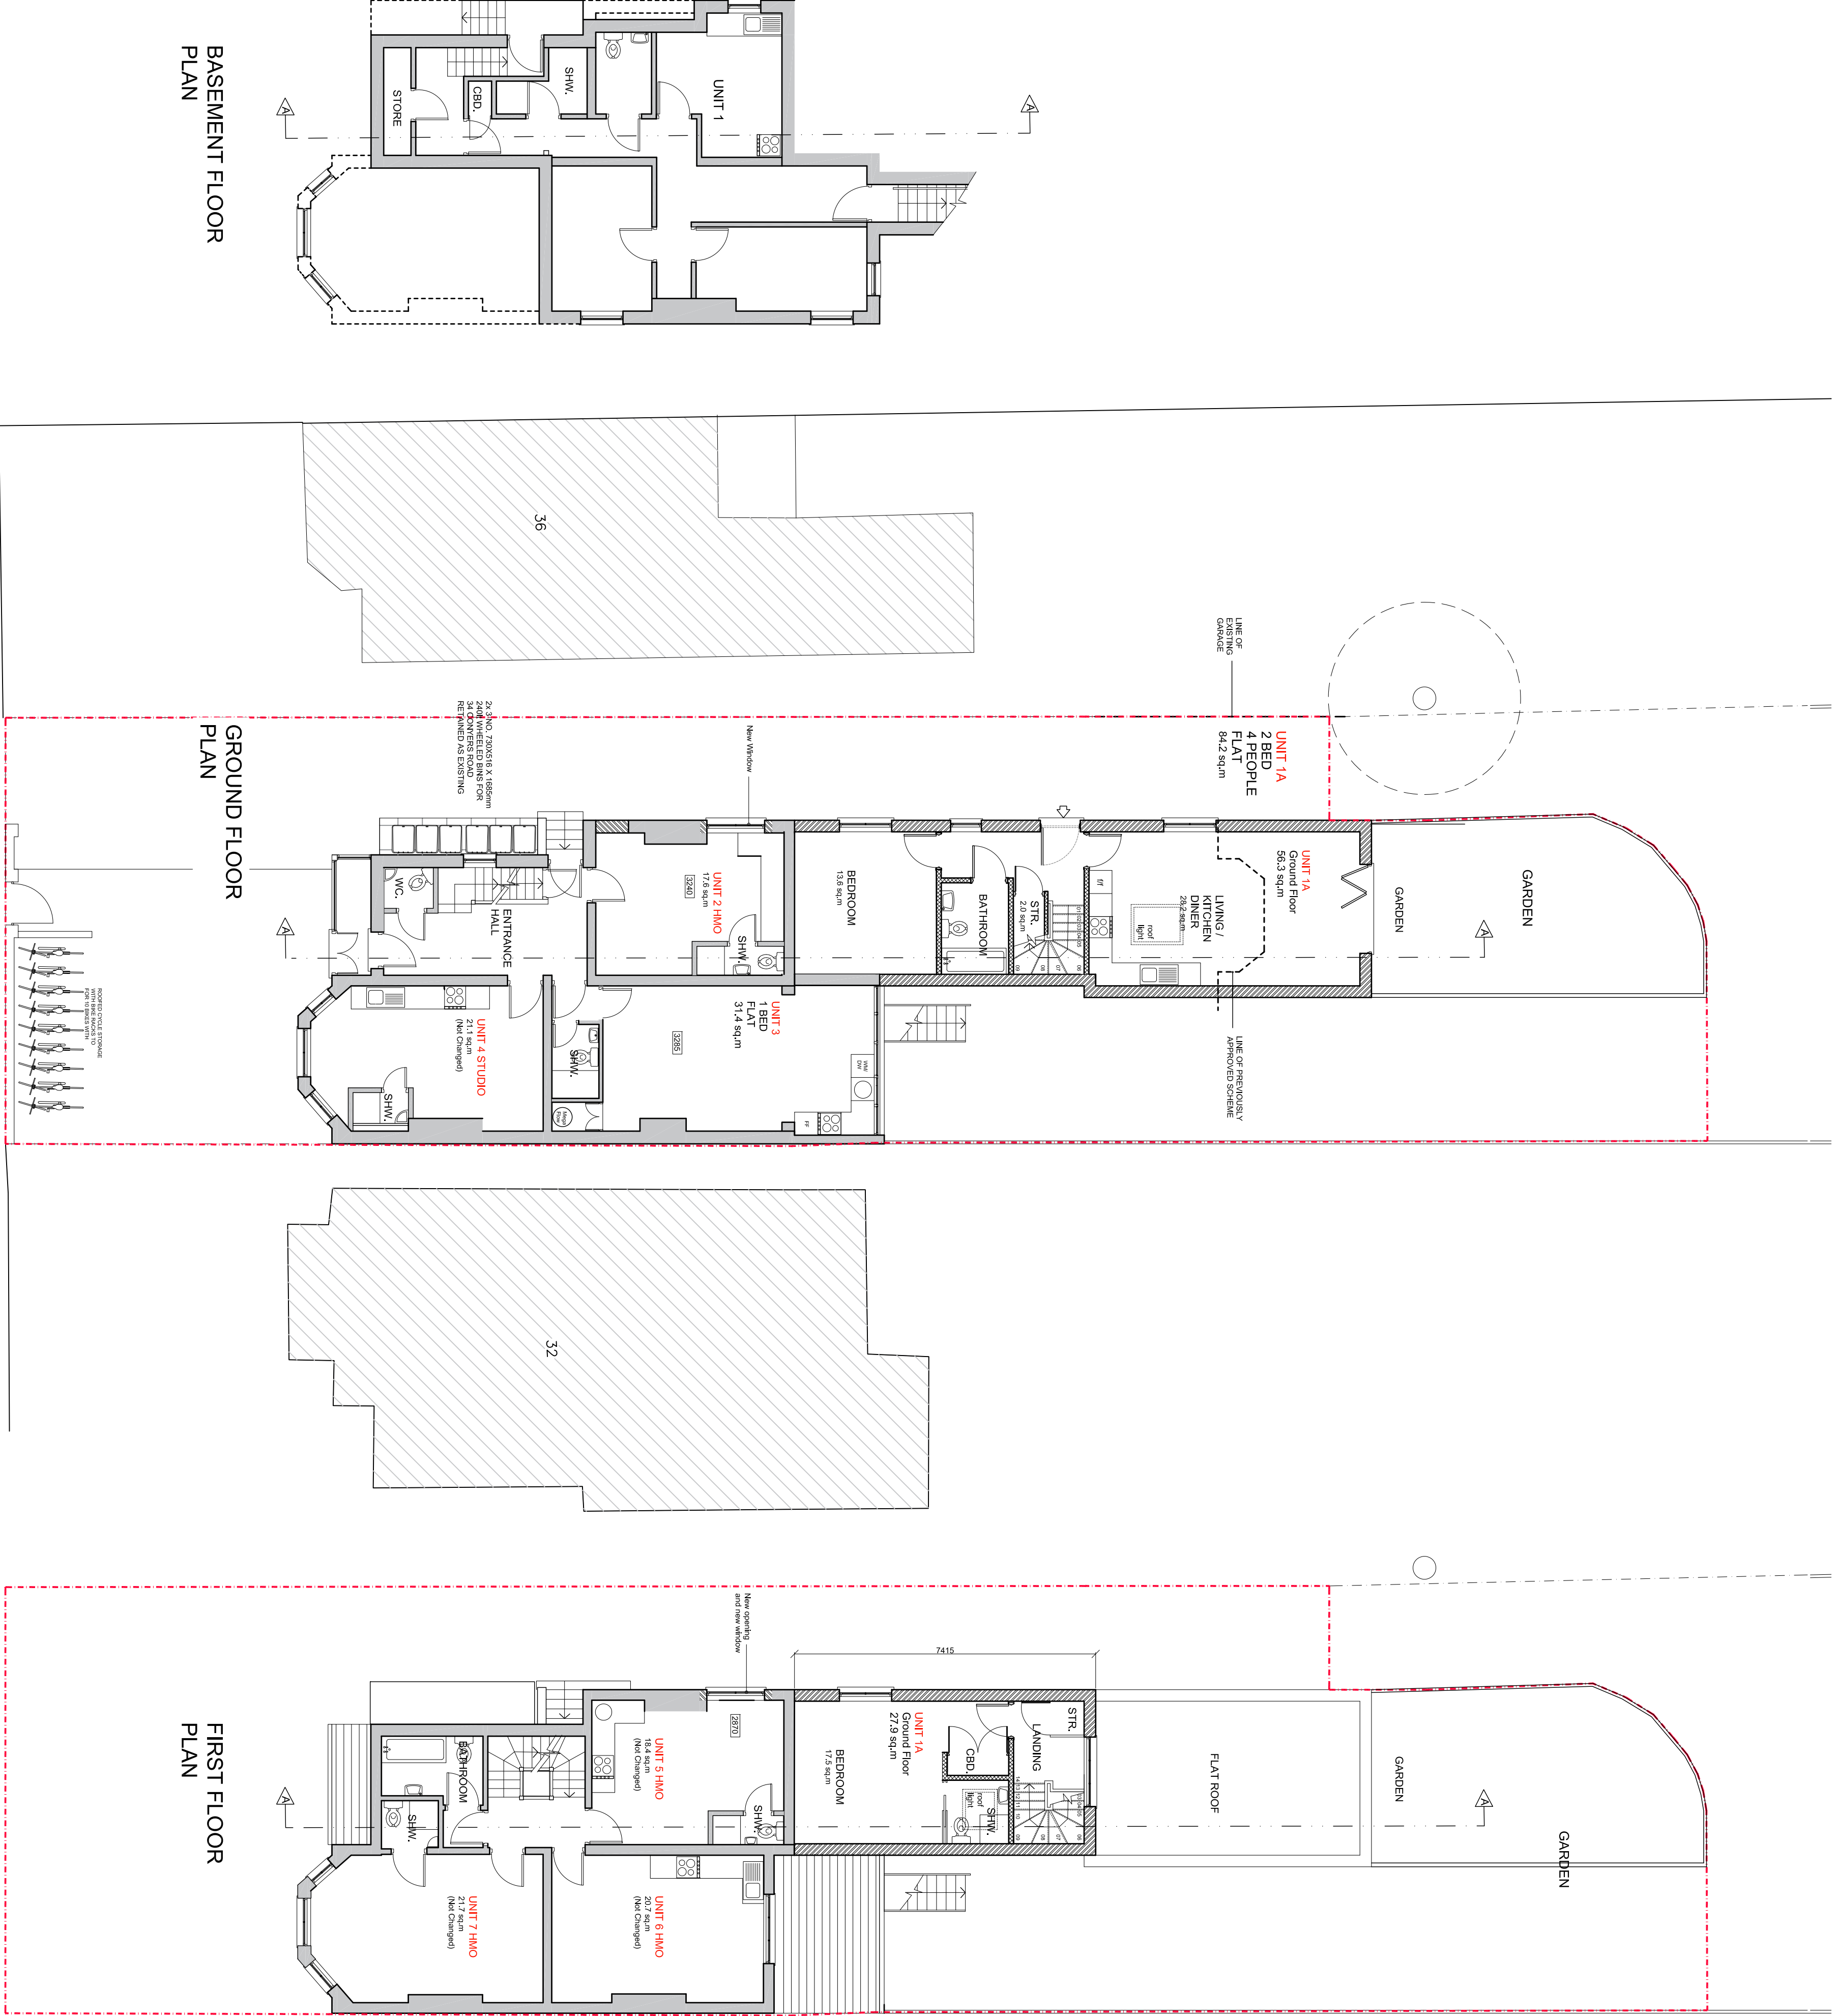

SECOND FLOOR PLAN

FIRST FLOOR PLAN

GROUND FLOOR PLAN

BASEMENT FLOOR PLAN

ROOF PLAN

Rev. B Rear Elevation Revised. 04.09.23 mc
Rev. A Second Floor Extension Removed. 13.03.23 mc

RUSSELL ASSOCIATES
A R C H I T E C T S
ARCHITECTURE : INTERIOR : PLANNING
88 BLACKHEATH ROAD, GREENWICH LONDON SE10 8DA
Tel : 0208 3200590 Email : info@russellassociates.co.uk

PROPOSED FLOOR PLANS

34 CONYERS ROAD
STREATHAM
LONDON SW16 6LT

Page Size : A1
Scale : 1:100
Date : 11.07.18
Drawn By : mc
Check By :
1356/31B