




GROUND FLOOR PLAN

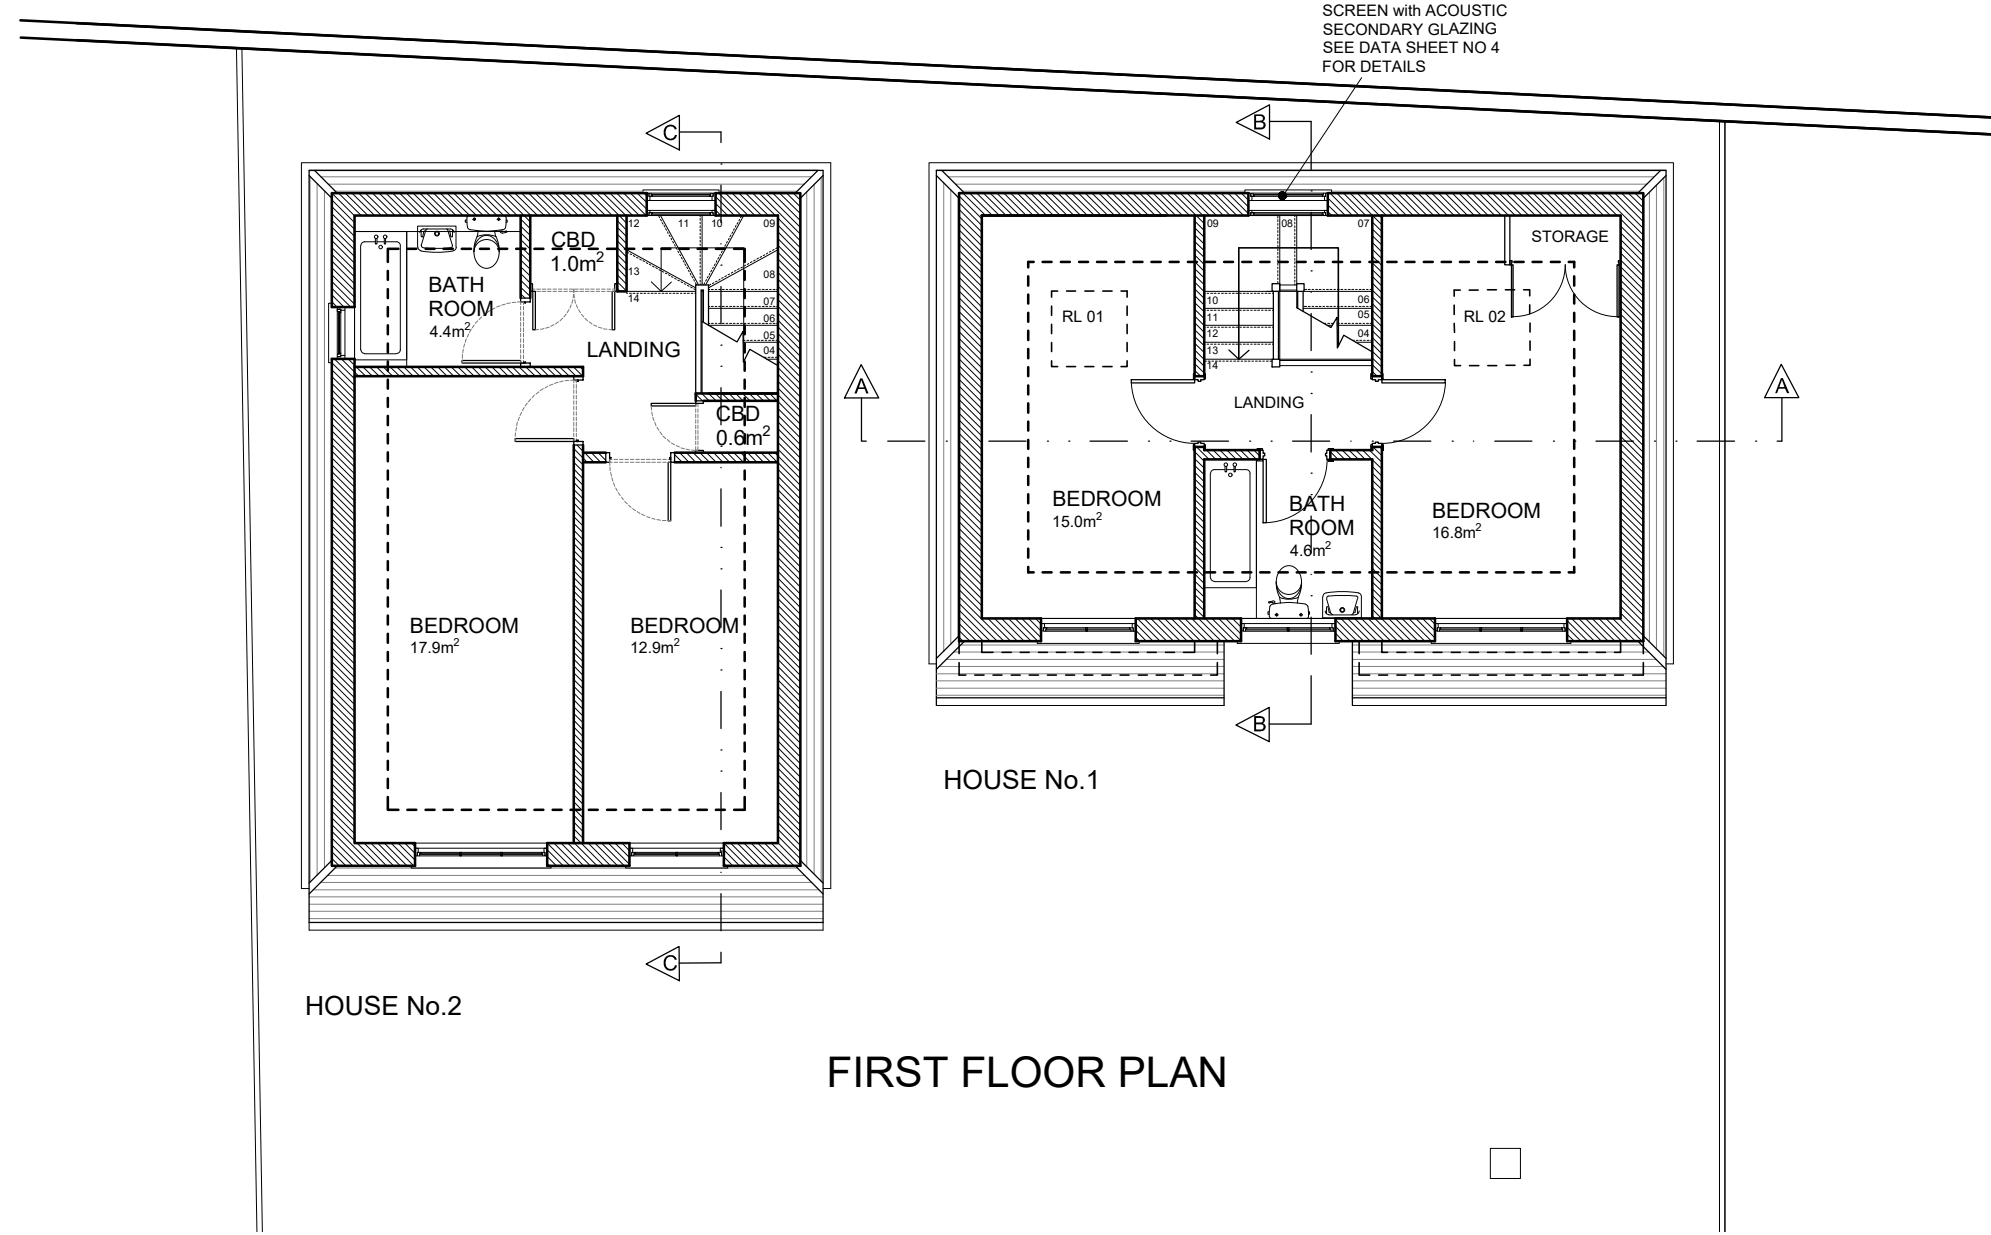


FIRST FLOOR PLAN

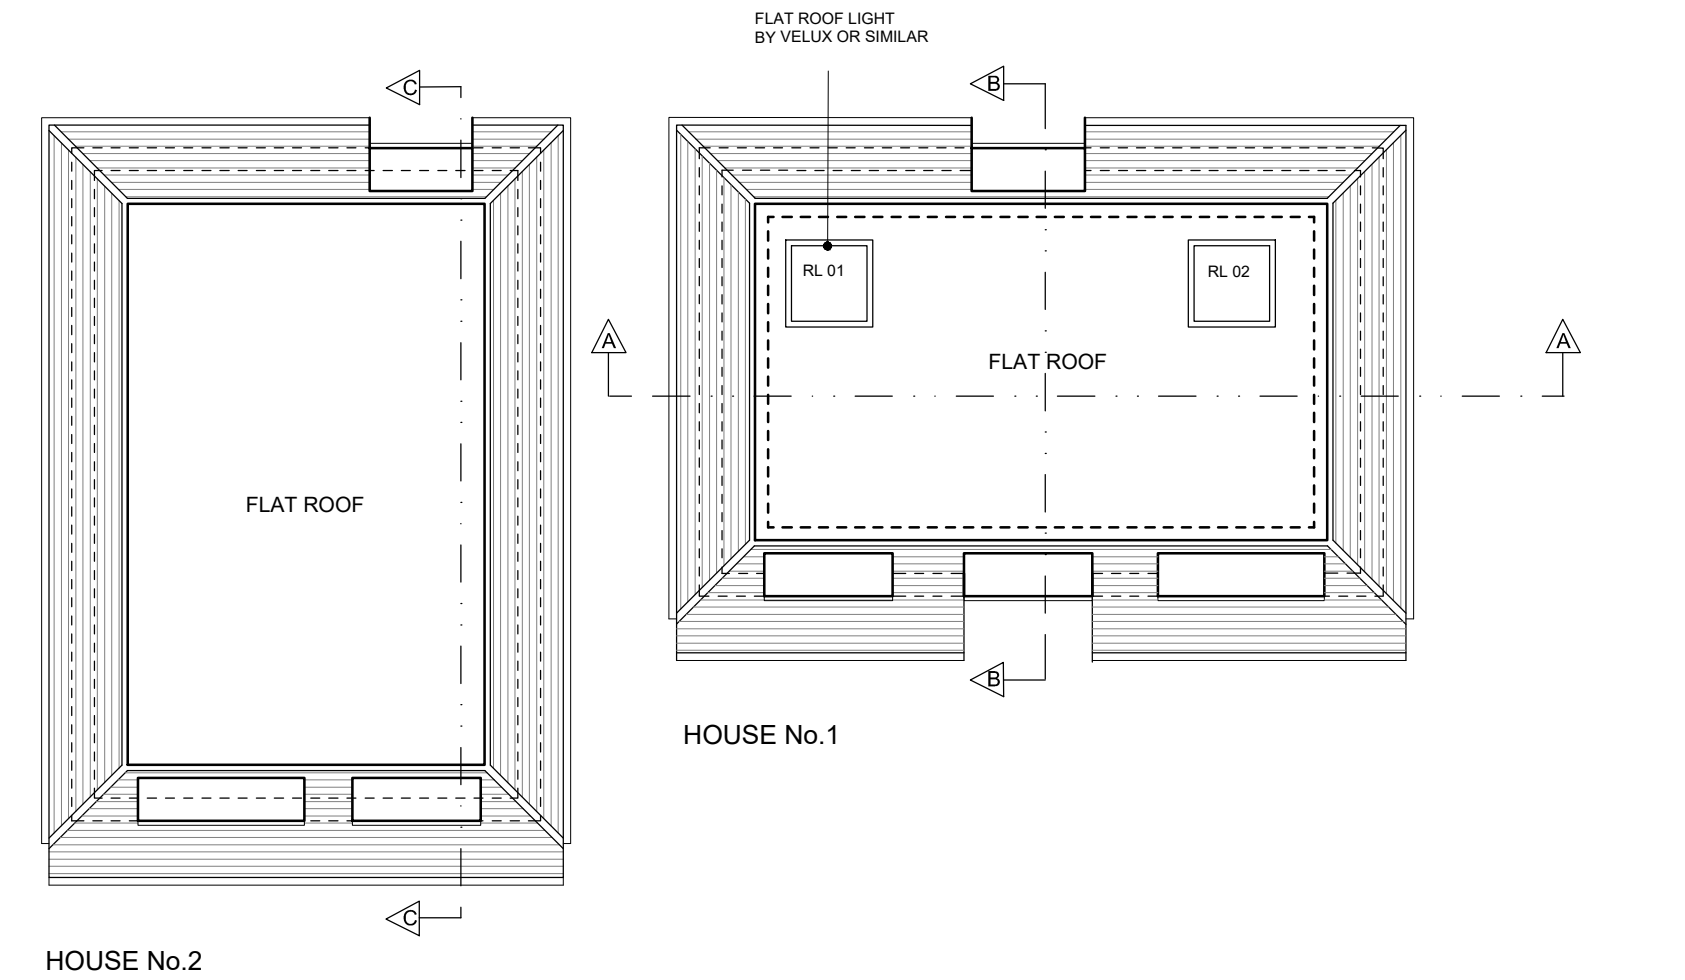


ROOF PLAN

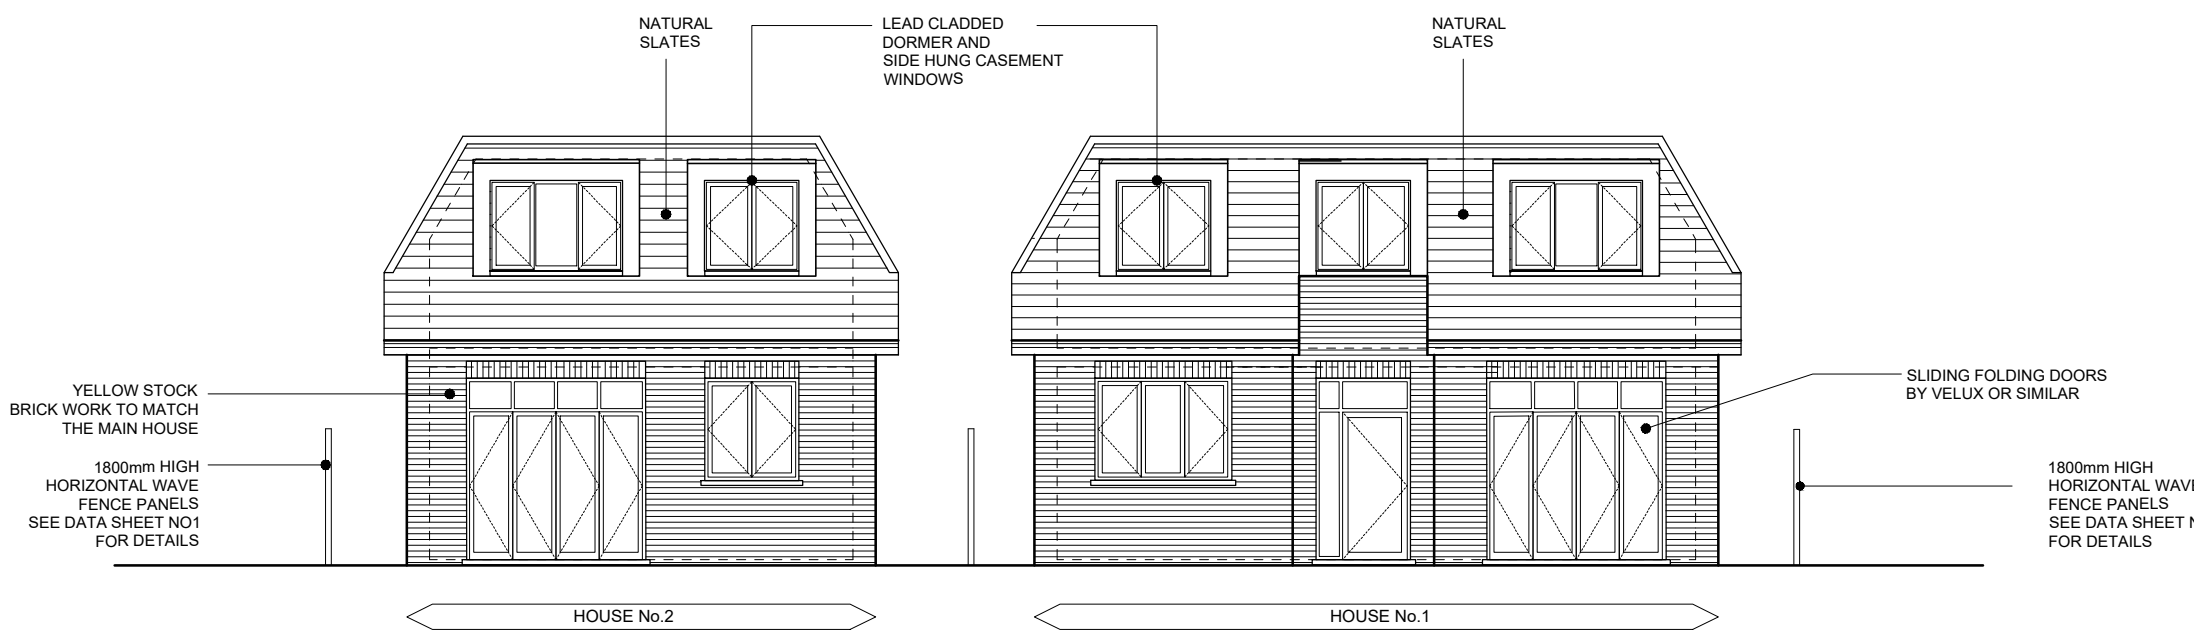


FRONT ELEVATION

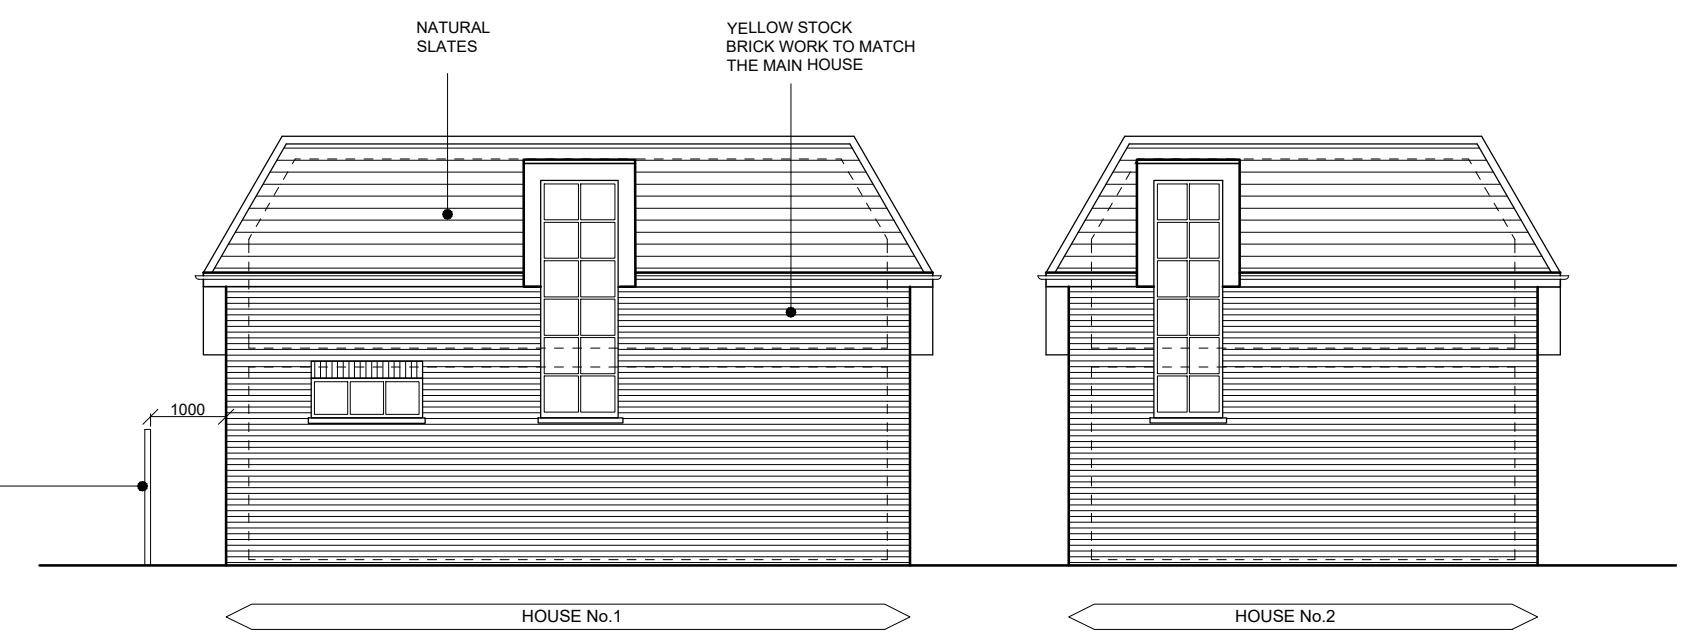


REAR ELEVATION

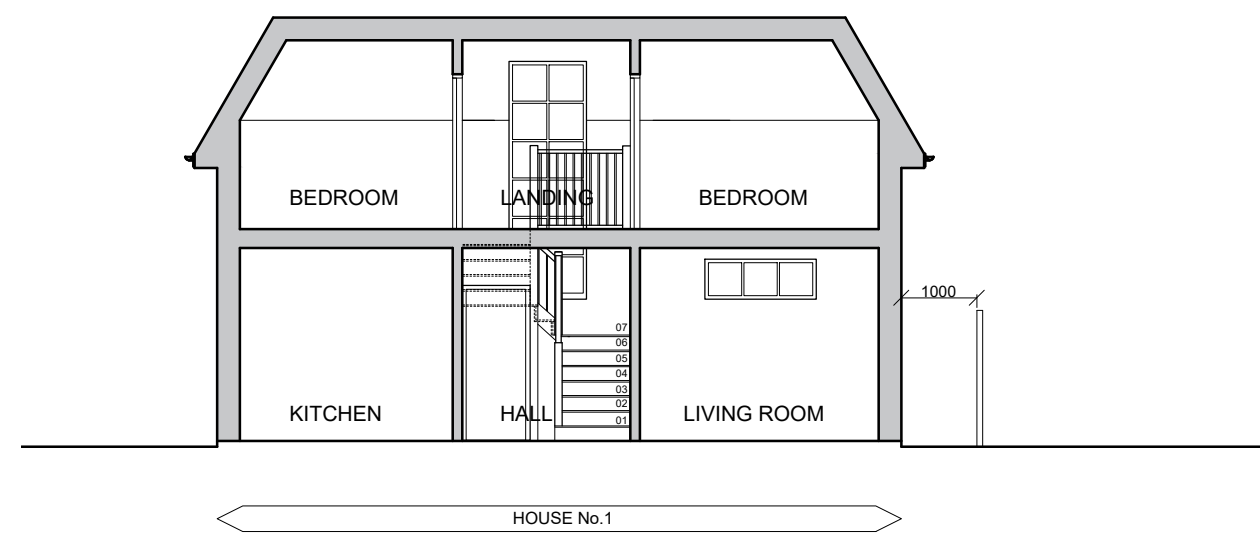


SECTION AA

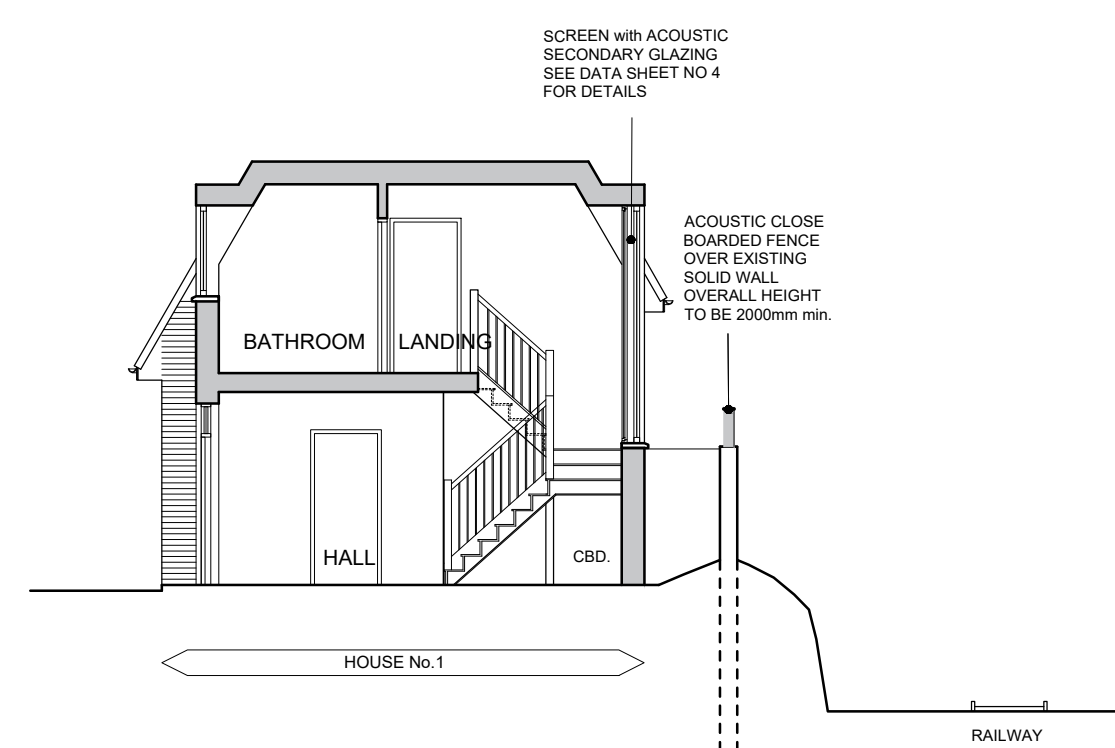


SECTION BB

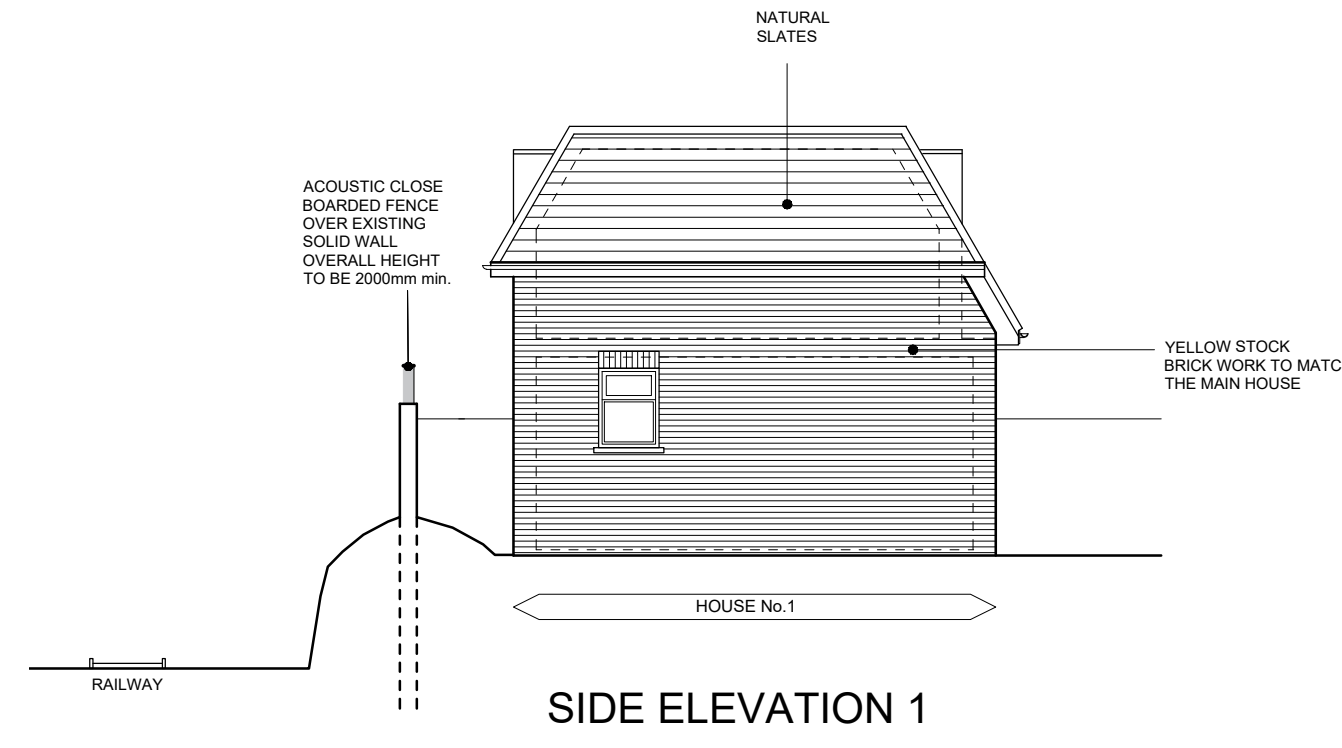


SIDE ELEVATION 1

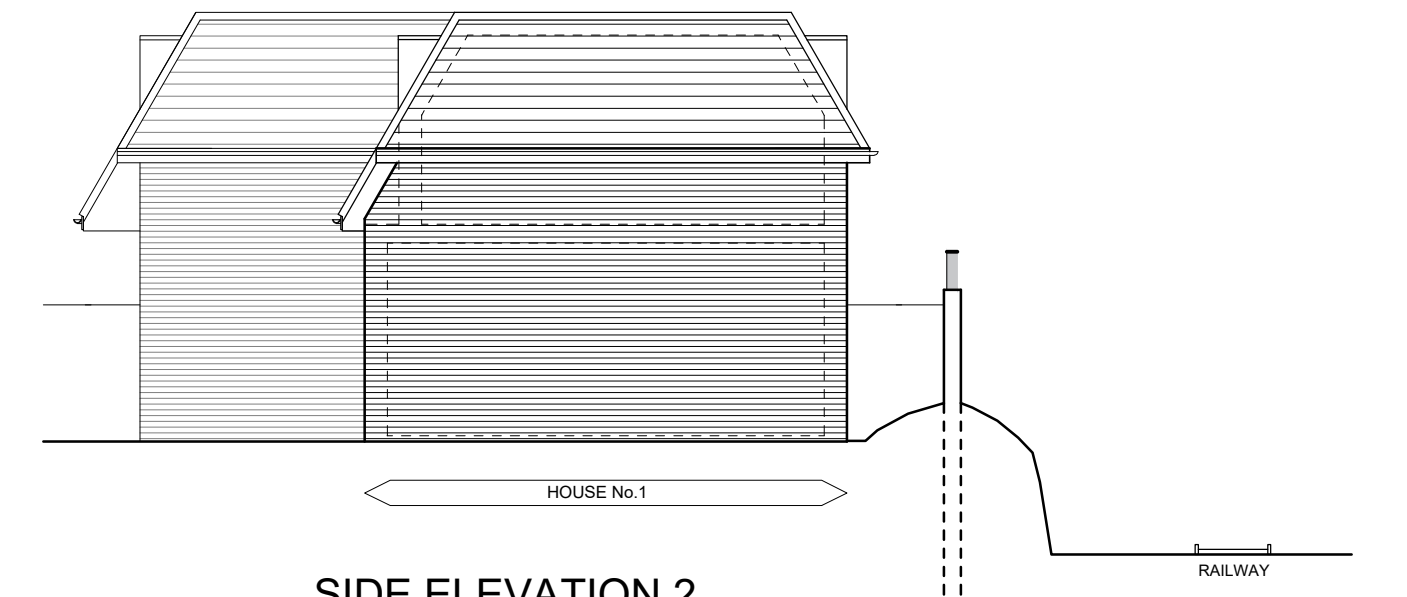


SIDE ELEVATION 2

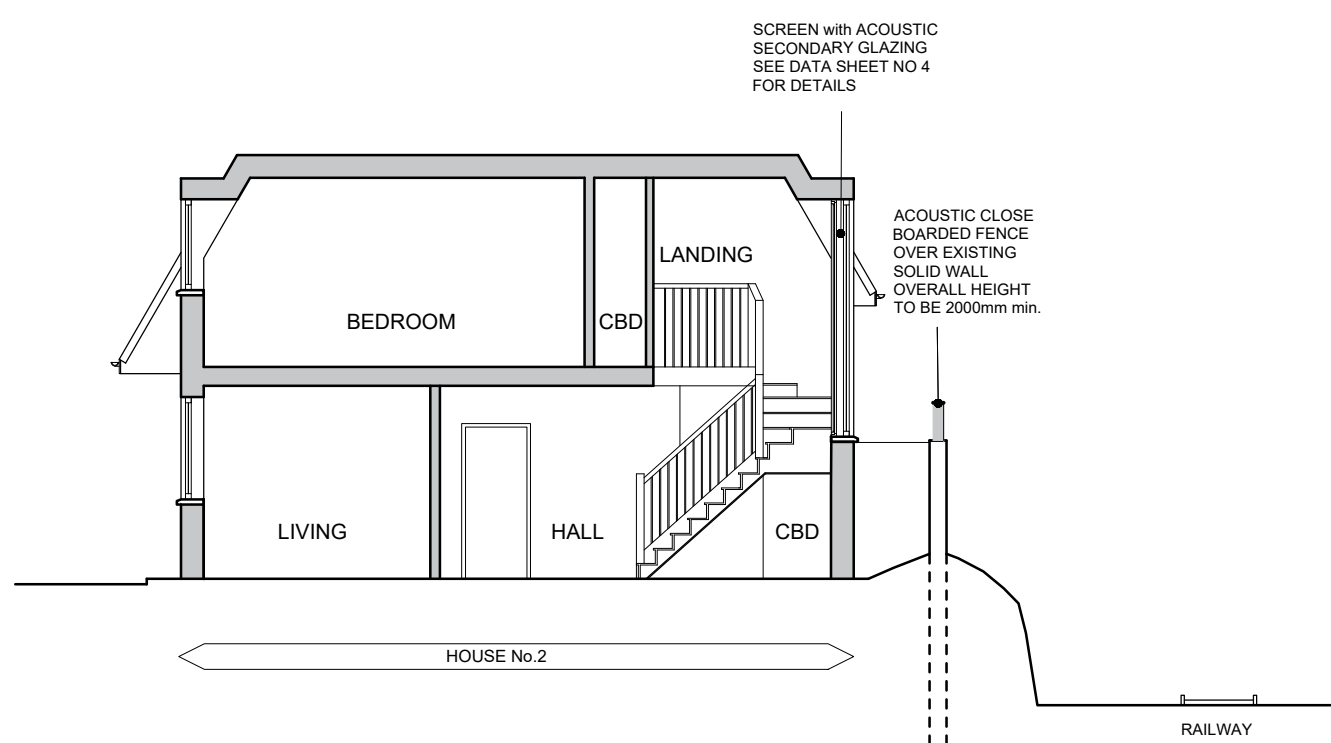



SECTION CC

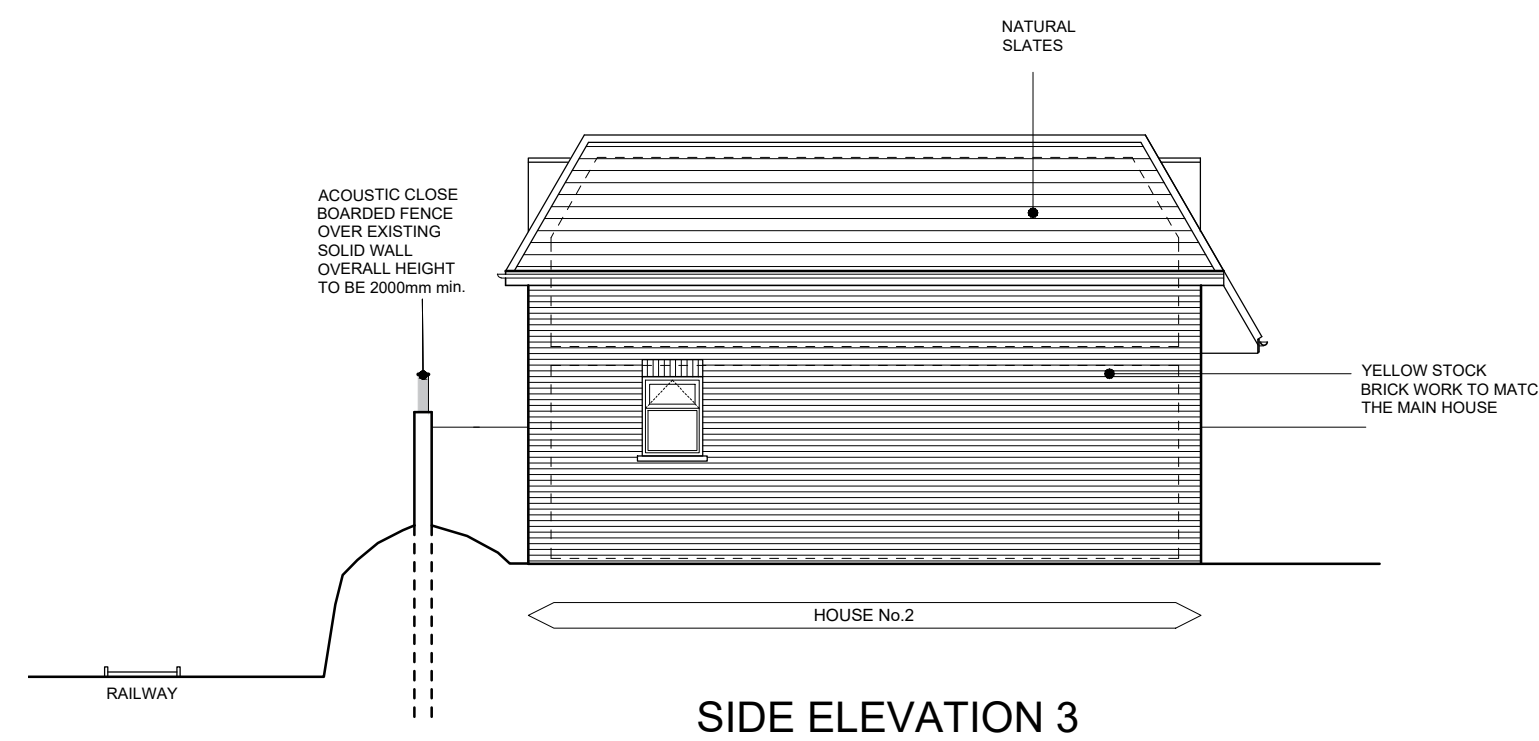

SIDE ELEVATION 3

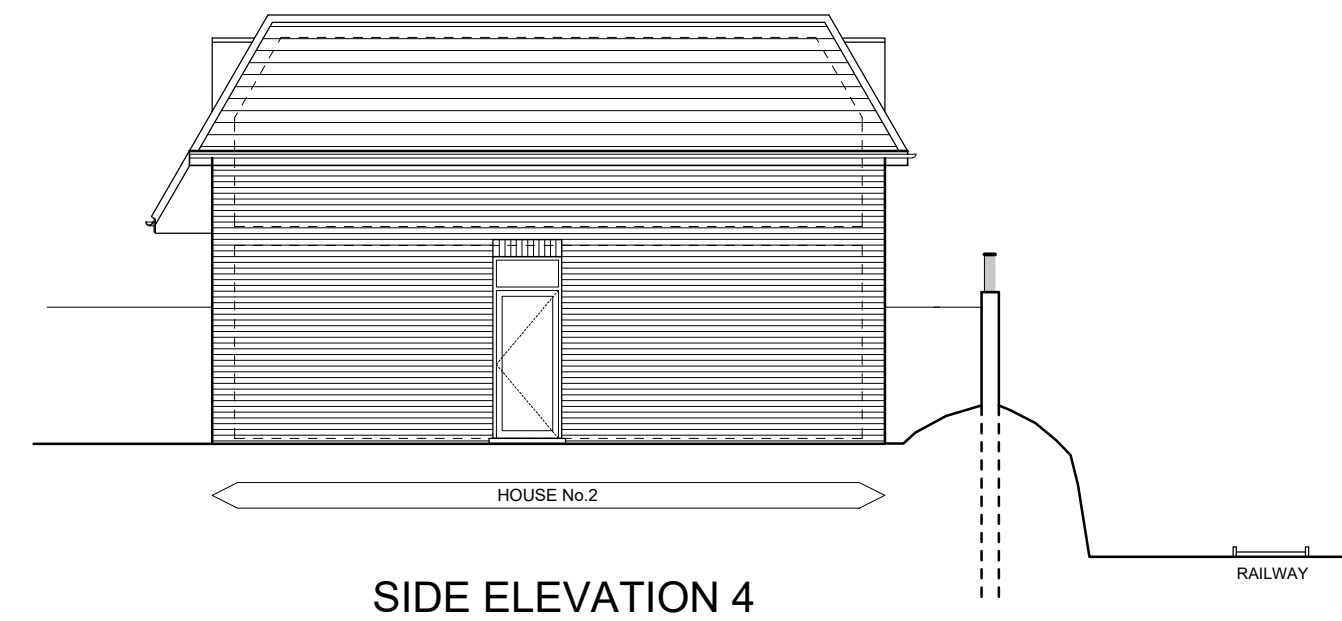

SIDE ELEVATION 4

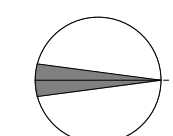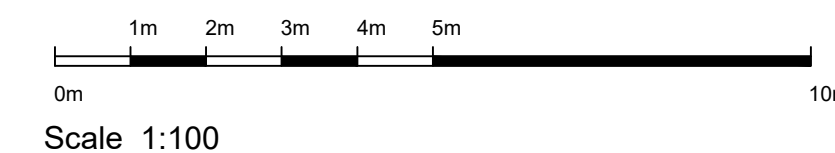

G	24-05-2023	UPDATE ON REFUSE STORAGE
rev.	date	description

RUSSELL ASSOCIATES
ARCHITECTS
ARCHITECTURE : INTERIOR : PLANNING
86 BLACKHEATH ROAD, GREENWICH LONDON SE10 8DA
Tel : 0208 3200990 Email : info@russellassociates.co.uk

PROPOSED (New Houses)
FLOOR PLANS, ELEVATIONS
AND SECTIONS

REAR OF
34 CONYER'S ROAD STREATHAM
LONDON SW16 6LT

Page Size : A1	Dwg. No.:
Scale : 1:100	1356/20G
Date : 05.12.22	
Drawn By : UG	
Check By : PR	