


EXISTING BASEMENT FLOOR PLAN
48.70m²

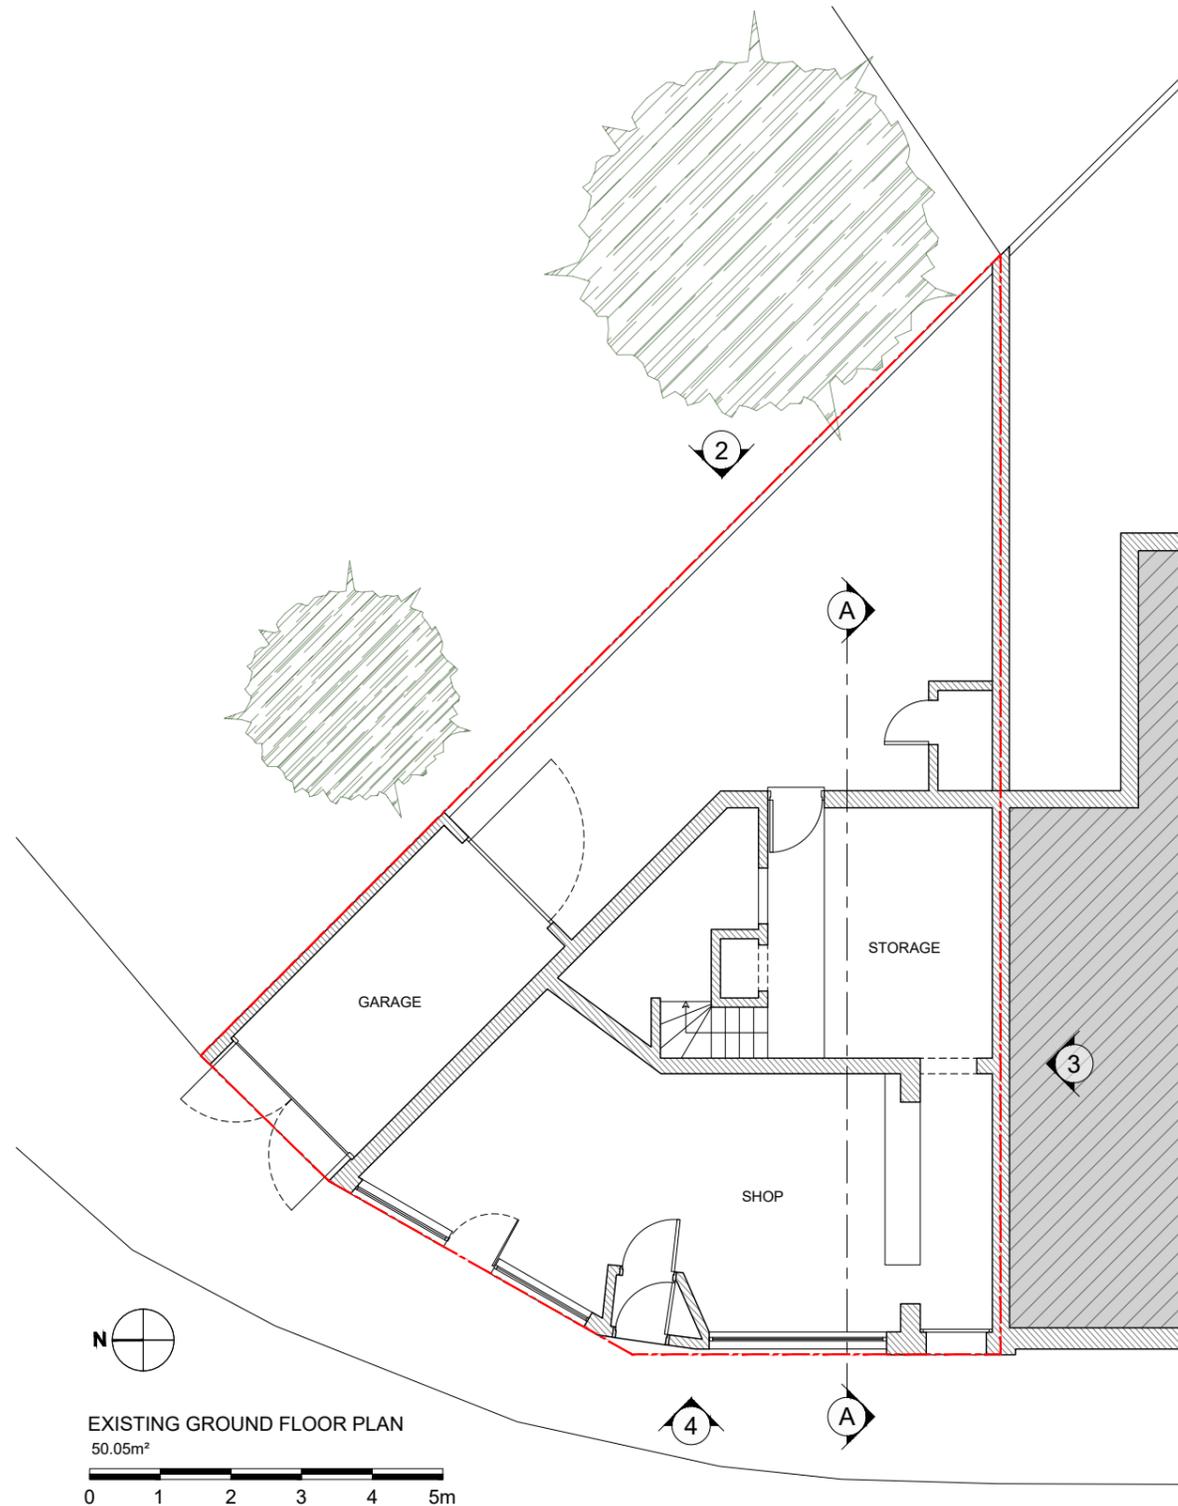

EXISTING GROUND FLOOR PLAN
50.05m²

- Notes:
- 1- This drawing is not for construction;
 - 2- All Dimension are in millimeters;
 - 3- This drawing has been drawn to scale for the purposes of obtaining local authority approval. Dimensions are not to be scaled directly from drawings;
 - 4- All dimensions are to be checked on site and the Structural Engineer is to be inform of any discrepancies before construction commences;
 - 5- All structural elements to be agreed with local authority Building Control prior to commencement of works.
 - 6- All references to drawings refer to current revision of that drawing;
 - 7- The Copyright of this drawing belongs to Revive Renovations & Licensing.
 - 8- Attention is drawn to the provisions of the party wall act 1996. Legal boundaries should be determined by others.

FOR PLANNING ONLY




Revive
Planning & Renovations Ltd
Planning Consultancy
Planning Applications
Drawings & Appeals
www.revive-renovations.com
07702 322 072
reception.revive@outlook.com
joe.revive@live.co.uk

client
66 Fairfield Street,
London - SW18 1DY

project
FULL PLANNING APPLICATION
DEMOLITION OF EXISTING BUILDING AND ERECTION OF NEW 3-STORY BUILDING WITH ROOF ACCOMMODATION CONSISTING OF OFFICE SPACE AND 4 SELF-CONTAINED FLATS (1 X 1-BED+1-PERSON, 3 X 2-BED) AND INTERNAL REFUSE AND CYCLE STORAGE

drawing title
EXISTING FLOOR PLANS

date October 2025	scale 1:100@A3	dwn AD
----------------------	-------------------	-----------

drawing number 02	sheet no. 01 of 01	rev -
-----------------------------	-----------------------	----------

- Notes:
- 1- This drawing is not for construction;
 - 2- All Dimension are in millimeters;
 - 3- This drawing has been drawn to scale for the purposes of obtaining local authority approval. Dimensions are not to be scaled directly from drawings;
 - 4- All dimensions are to be checked on site and the Structural Engineer is to be inform of any discrepancies before construction commences;
 - 5- All structural elements to be agreed with local authority Building Control prior to commencement of works.
 - 6- All references to drawings refer to current revision of that drawing;
 - 7- The Copyright of this drawing belongs to Revive Renovations & Licensing.
 - 8- Attention is drawn to the provisions of the party wall act 1996. Legal boundaries should be determined by others.

FOR PLANNING ONLY



Revive
Planning & Renovations Ltd
 Planning Consultancy
 Planning Applications
 Drawings & Appeals

www.revive-renovations.com
07702 322 072
reception.revive@outlook.com
joe.revive@live.co.uk

client
 66 Fairfield Street,
 London - SW18 1DY



project
FULL PLANNING APPLICATION

DEMOLITION OF EXISTING BUILDING AND ERECTION OF NEW 3-STORY BUILDING WITH ROOF ACCOMMODATION CONSISTING OF OFFICE SPACE AND 4 SELF-CONTAINED FLATS (1 X 1-BEDD+PERSON, 3 X 2-BEDD) AND INTERNAL REFUSE AND CYCLE STORAGE

drawing title
PROPOSED FLOOR PLANS

date	scale	dwn
October 2025	1:100@A3	AD


drawing number	sheet no.	rev
03	01 of 01	-

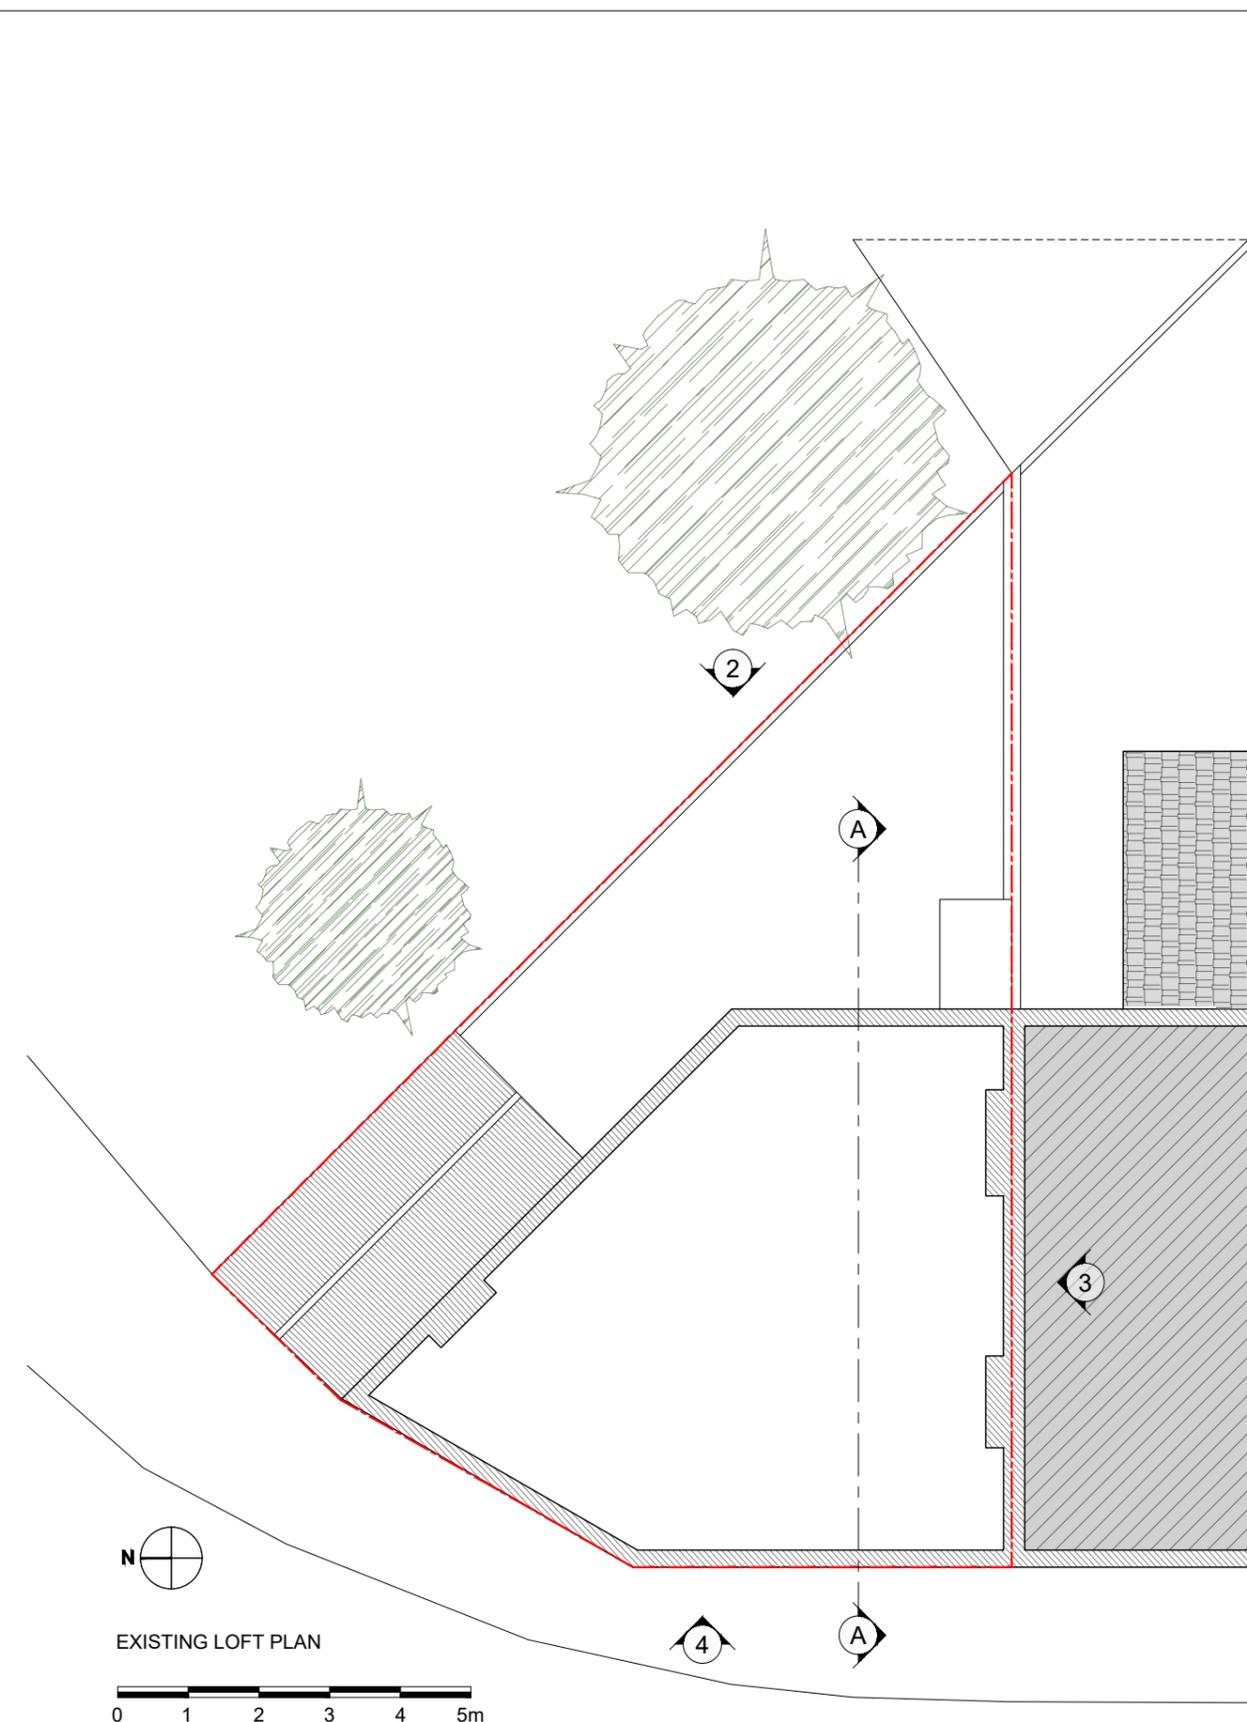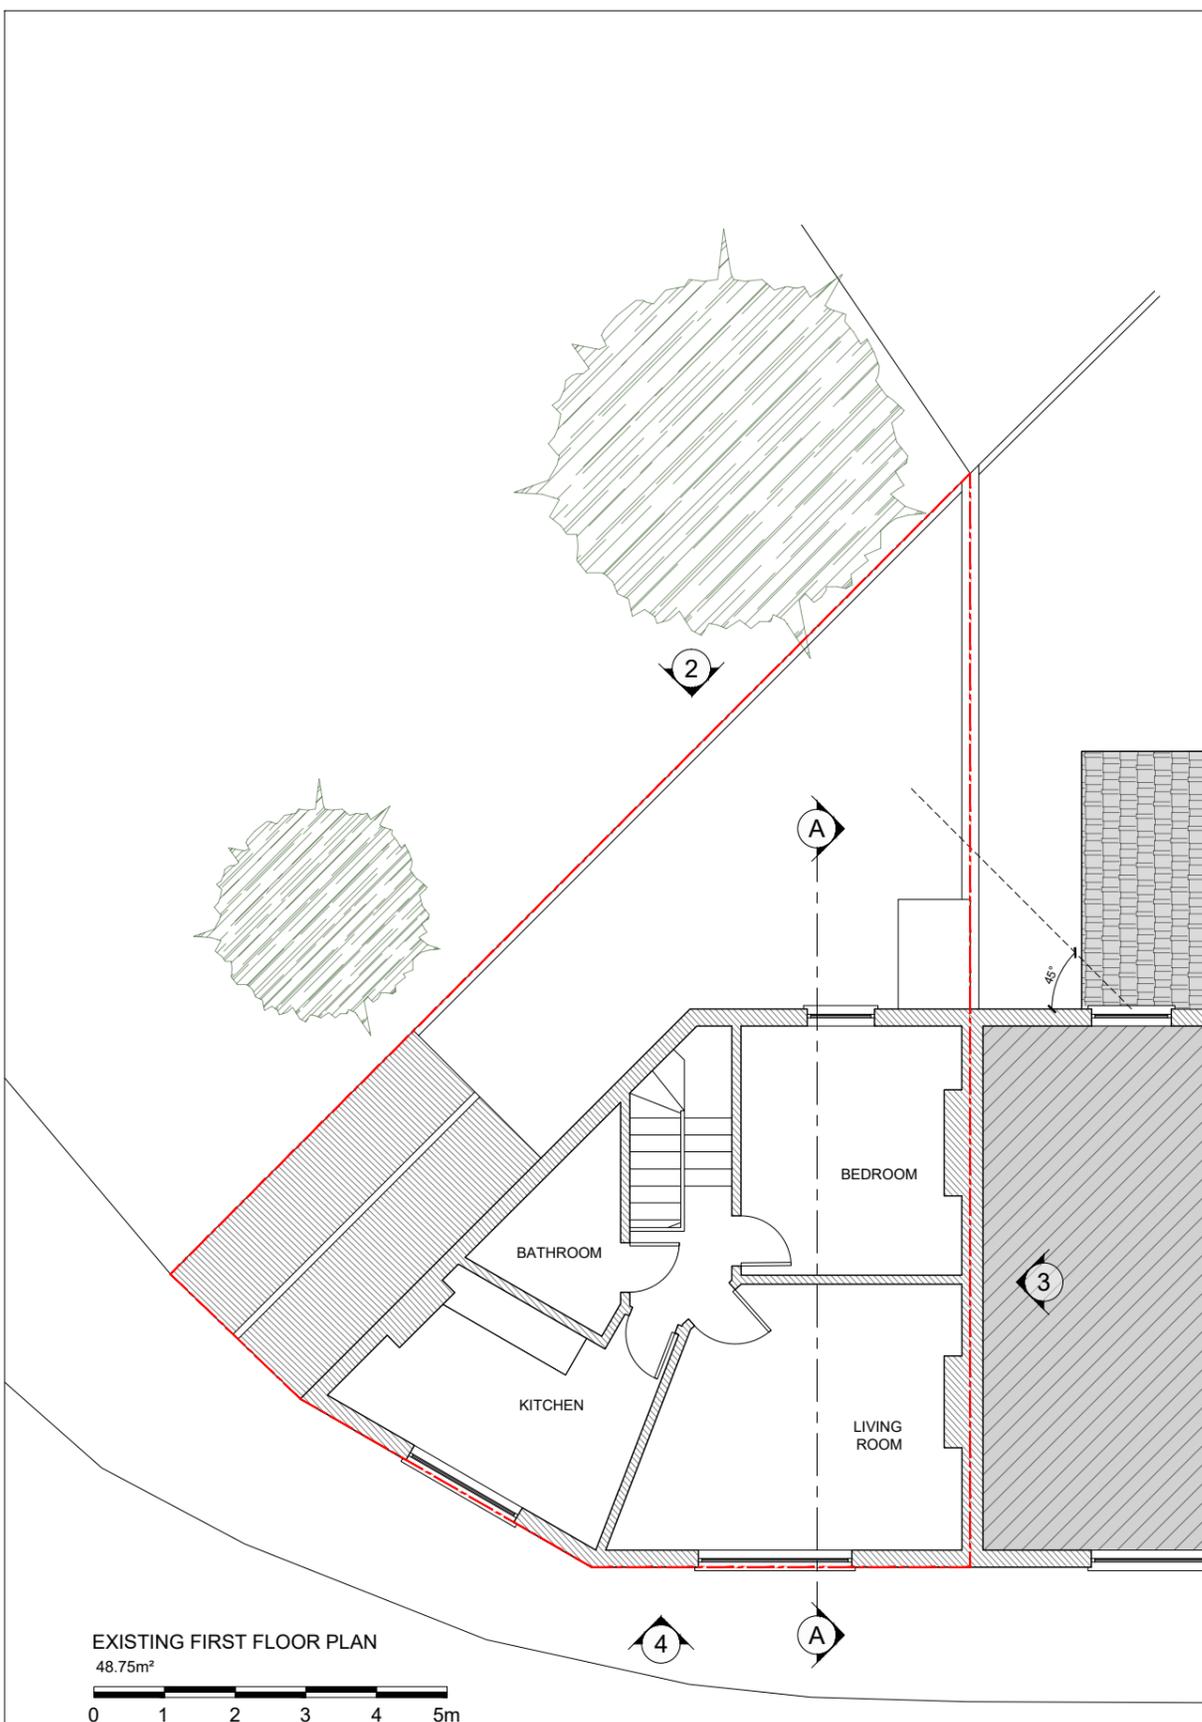

drawing title
PROPOSED FLOOR PLANS

date	scale	dwn
October 2025	1:100@A3	AD

drawing number	sheet no.	rev
03	01 of 01	-

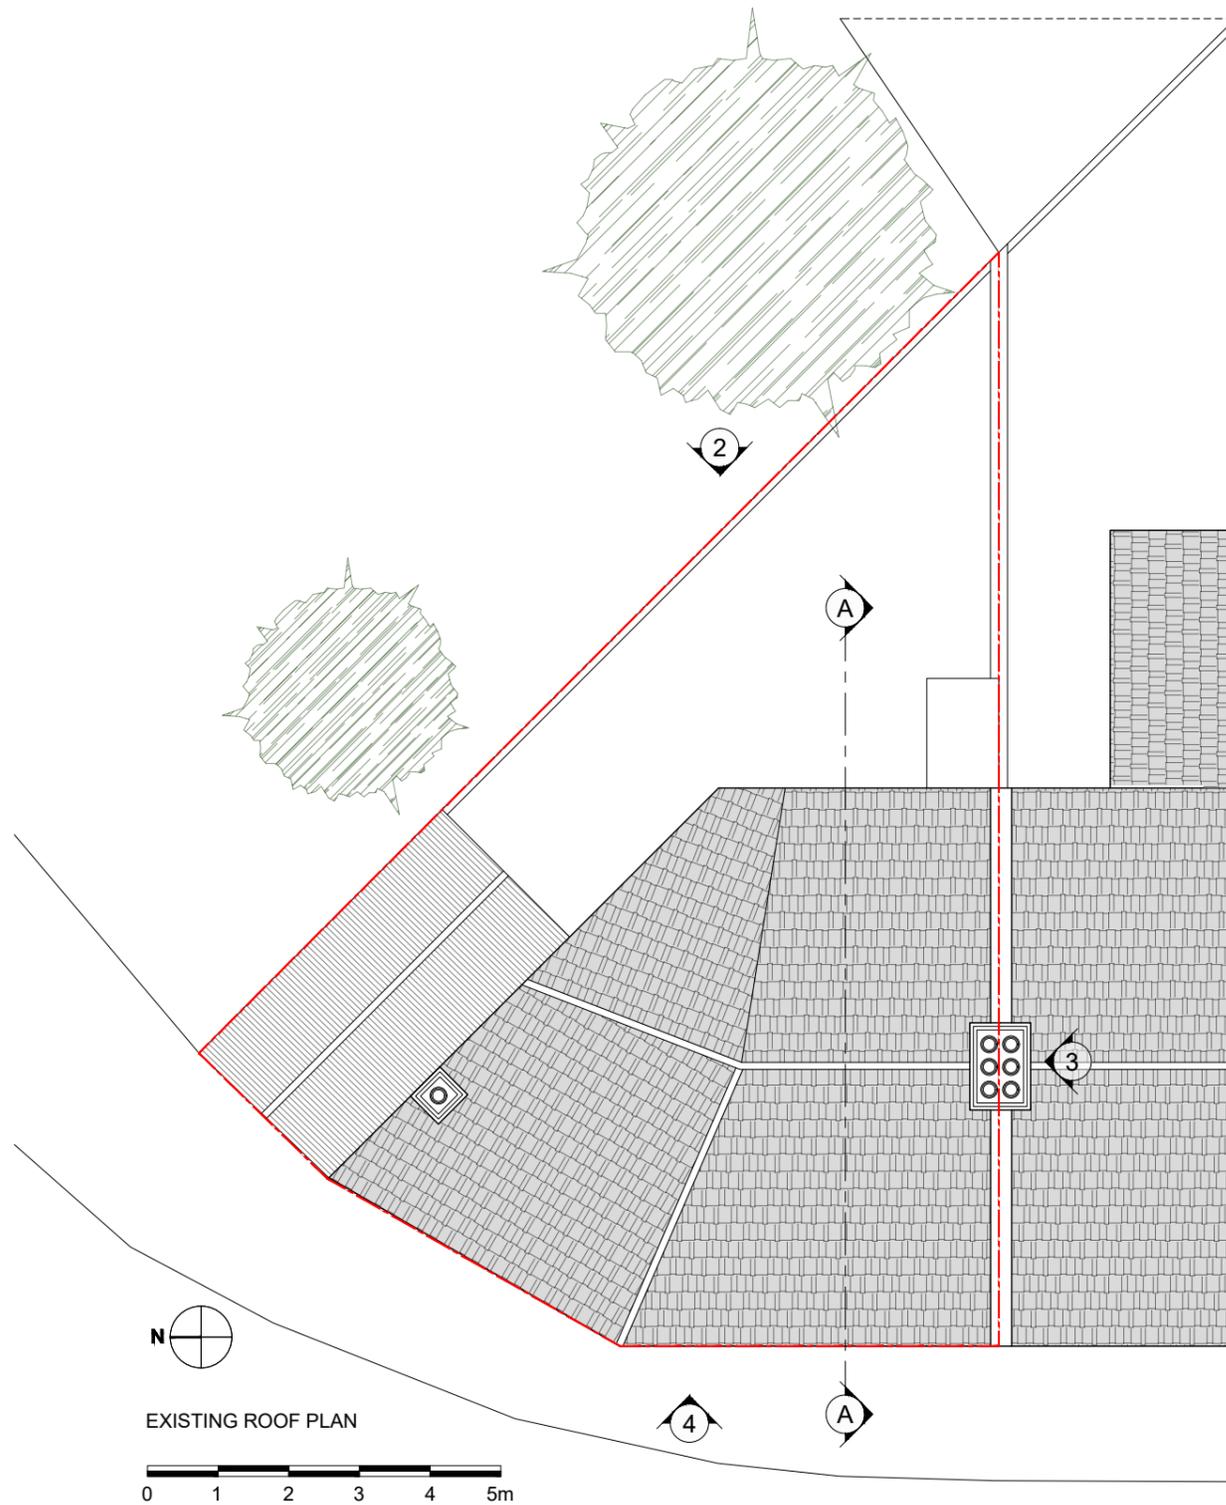

- Notes:
- 1- This drawing is not for construction;
 - 2- All Dimension are in millimeters;
 - 3- This drawing has been drawn to scale for the purposes of obtaining local authority approval. Dimensions are not to be scaled directly from drawings;
 - 4- All dimensions are to be checked on site and the Structural Engineer is to be inform of any discrepancies before construction commences;
 - 5- All structural elements to be agreed with local authority Building Control prior to commencement of works.
 - 6- All references to drawings refer to current revision of that drawing;
 - 7- The Copyright of this drawing belongs to Revive Renovations & Licensing.
 - 8- Attention is drawn to the provisions of the party wall act 1996. Legal boundaries should be determined by others.

FOR PLANNING ONLY

1000+
Planning Approvals
In The
Borough Of
Wandsworth

1000+
Planning Approvals
In All
Other SW
Boroughs

1000+
Planning Approvals
In All Other
London
Boroughs


Revive
Planning & Renovations Ltd
Planning Consultancy
Planning Applications
Drawings & Appeals
www.revive-renovations.com
07702 322 072
reception.revive@outlook.com
joe.revive@live.co.uk

client
66 Fairfield Street,
London - SW18 1DY

project
FULL PLANNING APPLICATION

DEMOLITION OF EXISTING BUILDING AND ERECTION OF NEW 3-STORY BUILDING WITH ROOF ACCOMMODATION CONSISTING OF OFFICE SPACE AND 4 SELF-CONTAINED FLATS (1 X 1-BED/1-PERSON, 3 X 2-BED) AND INTERNAL REFUSE AND CYCLE STORAGE

drawing title
EXISTING FLOOR PLANS

date October 2025	scale 1:100@A3	dwn AD
----------------------	-------------------	-----------

drawing number 04	sheet no. 01 of 01	rev -
-----------------------------	-----------------------	----------

- Notes:
- 1- This drawing is not for construction;
 - 2- All Dimension are in millimeters;
 - 3- This drawing has been drawn to scale for the purposes of obtaining local authority approval. Dimensions are not to be scaled directly from drawings;
 - 4- All dimensions are to be checked on site and the Structural Engineer is to be inform of any discrepancies before construction commences;
 - 5- All structural elements to be agreed with local authority Building Control prior to commencement of works.
 - 6- All references to drawings refer to current revision of that drawing;
 - 7- The Copyright of this drawing belongs to Revive Renovations & Licensing.
 - 8- Attention is drawn to the provisions of the party wall act 1996. Legal boundaries should be determined by others.

FOR PLANNING ONLY

1000+
Planning Approvals
In The
Borough Of
Wandsworth

1000+
Planning Approvals
In All
Other SW
Boroughs

1000+
Planning Approvals
In All Other
London
Boroughs



Revive
Planning & Renovations Ltd
Planning Consultancy
Planning Applications
Drawings & Appeals
www.revive-renovations.com
07702 322 072
reception.revive@outlook.com
joe.revive@live.co.uk

client
66 Fairfield Street,
London - SW18 1DY

project
FULL PLANNING APPLICATION
DEMOLITION OF EXISTING BUILDING AND ERECTION OF NEW 3-STORY BUILDING WITH ROOF ACCOMMODATION CONSISTING OF OFFICE SPACE AND 4 SELF-CONTAINED FLATS (1 X 1-BED/1-PERSON, 3 X 2-BED) AND INTERNAL REFUSE AND CYCLE STORAGE

drawing title
EXISTING ELEVATION

date	scale	dwn
October 2025	1:100@A3	AD

drawing number	sheet no.	rev
05	01 of 01	-

BOUNDARY LINE

BOUNDARY LINE

EXISTING FRONT ELEVATION
0 1 2 3 4 5m





EXISTING REAR ELEVATION

- Notes:
- 1- This drawing is not for construction;
 - 2- All Dimension are in millimeters;
 - 3- This drawing has been drawn to scale for the purposes of obtaining local authority approval. Dimensions are not to be scaled directly from drawings;
 - 4- All dimensions are to be checked on site and the Structural Engineer is to be inform of any discrepancies before construction commences;
 - 5- All structural elements to be agreed with local authority Building Control prior to commencement of works.
 - 6- All references to drawings refer to current revision of that drawing;
 - 7- The Copyright of this drawing belongs to Revive Renovations & Licensing.
 - 8- Attention is drawn to the provisions of the party wall act 1996. Legal boundaries should be determined by others.

FOR PLANNING ONLY

1000+
Planning Approvals
In The
Borough Of
Wandsworth

1000+
Planning Approvals
In All
Other SW
Boroughs

1000+
Planning Approvals
In All Other
London
Boroughs

Revive
Planning & Renovations Ltd
Planning Consultancy
Planning Applications
Drawings & Appeals
www.revive-renovations.com
07702 322 072
reception.revive@outlook.com
joe.revive@live.co.uk


client
66 Fairfield Street,
London - SW18 1DY

project
FULL PLANNING APPLICATION
DEMOLITION OF EXISTING BUILDING AND ERECTION OF NEW 3-STORY BUILDING WITH ROOF ACCOMMODATION CONSISTING OF OFFICE SPACE AND 4 SELF-CONTAINED FLATS (1 X 1-BED/1-PERSON, 3 X 2-BED) AND INTERNAL REFUSE AND CYCLE STORAGE


drawing title
EXISTING ELEVATION

date October 2025	scale 1:100@A3	dwn AD
----------------------	-------------------	-----------

drawing number 06	sheet no. 01 of 01	rev -
-----------------------------	-----------------------	----------

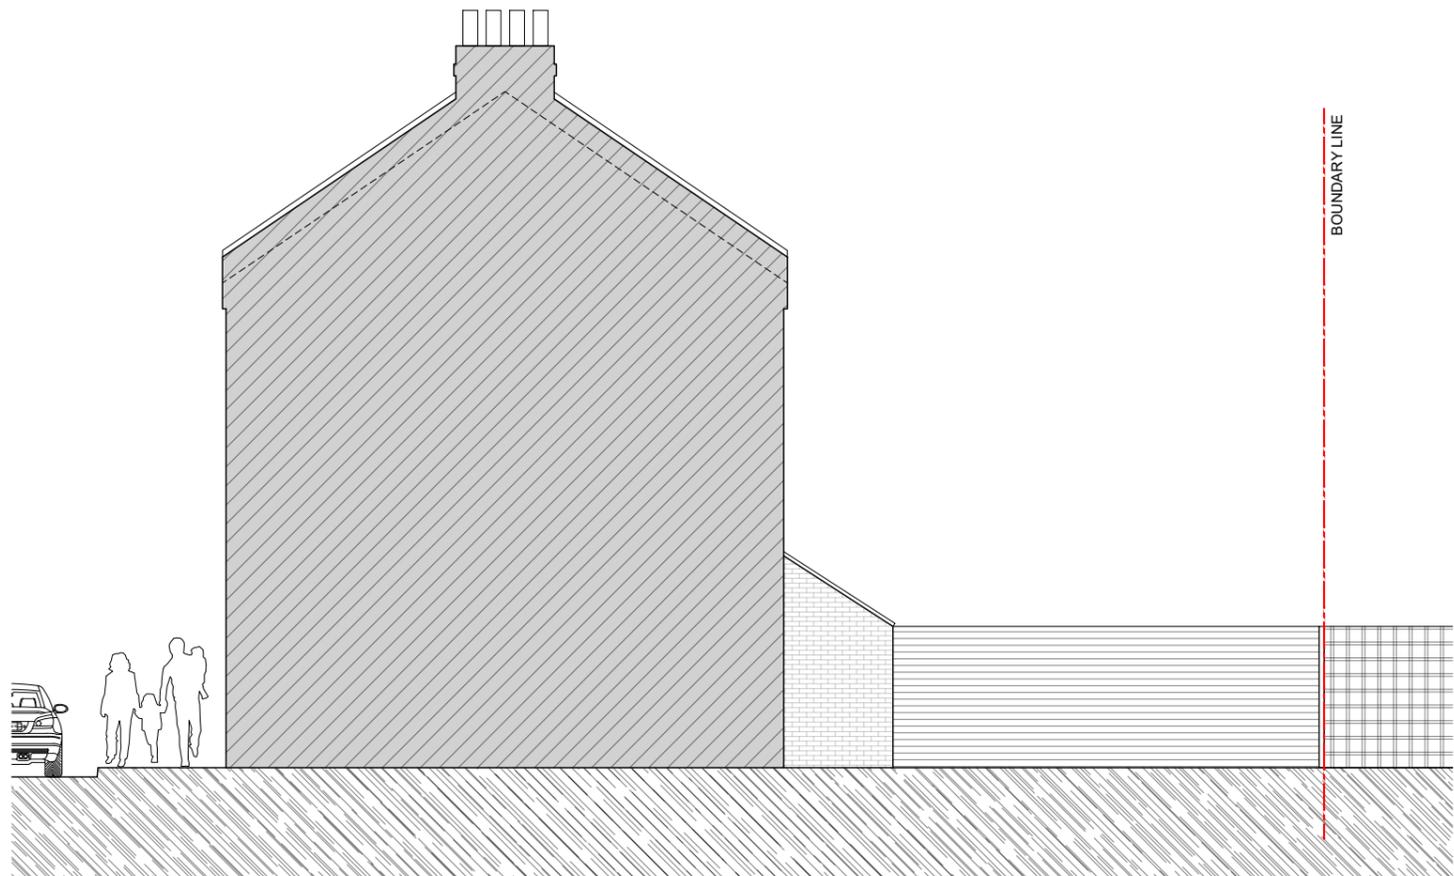

EXISTING SIDE ELEVATION
 0 1 2 3 4 5m

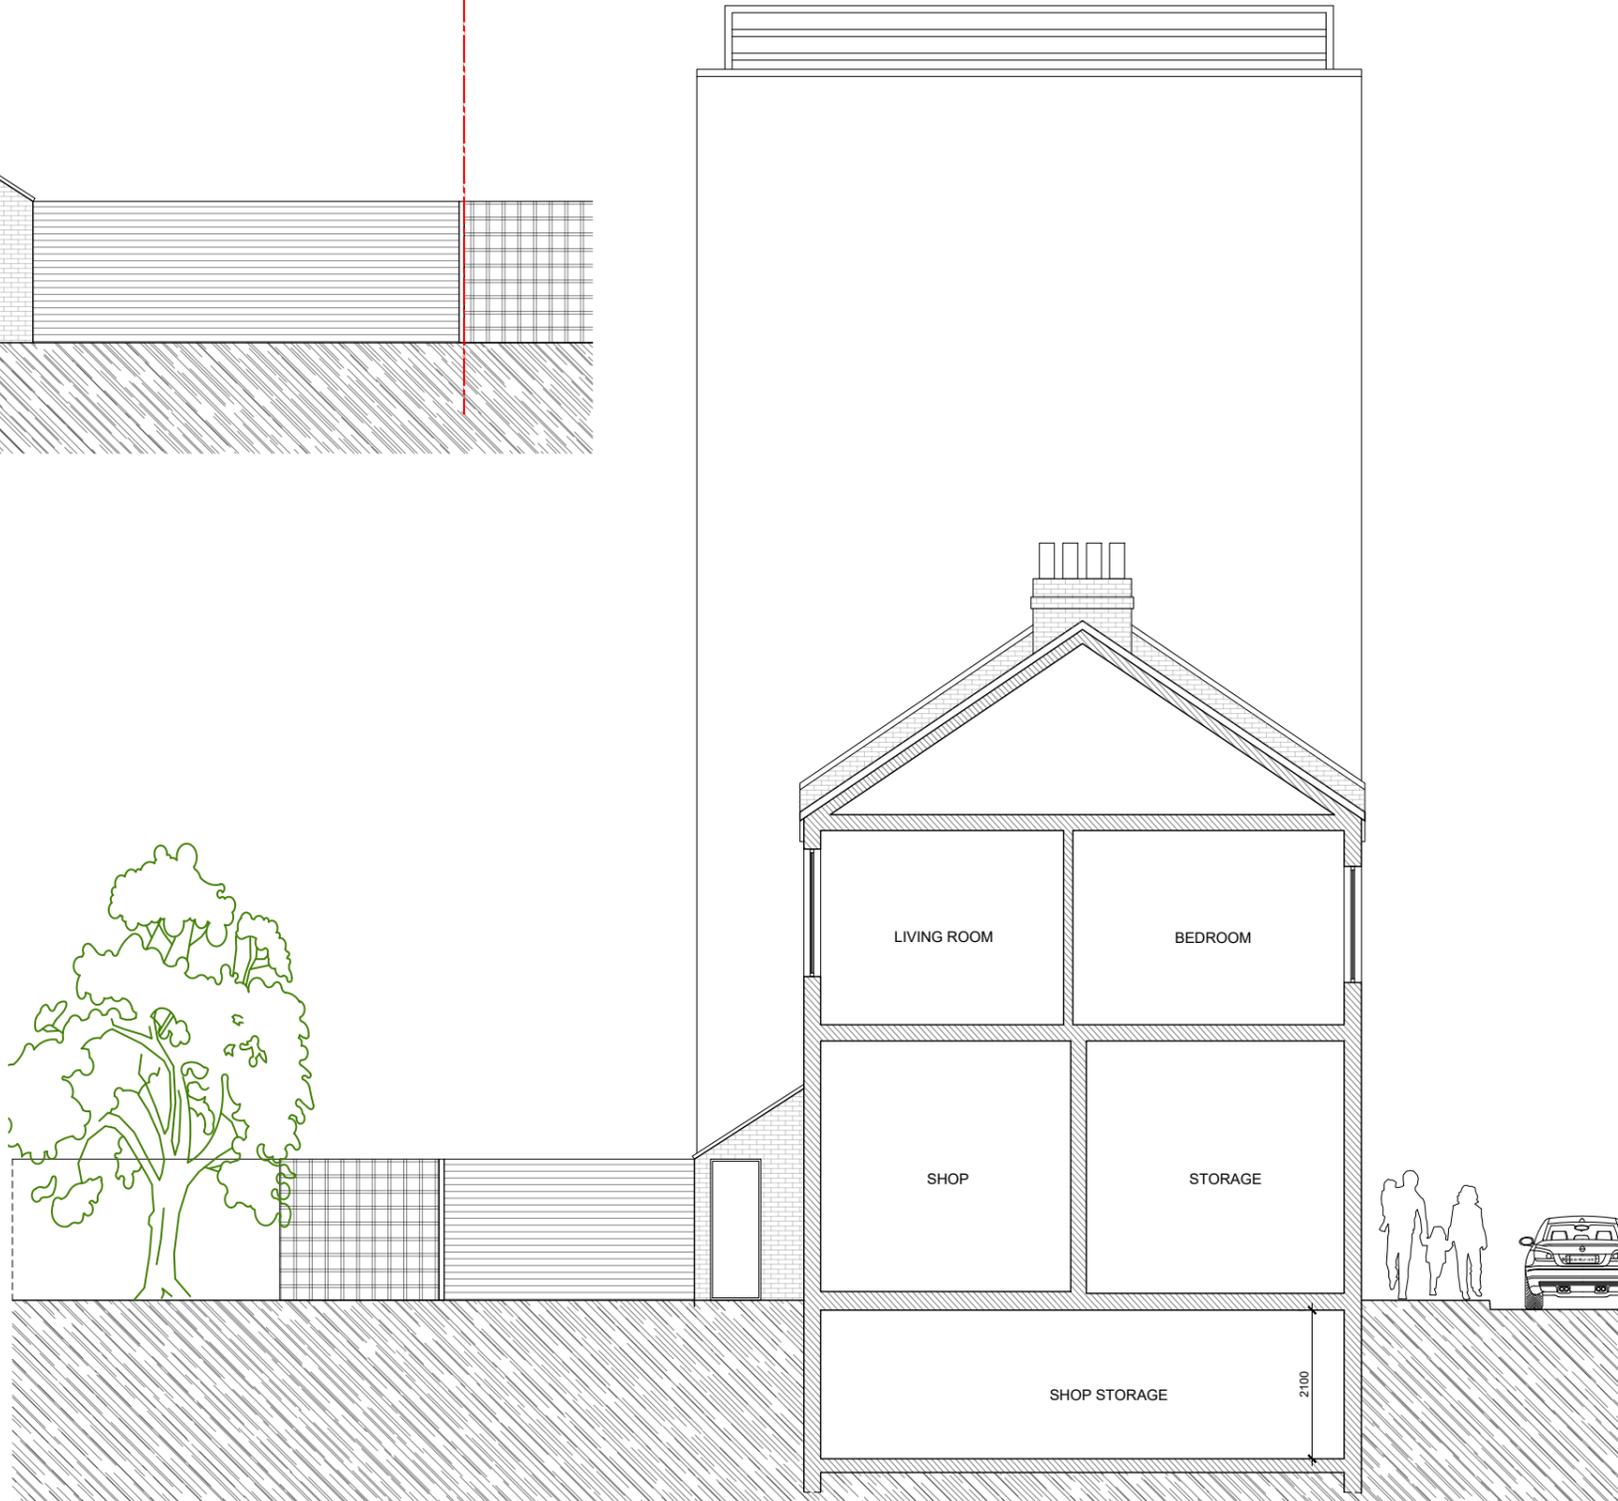

- Notes:
- 1- This drawing is not for construction;
 - 2- All Dimension are in millimeters;
 - 3- This drawing has been drawn to scale for the purposes of obtaining local authority approval. Dimensions are not to be scaled directly from drawings;
 - 4- All dimensions are to be checked on site and the Structural Engineer is to be inform of any discrepancies before construction commences;
 - 5- All structural elements to be agreed with local authority Building Control prior to commencement of works.
 - 6- All references to drawings refer to current revision of that drawing;
 - 7- The Copyright of this drawing belongs to Revive Renovations & Licensing.
 - 8- Attention is drawn to the provisions of the party wall act 1996. Legal boundaries should be determined by others.

FOR PLANNING ONLY

1000+
 Planning Approvals
 In The
 Borough Of
 Wandsworth

1000+
 Planning Approvals
 In All
 Other SW
 Boroughs

1000+
 Planning Approvals
 In All Other
 London
 Boroughs


Revive
 Planning & Renovations Ltd
 Planning Consultancy
 Planning Applications
 Drawings & Appeals
 www.revive-renovations.com
 07702 322 072
 reception.revive@outlook.com
 joe.revive@live.co.uk

client
 66 Fairfield Street,
 London - SW18 1DY

project
FULL PLANNING APPLICATION

DEMOLITION OF EXISTING BUILDING AND ERECTION OF NEW 3-STORY BUILDING WITH ROOF ACCOMMODATION CONSISTING OF OFFICE SPACE AND 4 SELF-CONTAINED FLATS (1 X 1-BED+1-PERSON, 3 X 2-BED) AND INTERNAL REFUSE AND CYCLE STORAGE

drawing title
**EXISTING SIDE ELEVATION
 & SECTION A-A**

date October 2025	scale 1:100@A3	dwn AD
drawing number 07	sheet no. 01 of 01	rev -