


○ Basement Plan
1 : 5 0

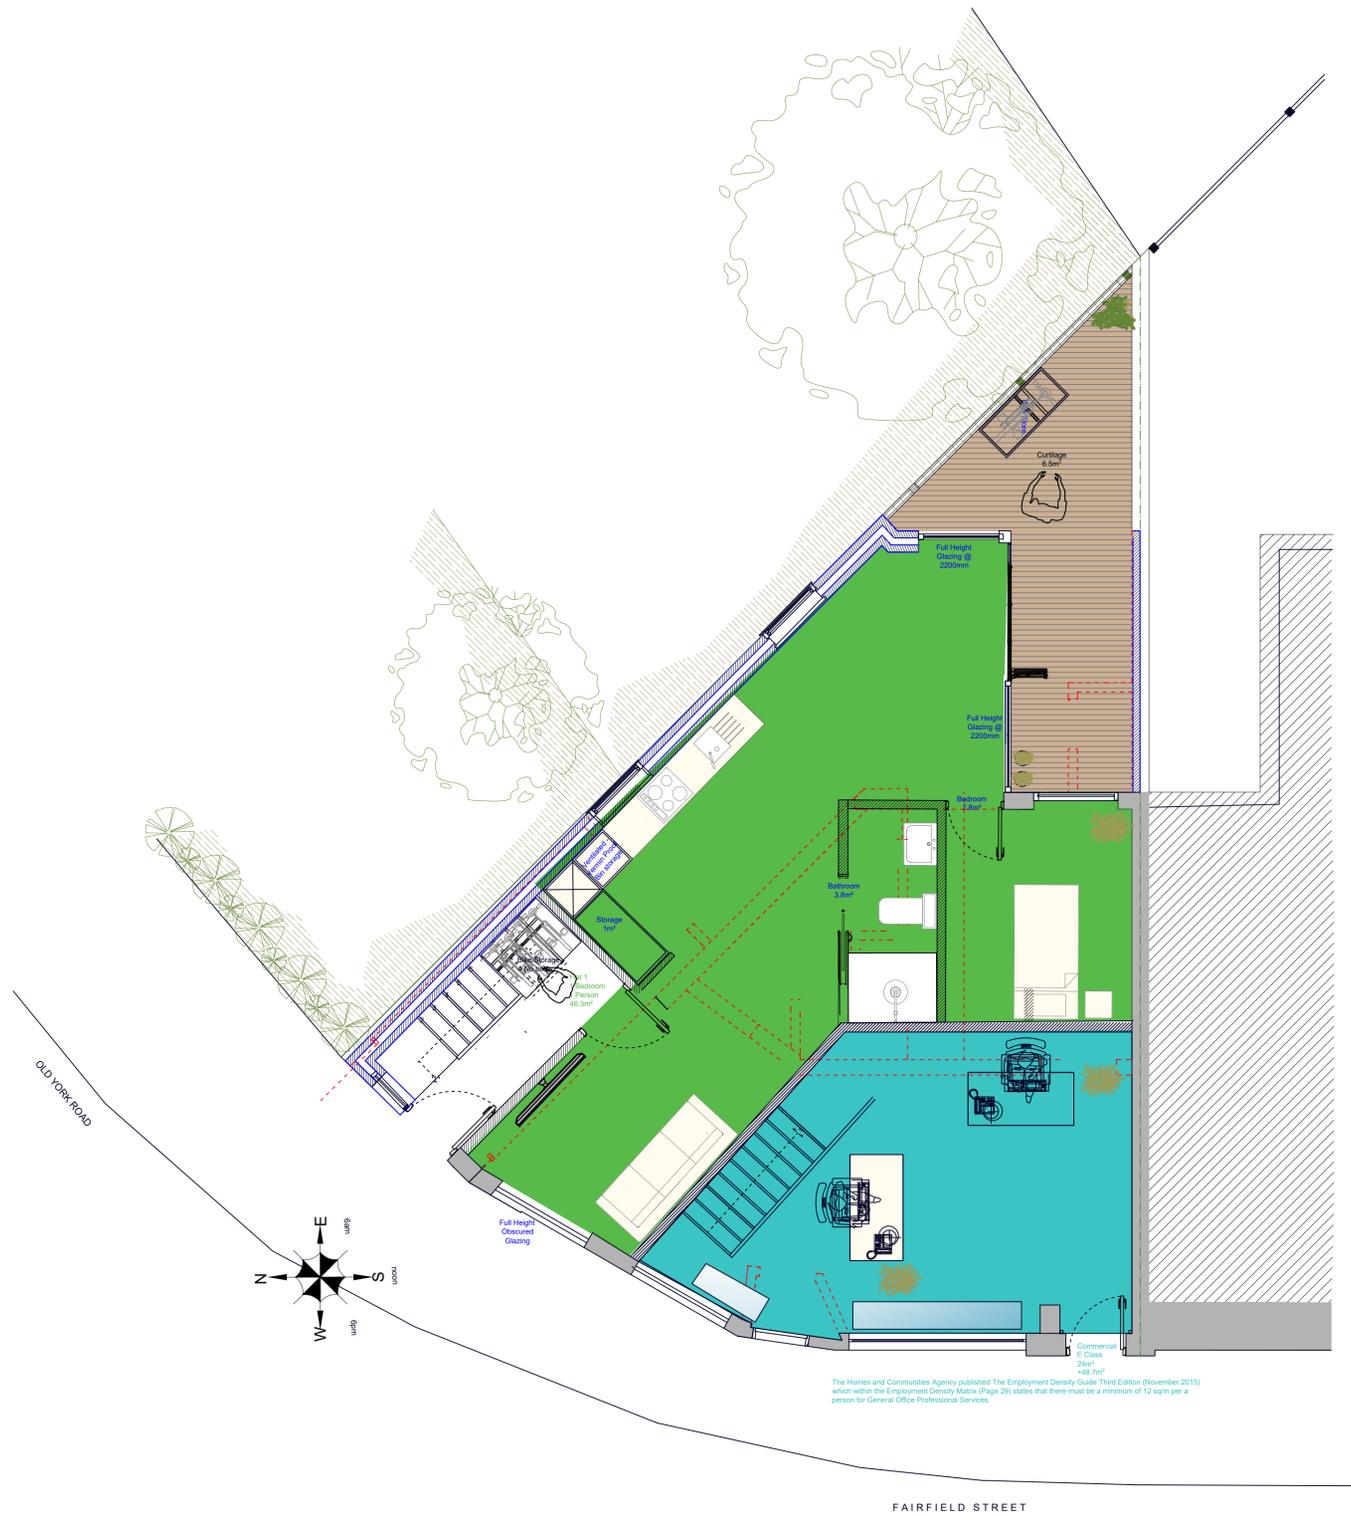

○ Ground Floor Plan
1 : 5 0

NOTES GENERAL:

- Work to figured dimensions and relative position only, confirm to designer
- This drawing is to be read in conjunction with all relevant drawings, detailed specifications where applicable and all associated drawings in this series (if any)
- Any discrepancy on this drawing is to be reported immediately to Oakman Architecture Ltd for clarification
- The contractor is responsible for all temporary works and for the stability of the works in progress

Revision	Date	Amendment

© Mob : 07977096495
E_mail : info@oakmanltd.com

Planning Reference:
PP-13810824

Project Address: 66 Fairfield Street Wandsworth SW18 1DY		Application: Handy Heroes Developments Ltd	
PROPOSED			
Drawing Title: BASEMENT & GROUND FLOOR PLAN			
Drawing Number: 2444_PL_402	Scales: 1:50@A1	Rev. No. —	