


50 mm 40 30 20 10 0 10 20 30 40 50 mm


S/ 1:50

S/ 1:100

# Location plan


**EX**

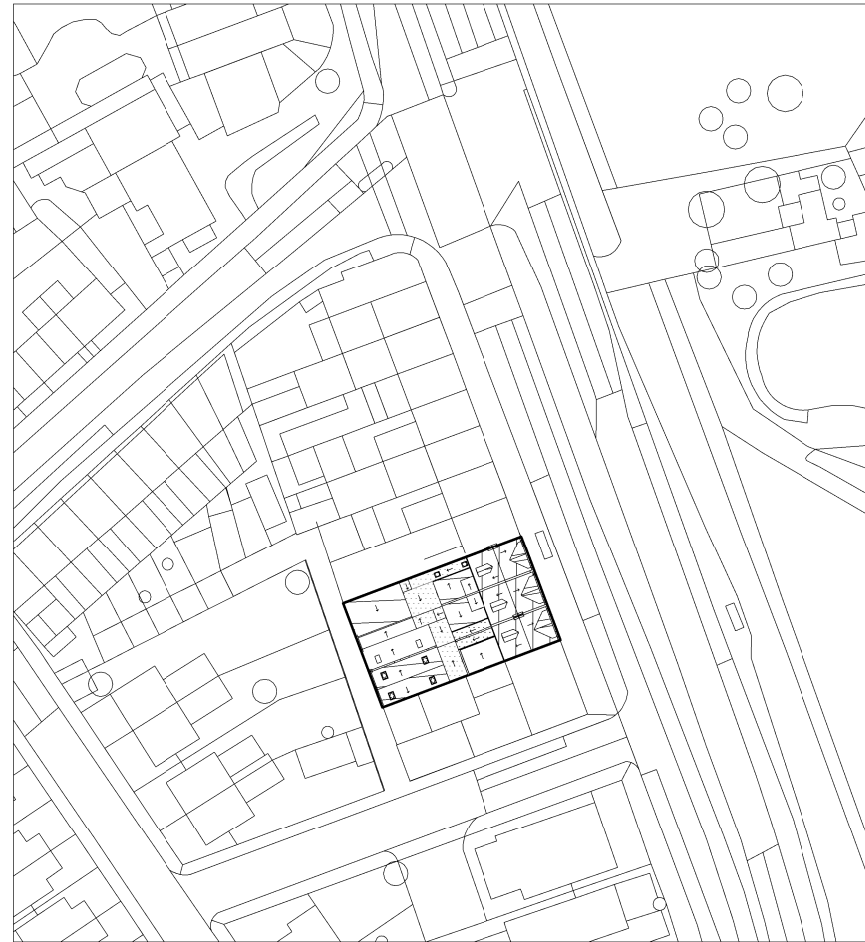


CLIENT <b>Mediworld Limited</b>	LEAD DESIGNER <b>Samael Coco (Architect, ARB)</b>	DRAWING NO. <b>EX</b>	REVISION <b>A</b>	© Copyright 2024 <ul style="list-style-type: none"> <li>All dimensions in mm unless noted otherwise.</li> <li>All dimensions and levels to be checked on site. Their accuracy cannot be guaranteed and therefore cannot be used for fabrication, manufacture or construction.</li> <li>Contractor to verify and to be responsible for all requirements and restrictions due to local rules. Contractor to report if there is any discrepancy in the drawings in time to specify alternatives.</li> <li>This drawing is to be read together with all other relevant drawings.</li> <li>Do not scale from this drawing.</li> </ul>	
PROJECT ADDRESS <b>442-446 Streatham High road</b>	DRAWING TITLE: <b>Location plan</b>	SCALE <b>1 : 1250</b>	SIZE <b>A3</b>		
DRAWING PORPOUSE: <b>For planning</b>	DRAWING STATUS: <b>Existing Drawings</b>	PROJECT <b>442-446</b>	ISSUED <b>21/12/2024</b>		

**Existing & Proposed Basement Plan (No Change)**

**EX 00**

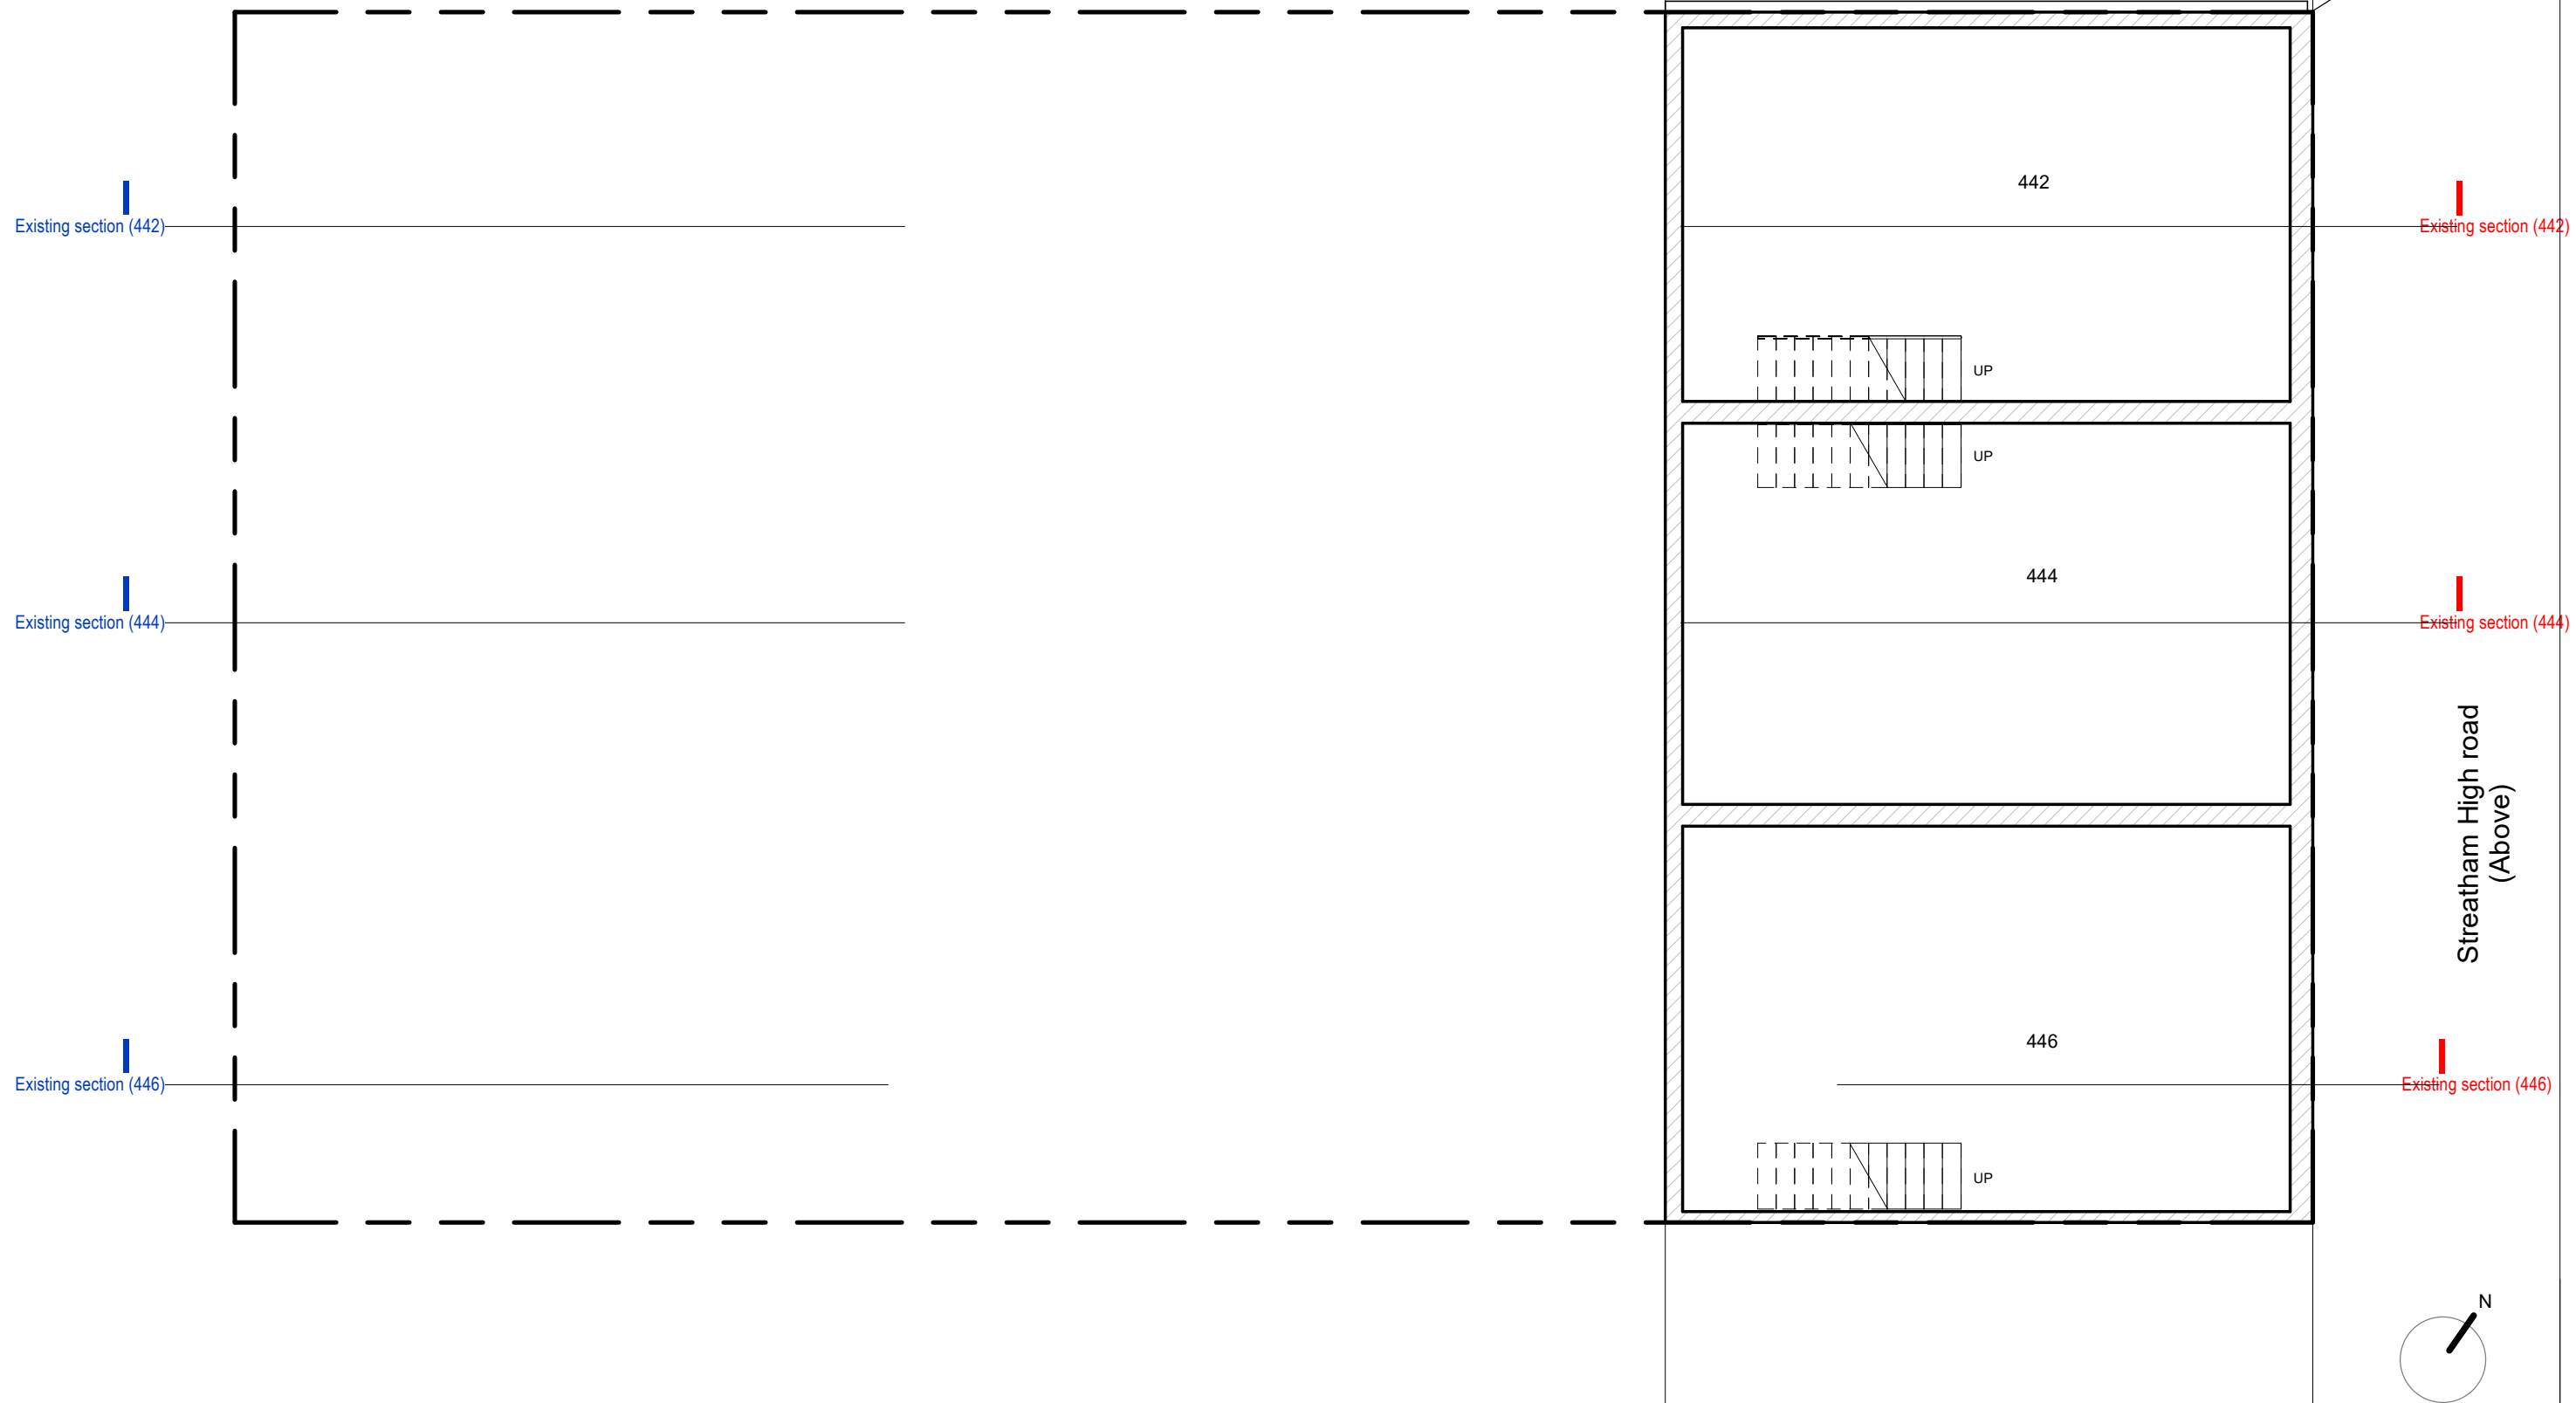

CLIENT <b>Mediworld Limited</b>	LEAD DESIGNER <b>Samael Coco (Architect, ARB)</b>	DRAWING NO. <b>EX 00</b>	REVISION <b>A</b>	© Copyright 2024 <ul style="list-style-type: none"> <li>All dimensions in mm unless noted otherwise.</li> <li>All dimensions and levels to be checked on site. Their accuracy cannot be guaranteed and therefore cannot be used for fabrication, manufacture or construction.</li> <li>Contractor to verify and to be responsible for all requirements and restrictions due to local rules. Contractor to report if there is any discrepancy in the drawings in time to specify alternatives.</li> <li>This drawing is to be read together with all other relevant drawings.</li> <li>Do not scale from this drawing.</li> </ul>	
PROJECT ADDRESS <b>442-446 Streatham High road</b>	DRAWING TITLE: <b>Existing &amp; Proposed Basement Plan</b>	SCALE <b>1 : 100</b>	SIZE <b>A3</b>		
DRAWING PORPOUSE: <b>For planning</b>	DRAWING STATUS: <b>Existing Drawings</b>	PROJECT <b>442-446</b>	ISSUED <b>21/12/2024</b>		


50 mm 40 30 20 10 0 10 20 30 40 50 mm


S/ 1:50

S/ 1:100

# Existing Ground floor plan


**EX 01**

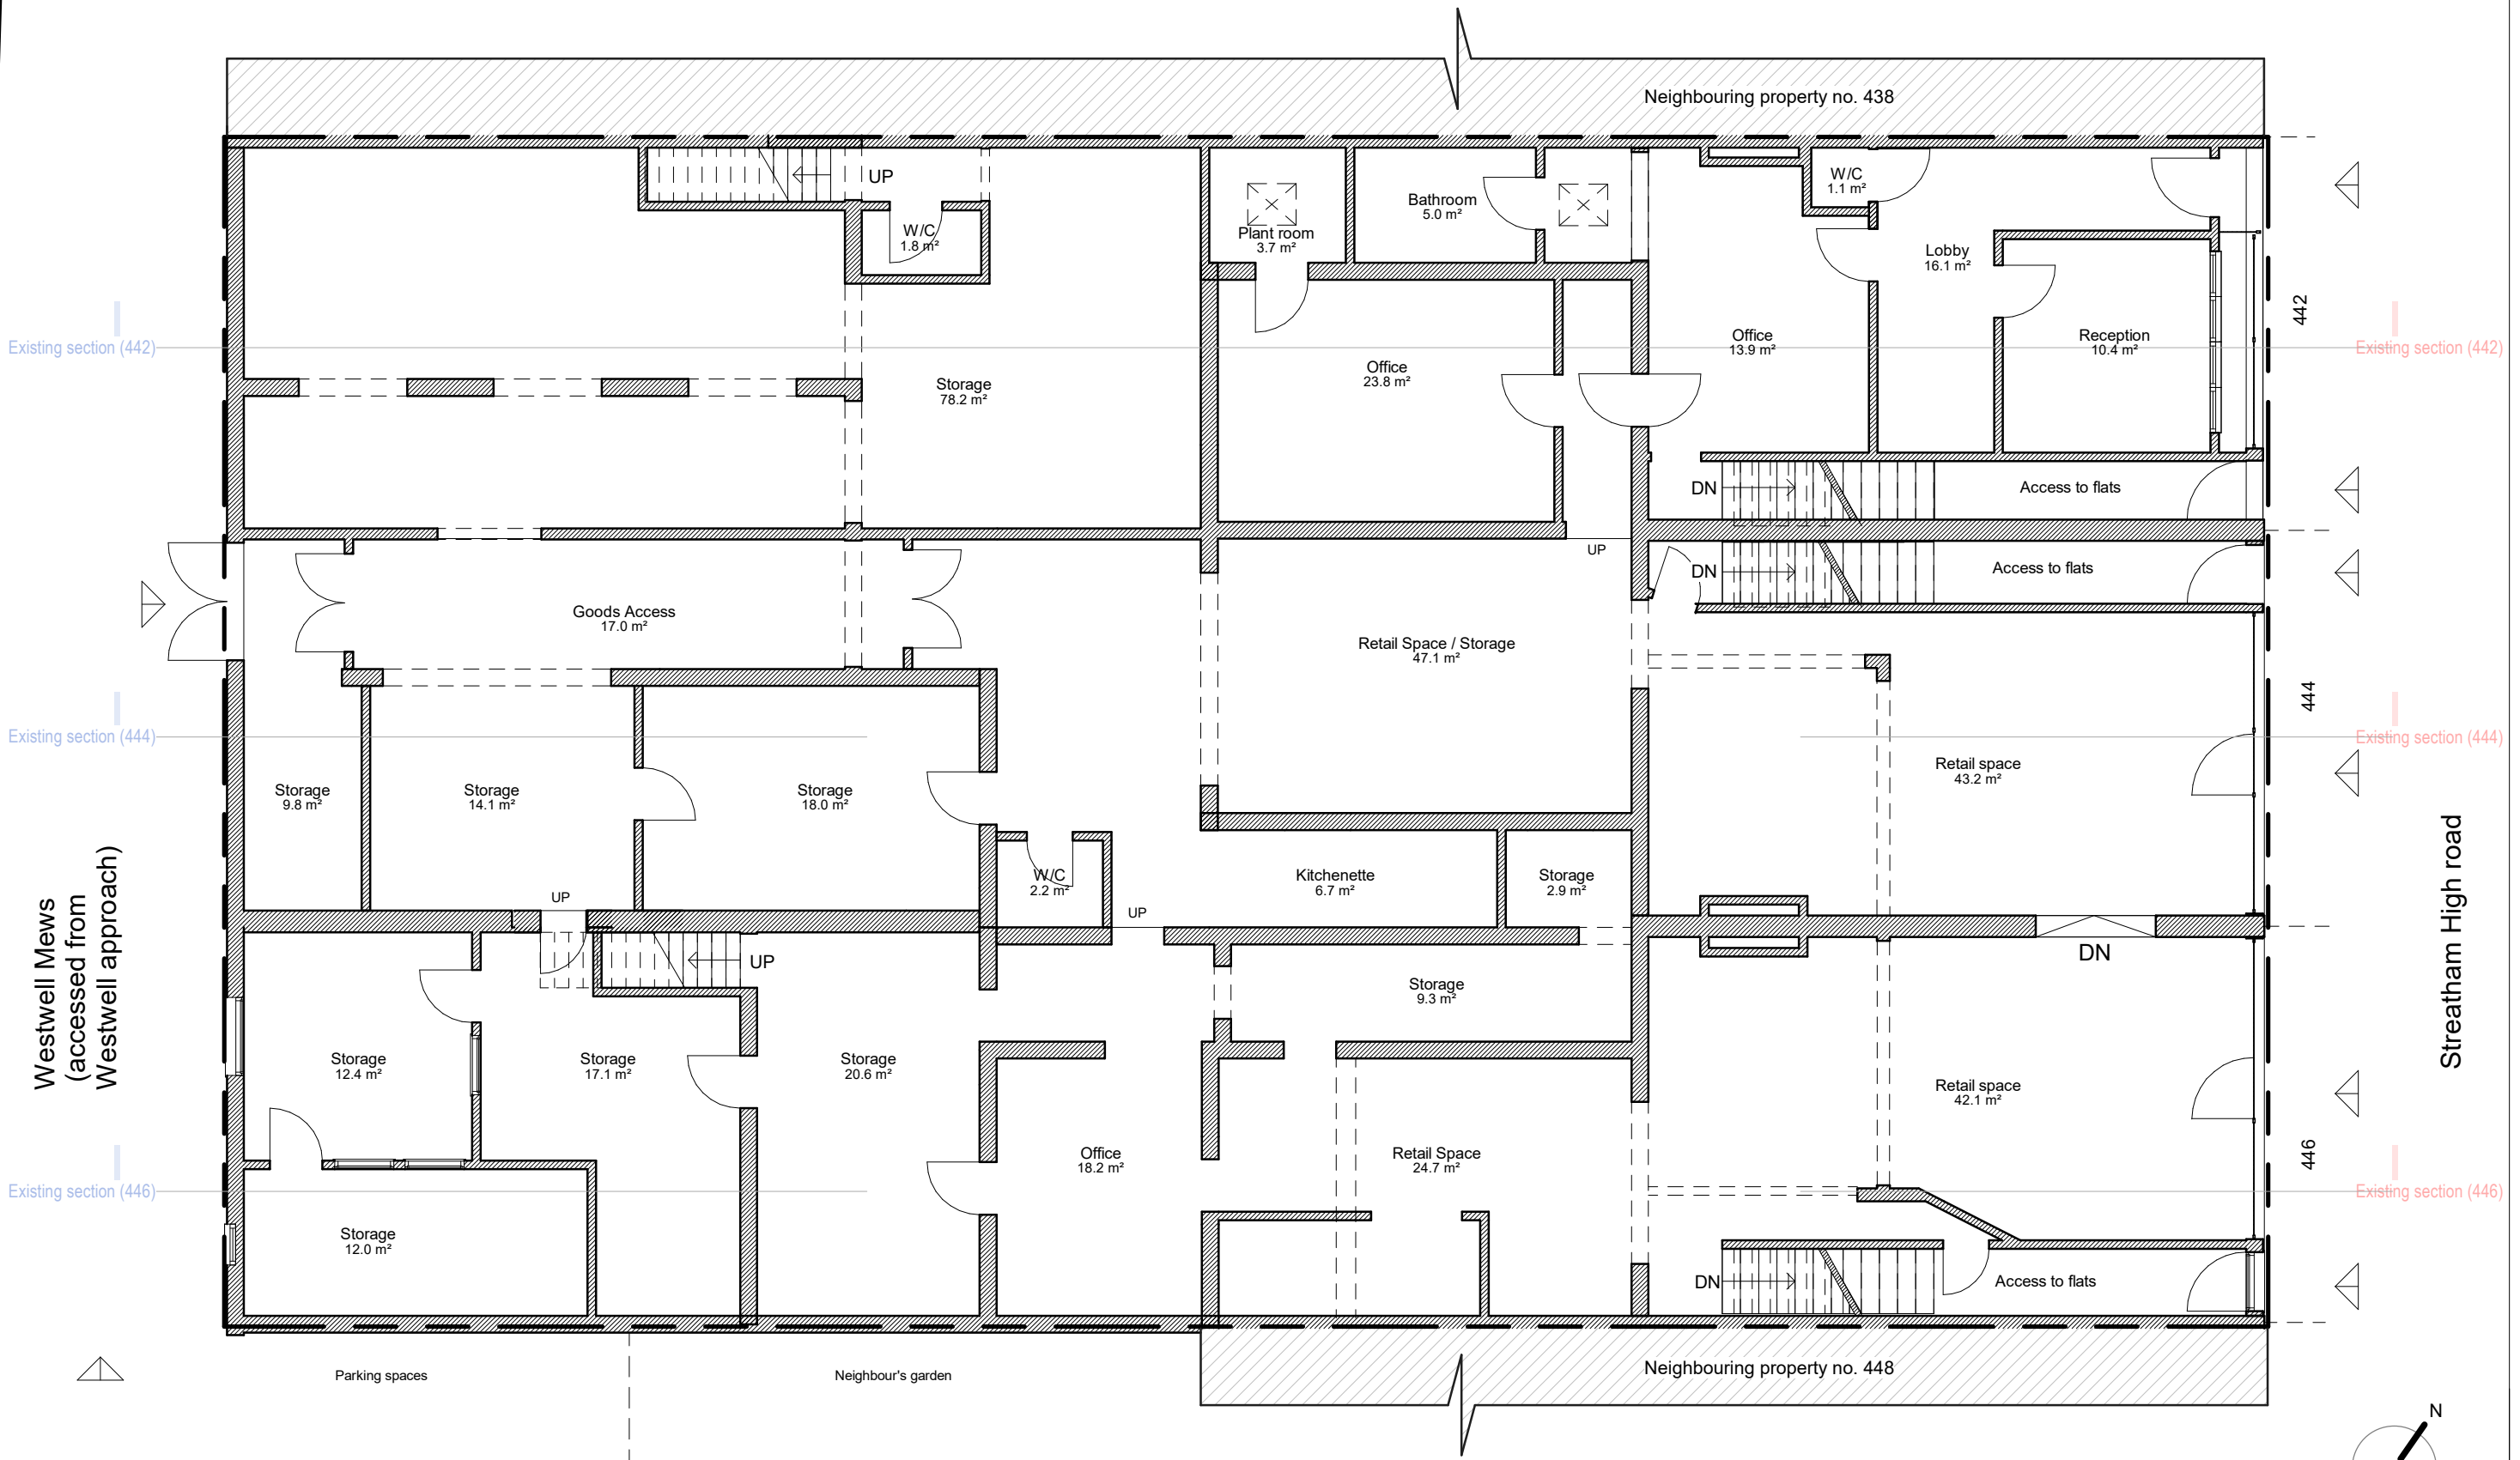


CLIENT <b>Mediworld Limited</b>	LEAD DESIGNER <b>Samael Coco (Architect, ARB)</b>	DRAWING NO. <b>EX 01</b>	REVISION <b>A</b>	© Copyright 2024 • All dimensions in mm unless noted otherwise. • All dimensions and levels to be checked on site. Their accuracy cannot be guaranteed and therefore cannot be used for fabrication, manufacture or construction. • Contractor to verify and to be responsible for all requirements and restrictions due to local rules. Contractor to report if there is any discrepancy in the drawings in time to specify alternatives. • This drawing is to be read together with all other relevant drawings. • Do not scale from this drawing.	
PROJECT ADDRESS <b>442-446 Streatham High road</b>	DRAWING TITLE: <b>Existing Ground floor plan</b>	SCALE <b>1 : 100</b>	SIZE <b>A3</b>		
DRAWING PORPOUSE: <b>For planning</b>	DRAWING STATUS: <b>Existing Drawings</b>	PROJECT <b>442-446</b>	ISSUED <b>21/12/2024</b>		

# Existing First floor plan


**EX 02**

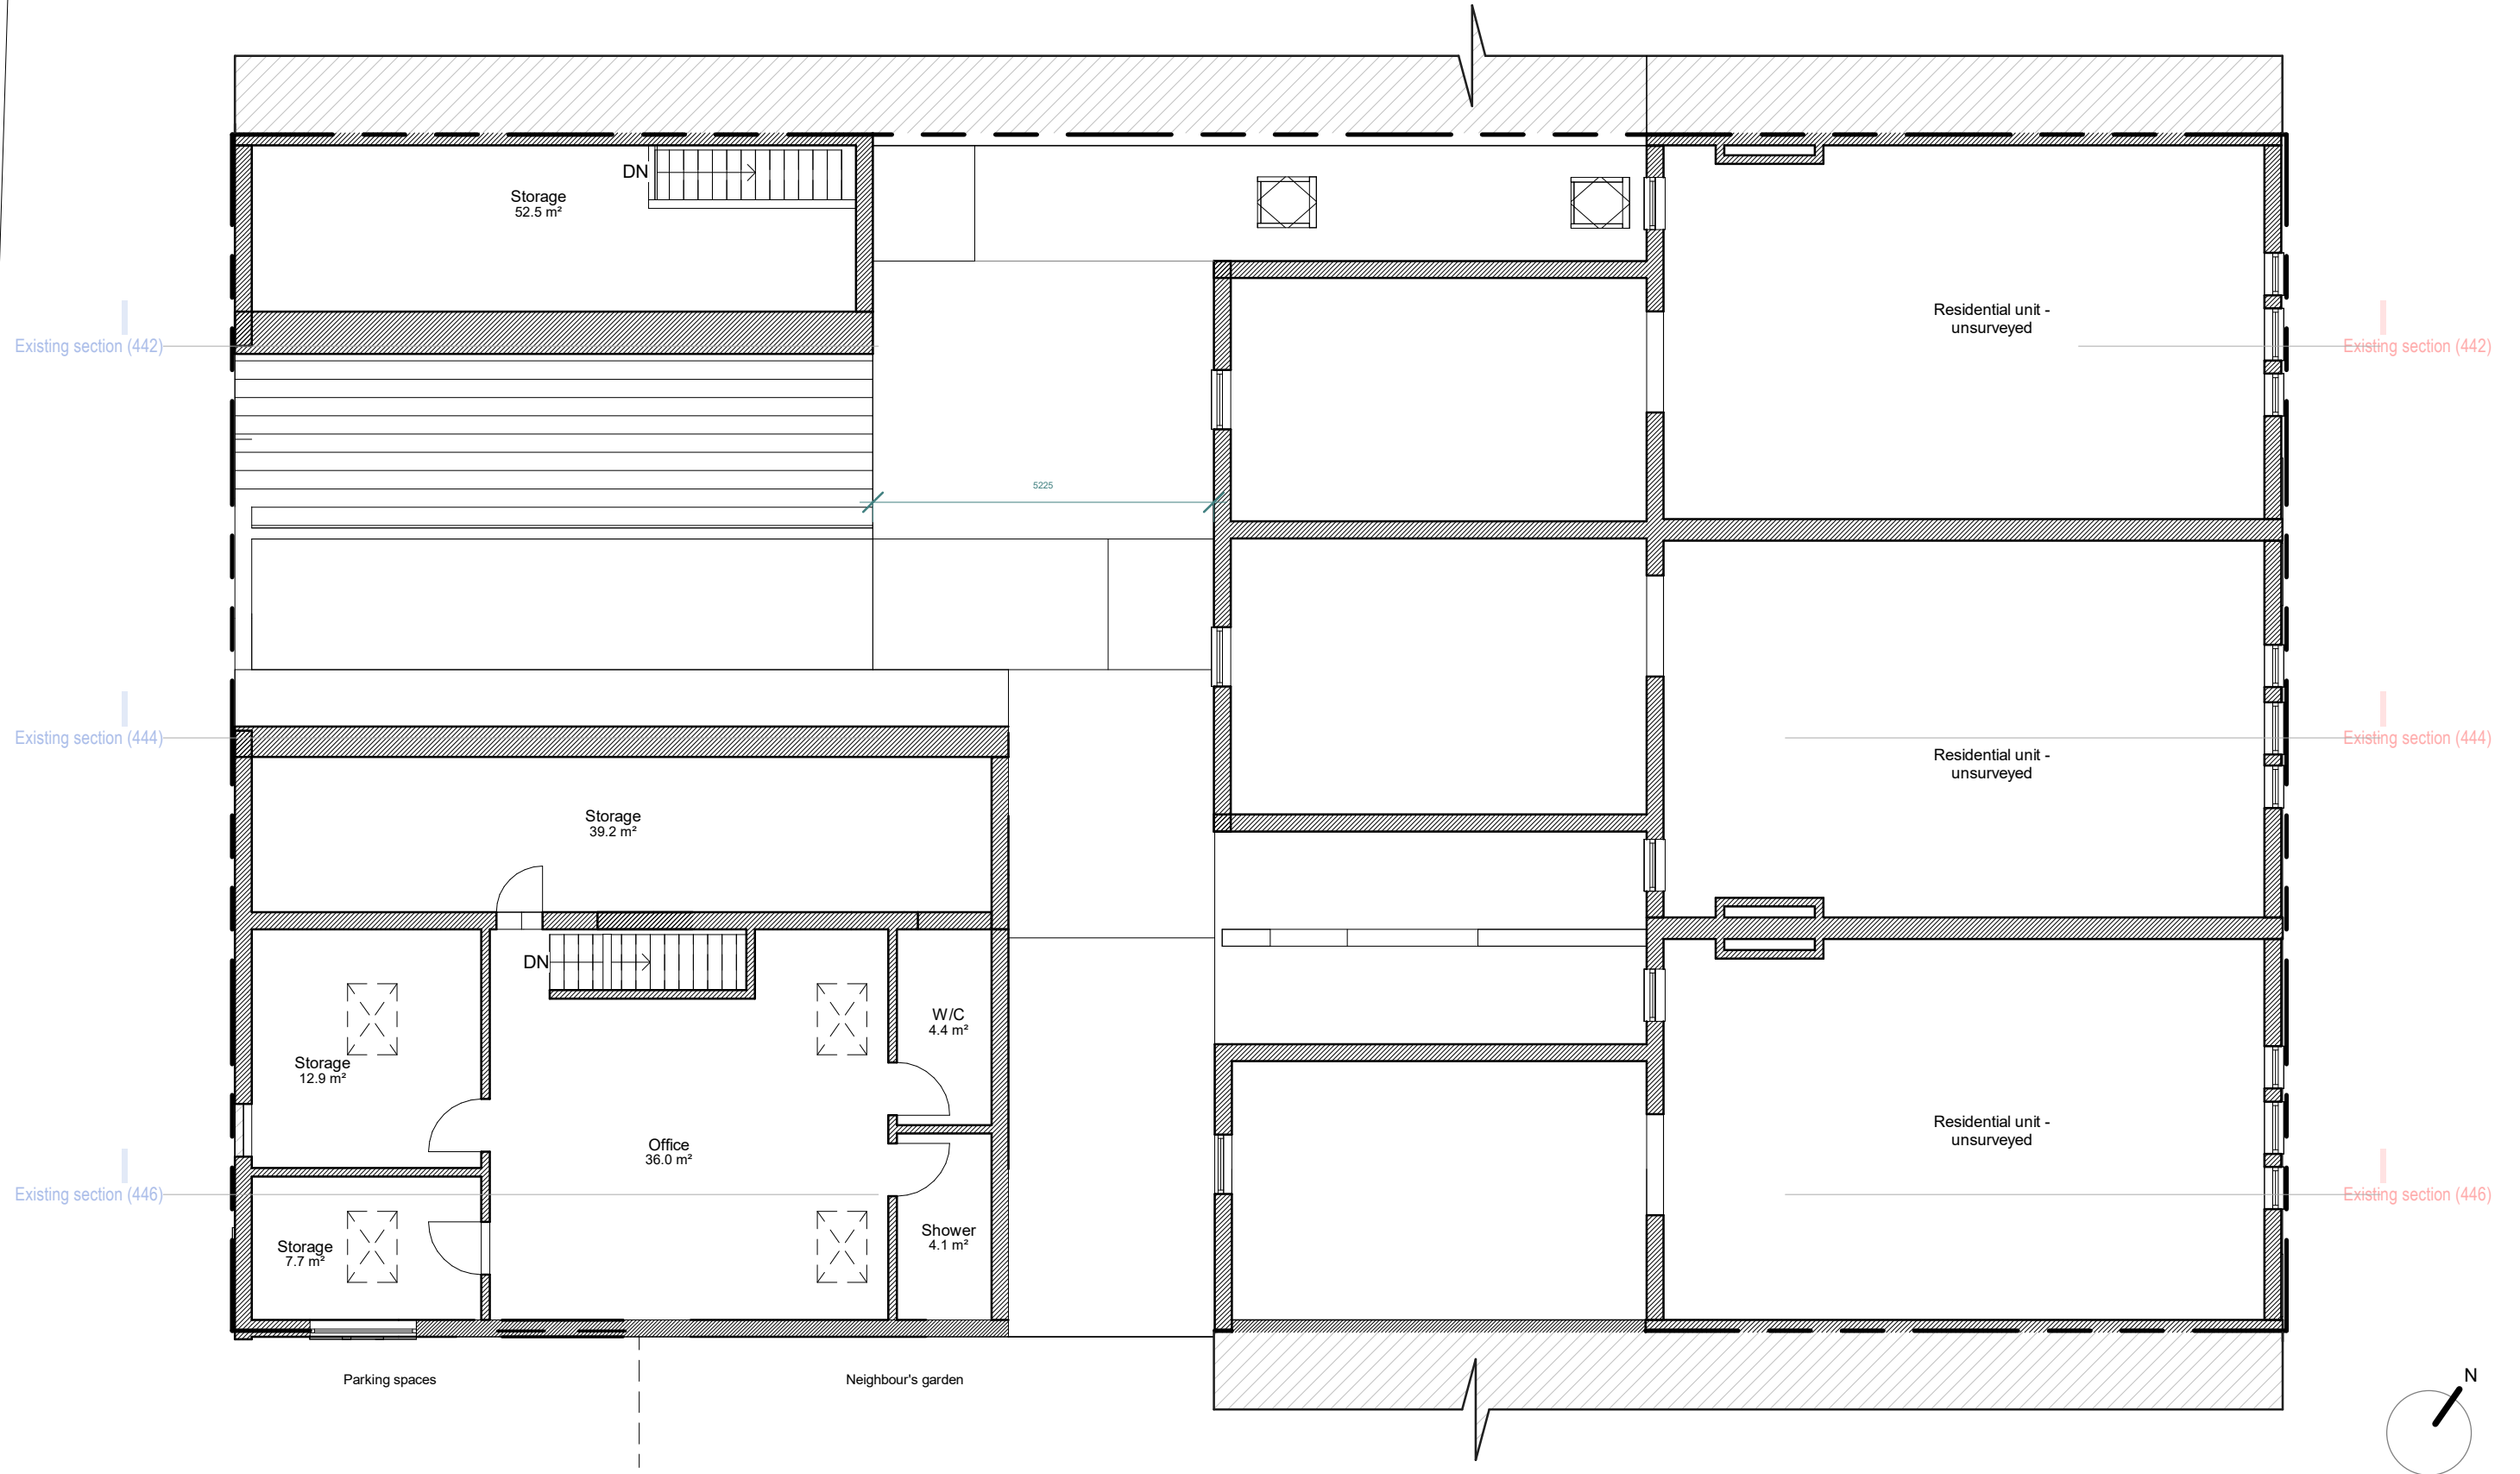


CLIENT <b>Mediworld Limited</b>	LEAD DESIGNER <b>Samael Coco (Architect, ARB)</b>	DRAWING NO. <b>EX 02</b>	REVISION <b>A</b>	© Copyright 2024 <ul style="list-style-type: none"> <li>All dimensions in mm unless noted otherwise.</li> <li>All dimensions and levels to be checked on site. Their accuracy cannot be guaranteed and therefore cannot be used for fabrication, manufacture or construction.</li> <li>Contractor to verify and to be responsible for all requirements and restrictions due to local rules. Contractor to report if there is any discrepancy in the drawings in time to specify alternatives.</li> <li>This drawing is to be read together with all other relevant drawings.</li> <li>Do not scale from this drawing.</li> </ul>	
PROJECT ADDRESS <b>442-446 Streatham High road</b>	DRAWING TITLE: <b>Existing First floor plan</b>	SCALE <b>1 : 100</b>	SIZE <b>A3</b>		
DRAWING PORPOUSE: <b>For planning</b>	DRAWING STATUS: <b>Existing Drawings</b>	PROJECT <b>442-446</b>	ISSUED <b>21/12/2024</b>		

# Existing Roof plan

**EX 03**

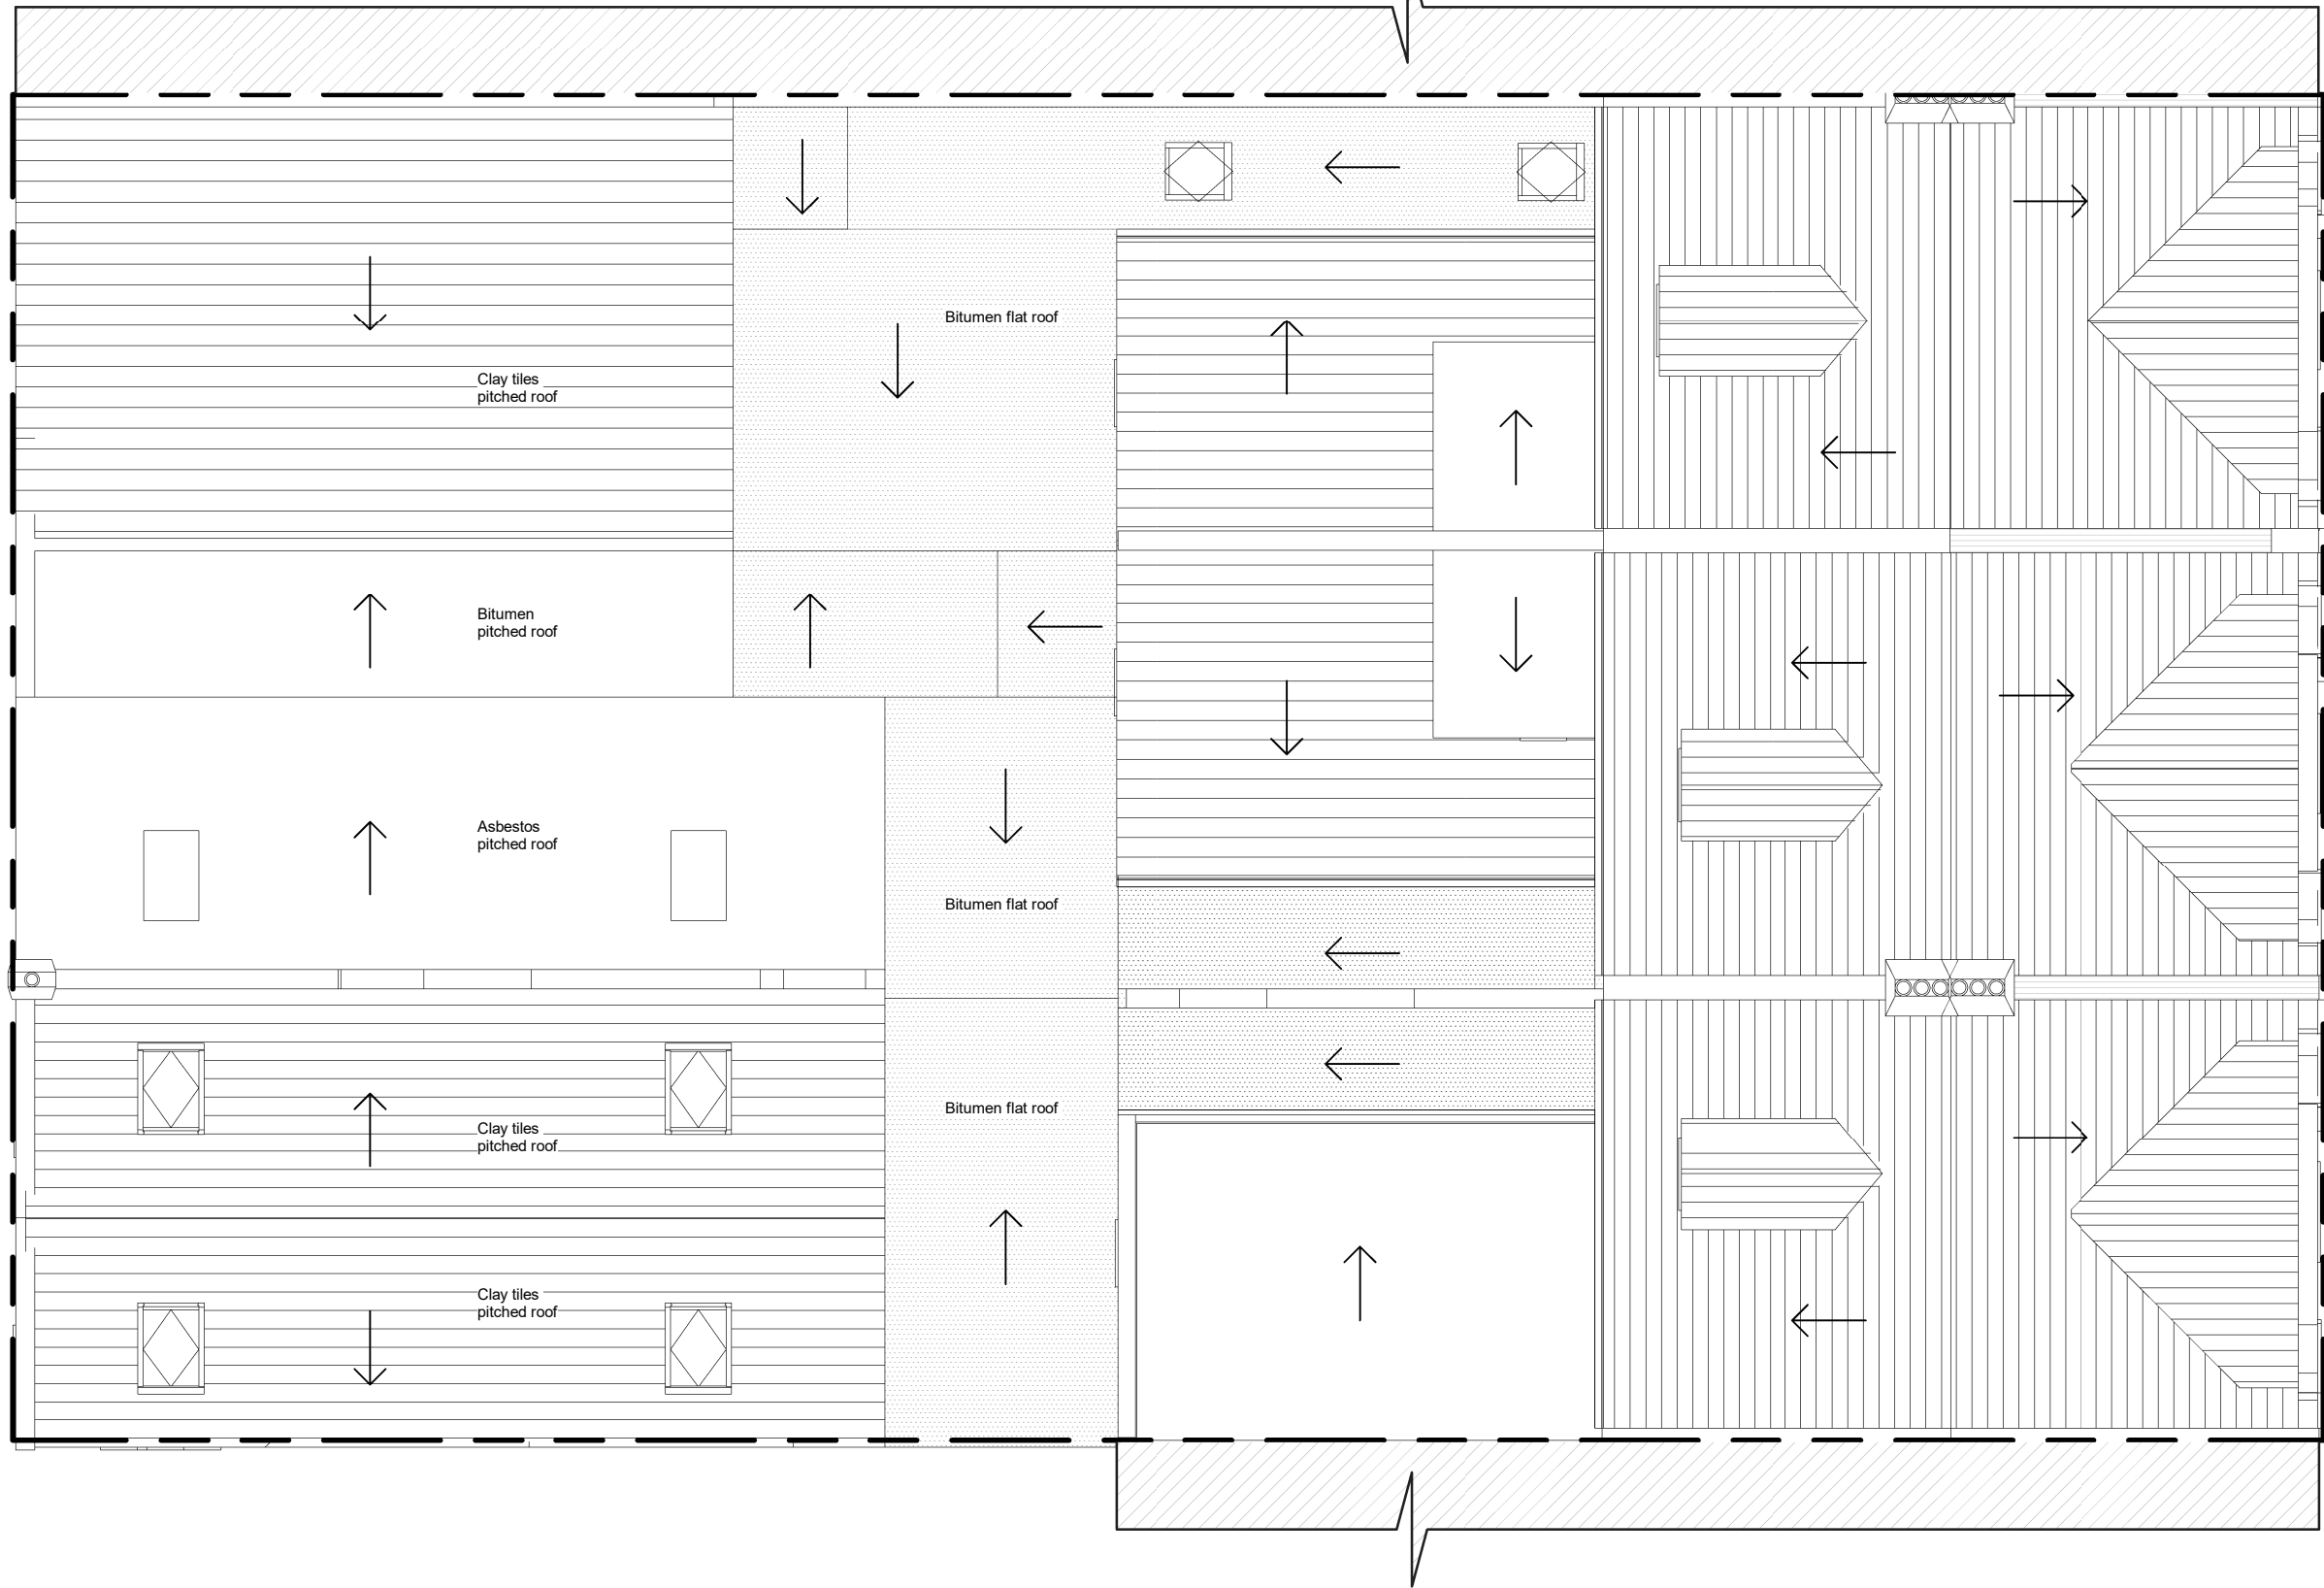


CLIENT <b>Mediworld Limited</b>	LEAD DESIGNER <b>Samael Coco (Architect, ARB)</b>	DRAWING NO. <b>EX 03</b>	REVISION <b>A</b>	© Copyright 2024 <ul style="list-style-type: none"> <li>All dimensions in mm unless noted otherwise.</li> <li>All dimensions and levels to be checked on site. Their accuracy cannot be guaranteed and therefore cannot be used for fabrication, manufacture or construction.</li> <li>Contractor to verify and to be responsible for all requirements and restrictions due to local rules. Contractor to report if there is any discrepancy in the drawings in time to specify alternatives.</li> <li>This drawing is to be read together with all other relevant drawings.</li> <li>Do not scale from this drawing.</li> </ul>	
PROJECT ADDRESS <b>442-446 Streatham High road</b>	DRAWING TITLE: <b>Existing Roof plan</b>	SCALE <b>1 : 100</b>	SIZE <b>A3</b>		
DRAWING PORPOUSE: <b>For planning</b>	DRAWING STATUS: <b>Existing Drawings</b>	PROJECT <b>442-446</b>	ISSUED <b>21/12/2024</b>		

**Existing Front Elevation (North-East)**

**EX 04**




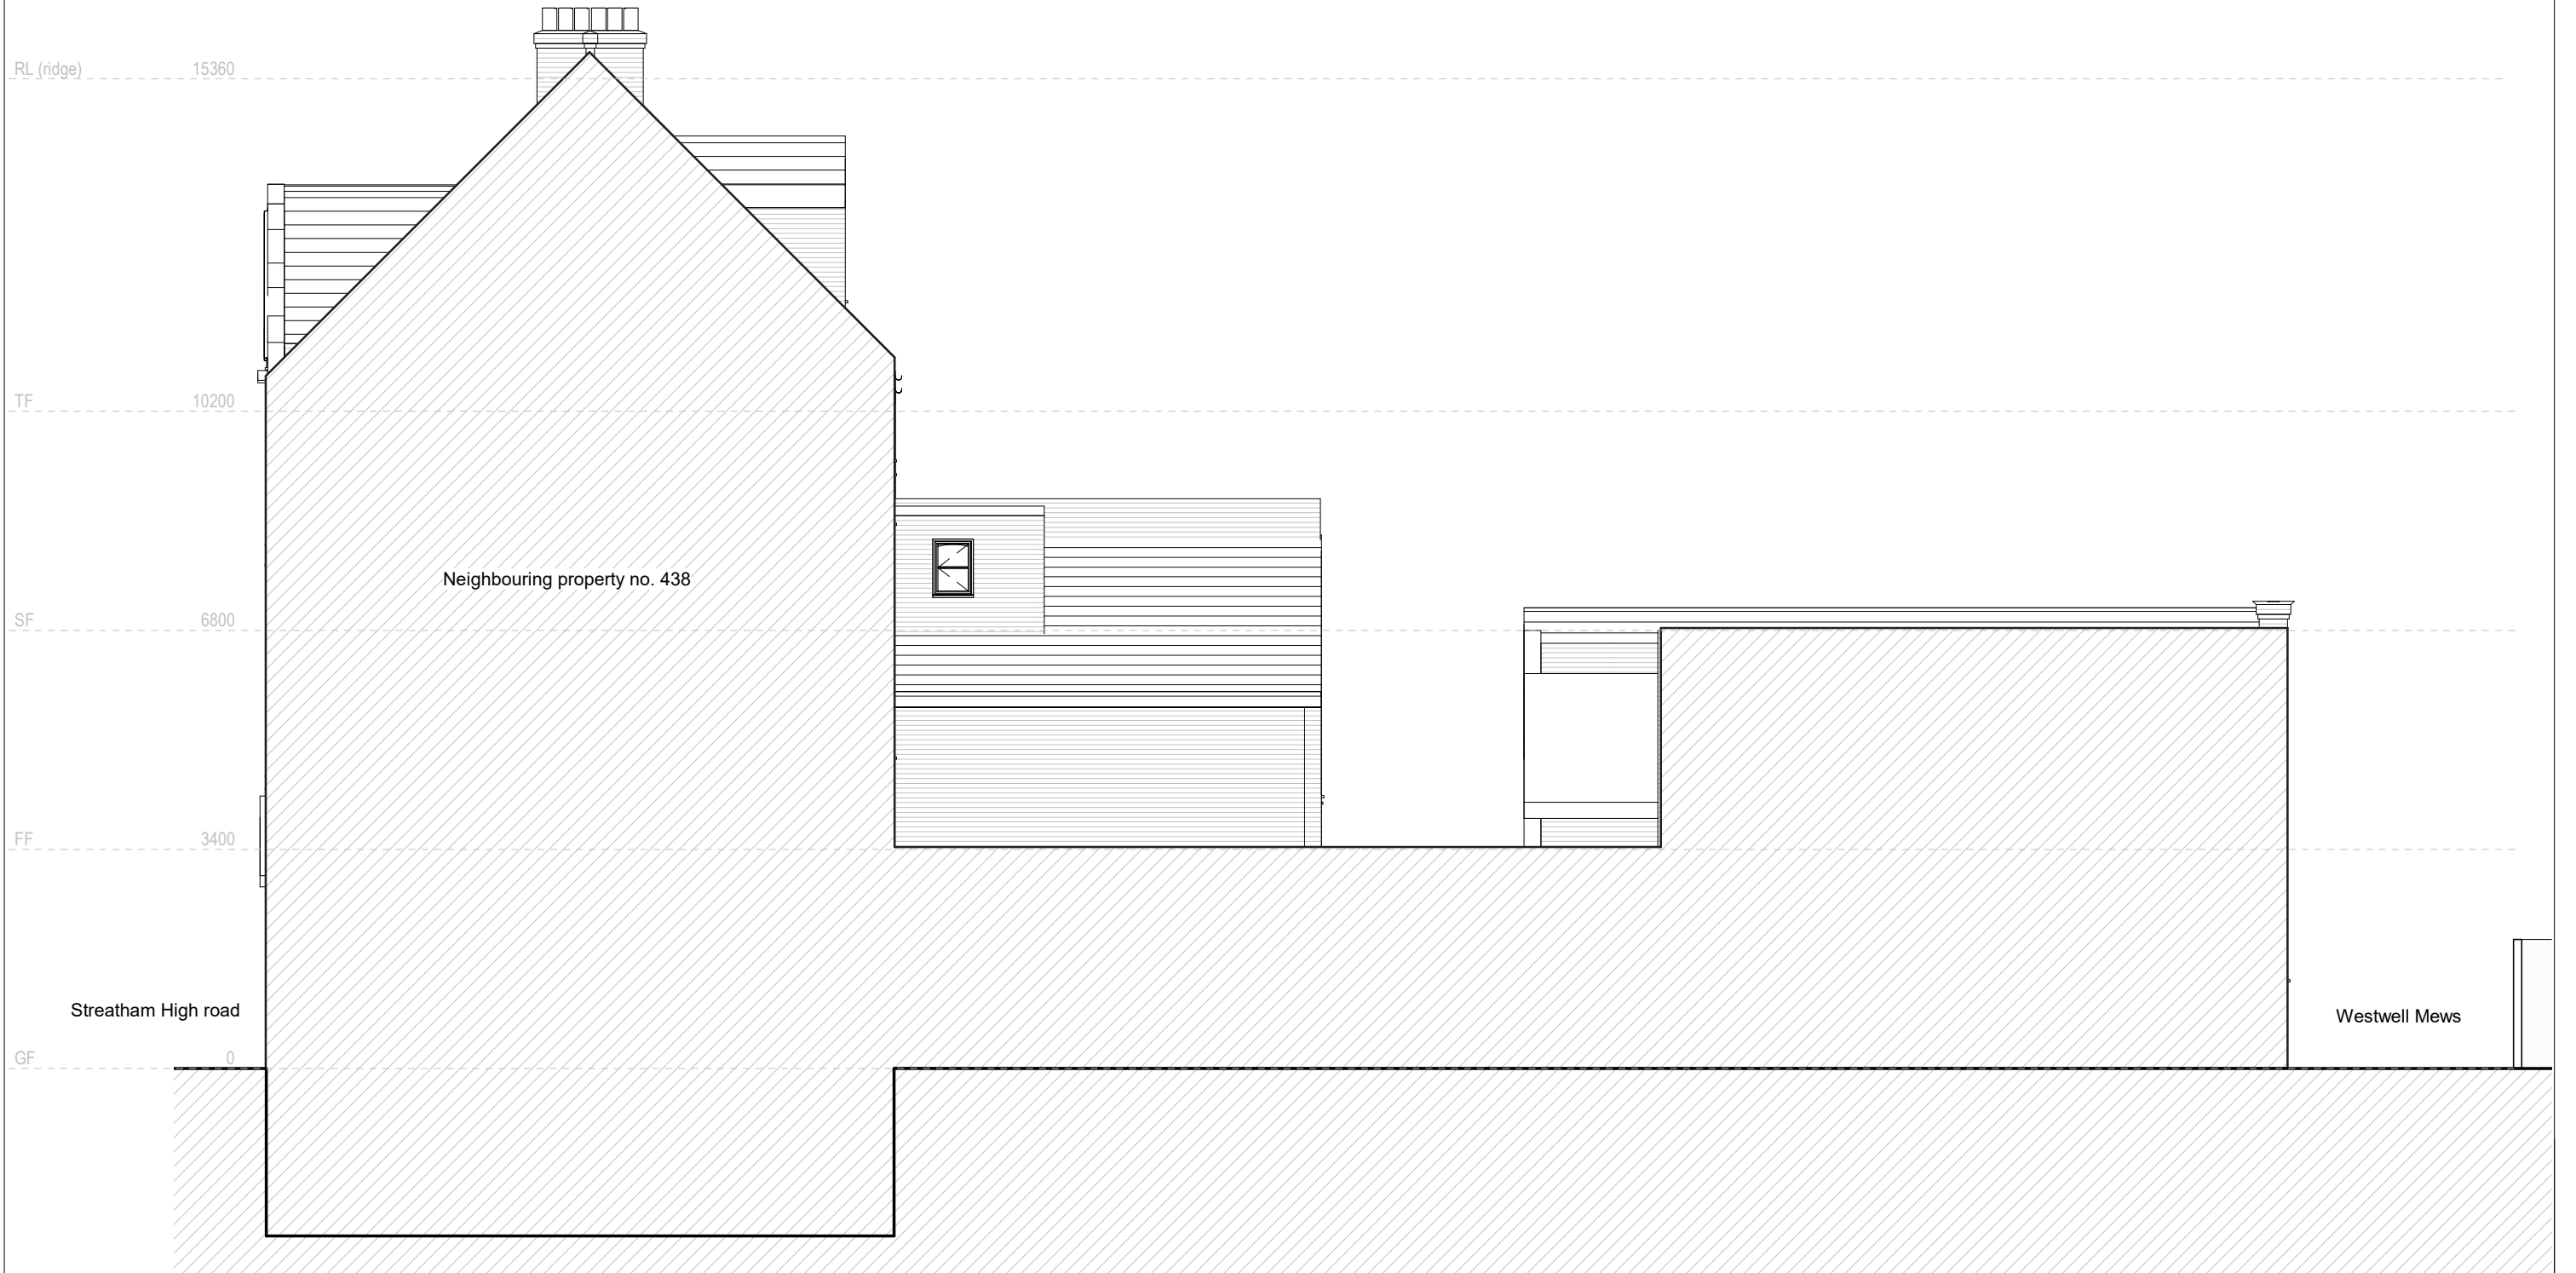
CLIENT <b>Mediworld Limited</b>	LEAD DESIGNER <b>Samael Coco (Architect, ARB)</b>	DRAWING NO. <b>EX 04</b>	REVISION <b>A</b>	© Copyright 2024 <ul style="list-style-type: none"> <li>All dimensions in mm unless noted otherwise.</li> <li>All dimensions and levels to be checked on site. Their accuracy cannot be guaranteed and therefore cannot be used for fabrication, manufacture or construction.</li> <li>Contractor to verify and to be responsible for all requirements and restrictions due to local rules. Contractor to report if there is any discrepancy in the drawings in time to specify alternatives.</li> <li>This drawing is to be read together with all other relevant drawings.</li> <li>Do not scale from this drawing.</li> </ul>	
PROJECT ADDRESS <b>442-446 Streatham High road</b>	DRAWING TITLE: <b>Existing Front Elevation (North-East)</b>	SCALE <b>1 : 100</b>	SIZE <b>A3</b>		
DRAWING PORPOUSE: <b>For planning</b>	DRAWING STATUS: <b>Existing Drawings</b>	PROJECT <b>442-446</b>	ISSUED <b>21/12/2024</b>		


**Existing Rear Elevation (South-West)**

**EX 05**




CLIENT <b>Mediworld Limited</b>	LEAD DESIGNER <b>Samael Coco (Architect, ARB)</b>	DRAWING NO. <b>EX 05</b>	REVISION <b>A</b>	© Copyright 2024 <ul style="list-style-type: none"> <li>All dimensions in mm unless noted otherwise.</li> <li>All dimensions and levels to be checked on site. Their accuracy cannot be guaranteed and therefore cannot be used for fabrication, manufacture or construction.</li> <li>Contractor to verify and to be responsible for all requirements and restrictions due to local rules. Contractor to report if there is any discrepancy in the drawings in time to specify alternatives.</li> <li>This drawing is to be read together with all other relevant drawings.</li> <li>Do not scale from this drawing.</li> </ul>	
PROJECT ADDRESS <b>442-446 Streatham High road</b>	DRAWING TITLE: <b>Existing Rear Elevation (South-West)</b>	SCALE <b>1 : 100</b>	SIZE <b>A3</b>		
DRAWING PORPOUSE: <b>For planning</b>	DRAWING STATUS: <b>Existing Drawings</b>	PROJECT <b>442-446</b>	ISSUED <b>21/12/2024</b>		




CLIENT <b>Mediworld Limited</b>	LEAD DESIGNER <b>Samael Coco (Architect, ARB)</b>	DRAWING NO. <b>EX 06</b>	REVISION <b>A</b>	© Copyright 2024 <ul style="list-style-type: none"> <li>All dimensions in mm unless noted otherwise.</li> <li>All dimensions and levels to be checked on site. Their accuracy cannot be guaranteed and therefore cannot be used for fabrication, manufacture or construction.</li> <li>Contractor to verify and to be responsible for all requirements and restrictions due to local rules. Contractor to report if there is any discrepancy in the drawings in time to specify alternatives.</li> <li>This drawing is to be read together with all other relevant drawings.</li> <li>Do not scale from this drawing.</li> </ul>	
PROJECT ADDRESS <b>442-446 Streatham High road</b>	DRAWING TITLE: <b>Existing LHS Elevation (North-West)</b>	SCALE <b>1 : 100</b>	SIZE <b>A3</b>		
DRAWING PORPOUSE: <b>For planning</b>	DRAWING STATUS: <b>Existing Drawings</b>	PROJECT <b>442-446</b>	ISSUED <b>21/12/2024</b>		

**Existing RHS Elevation (South-East)**


**EX 07**

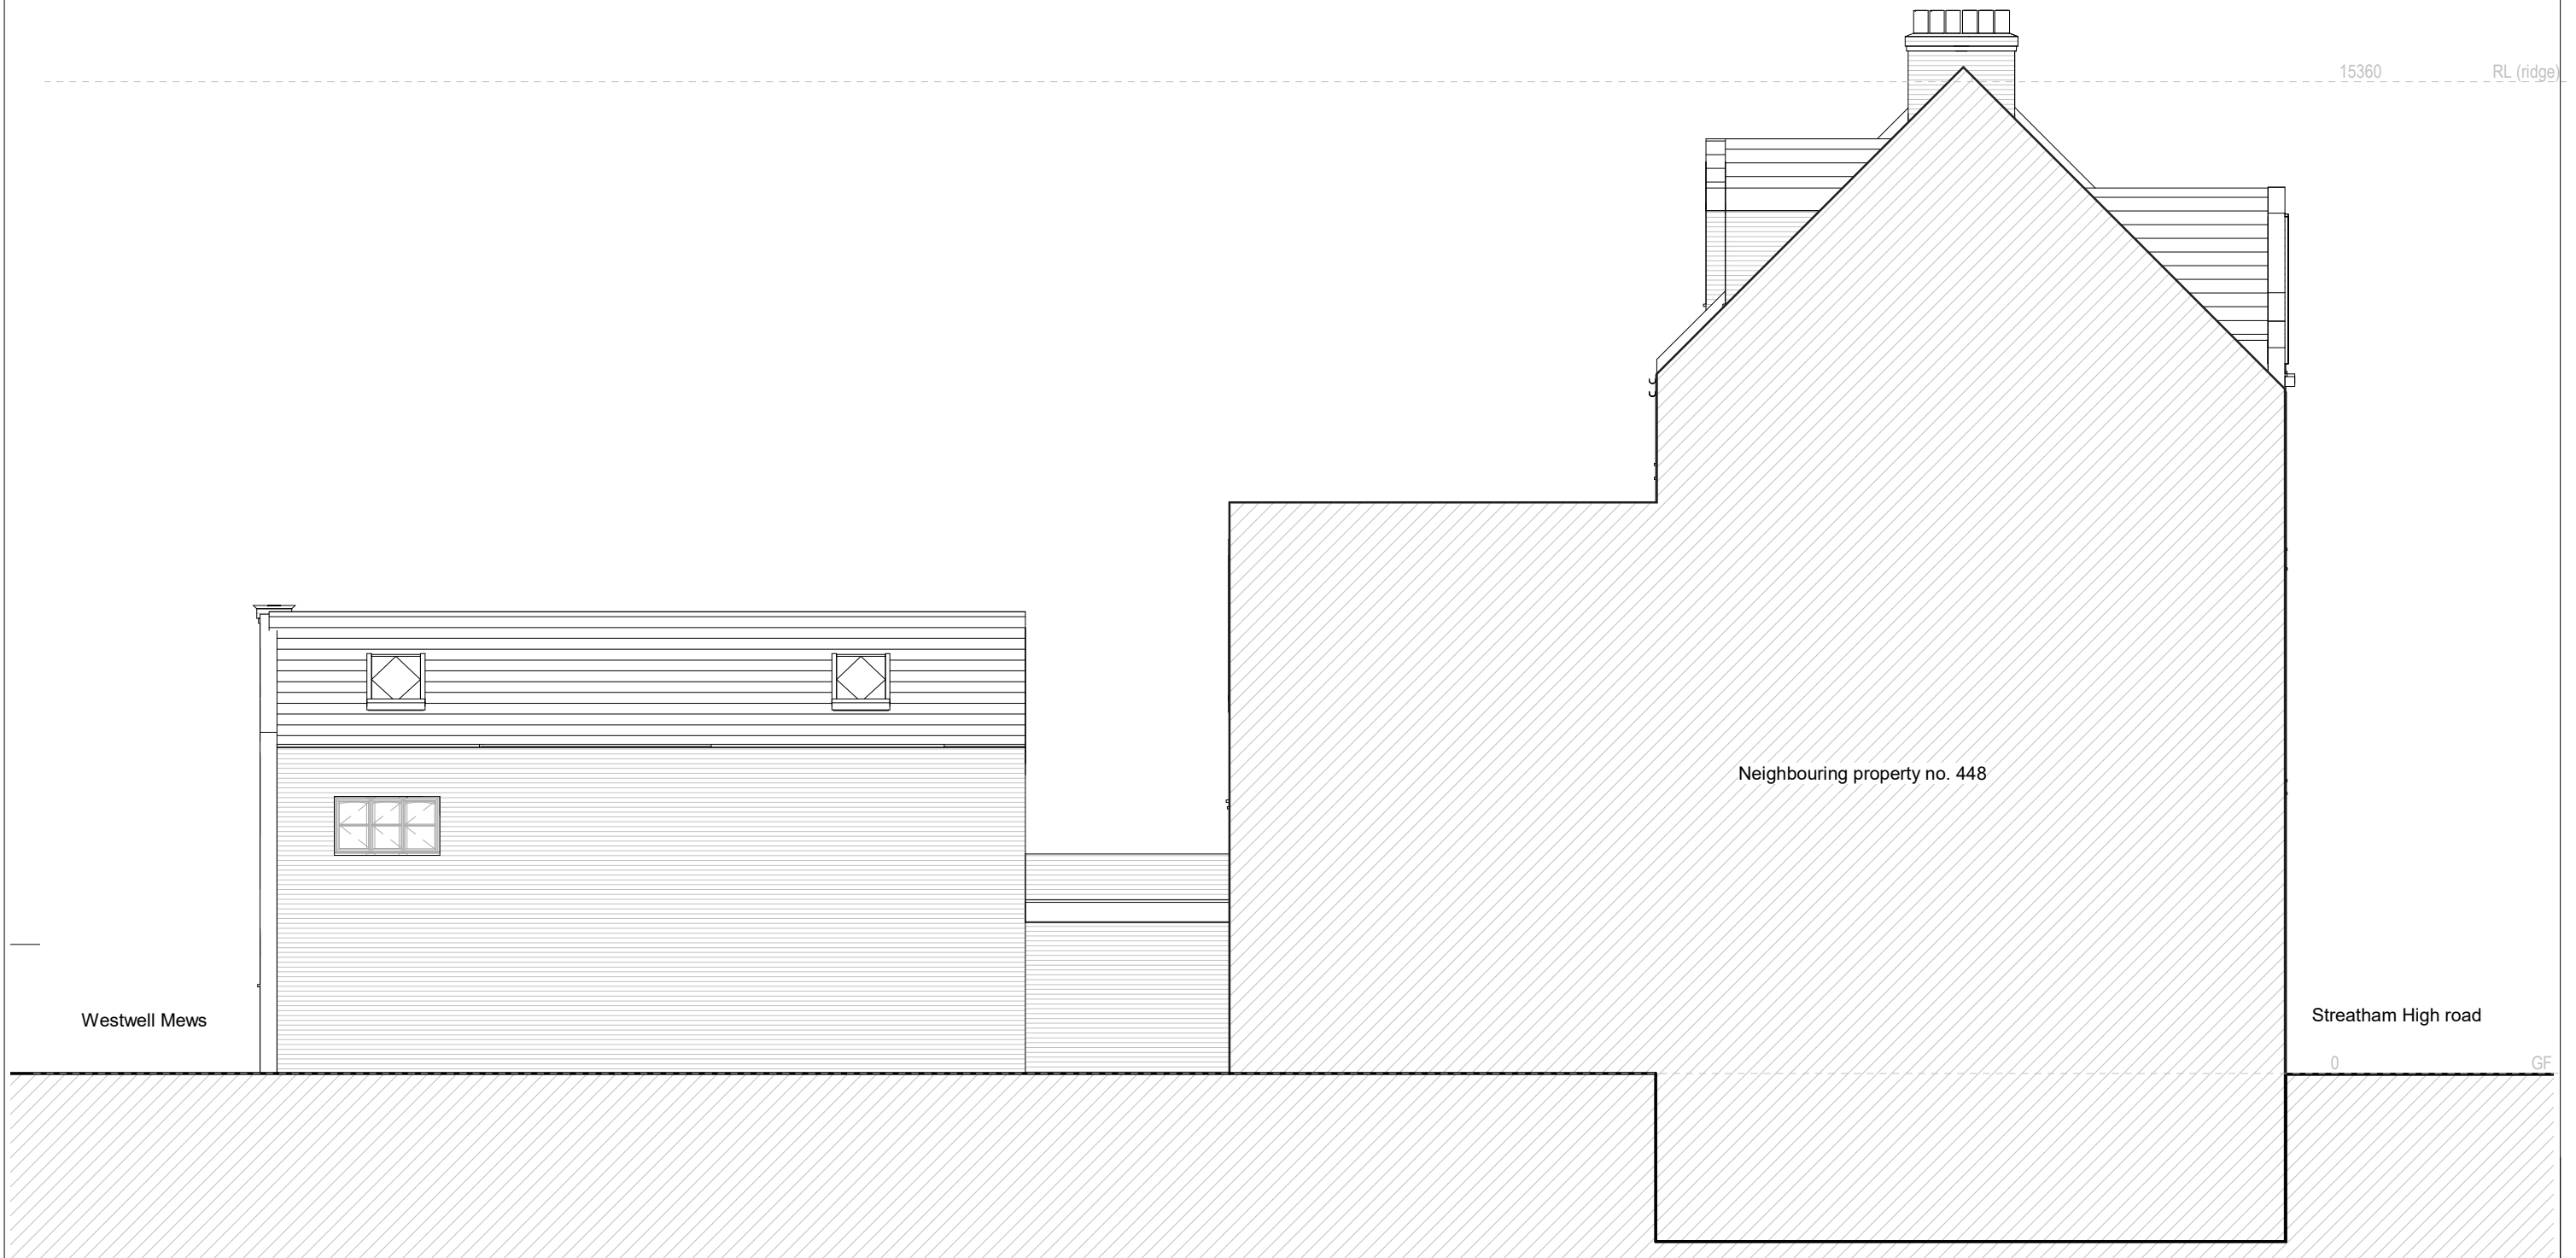


CLIENT <b>Mediworld Limited</b>	LEAD DESIGNER <b>Samael Coco (Architect, ARB)</b>	DRAWING NO. <b>EX 07</b>	REVISION <b>A</b>	© Copyright 2024 • All dimensions in mm unless noted otherwise. • All dimensions and levels to be checked on site. Their accuracy cannot be guaranteed and therefore cannot be used for fabrication, manufacture or construction. • Contractor to verify and to be responsible for all requirements and restrictions due to local rules. Contractor to report if there is any discrepancy in the drawings in time to specify alternatives. • This drawing is to be read together with all other relevant drawings. • Do not scale from this drawing.	
PROJECT ADDRESS <b>442-446 Streatham High road</b>	DRAWING TITLE: <b>Existing RHS Elevation (South-East)</b>	SCALE <b>1 : 100</b>	SIZE <b>A3</b>		
DRAWING PORPOUSE: <b>For planning</b>	DRAWING STATUS: <b>Existing Drawings</b>	PROJECT <b>442-446</b>	ISSUED <b>21/12/2024</b>		

**Existing Long Section (No. 442)**


**EX 08**

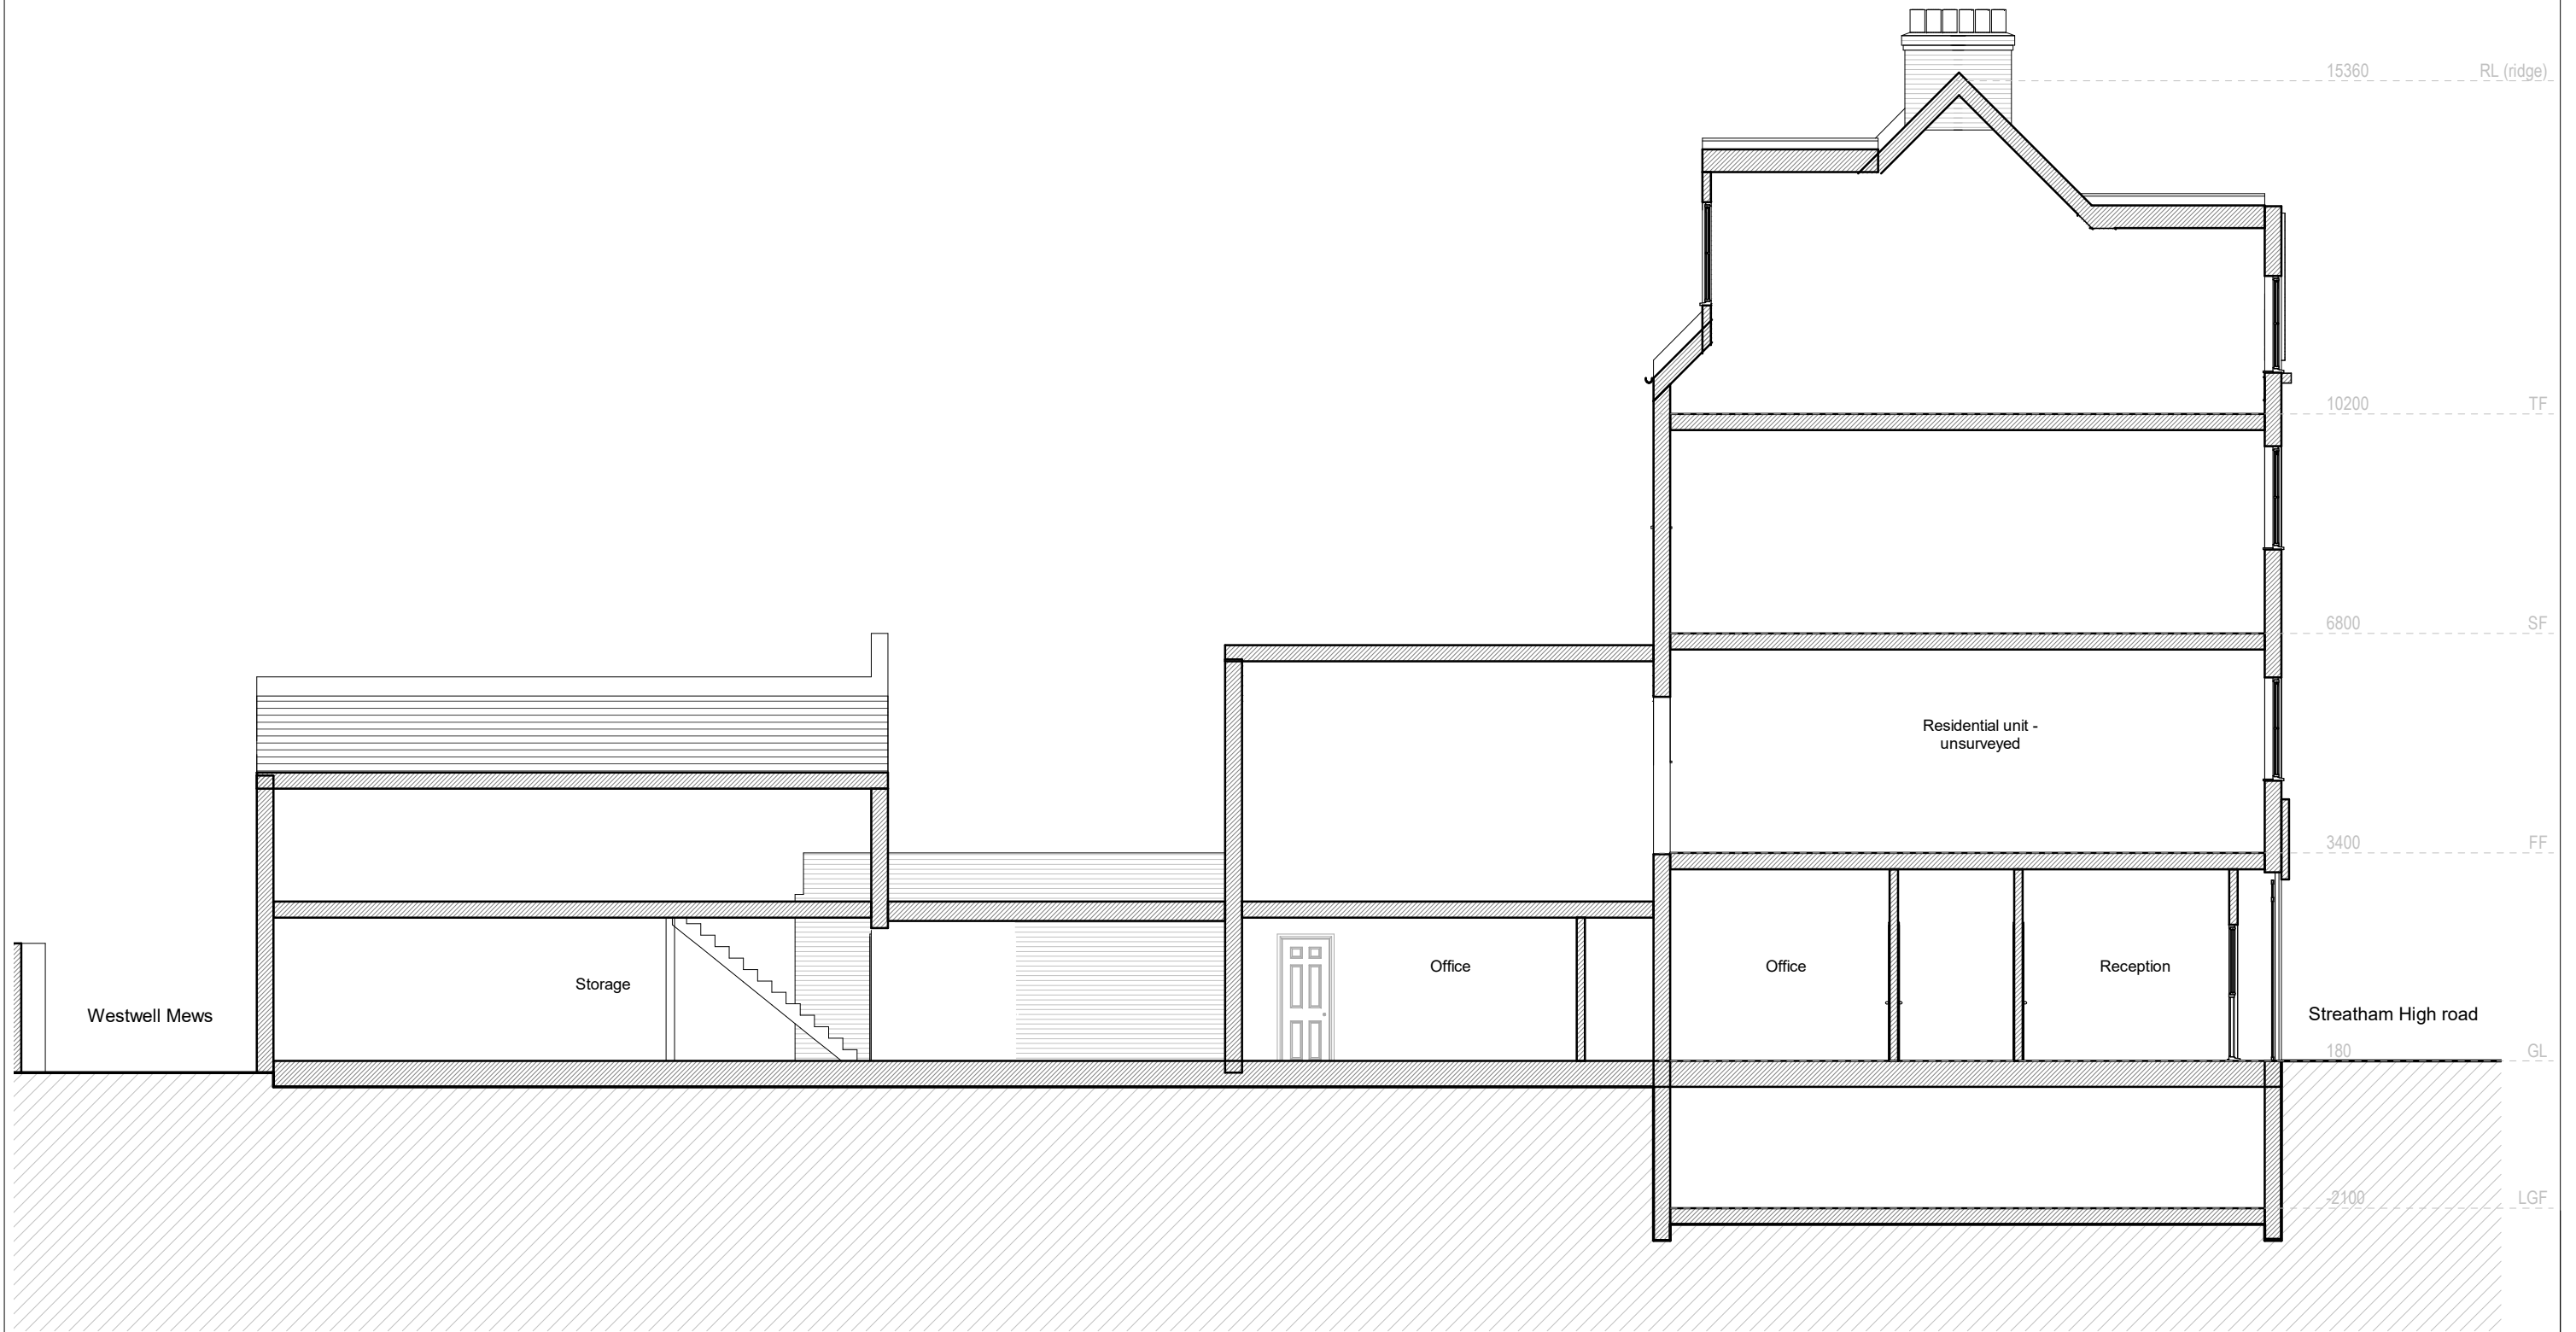


CLIENT <b>Mediworld Limited</b>	LEAD DESIGNER <b>Samael Coco (Architect, ARB)</b>	DRAWING NO. <b>EX 08</b>	REVISION <b>A</b>	© Copyright 2024 <ul style="list-style-type: none"> <li>All dimensions in mm unless noted otherwise.</li> <li>All dimensions and levels to be checked on site. Their accuracy cannot be guaranteed and therefore cannot be used for fabrication, manufacture or construction.</li> <li>Contractor to verify and to be responsible for all requirements and restrictions due to local rules. Contractor to report if there is any discrepancy in the drawings in time to specify alternatives.</li> <li>This drawing is to be read together with all other relevant drawings.</li> <li>Do not scale from this drawing.</li> </ul>	
PROJECT ADDRESS <b>442-446 Streatham High road</b>	DRAWING TITLE: <b>Existing Long Section (No. 442)</b>	SCALE <b>1 : 100</b>	SIZE <b>A3</b>		
DRAWING PORPOUSE: <b>For planning</b>	DRAWING STATUS: <b>Existing Drawings</b>	PROJECT <b>442-446</b>	ISSUED <b>21/12/2024</b>		

**Existing Long Section (No. 444)**

**EX 09**

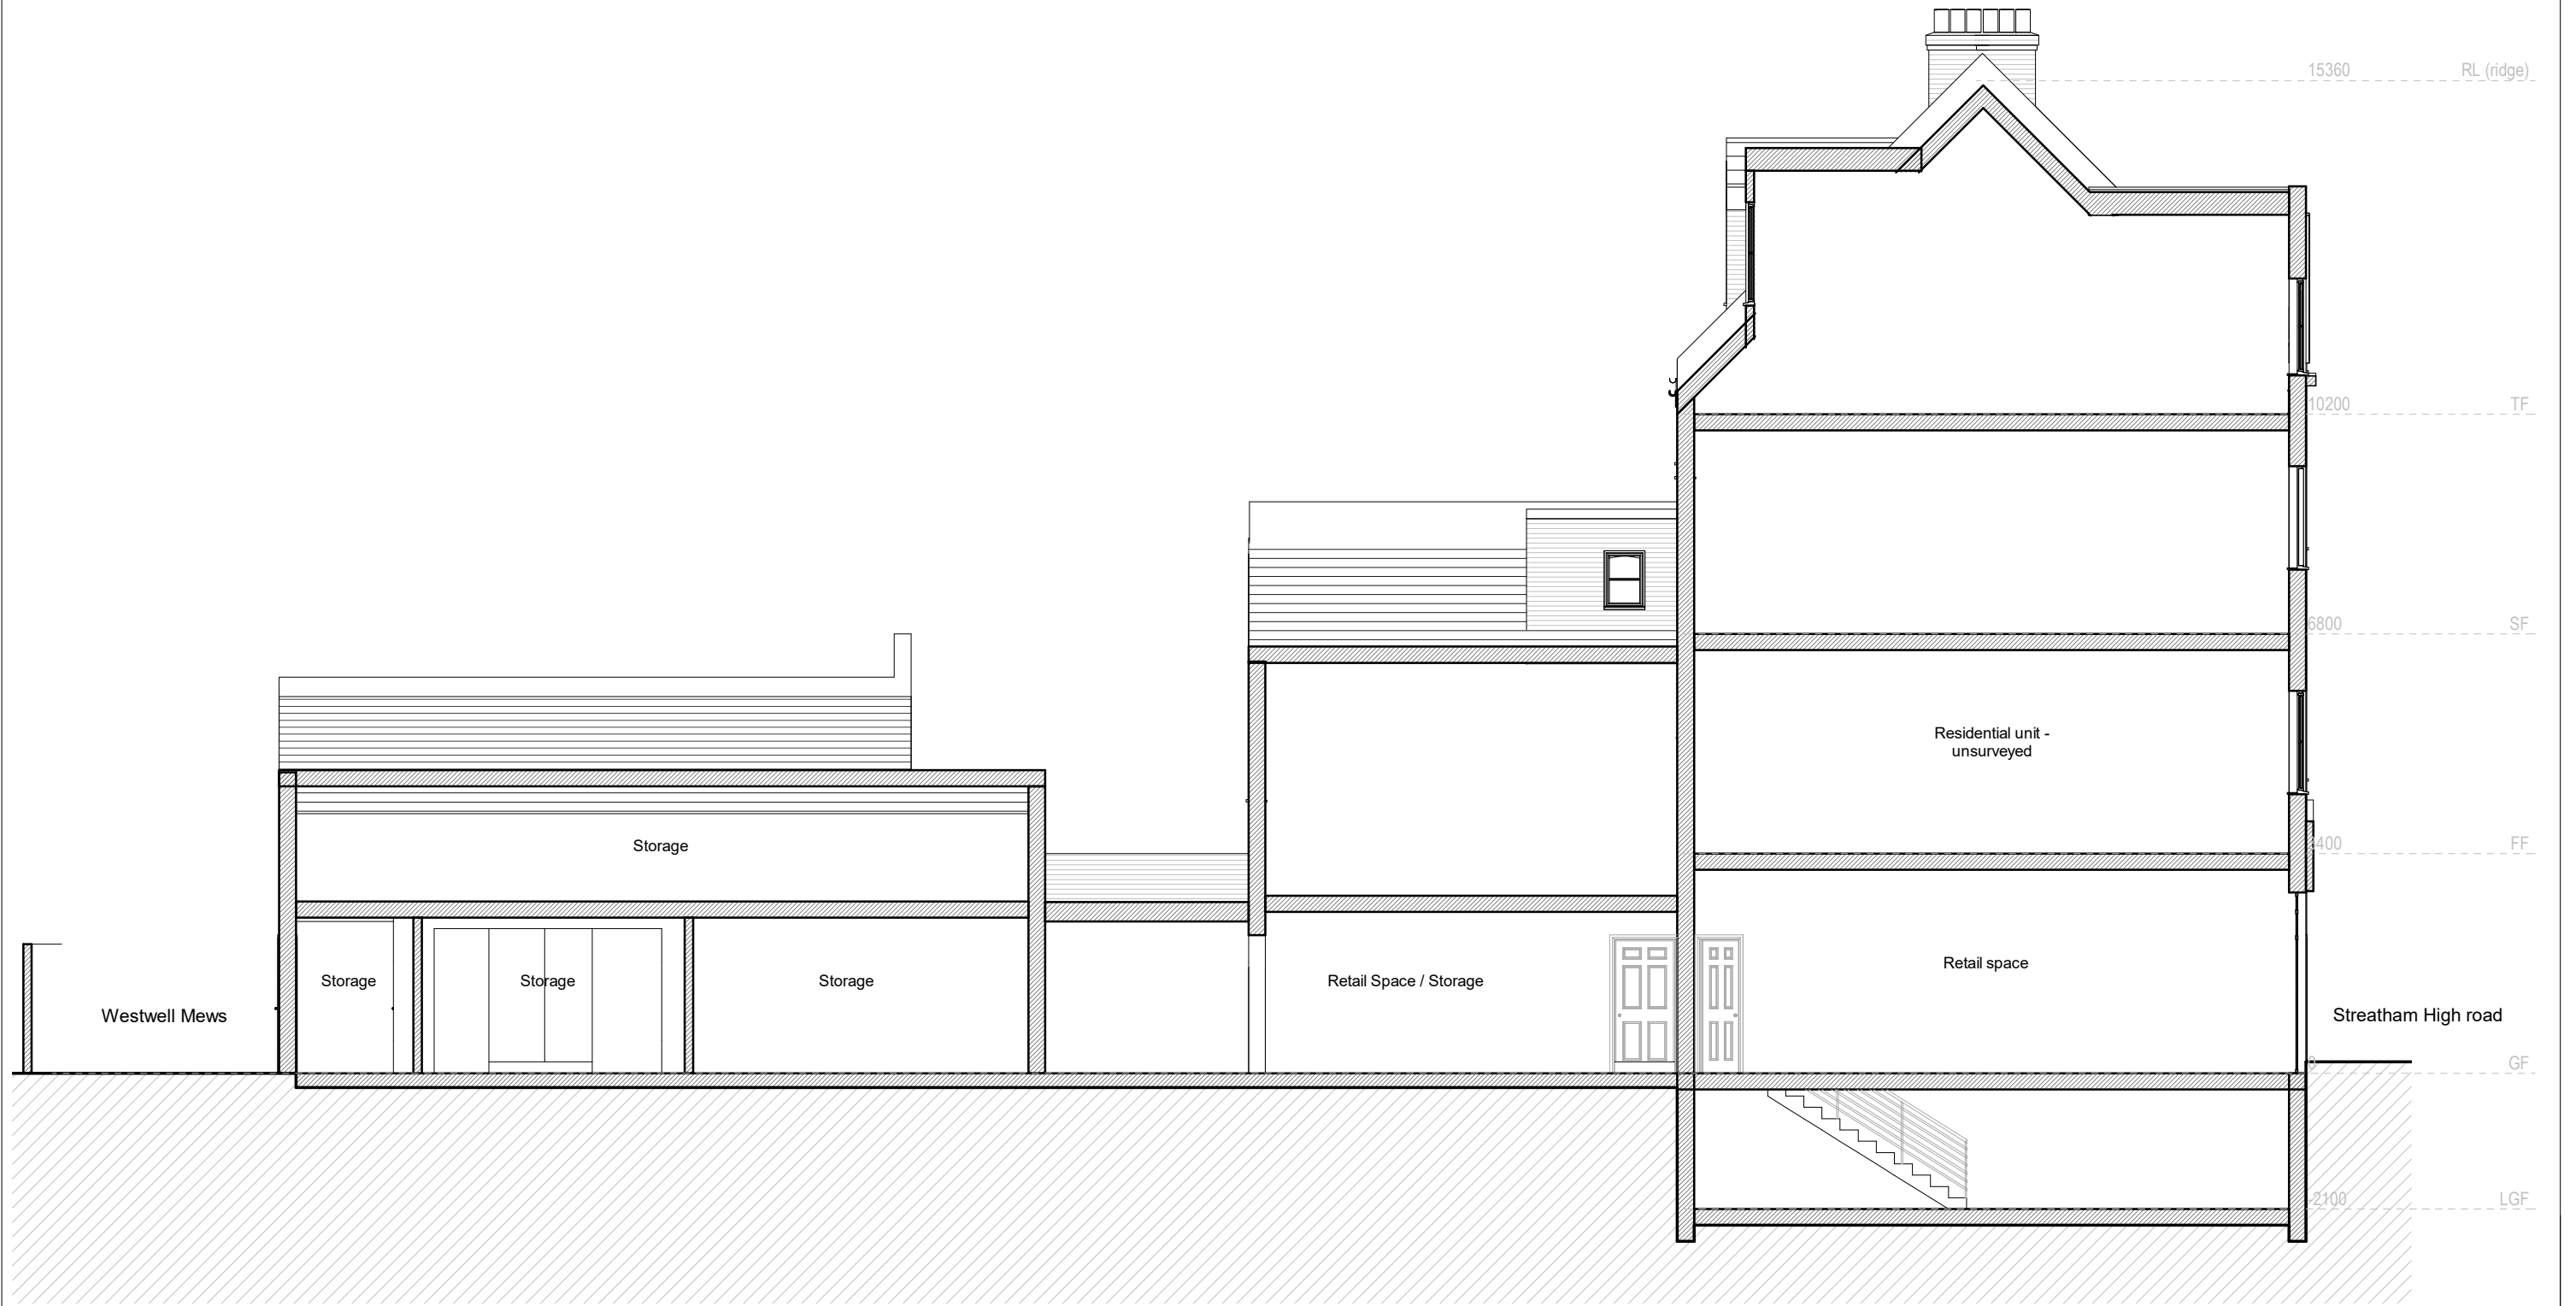

CLIENT <b>Mediworld Limited</b>	LEAD DESIGNER <b>Samael Coco (Architect, ARB)</b>	DRAWING NO. <b>EX 09</b>	REVISION <b>A</b>	© Copyright 2024 <ul style="list-style-type: none"> <li>All dimensions in mm unless noted otherwise.</li> <li>All dimensions and levels to be checked on site. Their accuracy cannot be guaranteed and therefore cannot be used for fabrication, manufacture or construction.</li> <li>Contractor to verify and to be responsible for all requirements and restrictions due to local rules. Contractor to report if there is any discrepancy in the drawings in time to specify alternatives.</li> <li>This drawing is to be read together with all other relevant drawings.</li> <li>Do not scale from this drawing.</li> </ul>	
PROJECT ADDRESS <b>442-446 Streatham High road</b>	DRAWING TITLE: <b>Existing Long Section (No. 444)</b>	SCALE <b>1 : 100</b>	SIZE <b>A3</b>		
DRAWING PORPOUSE: <b>For planning</b>	DRAWING STATUS: <b>Existing Drawings</b>	PROJECT <b>442-446</b>	ISSUED <b>21/12/2024</b>		


50 mm 40 30 20 10 0 10 20 30 40 50 mm


S/ 1:50

S/ 1:100

# Existing Long Section (No. 446)

**EX 10**

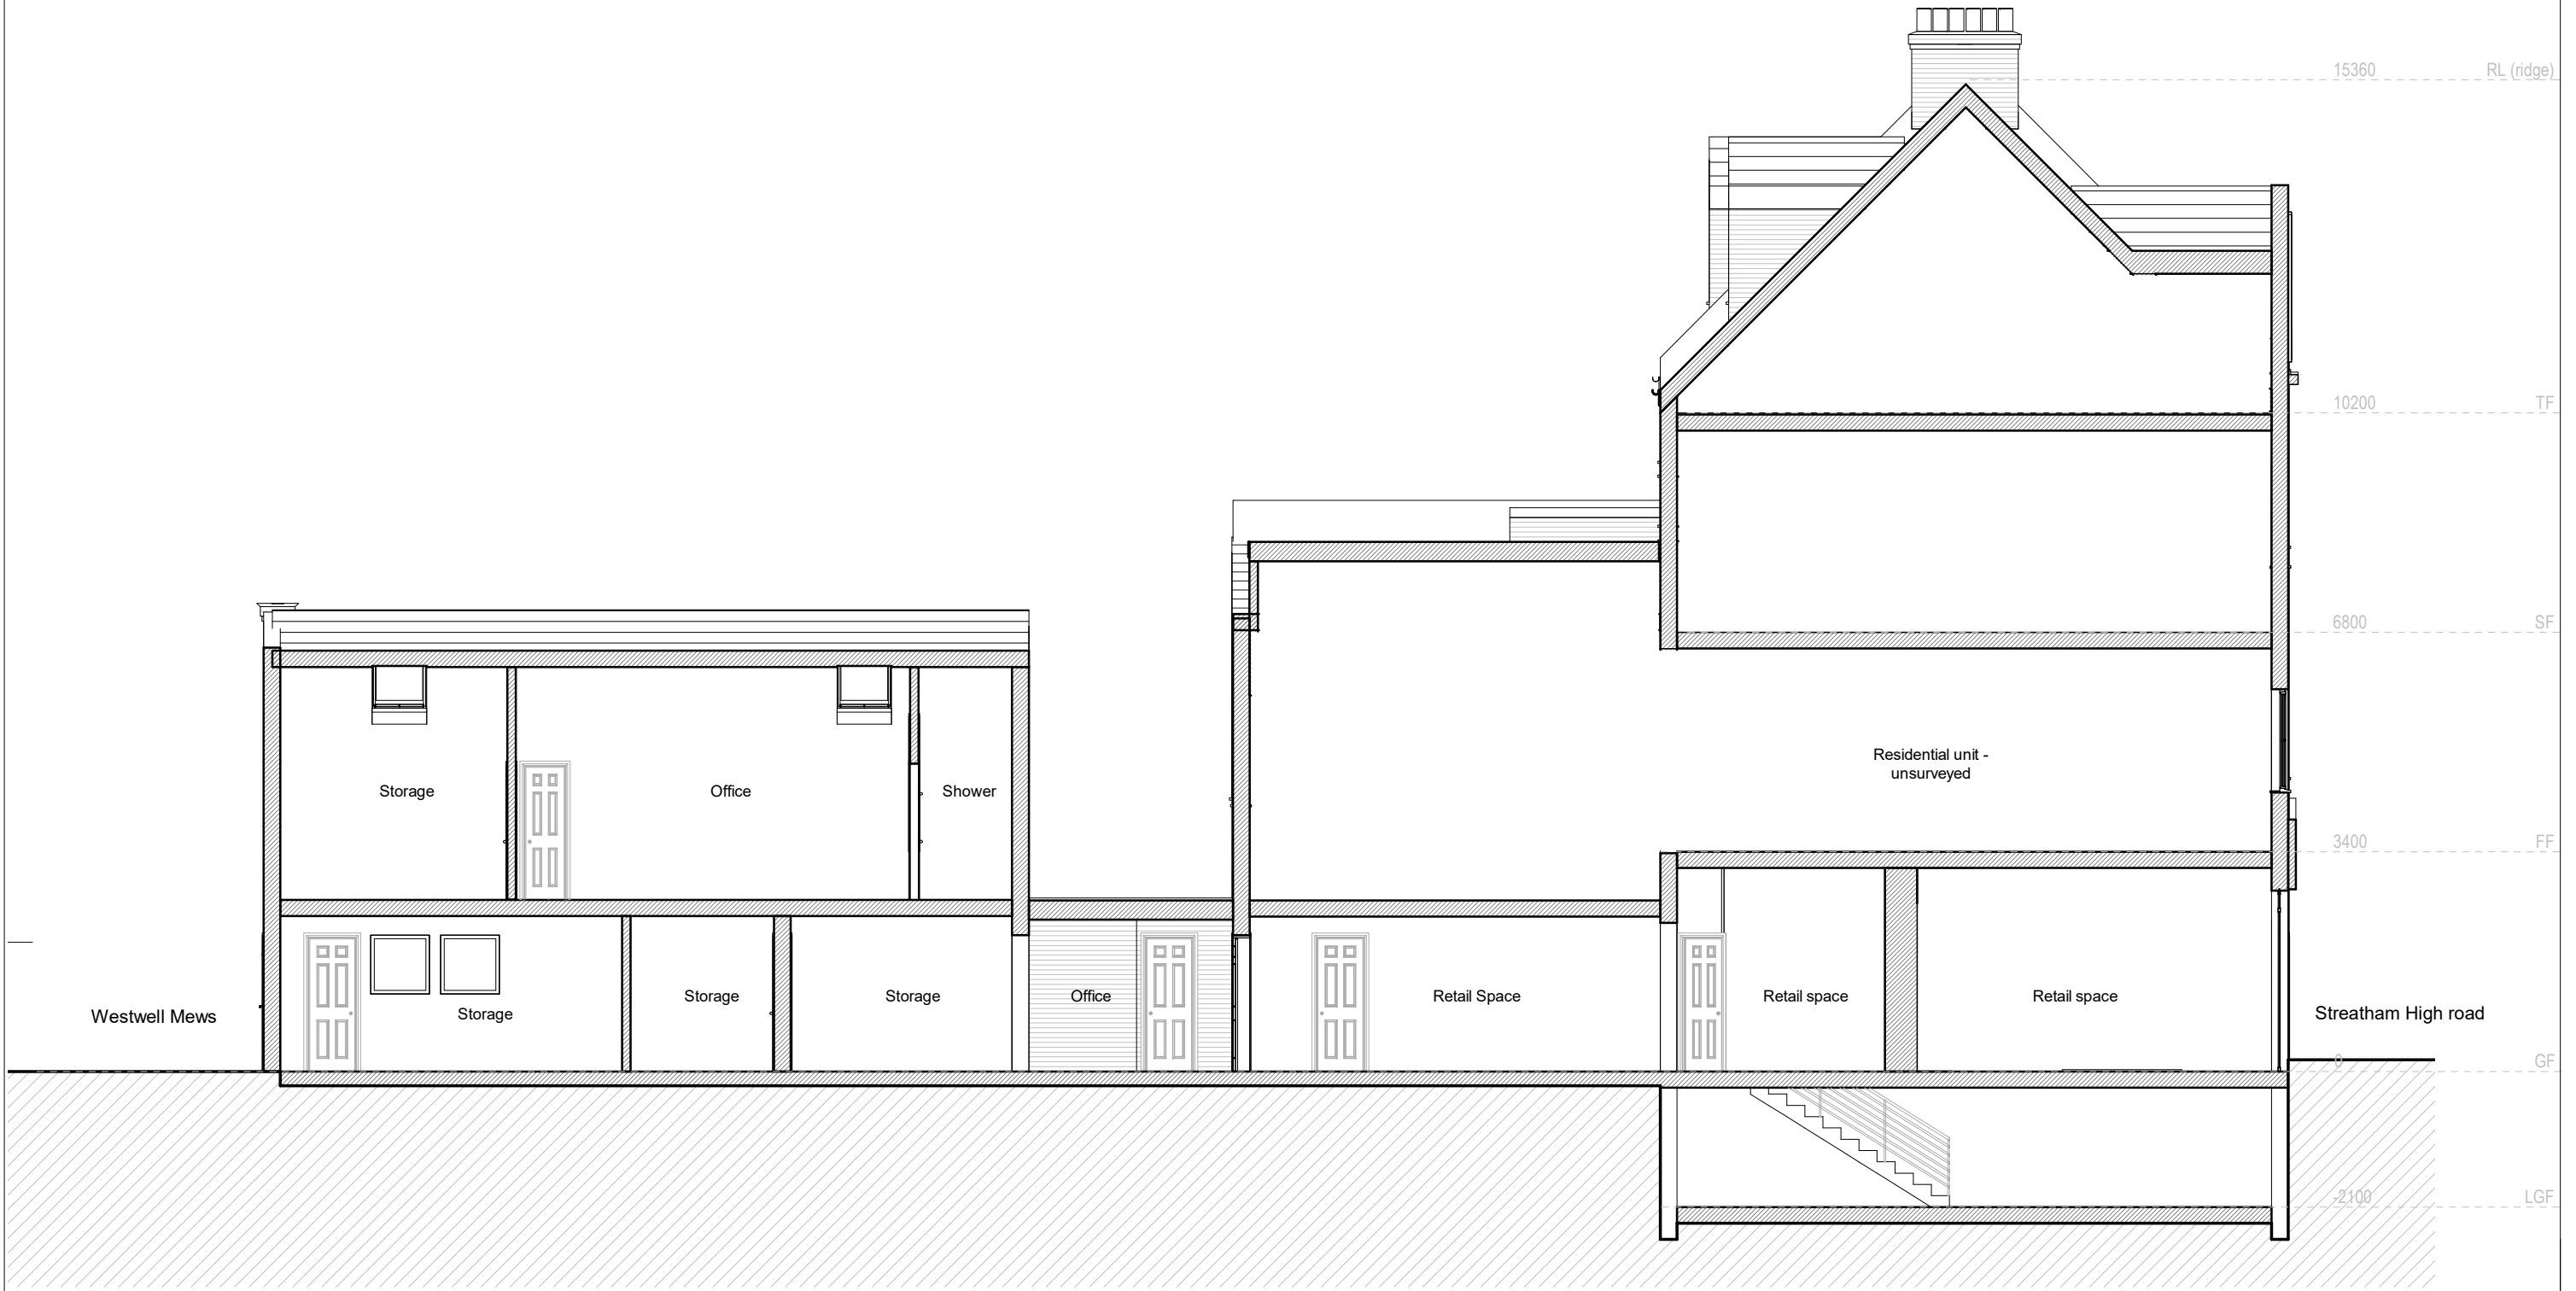

CLIENT <b>Mediworld Limited</b>	LEAD DESIGNER <b>Samael Coco (Architect, ARB)</b>	DRAWING NO. <b>EX 10</b>	REVISION <b>A</b>	© Copyright 2024 <ul style="list-style-type: none"> <li>All dimensions in mm unless noted otherwise.</li> <li>All dimensions and levels to be checked on site. Their accuracy cannot be guaranteed and therefore cannot be used for fabrication, manufacture or construction.</li> <li>Contractor to verify and to be responsible for all requirements and restrictions due to local rules. Contractor to report if there is any discrepancy in the drawings in time to specify alternatives.</li> <li>This drawing is to be read together with all other relevant drawings.</li> <li>Do not scale from this drawing.</li> </ul>	
PROJECT ADDRESS <b>442-446 Streatham High road</b>	DRAWING TITLE: <b>Existing Long Section (No. 446)</b>	SCALE <b>1 : 100</b>	SIZE <b>A3</b>		
DRAWING PORPOUSE: <b>For planning</b>	DRAWING STATUS: <b>Existing Drawings</b>	PROJECT <b>442-446</b>	ISSUED <b>21/12/2024</b>		