





All dimensions are to be checked on site.
 All dimensions are in millimetres.
 All Discrepancies are to be reported to the architect immediately.
 Drawings marked "planning" or "design" are not to be used for construction purposes.
 Drawing is to be read with the schedule of work / specification if applicable
 This drawing is Copyright of J7 Architecture Ltd.

 

EXISTING BLOCK PLAN
 SCALE 1:250

 


REVISION DESCRIPTION		REV	DATE	BY
1 architects lse 1st Architects lse, Studio 1, 128 Robinson Rd, London, SW17 9DR T:0208 767 1811 E:london@1starchitects.com www.london.1starchitects.com				
CLIENT C. HAGGERTY		SCALE 1:250		
PROJECT LAND REAR OF 135 TO 145 FISHPONDS ROAD SW17 7LL		DATE 31/10/24		
DRAWING TITLE EXISTING BLOCK PLAN		BY JS		
		JOB No. 24-610		
STATUS PLANNING		DWG No. EX02		

All dimensions are to be checked on site.
All dimensions are in millimetres.
All Discrepancies are to be reported to the architect immediately.
Drawings marked "planning" or "design" are not to be used for construction purposes.
Drawing is to be read with the schedule of work / specification if applicable
This drawing is Copyright of J7 Architecture Ltd.



PHOTOGRAPHS FROM S.E SITE BOUNDARY LOOKING S.E

REVISION DESCRIPTION		REV	DATE	BY
 architects lse 1st Architects lse, Studio 1, 128 Robinson Rd, London, SW17 9DR T:0208 767 1311 E:london@1starchitects.com www.london.1starchitects.com				
CLIENT C. HAGGERTY		SCALE NTS		
PROJECT LAND REAR OF 135 TO 145 FISHPONDS ROAD SW17 7LL		DATE 31/10/2024		
DRAWING TITLE SITE PHOTOGRAPHS 2		BY JS		
		JOB No. 24-610		
STATUS PLANNING		DWG No. EX03		

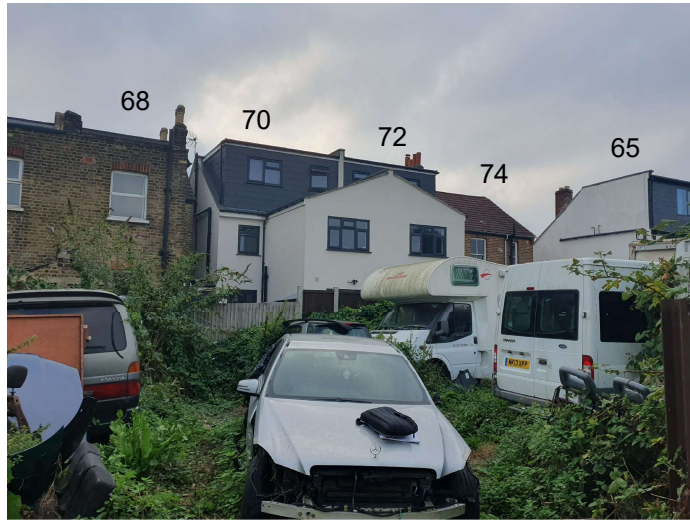

All dimensions are to be checked on site.
All dimensions are in millimetres.
All Discrepancies are to be reported to the architect immediately.
Drawings marked "planning" or "design" are not to be used for construction purposes.
Drawing is to be read with the schedule of work / specification if applicable
This drawing is Copyright of J7 Architecture Ltd.

PHOTOGRAPHS TOWARDS S.E SITE BOUNDARY



PHOTO TO N.E ALONG REAR ACCESSWAY

PHOTO TO N.E ALONG REAR ACCESSWAY

PHOTO TO S.W ALONG REAR ACCESSWAY


PHOTO TO N.W (TO FISHPONDS ROAD ENTRANCE) ALONG REAR ACCESSWAY



PHOTO TO N.E FROM REAR ACCESSWAY

PHOTO TO S.E FROM REAR ACCESSWAY


REVISION DESCRIPTION	REV	DATE	BY
1			
architects lse 1st Architects lse, Studio 1, 128 Robinson Rd, London, SW17 9DR T:0208 767 1311 E:london@1starchitects.com www.london.1starchitects.com			
CLIENT C. HAGGERTY	SCALE 1:100		
PROJECT LAND REAR OF 135 TO 145 FISHPONDS ROAD SW17 7LL	DATE 31/10/24		
DRAWING TITLE SITE PHOTOGRAPHS 3	BY JS		
	JOB No. 24-610		
STATUS PLANNING	DWG No. EX04		

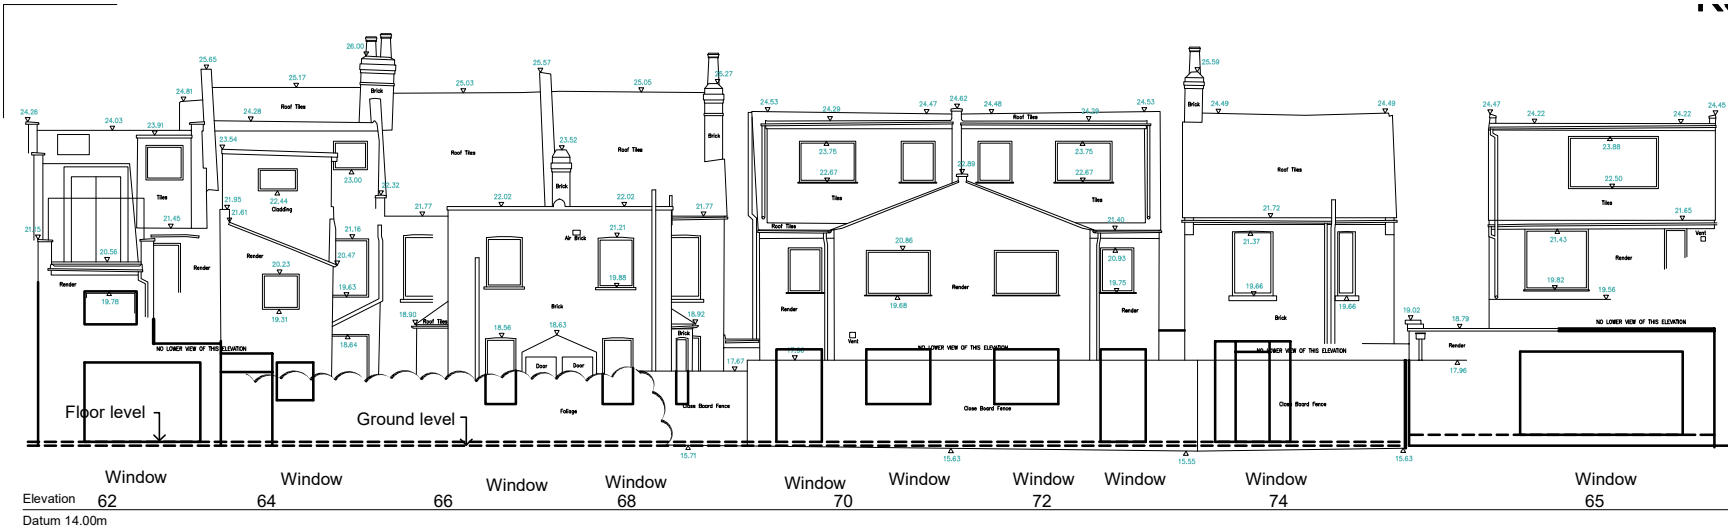


REAR ELEVATIONS OF HEReward ROAD PROPERTIES



EXISTING SITE PLAN
SCALE 1:200

 

SCALE BAR - SCALE 1:200

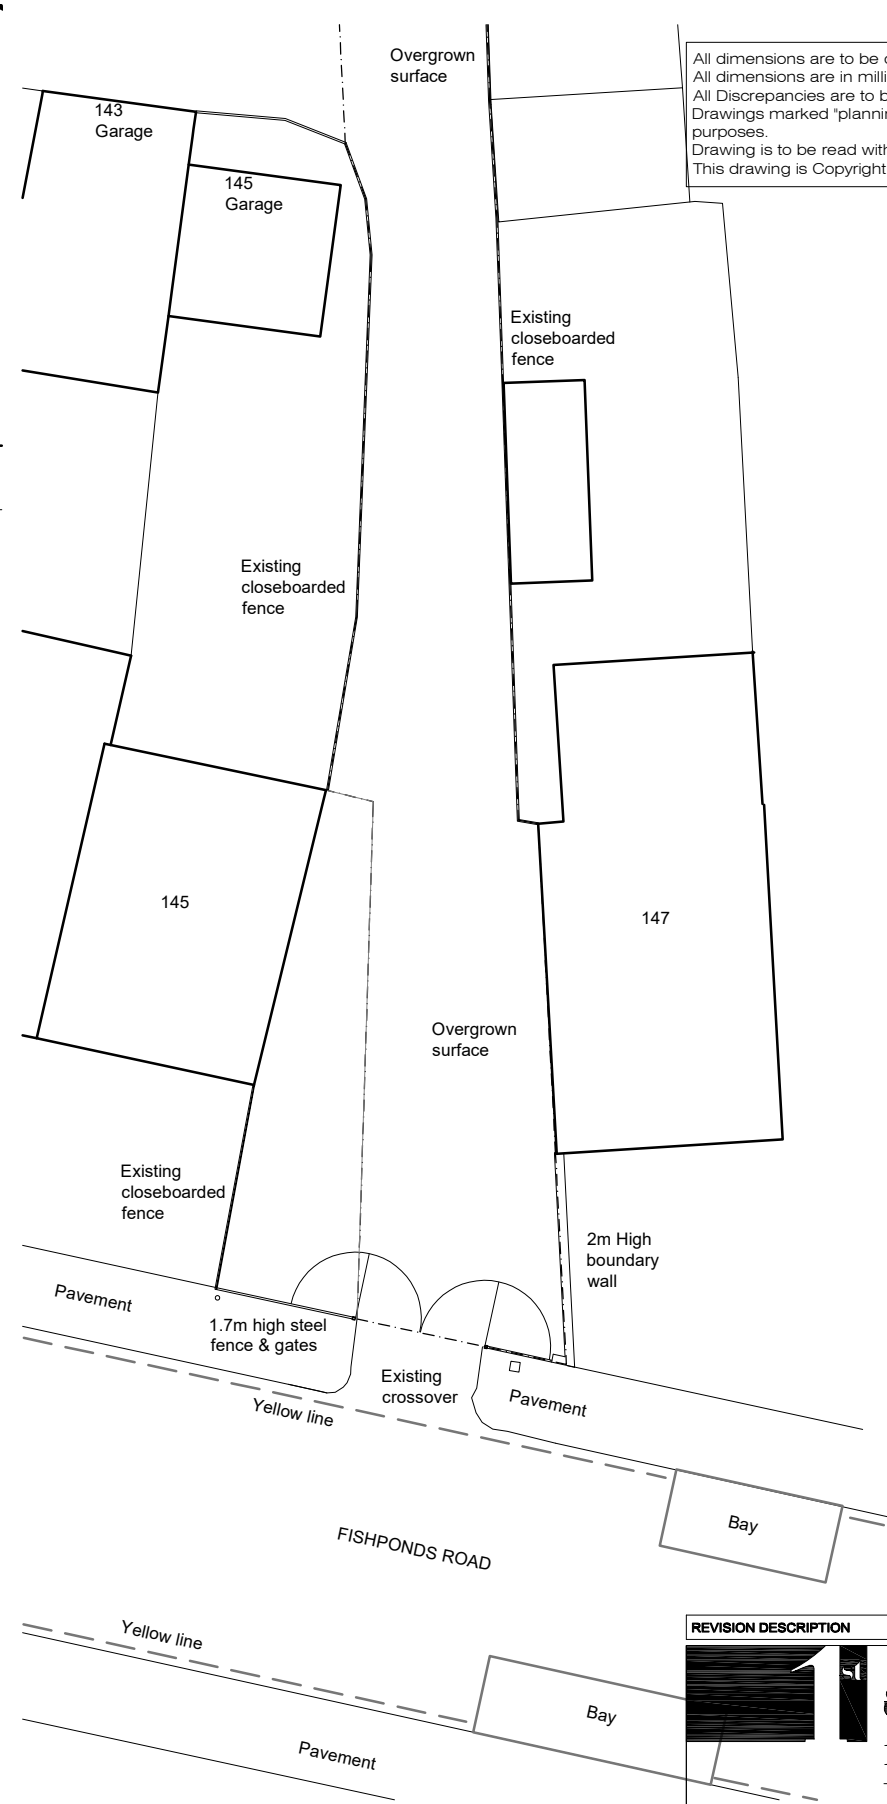

EXISTING SITE PLAN
(ACCESS DRIVE)
SCALE 1:200

REVISION DESCRIPTION		REV	DATE	BY
 1st architects lse				
1st Architects lse, Studio 1, 128 Robinson Rd, London, SW17 9DR T:0208 767 1311 E:london@1starchitects.com www.london.1starchitects.com				
CLIENT C. HAGGERTY			SCALE 1:200	
PROJECT LAND REAR OF 135 TO 145 FISHPONDS ROAD SW17 7LL			DATE 31/10/24	
DRAWING TITLE EXISTING SITE PLAN			BY JS	
STATUS PLANNING			JOB No. 24-610	
			DWG No. EX05	

