


ALL DIMENSIONS MUST BE CHECKED ON SITE. INFORM THE ARCHITECT OF ANY DISCREPANCIES PRIOR TO CONSTRUCTION.
INTERNAL LAYOUTS INDICATIVE



NOTES



SCALE :

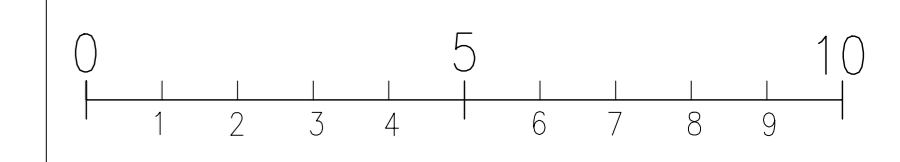

SITE BOUNDARY :

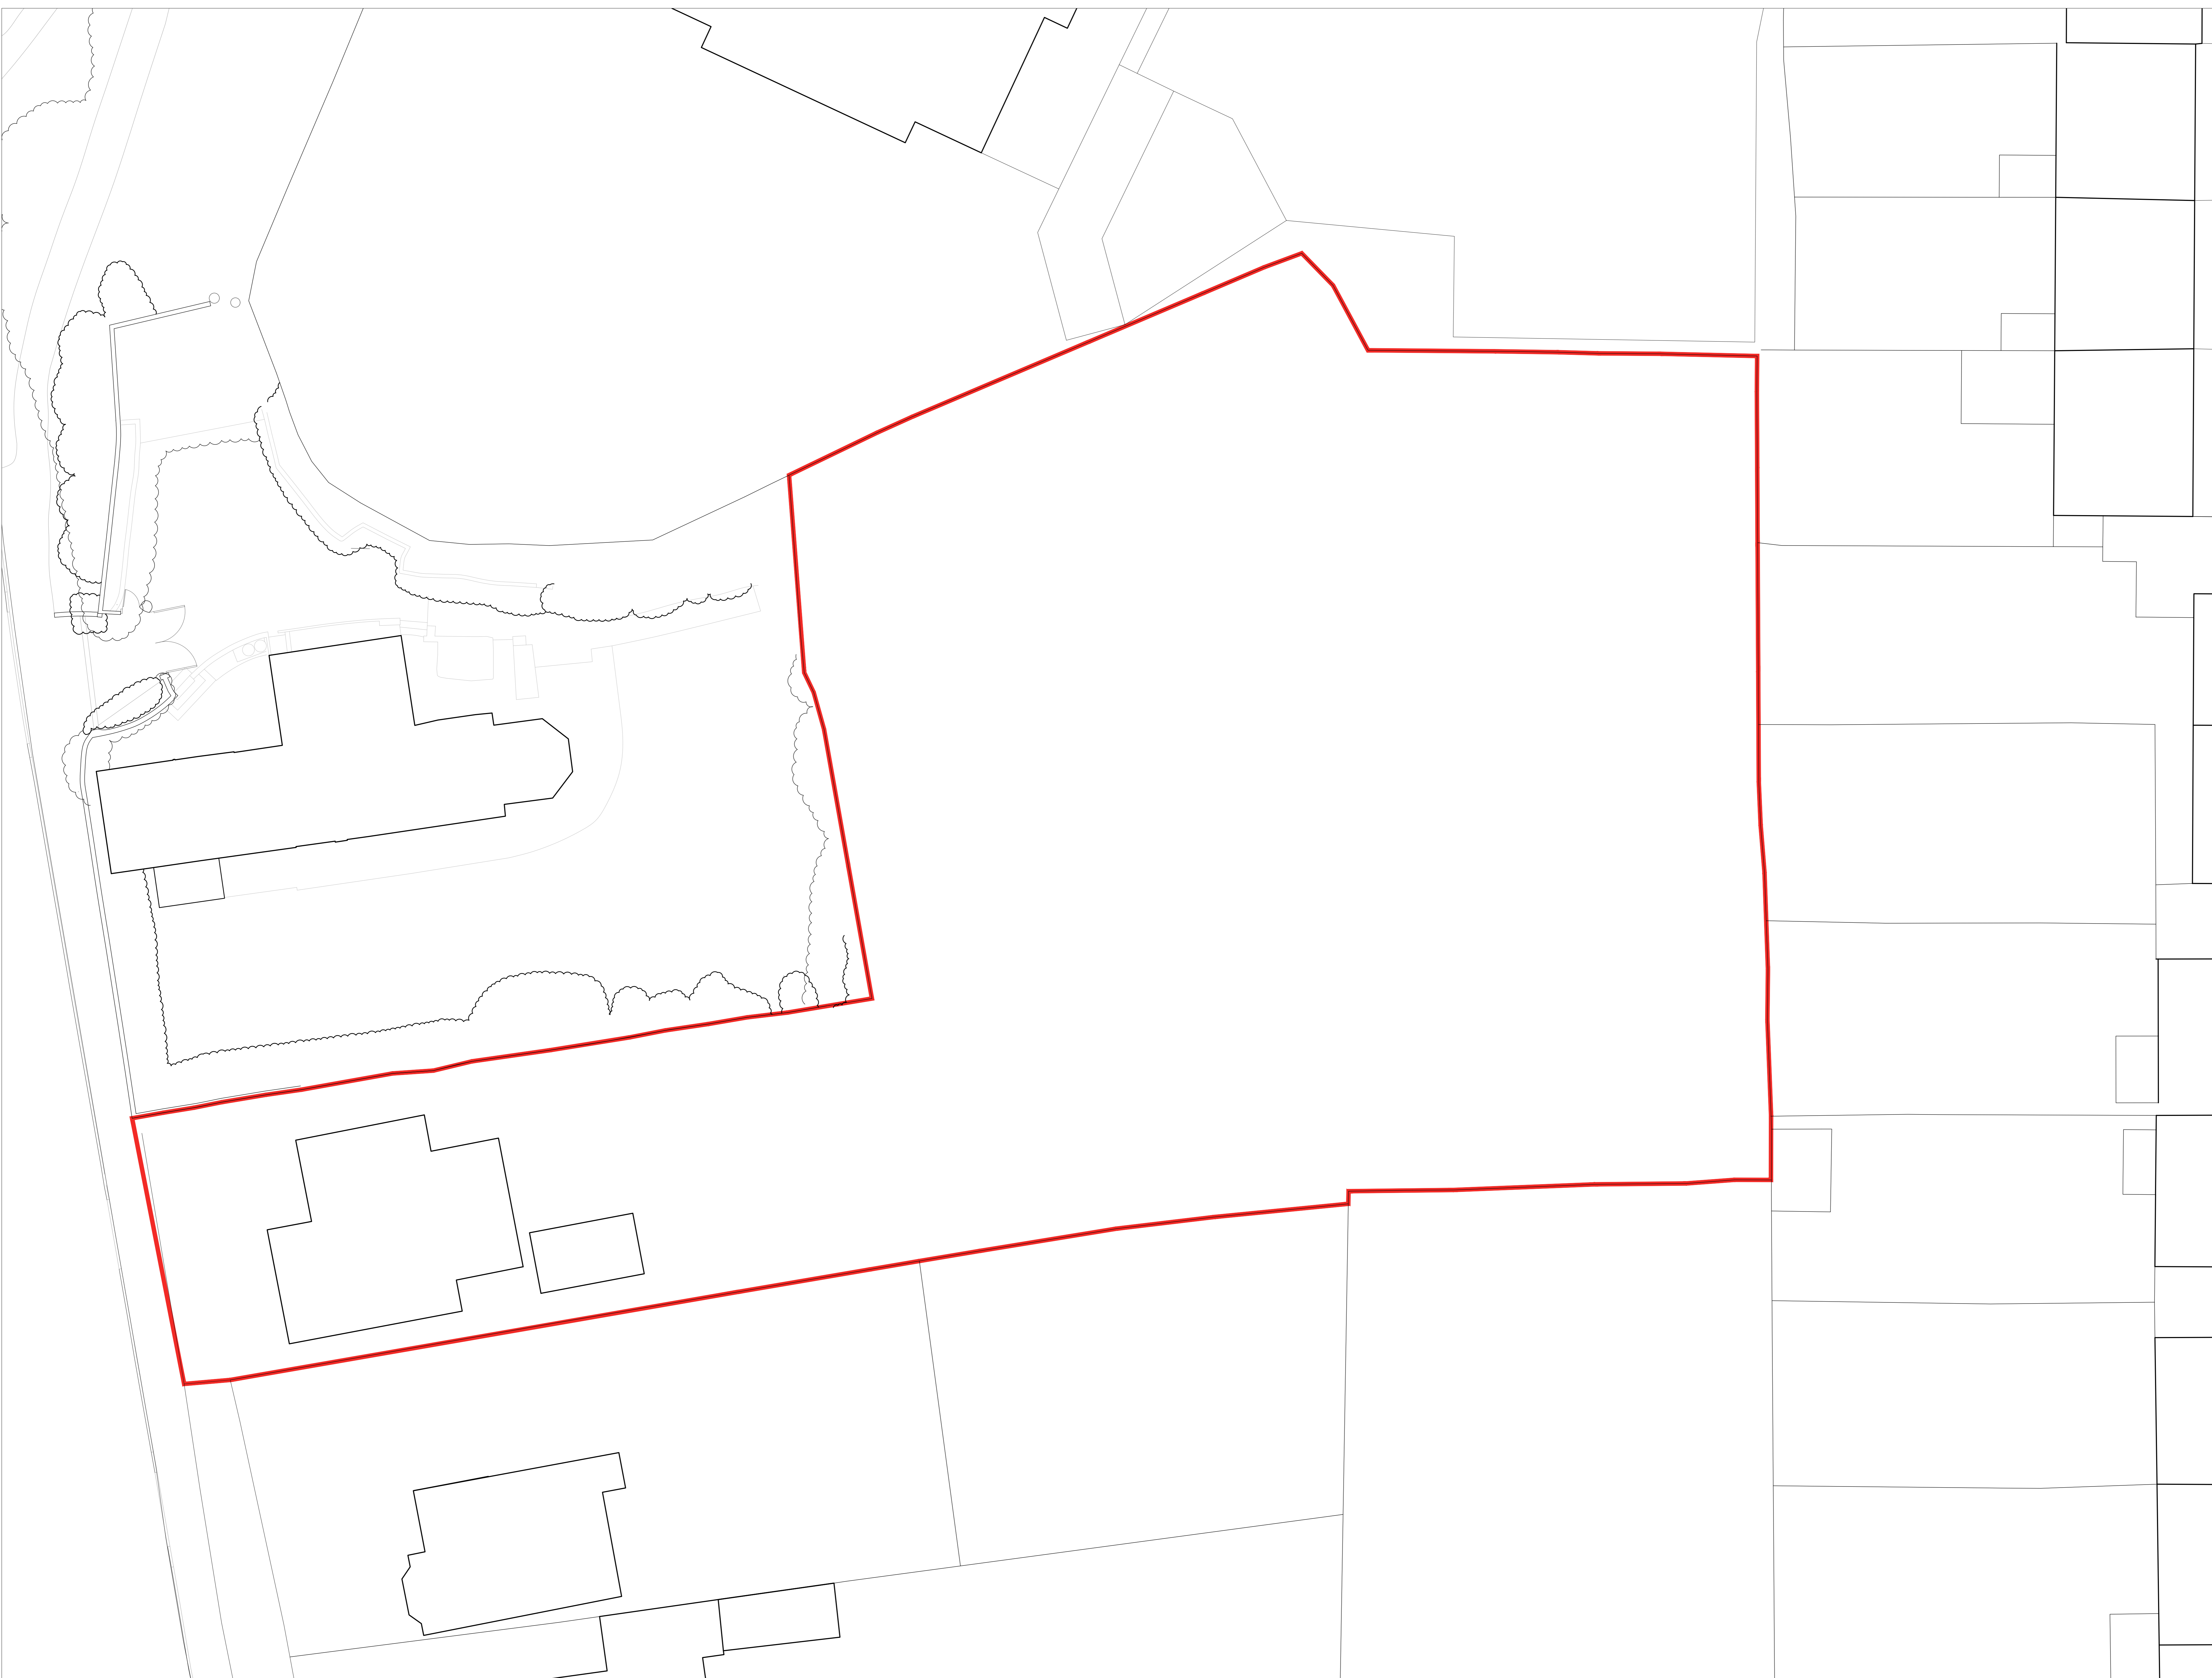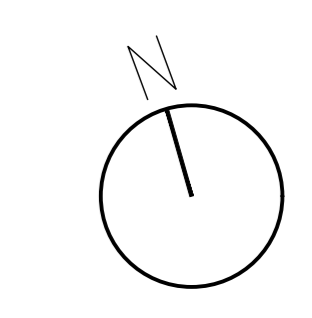

REV	DATE	DESCRIPTION	DRN
P02	20.09.24	DESIGN DEVELOPMENT	DC
P01	15.02.24	FIRST DRAFT	DC

**Gouldstone
and Co.**

CLIENT
LIVING DANISH
PROJECT
LONDON ROAD
CRAWLEY
DRAWING TITLE
EXISTING SITE PLAN

SCALE 1:1000 A0 A2 SHEET
STATUS
PLANNING
DRAWING NO
LR_P_060 P02
©2023 GOULDSTONE AND CO. all rights reserved