




SOUTHERN ELEVATION :



NORTHERN ELEVATION :

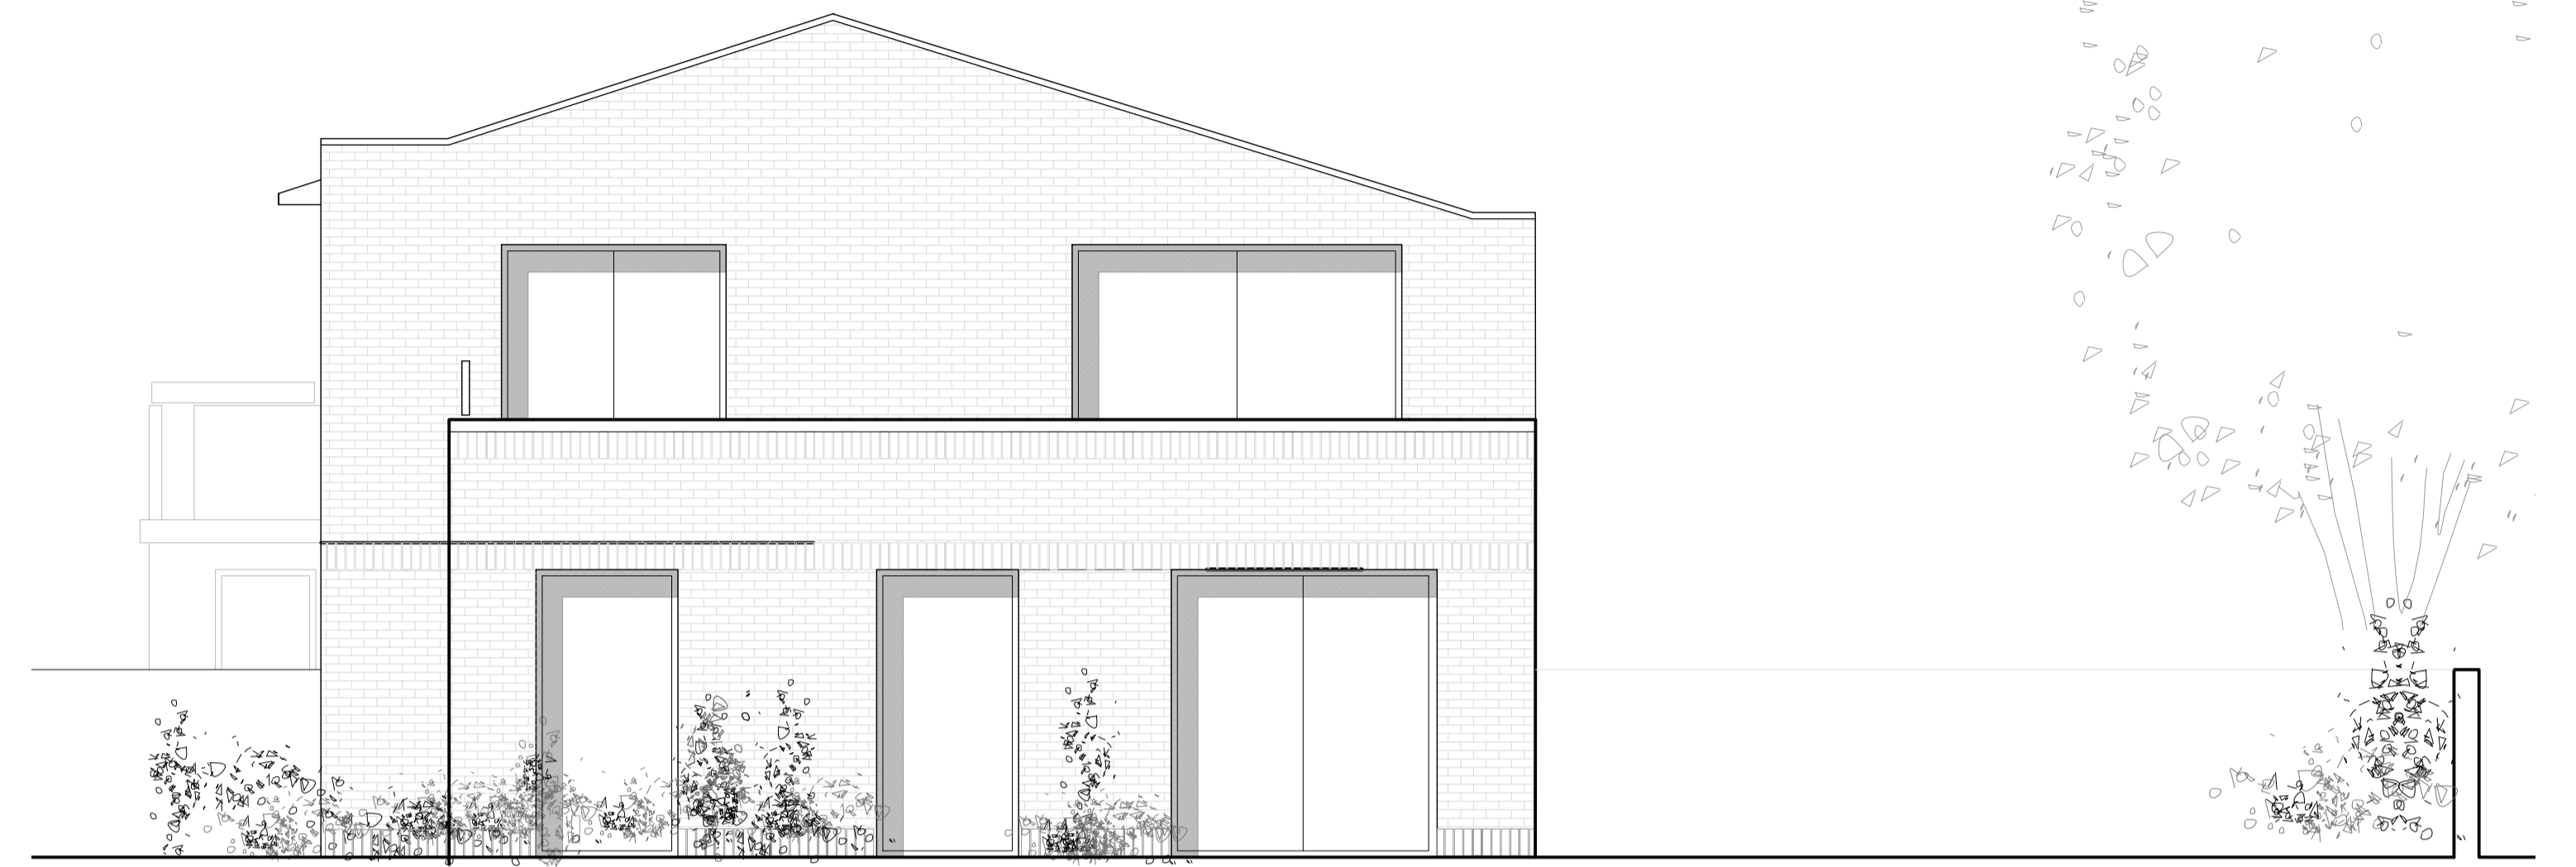

REAR ELEVATION :



KEY PLAN :

ALL DIMENSIONS MUST BE CHECKED ON SITE. INFORM THE ARCHITECT OF ANY DISCREPANCIES PRIOR TO CONSTRUCTION  
INTERNAL LAYOUTS INDICATIVE

NOTES

0 5 10 SCALE :

REV	DATE	DESCRIPTION	DRN
P01	15.11.24	PLANNING	DC
P02	30.06.25	PLANNING	DC
P03	16.10.25	FINAL COORDINATION	DC

Gouldstone  
and Co.

CLIENT  
LIVING DANISH  
PROJECT  
LONDON ROAD  
CRAWLEY

DRAWING TITLE  
PROPOSED WESTERN BLOCK  
FLANK AND REAR ELEVATIONS

SCALE 1:50@A1 SHEET

STATUS  
PLANNING

DRAWING NO  
LR\_P\_313 REV  
P03

©2023 GOULDSTONE AND CO. all rights reserved