


SOUTHERN ELEVATION :

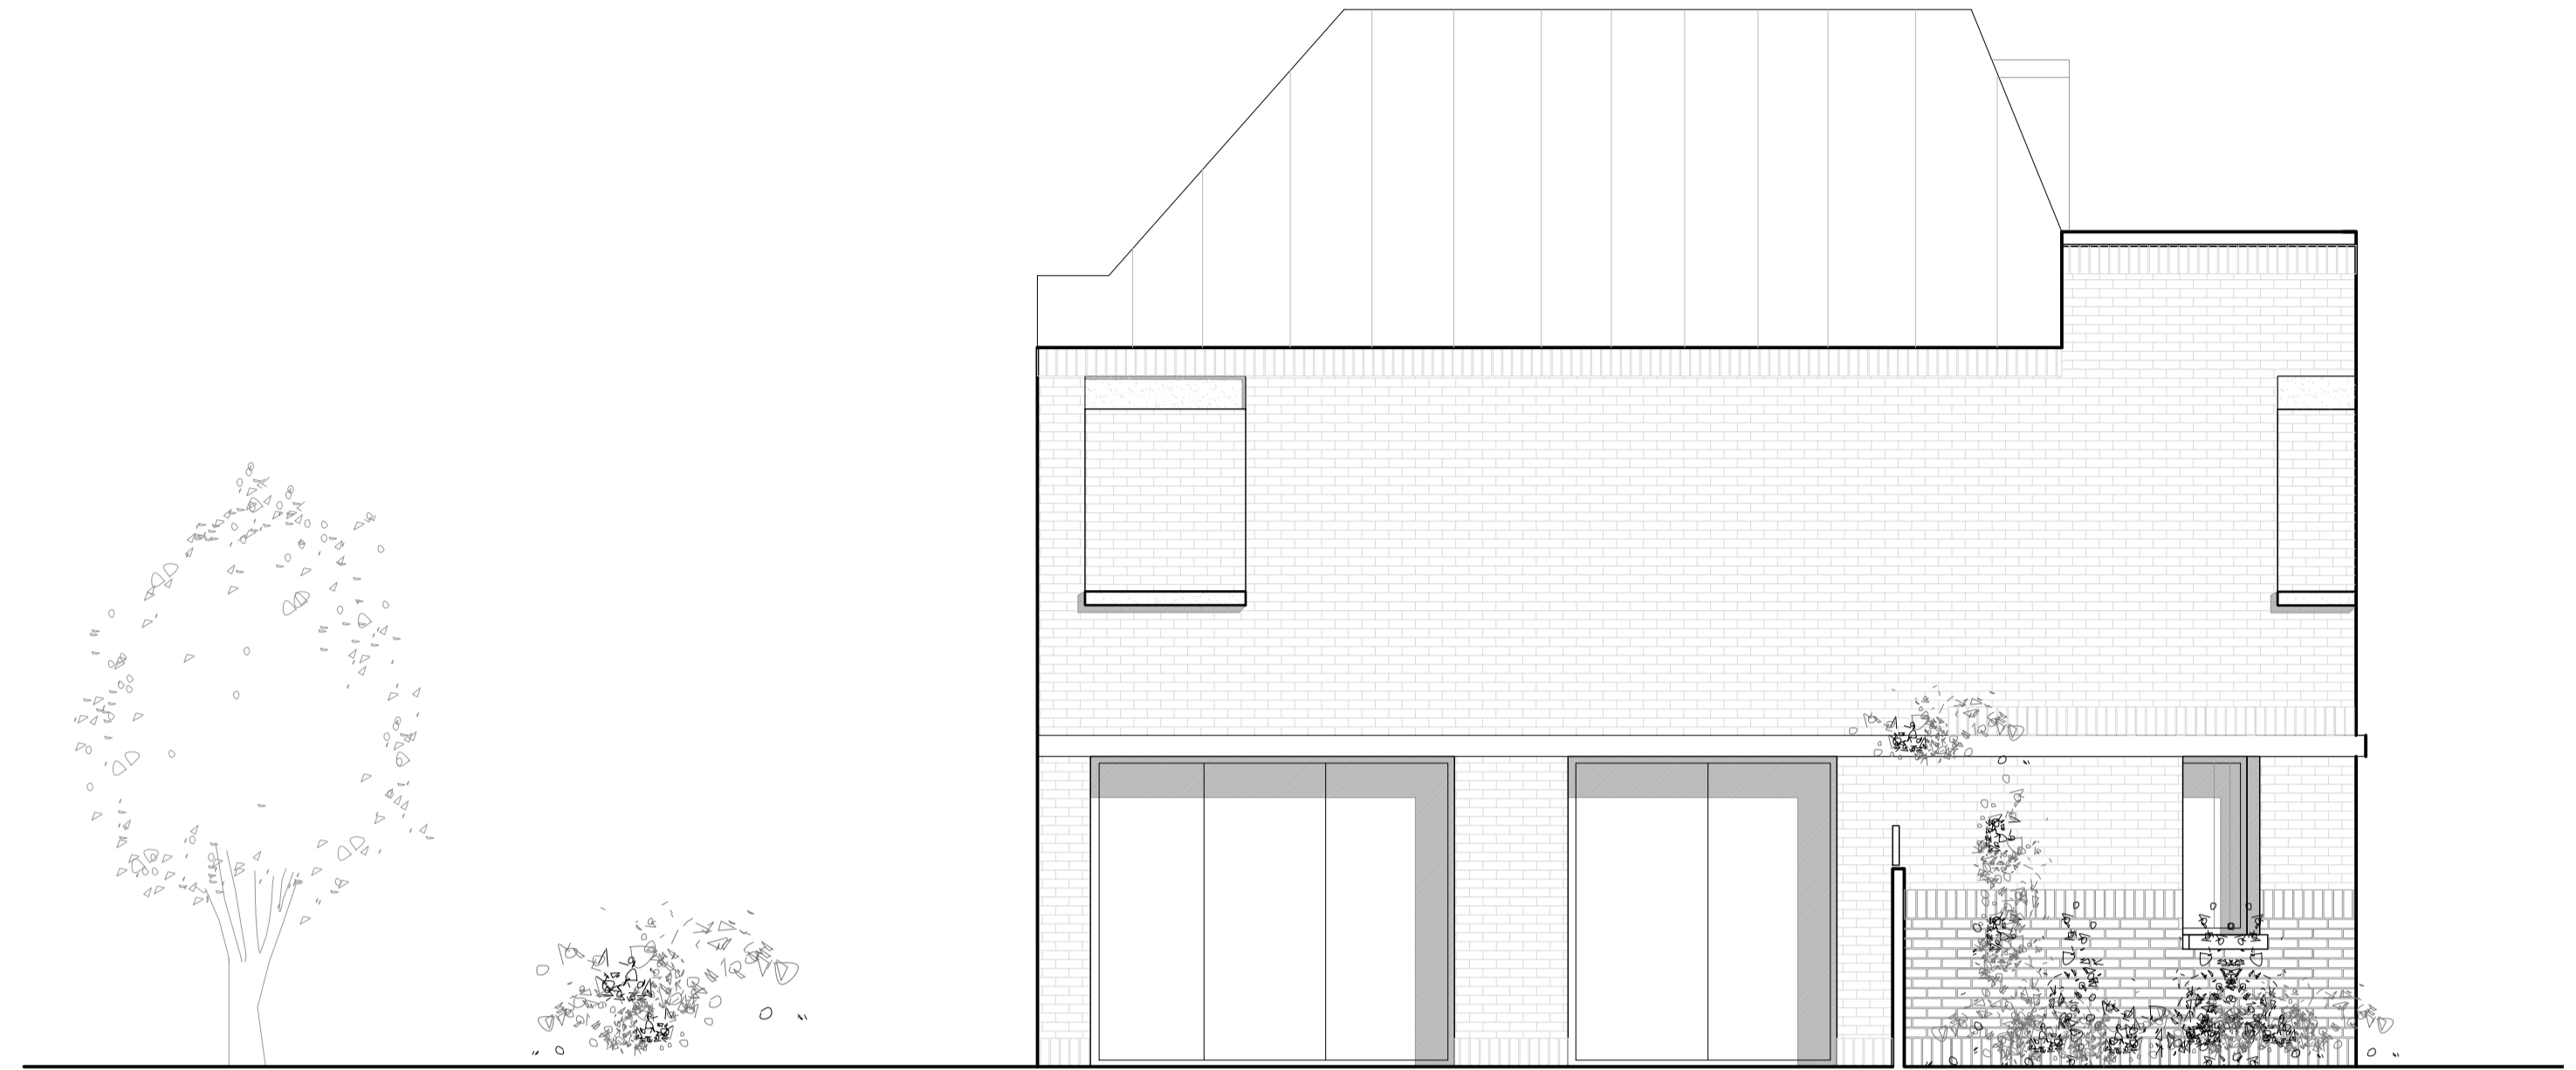

NORTHERN ELEVATION :



REAR ELEVATION :

ALL DIMENSIONS MUST BE CHECKED ON SITE. INFORM THE ARCHITECT OF ANY DISCREPANCIES PRIOR TO CONSTRUCTION
INTERNAL LAYOUTS INDICATIVE

NOTES



KEY PLAN :

REV	DATE	DESCRIPTION	DRN
P01	15.11.24	PLANNING	DG
P02	16.10.25	FINAL COORDINATION	DG
P03	21.11.25	REAR DORMERS REMOVED	DG

**Gouldstone
and Co.**

CLIENT
LIVING DANISH
PROJECT
LONDON ROAD
CRAWLEY

DRAWING TITLE
PROPOSED EASTERN BLOCK
FLANK AND REAR ELEVATIONS

SCALE 1:50@A1 SHEET

STATUS
PLANNING

DRAWING NO
LR_P_314 REV
P03

© 2023 GOULDSTONE AND CO. all rights reserved

0 5 10 SCALE :