



NORTHERN ELEVATION :




SOUTHERN ELEVATION :




REAR ELEVATION :

ALL DIMENSIONS MUST BE CHECKED ON SITE. INFORM THE ARCHITECT OF ANY DISCREPANCIES PRIOR TO CONSTRUCTION. INTERNAL LAYOUTS INDICATIVE.

NOTES

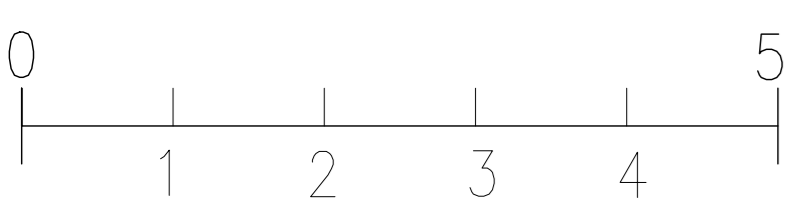

SCALE :

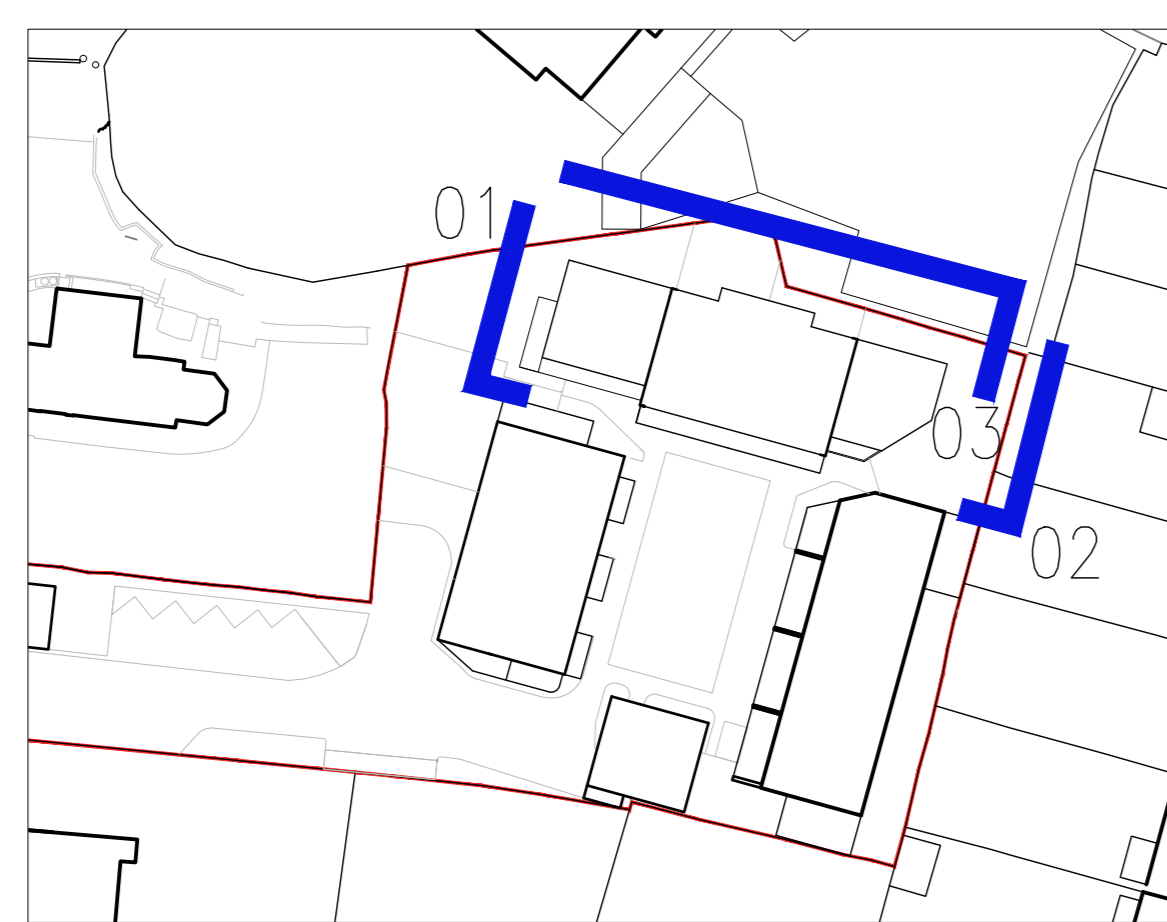

KEY PLAN :

REV	DATE	DESCRIPTION	DRN
P01	15.11.24	FIRST DRAFT	DC

**Gouldstone
and Co.**

CLIENT
LIVING DANISH
PROJECT
LONDON ROAD
CRAWLEY
DRAWING TITLE
NORTHERN BUILDING
FLANK AND REAR ELEVATIONS

SCALE 1:50000 AD SHEET

STATUS
PLANNING

DRAWING NO. LR_P_315 REV. P01

©2023 GOULDSTONE AND CO. all rights reserved