




WESTERN ELEVATION :



EASTERN ELEVATION :

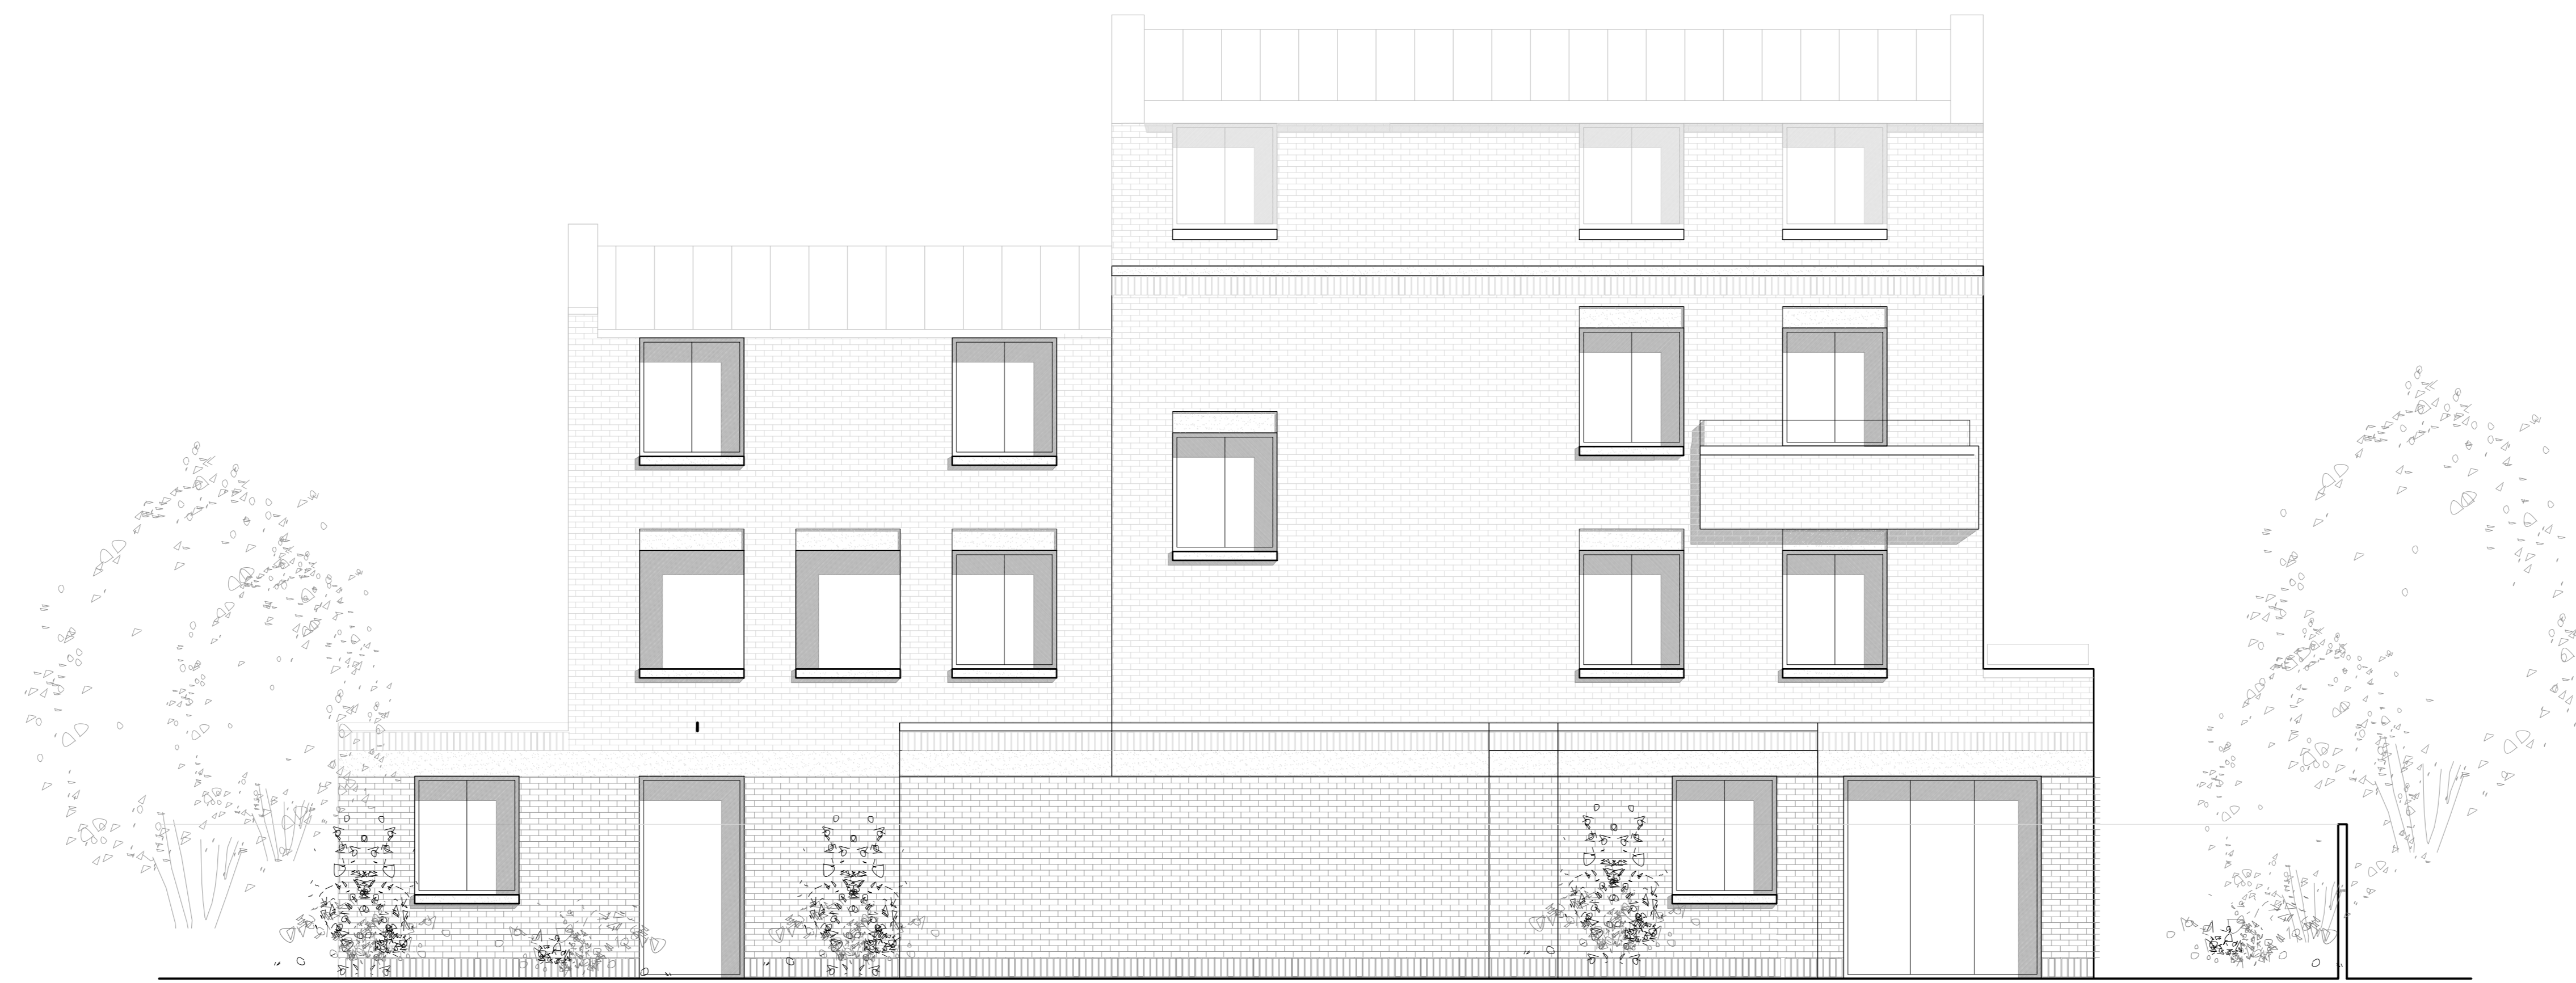


REAR ELEVATION :

ALL DIMENSIONS MUST BE CHECKED ON SITE. INFORM THE ARCHITECT OF ANY DISCREPANCIES PRIOR TO CONSTRUCTION. INTERNAL LAYOUTS INDICATIVE.

NOTES



KEY PLAN :

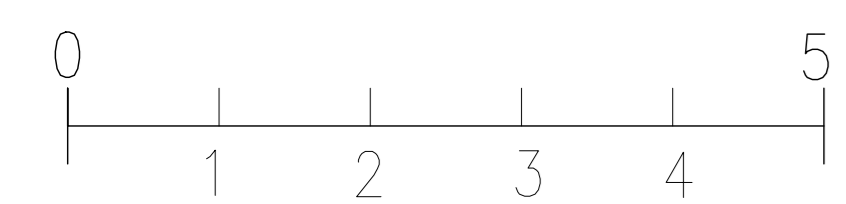

SCALE :

REV	DATE	DESCRIPTION	DRN
P01	15.11.24	FIRST DRAFT	DC
P02	30.05.25	FIRST DRAFT	DC
P03	16.10.25	FINAL COORDINATION	DC
P04	05.03.26	FINAL COORDINATION	DC

**Gouldstone
and Co.**

CLIENT
LIVING DANISH
PROJECT
LONDON ROAD
CRAWLEY
DRAWING TITLE
NORTHERN BUILDING
FLANK AND REAR ELEVATIONS

SCALE 1:50000 AD SHEET

STATUS
PLANNING

DRAWING NO
LR_P_315 REV
P04

©2023 GOULDSTONE AND CO. all rights reserved