


SOUTHERN ELEVATION :

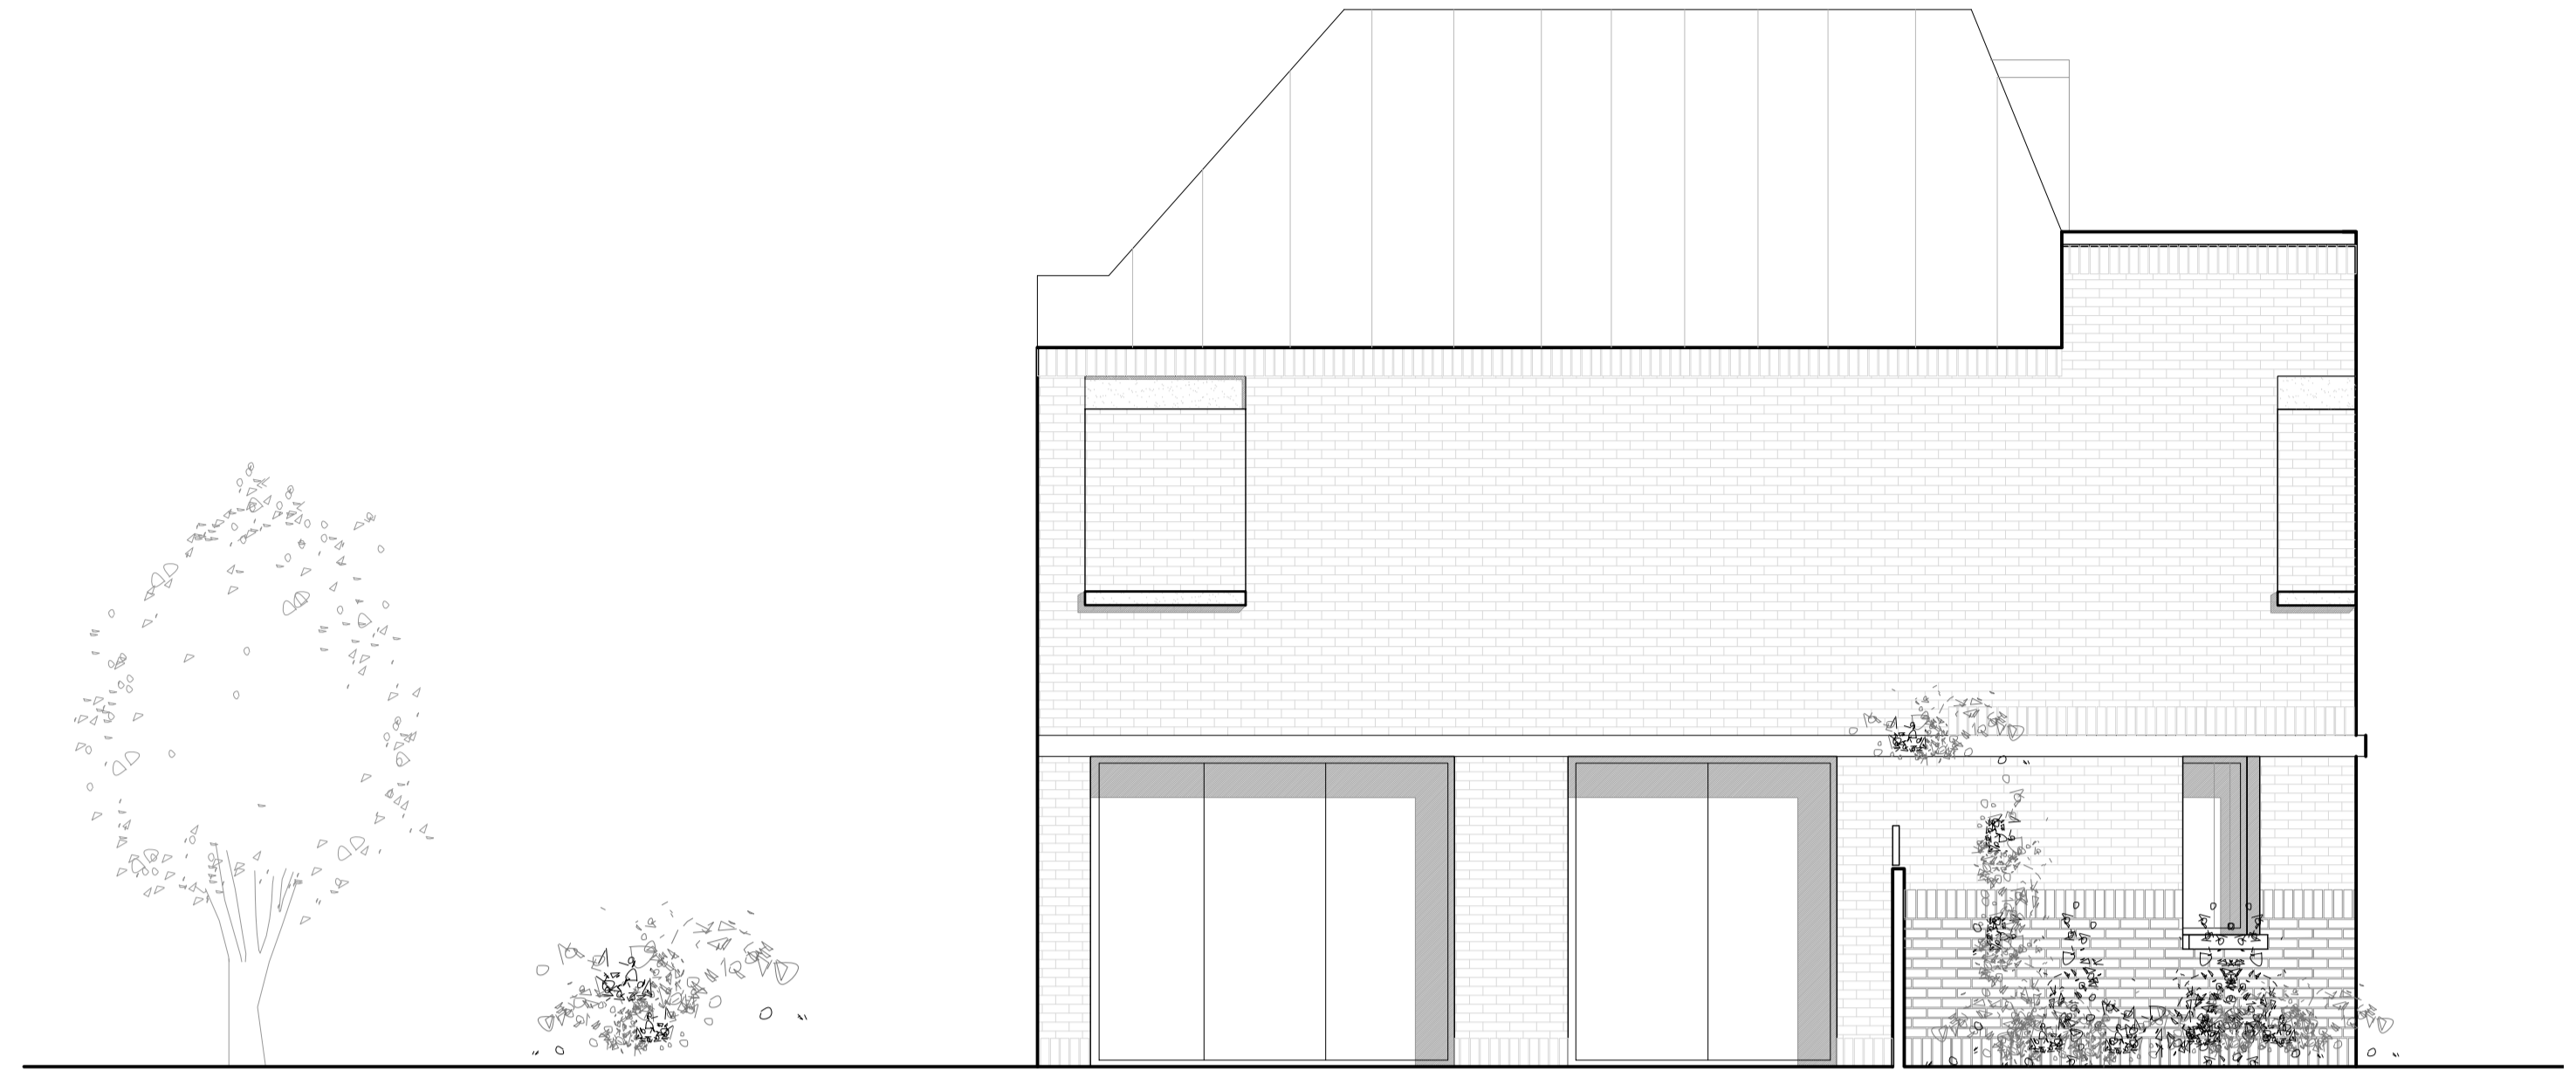

NORTHERN ELEVATION :



REAR ELEVATION :

ALL DIMENSIONS MUST BE CHECKED ON SITE. INFORM THE ARCHITECT OF ANY DISCREPANCIES PRIOR TO CONSTRUCTION
INTERNAL LAYOUTS INDICATIVE

NOTES



KEY PLAN :

REV	DATE	DESCRIPTION	DRN
P01	15.11.24	PLANNING	DG
P02	16.10.25	FINAL COORDINATION	DG
P03	21.11.25	REAR DORMERS REMOVED	DG

Gouldstone
and Co.

CLIENT
LIVING DANISH
PROJECT
LONDON ROAD
CRAWLEY

DRAWING TITLE
PROPOSED EASTERN BLOCK
FLANK AND REAR ELEVATIONS

SCALE 1:50@A1 SHEET

STATUS
PLANNING

DRAWING NO
LR_P_314

REV
P03

© 2023 GOULDSTONE AND CO. all rights reserved

0 5 10 SCALE :