

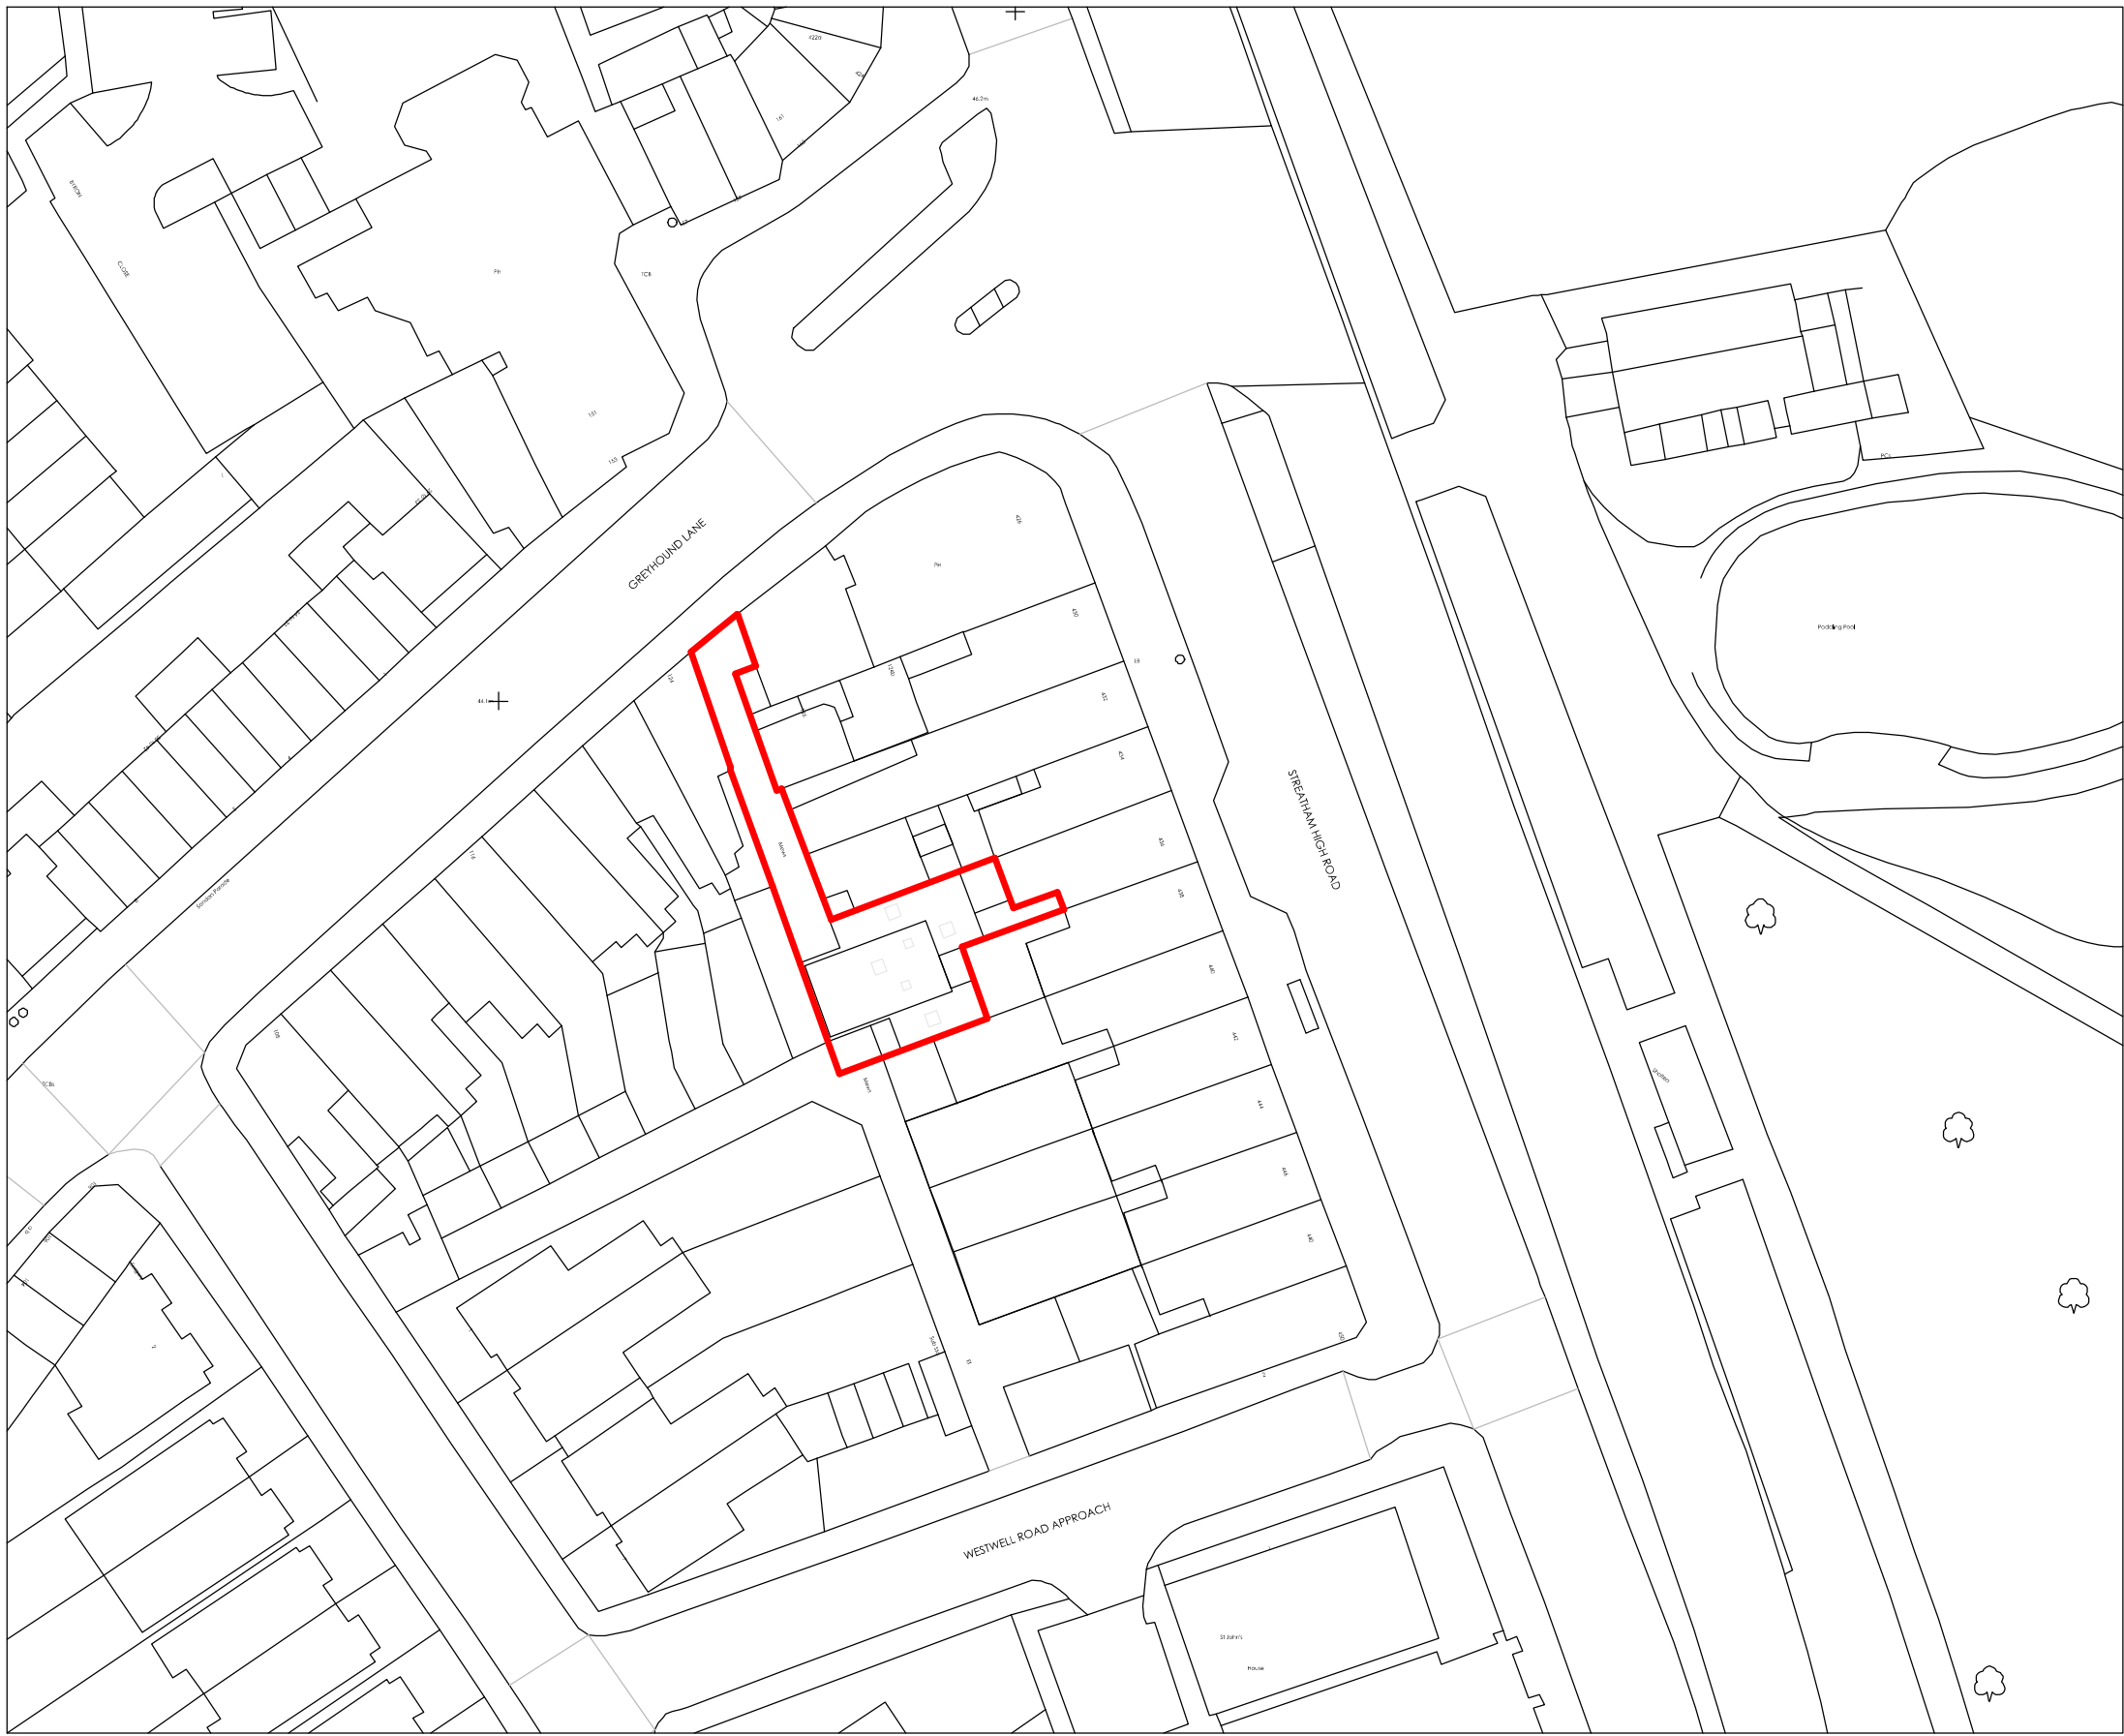


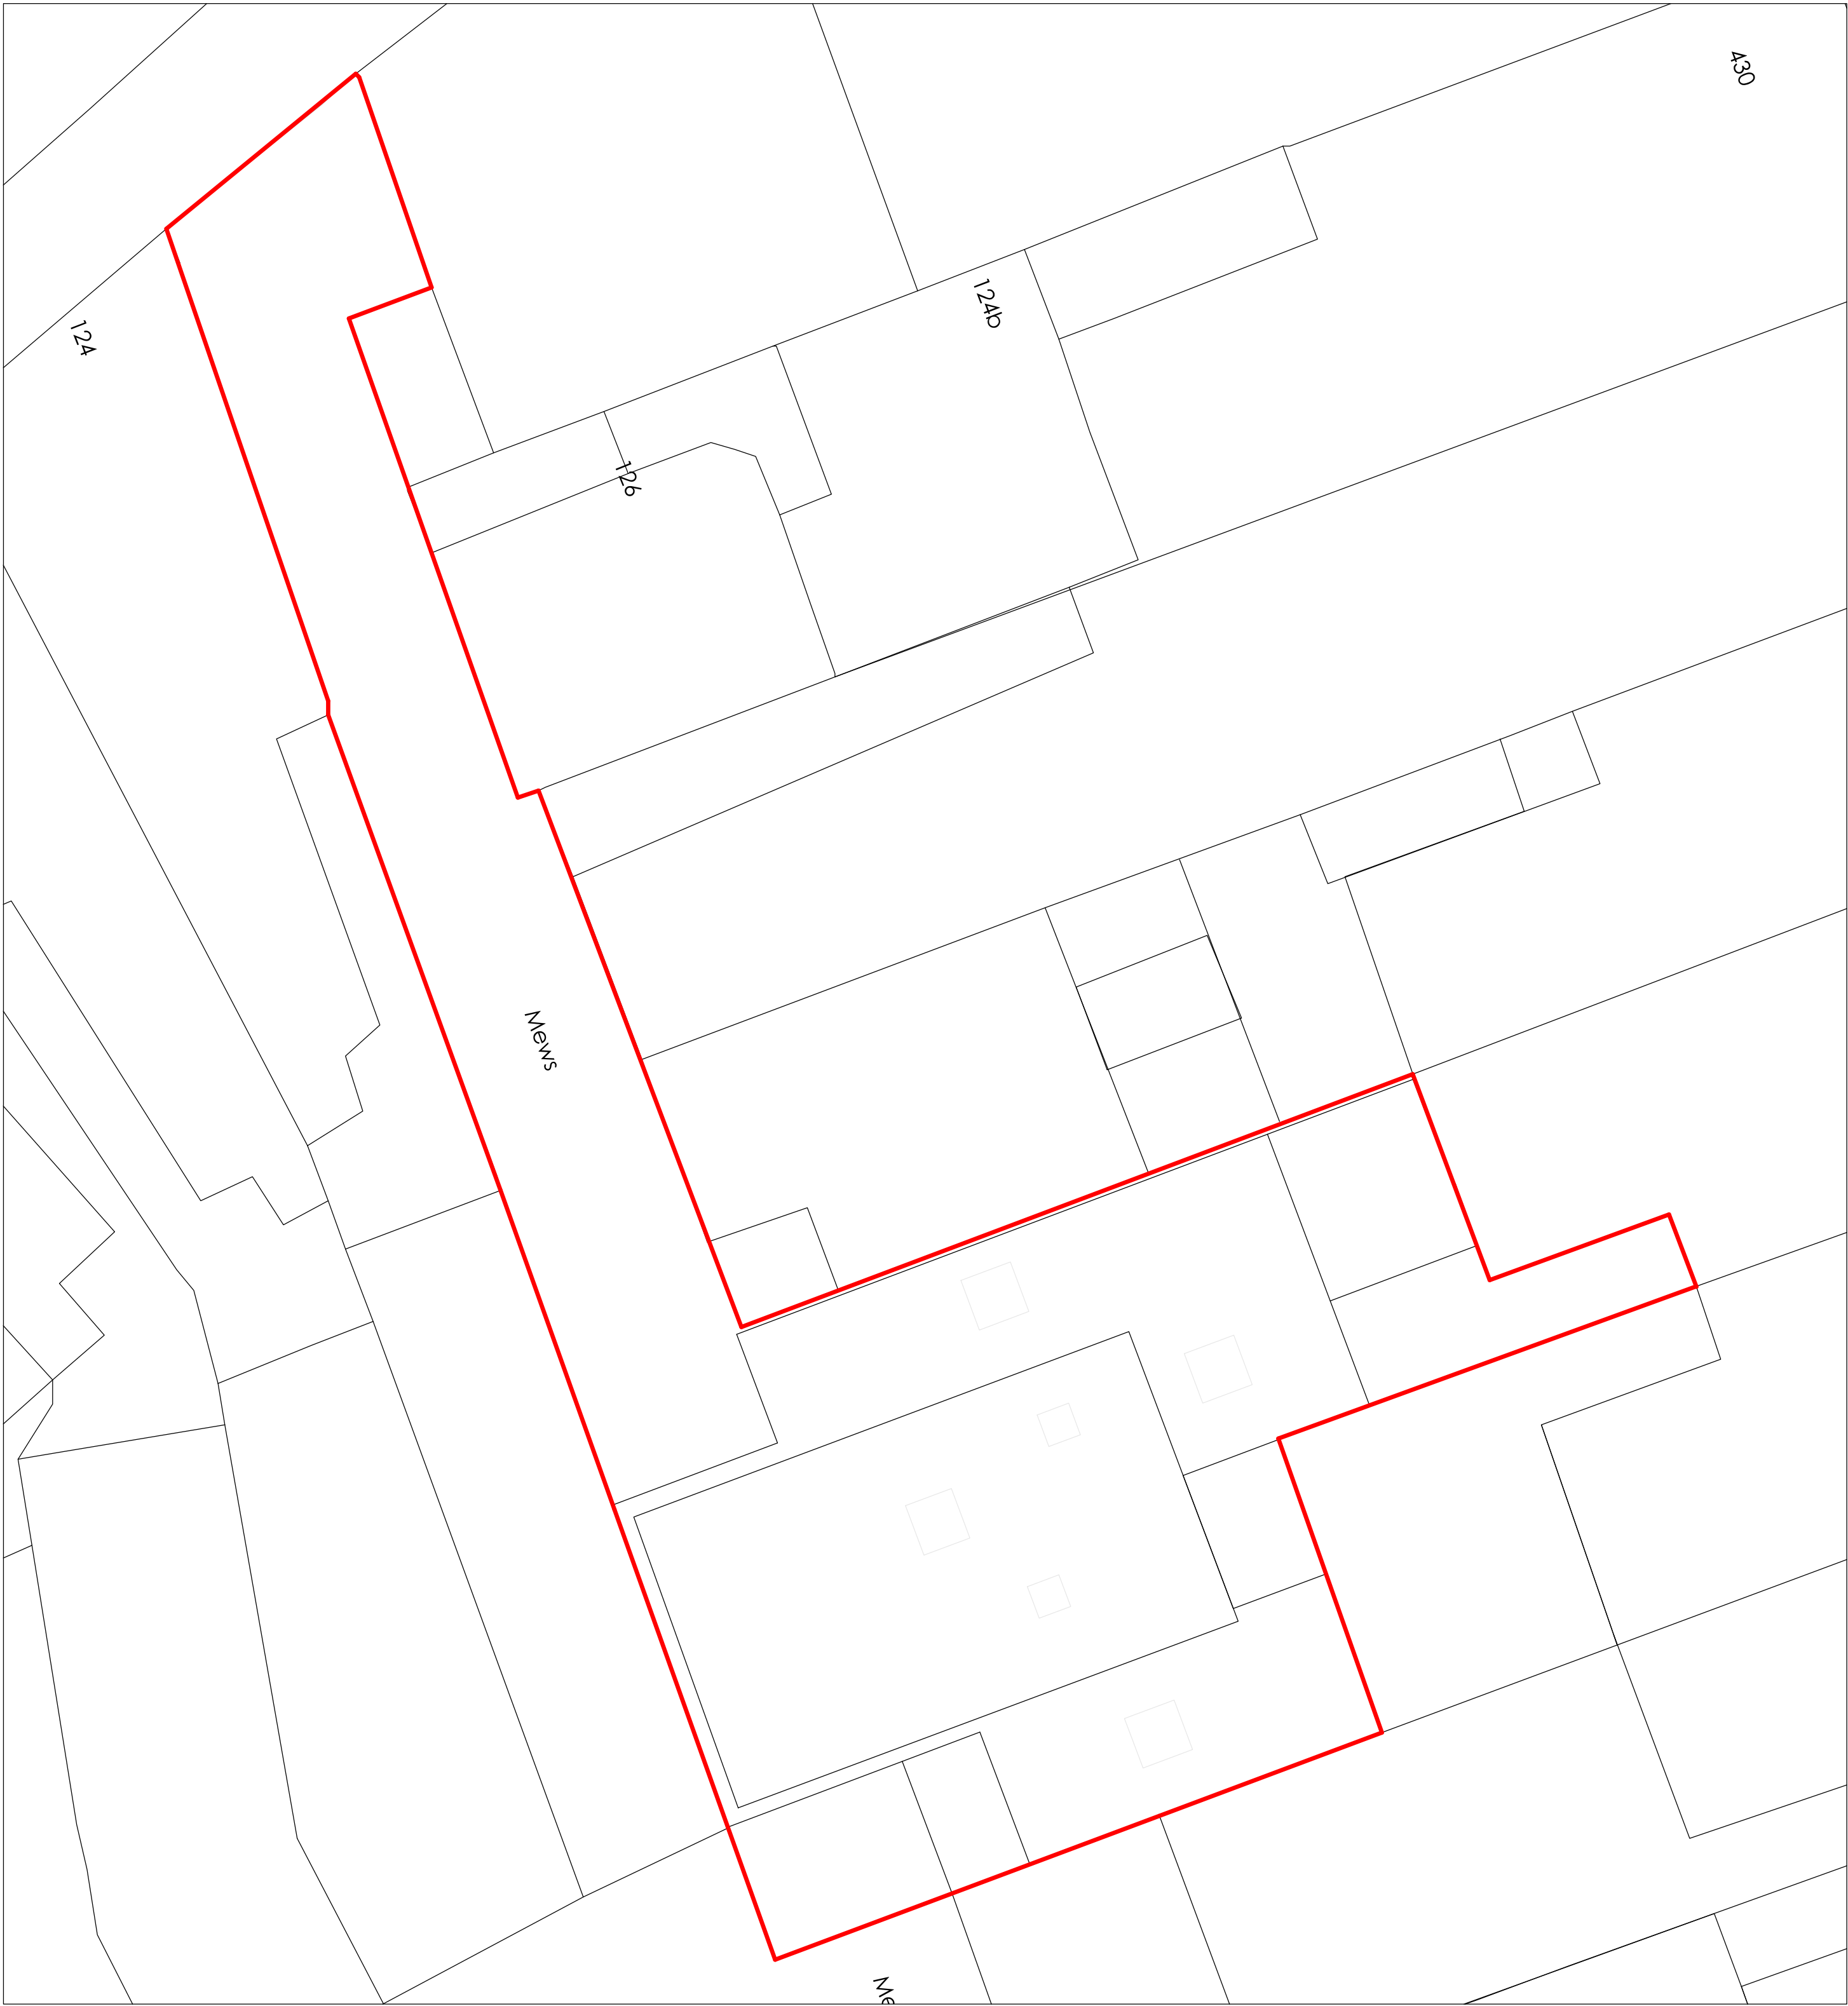

000
1

Proposed Location Plan
1:1250

 

000
2

Proposed Block Plan
1:200




AWMA
The Department Store,
248 Finsdale Rd,
London, SW9 8FR
e: info@awma.co
w: www.awma.co

Project
436-438 Streatham High Rd
Stage
Planning

Drawing
Proposed Location and Block Plan


Project No.	Scale	Size	Drawing No.	Revision
084	VAR	A3	084-AWMA-PLN-PR-000	P2

Rev.	Date	Description	Drawn By	Insp By
P1	15.12.2025	Planning Application	AE	MR
P2	27.04.2026	Planning Revision	AE	MR

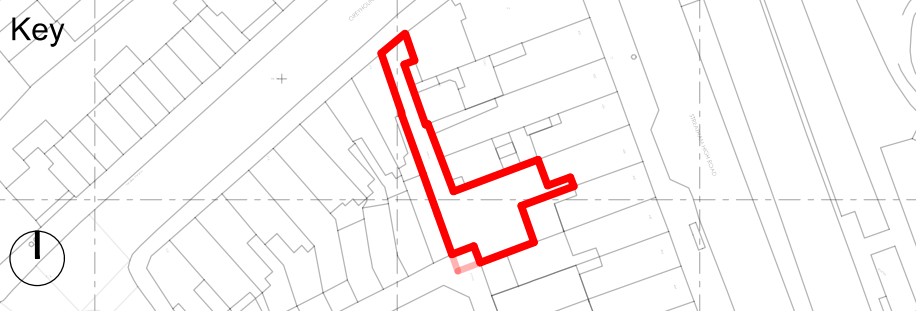


General Notes

Do not scale drawings.
All dimensions are in mm unless noted otherwise.
Drawings are subject to Engineer input and confirmation.
Grid dimensions are for reference only.
Always refer to site conditions.
Seek Designer's advice should deviation occurs.
Designer's shall be notified in writing of any discrepancies.

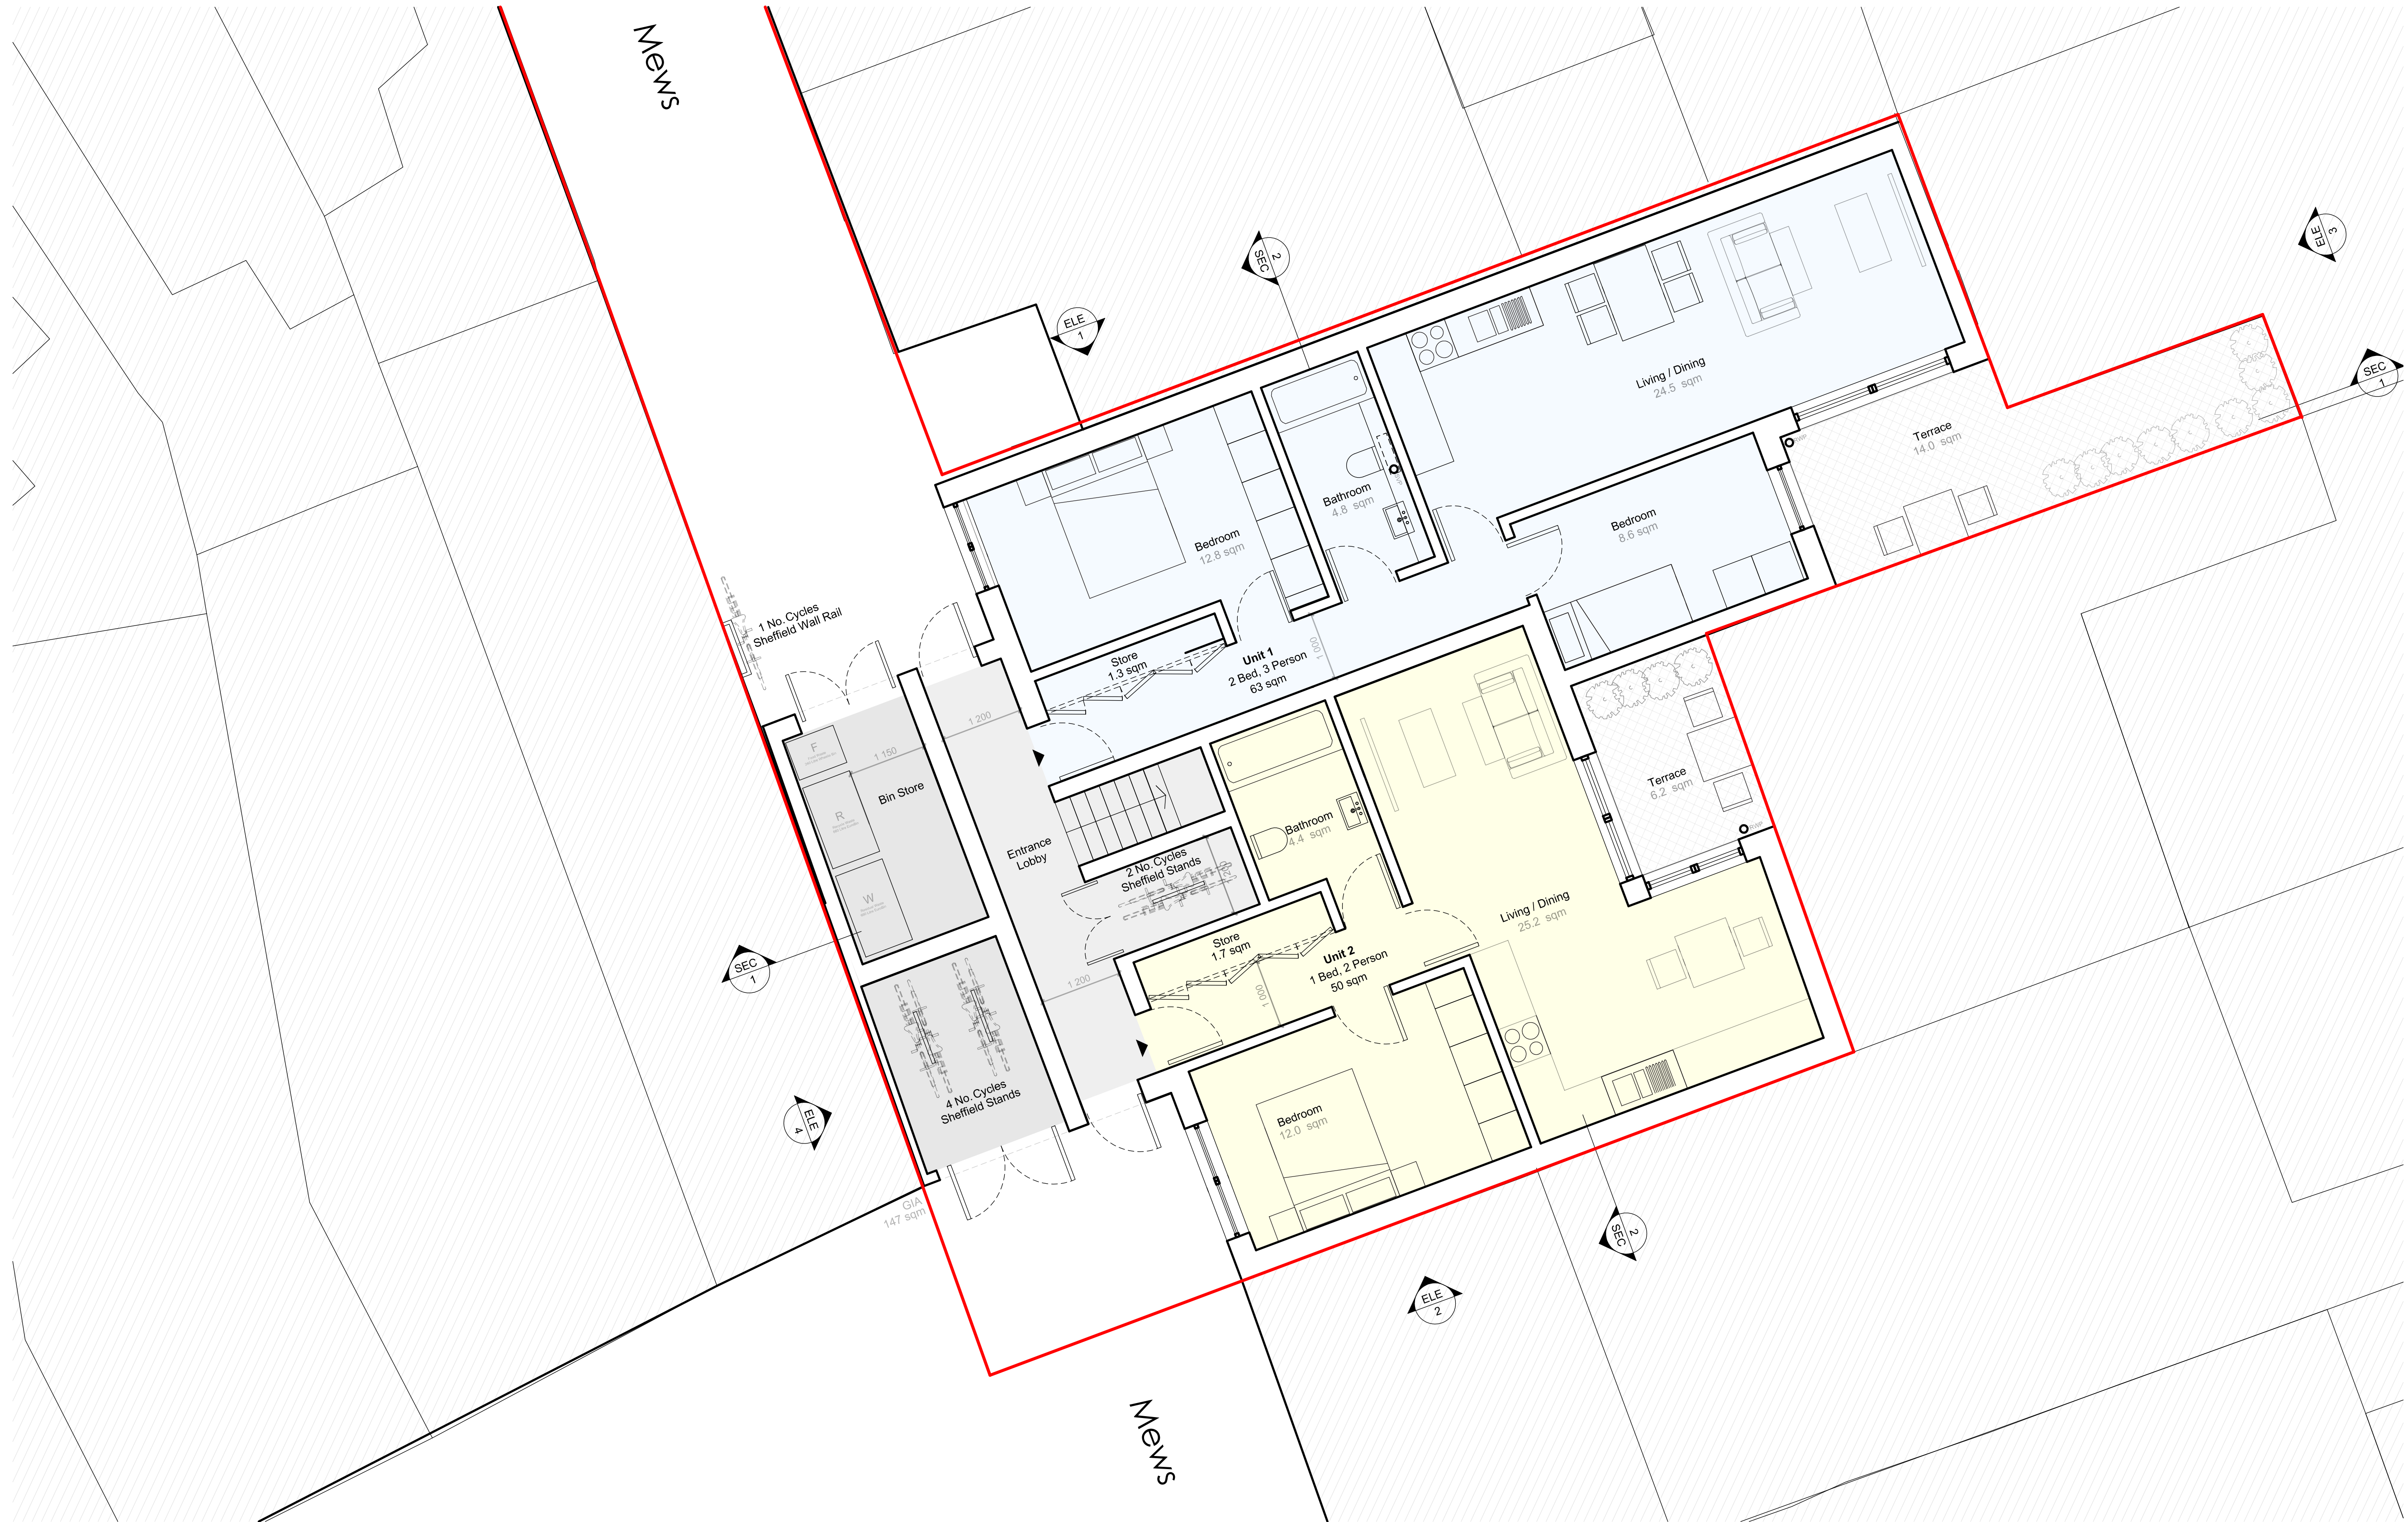

100
1 Proposed Plan
Ground Floor

 


AWMA
The Department Store,
248 Farnside Rd,
London, SW9 8FR
e: info@awma.co
w: www.awma.co

Project
436-438 Streatham High Rd
Stage
Planning


Drawing
Proposed Ground Floor Plan

Project No.	Scale	Size	Drawing No.	Revision
084	1:100	A3	084-AWMA-PLN-PR-100	P2

Rev.	Date	Description	Drawn By	Insp By
P1	15.12.2025	Planning Application	AE	MR
P2	27.04.2026	Planning Revision	AE	MR

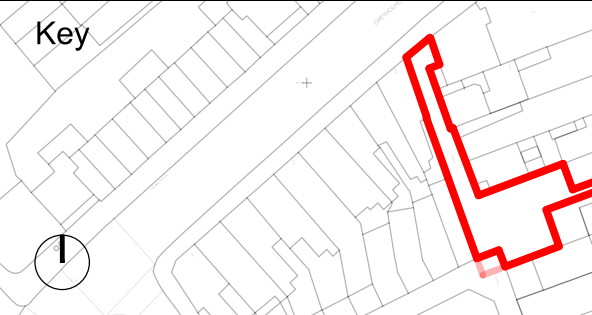


General Notes
Do not scale drawings.
All dimensions are in mm unless noted otherwise.
Drawings are subject to Engineer input and confirmation.
Grid dimensions are for reference only.
Always refer to site conditions.
Seek Designer's advice should deviation occurs.
Designer's shall be notified in writing of any discrepancies.

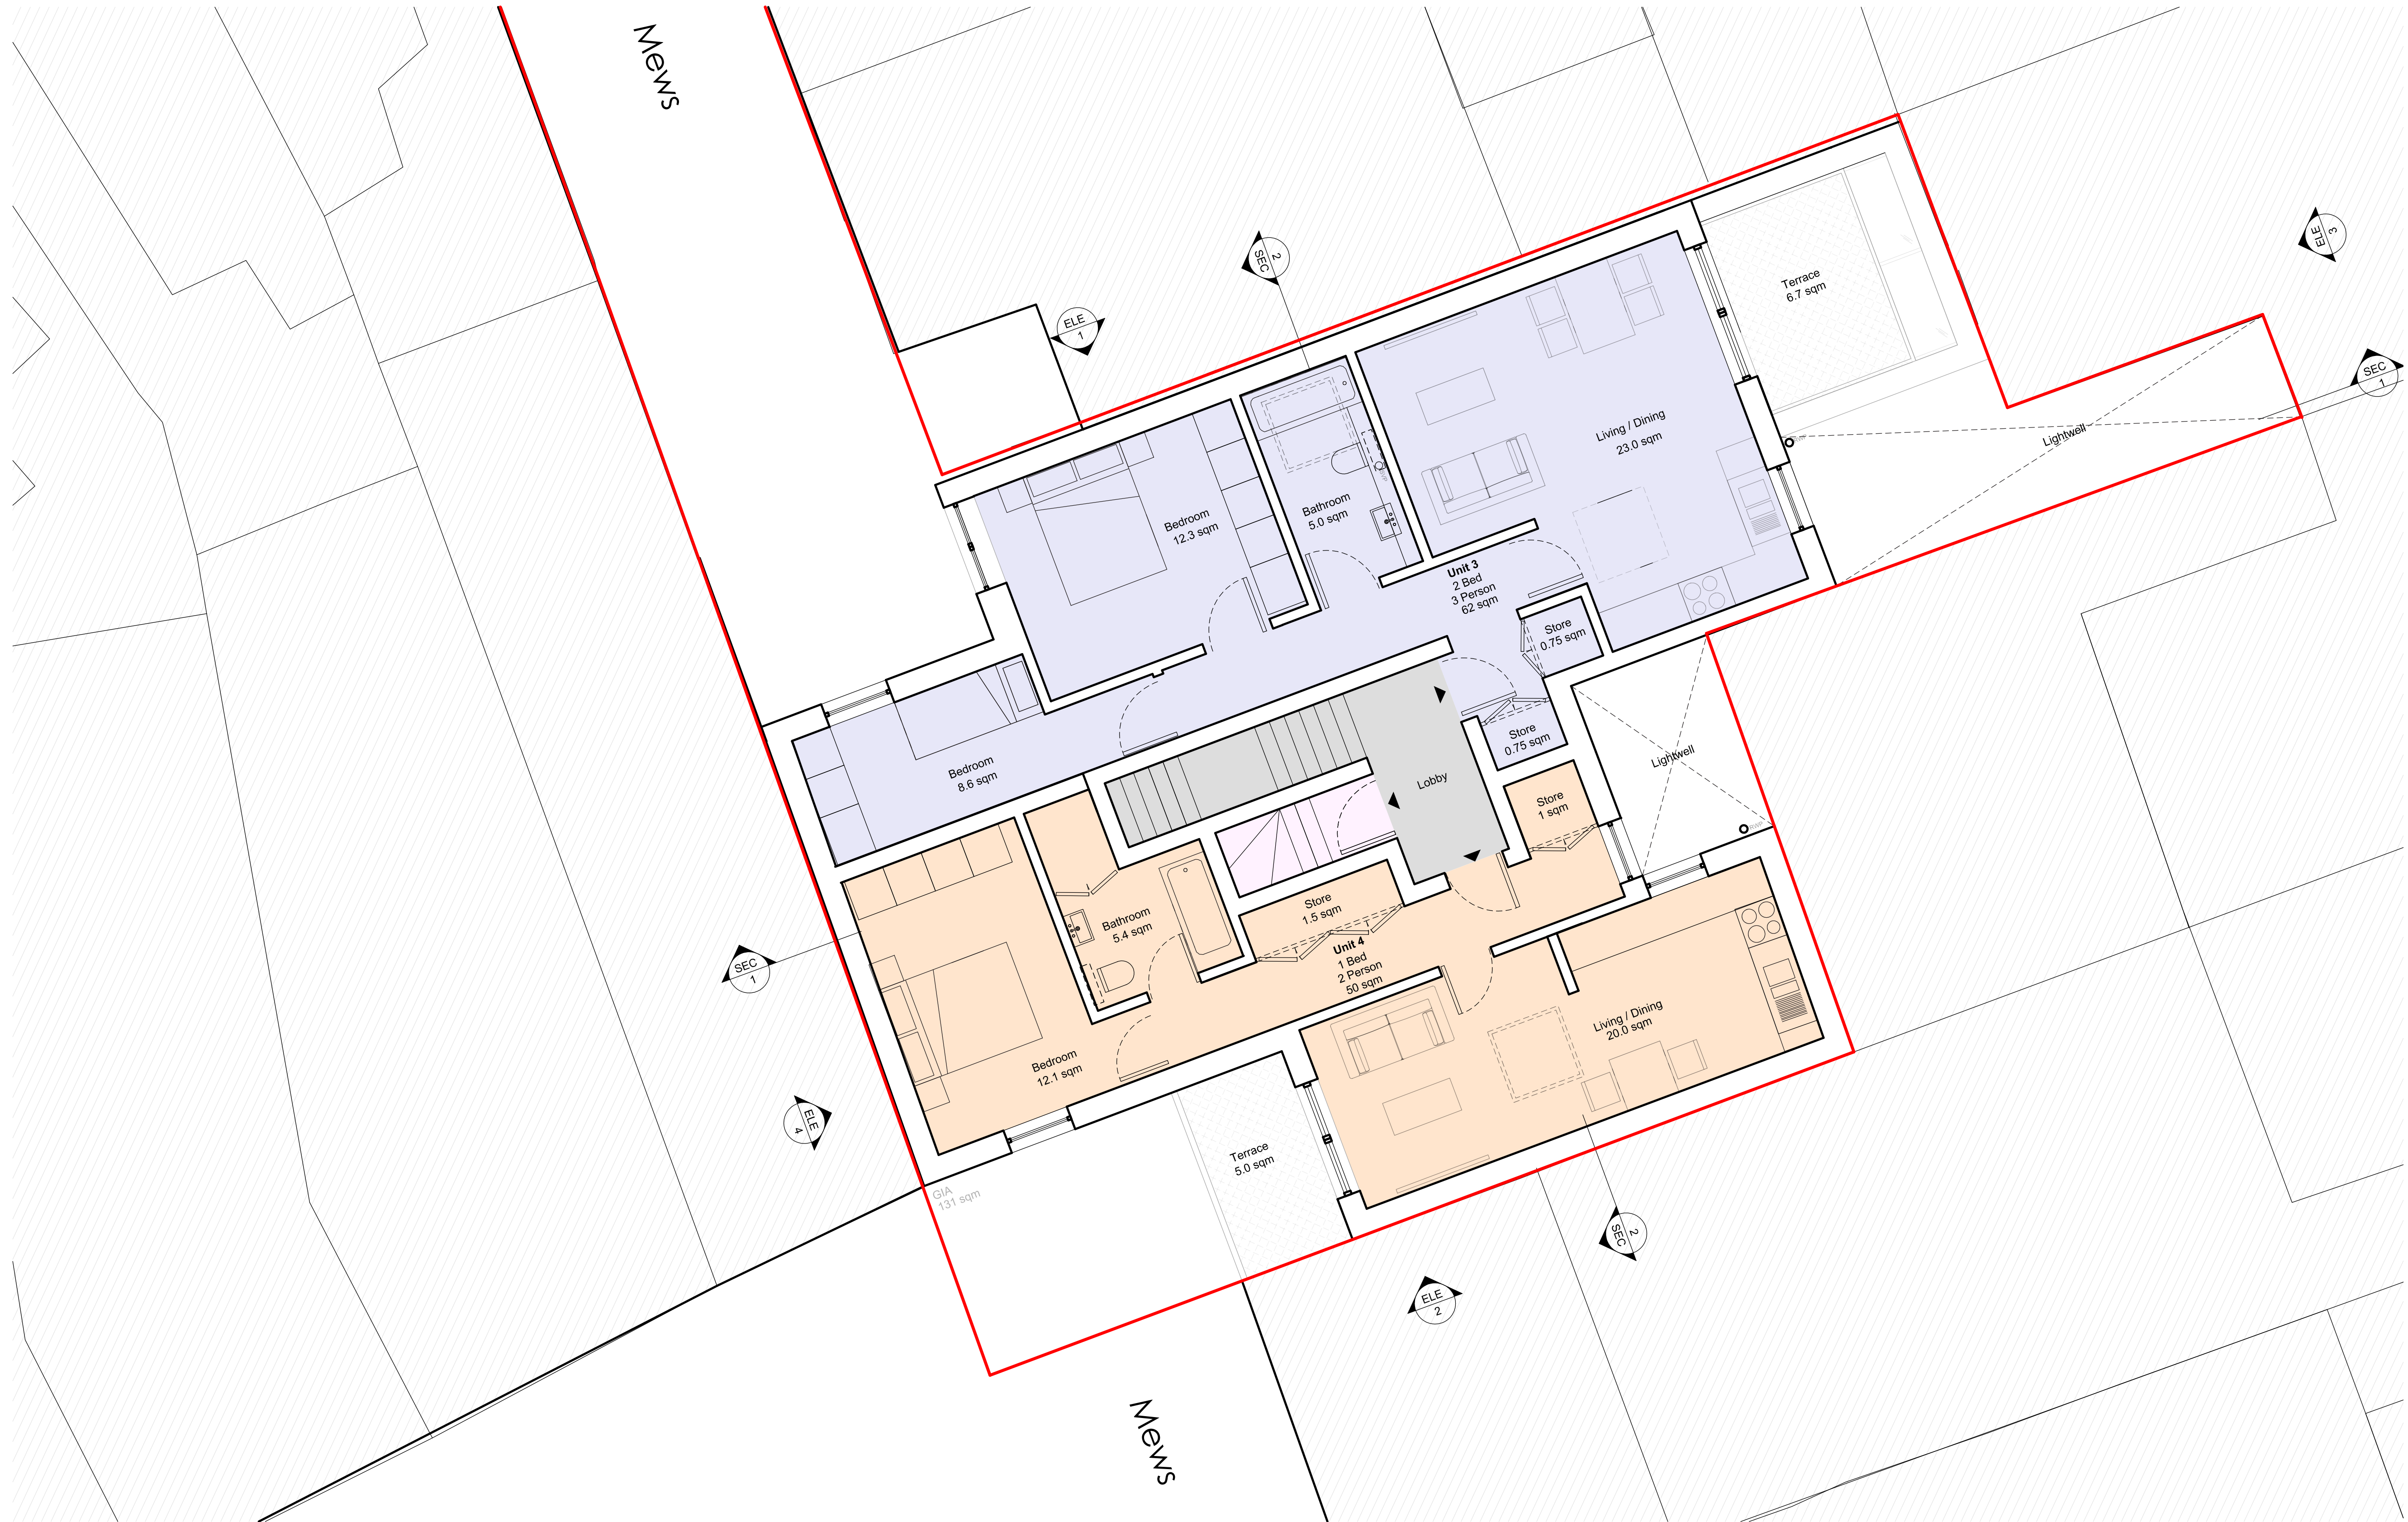

101
1

Proposed Plan
First Floor

 


AWMA
The Department Store,
248 Finsdale Rd,
London, SW9 8FR
e: info@awma.co
w: www.awma.co

Project
436-438 Streatham High Rd
Stage
Planning

Drawing
Proposed First Floor Plan


Project No.	Scale	Size	Drawing No.	Revision
084	1:100	A3	084-AWMA-PLN-PR-101	P2

Rev.	Date	Description	Drawn By	Insp By
P1	15.12.2025	Planning Application	AE	MR
P2	27.04.2026	Planning Revision	AE	MR

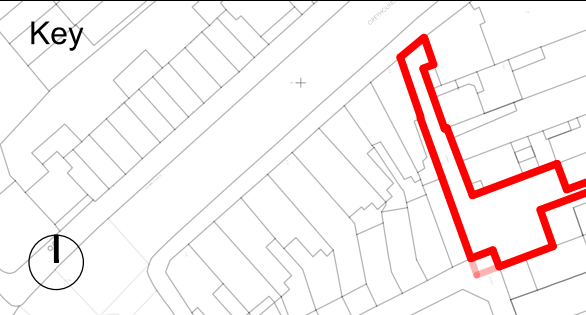


General Notes

Do not scale drawings.
All dimensions are in mm unless noted otherwise.
Drawings are subject to Engineer input and confirmation.
Grid dimensions are for reference only.
Always refer to site conditions.
Seek Designer's advice should deviation occurs.
Designer's shall be notified in writing of any discrepancies.

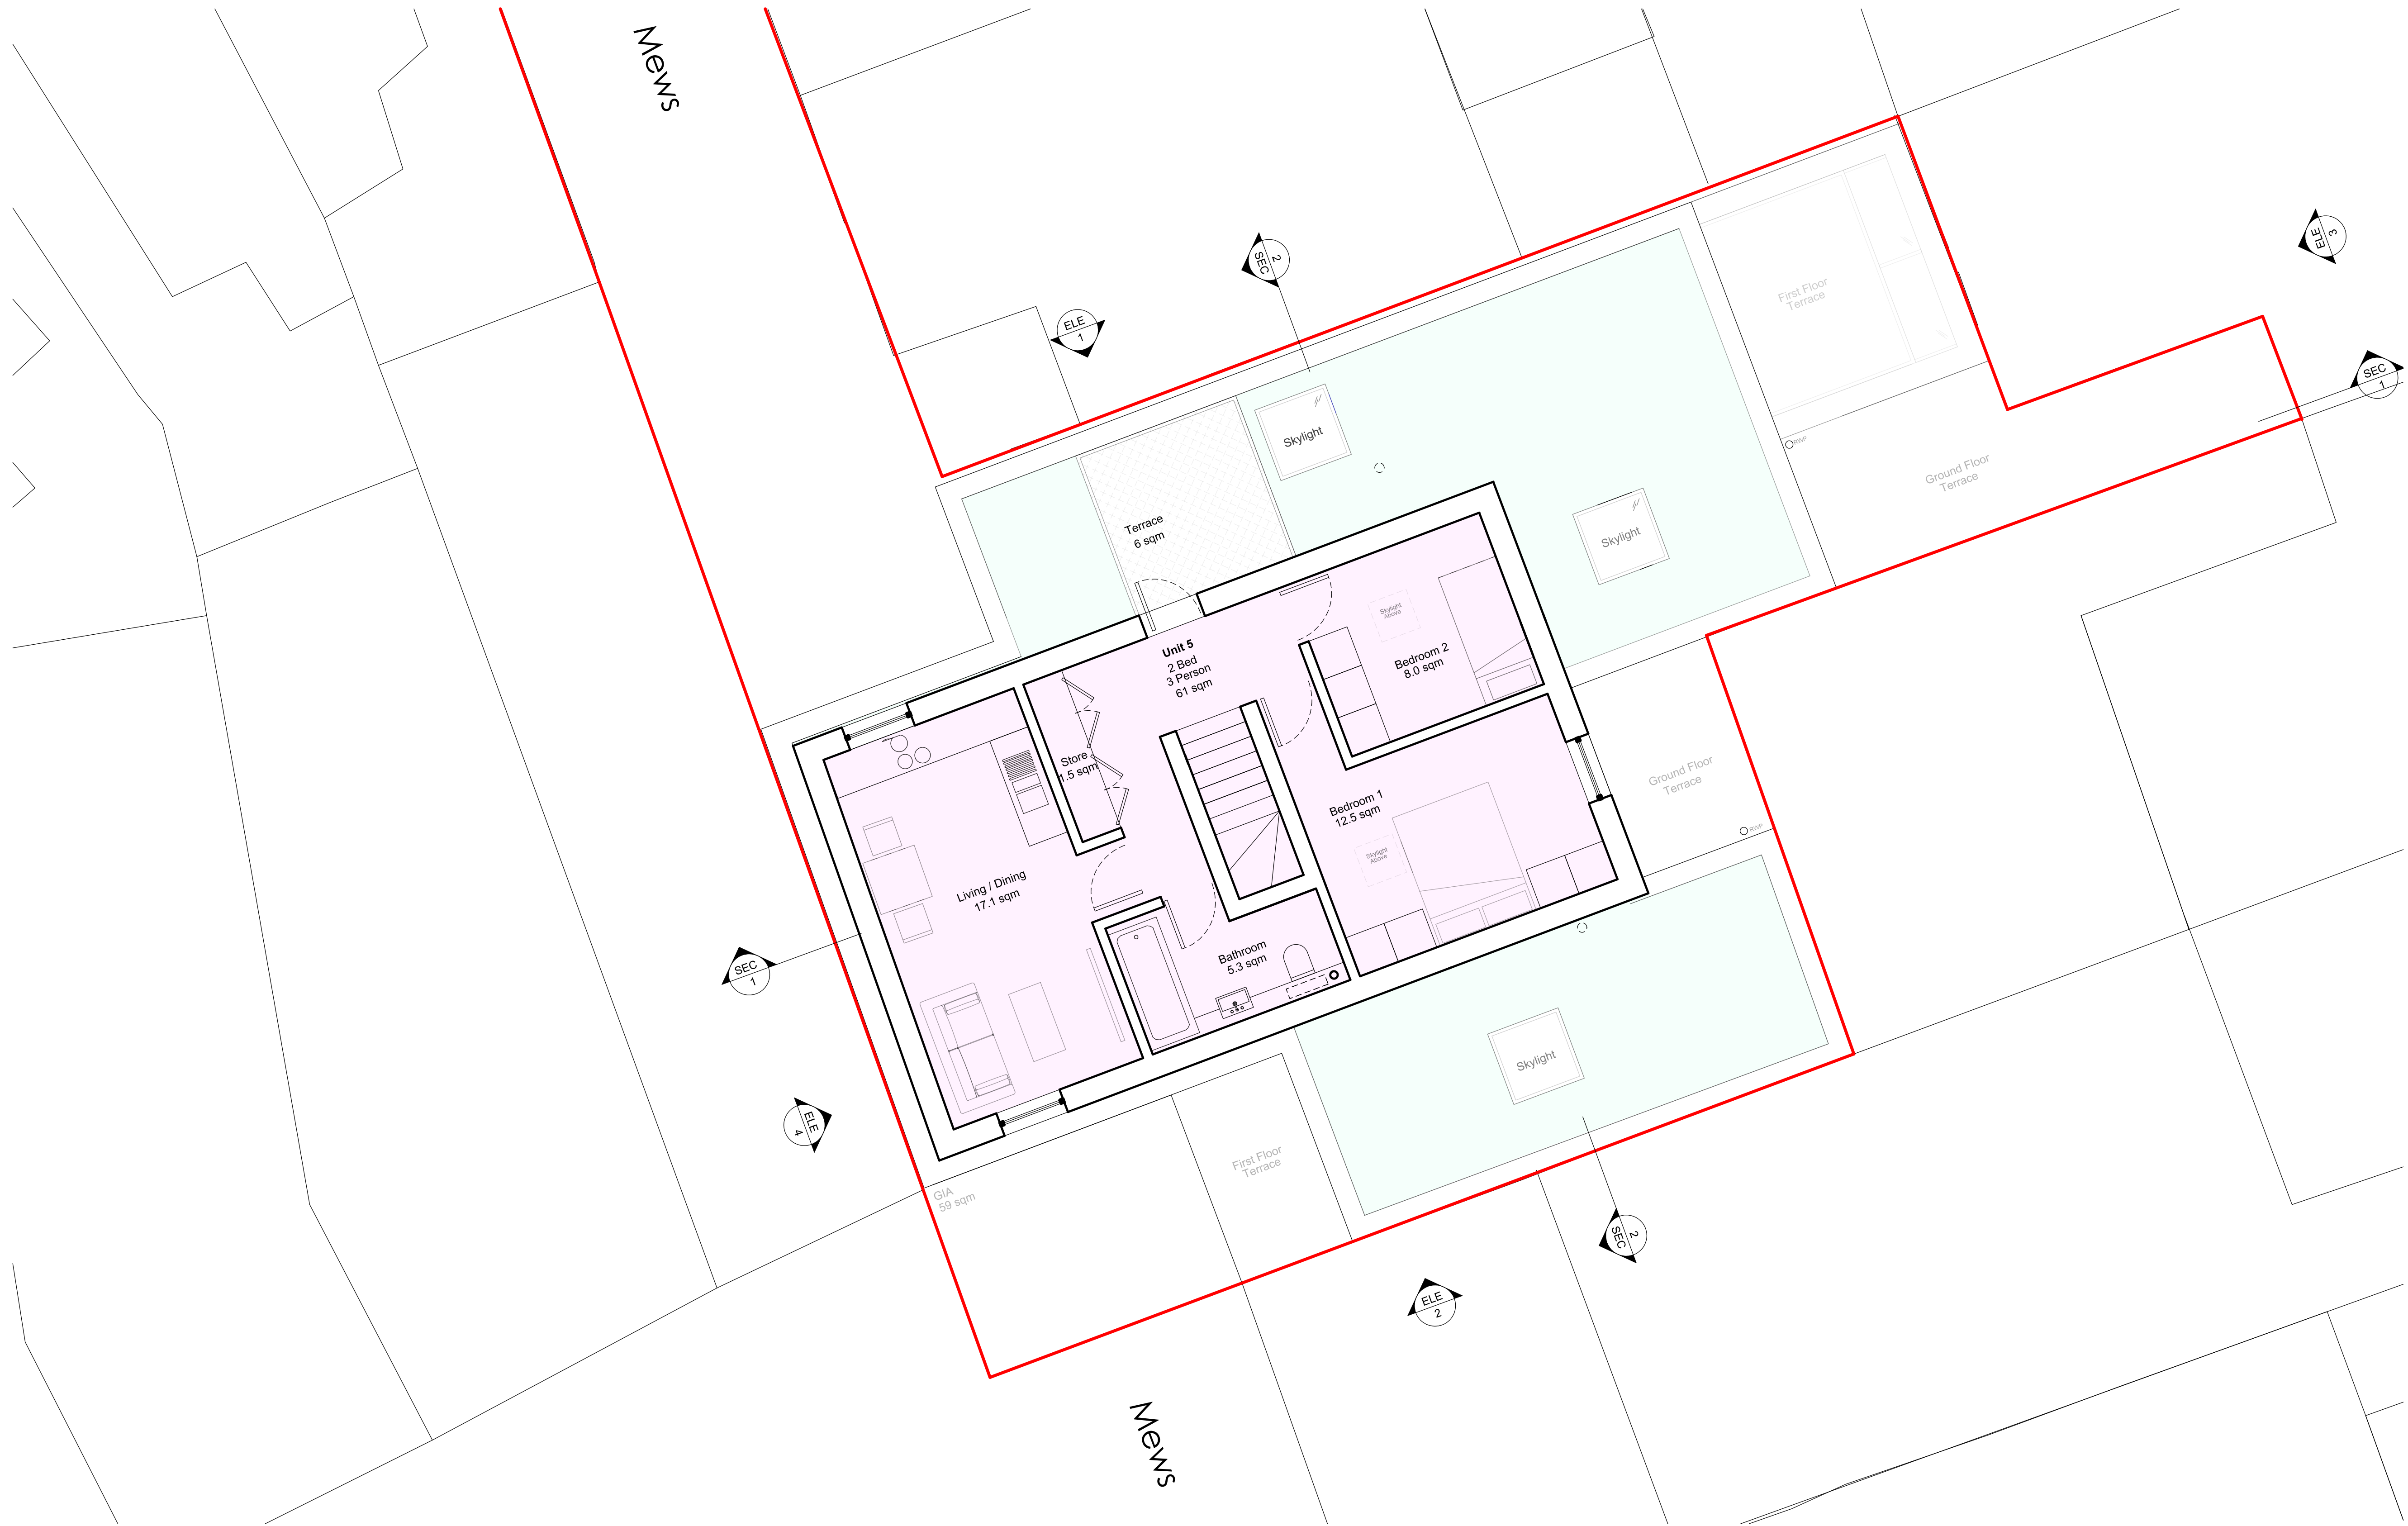

102
1 Proposed Plan
Second Floor

 

AWMA
The Department Store,
248 Farnside Rd,
London, SW9 8FR
e: info@awma.co
w: www.awma.co

Project
436-438 Streatham High Rd
Stage
Planning

Drawing
Proposed Second Floor Plan

Project No.	Scale	Size	Drawing No.	Revision
084	1:100	A3	084-AWMA-PLN-PR-102	P2

Rev.	Date	Description	Drawn By	Insp By
P1	15.12.2025	Planning Application	AE	MR
P2	27.04.2026	Planning Revision	AE	MR




General Notes
Do not scale drawings.
All dimensions are in mm unless noted otherwise.
Drawings are subject to Engineer input and confirmation.
Grid dimensions are for reference only.
Always refer to site conditions.
Seek Designer's advice should deviation occurs.
Designer's shall be notified in writing of any discrepancies.



103
1

Proposed Plan
Roof

 


AWMA
The Department Store,
248 Fendale Rd,
London, SW9 8FR
e: info@awma.co
w: www.awma.co

Project
436-438 Streatham High Rd
Stage
Planning

Drawing
Proposed Roof Plan


Project No.	Scale	Size	Drawing No.	Revision
084	1:100	A3	084-AWMA-PLN-PR-103	P1

Rev.	Date	Description	Drawn By	Insp By
P1	15.12.2025	Planning Application	AE	MR

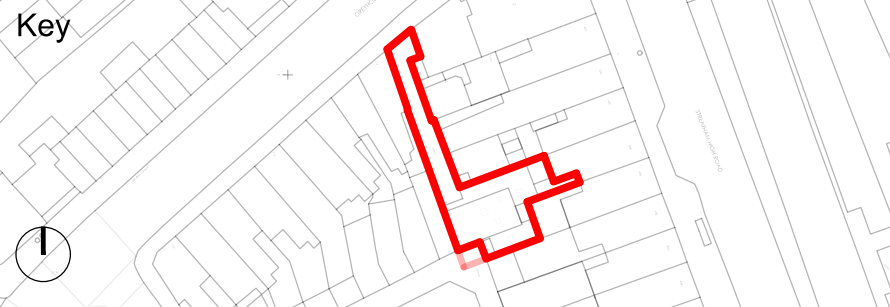



General Notes

Do not scale drawings.
All dimensions are in mm unless noted otherwise.
Drawings are subject to Engineer input and confirmation.
Grid dimensions are for reference only.
Always refer to site conditions.
Seek Designer's advice should deviation occurs.
Designer's shall be notified in writing of any discrepancies.

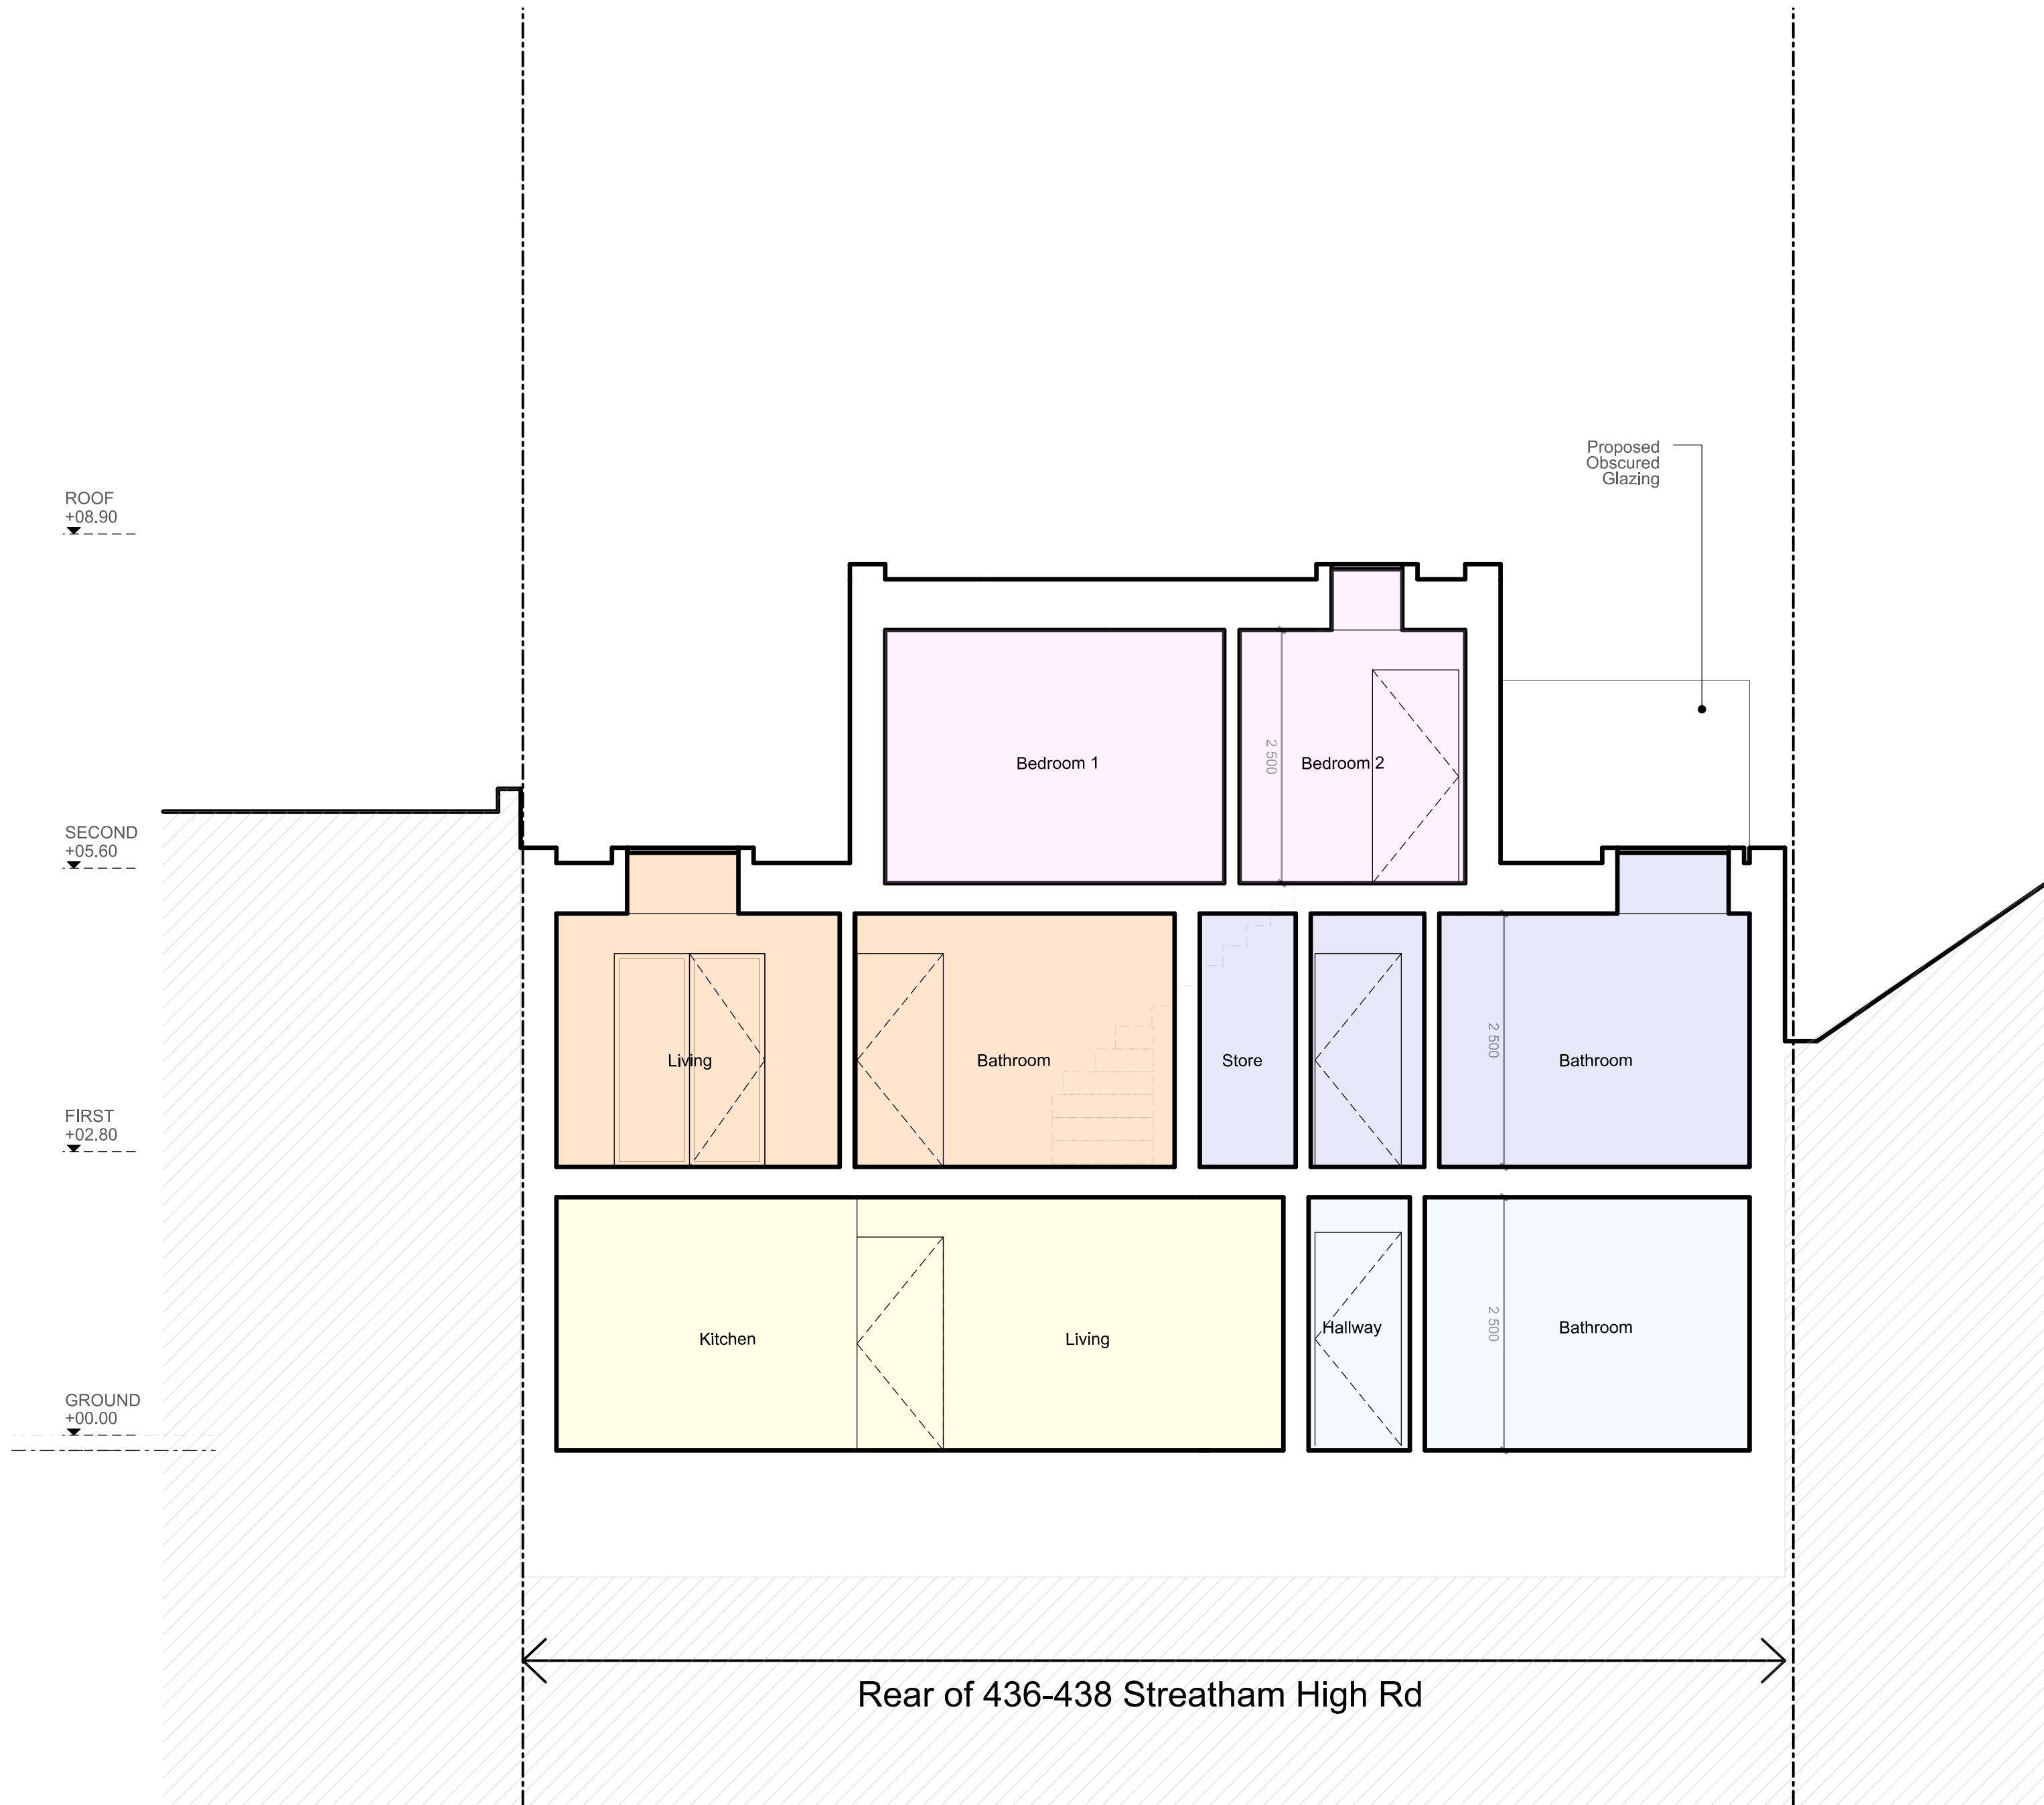


202
1
Proposed Section
Section 2

 

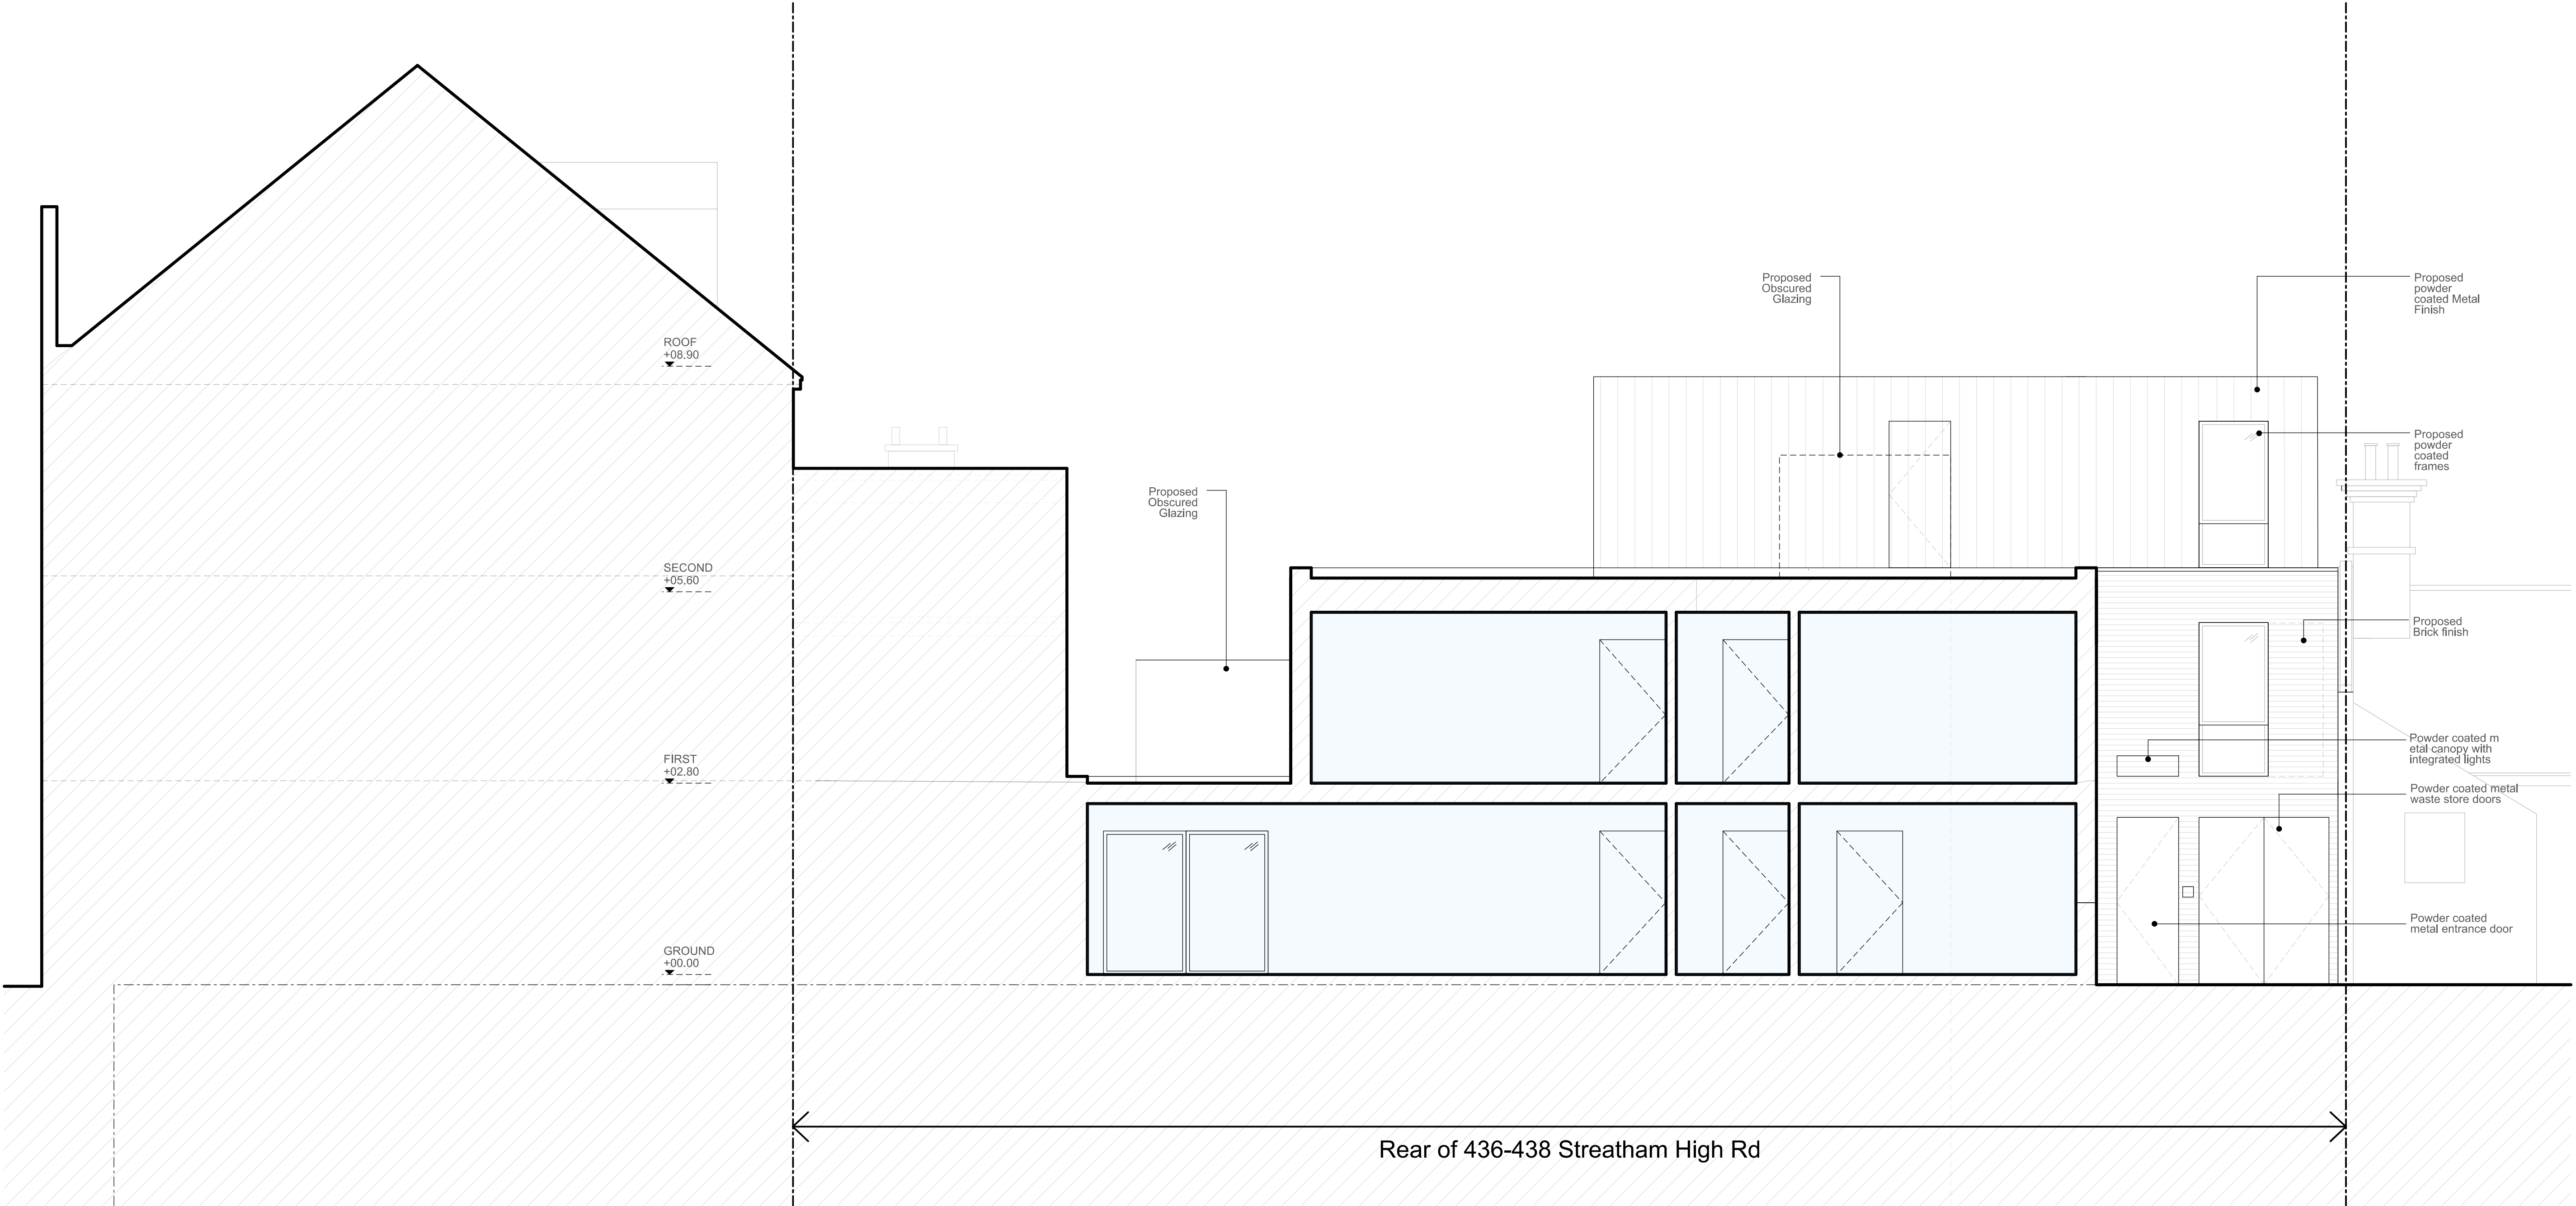


301 Proposed Elevation 1
1 Greyhound Lane Approach Front Elevation



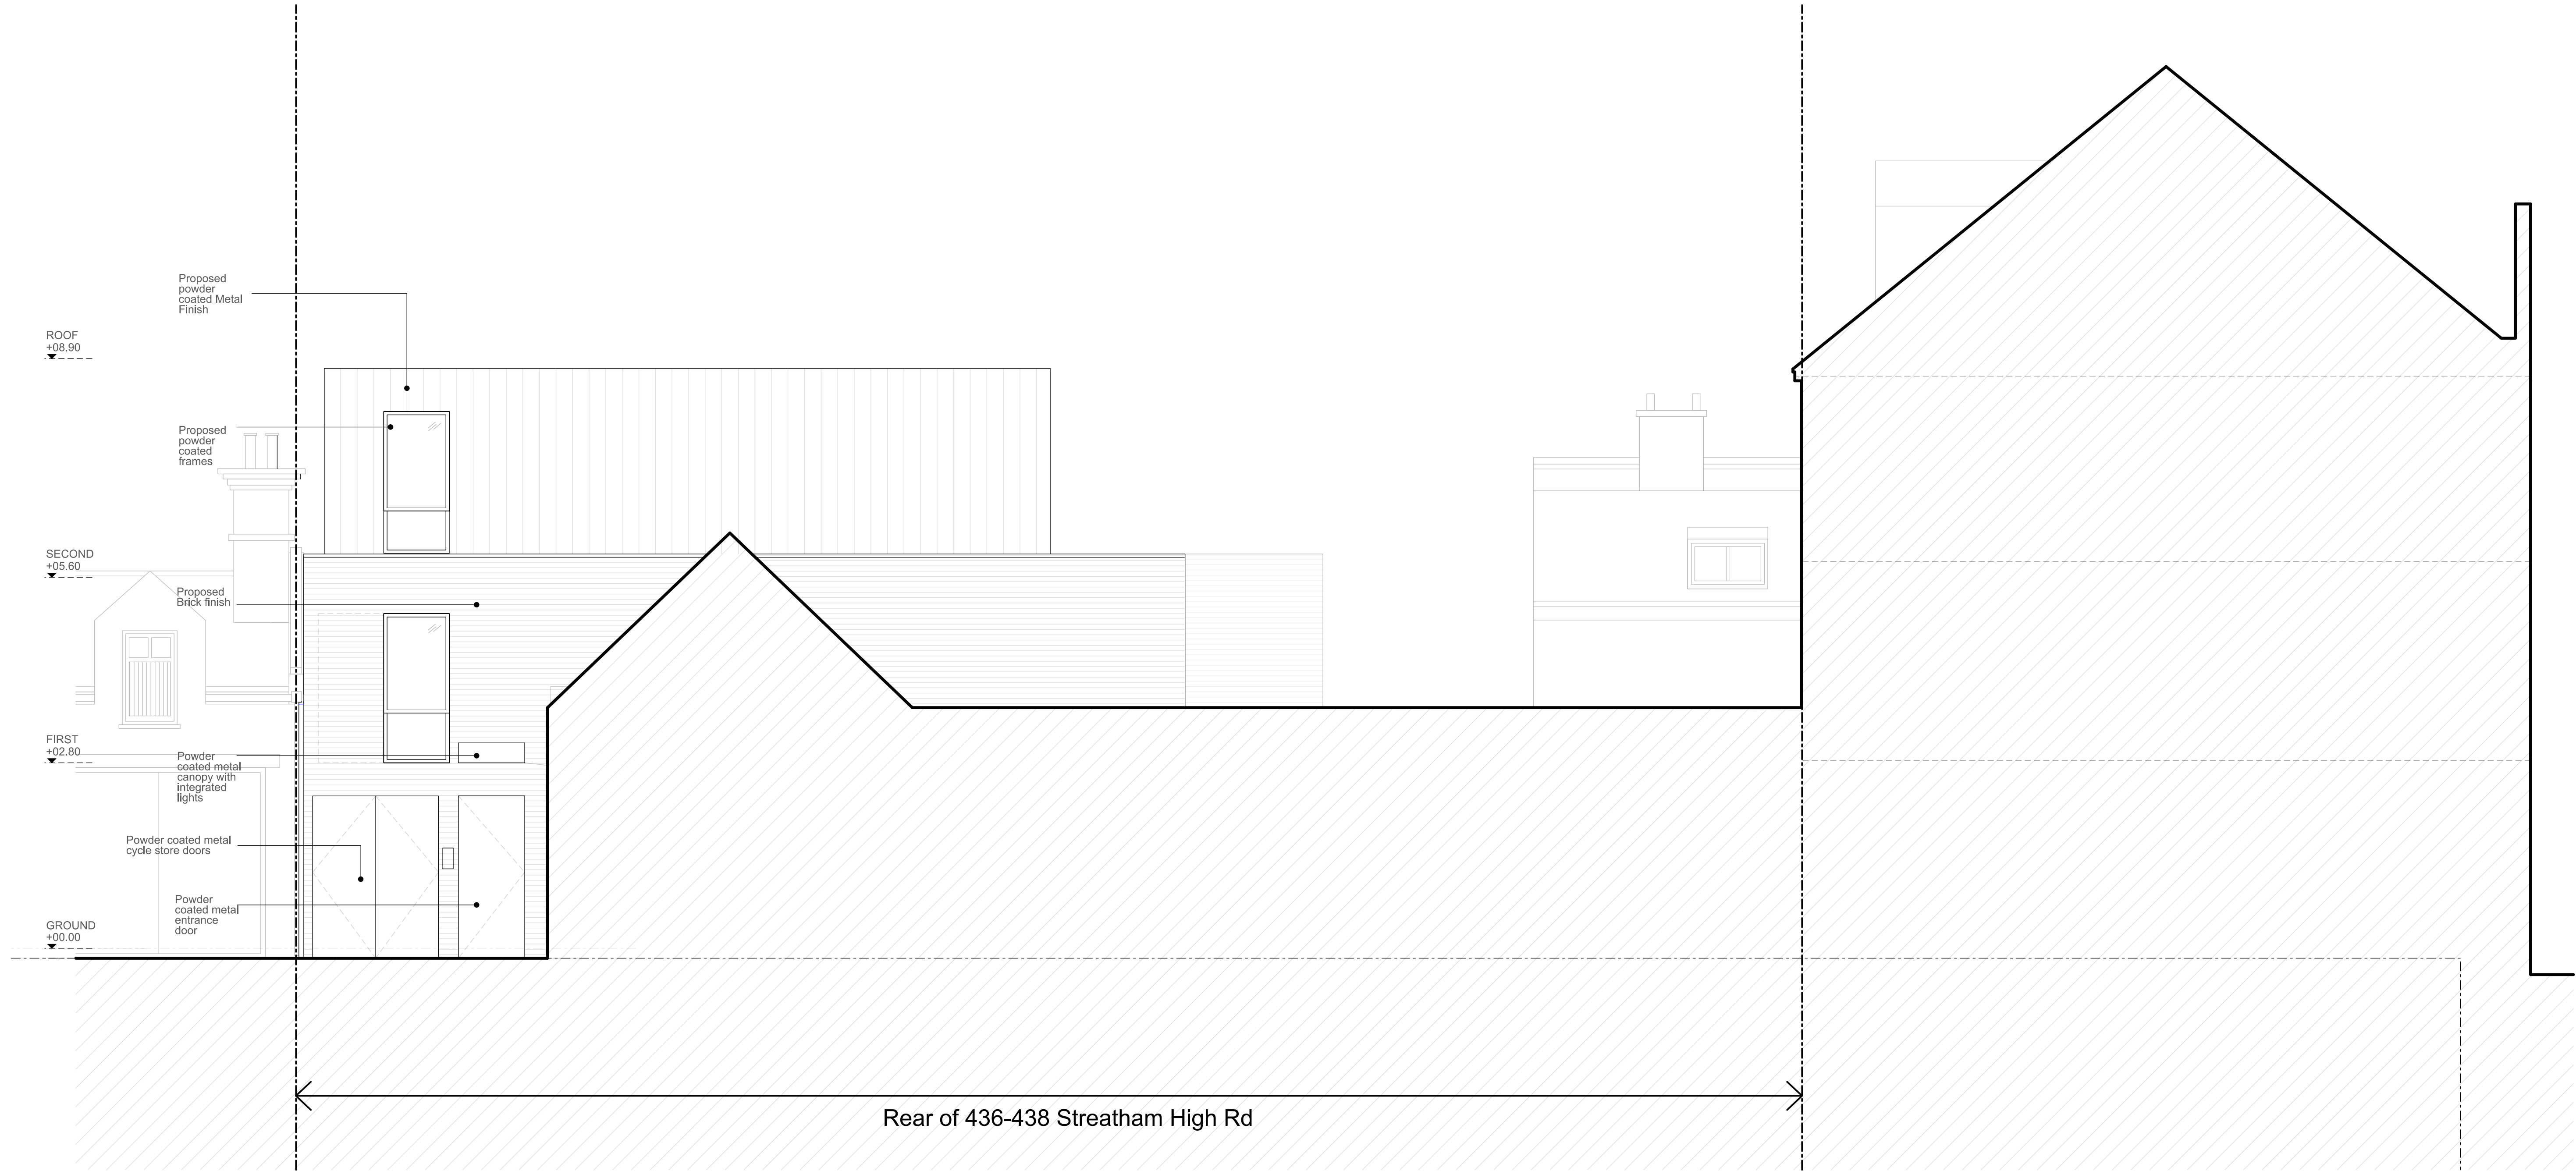


302 Proposed Elevation 2
1 Westwell Road Approach Front Elevation

 



303
1 Proposed Elevation 3
Rear Elevation

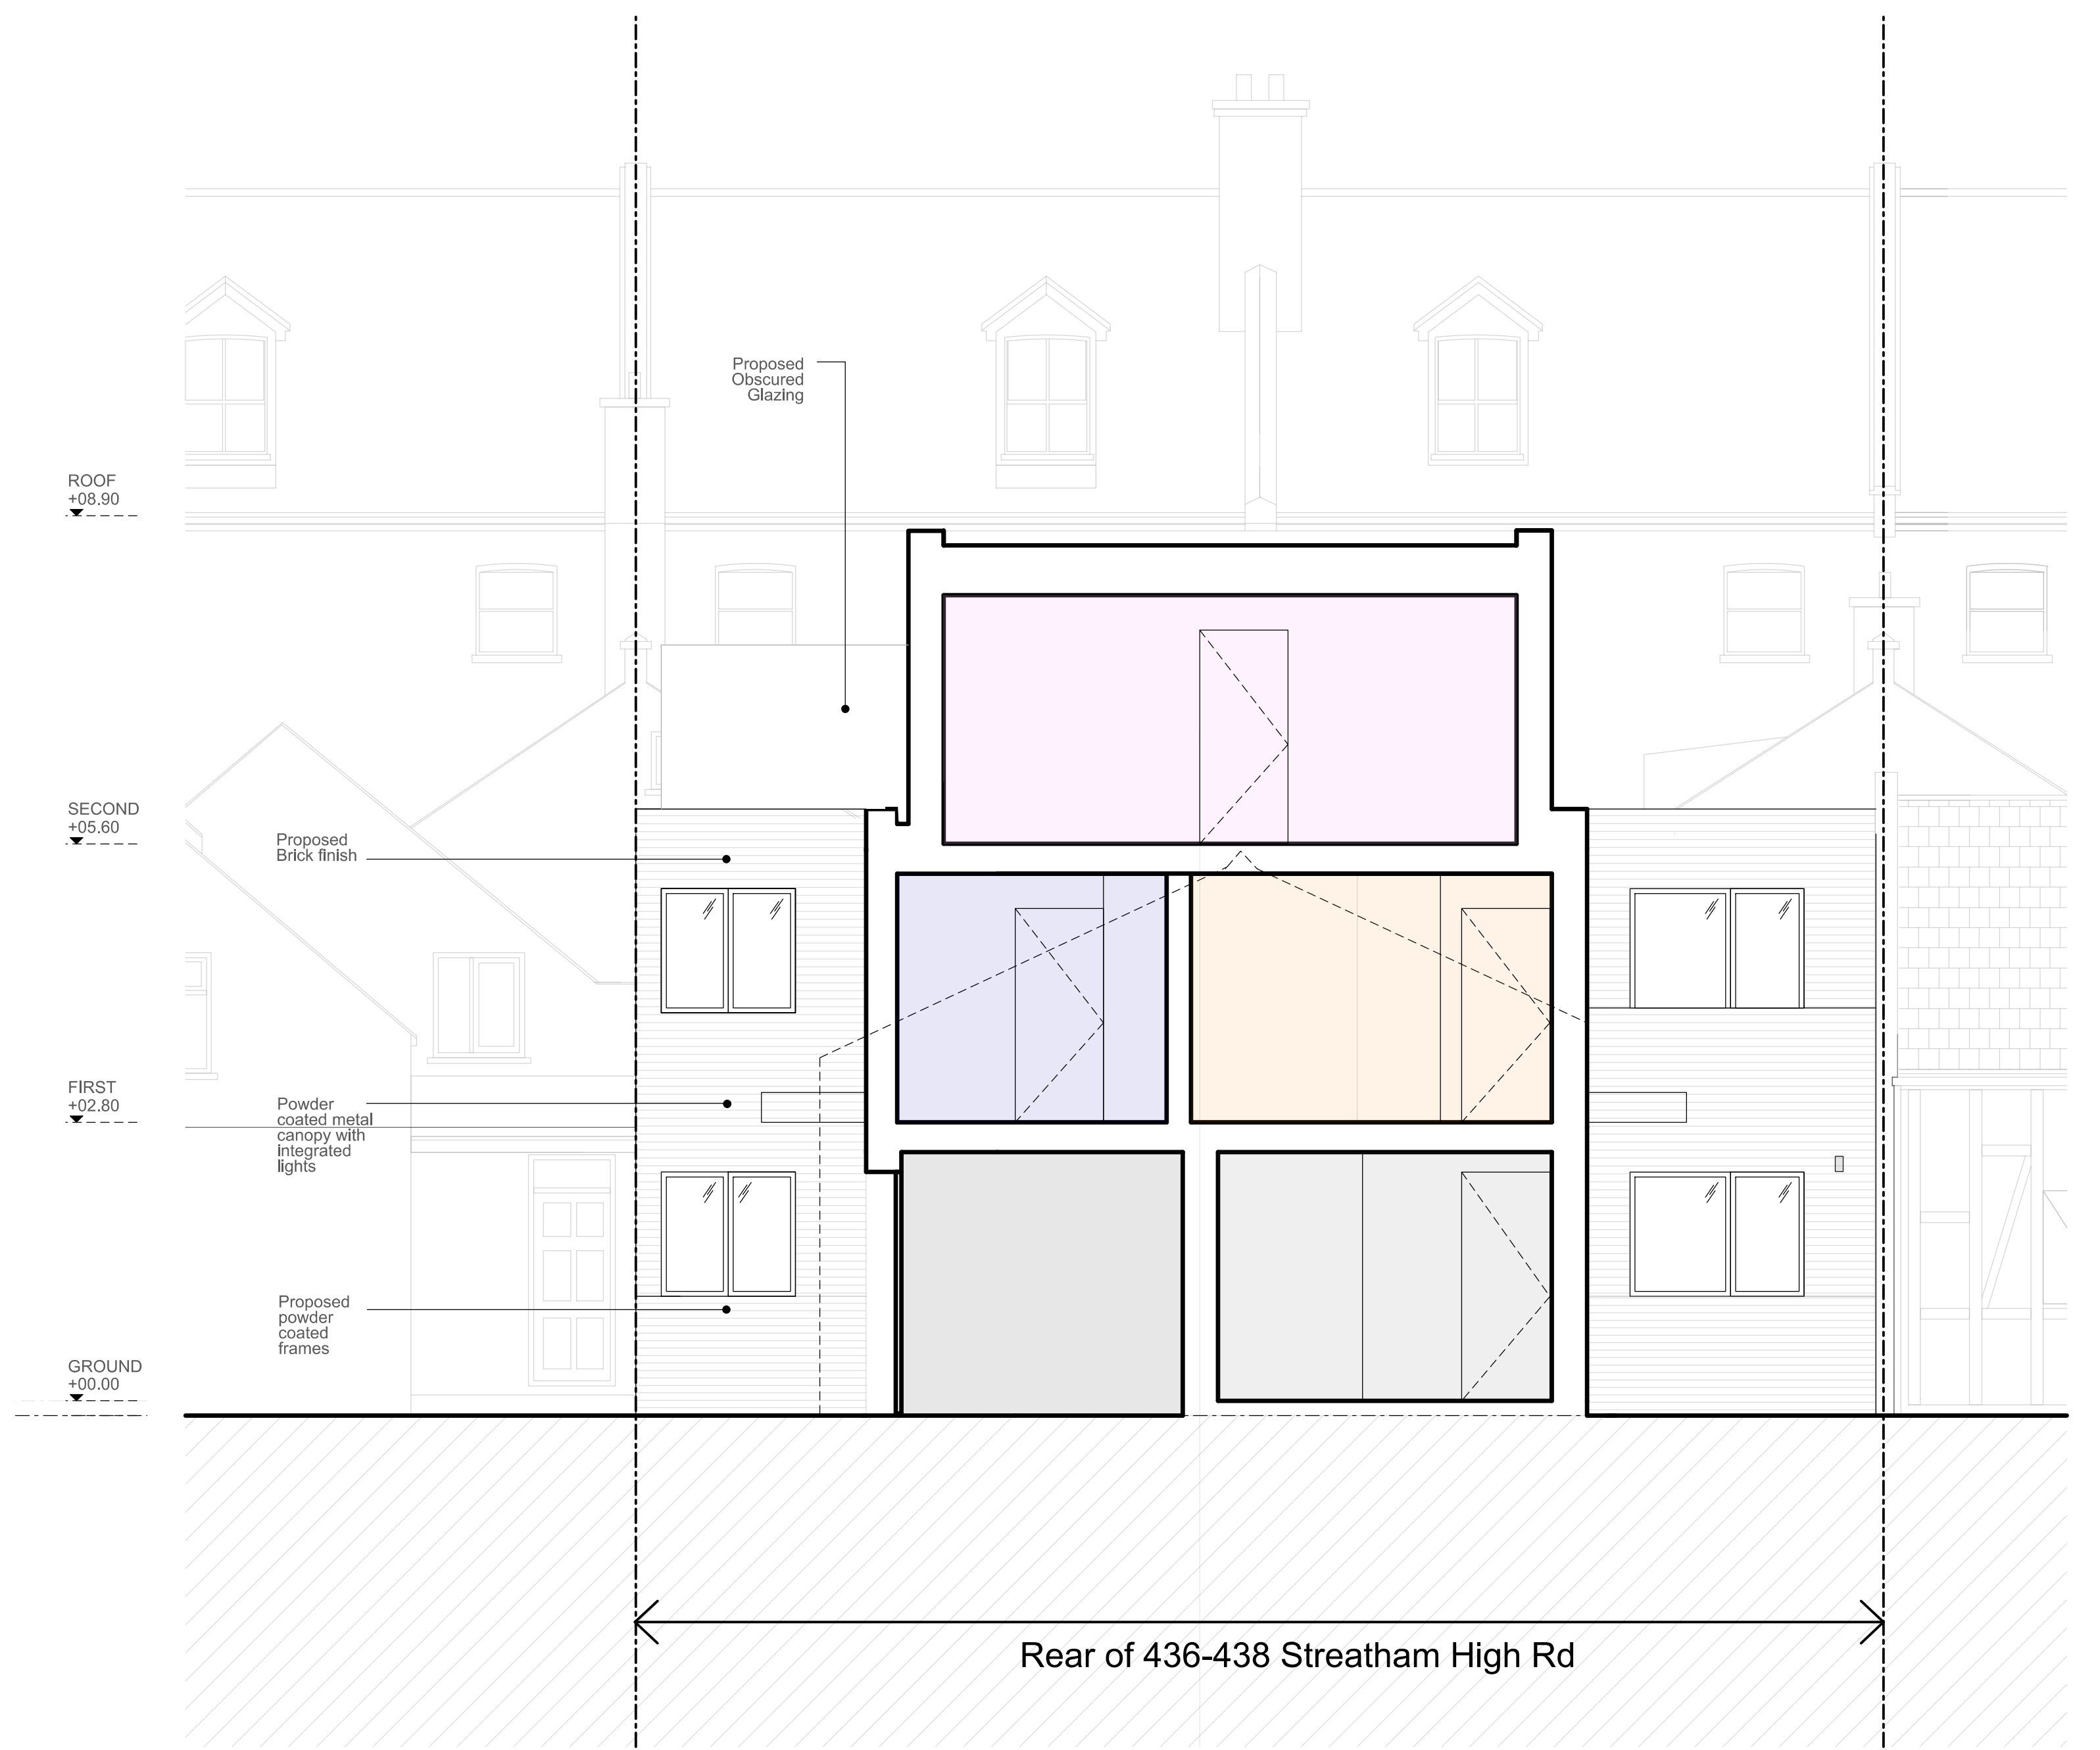

303
2 Proposed Elevation 4
Side Elevation

