


P1	2022.04.28	ISSUE: Planning Submission	RP
rev	date	description	audited by
stage	PLANNING	drawing title EXISTING LOCATION PLAN	suitability code S2

CONTRACTORS ARE NOT TO SCALE DIMENSIONS FROM THIS DRAWING

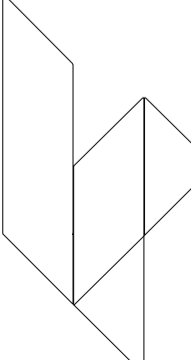

**LIPTON
ARCHITECTS**

Seatem House
39 Morelands St
London
EC3V 8BB


T +44 (0)20 7288 1333
F +44 (0)20 7288 0333
E mail@lpaarchitects.co.uk
W www.lpaarchitects.co.uk

client

project
Duppas Hill Terrace

THIS DRAWING IS COPYRIGHT

scale	drawn by	audited by	job no	originator	zone	level	type	role	dwg no	revision
1:1250@A1RP 1:2500@A3	DC	DC	587	LPA	- ZZ	- ZZ	- DR	- A	30000	P1

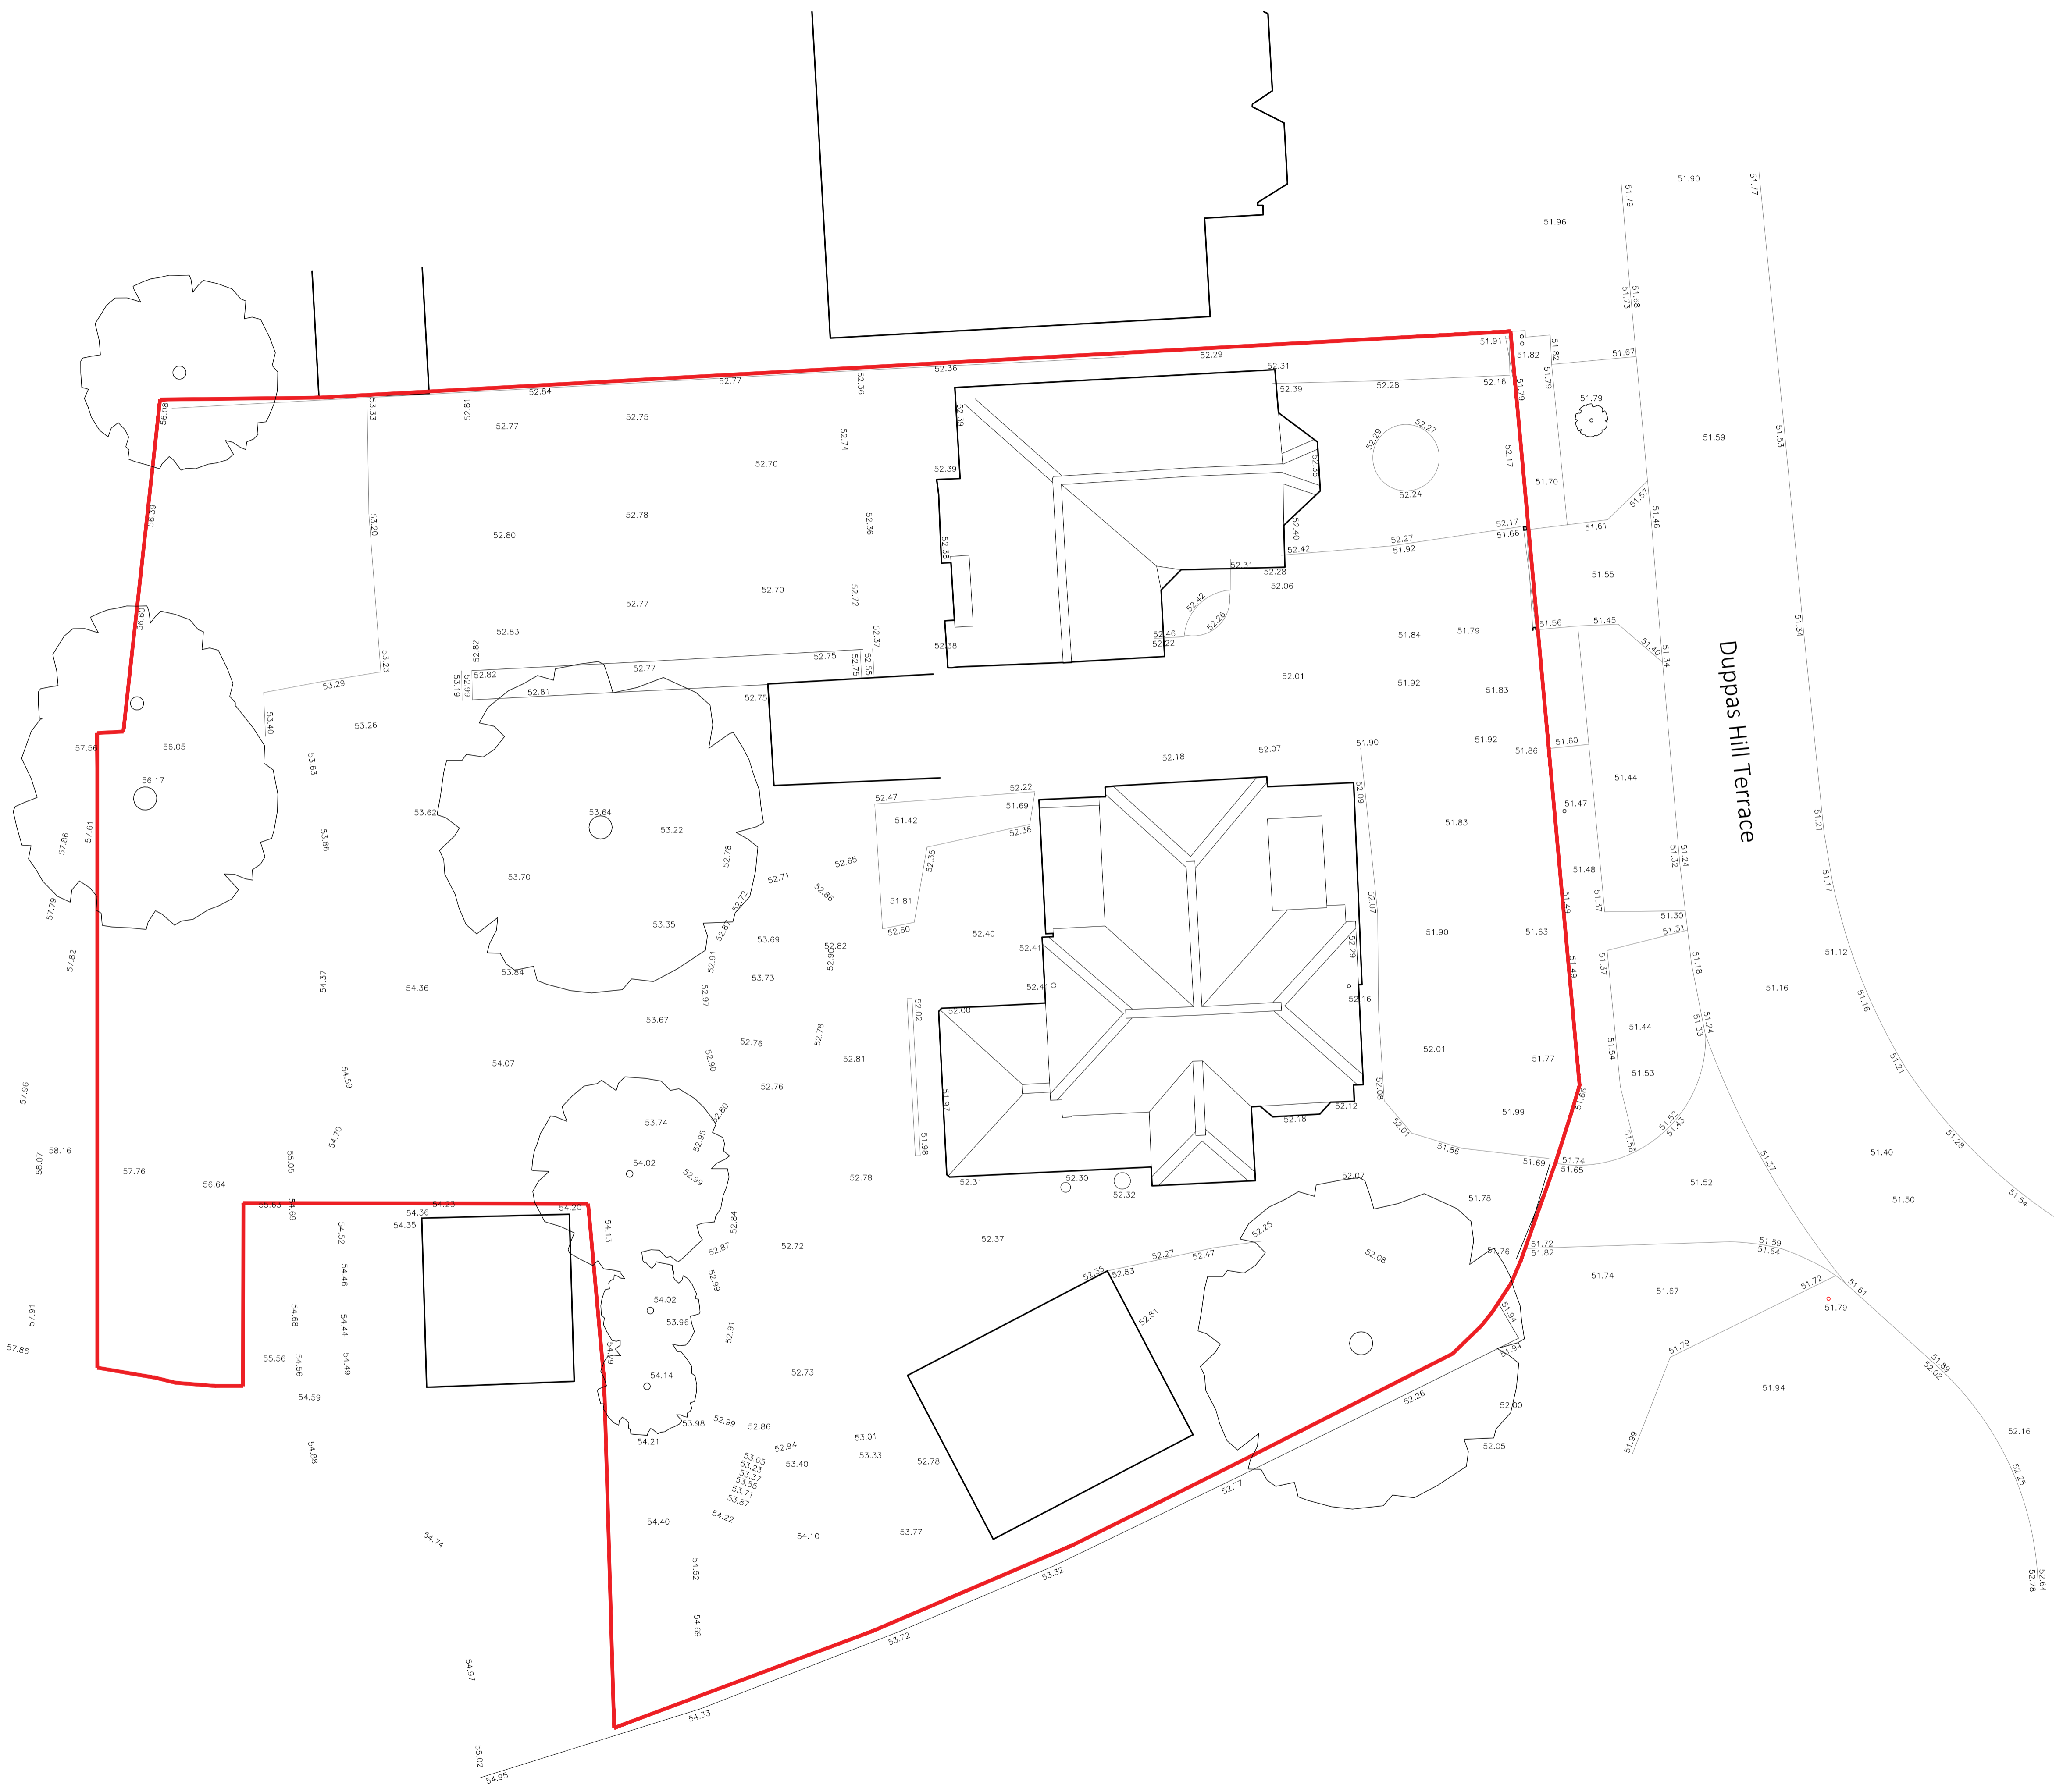

P1	2022.04.28	ISSUE: Planning Submission	RP
rev	date	description	audited by
stage	PLANNING	drawing title	EXISTING SITE PLAN
stage	PLANNING	description	audited by
stage	PLANNING	description	audited by


CONTRACTORS ARE NOT TO SCALE DIMENSIONS FROM THIS DRAWING

**LIPTON
PLANT
ARCHITECTS**

Seatem House
39 Morelands St
London
EC3V 8BB
client

T +44 (0)20 7288 1333
F +44 (0)20 7288 0333
E mail@lparchitects.co.uk
W www.lparchitects.co.uk


project
Duppas Hill Terrace

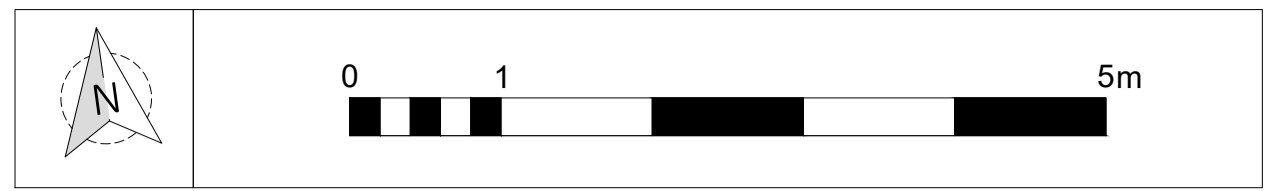

EXISTING GROUND FLOOR PLAN

P1	2022.04.28	ISSUE: Planning Submission	RP		
rev	date	description	revised by	audited by	
stage	PLANNING	drawing title	EXISTING GROUND FLOOR PLAN	suitability code	S2

CONTRACTORS ARE NOT TO SCALE DIMENSIONS FROM THIS DRAWING

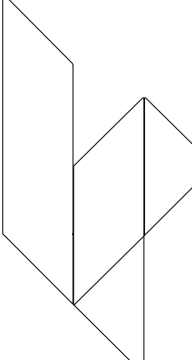

**LIPTON
PLANT
ARCHITECTS**

Seatem House
39 Morelands St
London
EC3V 8BB




T +44 (0)20 7288 1333
F +44 (0)20 7288 0333
E mail@lparchitects.co.uk
W www.lparchitects.co.uk

client

project
Duppas Hill Terrace

THIS DRAWING IS COPYRIGHT


scale	drawn by	audited by	job no	originator	zone	level	type	role	dwg no	revision
1:50@A1 1:100@A3	RP	DC	587	LPA	- ZZ	- 00	- DR	- A	- 30002	P1

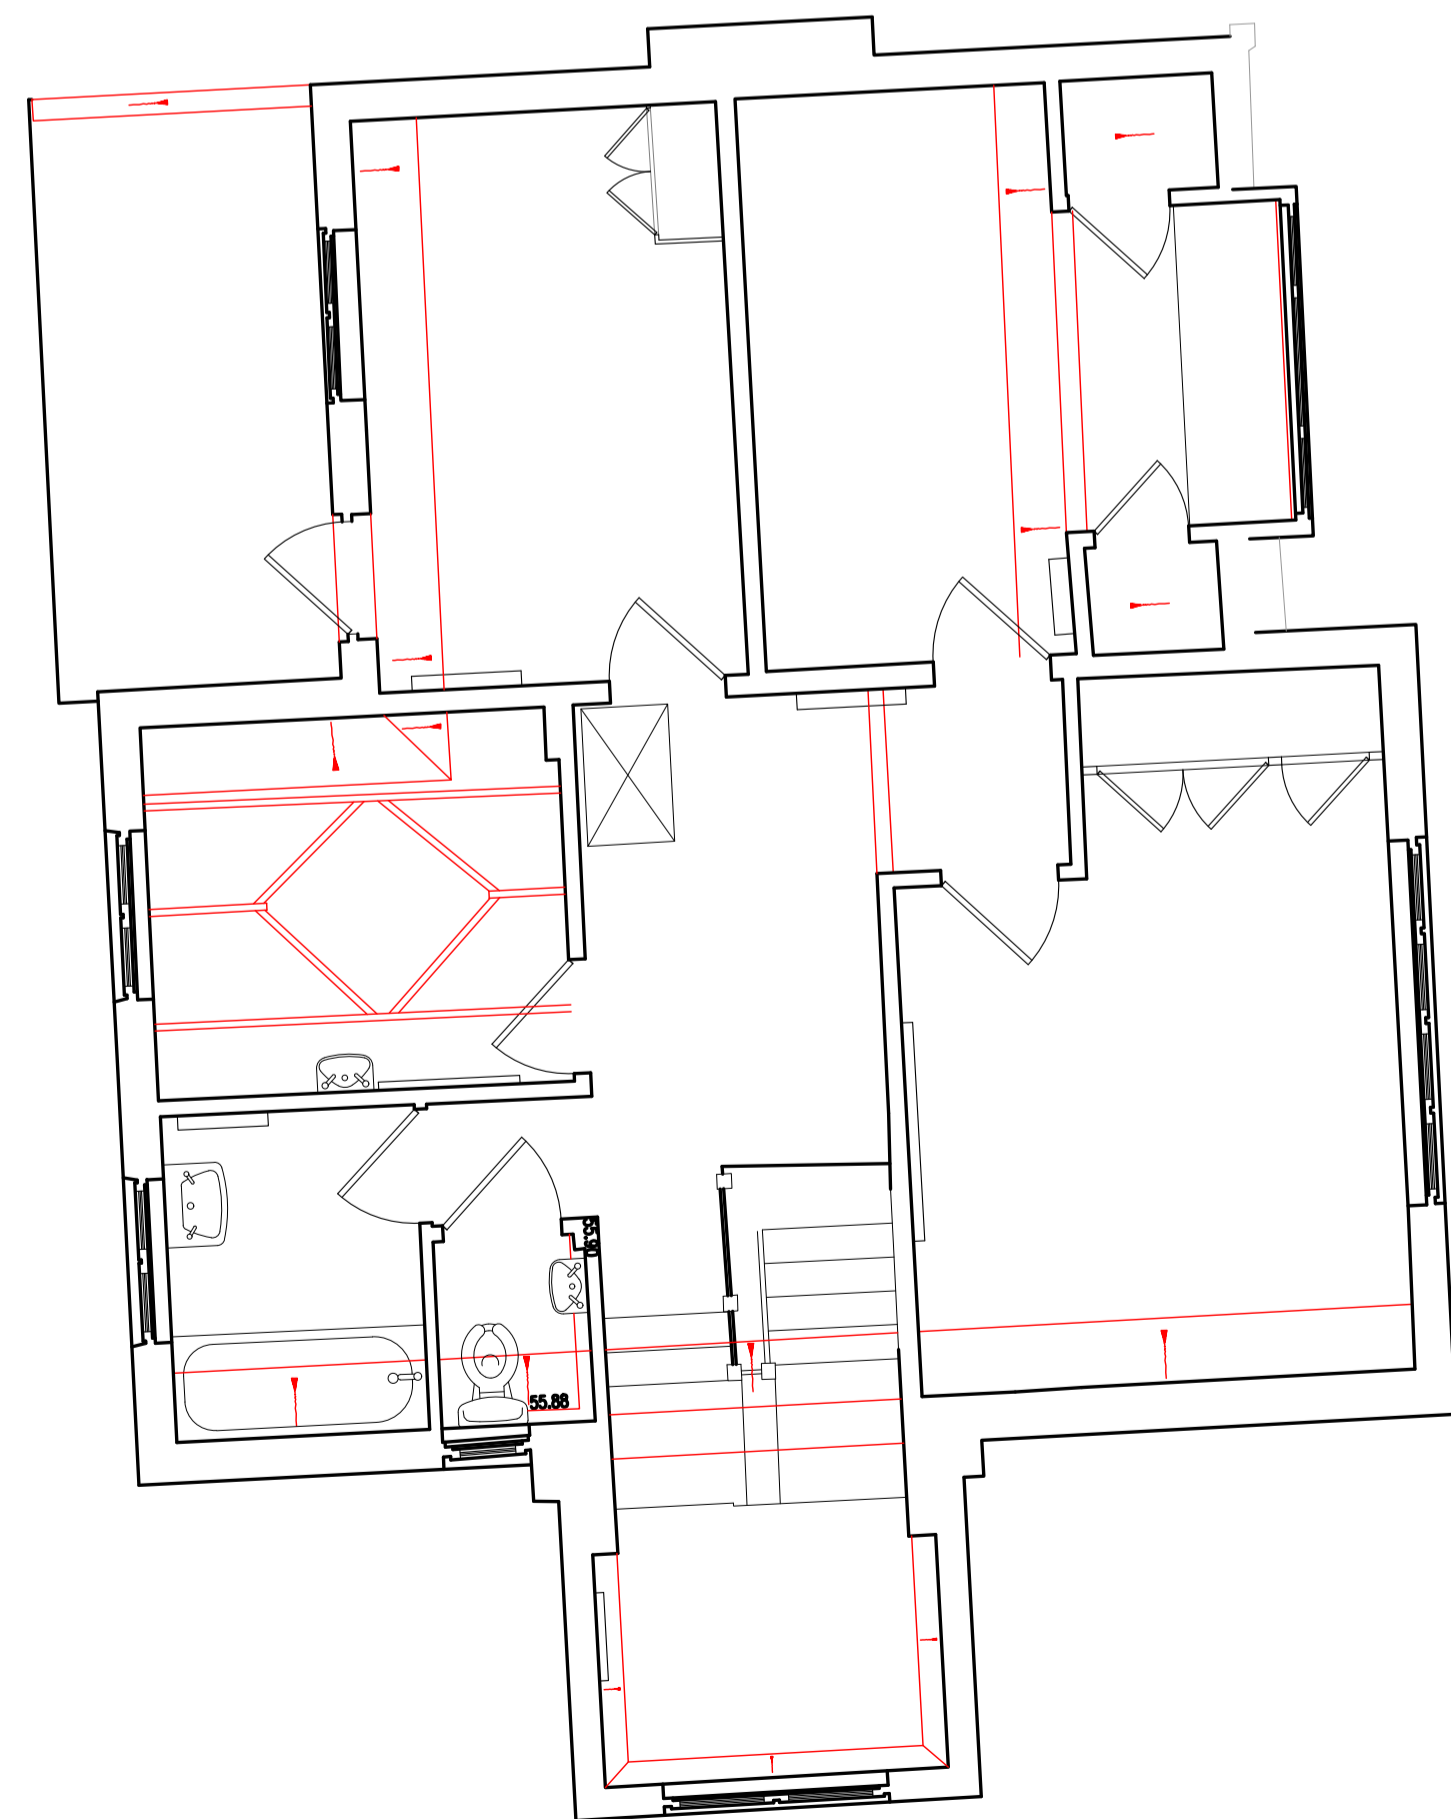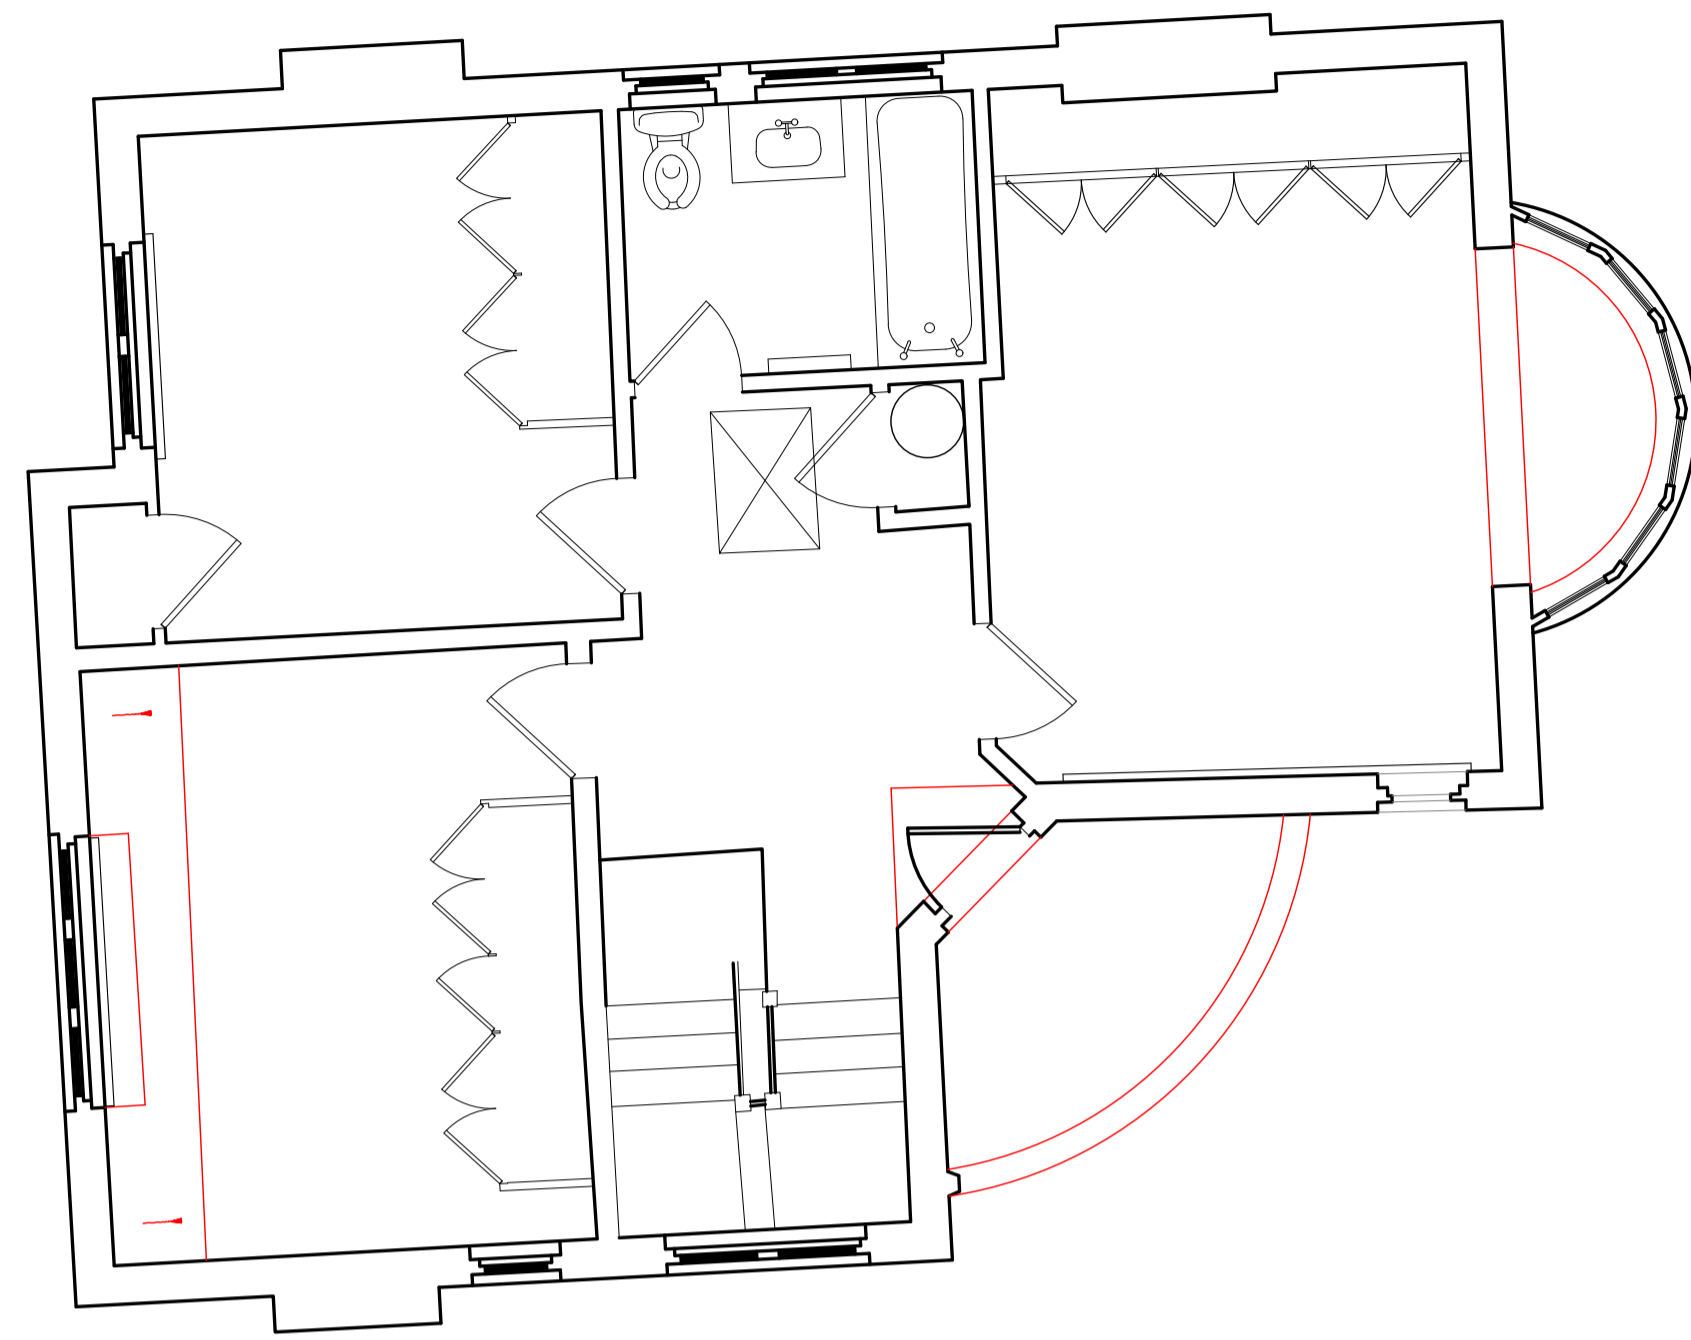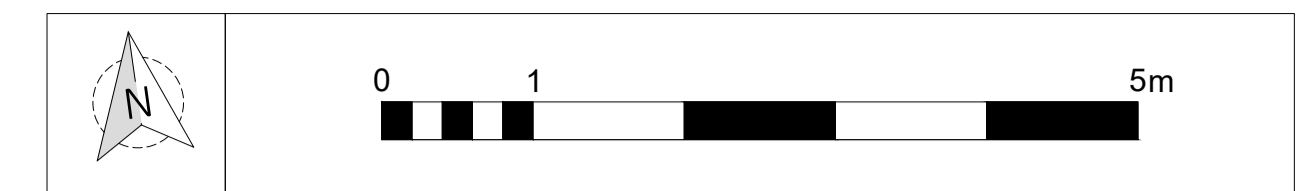

EXISTING FIRST FLOOR PLAN

P1	2022.04.28	ISSUE: Planning Submission	RP	
rev	date	description	revised by	audited by
stage	PLANNING	drawing title EXISTING FIRST FLOOR PLAN	suitability code S2	

CONTRACTORS ARE NOT TO SCALE DIMENSIONS FROM THIS DRAWING

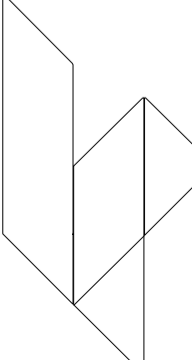

**LIPTON
PLANT
ARCHITECTS**

Seatem House
39 Morelands St
London
EC3V 8BB




T +44 (0)20 7288 1333
F +44 (0)20 7288 0333
E mail@lparchitects.co.uk
W www.lparchitects.co.uk

client


project
Duppas Hill Terrace

THIS DRAWING IS COPYRIGHT

scale	drawn by	audited by	job no	originator	zone	level	type	role	dwg no	revision
1:50@A1 1:100@A3	RP	DC	587	LPA	ZZ	01	DR	A	30003	P1

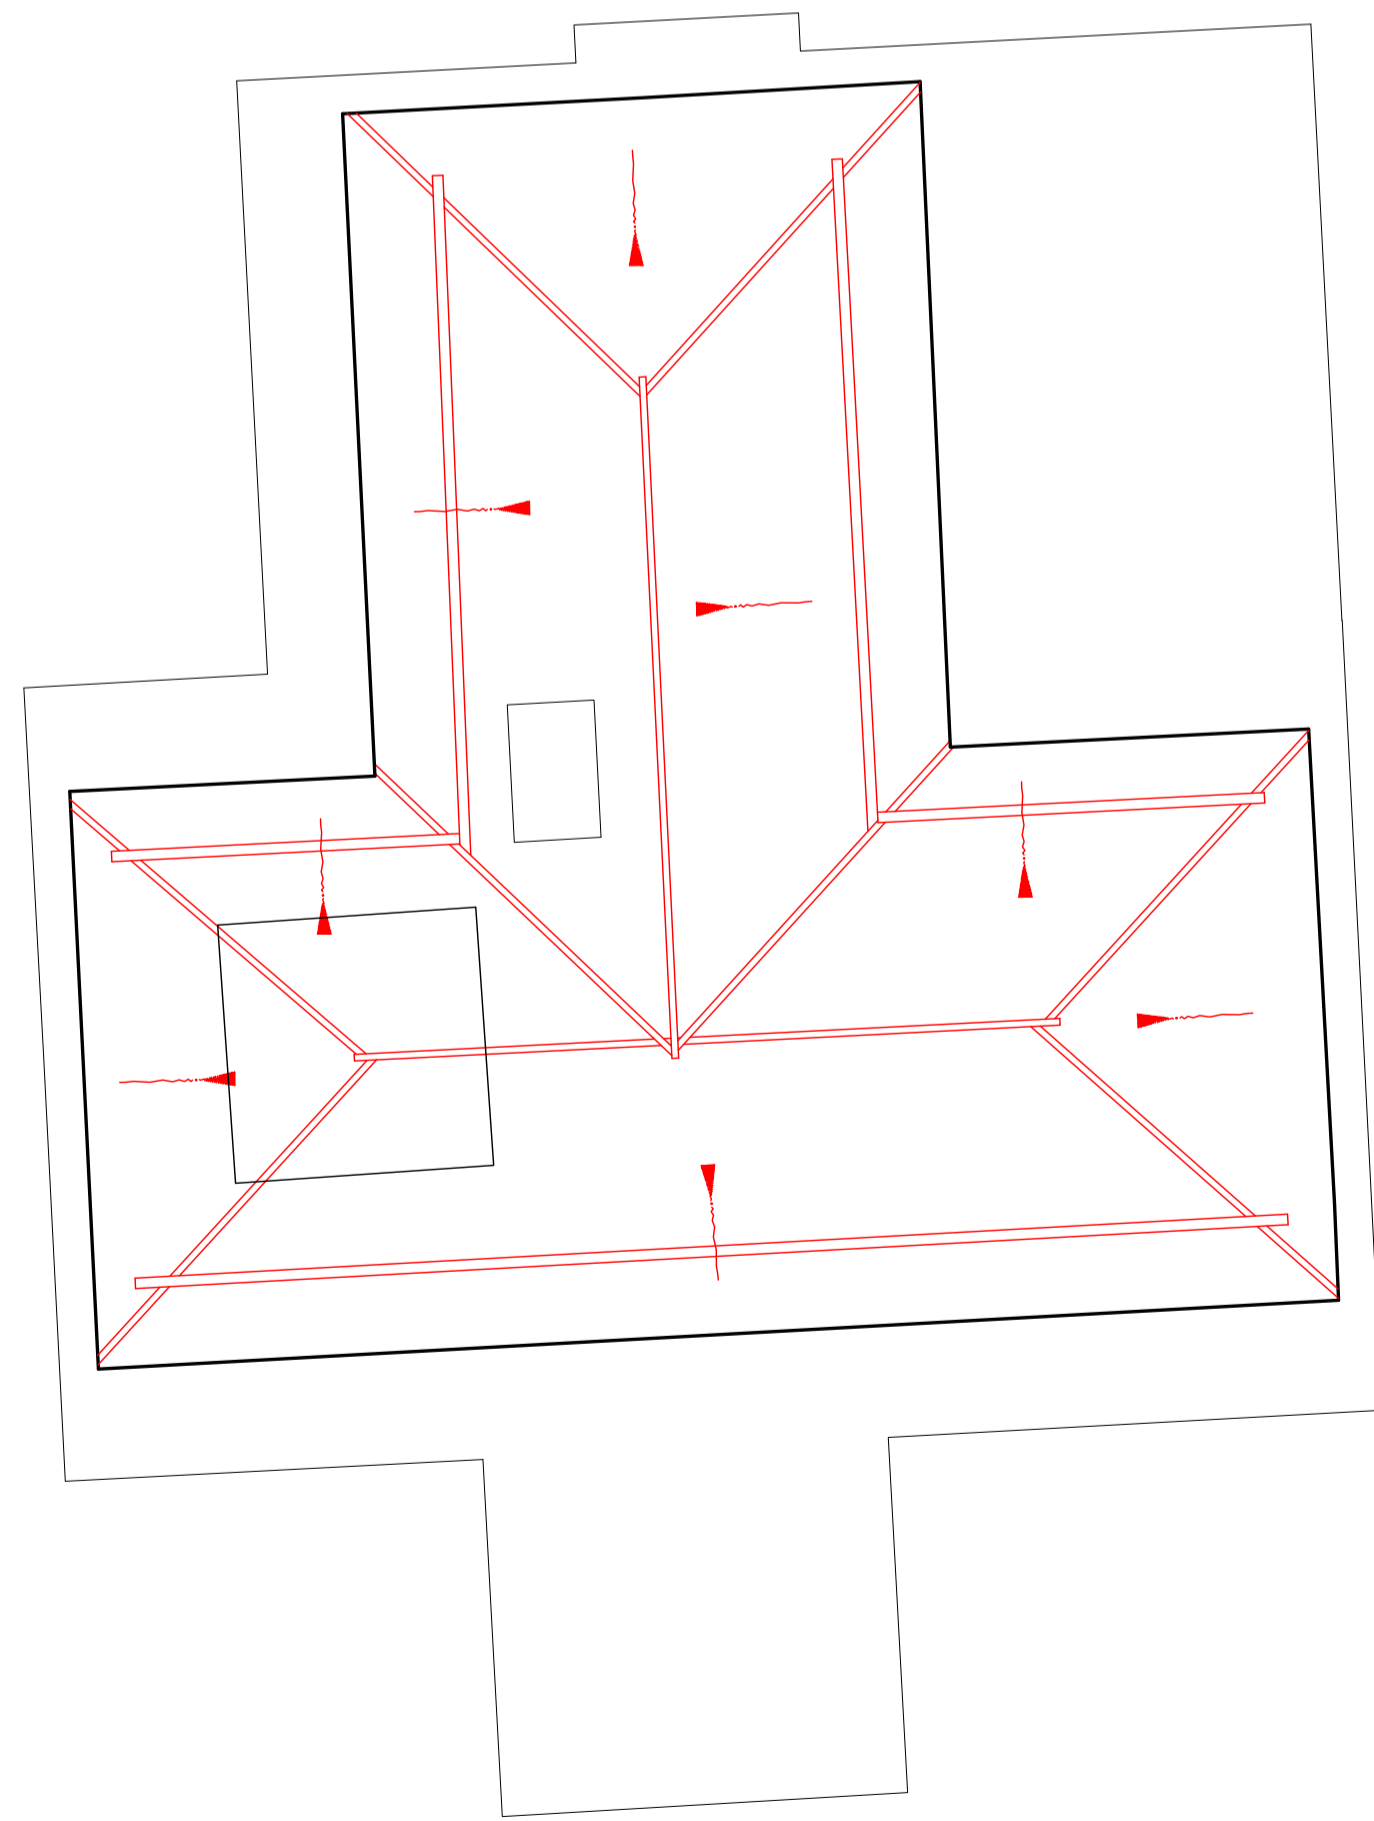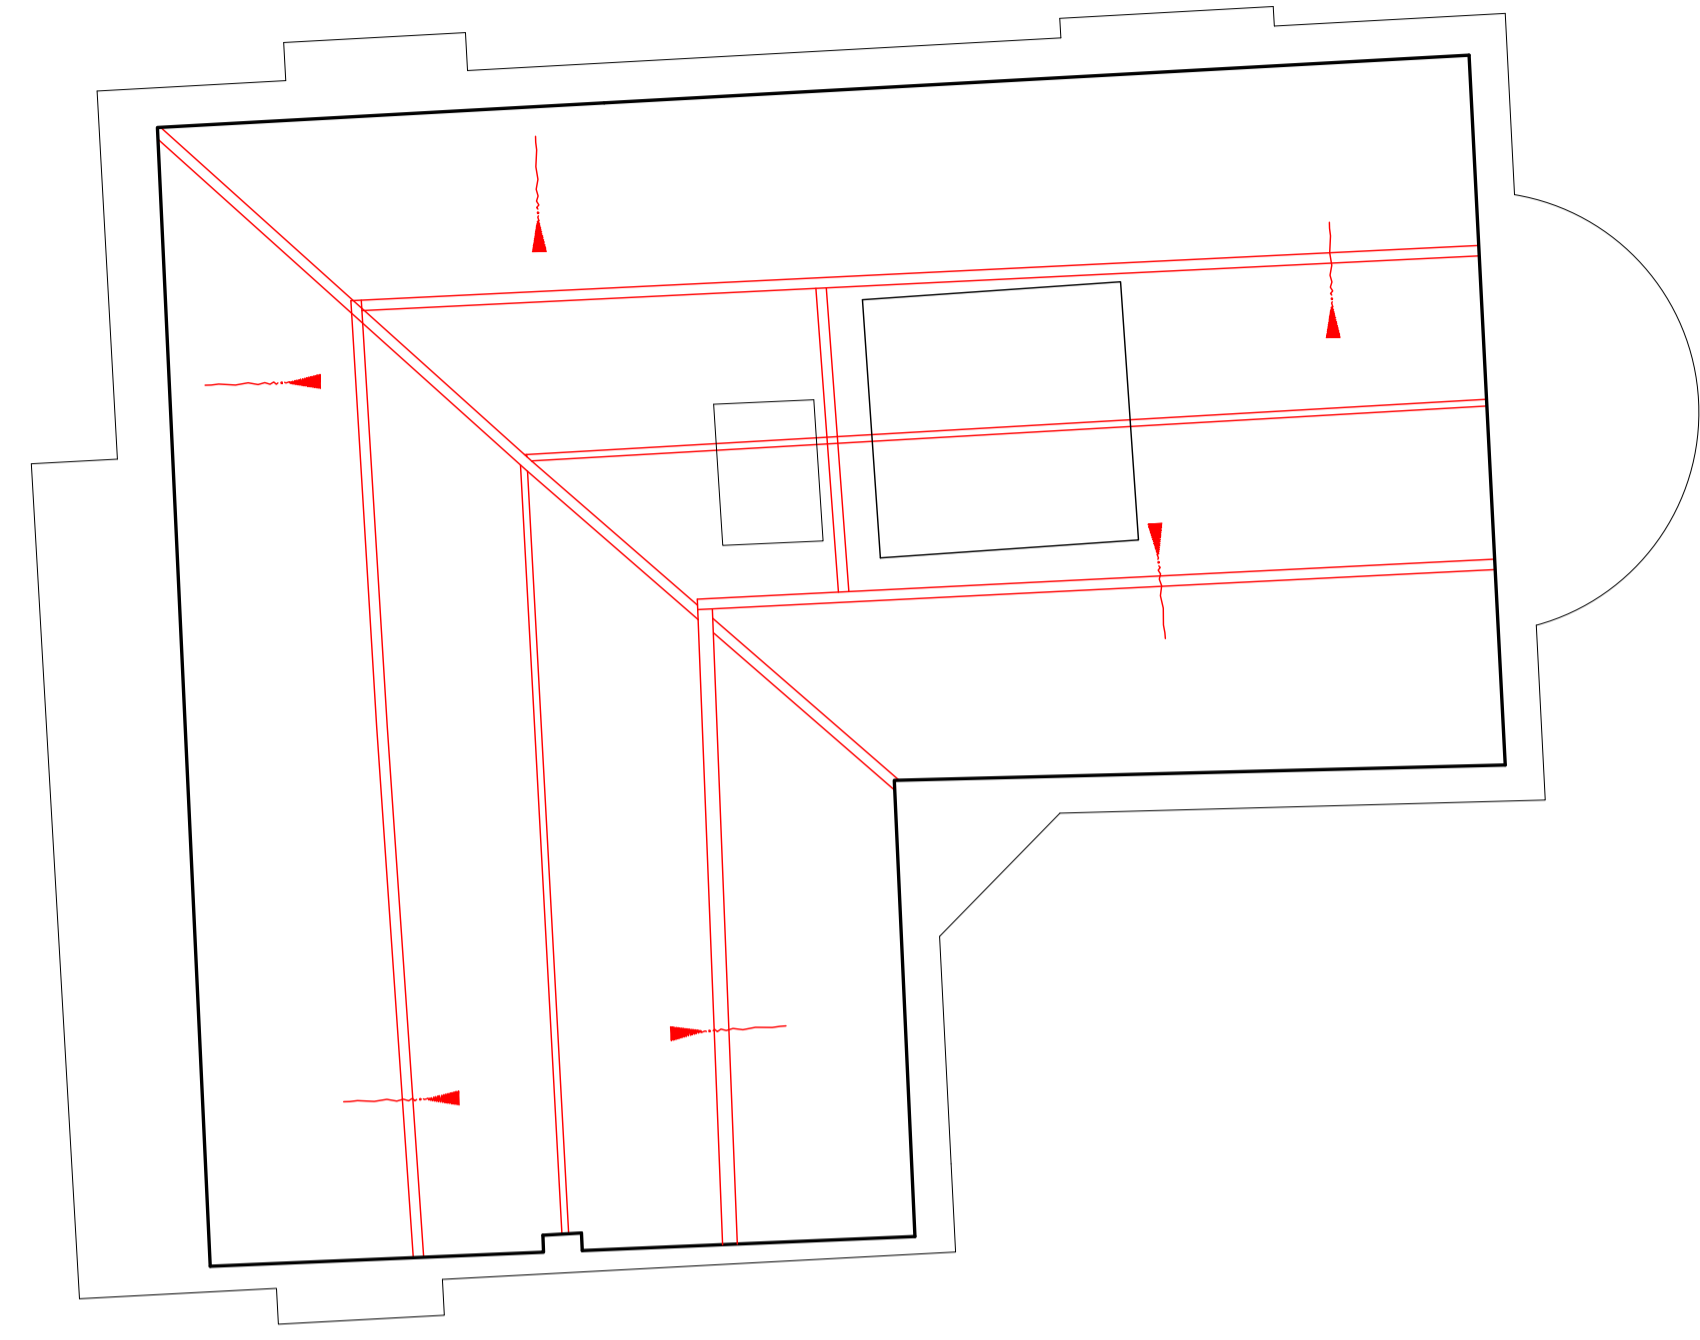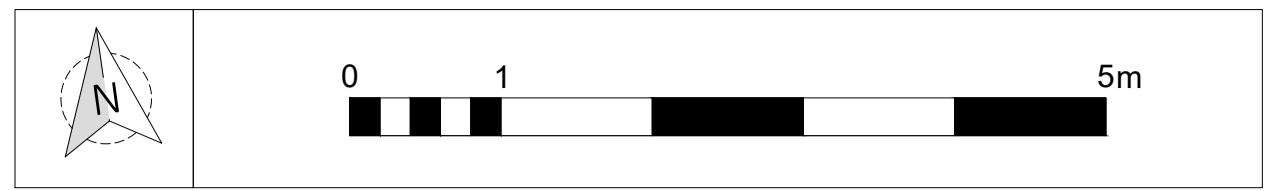

EXISTING SECOND FLOOR PLAN

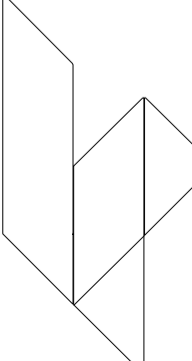
P1	2022.04.28	ISSUE: Planning Submission	RP							
rev	date	description	revised by	audited by						
stage	PLANNING	drawing title EXISTING SECOND FLOOR PLAN	suitability code S2							
CONTRACTORS ARE NOT TO SCALE DIMENSIONS FROM THIS DRAWING										
 LIPTON PLANT ARCHITECTS		Seatem House 39 Morelands St London EC3V 8BB client		T +44 (0)20 7288 1333 F +44 (0)20 7288 0333 E mail@lparchitects.co.uk W www.lparchitects.co.uk						
		project Duppas Hill Terrace								
THIS DRAWING IS COPYRIGHT										
scale	drawn by	audited by	job no	originator	zone	level	type	role	dwg no	revision
1:50@A1 1:100@A3	RP	DC	587	LPA	- ZZ	- 02	- DR	- A	- 30004	P1





Elevation 1-1 Front Elevation



Elevation 3-3 Rear Elevation

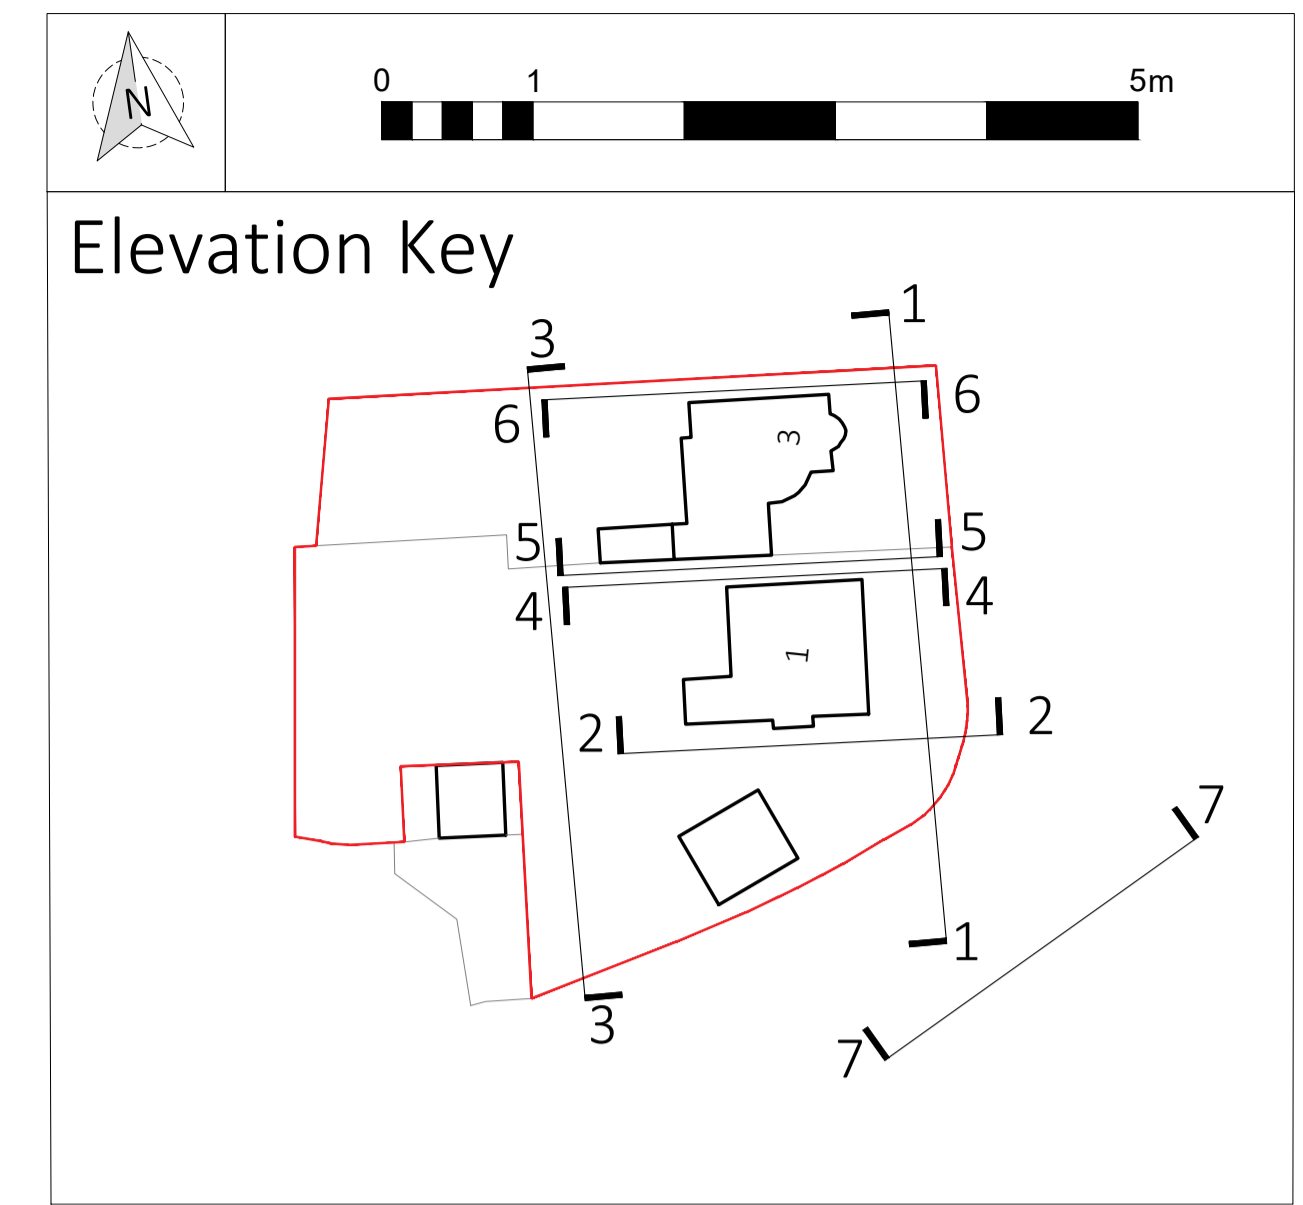

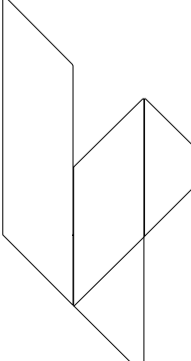P1	2022.04.28	ISSUE: Planning Submission	RP							
rev	date	description	revised by	audited by						
stage	PLANNING	drawing title EXISTING FRONT AND REAR STREET ELEVATIONS	suitability code S2							
CONTRACTORS ARE NOT TO SCALE DIMENSIONS FROM THIS DRAWING										
 LIPTON PLANT ARCHITECTS		Seatem House 39 Morelands St London EC3V 8BB client		T +44 (0)20 7288 1333 F +44 (0)20 7288 0333 E mail@lparchitects.co.uk W www.lparchitects.co.uk						
		project Duppas Hill Terrace								
THIS DRAWING IS COPYRIGHT										
scale	drawn by	audited by	job no	originator	zone	level	type	role	dwg no	revision
1:50@A1 1:100@A3	RP	DC	587	LPA	- ZZ	- ZZ	- DR	- A	30005	P1

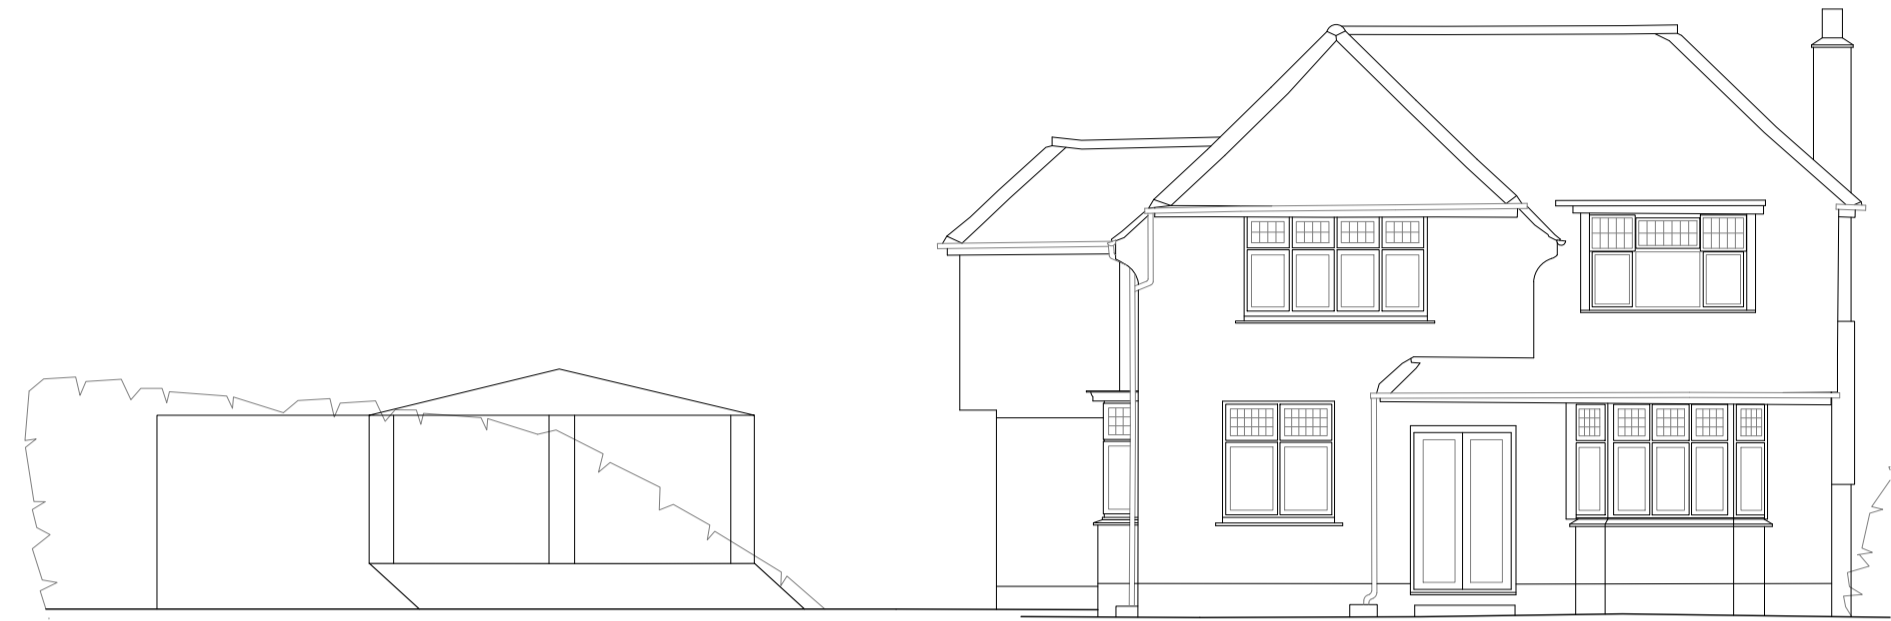


Elevation 1-1




Elevation 2-2




Elevation 3-3

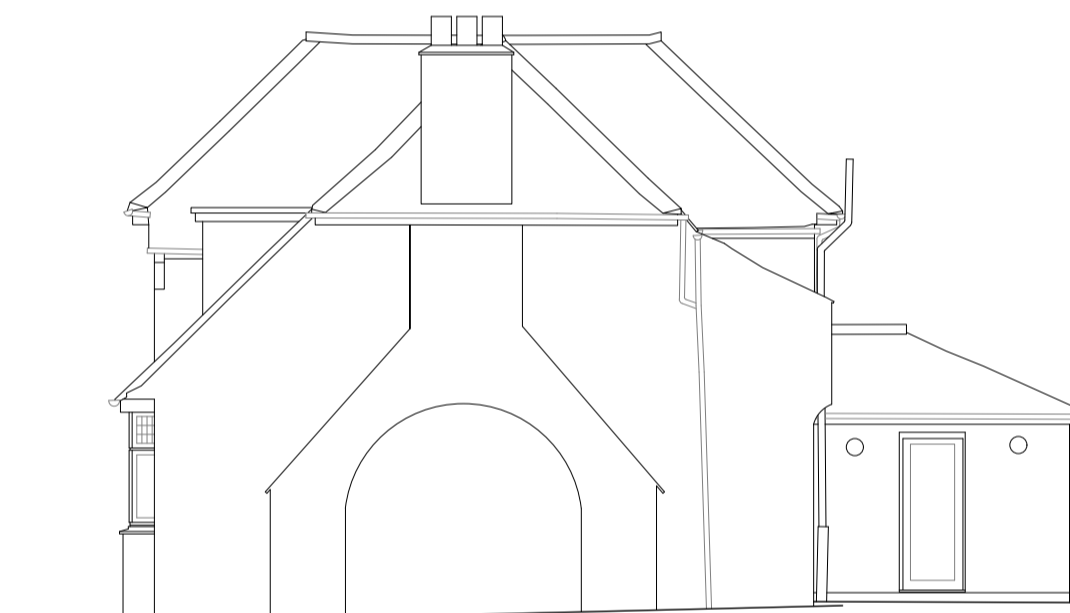


Elevation 4-4

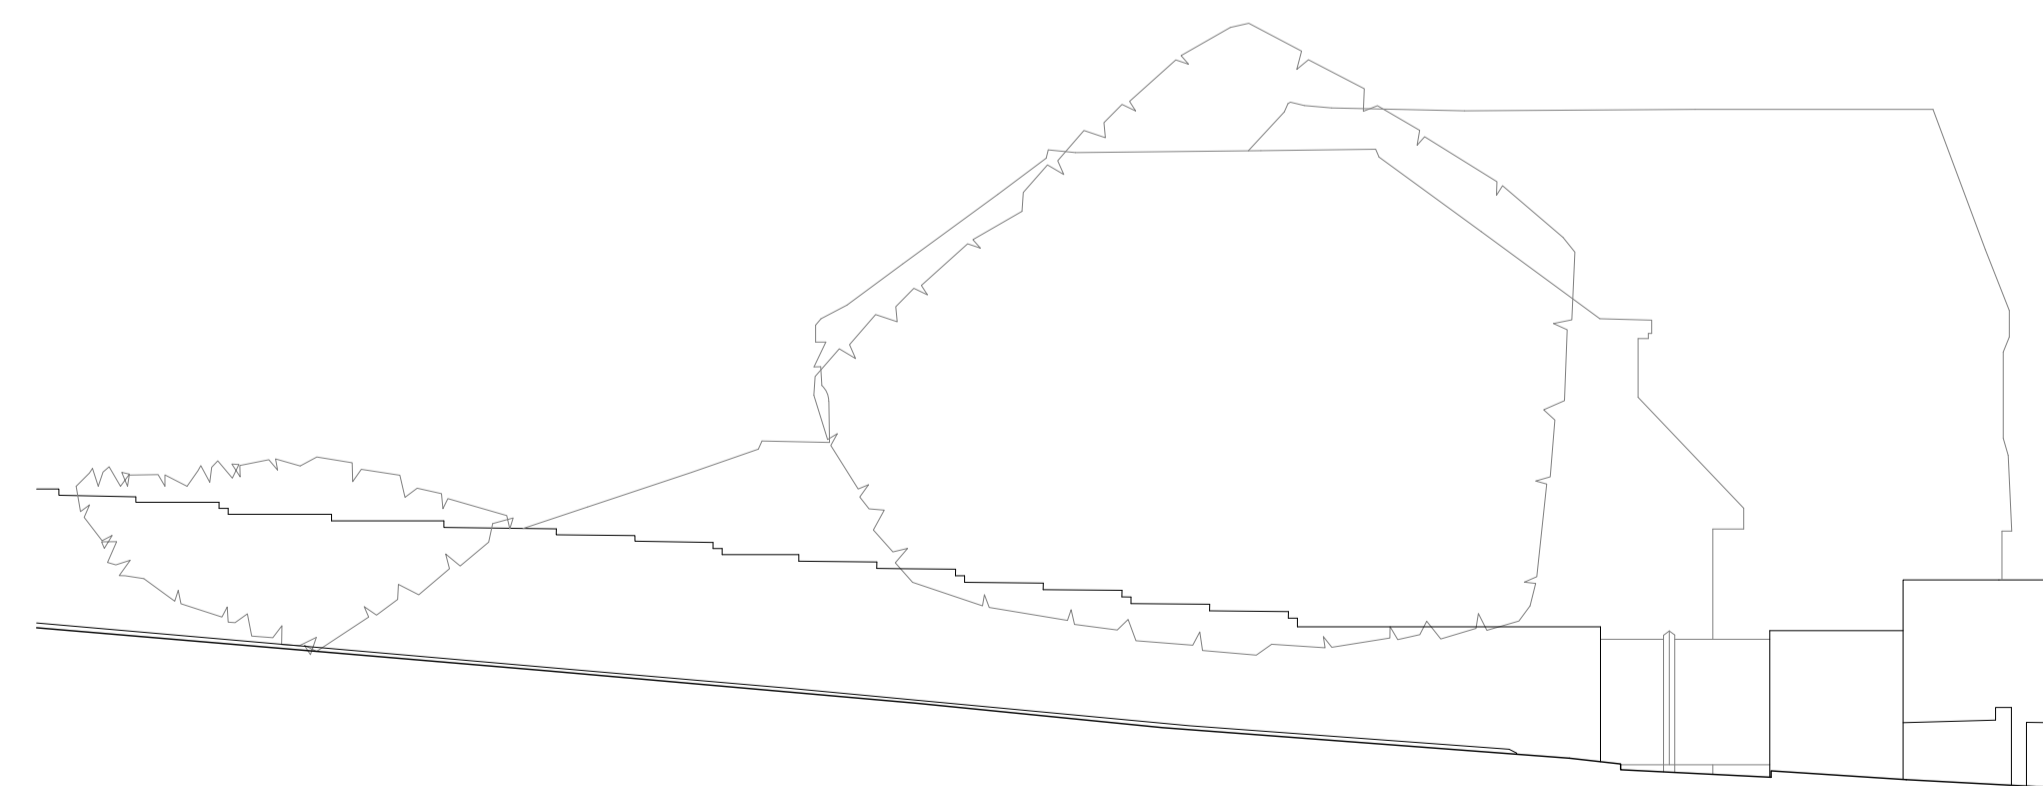

Elevation 7-7

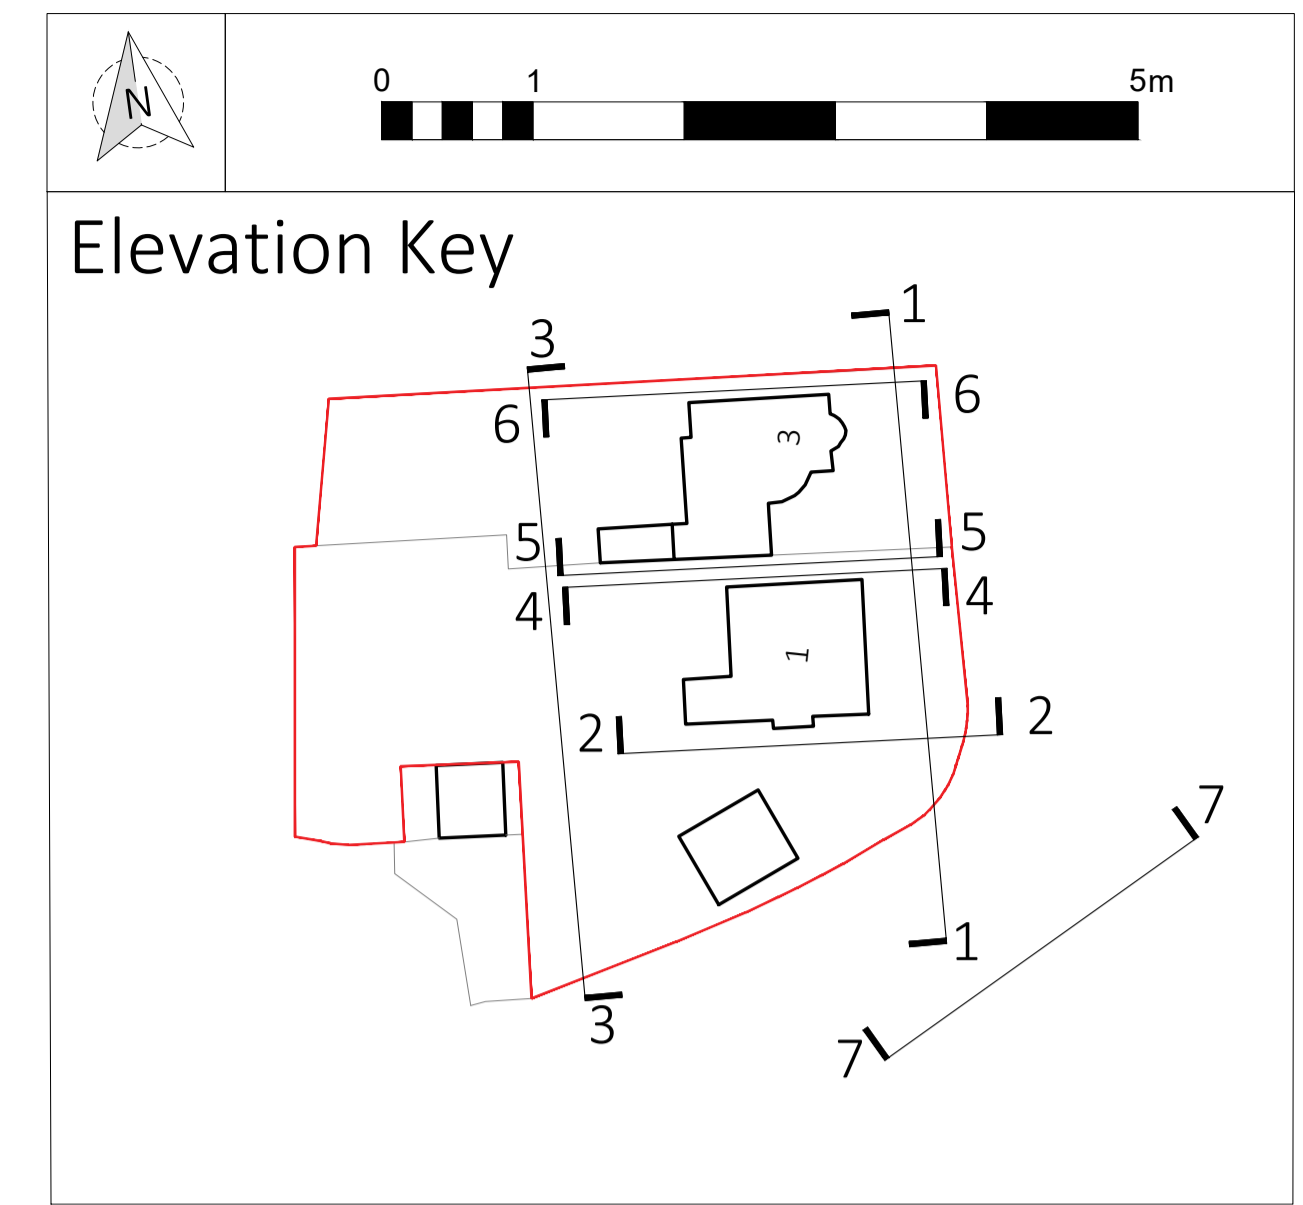

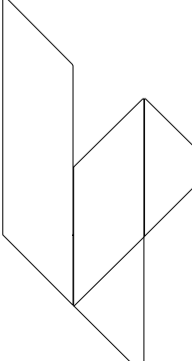P1	2022.04.28	ISSUE: Planning Submission	RP							
rev	date	description	revised by	audited by						
stage	PLANNING	drawing title EXISTING ELEVATIONS 1 DUPPAS HILL TERRACE	revised by	audited by						
				suitability code S2						
CONTRACTORS ARE NOT TO SCALE DIMENSIONS FROM THIS DRAWING										
 LIPTON PLANT ARCHITECTS		Seatem House 39 Morelands St London EC3V 8BB client								
		T +44 (0)20 7288 1333 F +44 (0)20 7288 0333 E mail@lparchitects.co.uk W www.lparchitects.co.uk project Duppas Hill Terrace								
THIS DRAWING IS COPYRIGHT										
scale	drawn by	audited by	job no	originator	zone	level	type	role	dwg no	revision
1:50@A1 1:100@A3	RP	DC	587	LPA	- ZZ	- ZZ	- DR	A	30006	P1




Elevation 1-1




Elevation 5-5





Elevation 3-3

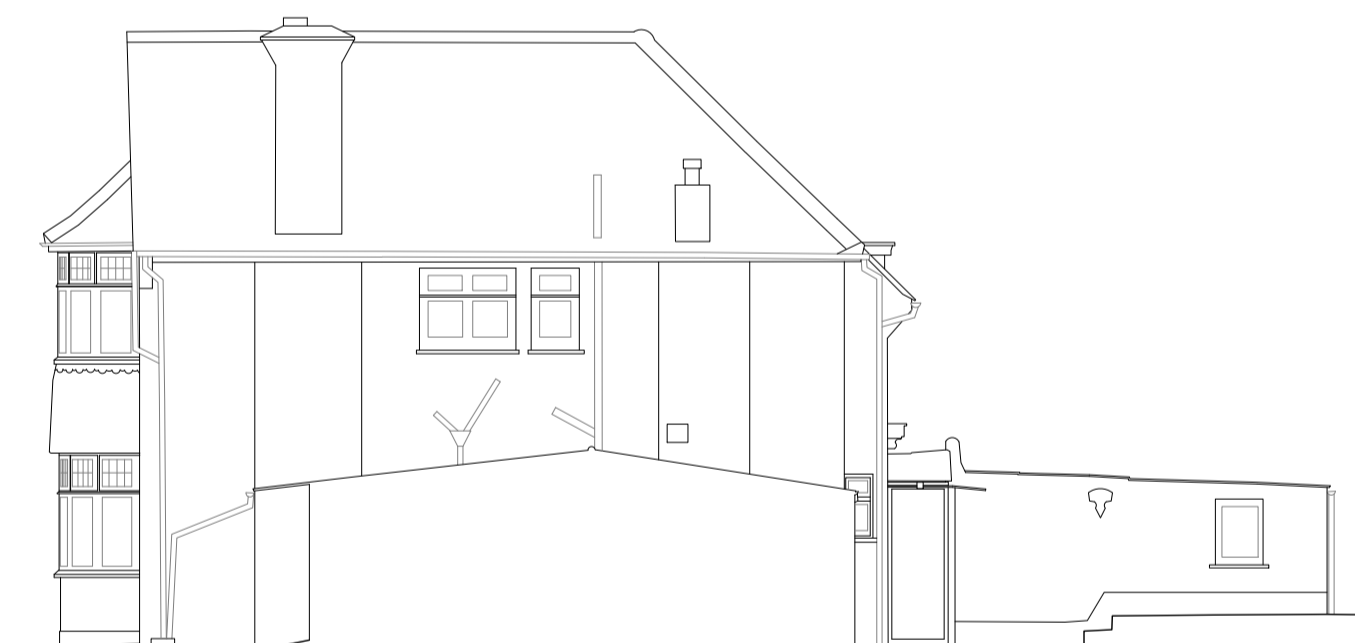

Elevation 6-6

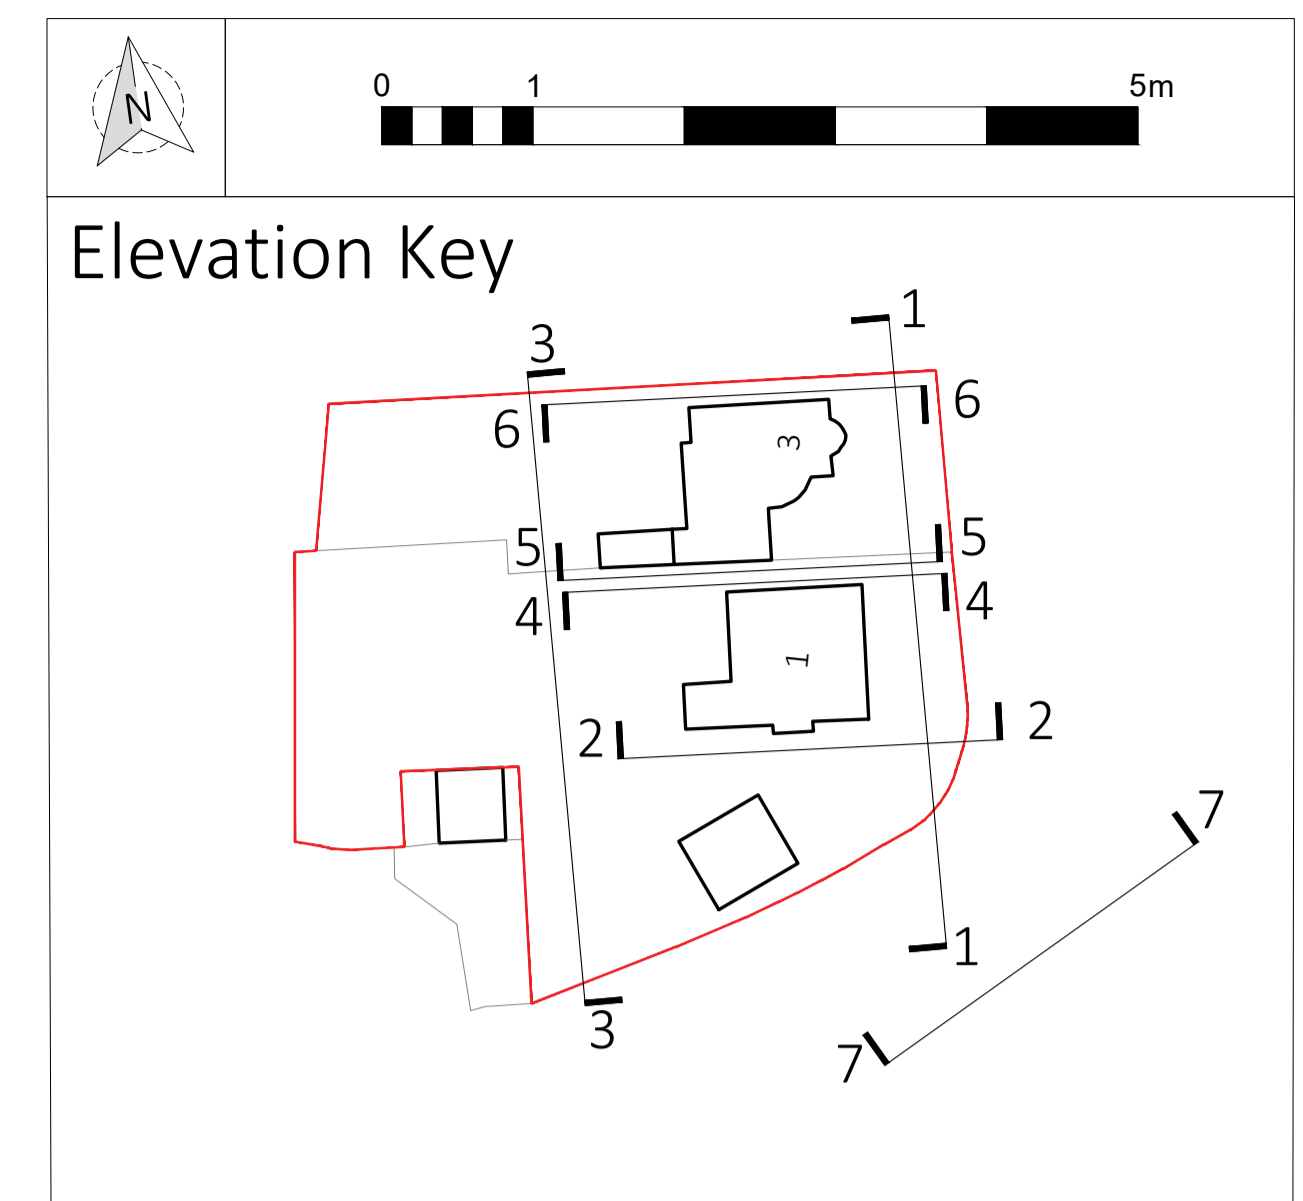

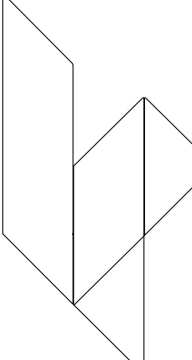P1	2022.04.28	ISSUE: Planning Submission	RP							
rev	date	description	revised by	audited by						
stage	PLANNING	drawing title EXISTING ELEVATIONS 3 DUPPAS HILL TERRACE		suitability code S2						
CONTRACTORS ARE NOT TO SCALE DIMENSIONS FROM THIS DRAWING										
	LIPTON PLANT ARCHITECTS Seatem House 39 Morelands St London EC3V 8BB client		T +44 (0)20 7288 1333 F +44 (0)20 7288 0333 E mail@lparchitects.co.uk W www.lparchitects.co.uk project Duppas Hill Terrace							
	THIS DRAWING IS COPYRIGHT									
scale	drawn by	audited by	job no	originator	zone	level	type	role	dwg no	revision
1:50@A1 1:100@A3	RP	DC	587	LPA	- ZZ	- ZZ	- DR	A	30007	P1

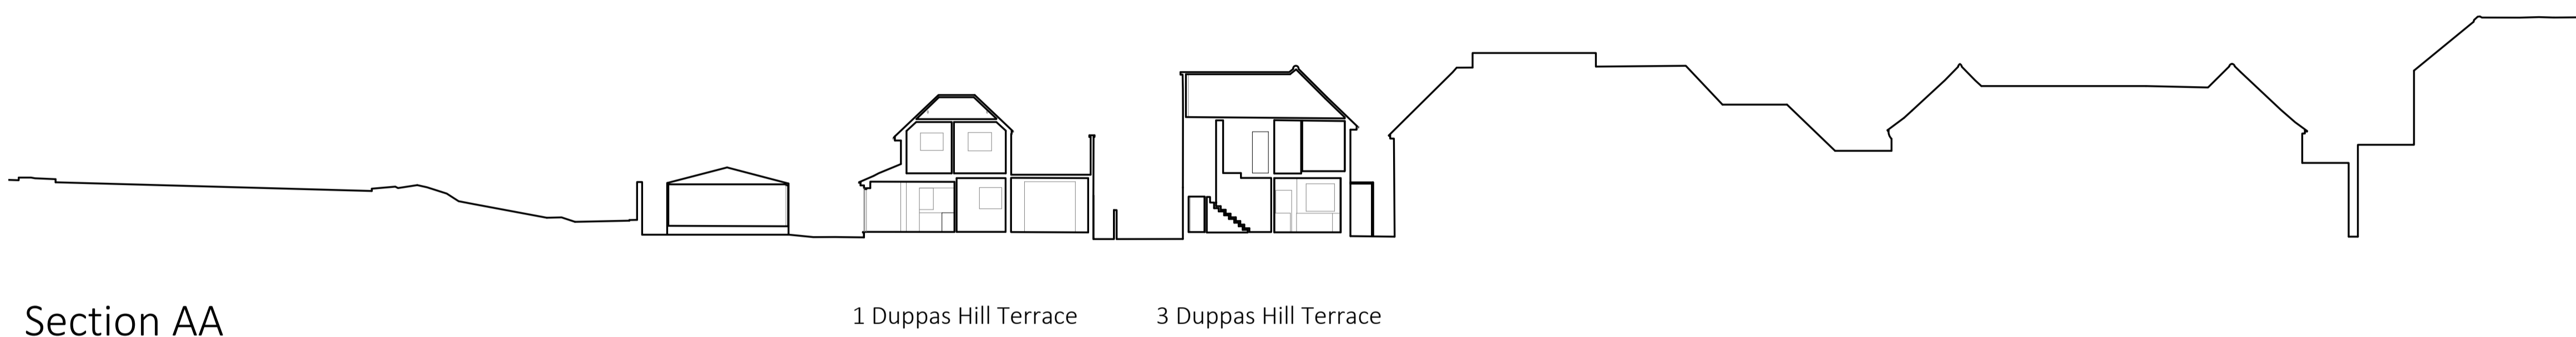


Section AA

1 Duppas Hill Terrace 3 Duppas Hill Terrace




Section BB

Vegetation - Details Obscured 3 Duppas Hill Terrace David Ellis Almshouses

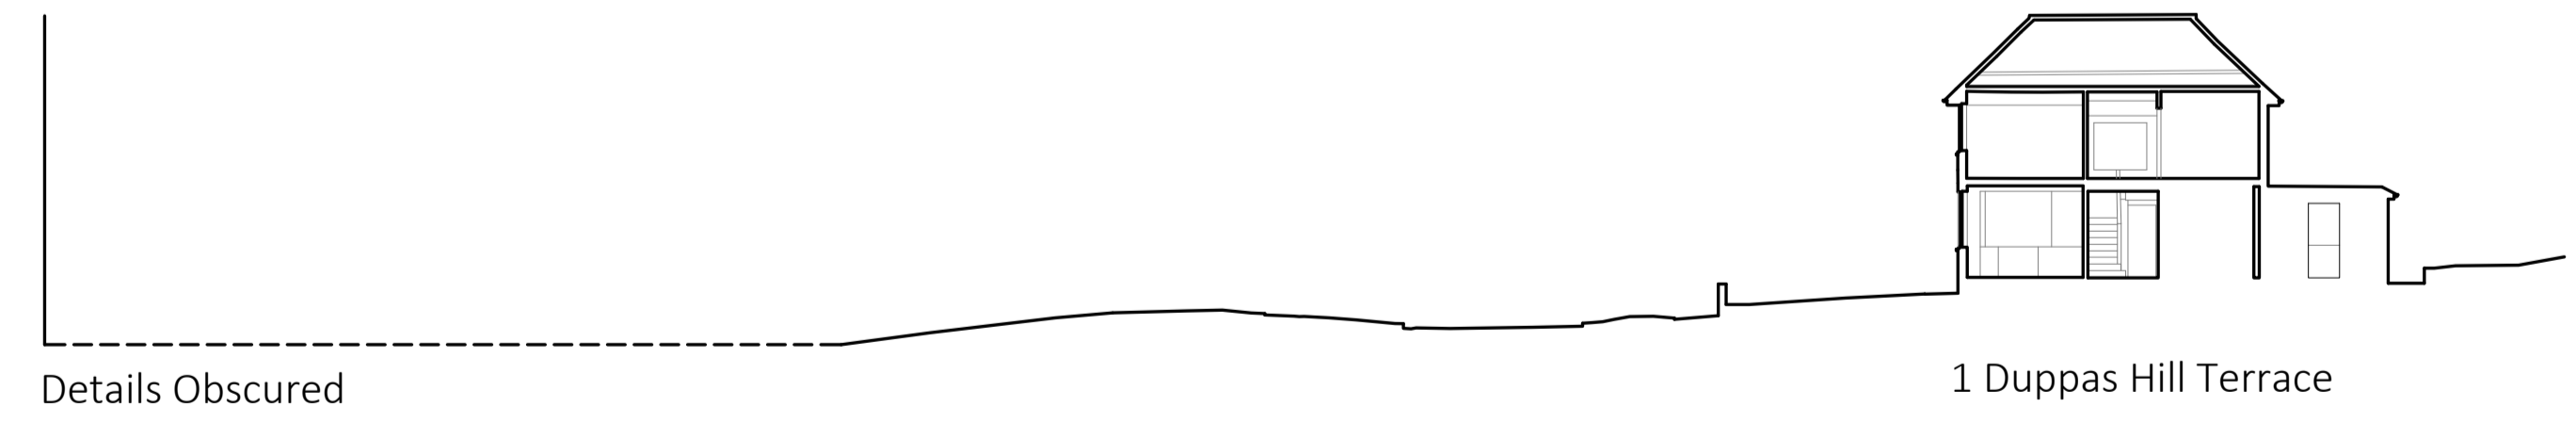


Section CC

Details Obscured 1 Duppas Hill Terrace

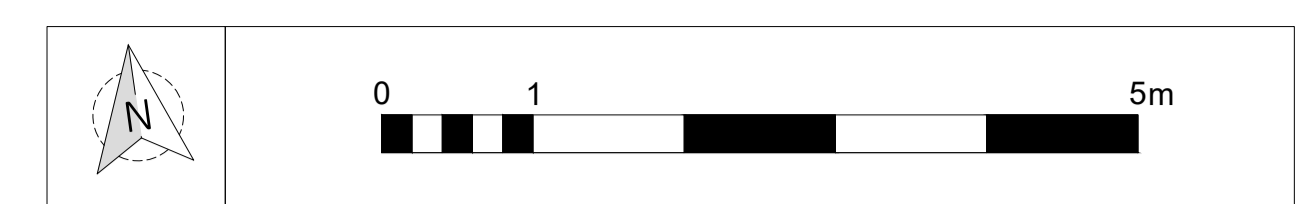


Site Section Key

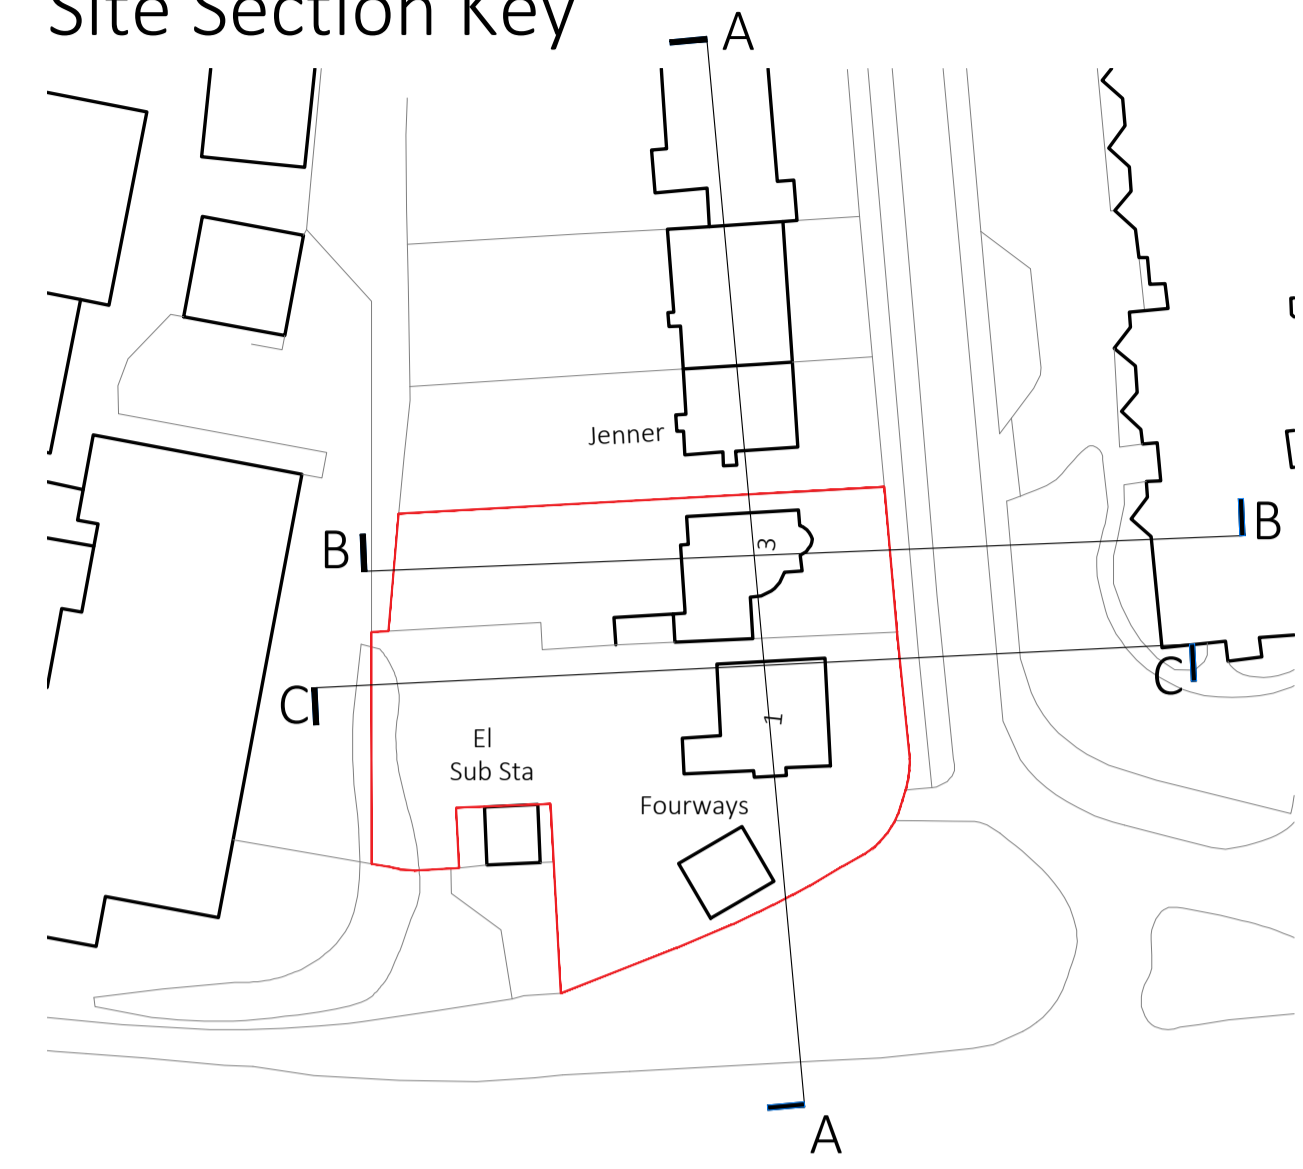

P1	2022.04.28	ISSUE: Planning Submission	RP
----	------------	----------------------------	----

rev	date	description	revised by	audited by
stage	PLANNING	drawing title EXISTING SECTION AA		suitability code S2

CONTRACTORS ARE NOT TO SCALE DIMENSIONS FROM THIS DRAWING

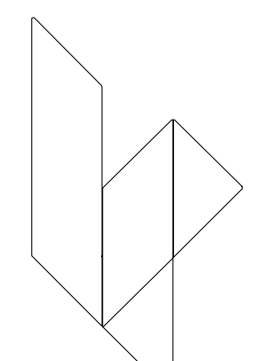

**LIPTON
PLANT
ARCHITECTS**

Seatem House
39 Morelands St
London
EC3V 8BB

client

T +44 (0)20 7288 1333
F +44 (0)20 7288 0333
E mail@lparchitects.co.uk
W www.lparchitects.co.uk

project
Duppas Hill Terrace

THIS DRAWING IS COPYRIGHT


scale	drawn by	audited by	job no	originator	zone	level	type	role	dwg no	revision
1:50@A1 1:100@A3	RP	DC	587	LPA	- ZZ	- ZZ	- DR	- A	30008	P1




Street Scene AA 1 Duppas Hill Terrace 3 Duppas Hill Terrace



Street Scene BB 3 Duppas Hill Terrace 1 Duppas Hill Terrace

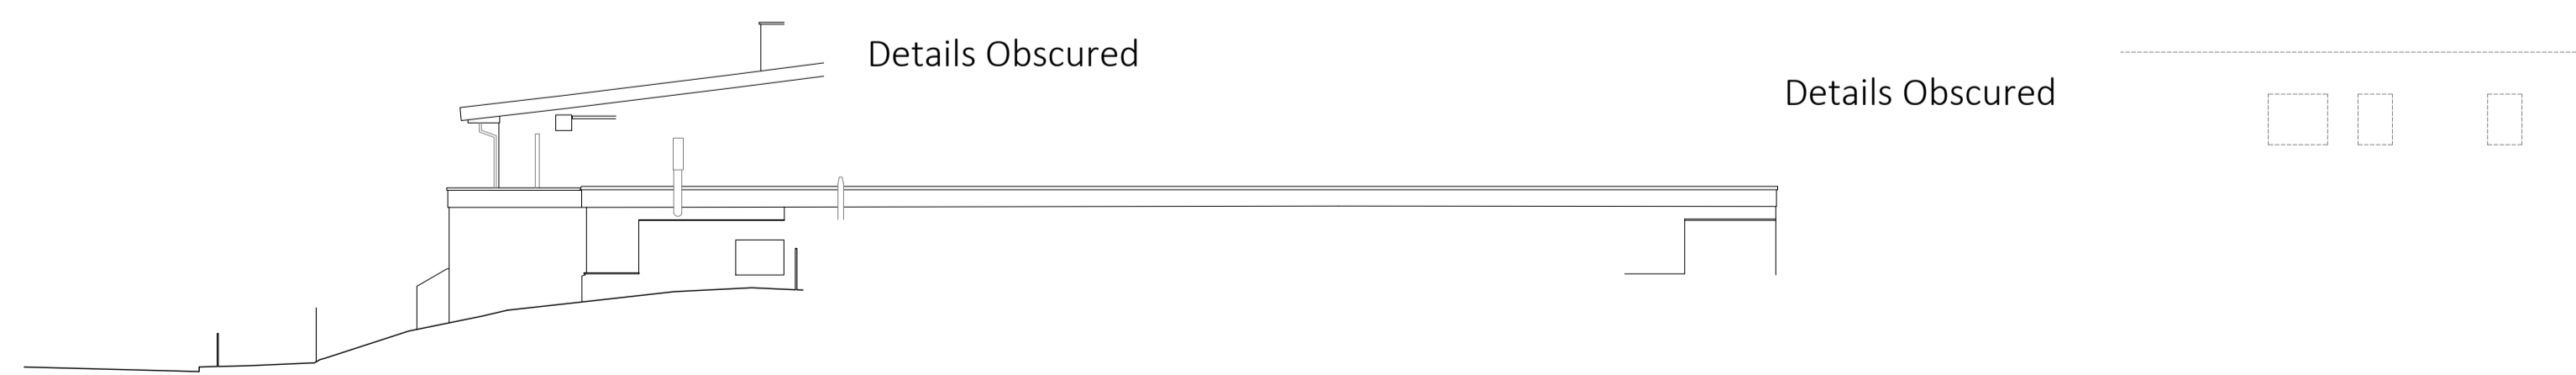


Street Scene CC

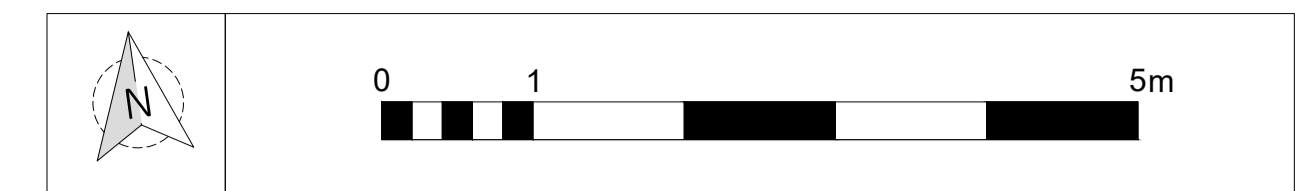

Street scene Key

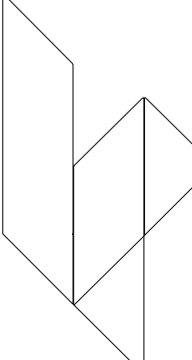


P1	2022.04.28	ISSUE: Planning Submission	RP	
rev	date	description	revised by	audited by
PLANNING		EXISTING STREET SCENE A, B & C		S2
CONTRACTORS ARE NOT TO SCALE DIMENSIONS FROM THIS DRAWING				
 LIPTON PLANT ARCHITECTS	Seatem House 39 Morelands St London EC3V 8BB		T +44 (0)20 7288 1333 F +44 (0)20 7288 0333 E mail@lparchitects.co.uk W www.lparchitects.co.uk	
	client		project Duppas Hill Terrace	
THIS DRAWING IS COPYRIGHT				
scale 1:50@A1 1:100@A3	drawn by RP	audited by DC	job no 587 - LPA - ZZ - ZZ - DR - A - 30009	revision P1





Street Scene DD

David Ellis Almshouses

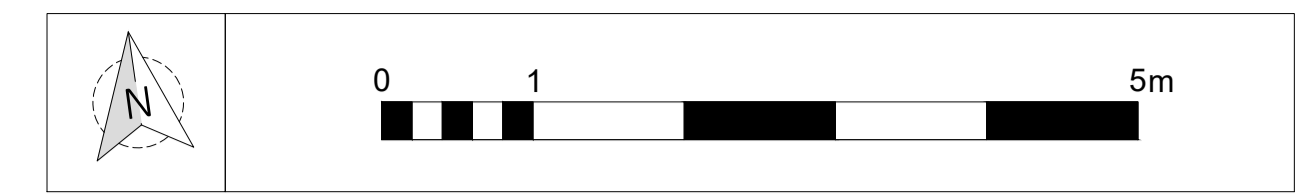

Street scene Key

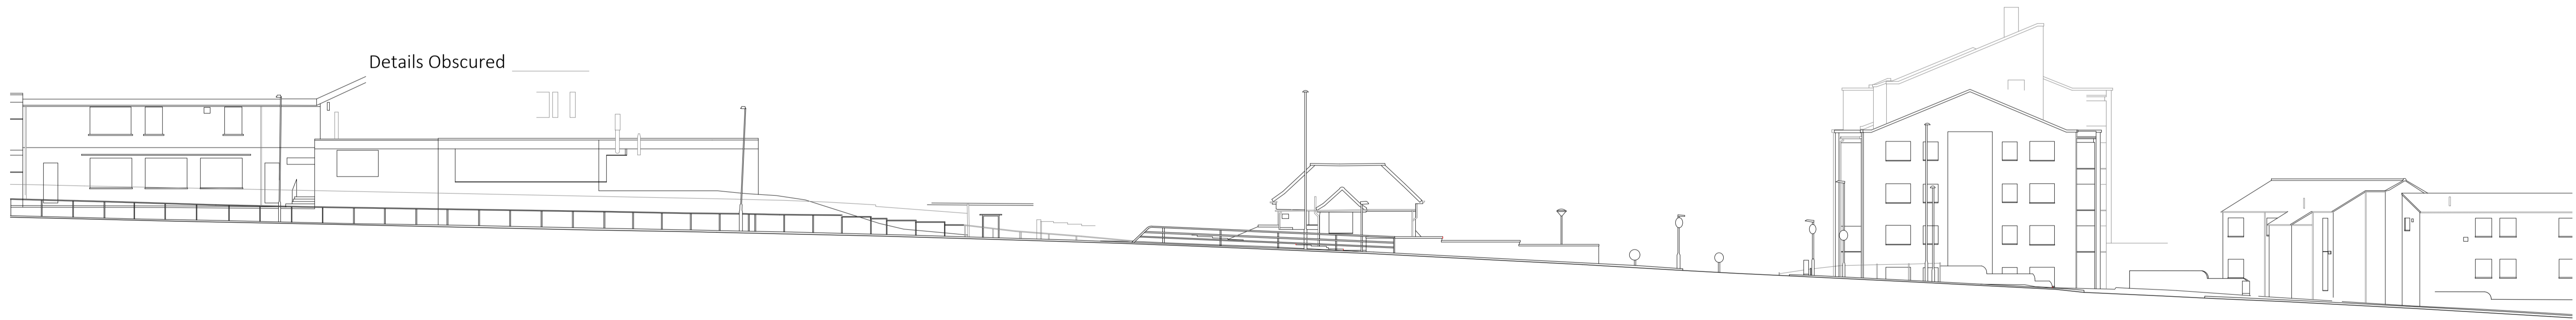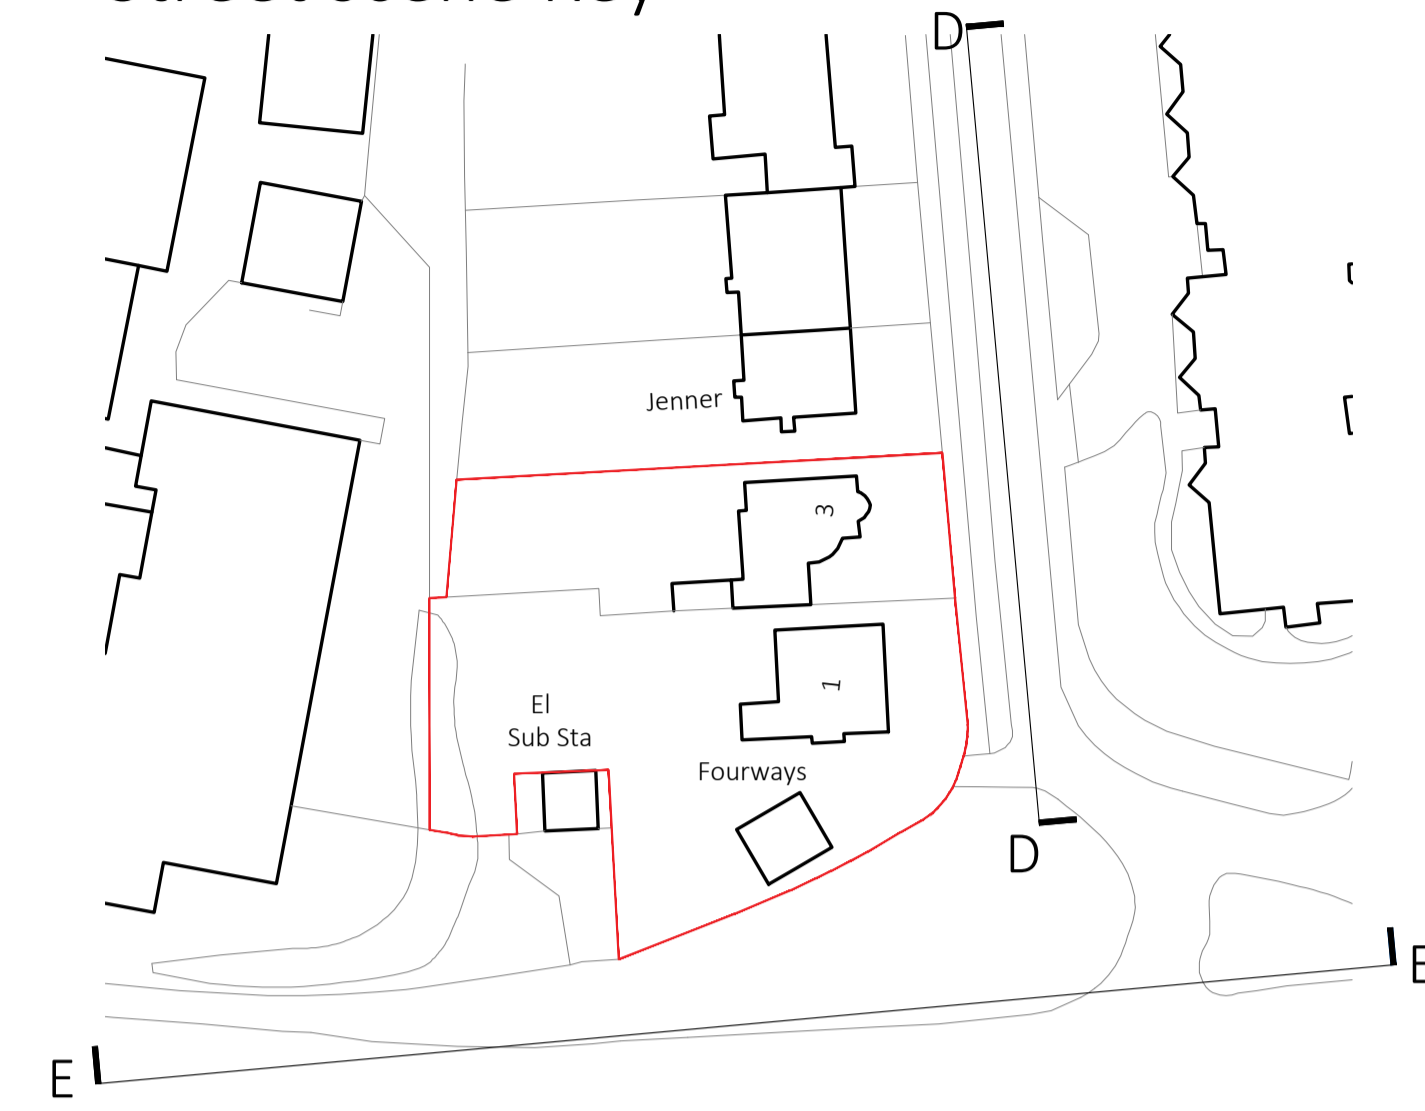


Street Scene EE

1 Duppas Hill Terrace

David Ellis Almshouses

P1	2022.04.28	ISSUE: Planning Submission	RP	
rev	date	description	revised by	audited by
stage	PLANNING	drawing title EXISTING STREET SCENE D & E		suitability code S2

CONTRACTORS ARE NOT TO SCALE DIMENSIONS FROM THIS DRAWING

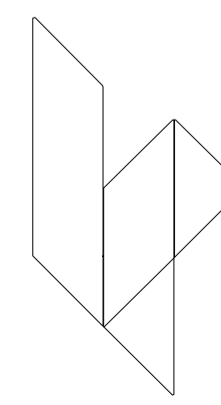

**LIPTON
PLANT
ARCHITECTS**

Seatem House
39 Morelands St
London
EC3V 8BB
client

T +44 (0)20 7288 1333
F +44 (0)20 7288 0333
E mail@lparchitects.co.uk
W www.lparchitects.co.uk

project
Duppas Hill Terrace

THIS DRAWING IS COPYRIGHT

scale	drawn by	audited by	job no	originator	zone	level	type	role	dwg no	revision
1:50@A1 1:100@A3	RP	DC	587	LPA	- ZZ	- ZZ	- DR	- A	30010	P1