


Existing Block Plan

Notes:

This revised application and the amendments highlighted in PINK are to be read in conjunction with CTA's Design Statement.

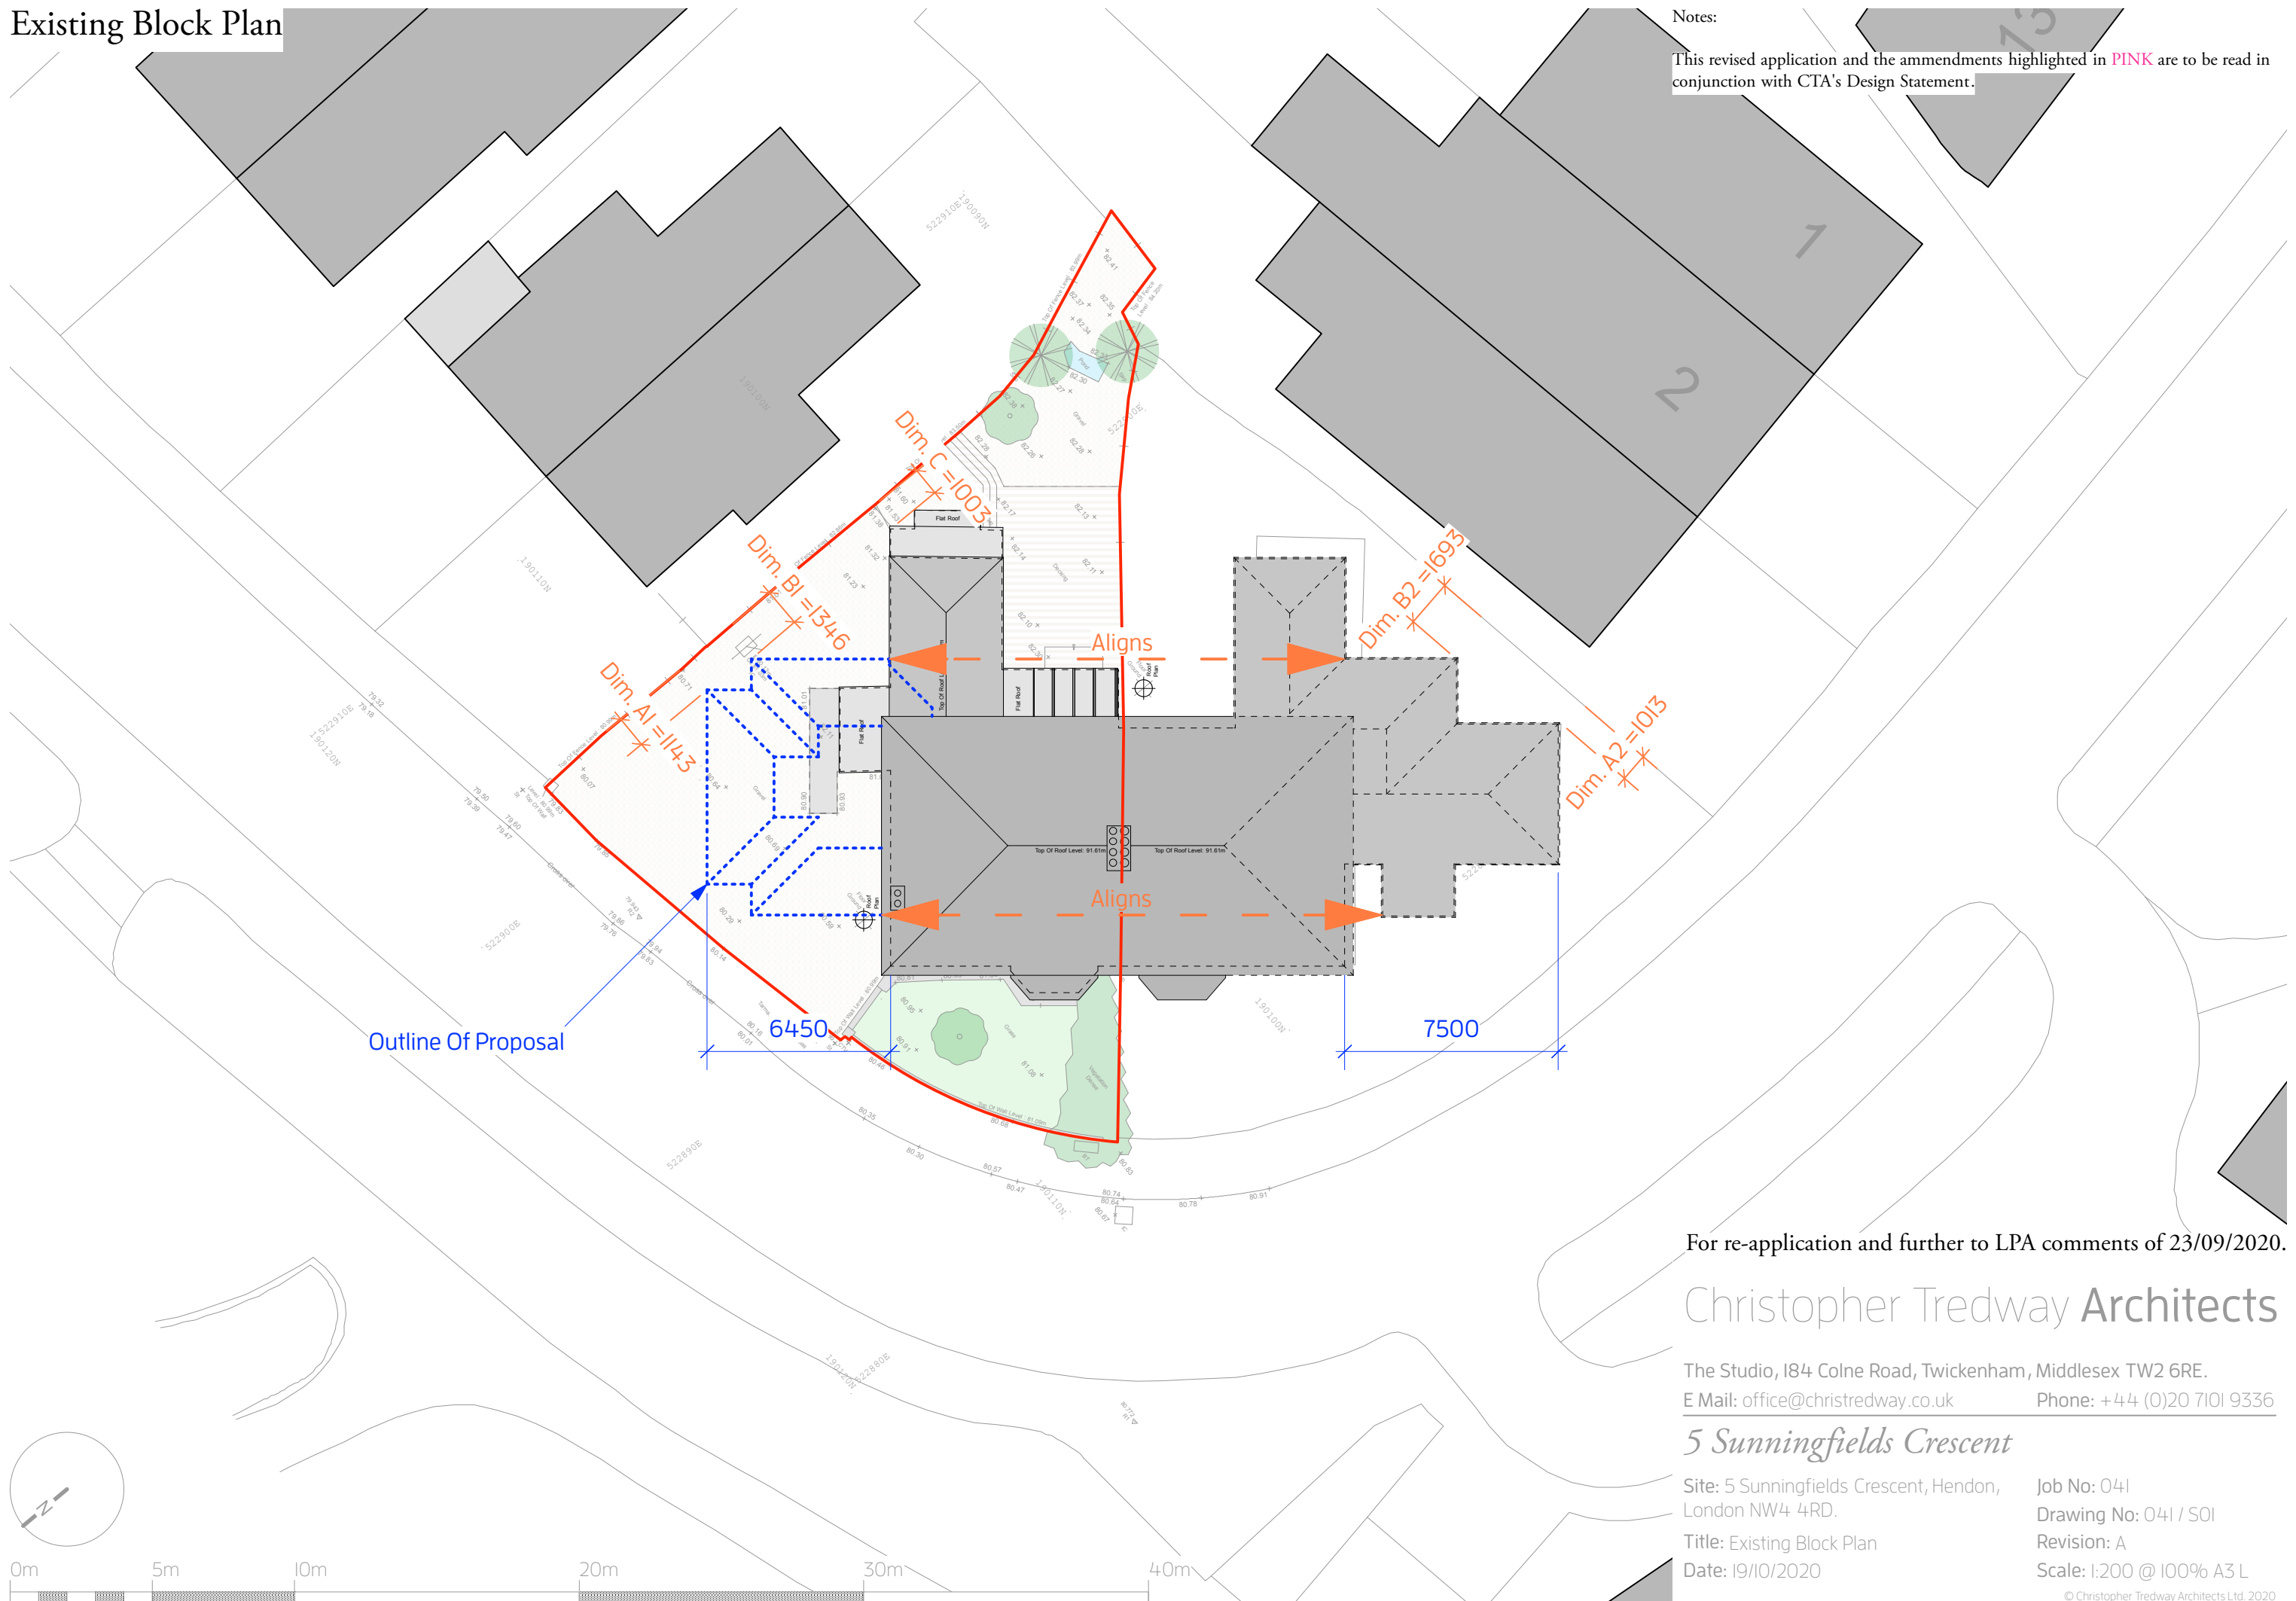

For re-application and further to LPA comments of 23/09/2020.

Christopher Tredway Architects

The Studio, 184 Colne Road, Twickenham, Middlesex TW2 6RE.

E Mail: office@christredway.co.uk

Phone: +44 (0)20 7101 9336

5 Sunningfields Crescent

Site: 5 Sunningfields Crescent, Hendon,
London NW4 4RD.

Title: Existing Block Plan

Date: 19/10/2020



Job No: 04I

Drawing No: 04I / S01


Revision: A

Scale: 1:200 @ 100% A3 L

© Christopher Tredway Architects Ltd. 2020

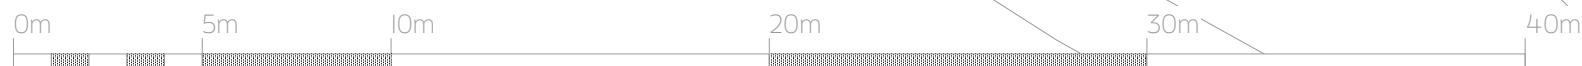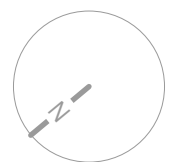

Existing Site & Roof Plan

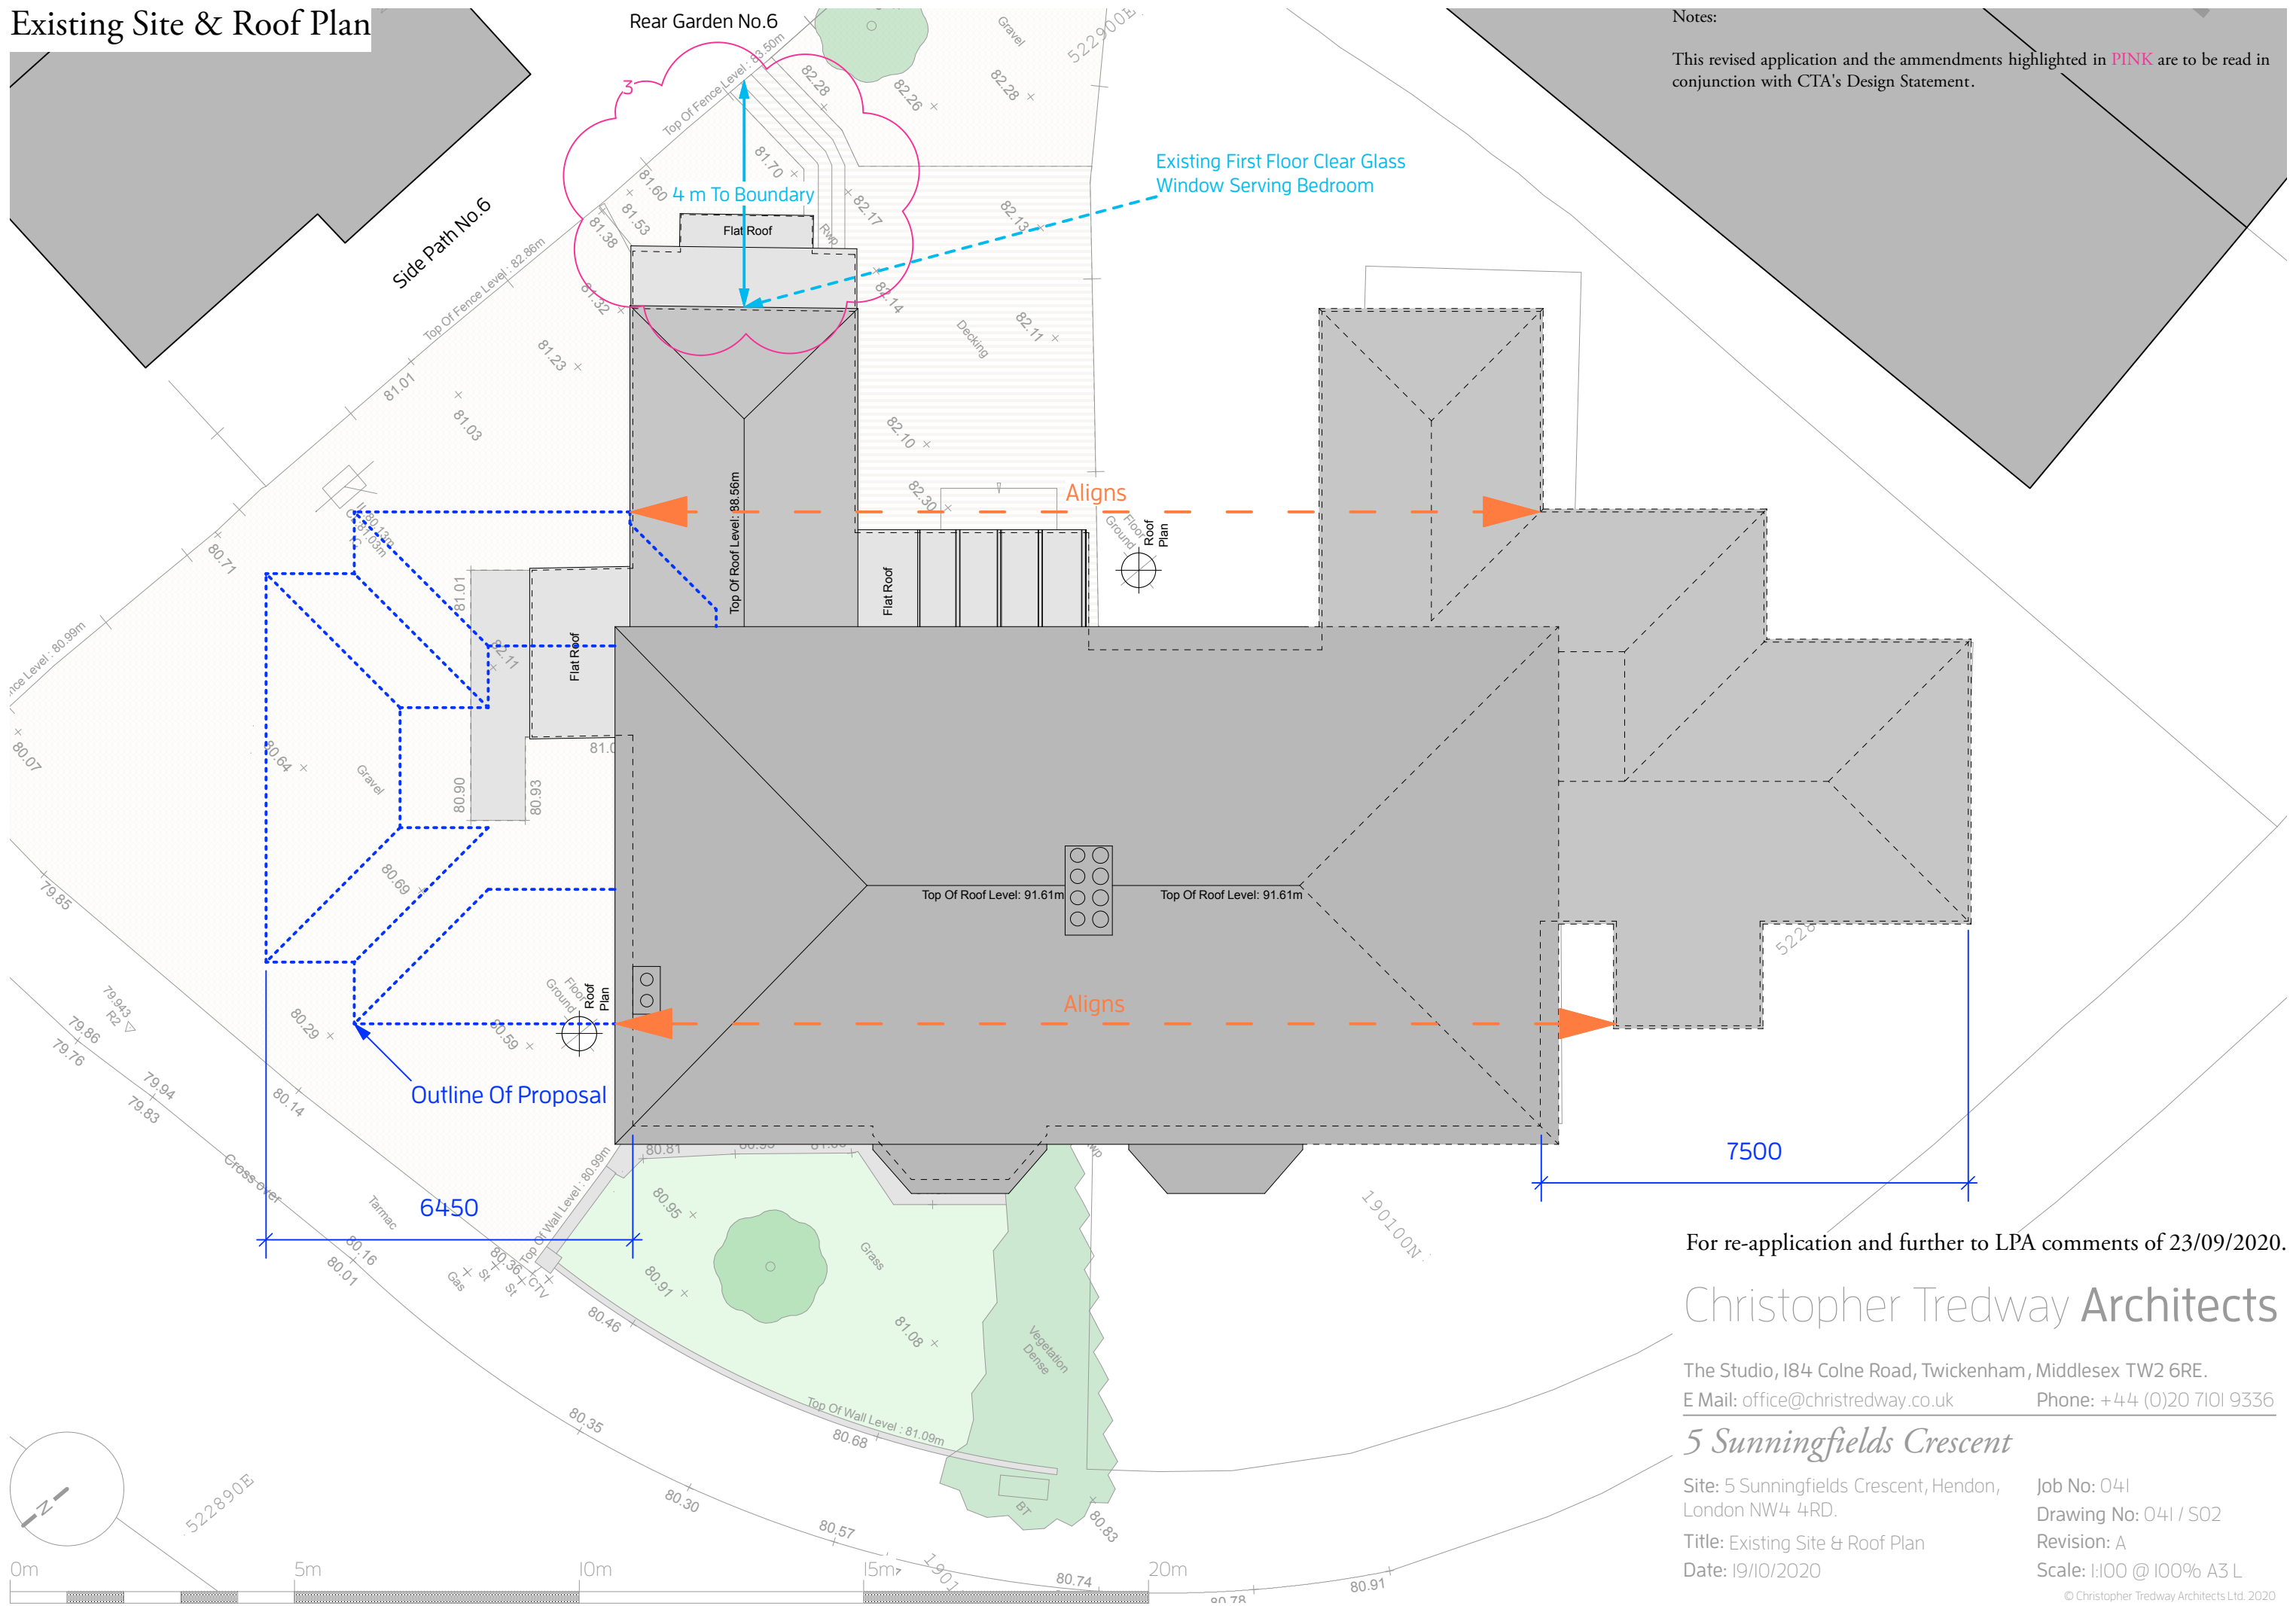

Notes:

This revised application and the ammendments highlighted in PINK are to be read in conjunction with CTA's Design Statement.

For re-application and further to LPA comments of 23/09/2020.

Christopher Tredway Architects

The Studio, 184 Colne Road, Twickenham, Middlesex TW2 6RE.

E Mail: office@christredway.co.uk

Phone: +44 (0)20 7101 9336

5 Sunningfields Crescent

Site: 5 Sunningfields Crescent, Hendon, London NW4 4RD.

Title: Existing Site & Roof Plan

Date: 19/10/2020

Job No: 04I

Drawing No: 04I / S02

Revision: A

Scale: 1:100 @ 100% A3 L

© Christopher Tredway Architects Ltd. 2020

Existing Front Elevation

Approximate Boundary Line

Notes:

This revised application and the amendments highlighted in PINK are to be read in conjunction with CTA's Design Statement.



For re-application and further to LPA comments of 23/09/2020.

Christopher Tredway Architects

The Studio, 184 Colne Road, Twickenham, Middlesex TW2 6RE.

E Mail: office@christredway.co.uk

Phone: +44 (0)20 7101 9336

5 Sunningfields Crescent

Site: 5 Sunningfields Crescent, Hendon,
London NW4 4RD.

Job No: 041

Drawing No: 041 / S03

Title: Existing Front Elevation

Revision: A

Date: 19/10/2020


Scale: 1:100 @ 100% A3 L

© Christopher Tredway Architects Ltd. 2020



Existing Side Elevation

Notes:
This revised application and the ammendments highlighted in PINK are to be read in conjunction with CTA's Design Statement.

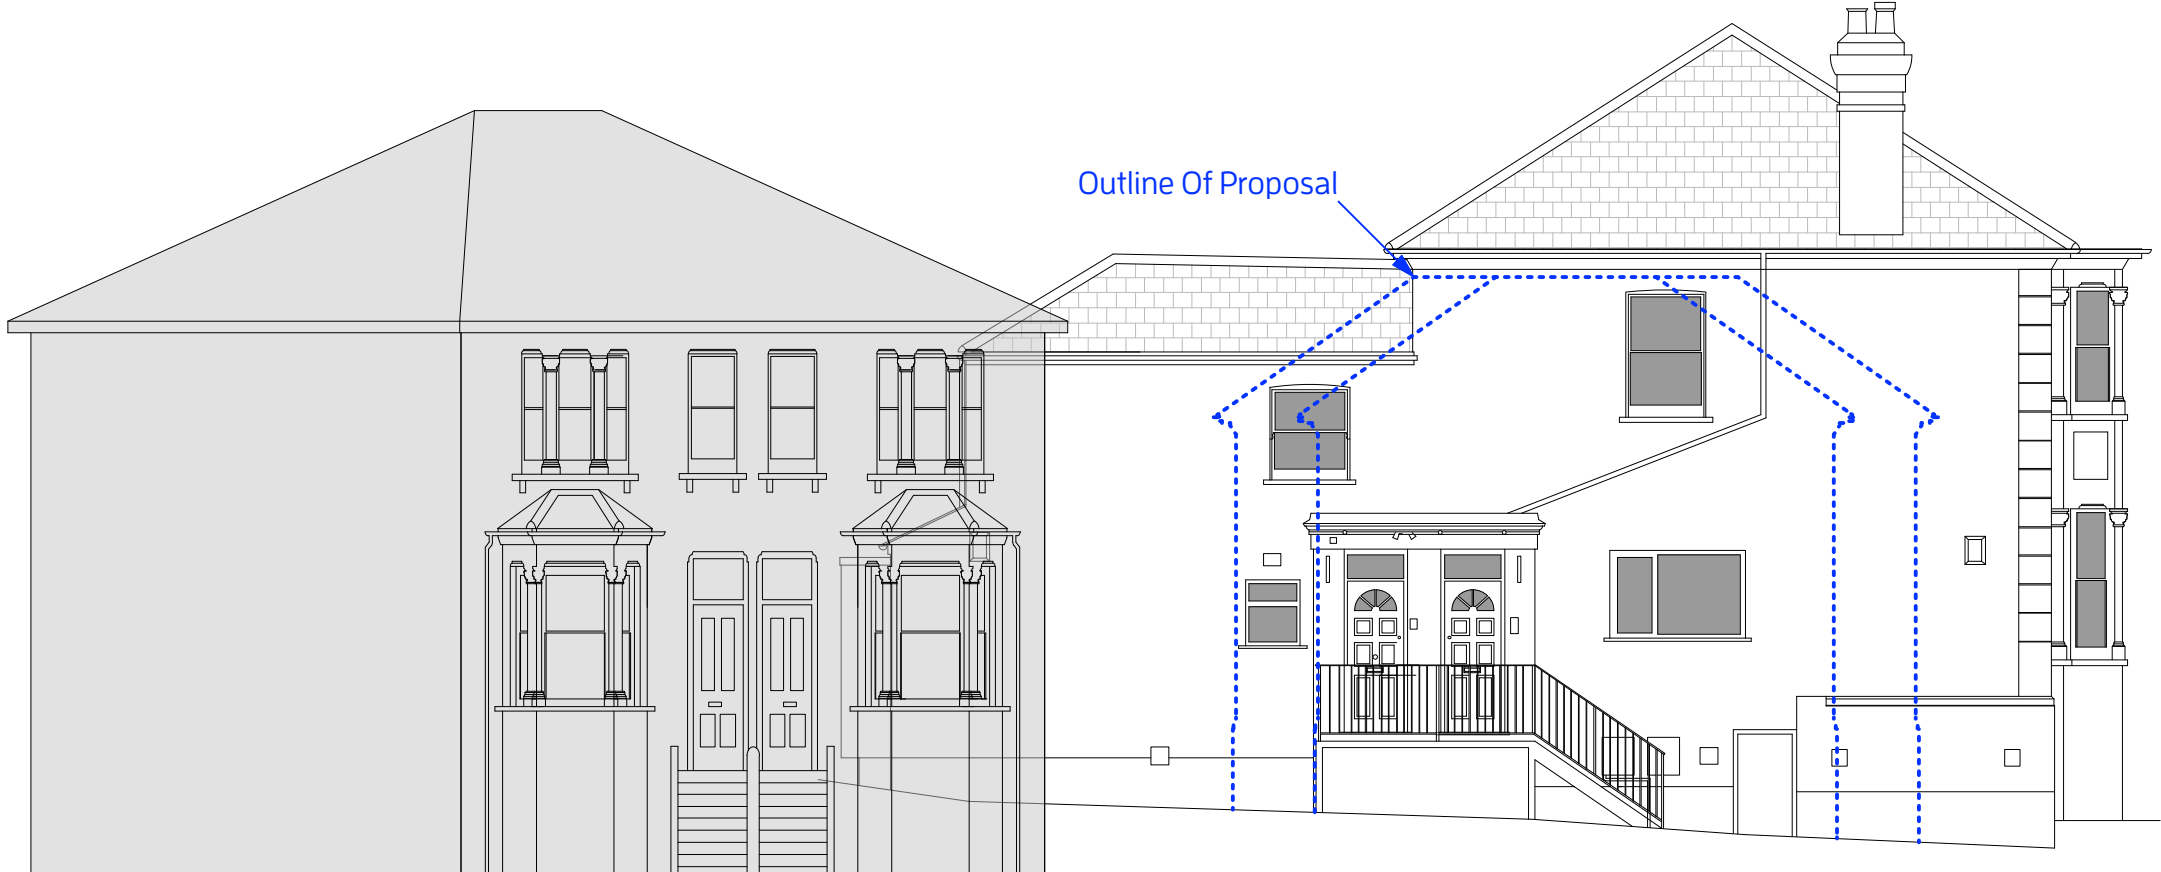

Datum: 78.00m.
Elevation 2.

For re-application and further to LPA comments of 23/09/2020.

Christopher Tredway Architects

The Studio, 184 Colne Road, Twickenham, Middlesex TW2 6RE.
E Mail: office@christredway.co.uk Phone: +44 (0)20 7101 9336

5 Sunningfields Crescent

Site: 5 Sunningfields Crescent, Hendon, London NW4 4RD. Job No: 041
Drawing No: 041 / S04
Title: Existing Side Elevation Revision: A
Date: 19/10/2020 Scale: 1:100 @ 100% A3 L
© Christopher Tredway Architects Ltd. 2020




Existing Rear Elevation

Approximate Boundary Line

Notes:

This revised application and the ammendments highlighted in PINK are to be read in conjunction with CTA's Design Statement.

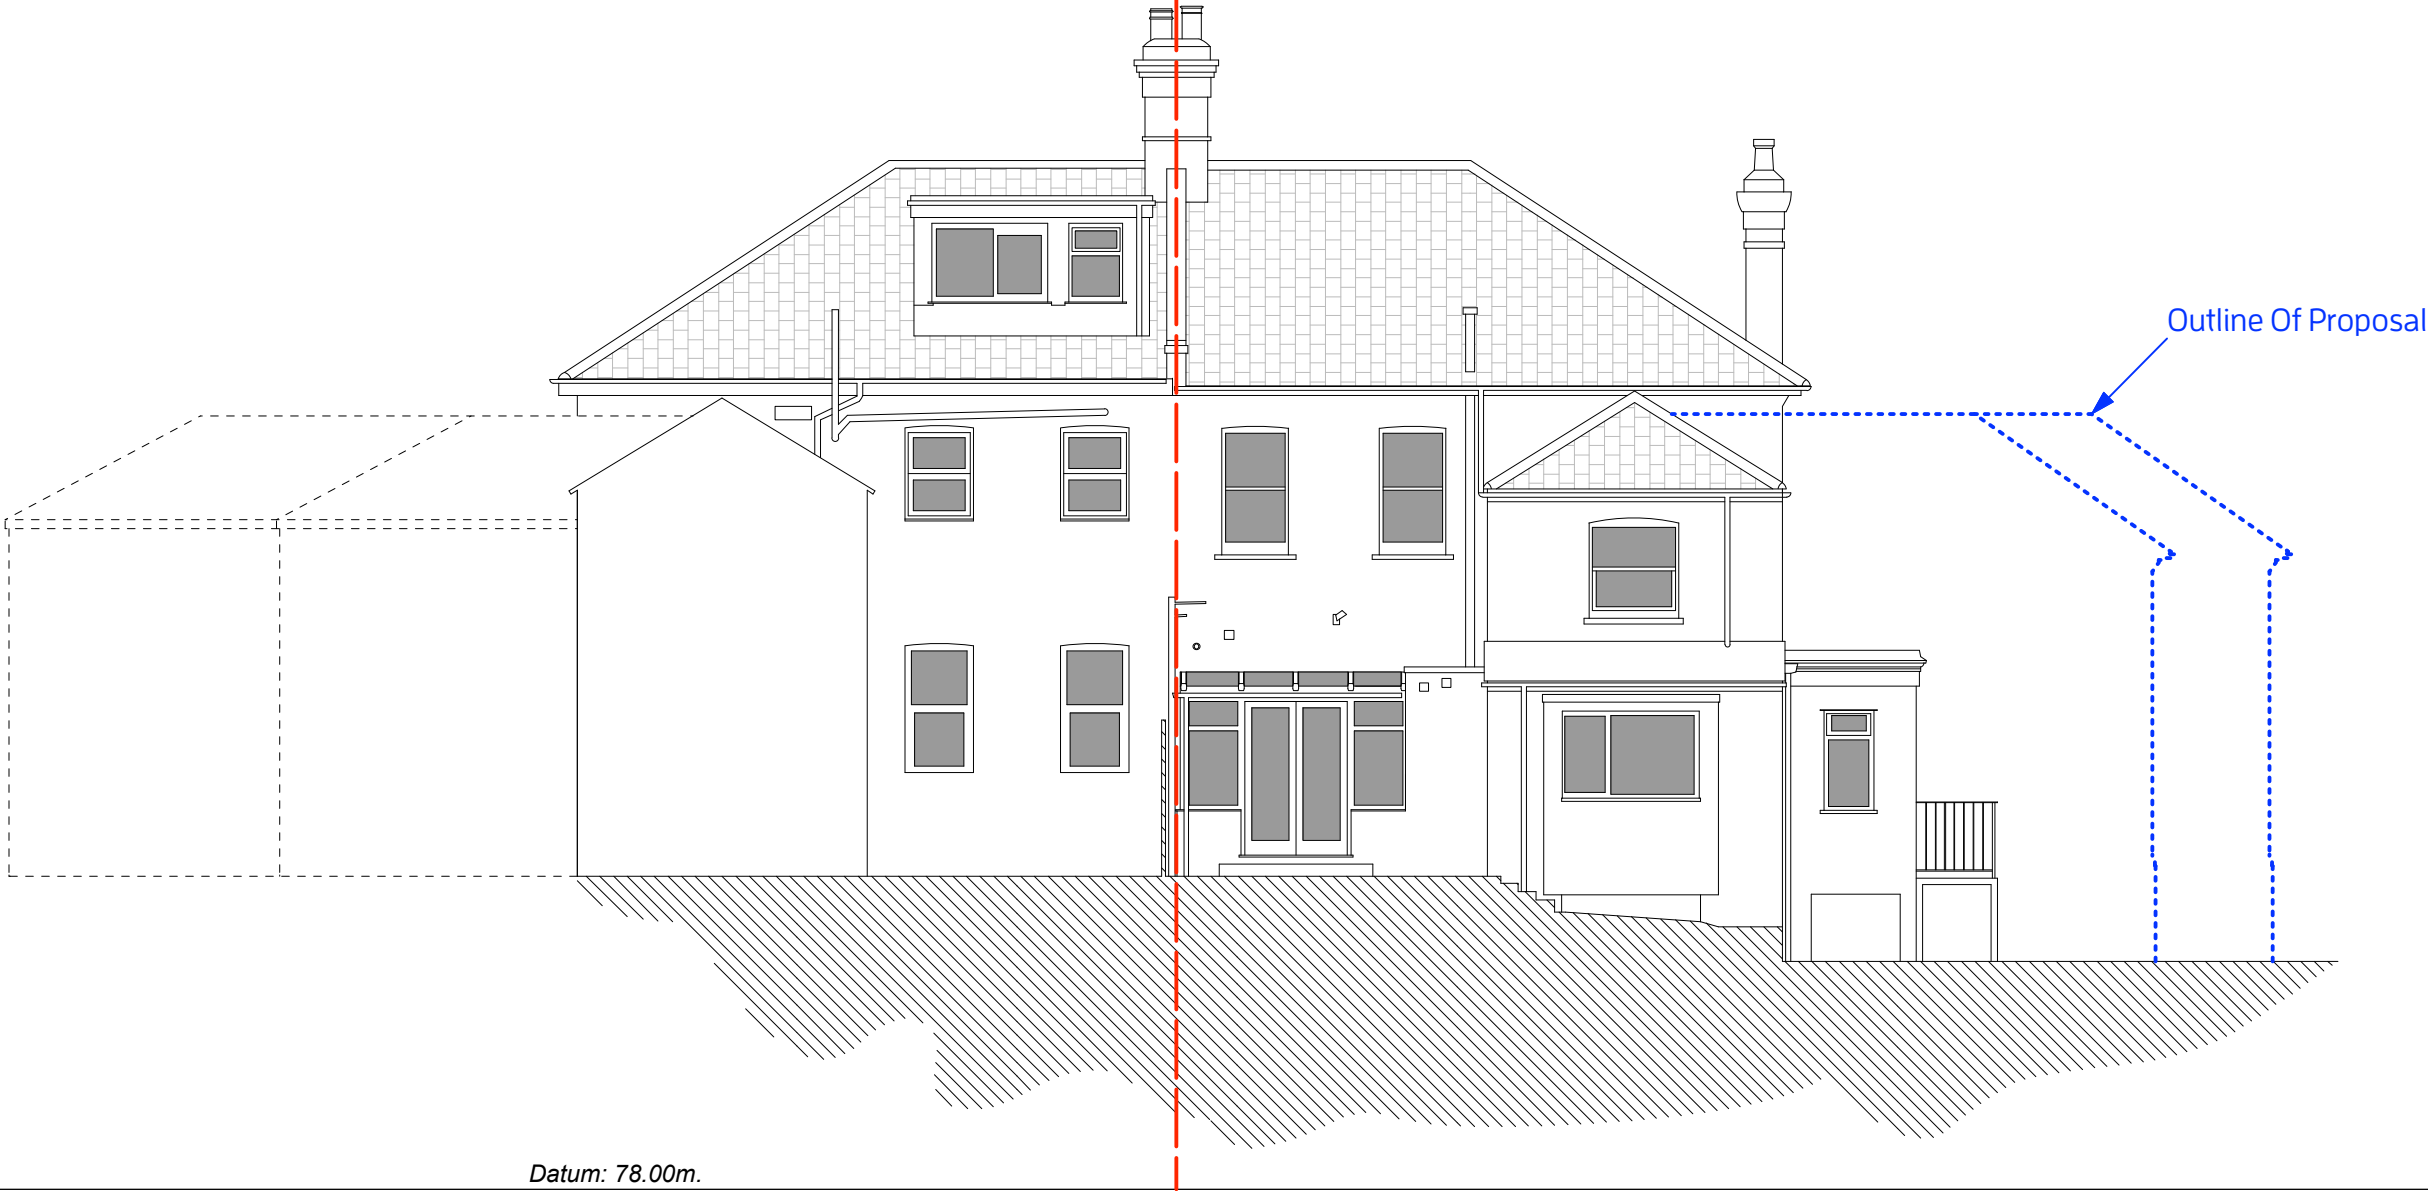

Datum: 78.00m.
Elevation 3.


For re-application and further to LPA comments of 23/09/2020.

Christopher Tredway Architects

The Studio, 184 Colne Road, Twickenham, Middlesex TW2 6RE.
E Mail: office@christredway.co.uk Phone: +44 (0)20 7101 9336

5 Sunningfields Crescent

Site: 5 Sunningfields Crescent, Hendon, London NW4 4RD. Job No: 041
Drawing No: 041 / S05
Title: Existing Rear Elevation Revision: A
Date: 19/10/2020 Scale: 1:100 @ 100% A3 L

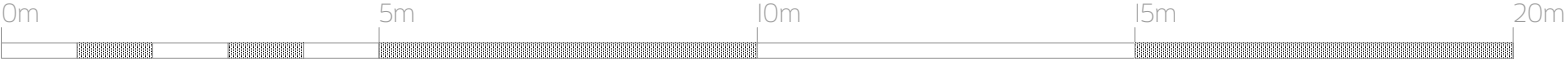


Existing Section AA

Approximate Boundary Line

Notes:

This revised application and the amendments highlighted in PINK are to be read in conjunction with CTA's Design Statement.

Outline Of Proposal

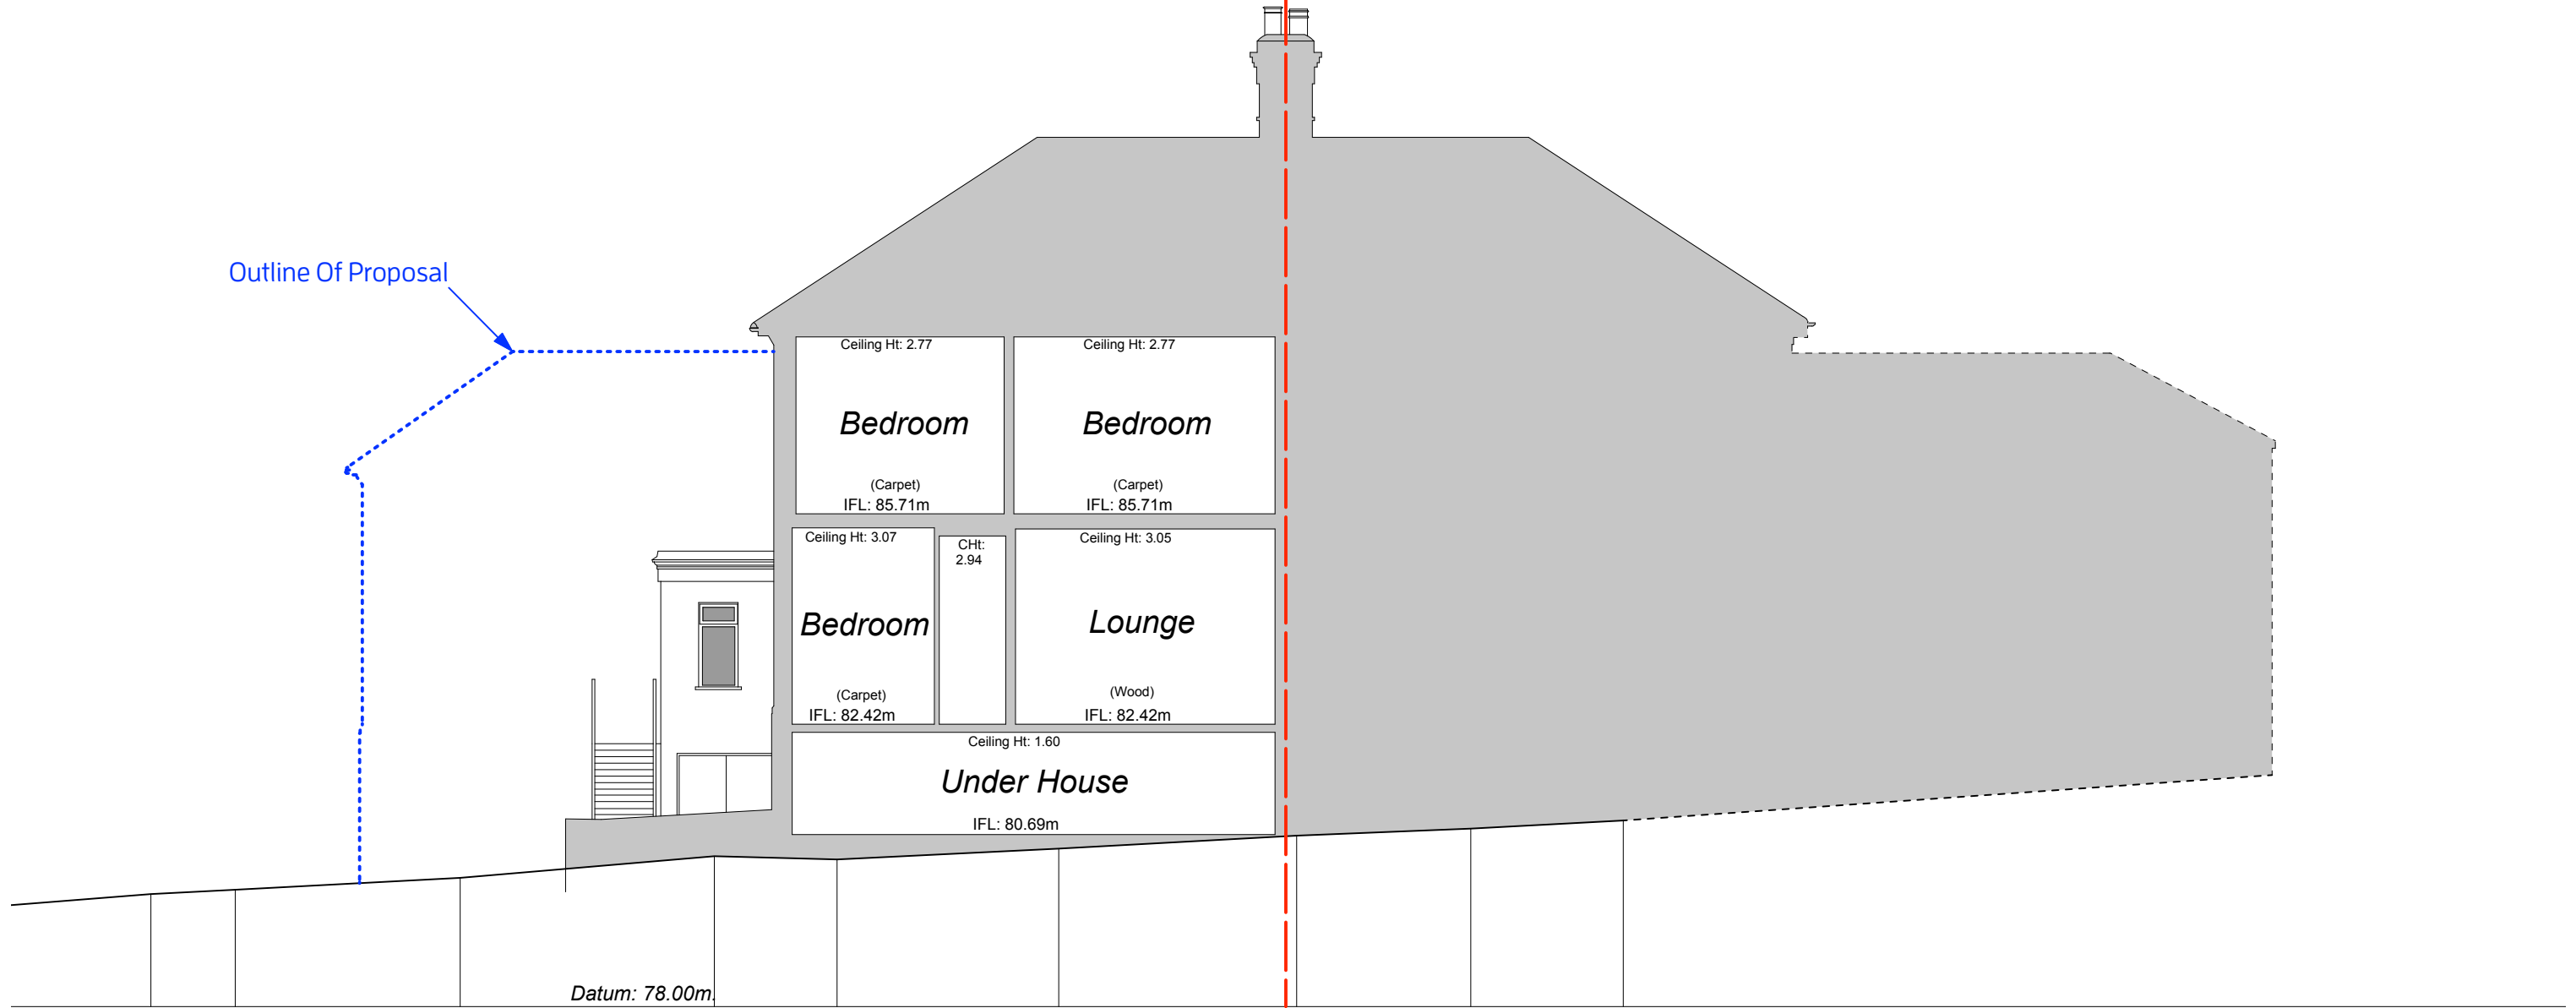

Datum: 78.00m
Section A-A.

For re-application and further to LPA comments of 23/09/2020.

Christopher Tredway Architects

The Studio, 184 Colne Road, Twickenham, Middlesex TW2 6RE.

E Mail: office@christredway.co.uk

Phone: +44 (0)20 7101 9336

5 Sunningfields Crescent

Site: 5 Sunningfields Crescent, Hendon,
London NW4 4RD.

Job No: 041

Drawing No: 041 / S06

Title: Existing Section AA

Revision: A

Date: 19/10/2020

Scale: 1:100 @ 100% A3 L


© Christopher Tredway Architects Ltd. 2020



Existing Section BB

Notes:

This revised application and the amendments highlighted in **PINK** are to be read in conjunction with CTA's Design Statement.

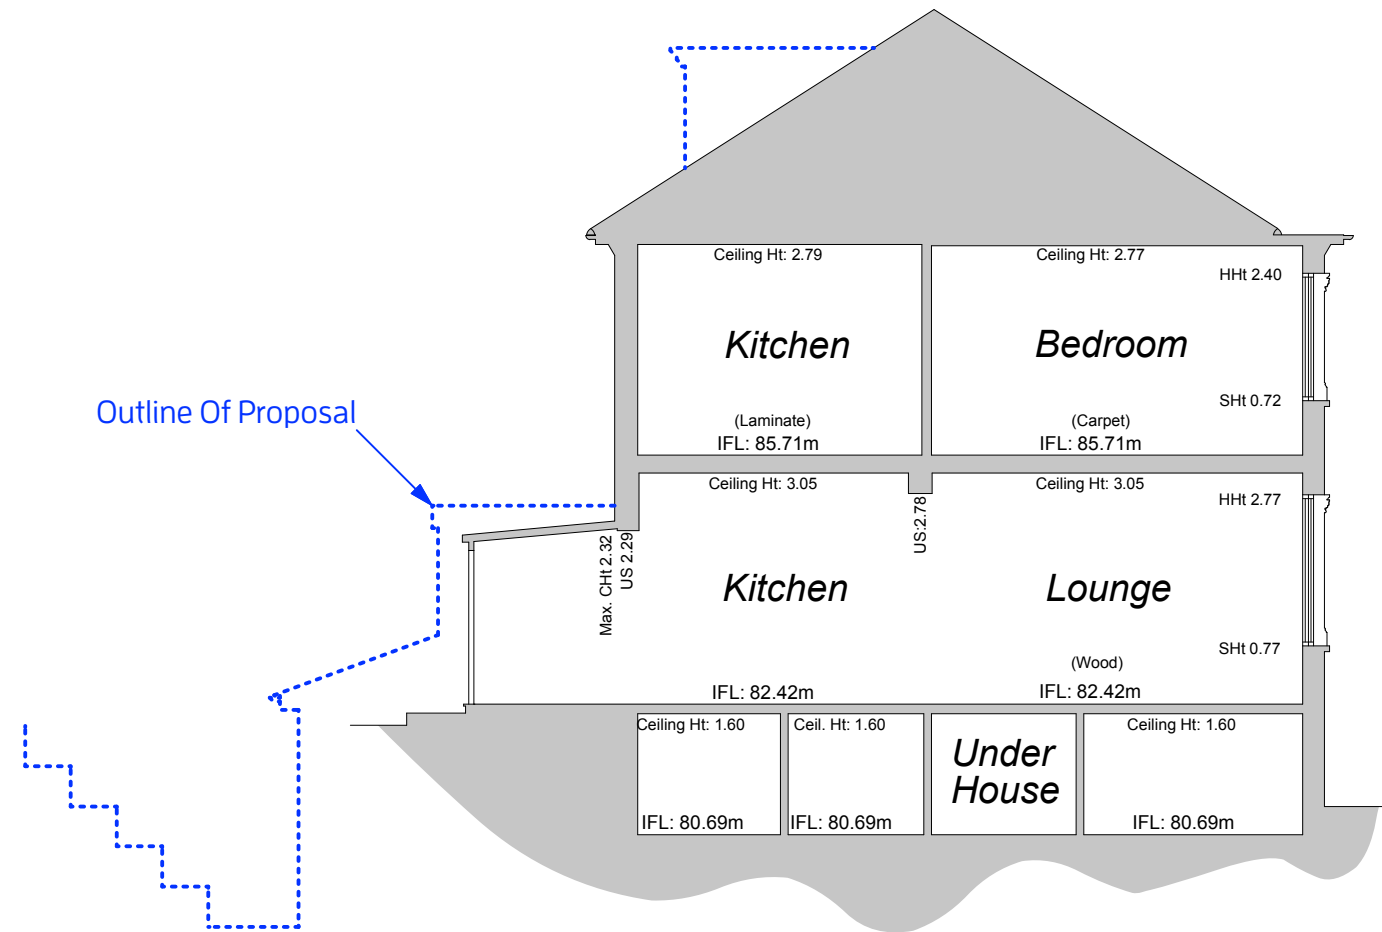

Datum: 78.00m.
Section B-B.

For re-application and further to LPA comments of 23/09/2020.

Christopher Tredway Architects

The Studio, 184 Colne Road, Twickenham, Middlesex TW2 6RE.

E Mail: office@christredway.co.uk

Phone: +44 (0)20 7101 9336

5 Sunningfields Crescent

Site: 5 Sunningfields Crescent, Hendon,
London NW4 4RD.

Job No: 041

Drawing No: 041 / S07

Title: Existing Section BB

Revision: A

Date: 19/10/2020

Scale: 1:100 @ 100% A3 L



© Christopher Tredway Architects Ltd. 2020



Existing Basement Plan

Notes:

This revised application and the amendments highlighted in **PINK** are to be read in conjunction with CTA's Design Statement.

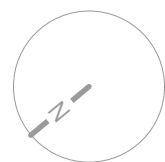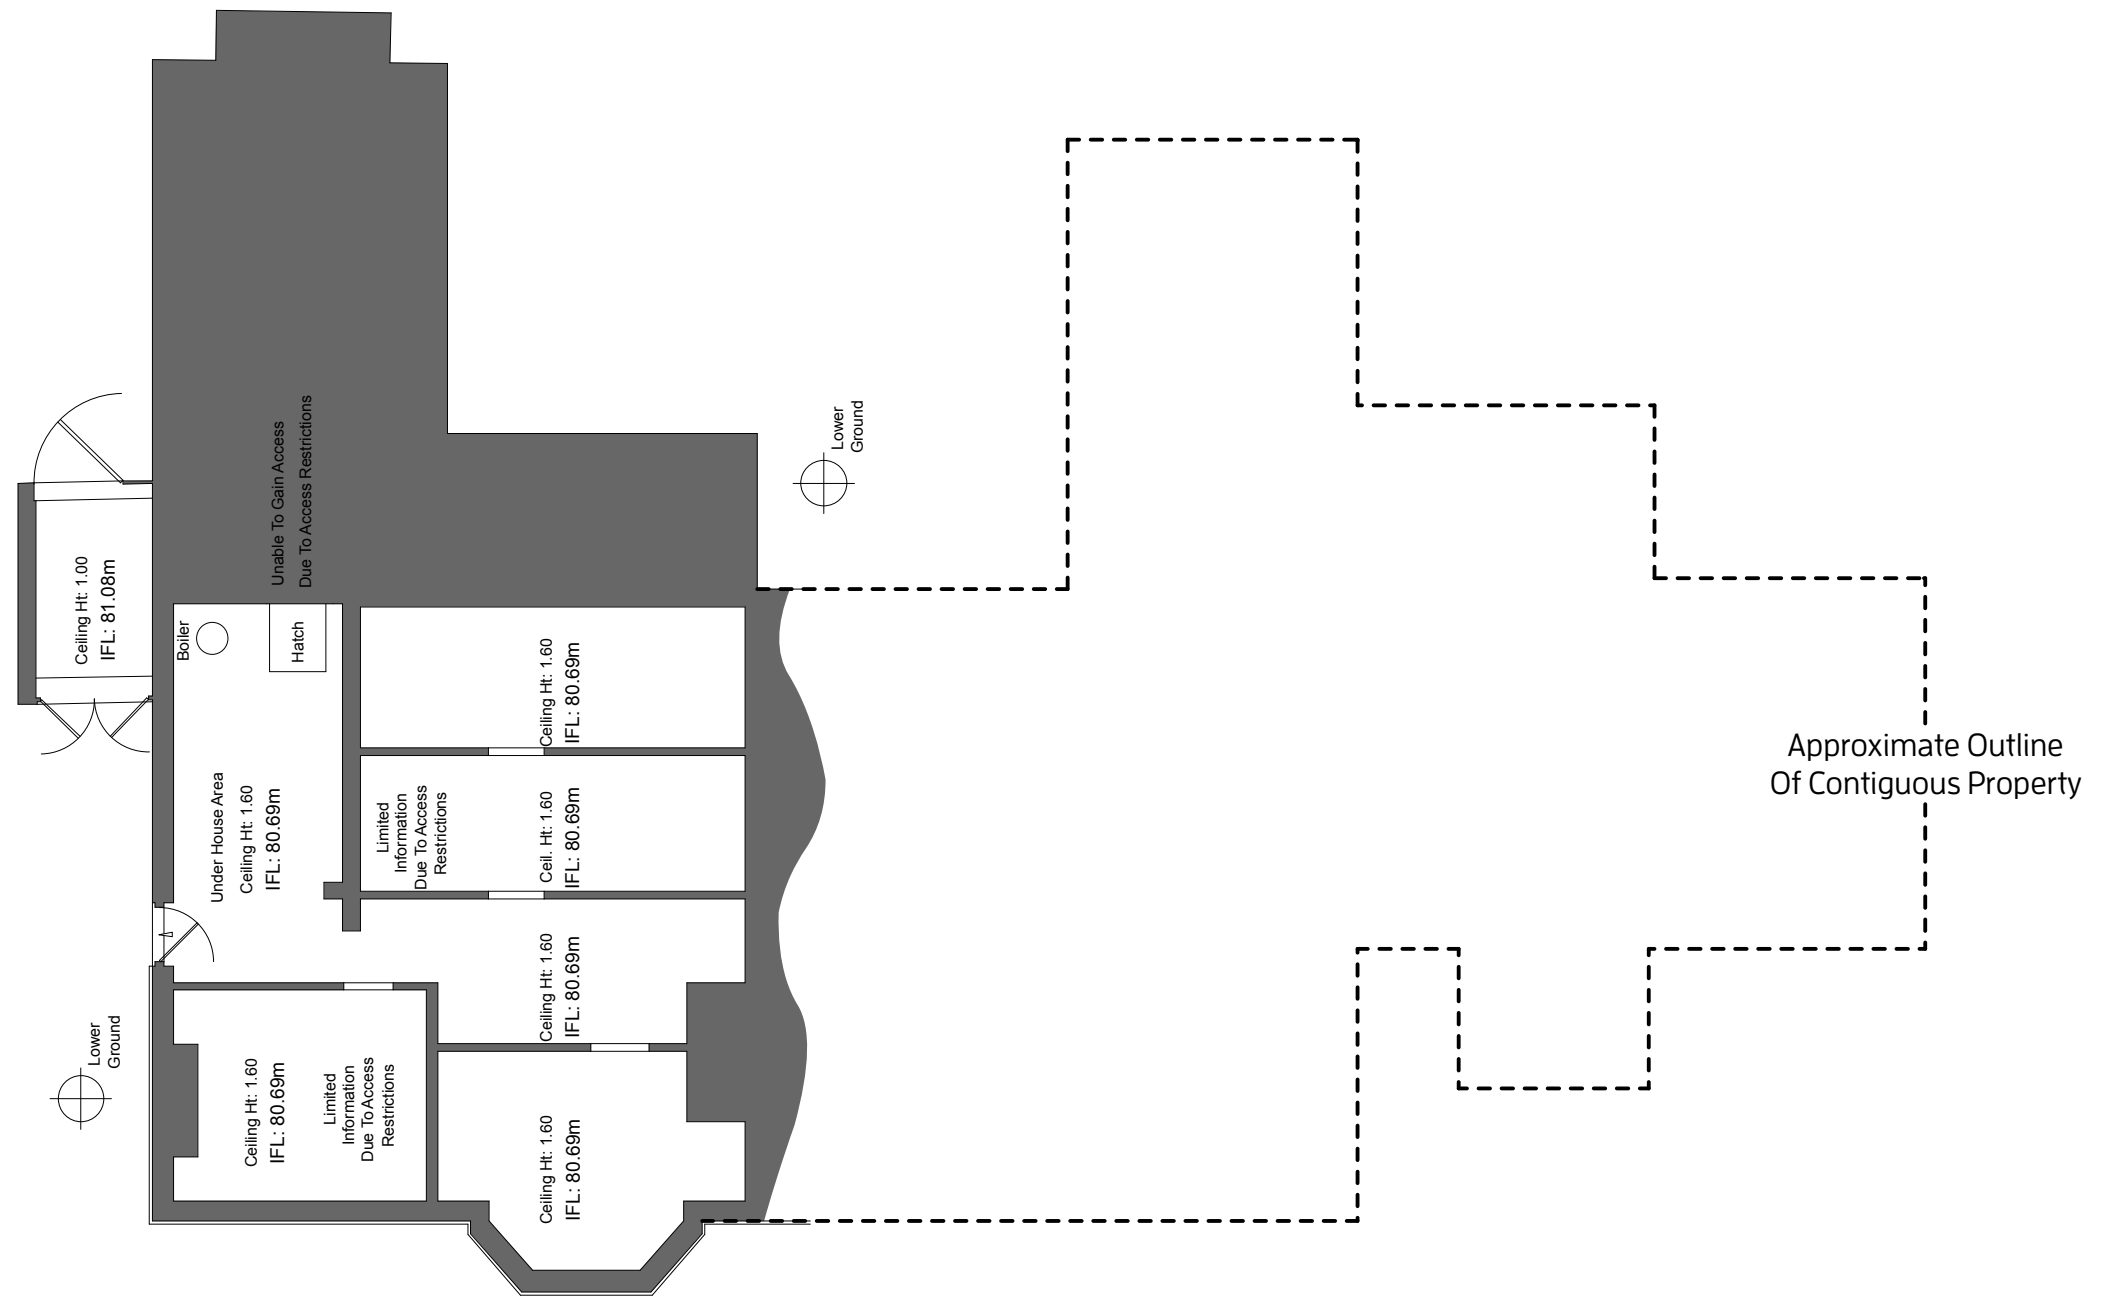

For re-application and further to LPA comments of 23/09/2020.

Christopher Tredway Architects

The Studio, 184 Colne Road, Twickenham, Middlesex TW2 6RE.

E Mail: office@christredway.co.uk

Phone: +44 (0)20 7101 9336

5 Sunningfields Crescent

Site: 5 Sunningfields Crescent, Hendon, London NW4 4RD.

Job No: 041

Drawing No: 041 / S08

Title: Existing Basement Plan

Revision: A

Date: 19/10/2020



Scale: 1:100 @ 100% A3 L

© Christopher Tredway Architects Ltd. 2020

Existing Ground Floor Plan

Notes:

This revised application and the amendments highlighted in **PINK** are to be read in conjunction with CTA's Design Statement.

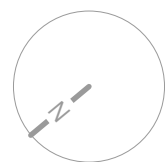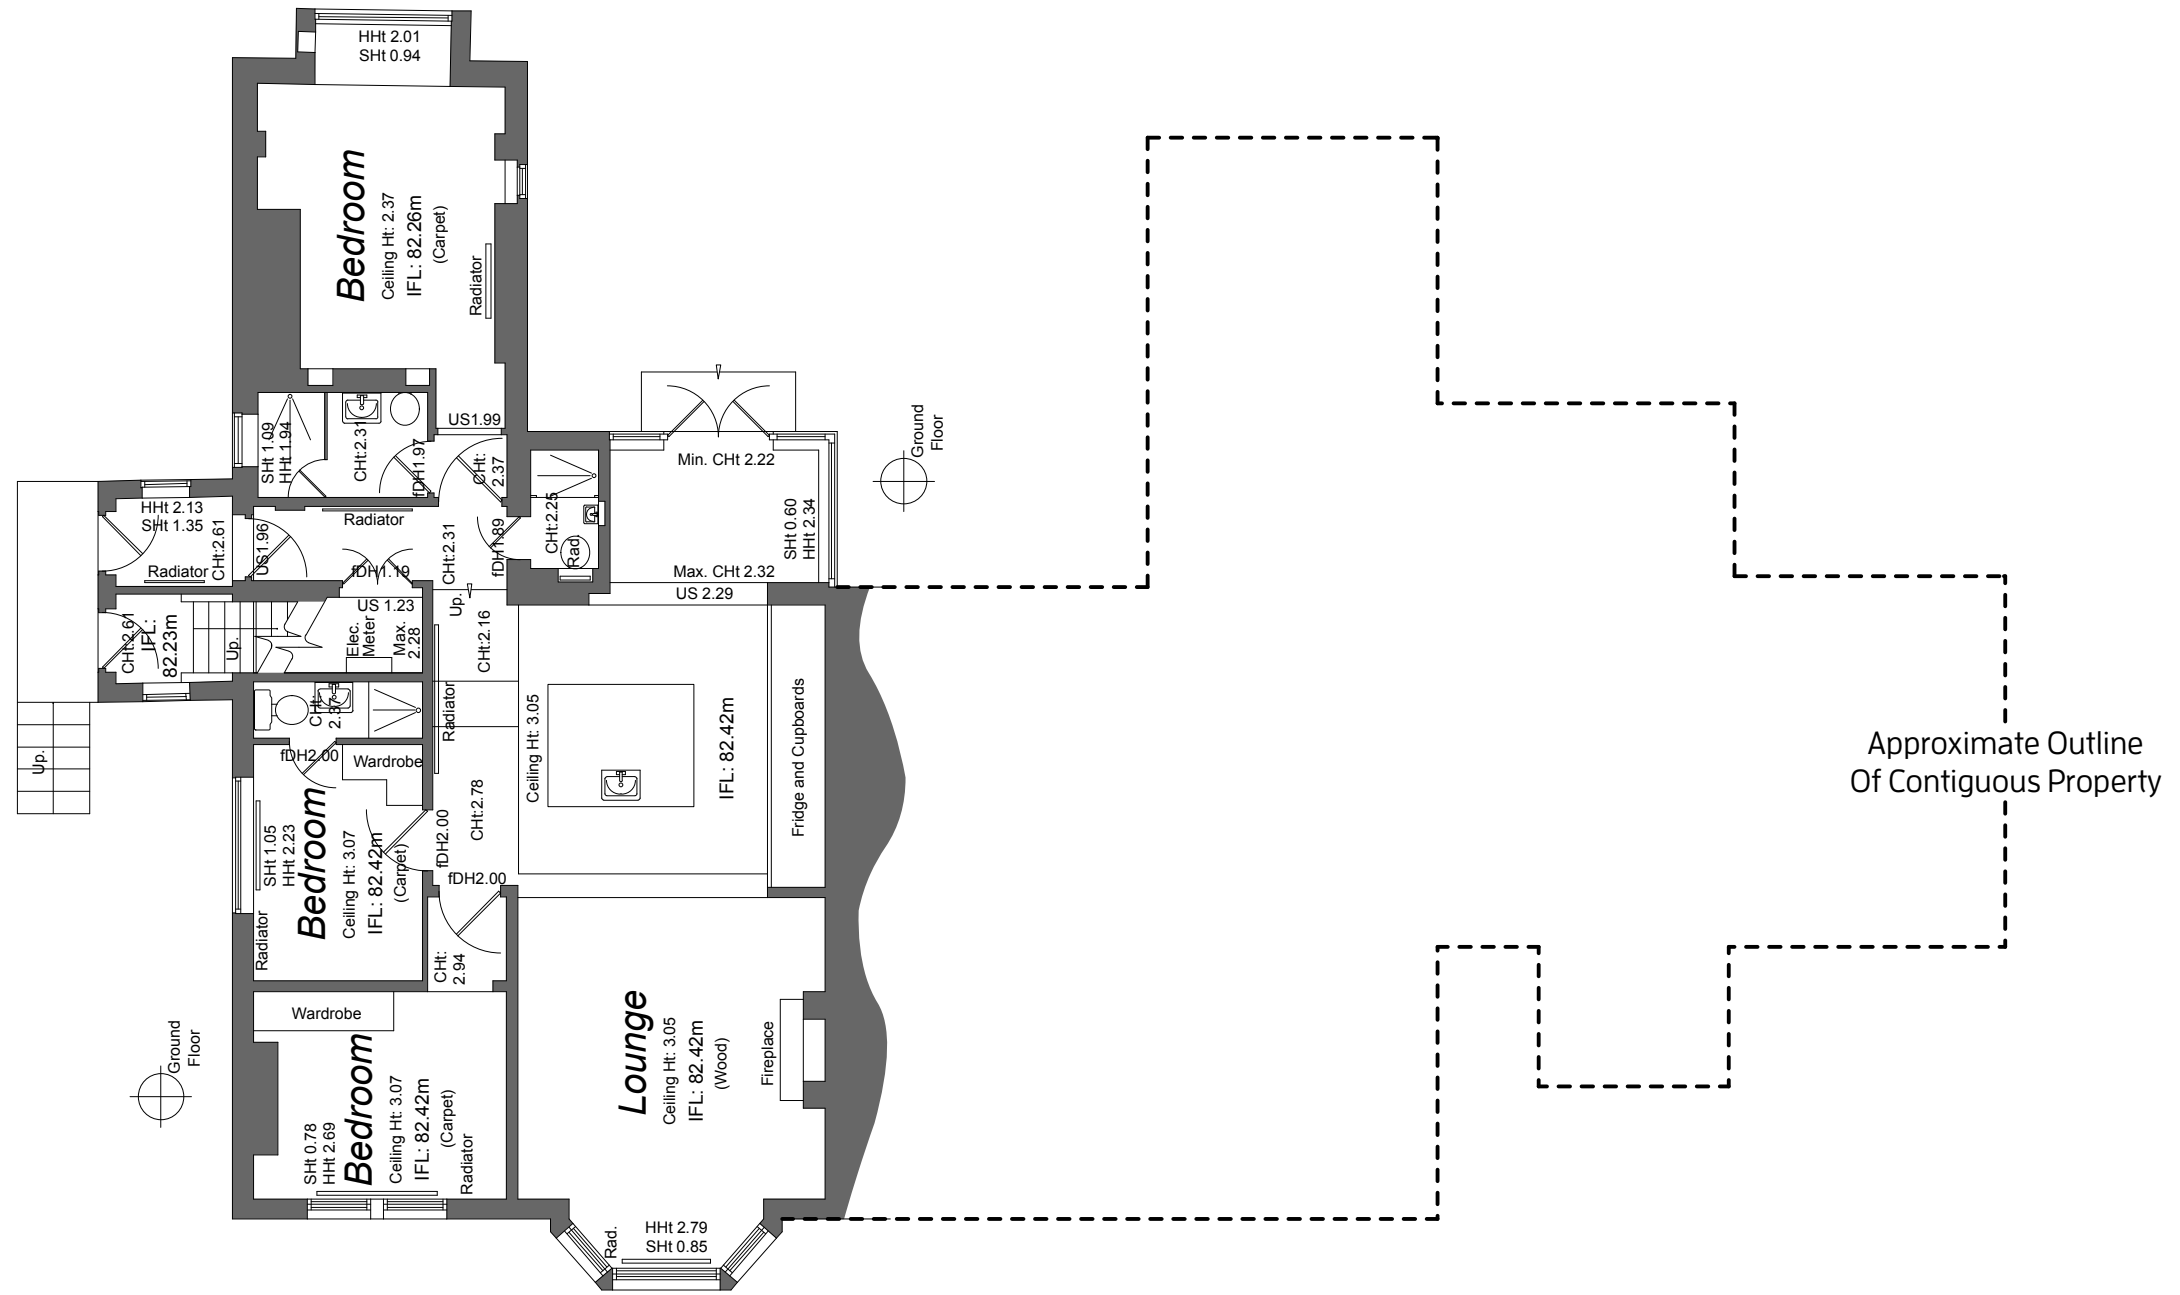

For re-application and further to LPA comments of 23/09/2020.

Christopher Tredway Architects

The Studio, 184 Colne Road, Twickenham, Middlesex TW2 6RE.

E Mail: office@christredway.co.uk

Phone: +44 (0)20 7101 9336

5 Sunningfields Crescent

Site: 5 Sunningfields Crescent, Hendon,
London NW4 4RD.

Job No: 041
Drawing No: 041 / S09

Title: Existing Ground Floor Plan

Revision: A

Date: 19/10/2020



Scale: 1:100 @ 100% A3 L

© Christopher Tredway Architects Ltd. 2020

Existing First Floor Plan

Notes:

This revised application and the amendments highlighted in **PINK** are to be read in conjunction with CTA's Design Statement.

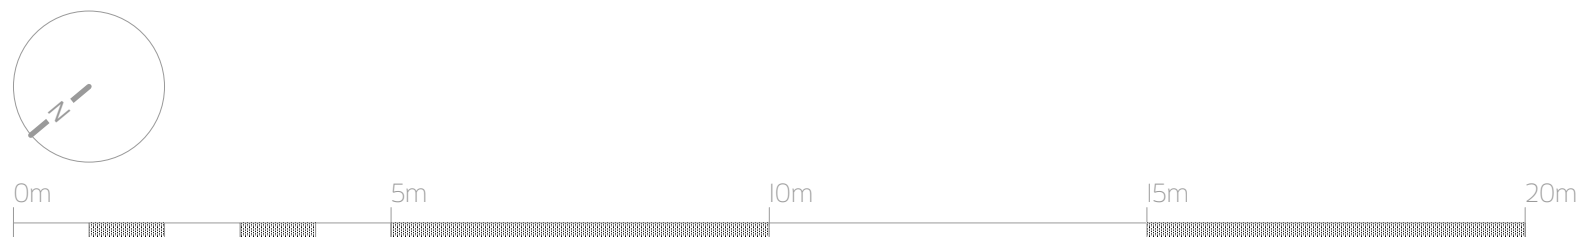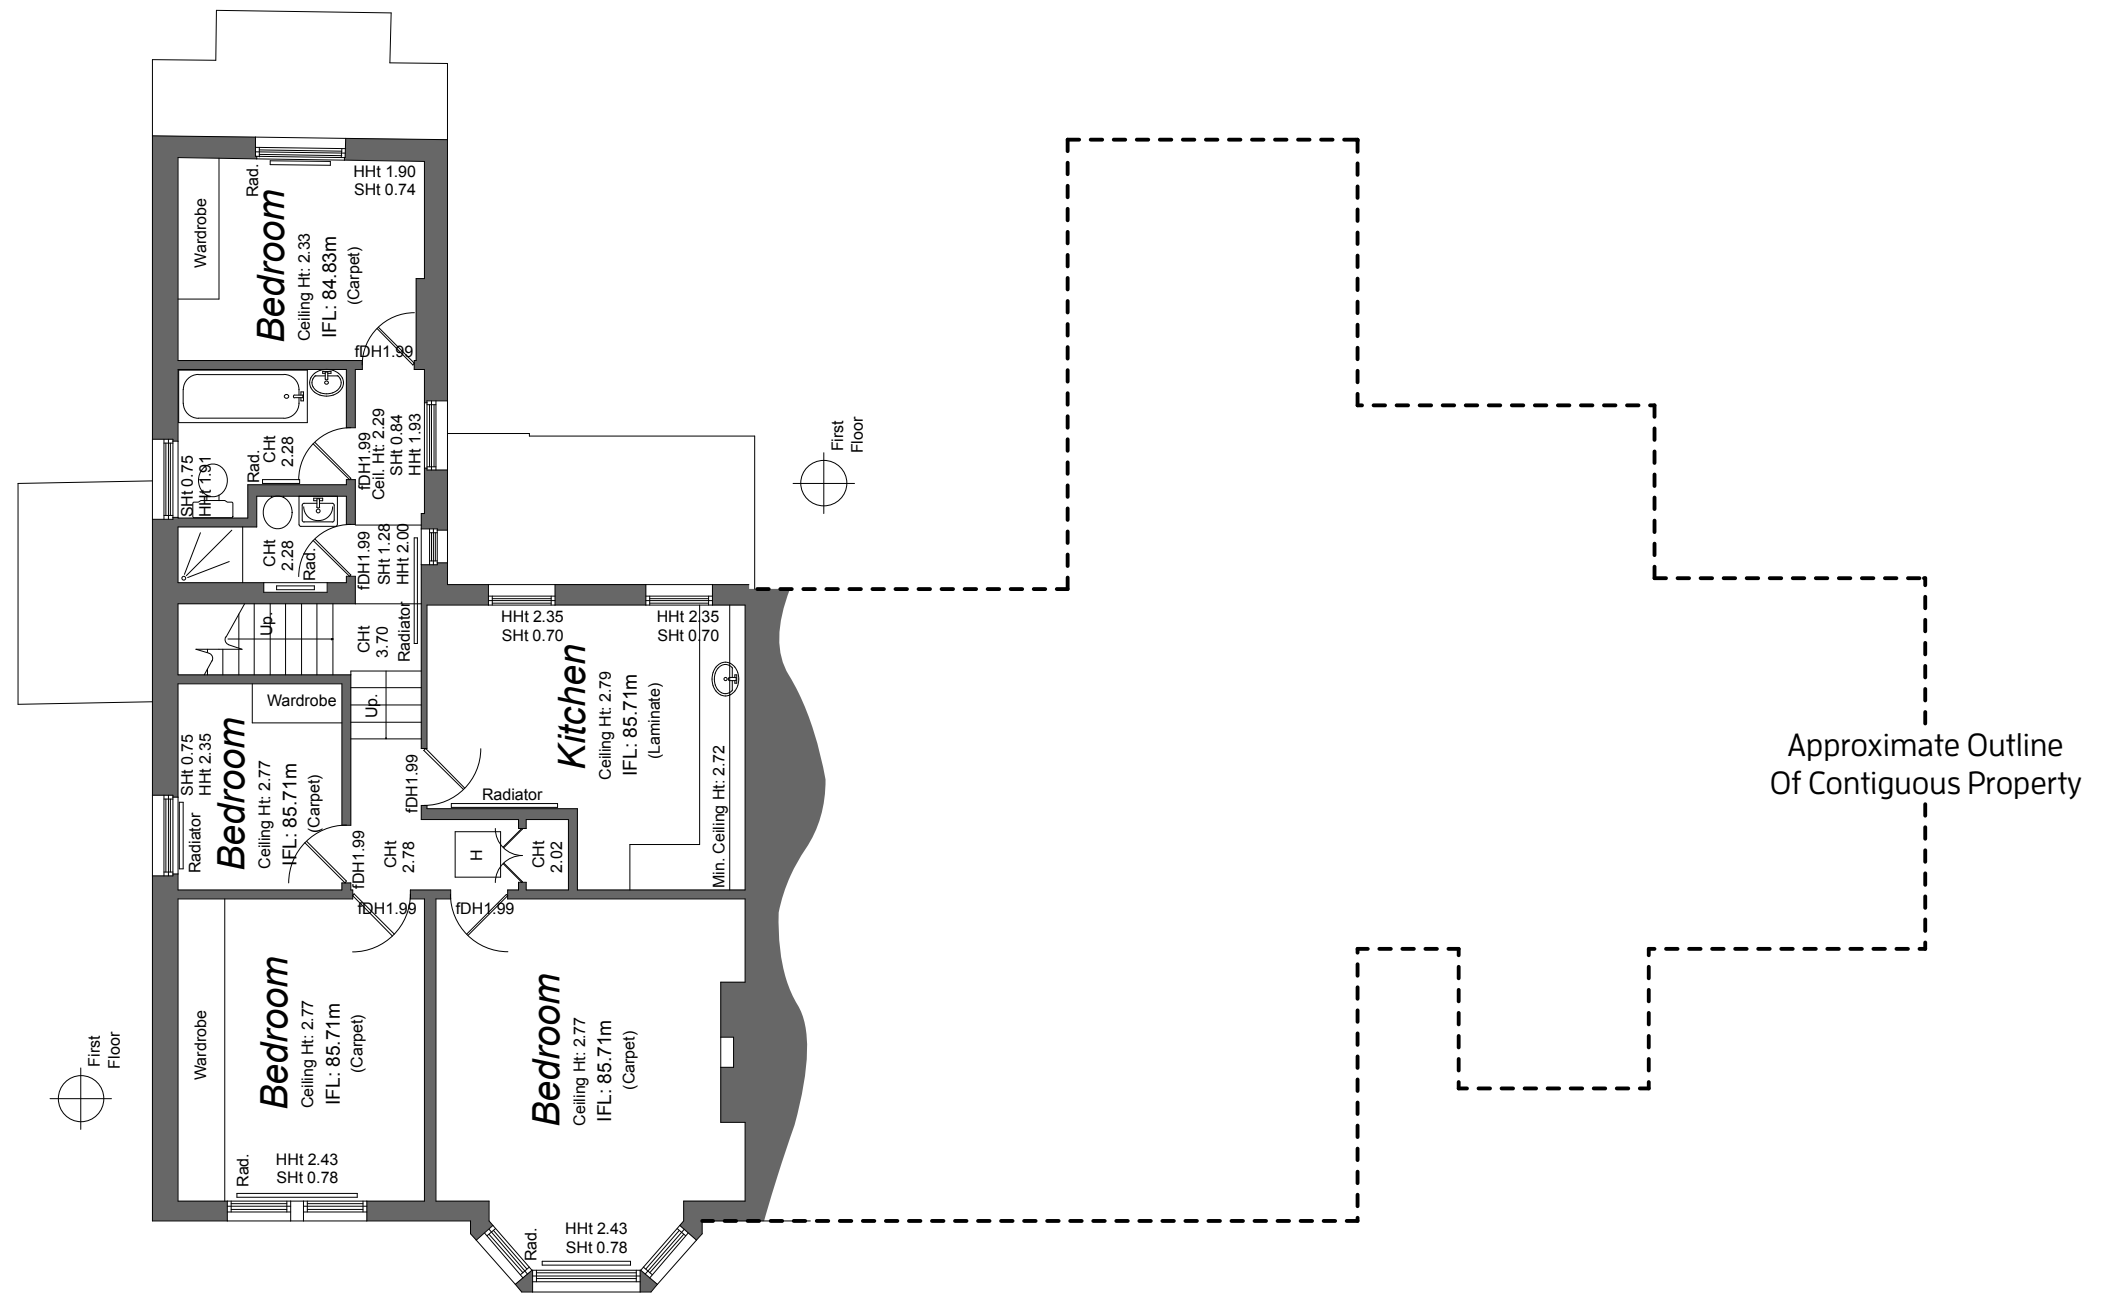

For re-application and further to LPA comments of 23/09/2020.

Christopher Tredway Architects

The Studio, 184 Colne Road, Twickenham, Middlesex TW2 6RE.

E Mail: office@christredway.co.uk

Phone: +44 (0)20 7101 9336

5 Sunningfields Crescent

Site: 5 Sunningfields Crescent, Hendon,
London NW4 4RD.

Job No: 041
Drawing No: 041 / S10

Title: Existing First Floor Plan

Revision: A

Date: 19/10/2020

Scale: 1:100 @ 100% A3 L

© Christopher Tredway Architects Ltd. 2020