





Existing Section AA

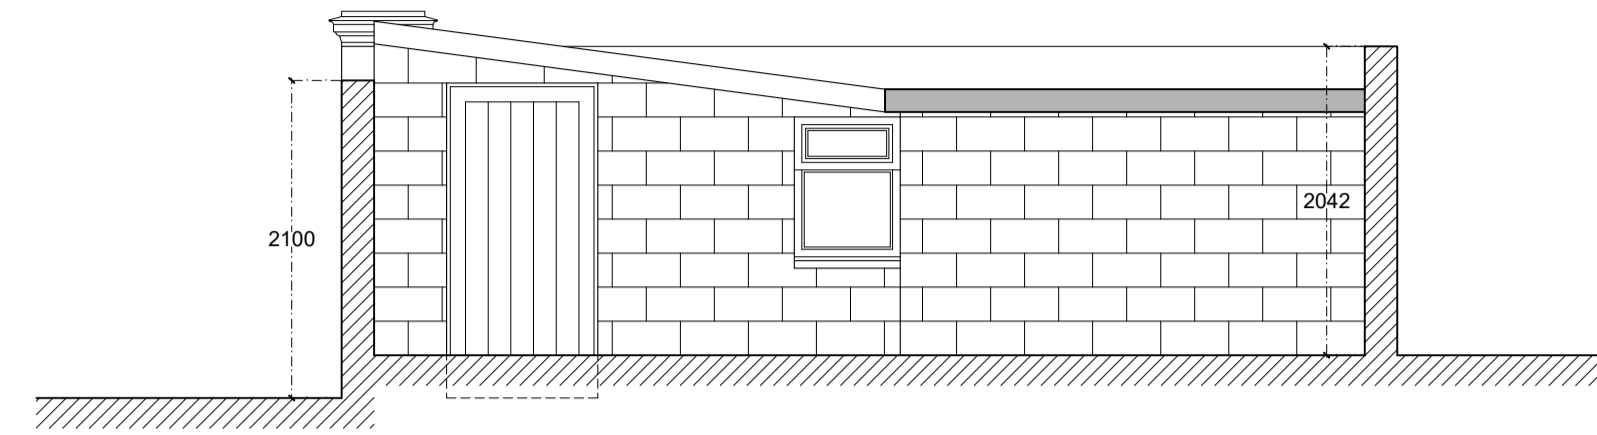

Existing Side Elevation

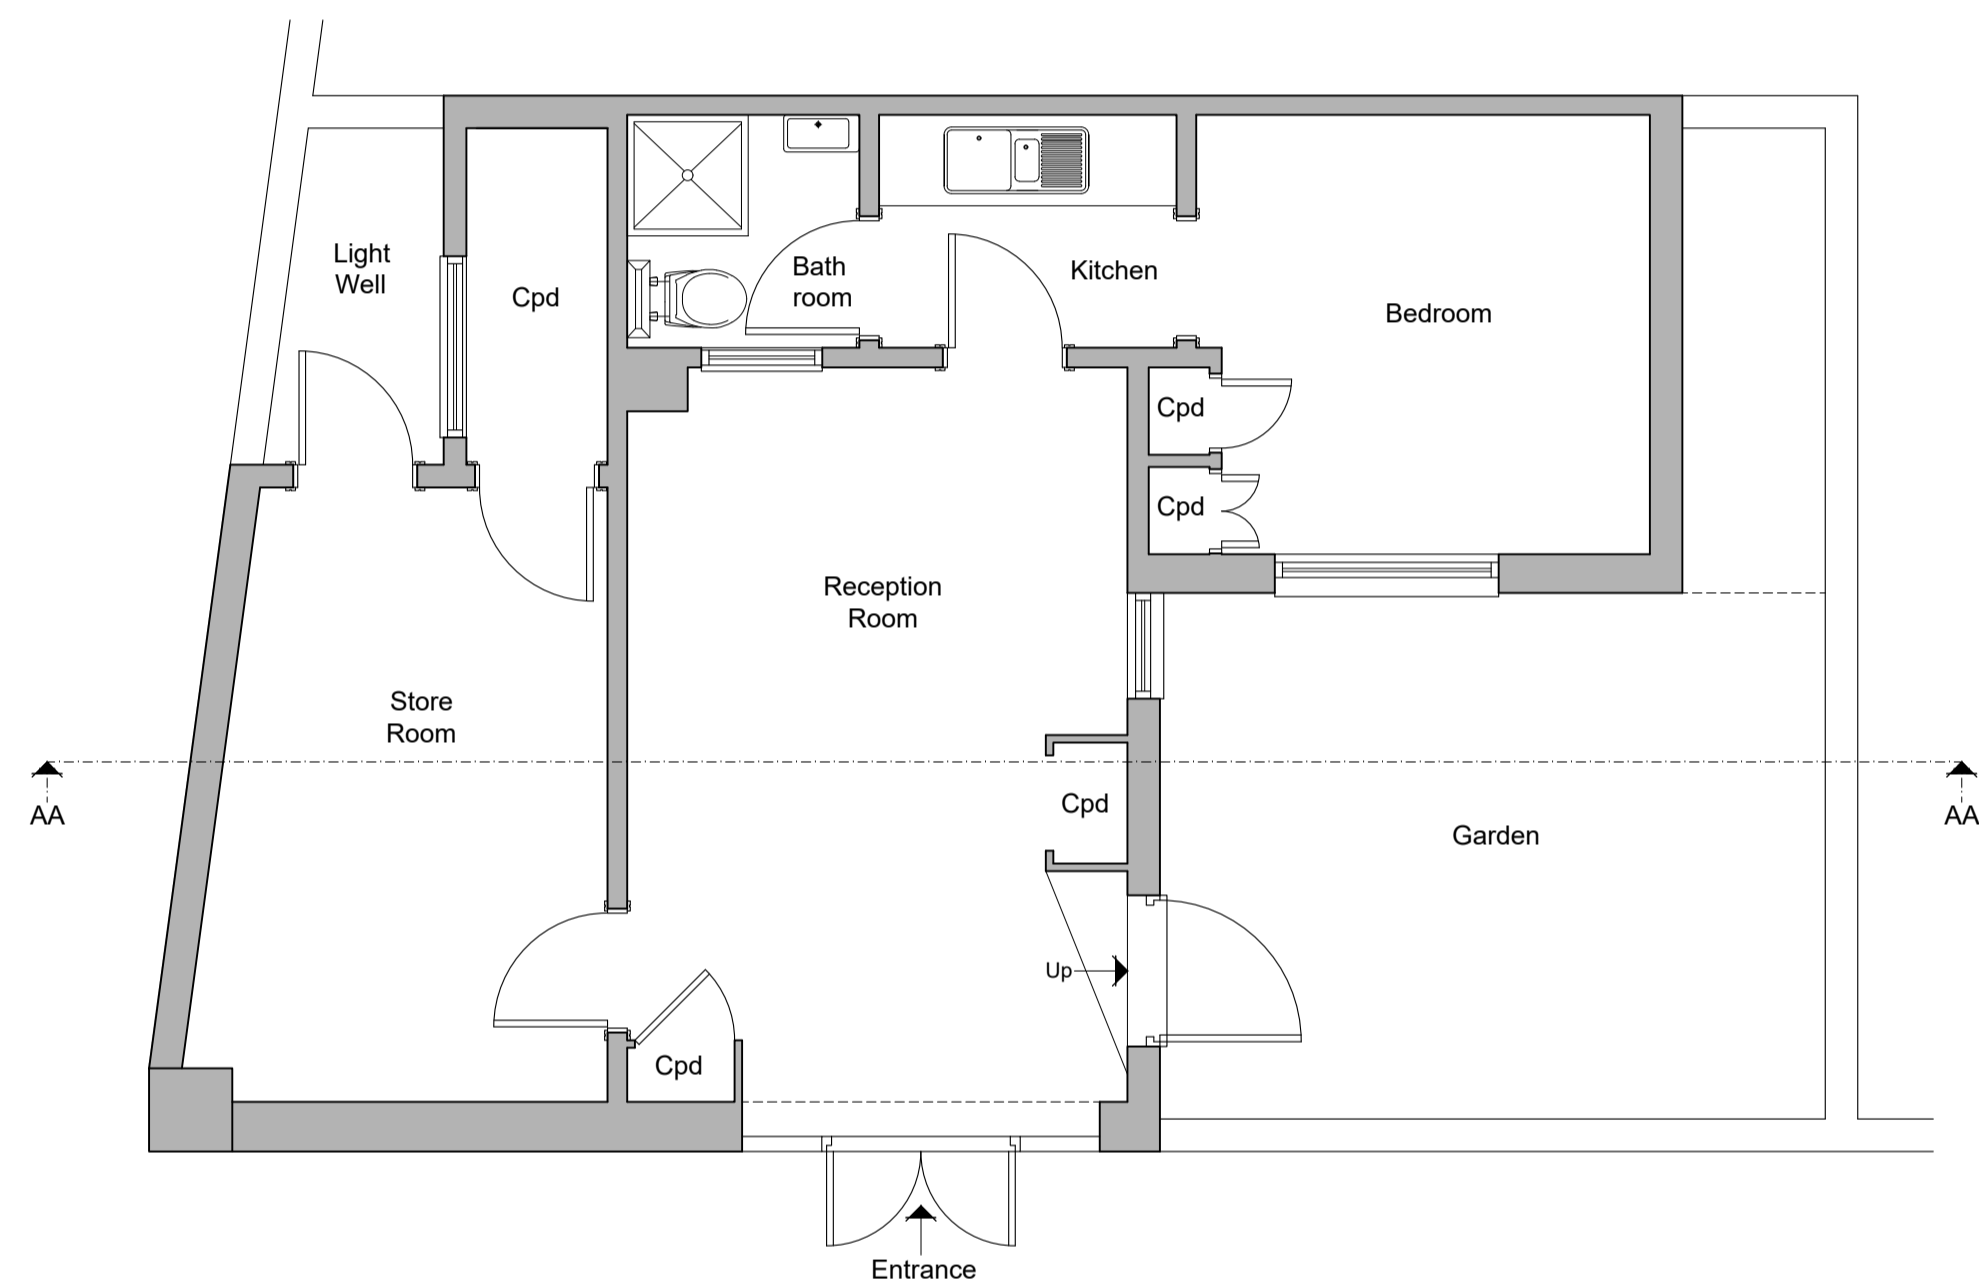

Existing Ground Floor Plan

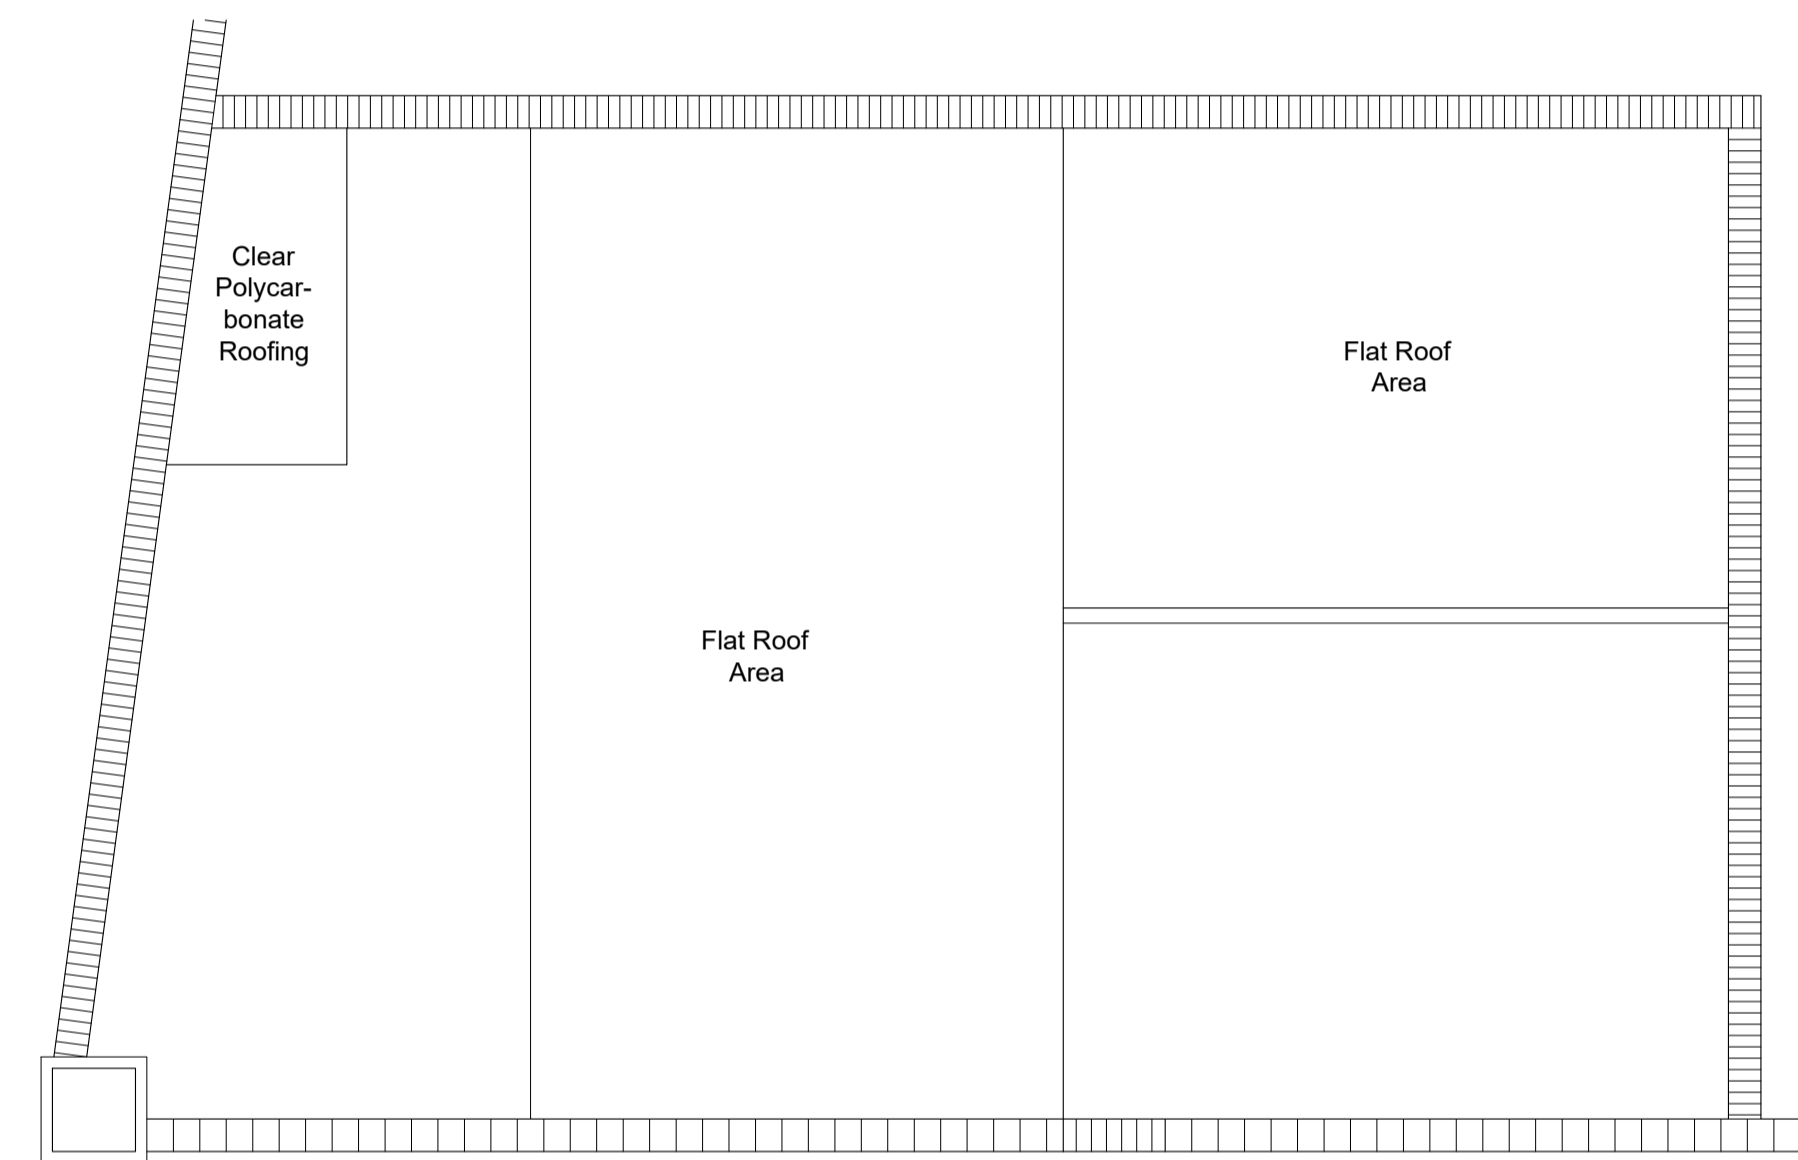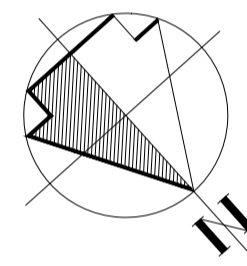

Existing Roof Plan

0.0 1.0 2.0 3.0 4.0 5.0 m

SCALE BAR



client :  
LISA MATHER

drawing title :  
EXISTING FLOOR PLAN  
ROOF PLAN, ELEVATIONS  
& SECTION AA

property :  
GARDEN FLAT  
56 CLAPHAM COMMON SOUTH SIDE  
LONDON  
SW4 9DA

AVIS APPLETON & ASSOCIATES  
11 Barmouth Road  
Wandsworth  
London SW18 2DT  
t: 0208 877 9170  
e: post@avisappleton.com

scale : A1 @ 1:50  
date : 15/12/2022  
drawing number : 22:8995:01  
drawn by : OH

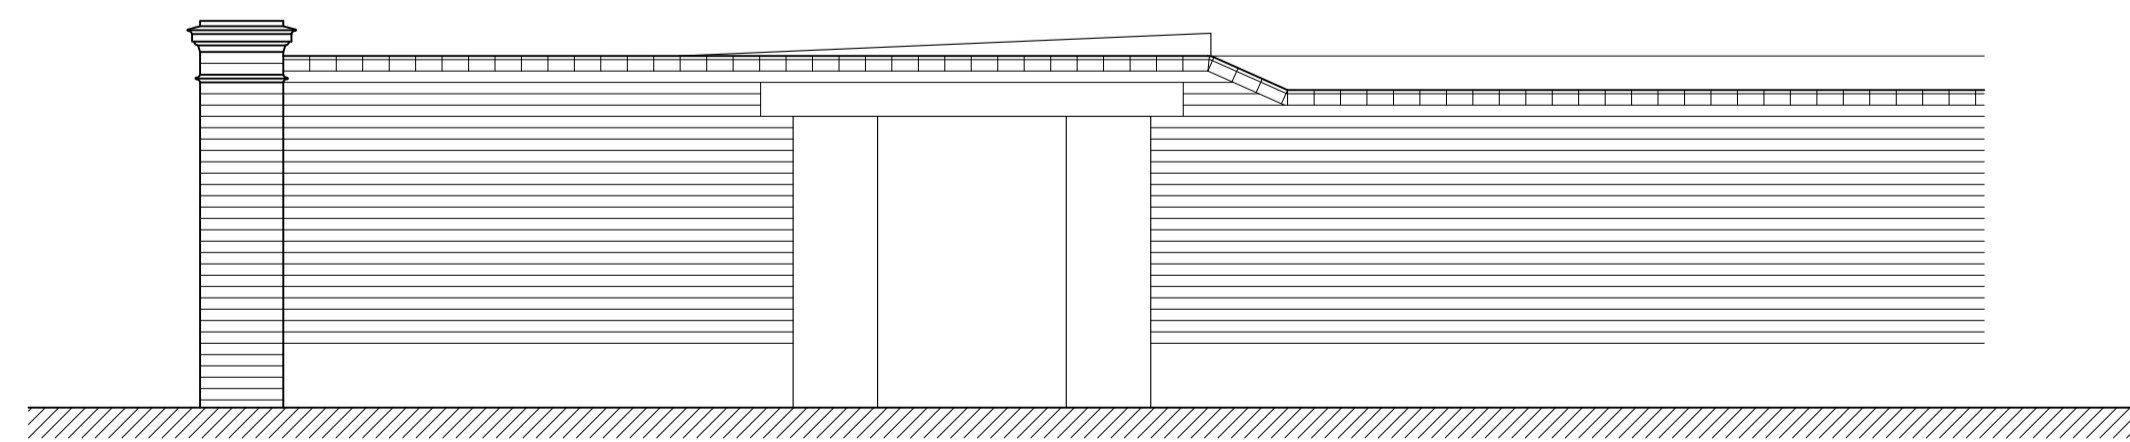

Existing Front Elevation

